


DIAGRAMMATIC SKETCH OF INJECTION WELL
YATES DRILLING COMPANY
NORTH VACUUM, SAN ANDRES UNIT
TRACT 1 WELL NO. 1
660/S 660/W Unit M Sec. 1-17-34

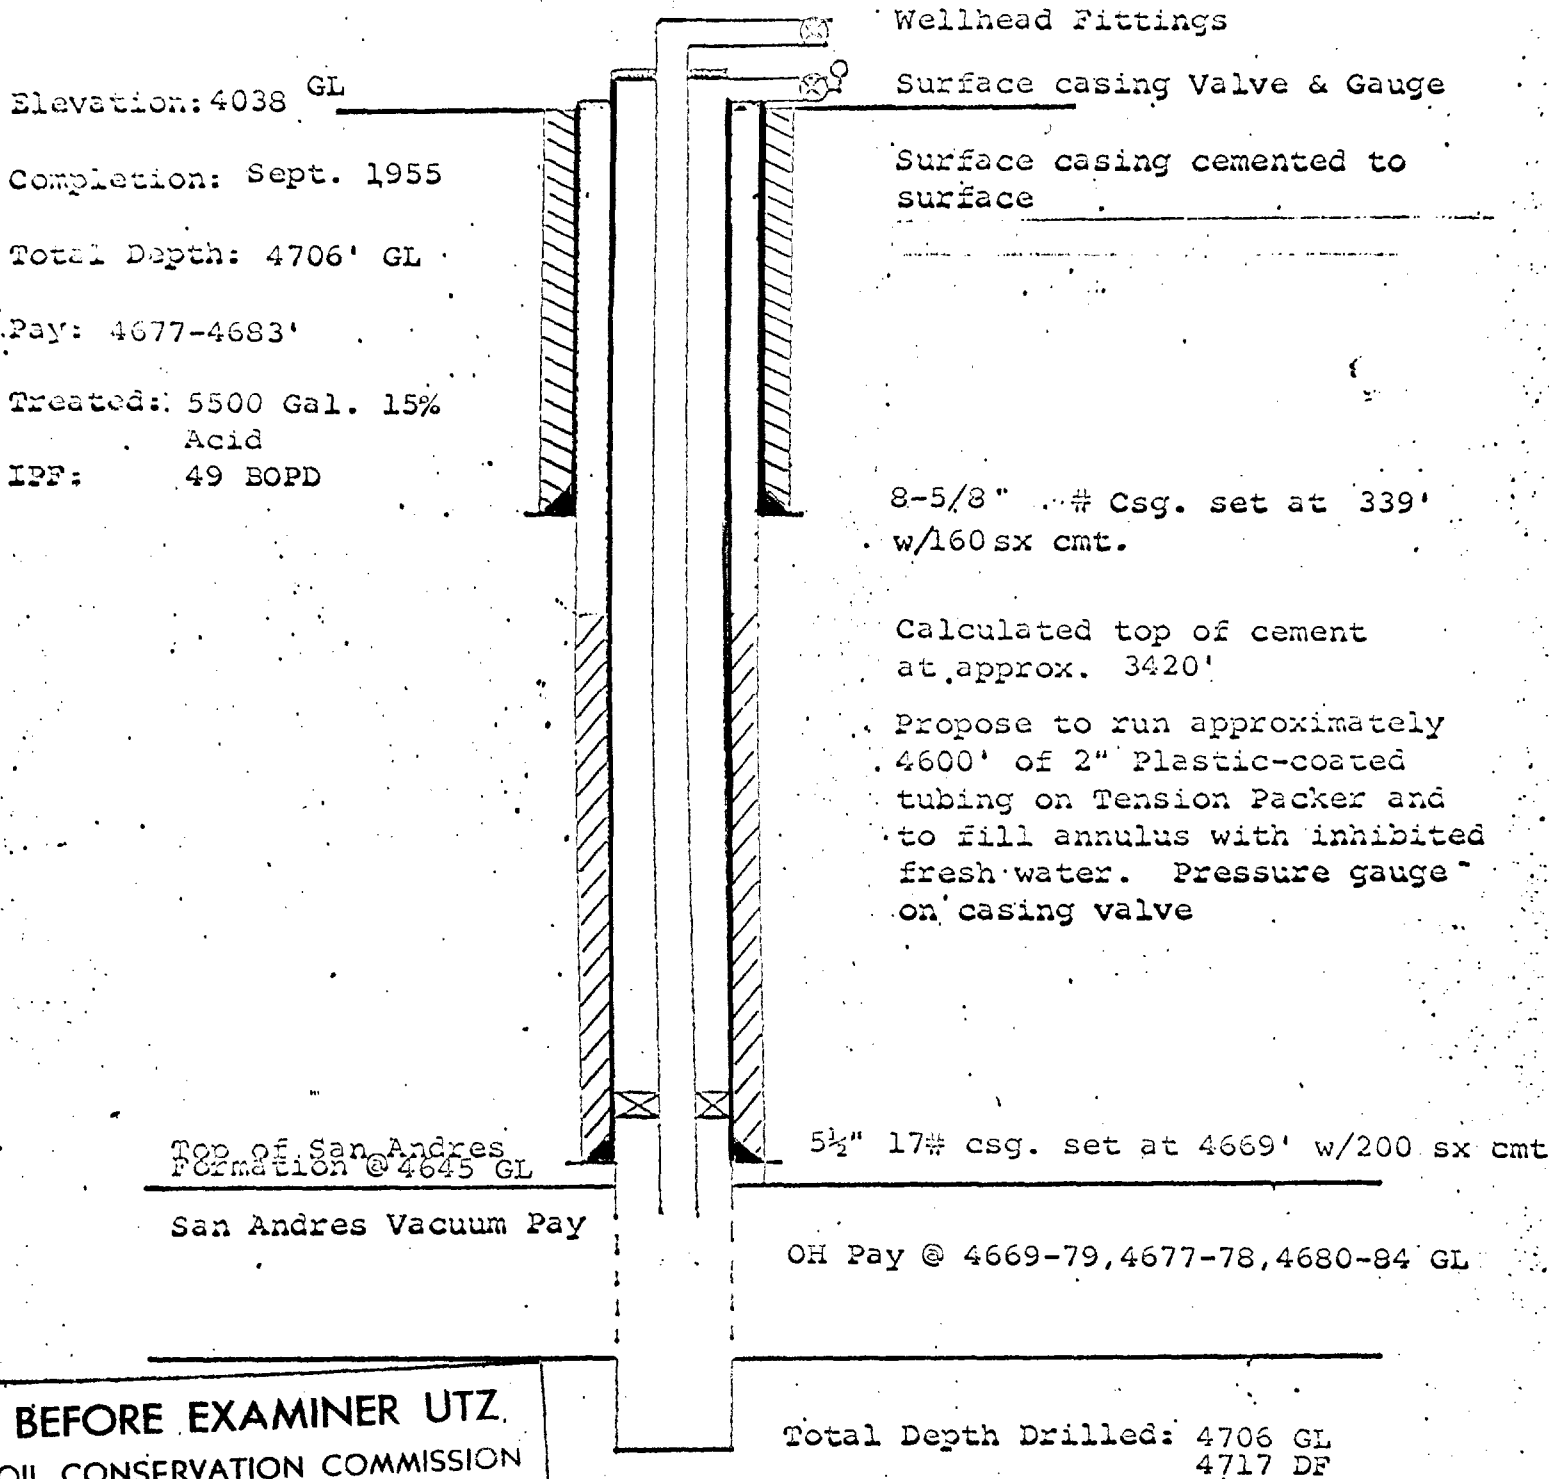


BEFORE EXAMINER UTZ.
OIL CONSERVATION COMMISSION

EXHIBIT NO. 3

SE NO. 4346 & 4347

Exhibit 3a

DIAGRAMMATIC SKETCH OF INJECTION WELL
 YATES DRILLING COMPANY
 NORTH VACUUM SAN ANDRES UNIT
 TRACT 2 WELL NO. 1
 660/W 1980/N UNIT E SEC. 12-17-34

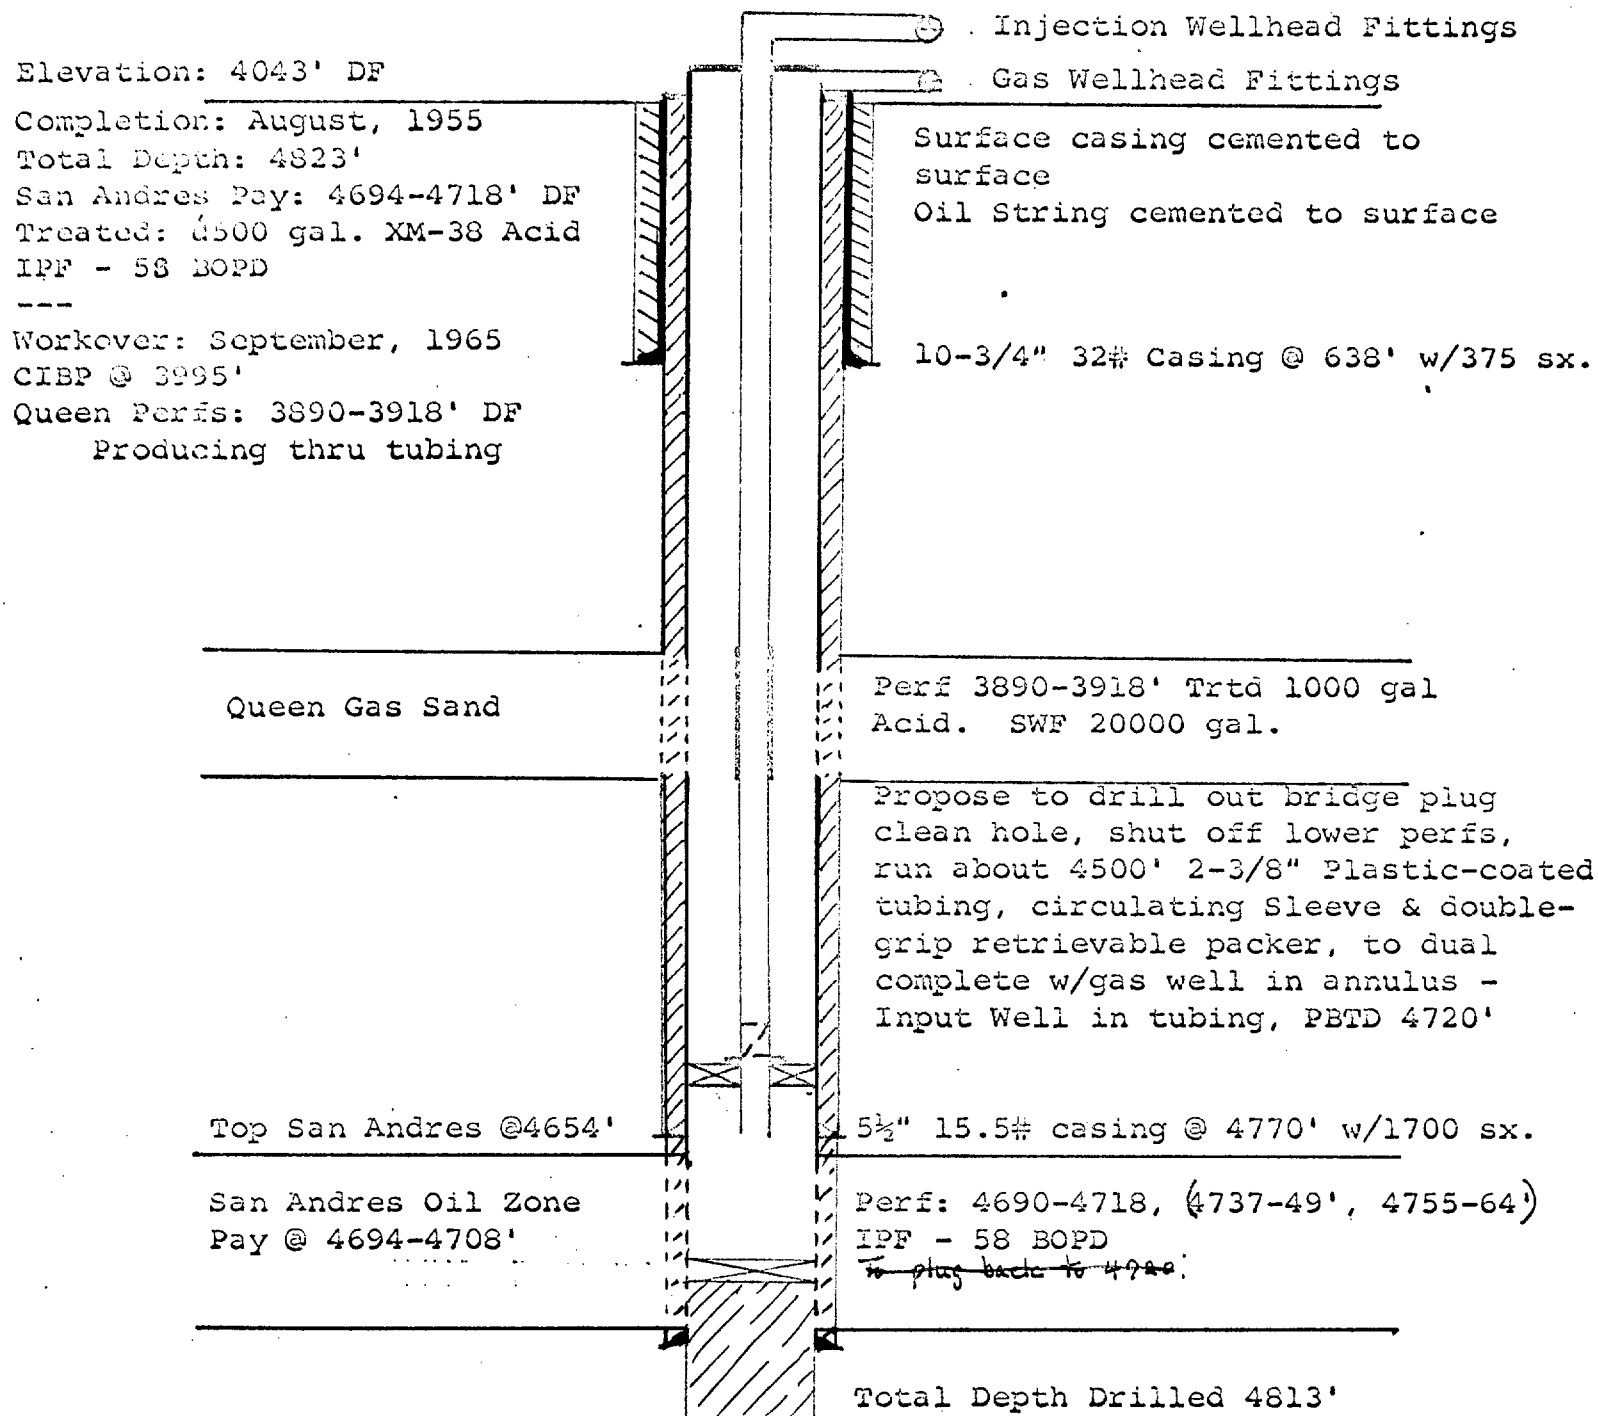


DIAGRAMMATIC SKETCH OF INJECTION WELL

YATES DRILLING COMPANY

NORTH VACUUM, SAN ANDRES UNIT

TRACT 2 WELL NO. 4

660/N 1980/W Unit C Sec. 12-17-34

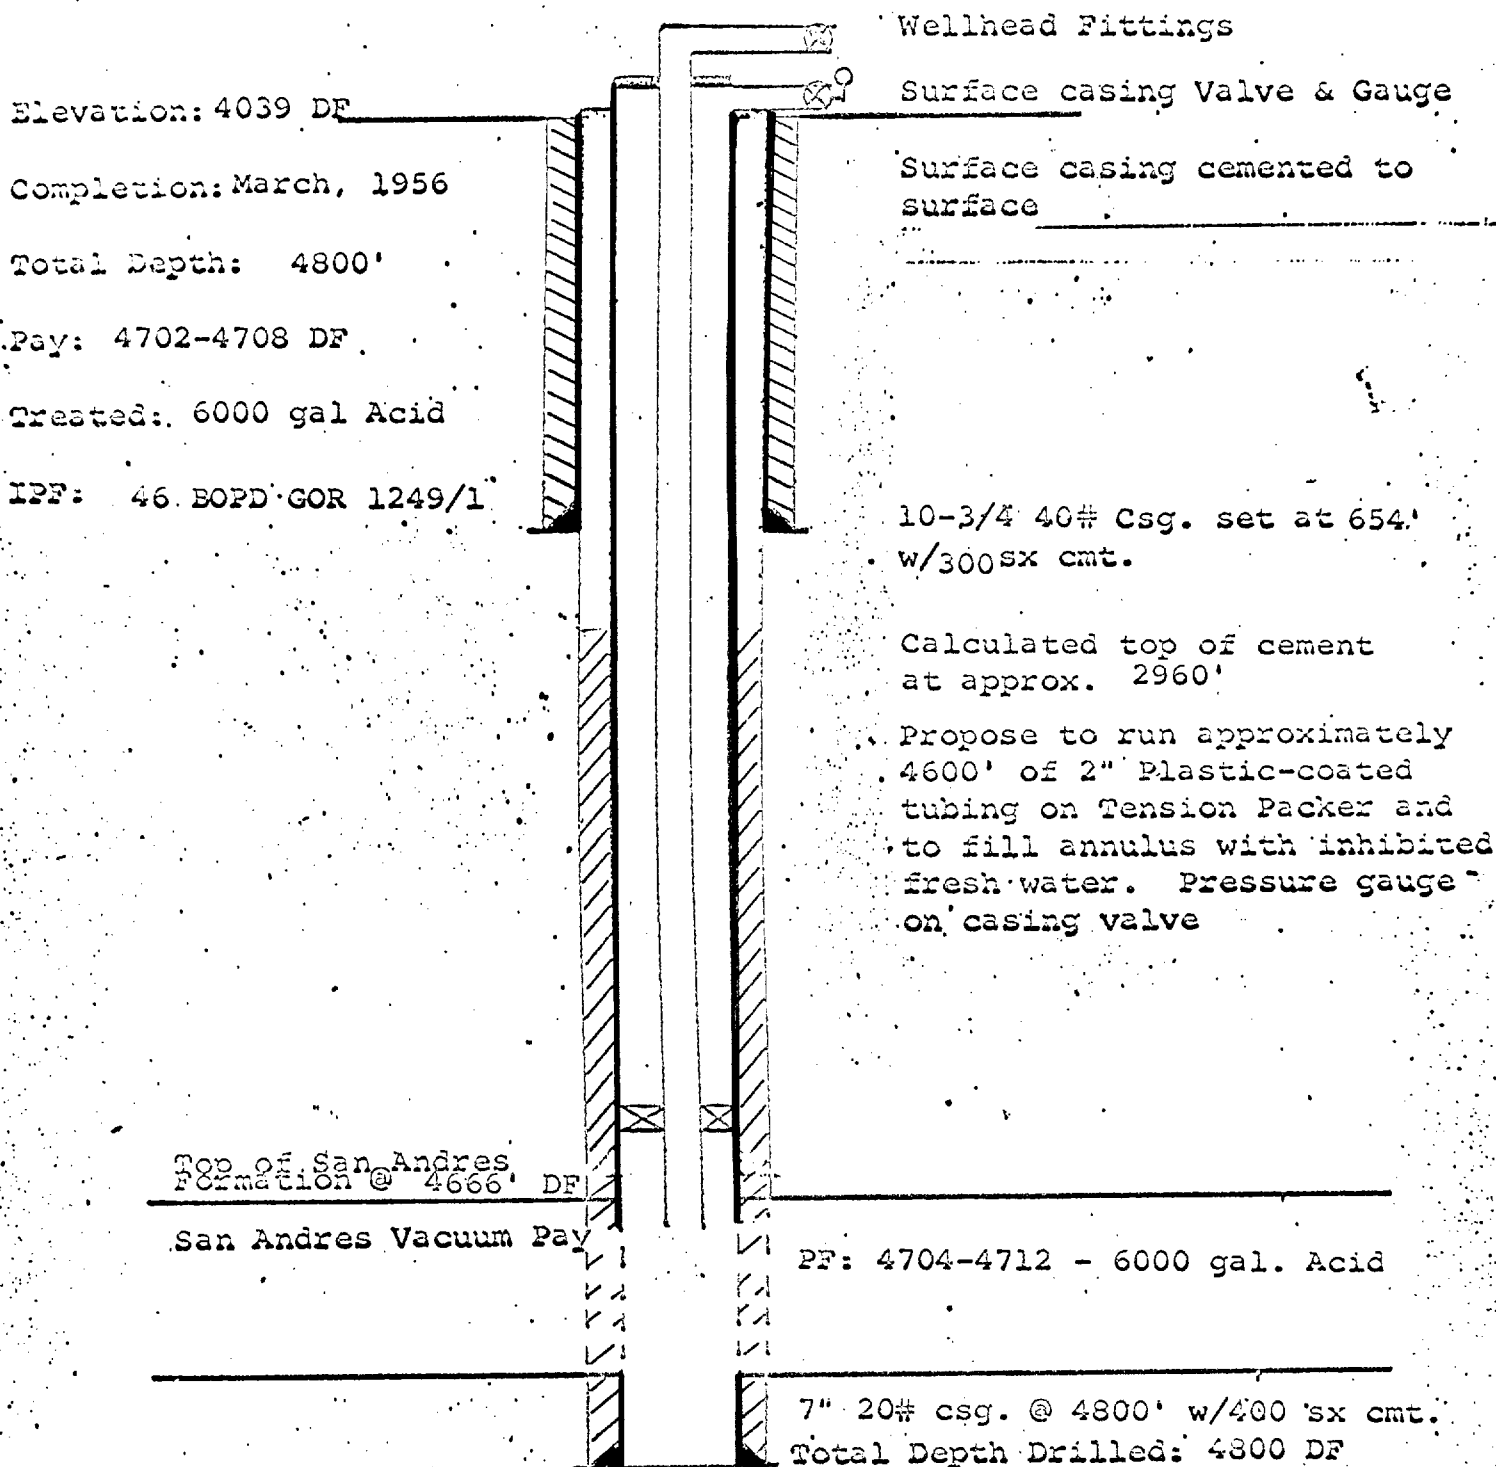


DIAGRAMMATIC SKETCH OF INJECTION WELL

YATES DRILLING COMPANY


NORTH VACUUM, SAN ANDRES UNIT

TRACT 3 WELL NO. 2


1980/E 330/S Unit O Sec. 2-17-34

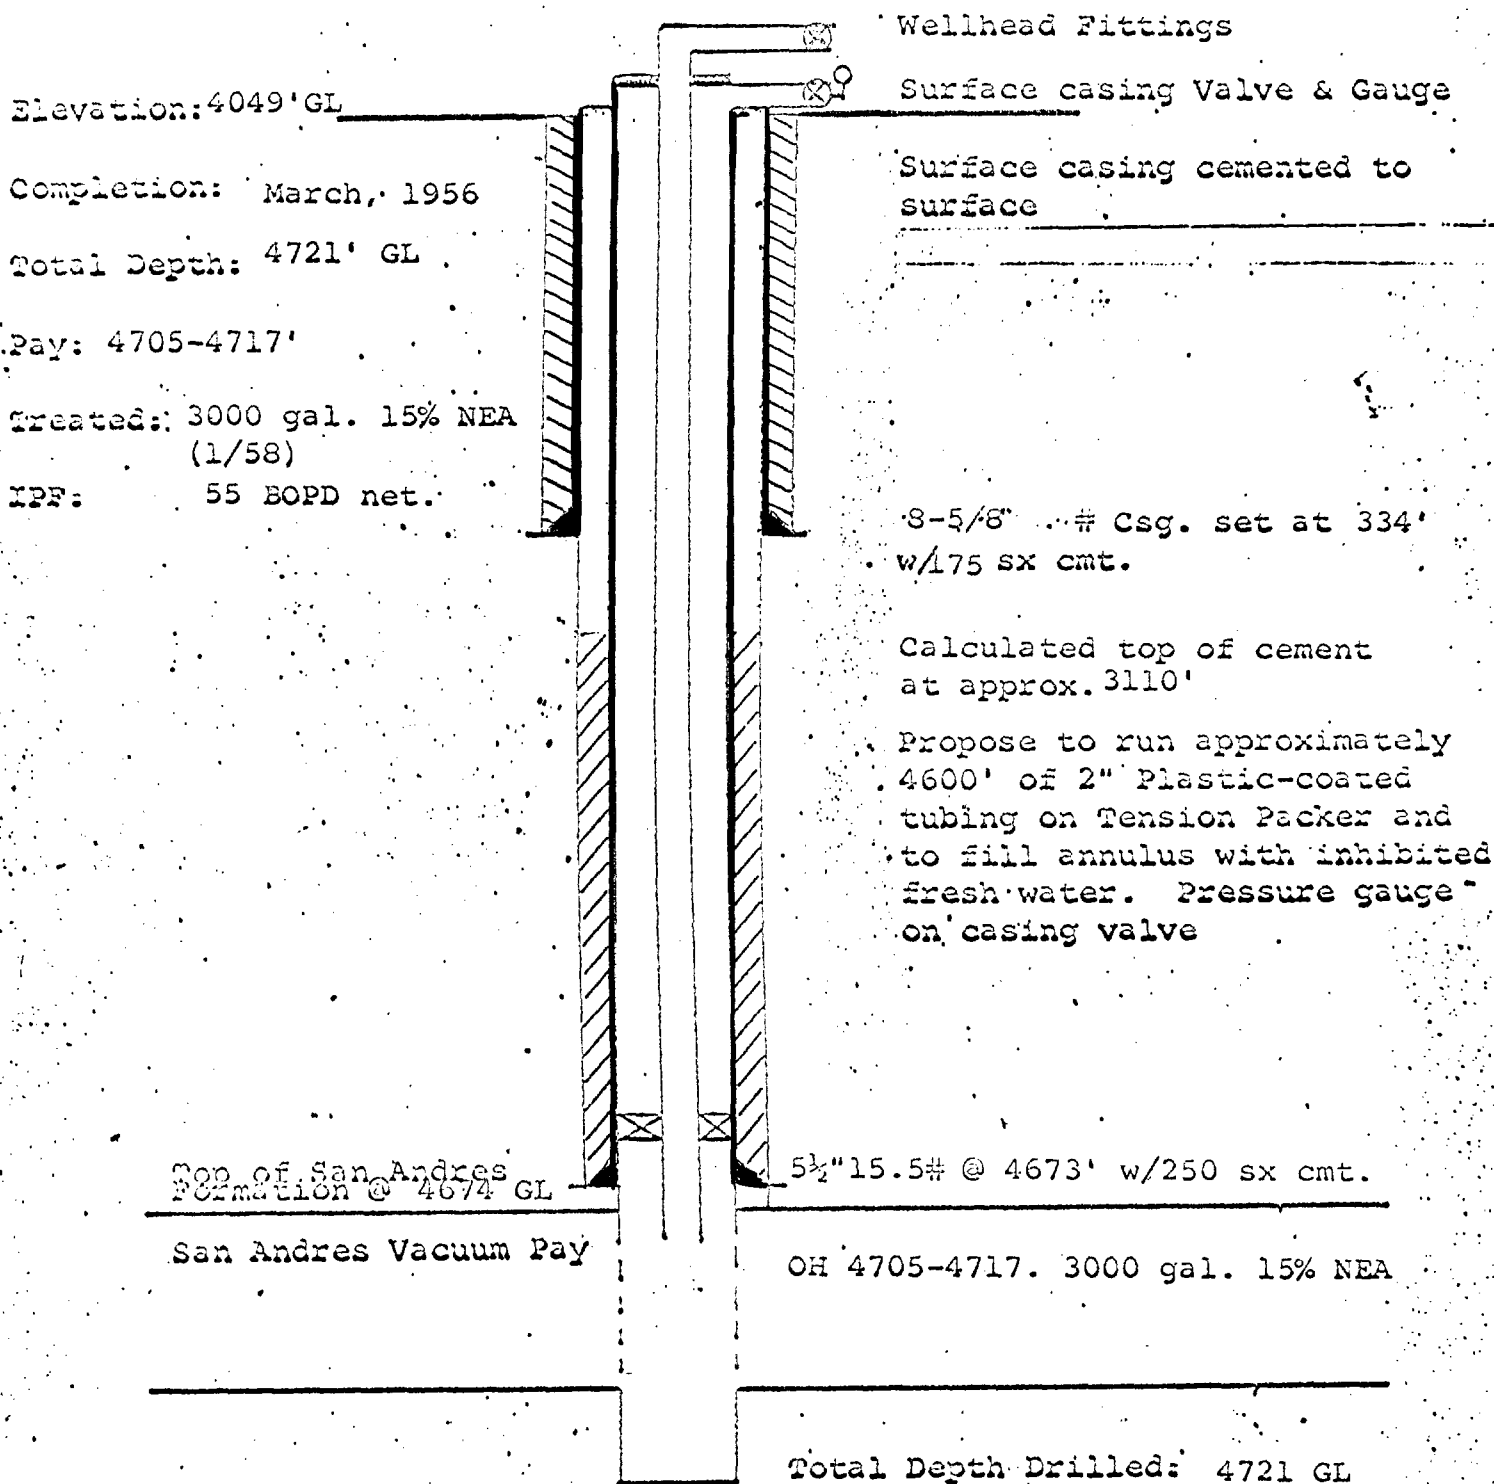


DIAGRAMMATIC SKETCH OF INJECTION WELL
YATES DRILLING COMPANY
NORTH VACUUM, SAN ANDRES UNIT
TRACT 3: WELL NO. 4
2339/N 2312/E Unit G Sec.. 2-17-34

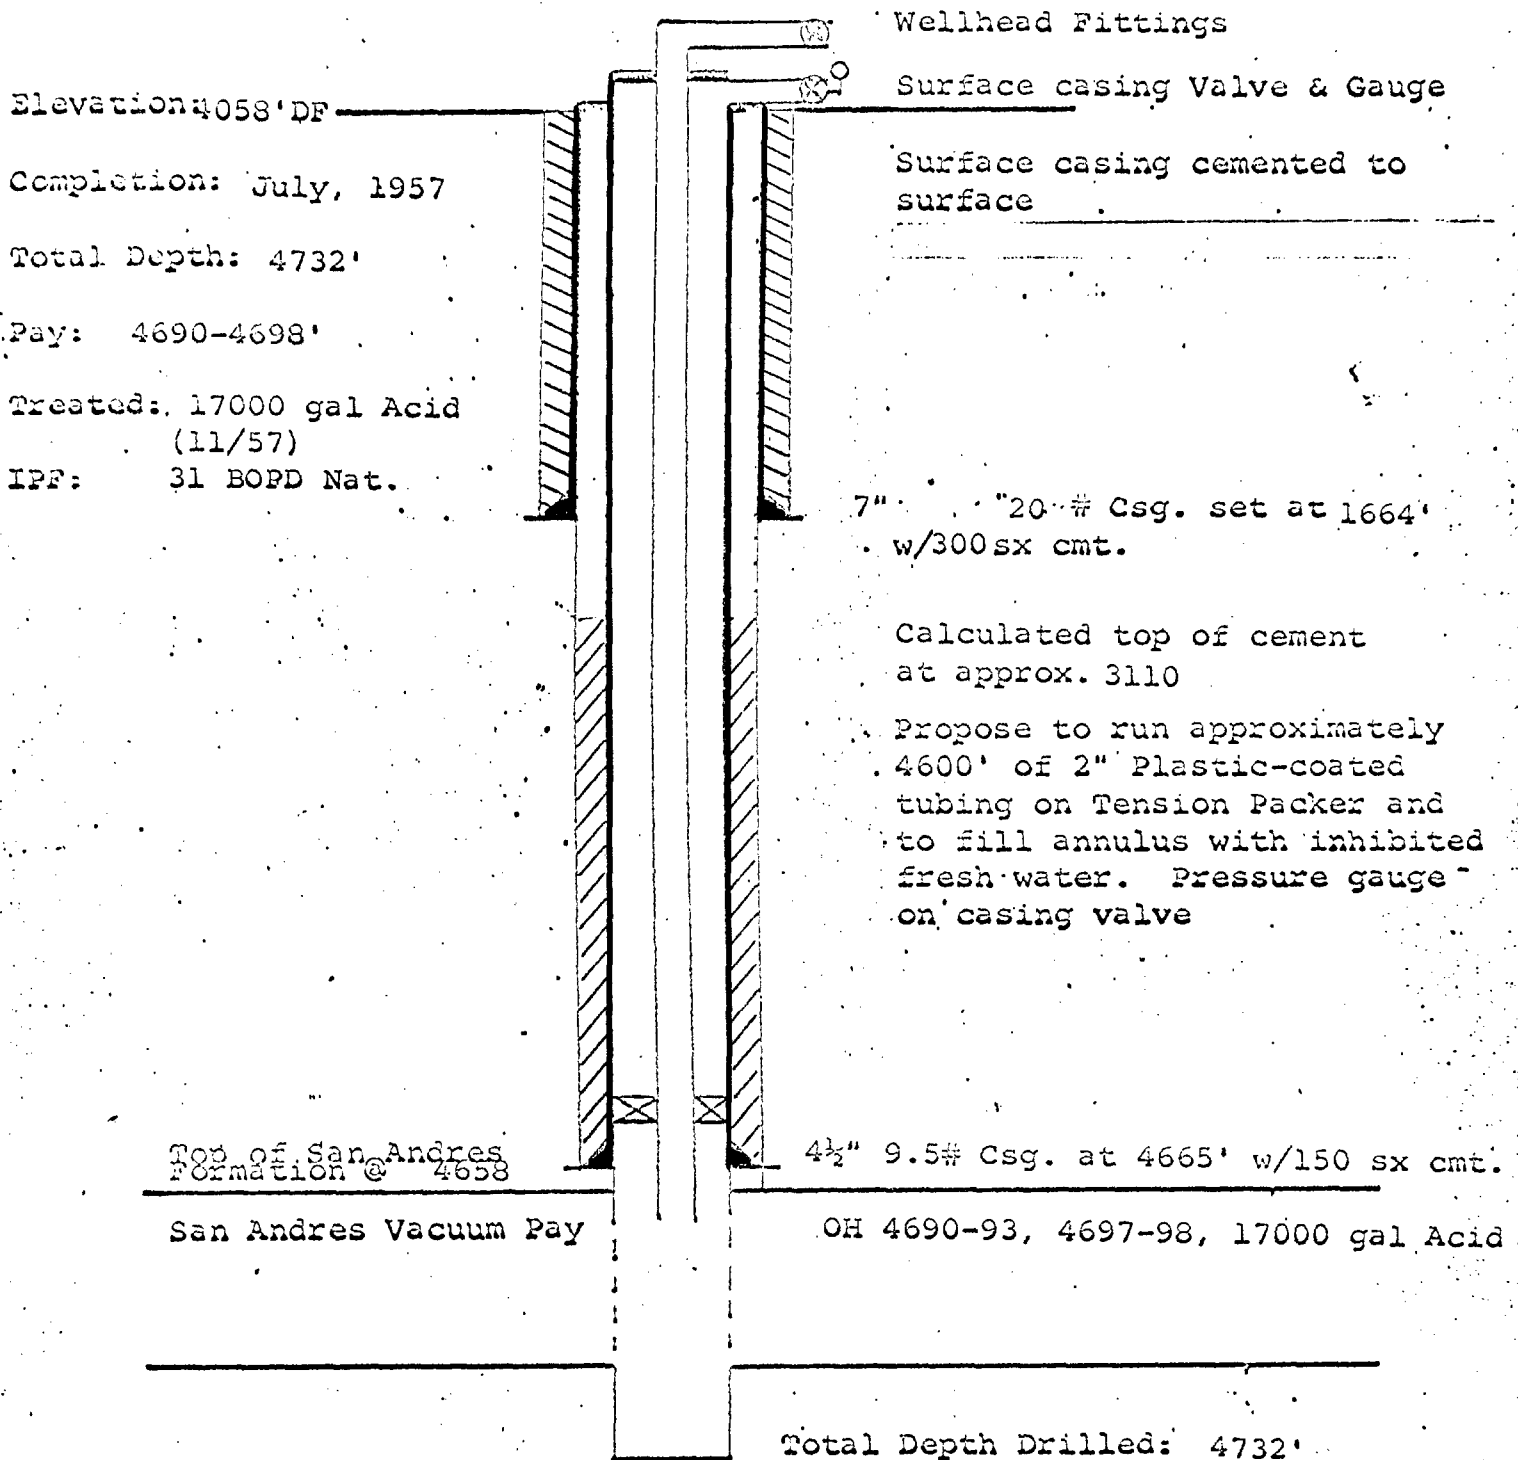

DIAGRAMMATIC SKETCH OF INJECTION WELL
 YATES DRILLING COMPANY
 NORTH VACUUM SAN ANDRES UNIT
 TRACT 4 WELL NO. 2
 1650/E 2310/N UNIT G SEC. 11-17-34

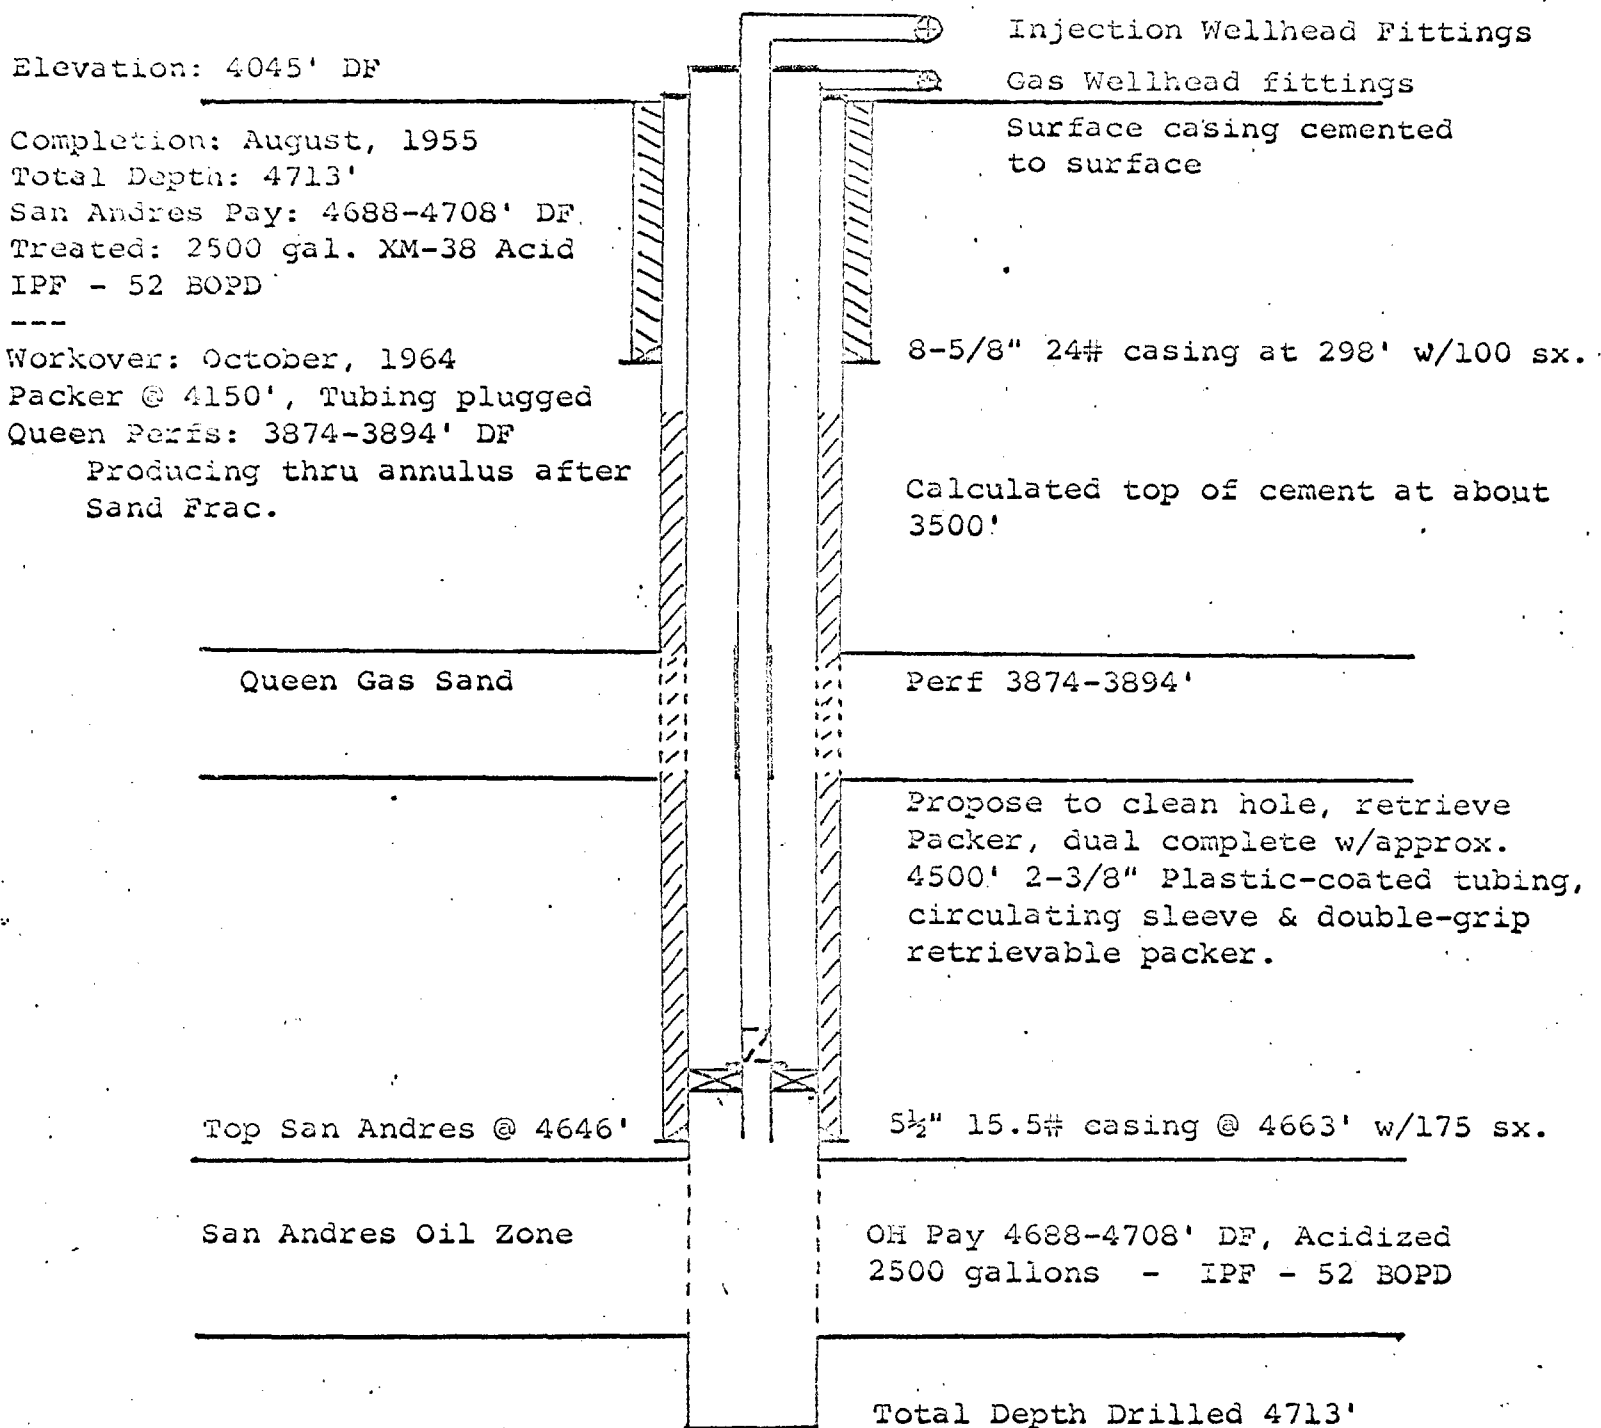

DIAGRAMMATIC SKETCH OF INJECTION WELL
 YATES DRILLING COMPANY
 NORTH VACUUM SAN ANDRES UNIT
 TRACT 4 WELL NO. 4
 330 1/2 E 990 N Unit A Sec. 11-17-34

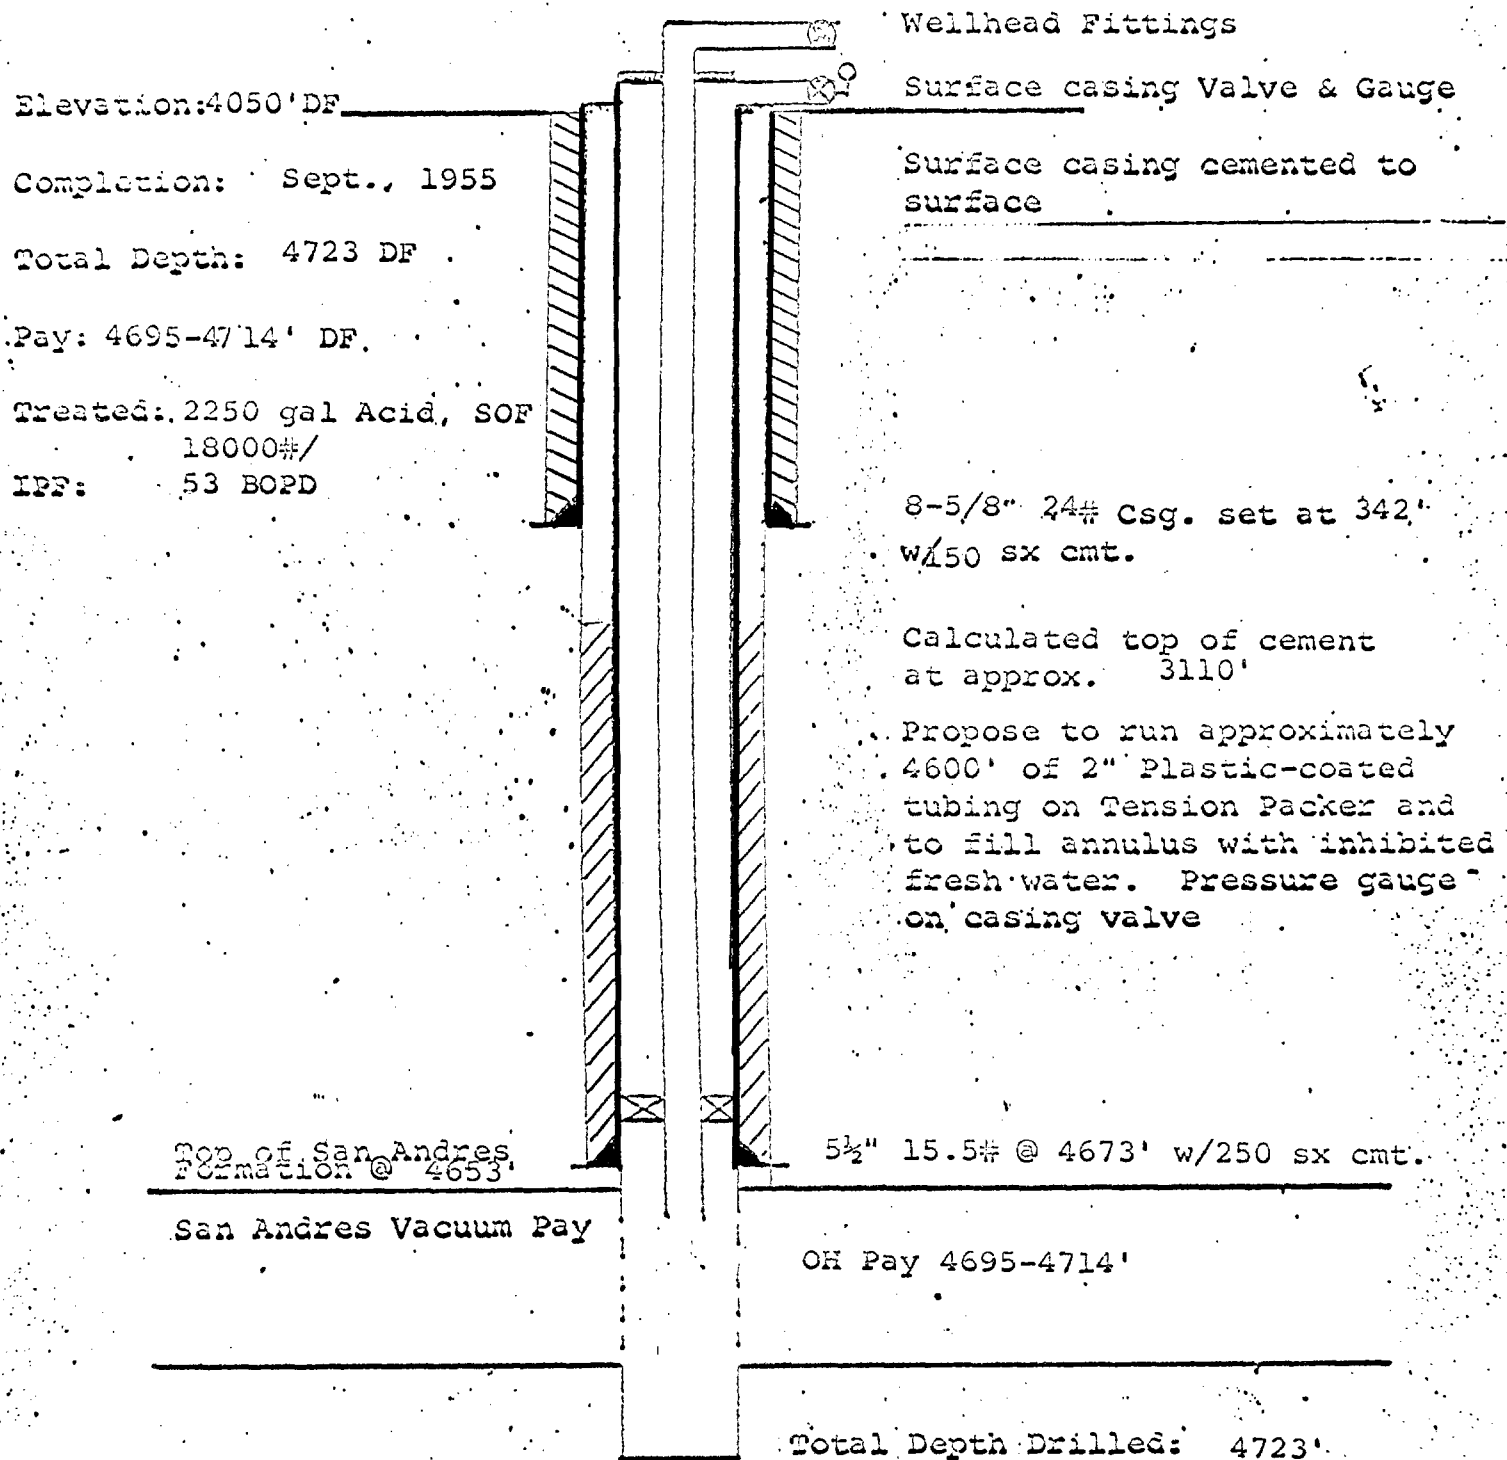


DIAGRAMMATIC SKETCH OF INJECTION WELL
YATES DRILLING COMPANY

NORTH VACUUM, SAN ANDRES UNIT

TRACT 5 WELL NO. 2

330/S 990/W Unit M Sec. 2-17-34

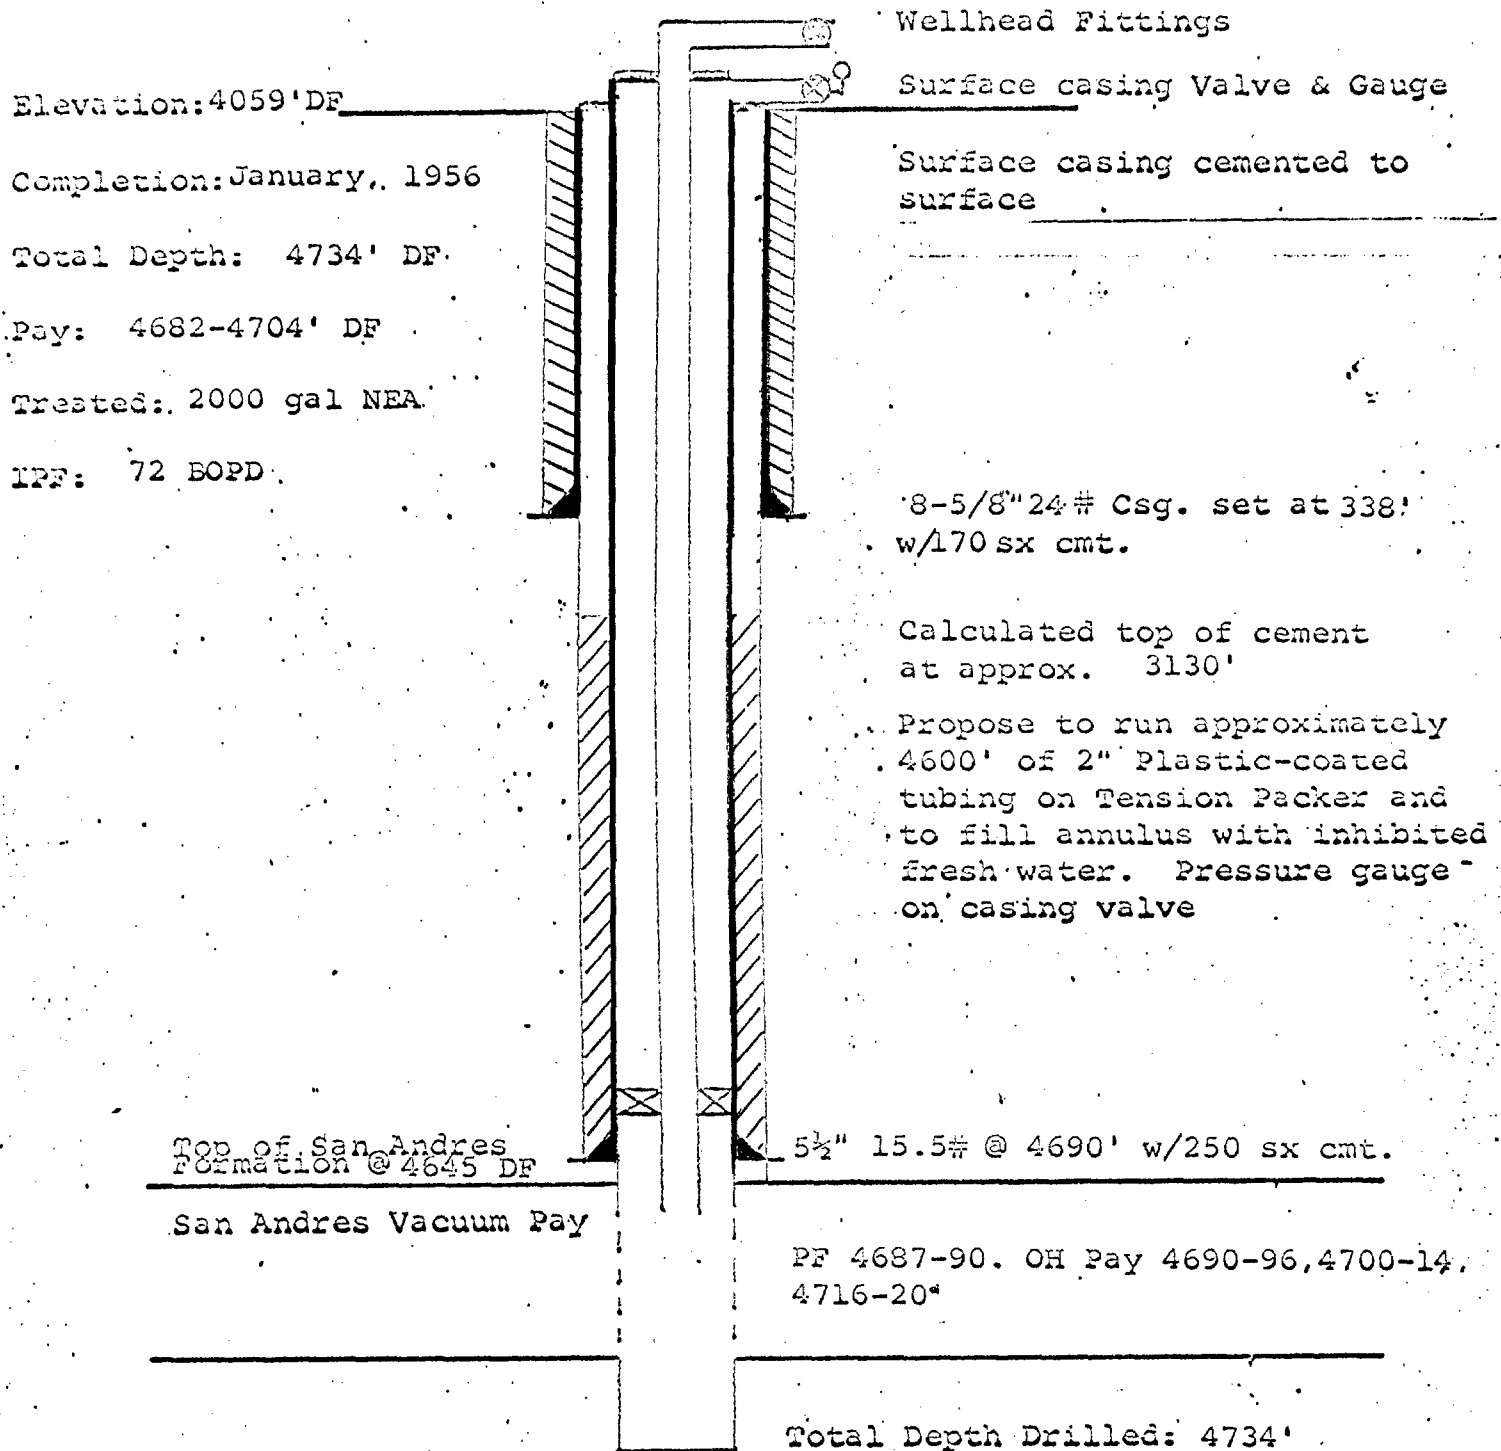

DIAGRAMMATIC SKETCH OF INJECTION WELL
YATES DRILLING COMPANY

NORTH VACUUM SAN ANDRES UNIT

TRACT 6 WELL NO. 2

660/W 2345/N Unit E Sec. 2-17-34

