


Well #1

Well #2

Well #3

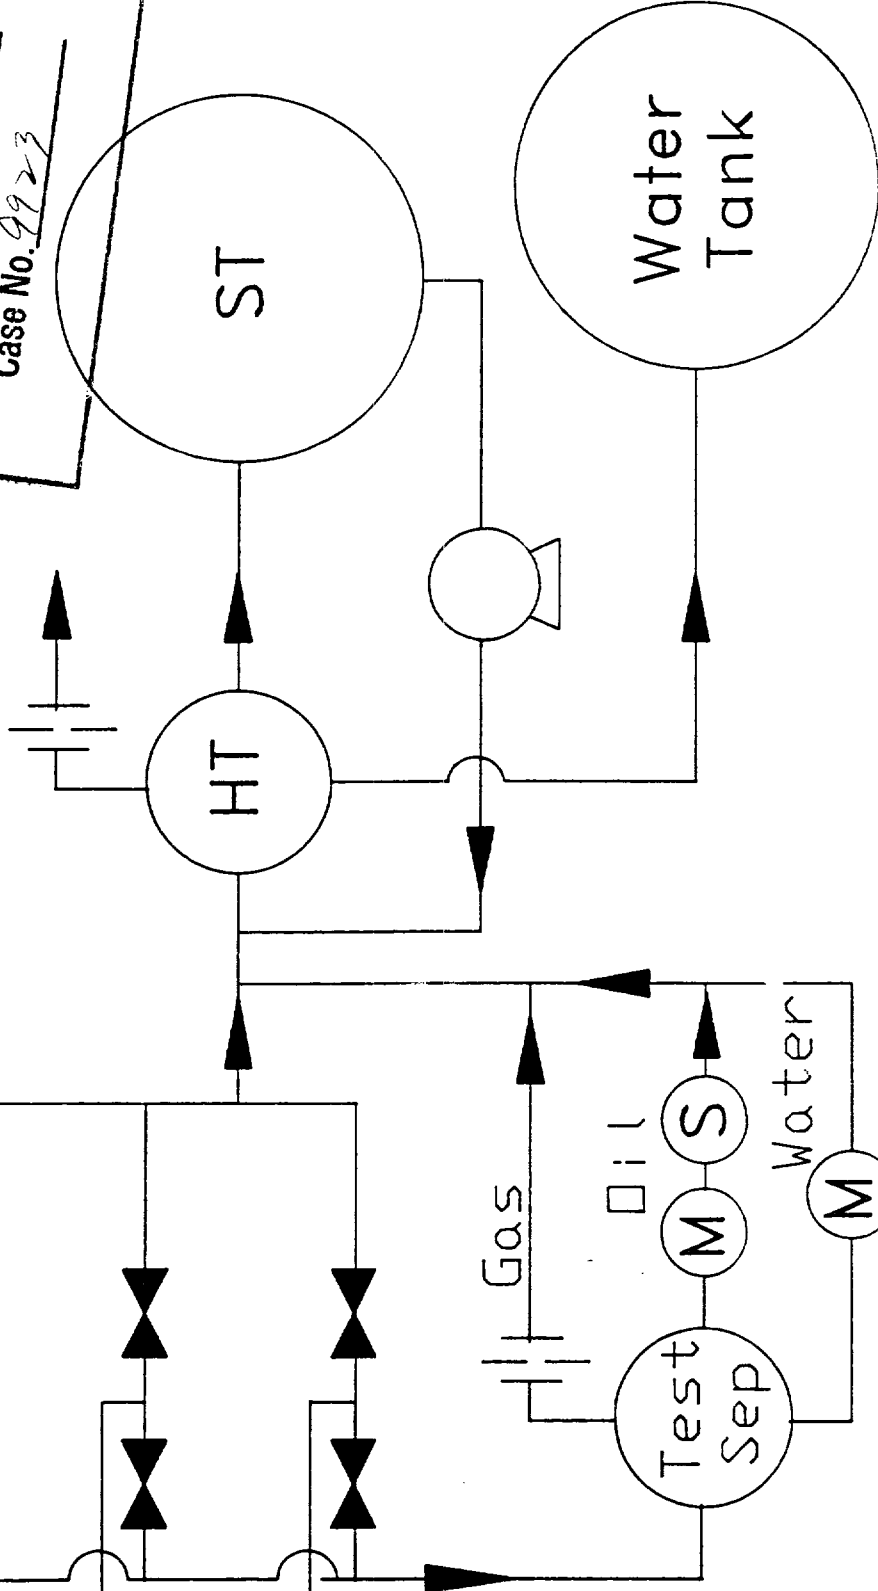

- BLOCK VALVE
- GAS METER
- SAMPLER
- METER
- TEST SEPERATOR
- HEATER TREATER
- PUMP
- STOCK TANK

BEFORE EXAMINER STOGNER
 Oil Conservation Division
Santa Fe Exhibit No. 7
 Case No. 9923

Santa Fe Energy Operating Partners, LP.
 PERMIAN BASIN DISTRICT
 MIDLAND, TEXAS

Proposed Commingled Battery Schematics
 Sharp Shooter 2 St. Wells #1,2,&3
 1,H,J Sec. 2,T18S,R32E
 Lea County, New Mexico

DATE: 5-16-90 LSE. LG-6977