




S:\SURVEY\EOG_MIDLAND\COLGROVE_35_FED_COMVINAL_PRODUCTS\LO_COLGROVE\35FEDCOM_704H.DWG 5/5/2016 2:41:04 PM ccaston



EXHIBIT 2B

SECTION 35, TOWNSHIP 26-S, RANGE 33-E, N.M.P.M.
LEA COUNTY, NEW MEXICO

DETAIL VIEW
SCALE 1" = 100'

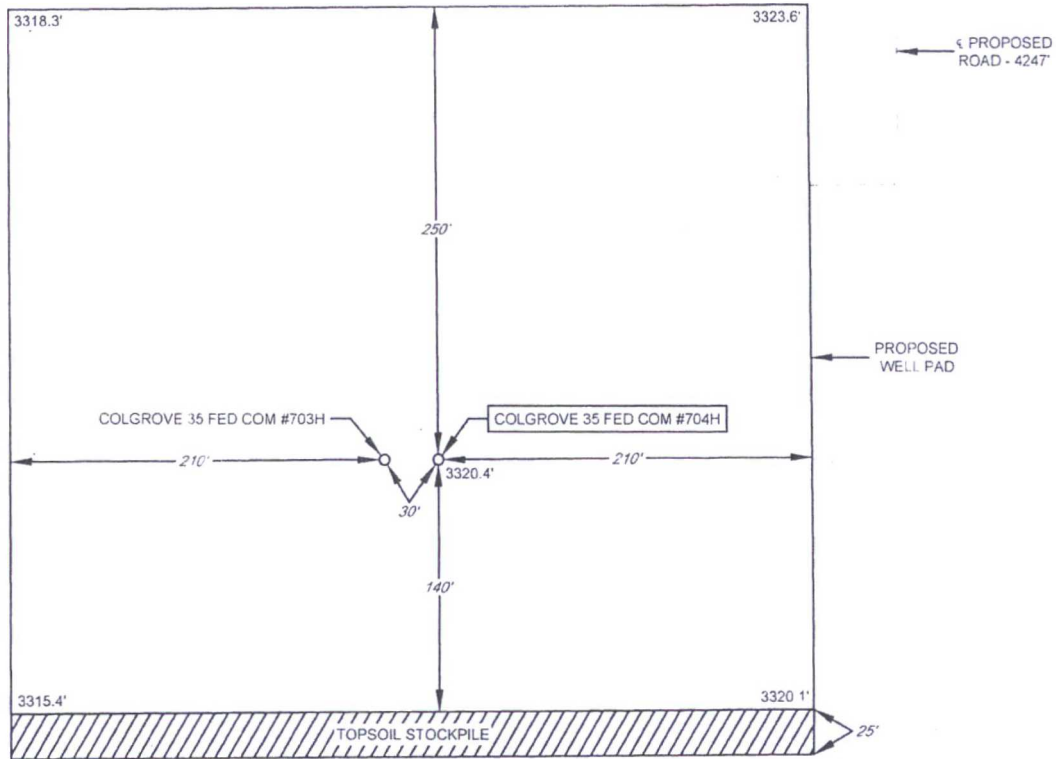


SECTION LINE

LEASE NAME & WELL NO.: COLGROVE 35 FED COM #704H
#704H LATITUDE N 32.0008249 #704H LONGITUDE W 103.5447182

LEGEND

== == == EXISTING ROAD
— SECTION LINE
- - - - - PROPOSED ROAD

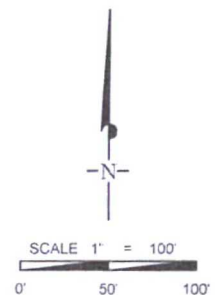

ALL BEARINGS, DISTANCES, AND COORDINATE VALUES CONTAINED HEREON ARE GRID BASED UPON THE NEW MEXICO STATE PLANE COORDINATE SYSTEM, EAST ZONE OF THE NORTH AMERICAN DATUM 1927, U.S. SURVEY FEET

THIS PROPOSED PAD SITE LOCATION SHOWN HEREON HAS BEEN SURVEYED ON THE GROUND UNDER MY SUPERVISION AND PREPARED ACCORDING TO THE EVIDENCE FOUND AT THE TIME OF SURVEY, AND DATA PROVIDED BY EOG RESOURCES, INC. THIS CERTIFICATION IS MADE AND LIMITED TO THOSE PERSONS OR ENTITIES SHOWN ON THE FACE OF THIS PLAT AND IS NON-TRANSFERABLE. THIS SURVEY IS CERTIFIED FOR THIS TRANSACTION ONLY.


ORIGINAL DOCUMENT SIZE: 8.5" X 11"



1400 EVERMAN PARKWAY, Ste. 197 • FT. WORTH, TEXAS 76140
TELEPHONE: (817) 744-7512 • FAX: (817) 744-7548
2903 NORTH BIG SPRING • MIDLAND, TEXAS 79705
TELEPHONE: (432) 682-1653 OR (800) 767-1653 • FAX: (432) 682-1743
WWW.TOPOGRAPHIC.COM

EXHIBIT 3

SECTION 35, TOWNSHIP 26-S, RANGE 33-E, N.M.P.M.
LEA COUNTY, NEW MEXICO

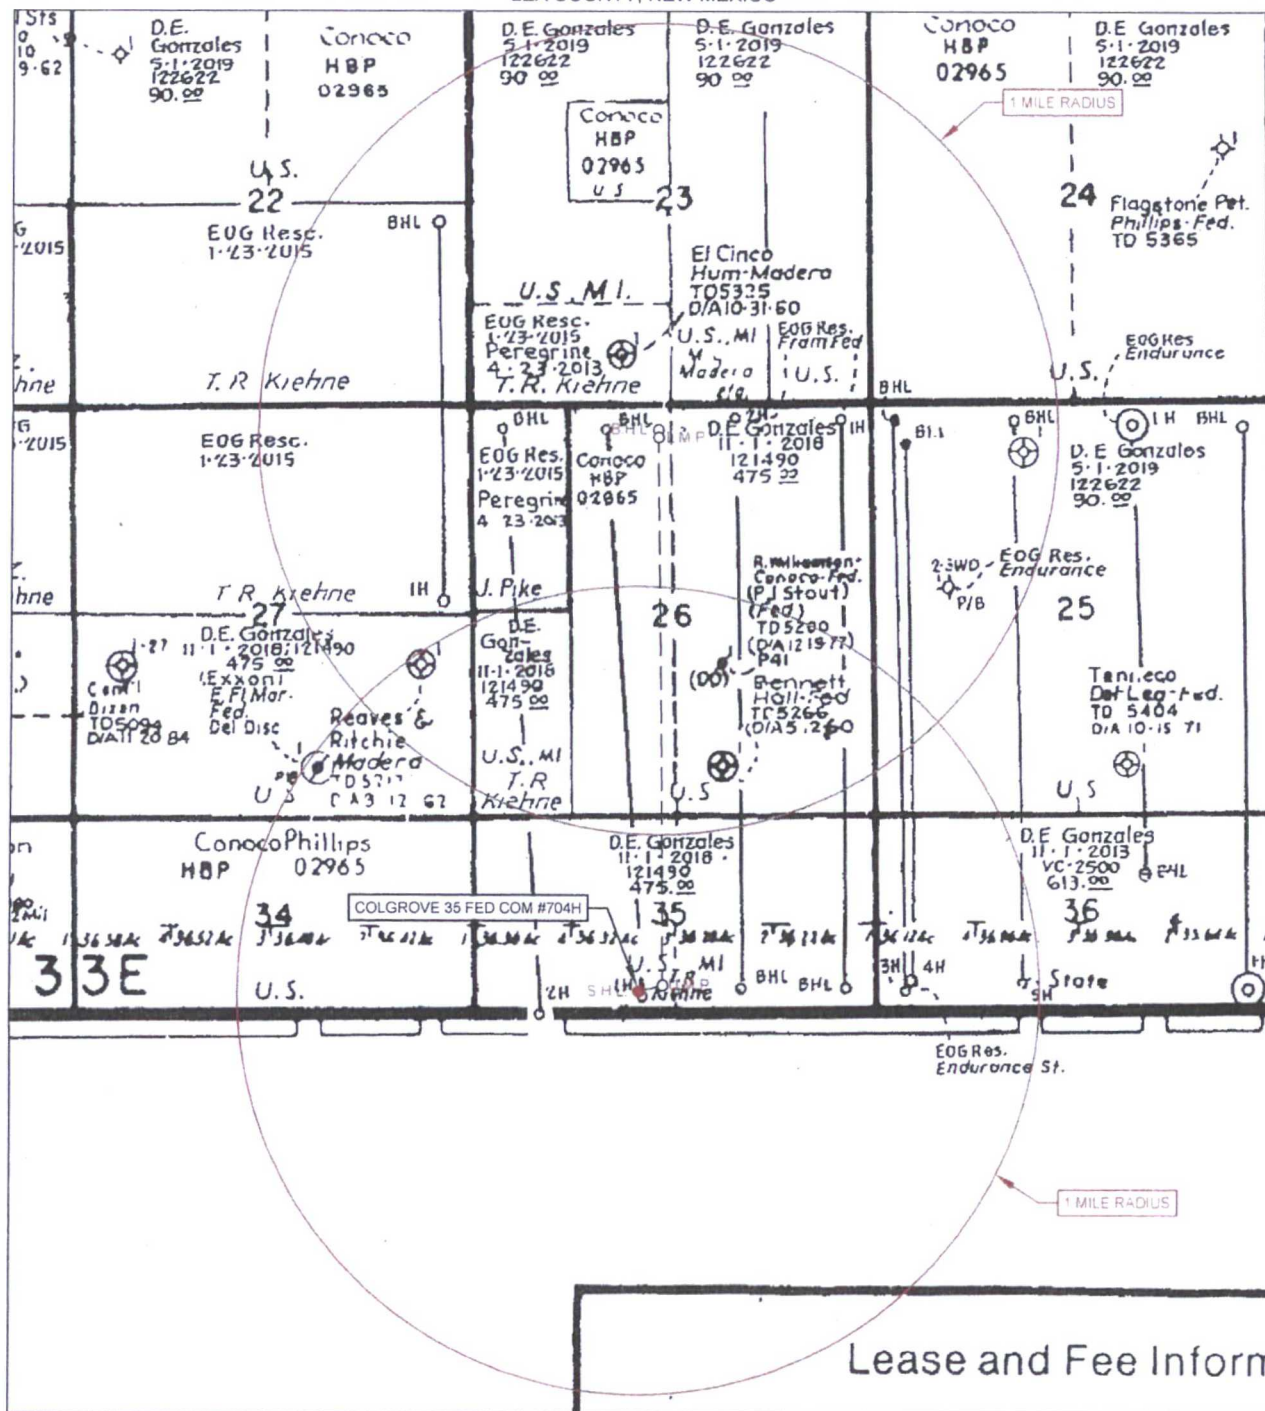

LEASE NAME & WELL NO.: COLGROVE 35 FED COM #704H

#704H LATITUDE N 32.008249 #704H LONGITUDE W 103.5447182

SCALE: NTS

ALL BEARINGS, DISTANCES, AND COORDINATE VALUES CONTAINED HEREON ARE GRID BASED UPON THE NEW MEXICO STATE PLANE COORDINATE SYSTEM, EAST ZONE OF THE NORTH AMERICAN DATUM 1927, U.S. SURVEY FEET

THIS EASEMENT/SERVITUDE LOCATION SHOWN HEREON HAS BEEN SURVEYED ON THE GROUND UNDER MY SUPERVISION AND PREPARED ACCORDING TO THE EVIDENCE FOUND AT THE TIME OF SURVEY, AND DATA PROVIDED BY EOG RESOURCES, INC. THIS CERTIFICATION IS MADE AND LIMITED TO THOSE PERSONS OR ENTITIES SHOWN ON THE FACE OF THIS PLAT AND IS NON-TRANSFERABLE. THIS SURVEY IS CERTIFIED FOR THIS TRANSACTION ONLY.



1400 EVERMAN PARKWAY, Ste. 197 • FT. WORTH, TEXAS 76140
TELEPHONE: (817) 744-7512 • FAX (817) 744-7548
2903 NORTH BIG SPRING • MIDLAND, TEXAS 79705
TELEPHONE: (432) 682-1553 OR (800) 767-1553 • FAX (432) 682-1743
WWW.TOPOGRAPHIC.COM

EXHIBIT 5

SECTION 35, TOWNSHIP 26-S, RANGE 33-E, N.M.P.M.

LEA COUNTY, NEW MEXICO


COLGROVE

INFRASTRUCTURE MAP



SCALE: 1" = 1000'

0' 500' 1000'

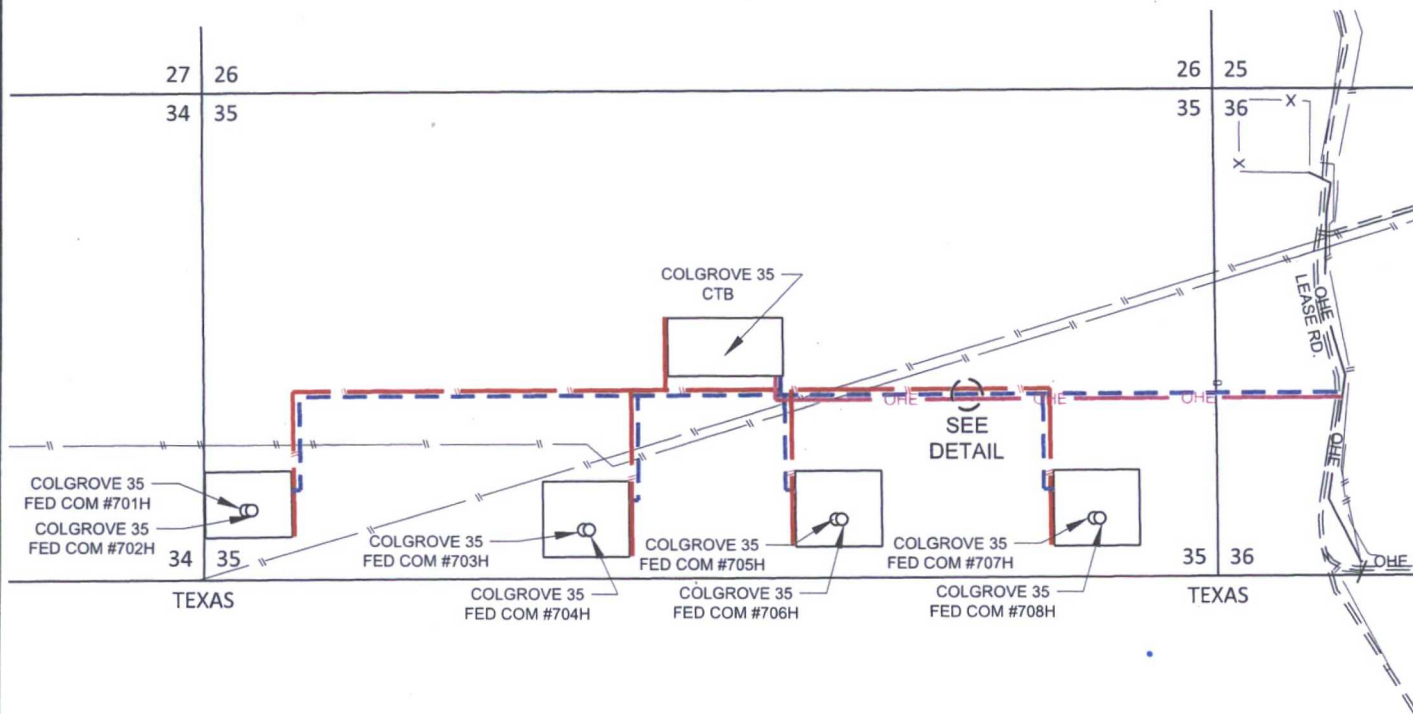

LEASE ROAD
-TOTAL FOOTAGE 7,722 FT

LEASE RD.

TO COLGROVE 35 FED COM
#707H & #708H.....2,084 FT

COLGROVE 35 FED COM
#705H & #706H.....3,428 FT

TO COLGROVE 35 FED COM
#703H & #704H.....4,247 FT

COLGROVE 35 FED COM
#701H & #702H.....5,946 FT

COLGROVE 35 CTB.....3,011 FT

FLOW LINE
-TOTAL FOOTAGE 7,542 FT

COLGROVE 35 CTB

COLGROVE 35 FED COM

#701H & #702H.....3,062 FT

TO COLGROVE 35 FED COM

#703H & #704H.....1,413 FT


TO COLGROVE 35 FED COM

#705H & #706H.....1,843 FT

TO COLGROVE 35 FED COM

#707H & #708H.....3,188 FT

ELECTRIC LINE
-TOTAL FOOTAGE 3,090 FT

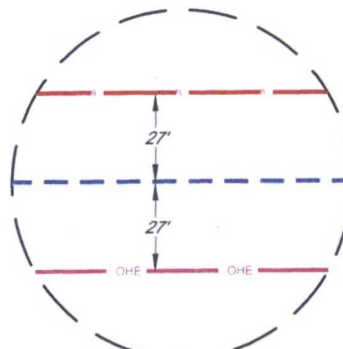

DETAIL VIEW
NOT TO SCALE

COLGROVE INFRASTRUCTURE MAP	REVISION:	
	MML	04/22/16
	MML	05/02/16
DATE:	04/20/16	
FILE:SK_COLGROVE_EXHIBIT5_REV2		
DRAWN BY:	MML	
SHEET:	1 OF 1	

PROPOSED NEW PIPELINES:

Do New Proposed Pipelines need BLM ROW? ☐ Yes ☒ No

<u>Type</u>	<u>Product</u>	<u>Size</u>	<u>PSI</u>	<u>Material</u>	<u>Ditch Width</u>
Buried <input checked="" type="checkbox"/> Surface <input type="checkbox"/>	2 Gas Lifts	3"		Flex Steel	4 ft
Buried <input checked="" type="checkbox"/> Surface <input type="checkbox"/>	2 Flowlines	4"		Poly	4 ft
Buried <input type="checkbox"/> Surface <input type="checkbox"/>	Oil	_____	_____	Steel / Poly	_____ft
Buried <input type="checkbox"/> Surface <input type="checkbox"/>	Prod Water	_____	_____	Steel / Poly	_____ft
Buried <input type="checkbox"/> Surface <input type="checkbox"/>	Prod Water	_____	_____	Steel / Poly	_____ft

Will we apply for an electric line with this APD? ☒ Yes ☐ No

Will we apply for an electric line in the future by sundry? ☐ Yes ☒ No

ENCLOSURE 36
118



36

ENCLOSURE 36
118

118

EXHIBIT 2A

SECTION 35, TOWNSHIP 26-S, RANGE 33-E, N.M.P.M.
LEA COUNTY, NEW MEXICO

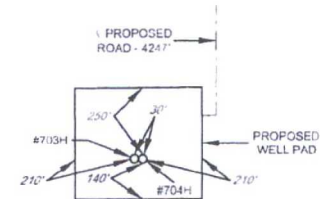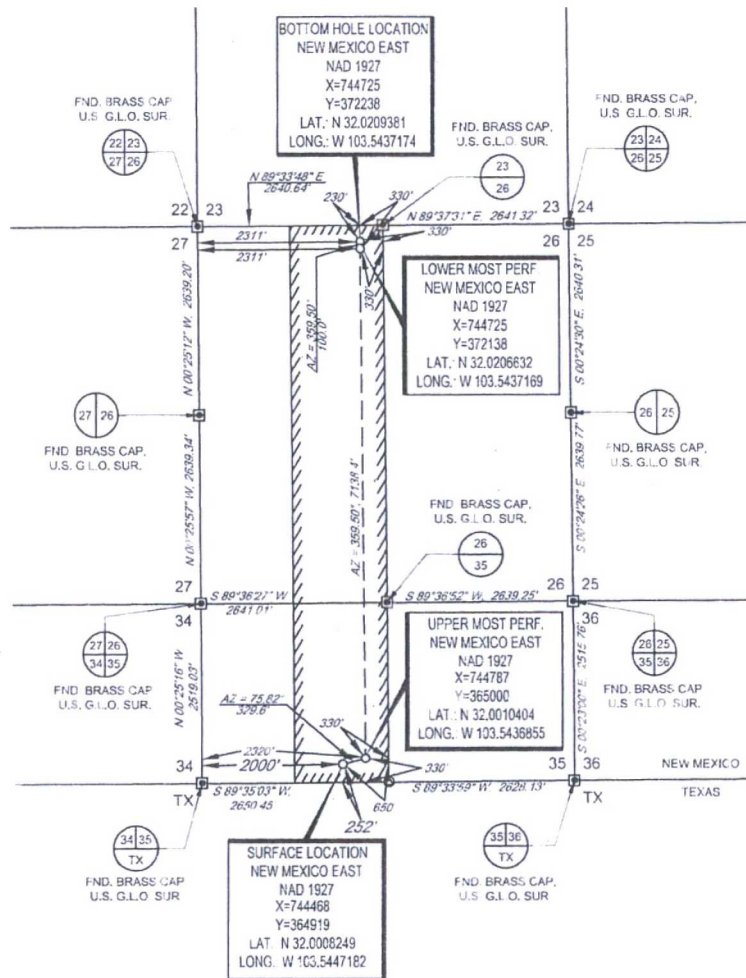

LEASE NAME & WELL NO. COLGROVE 35 FED COM #704H

SECTION 35 TWP 26-S RGE 33-E SURVEY N.M.P.M.
COUNTY LEA STATE NM
DESCRIPTION 252' FSL & 2000' FWL

DISTANCE & DIRECTION

FROM INT. OF NM-18 N. & NM-128, GO WEST ON NM-128 ±14.1
MILES, THENCE SOUTHWEST (LEFT) ON BATTLE AXE RD. ±17.1
MILES, THENCE EAST (LEFT) ON LEASE RD. ±3.0 MILES, THENCE
SOUTH (RIGHT) ON A PROPOSED RD. ±4247 FEET TO A POINT
±258 FEET NORTHEAST OF THIS LOCATION.

ALL BEARINGS, DISTANCES AND COORDINATE VALUES CONTAINED HEREON ARE GRID
BASED UPON THE NEW MEXICO STATE PLANE COORDINATE SYSTEM, EAST ZONE OF THE
NORTH AMERICAN DATUM 1927, U.S. SURVEY FEET.

THIS EASEMENT/RIGHT OF LOCATION SHOWN HEREON HAS BEEN SURVEYED ON THE GROUND
UNDER MY SUPERVISION AND PREPARED ACCORDING TO THE EVIDENCE FOUND AT THE TIME OF
SURVEY, AND DATA PROVIDED BY EOG RESOURCES, INC. THIS CERTIFICATION IS MADE AND LIMITED
TO THOSE PERSONS OR ENTITIES SHOWN ON THE FACE OF THIS PLAT AND IS NON-TRANSFERABLE.
THIS SURVEY IS CERTIFIED FOR THIS TRANSACTION ONLY.

DETAIL VIEW
SCALE 1" = 500'

MICHAEL B. BROWN
NEW MEXICO
18329
PROFESSIONAL SURVEYOR


Michael Blake Brown, P.S. No. 18329
MAY 16, 2016

TOPOGRAPHIC
LOYALTY INNOVATION LEGACY
1400 EVERMAN PARKWAY, Ste. 101 • FT. WORTH, TEXAS 76140
TELEPHONE: (817) 744-7512 • FAX: (817) 744-7548
2903 NORTH WING SPRING • MIDLAND, TEXAS 79705
TELEPHONE: (432) 682-1653 OR (800) 767-1553 • FAX: (432) 682-1743
WWW.TOPOGRAPHIC.COM

EXHIBIT 2C
RECLAMATION AND FACILITY DIAGRAM - PRODUCTION FACILITIES DIAGRAM


SECTION 35, TOWNSHIP 26-S, RANGE 33-E, N.M.P.M.
LEA COUNTY, NEW MEXICO

DETAIL VIEW
SCALE: 1" = 60'

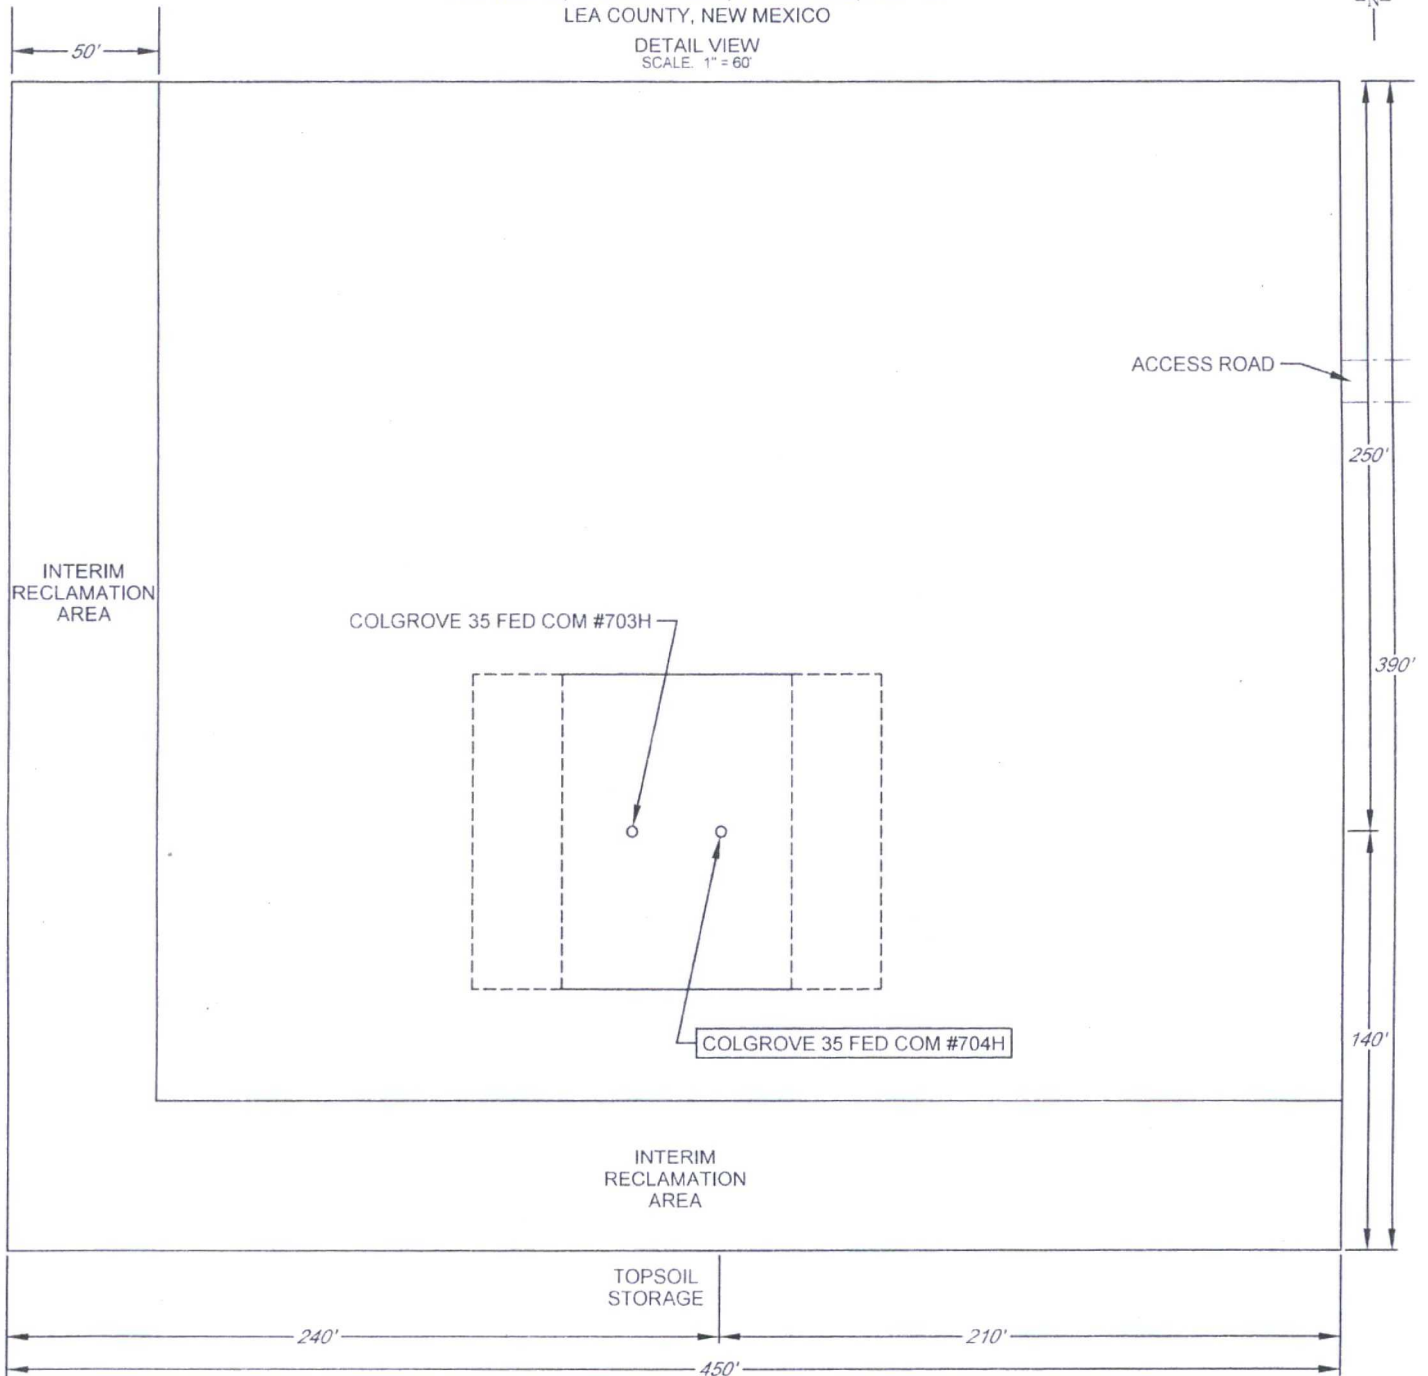

LEASE NAME & WELL NO.: COLGROVE 35 FED COM #704H
#704H LATITUDE N 32.0008249 #704H LONGITUDE W 103.5447182

LOCATION & ELEVATION VERIFICATION MAP

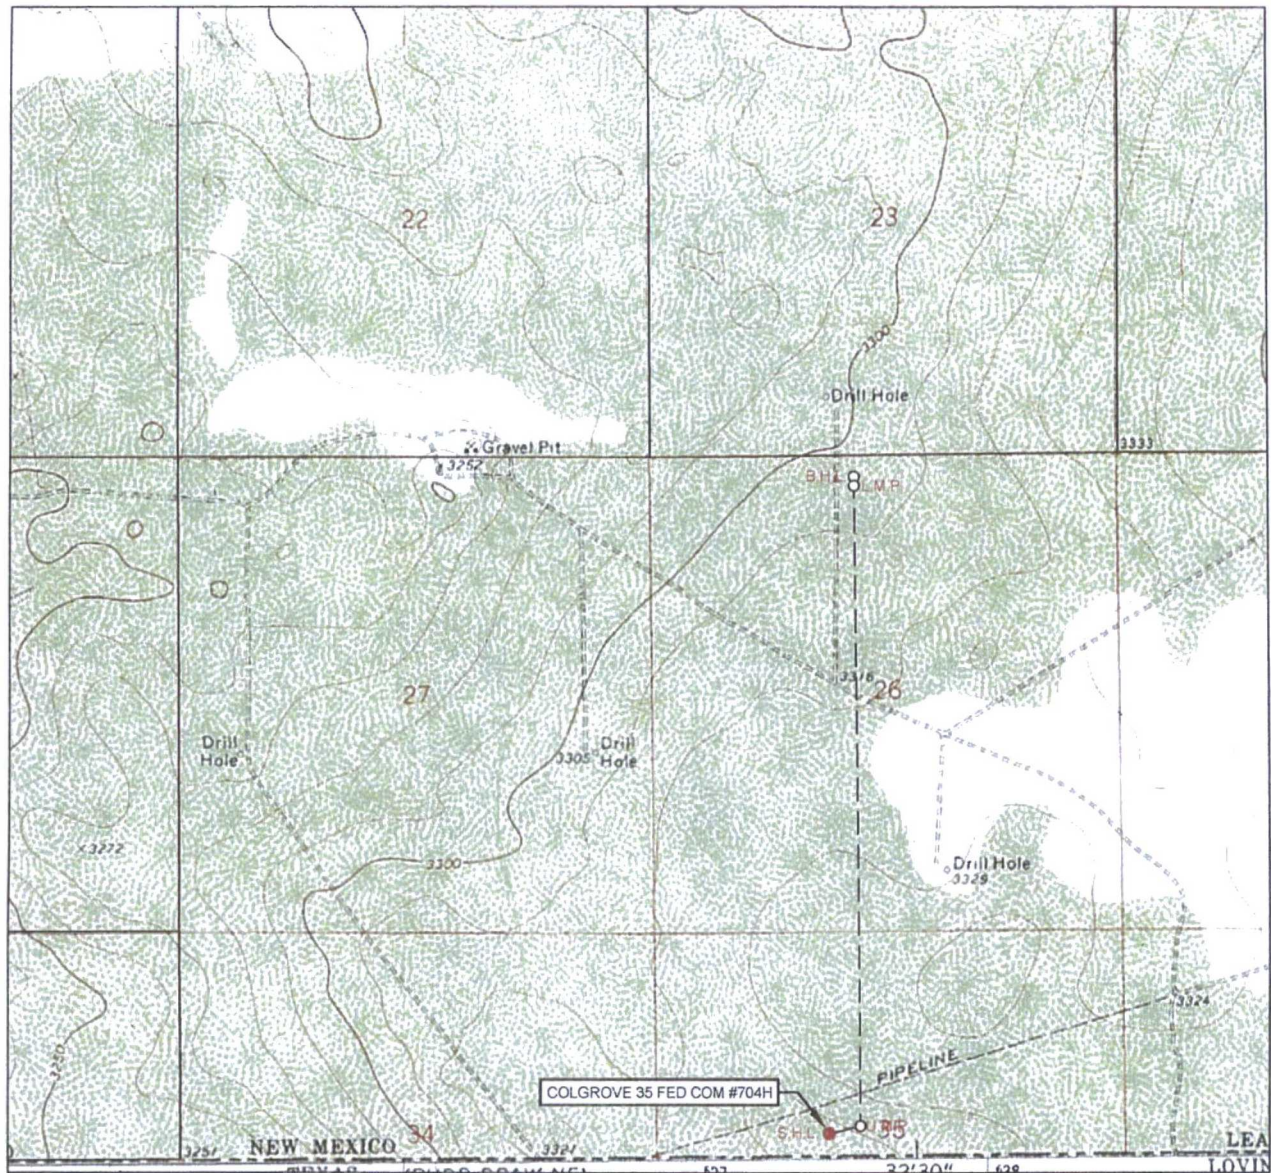

LEASE NAME & WELL NO.: COLGROVE 35 FED COM #704H

SECTION 35 TWP 26-S RGE 33-E SURVEY N.M.P.M.
 COUNTY LEA STATE NM ELEVATION 3320'
 DESCRIPTION 252' FSL & 2000' FWL

LATITUDE N 32.0008249 LONGITUDE W 103.5447182



SCALE: 1" = 2000'
 0' 1000' 2000'


THIS EASEMENT/SERVITUDE LOCATION SHOWN HEREON HAS BEEN SURVEYED ON THE GROUND UNDER MY SUPERVISION AND PREPARED ACCORDING TO THE EVIDENCE FOUND AT THE TIME OF SURVEY, AND DATA PROVIDED BY EOG RESOURCES, INC. THIS CERTIFICATION IS MADE AND LIMITED TO THOSE PERSONS OR ENTITIES SHOWN ON THE FACE OF THIS PLAT AND IS NON-TRANSFERABLE. THIS SURVEY IS CERTIFIED FOR THIS TRANSACTION ONLY.

ALL BEARINGS, DISTANCES, AND COORDINATE VALUES CONTAINED HEREON ARE GRID BASED UPON THE NEW MEXICO STATE PLANE COORDINATE SYSTEM, EAST ZONE OF THE NORTH AMERICAN DATUM 1927, U.S. SURVEY FEET.



TOPOGRAPHIC
 LOYALTY INNOVATION LEGACY

1400 EVERMAN PARKWAY, Ste. 197 • FT. WORTH, TEXAS 76140
 TELEPHONE: (817) 744-7512 • FAX: (817) 744-7548
 2903 NORTH BIG SPRING • MIDLAND, TEXAS 79705
 TELEPHONE: (432) 682-1653 OR (800) 767-1653 • FAX: (432) 682-1743
 WWW.TOPOGRAPHIC.COM

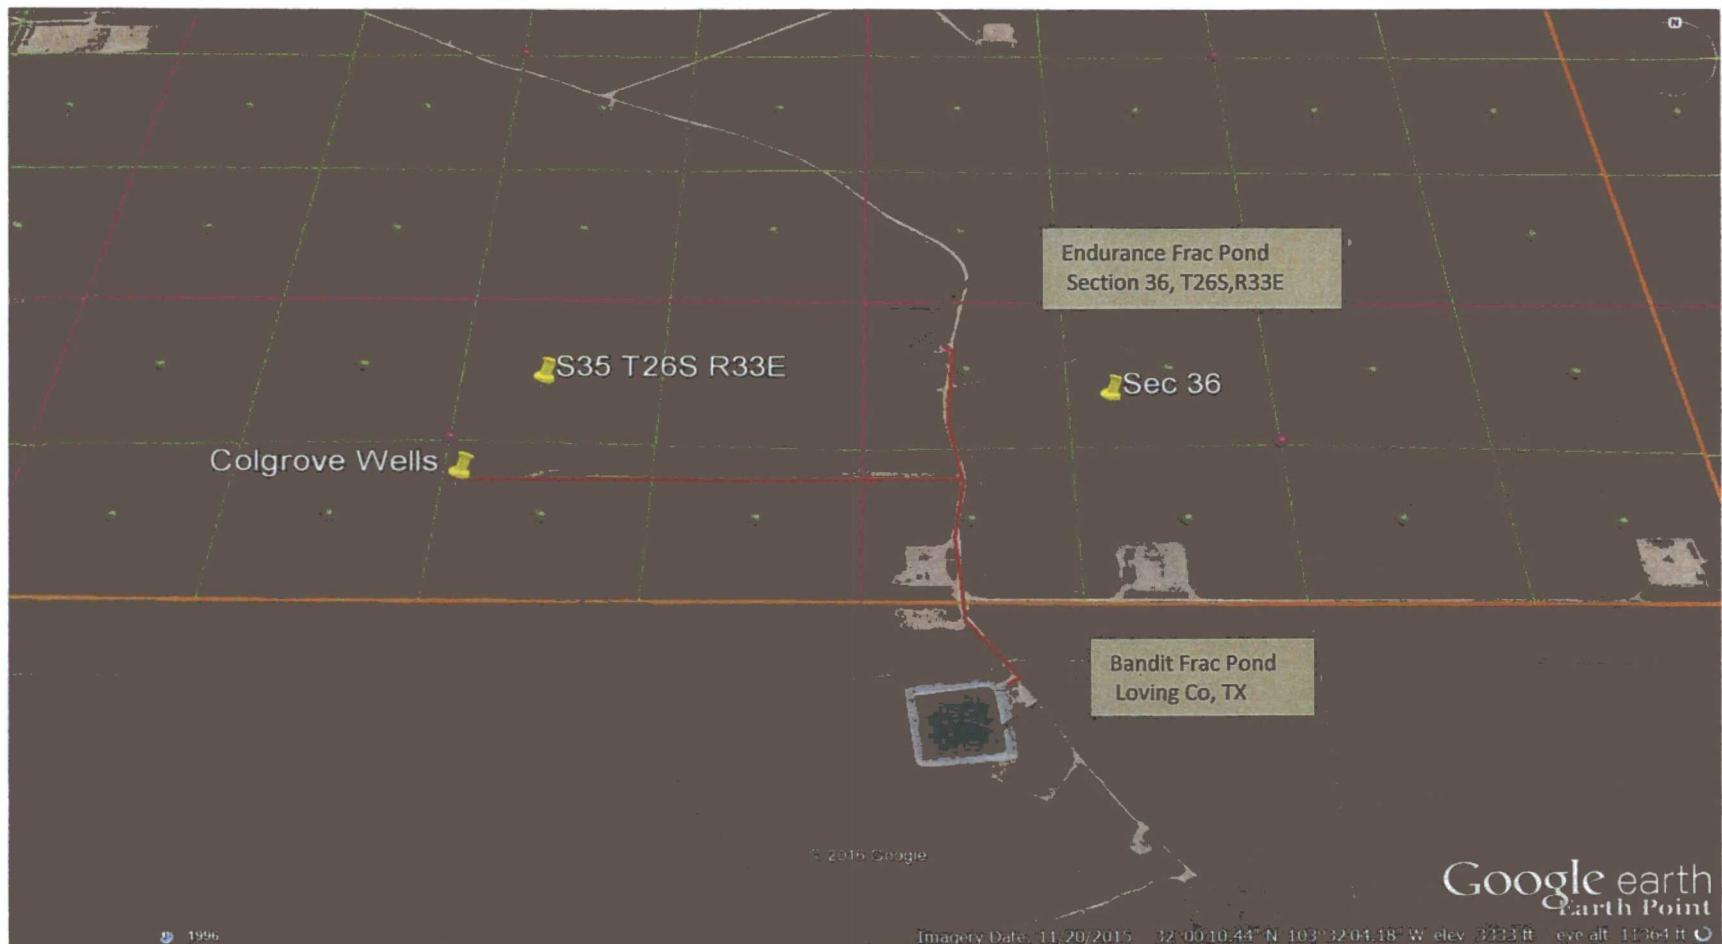

Colgrove 35 Fed Com Water Source Map

Sec 35, T26S, R35

Lea County, NM