

PROPOSED BOPE AND CHOKE ARRANGEMENT

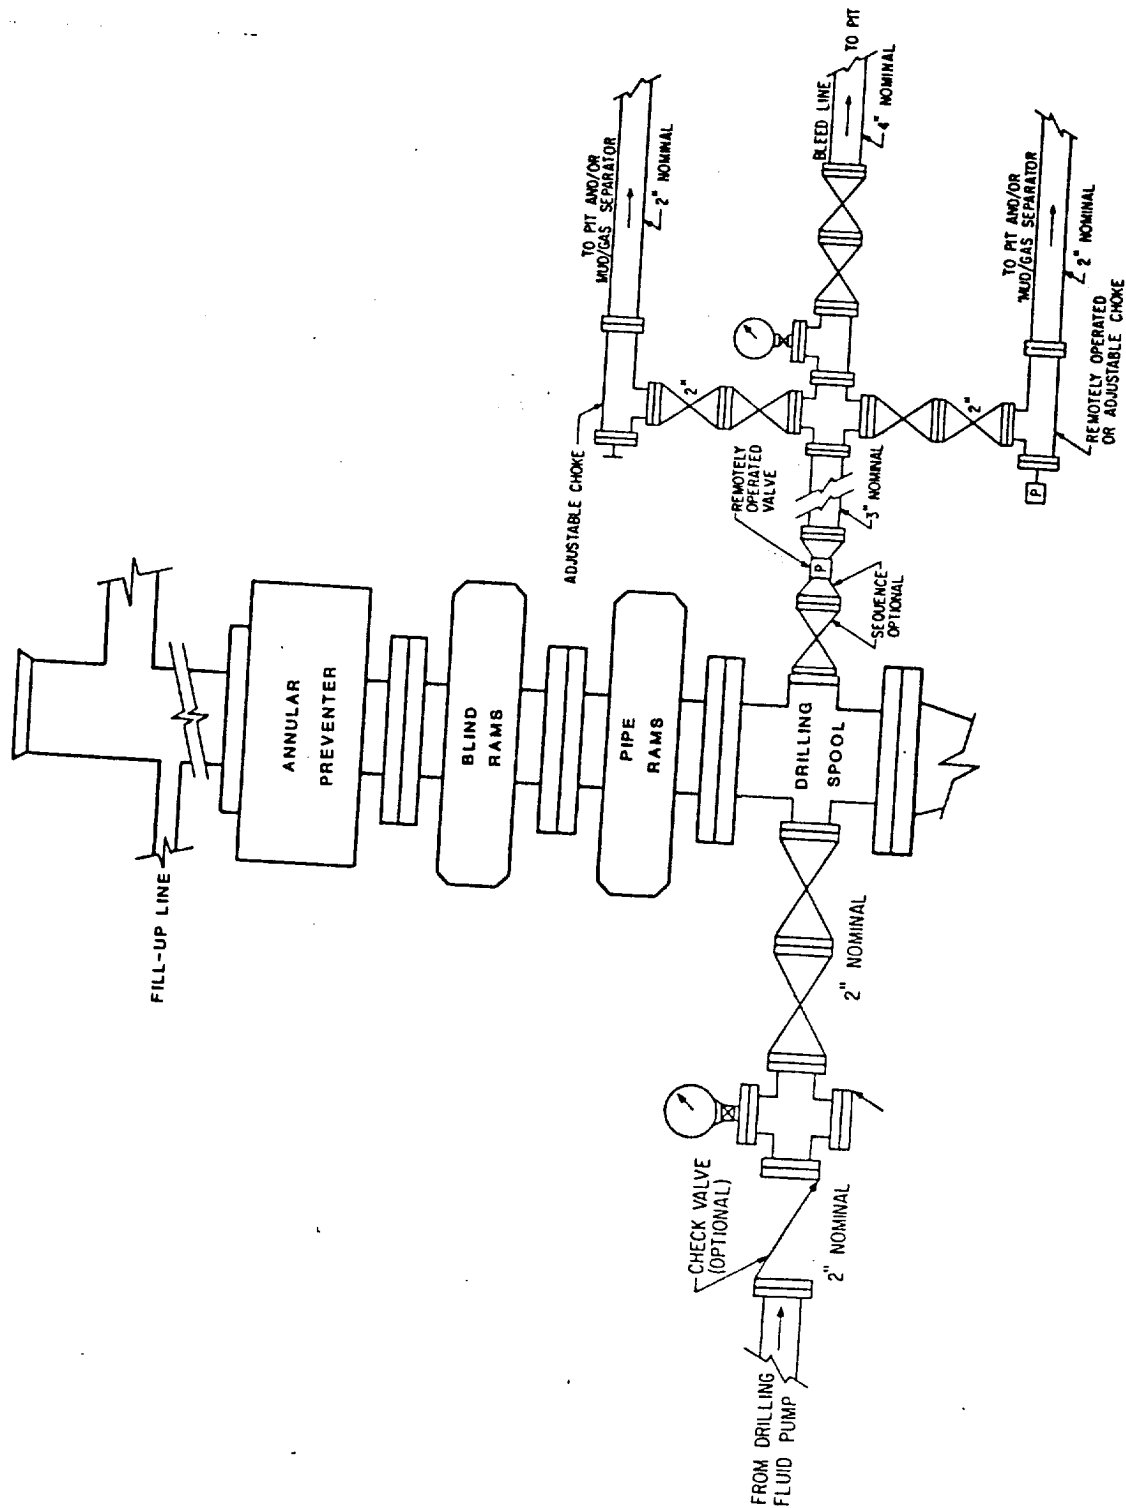


EXHIBIT B

SANTA FE ENERGY OPERATING PARTNERS, L.P.
 KACHINA "8" FED. #1
 Sec. 8, T18S, R33E
 660' RL & 1830' FWL
 LEA COUNTY, NEW MEXICO