


TATE A # 2

Section 2 T-205 R-36E
660' FNL 1980' FEL

D.F. 3603
G.L. 3593

Proposed

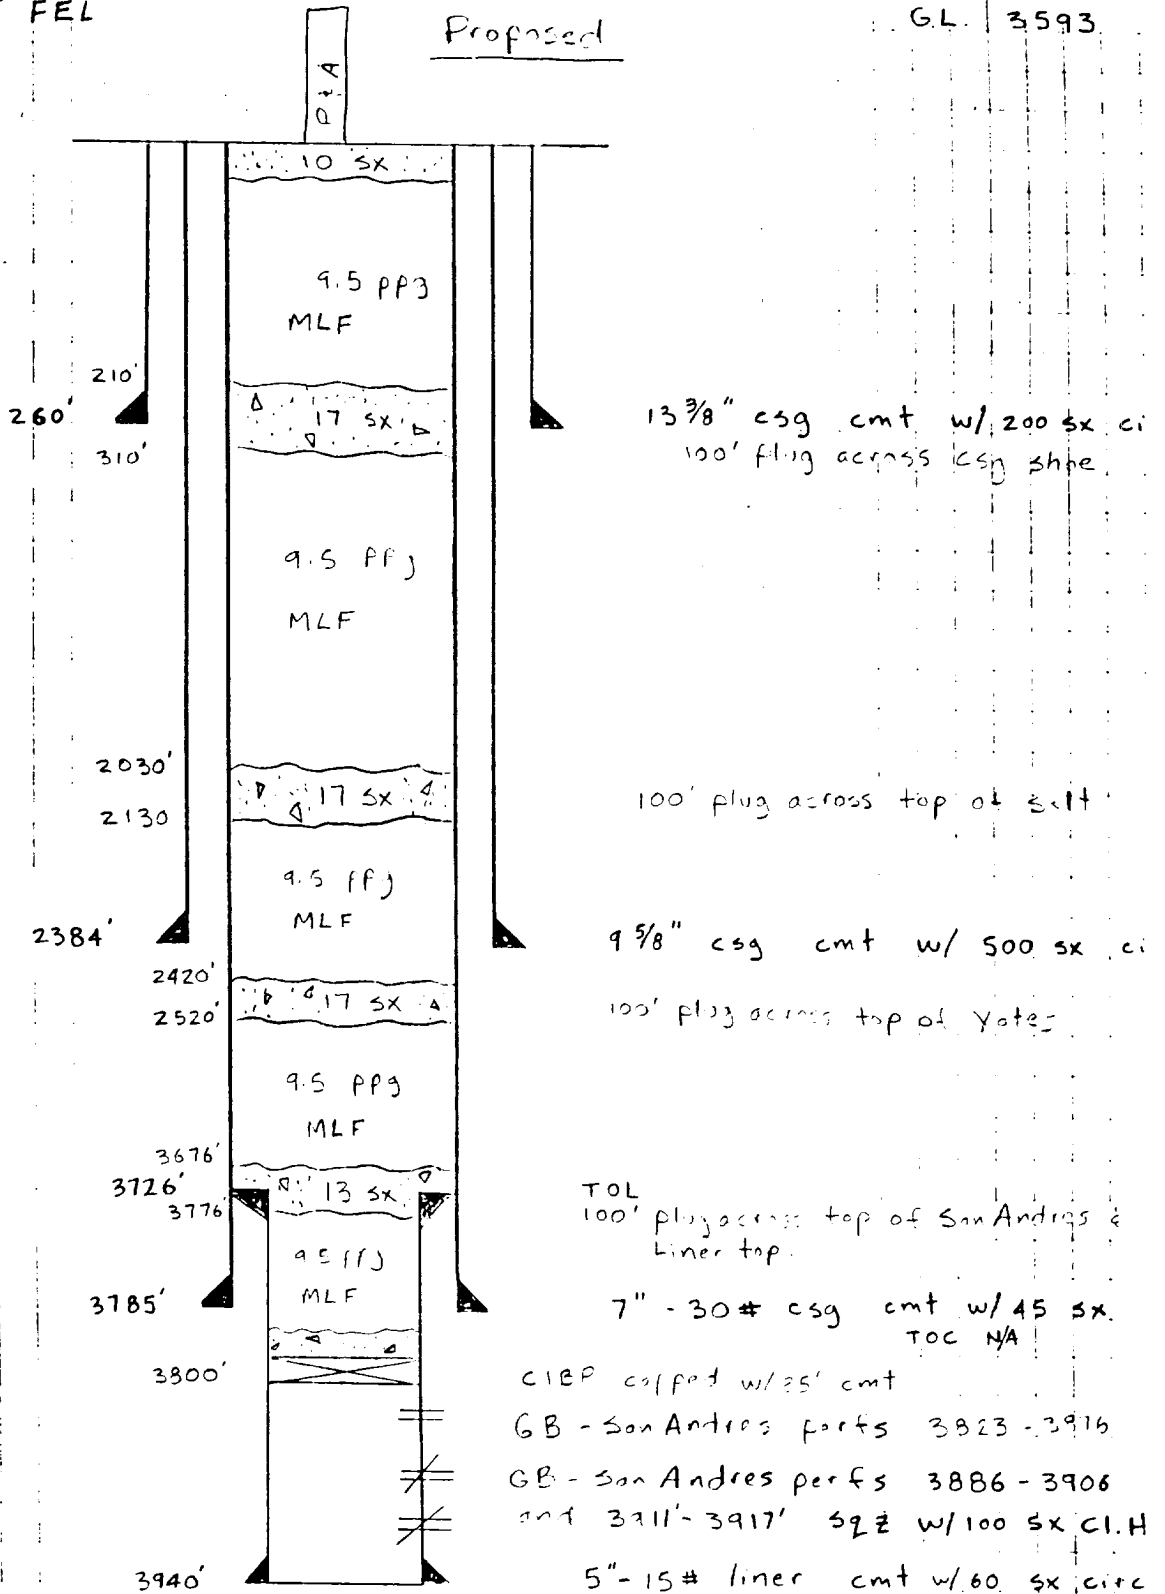

RECEIVED

MAR 26 1986

PRODUCTION

MES 3-20-86