

Submit 3 Copies  
to Appropriate  
District Office

State of New Mexico  
Energy, Minerals and Natural Resources Department

Form C-103  
Revised 1-1-89

DISTRICT I  
P.O. Box 1980, Hobbs, NM 88240

OIL CONSERVATION DIVISION  
P.O. Box 2088  
Santa Fe, New Mexico 87504-2088

DISTRICT II  
P.O. Drawer DD, Artesia, NM 88210

DISTRICT III  
1000 Rio Brazos Rd., Aztec, NM 87410

WELL API NO. 30-025-05827

5. Indicate Type of Lease  
STATE  FEE

6. State Oil & Gas Lease No.  
E274

SUNDRY NOTICES AND REPORTS ON WELLS  
(DO NOT USE THIS FORM FOR PROPOSALS TO DRILL OR TO DEEPEN OR PLUG BACK TO A  
DIFFERENT RESERVOIR. USE "APPLICATION FOR PERMIT"  
(FORM C-101) FOR SUCH PROPOSALS.)

7. Lease Name or Unit Agreement Name  
East Eumont Unit 008598

1. Type of Well:  
OIL WELL  GAS WELL  OTHER

8. Well No. 90

2. Name of Operator OXY USA Inc. 16696

3. Address of Operator P.O. Box 50250 Midland, TX 79710-0250

9. Pool name or Wildcat Eumont Yates 7 Rvr Qn 022800

4. Well Location  
Unit Letter H : 1980 Feet From The North Line and 660 Feet From The East Line

Section 34 Township 19S Range 37E NMPM Lea County

10. Elevation (Show whether DF, RKB, RT, GR, etc.) 3595'

11. Check Appropriate Box to Indicate Nature of Notice, Report, or Other Data  
NOTICE OF INTENTION TO: PERFORM REMEDIAL WORK  PLUG AND ABANDON  TEMPORARILY ABANDON  CHANGE PLANS  PULL OR ALTER CASING  OTHER:   
SUBSEQUENT REPORT OF: REMEDIAL WORK  ALTERING CASING  COMMENCE DRILLING OPNS.  PLUG AND ABANDONMENT  CASING TEST AND CEMENT JOB  OTHER:

12. Describe Proposed or Completed Operations (Clearly state all pertinent details, and give pertinent dates, including estimated date of starting any proposed work) SEE RULE 1103.

EEU #90  
TD-3919' PBD-3846' PERFS-3723-3762' CIBP-3212'

10-3/4" 32.75# CSG @ 324' W/ 250sx, 12-1/2" HOLE, TOC-CIRC  
7" 20# CSG @ 3799' W/ 1200sx, 8-3/4" HOLE, TOC-1860'-TS  
5" 15# LINER @ 3718-3919' W/ 30sx, 6-3/4" HOLE, TOC-3718'-CIRC  
CIBP'S WERE SET IN 1969 @ 3690' & 3860' W/ CMT ON TOP


- 1. RIH & TAG CIBP @ 3212', DUMP 8sx CMT TO 3177'
- 2. M&P 30sx @ 2790-2640'
- 3. PERF & SQZ @ 1537', M&P 40sx CMT TO 1437'
- 4. PERF & SQZ @ 374', M&P 50sx CMT TO 274'
- 5. M&P 10sx CMT SURFACE PLUG
- 10# MLF BETWEEN PLUGS

THE COMMISSION MUST BE NOTIFIED 24 HOURS PRIOR TO THE BEGINNING OF PLUGGING OPERATIONS FOR THE C-103 TO BE APPROVED.

I hereby certify that the information above is true and complete to the best of my knowledge and belief.  
SIGNATURE David Stewart TITLE Regulatory Analyst DATE 10/13/98  
TYPE OR PRINT NAME David Stewart TELEPHONE NO. 9156855717

(This space for State Use)  
APPROVED BY ORIGINAL SIGNED BY CHRIS WILLIAMS TITLE DISTRICT I SUPERVISOR DATE 10/13/98  
CONDITIONS OF APPROVAL, IF ANY:

OXY USA INC. PROPOSED  
 EAST EUMONT UNIT #90  
 SEC 34 T19S R37E LEA NM

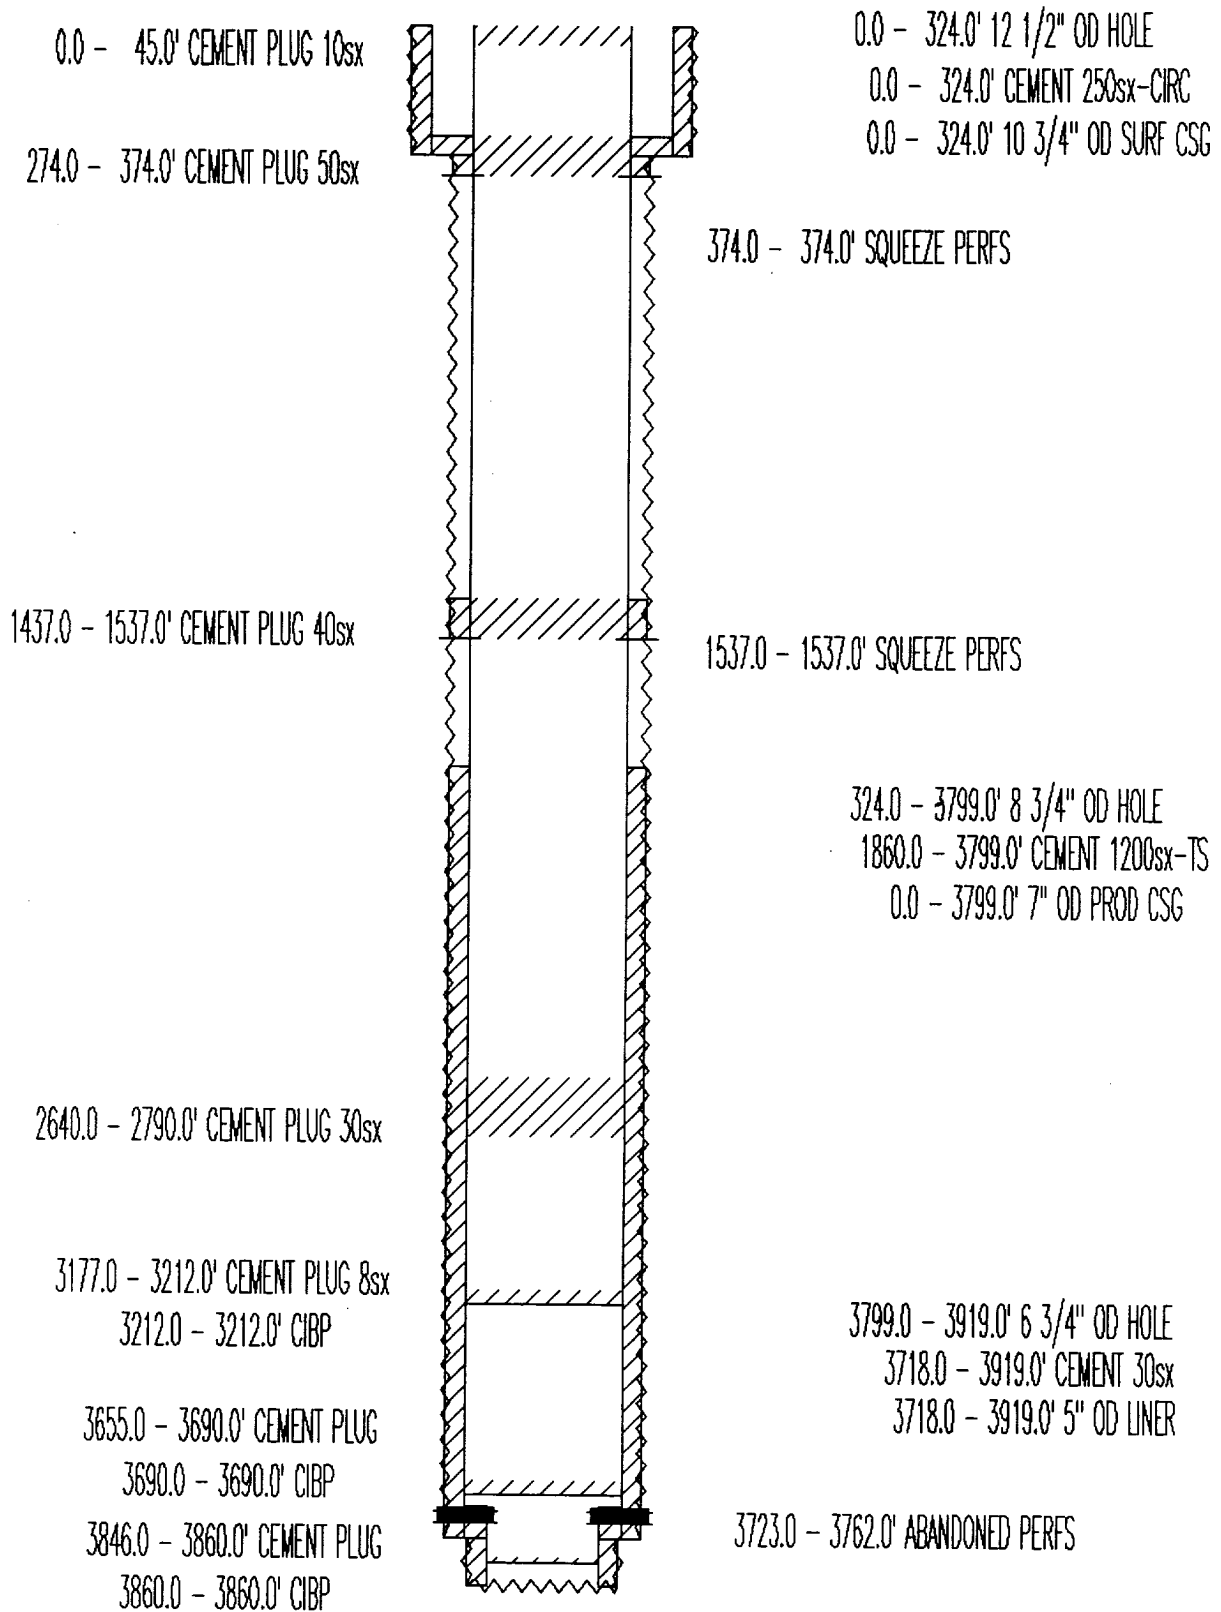

TD: 3919'