

DISTRICT I
P.O. Box 8240, Hobbs, NM 88240

DISTRICT II
P.O. Drawer DD, Artesia, NM 88210

DISTRICT III
1000 Rio Brazos Rd., Aztec, NM 87410

OIL CONSERVATION DIVISION
P.O. Box 2088
Santa Fe, New Mexico 87504-2088

WELL API NO.	30-025-05860
5. Indicate Type of Lease	STATE ☒ FEE ☐
6. State Oil & Gas Lease No.	82656

SUNDRY NOTICES AND REPORTS ON WELLS

(DO NOT USE THIS FORM FOR PROPOSALS TO DRILL OR TO DEEPEN OR PLUG BACK TO A DIFFERENT RESERVOIR. USE "APPLICATION FOR PERMIT" (FORM C-101) FOR SUCH PROPOSALS.)

1. Type of Well: OIL WELL ☐ GAS WELL ☐ OTHER <u>Water Injection</u>	7. Lease Name or Unit Agreement Name East Eumont Unit 008598
2. Name of Operator OXY USA Inc. 16696	8. Well No. 117
3. Address of Operator P.O. Box 50250 Midland, TX 79710-0250	9. Pool name or Wildcat Eumont Yates 7 Rvr Qn 022800
4. Well Location Unit Letter <u>I</u> : <u>1980</u> Feet From The <u>South</u> Line and <u>660</u> Feet From The <u>East</u> Line Section <u>2</u> Township <u>20S</u> Range <u>37E</u> NMPM Lea County	10. Elevation (Show whether DF, RKB, RT, GR, etc.)

11. Check Appropriate Box to Indicate Nature of Notice, Report, or Other Data	
NOTICE OF INTENTION TO:	SUBSEQUENT REPORT OF:
PERFORM REMEDIAL WORK ☐	REMEDIAL WORK ☐
TEMPORARILY ABANDON ☐	ALTERING CASING ☐
PULL OR ALTER CASING ☐	COMMENCE DRILLING OPNS. ☐
OTHER: ☐	PLUG AND ABANDONMENT ☐
	CASING TEST AND CEMENT JOB ☐
	OTHER: ☐

12. Describe Proposed or Completed Operations (Clearly state all pertinent details, and give pertinent dates, including estimated date of starting any proposed work) SEE RULE 1103.

TD - 3957' PD7D - 3952' perfs 3710 - 3816' CIBP - 3650'

See Other Side

I hereby certify that the information above is true and complete to the best of my knowledge and belief.

SIGNATURE David Stewart TITLE Regulatory Analyst DATE 10/2/97
TYPE OR PRINT NAME David Stewart TELEPHONE NO. 9156855717

(This space for State Use) ORIGINAL SIGNED BY CHRIS WILLIAMS
DISTRICT I SUPERVISOR

APPROVED BY _____ TITLE _____ DATE OCT 10 1997

CONDITIONS OF APPROVAL, IF ANY:

JCT

HC
dp


ATTACHMENT C-103
OXY USA INC.
EAST SUMONT UNIT #117
SEC 2 T208 R37E
LEA COUNTY, NM

TD - 3957' PBTD - 3952' PERFS - 3710-3816'

CASING: 8-5/8" 24-28# @ 298', 12-1/4", cmt w/ 200sx (cmt circ)
5-1/2" 14# @ 3957', 7-7/8", cmt w/ 1100sx
(TOC @ 1450' - TS)
CIBP set @ 3650'

1. MIRU PU, NDWH, NUBOP. RIH & TAG CIBP @ 3650', SPOT 10sx CL C CMT ON TOP, POOH. M&P 9.5# MUD LADEN FLUID, POOH TO 2542'.
2. M&P 20sx CL C CMT PLUG FROM TO 2542-2642', M&P 9.5# MUD LADEN FLUID, POOH TO 1470'.
3. M&P 20sx CL C CMT PLUG FROM TO 1470-1570', M&P 9.5# MUD LADEN FLUID, POOH TO 250'.
4. PERF 2 SQZ HOLES @ 348', EIR, M&P 80sx CL C CMT PLUG, CIRC CMT TO SURFACE, SPOT CMT IN 5-1/2" CSG TO 248', POOH. M&P 9.5# MUD LADEN FLUID, POOH.
5. M&P 10sx CL C CMT SURFACE PLUG. NDBOP, CUT-OFF CSG 3' BELOW GROUND LEVEL, RDP, INSTALL DRY-HOLE MARKER, CLEAN LOC & BACKFILL W/O PIT.

OXY USA INC. CURRENT
EAST EUMONT UNIT #117
SEC 2 T20S R37E LEA NM

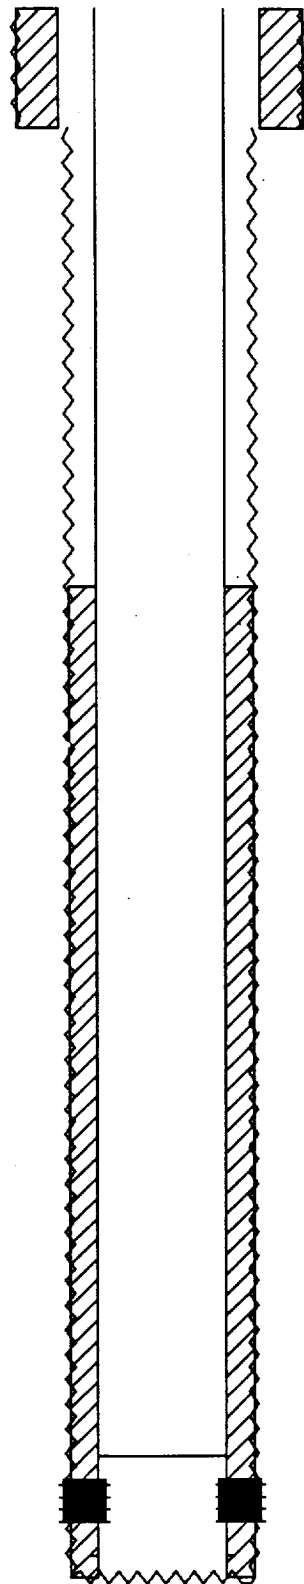

0.0 - 298.0' 12 1/4" OD HOLE
0.0 - 298.0' CEMENT 200sx-CIRC
0.0 - 298.0' 8 5/8" OD SURF CSG

298.0 - 3957.0' 7 7/8" OD HOLE
1450.0 - 3957.0' CEMENT 1100sx-TS
0.0 - 3900.0' 5 1/2" OD PROD CSG

3650.0 - 3650.0' CIBP

3710.0 - 3816.0' ABANDONED PERFS

TD: 3957'


OXY USA INC. PROPOSED
EAST EUMONT UNIT #117
SEC 2 T20S R37E LEA NM

0.0 - 88.0' CEMENT PLUG 10sx
173.0 - 348.0' CEMENT PLUG 80sx

1395.0 - 1570.0' CEMENT PLUG 20sx

2467.0 - 2642.0' CEMENT PLUG 20sx

3562.0 - 3650.0' CEMENT PLUG 10sx
3650.0 - 3650.0' CIBP

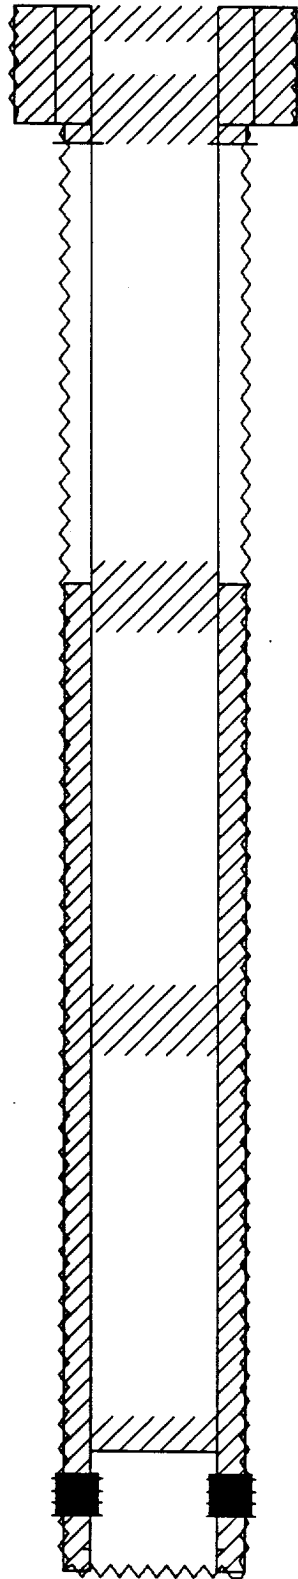

TD: 3957'

0.0 - 298.0' 12 1/4" OD HOLE
0.0 - 298.0' CEMENT 200sx-CIRC
0.0 - 298.0' 8 5/8" OD SURF CSG

348.0 - 348.0' SQUEEZE PERFS

298.0 - 3957.0' 7 7/8" OD HOLE
1450.0 - 3957.0' CEMENT 1100sx-TS
0.0 - 3900.0' 5 1/2" OD PROD CSG

3710.0 - 3816.0' ABANDONED PERFS