

Submit 3 Copies
to Appropriate
District Office

State of New Mexico
Energy Minerals and Natural Resources Department

Form C-103
Revised 1-1-89

DISTRICT I
P.O. Box 1980, Hobbs, NM 88240

OIL CONSERVATION DIVISION
P.O. Box 2088
Santa Fe, New Mexico 87504-2088

DISTRICT II
P.O. Drawer DD, Artesia, NM 88210

DISTRICT III
1000 Rio Brazos Rd., Aztec, NM 87410

WELL API NO.
30-025-22229

5. Indicate Type of Lease
STATE FEE

6. State Oil & Gas Lease No.
B 935

SUNDRY NOTICES AND REPORTS ON WELLS
(DO NOT USE THIS FORM FOR PROPOSALS TO DRILL OR TO DEEPEN OR PLUG BACK TO A
DIFFERENT RESERVOIR. USE "APPLICATION FOR PERMIT"
(FORM C-101) FOR SUCH PROPOSALS.)

7. Lease Name or Unit Agreement Name
East Eumont Unit
008598

1. Type of Well:
OIL WELL GAS WELL OTHER

8. Well No.
914

2. Name of Operator
OXY USA Inc. 16696

9. Pool name or Wildcat
Eumont Yates 7 Rvr Qn 022800

3. Address of Operator
P.O. Box 50250 Midland, TX 79710-0250

4. Well Location
Unit Letter F : 1980 Feet From The North Line and 1980 Feet From The West Line

Section 1 Township 20S Range 37E NMPM Lea County

10. Elevation (Show whether DF, RKB, RT, GR, etc.)

11. Check Appropriate Box to Indicate Nature of Notice, Report, or Other Data

NOTICE OF INTENTION TO:		SUBSEQUENT REPORT OF:	
PERFORM REMEDIAL WORK <input type="checkbox"/>	PLUG AND ABANDON <input checked="" type="checkbox"/>	REMEDIAL WORK <input type="checkbox"/>	ALTERING CASING <input type="checkbox"/>
TEMPORARILY ABANDON <input type="checkbox"/>	CHANGE PLANS <input type="checkbox"/>	COMMENCE DRILLING OPNS. <input type="checkbox"/>	PLUG AND ABANDONMENT <input type="checkbox"/>
PULL OR ALTER CASING <input type="checkbox"/>		CASING TEST AND CEMENT JOB <input type="checkbox"/>	
OTHER: <input type="checkbox"/>		OTHER: <input type="checkbox"/>	

12. Describe Proposed or Completed Operations (Clearly state all pertinent details, and give pertinent dates, including estimated date of starting any proposed work) SEE RULE 1103.
TD - 3900' PBD - 3880' Perts - 3775-3860' CIBP - 3675'

See other side

I hereby certify that the information above is true and complete to the best of my knowledge and belief.
SIGNATURE David Stewart TITLE Regulatory Analyst DATE 10/2/97
TYPE OR PRINT NAME David Stewart TELEPHONE NO. 915685571

(This space for State Use)
ORIGINAL DISTRICT SUPERVISOR
APPROVED BY _____ TITLE _____ DATE _____
CONDITIONS OF APPROVAL, IF ANY:

OCT 10 1997

JCS

ds


**ATTACHMENT C-103
OXY USA INC.
EAST EUMONT UNIT #914
SEC 1 T208 R37E
LEA COUNTY, NM**

TD - 3900' PBD - 3880' PERFS - 3775-3860'

CASING: 7-5/8" 24# @ 372', 11", cmt w/ 200sx (cmt circ)
4-1/2" 9.5# @ 3898', 6-3/4", cmt w/ 615sx (cmt circ)
CIBP SET @ 3675'

1. MIRU PU, NDWH, NUBOP. RIH & TAG CIBP @ 3675', SPOT 10sx CL C CMT ON TOP, POOH. M&P 9.5# MUD LADEN FLUID, POOH TO 2575'.
2. M&P 20sx CL C CMT PLUG FROM TO 2675-2575', M&P 9.5# MUD LADEN FLUID, POOH TO 1490'.
3. M&P 20sx CL C CMT PLUG FROM TO 1490-1590', M&P 9.5# MUD LADEN FLUID, POOH TO 320'.
5. M&P 20sx CL C CMT PLUG FROM 422-322', POOH. M&P 9.5# MUD LADEN FLUID, POOH.
5. M&P 10sx CL C CMT SURFACE PLUG. NDBOP, CUT-OFF CSG 3' BELOW GROUND LEVEL, RDP, INSTALL DRY-HOLE MARKER, CLEAN LOC & BACKFILL W/O PIT.

OXY USA INC. CURRENT
EAST EUMONT UNIT #914
SEC 1 T20S R37E LEA NM

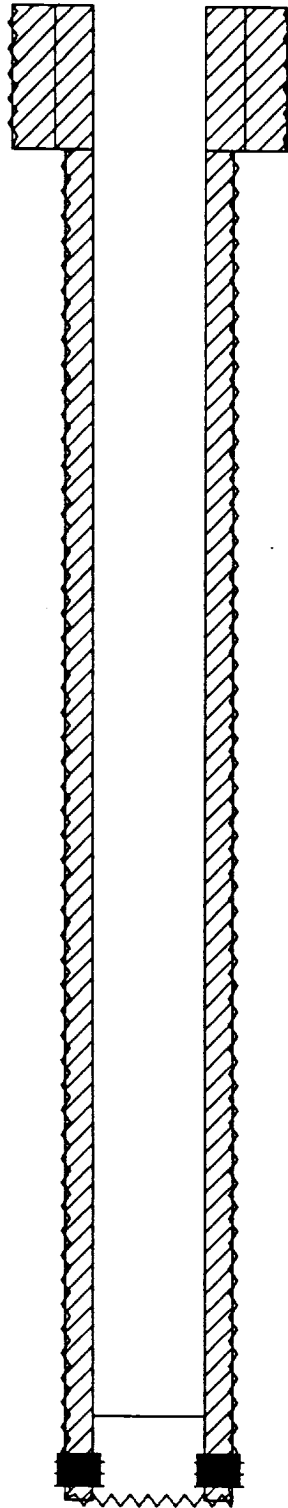

0.0 - 372.0' 11" OD HOLE
0.0 - 372.0' CEMENT 200sx-CIRC
0.0 - 372.0' 7 5/8" OD SURF CSG

372.0 - 3898.0' 6 3/4" OD HOLE
0.0 - 3898.0' CEMENT 615sx-CIRC
0.0 - 3898.0' 4 1/2" OD PROD CSG


3675.0 - 3675.0' CIBP

3775.0 - 3860.0' ABANDONED PERFS

TD: 3900'

OXY USA INC. PROPOSED
EAST EUMONT UNIT #914
SEC 1 T20S R37E LEA NM

0.0 - 132.0' CEMENT PLUG 10sx
159.0 - 422.0' CEMENT PLUG 20sx
1327.0 - 1590.0' CEMENT PLUG 20sx
2412.0 - 2675.0' CEMENT PLUG 20sx
3543.0 - 3675.0' CEMENT PLUG 10sx
3675.0 - 3675.0' CBP

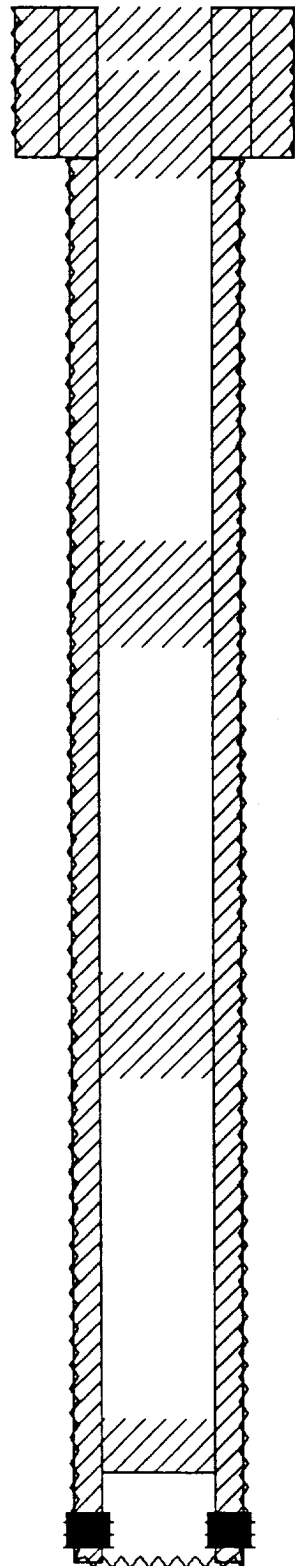

0.0 - 372.0' 11" OD HOLE
0.0 - 372.0' CEMENT 200sx-CIRC
0.0 - 372.0' 7 5/8" OD SURF CSG
372.0 - 3898.0' 6 3/4" OD HOLE
0.0 - 3898.0' CEMENT 615sx-CIRC
0.0 - 3898.0' 4 1/2" OD PROD CSG
3775.0 - 3860.0' ABANDONED PERFS

TD: 3900'