

Submit 3 Copies to Appropriate District Office
 DISTRICT I
 1625 N. French Dr., Hobbs, NM 88240
 DISTRICT II
 811 South First, Artesia, NM 88210
 DISTRICT III
 1000 Rio Brazos Rd., Aztec, NM 87410
 DISTRICT IV
 1220 South St. Francis Dr., Santa Fe, NM 87505

State of New Mexico
 Energy, Minerals and Natural Resources

FORM C-103
 Revised March 25, 1999

OIL CONSERVATION DIVISION
 1220 South St. Francis Drive
 Santa Fe, NM 87505

WELL API NO. 30-025-06377
5. Indicate Type of Lease <input checked="" type="checkbox"/> STATE <input type="checkbox"/> FEE
6. State Oil & Gas Lease No.
7. Lease Name or Unit Agreement Name State Sec 2
8. Well No. 11
9. Pool name or Wildcat Wantz Abo
10. Elevation (Show whether DF, RKB, RT, GR, etc.) 3484' GR

SUNDRY NOTICES AND REPORTS ON WELLS
 (DO NOT USE THIS FORM FOR PROPOSALS TO DRILL OR TO DEEPEN OR PLUG BACK TO A DIFFERENT RESERVOIR. USE "APPLICATION FOR PERMIT" (FORM C-101) FOR SUCH PROPOSALS.)

1. Type of Well:
 OIL WELL GAS WELL OTHER

2. Name of Operator
 Apache Corporation

3. Address of Operator
 2000 Post Oak Blvd., Ste. 100, Houston, Texas 77056-4400

4. Well Location
 Unit Letter L : 3376 Feet From The South Line and 330 Feet From The West Line
 Section 2 Township 21S Range 37E NMPM Lea County

11. Check Appropriate Box to Indicate Nature of Notice, Report, or Other Data

NOTICE OF INTENTION TO: <input type="checkbox"/> Perform Remedial Work <input type="checkbox"/> Temporarily Abandon <input type="checkbox"/> Pull or Alter Casing <input type="checkbox"/> Other	<input checked="" type="checkbox"/> Plug and Abandon <input type="checkbox"/> Change Plans	SUBSEQUENT REPORT OF: <input type="checkbox"/> Remedial Work <input type="checkbox"/> Commence Drilling Operations <input type="checkbox"/> Casing Test and Cement Job <input type="checkbox"/> Other	<input type="checkbox"/> Altering Casing <input type="checkbox"/> Plug and Abandonment
--	---	---	---

12. Describe proposed or completed operations. (Clearly state all pertinent details, and give pertinent dates, including estimated date of starting any proposed work). SEE RULE 1103. For Multiple Completions: Attach wellbore diagram of proposed completion or recompletion.

12/17/2001 CIBP installed @ 6915' w/ 35' cement on top

- 1.) Set CIBP @ 6350' and cap w/ 35' cement
 - PERF. @ 3190', 50' BELOW 8 5/8 CSG SHOE 50' OUT + IN TAG @ 3090'
- 2.) Spot cement plug 2900' - 3200' w/ 250 sx - Tag top of plug
- 3.) Spot cement plug 150' - 250' w/ 75 sx - Tag top of plug
- 4.) Spot cement plug 0' - 60' w/ 50 sx
- 5.) Install P&A marker

SPOT CEMENT PLUG 1300' - 1400'

THE COMMISSION MUST BE NOTIFIED 24 HOURS PRIOR TO THE BEGINNING OF PLUGGING OPERATIONS FOR THE C-103 TO BE APPROVED.



I hereby certify that the information above is true and complete to the best of my knowledge and belief.

SIGNATURE Debra J. Anderson TITLE Sr. Engineering Technician DATE 2/20/2002
 TYPE OR PRINT NAME Debra J. Anderson TELEPHONE NO. 713-296-6338

(This space for State Use)


APPROVED BY GARY W. TUNICK DATE FEB 22 2002
 CONDITIONS OF APPROVAL, IF ANY: OC FIELD REPRESENTATIVE

MS

WELL: State Sec. 2 No. 11
 POOL: Wantz Abo
 LOCATION: 3376' FSL & 330' FWL
 Unit L, Sec 2, T-21S, R-37E
 COUNTY/STATE: Lea County, New Mexico

API No. 30-025-06377

Current Completion

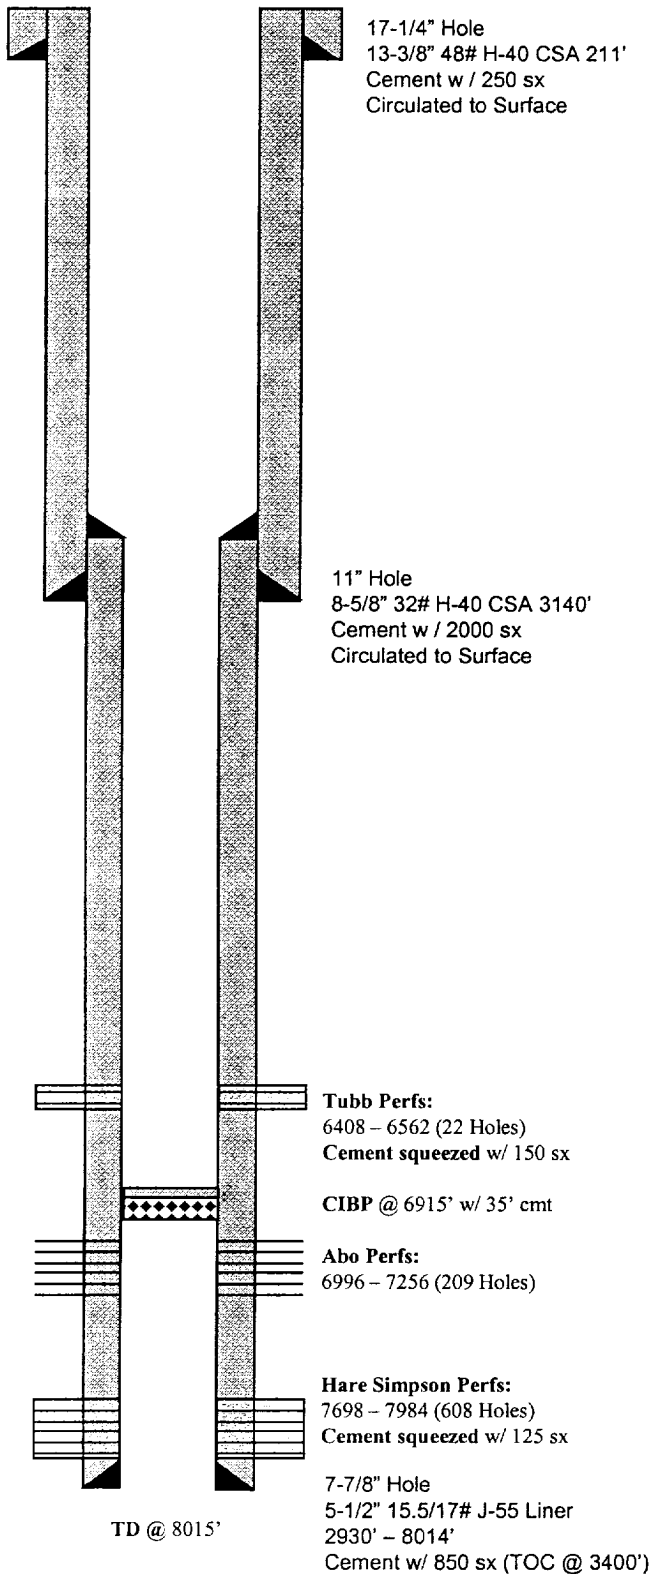

P&A Proposal

