

Submit 1 Copy To Appropriate District
Office
District I - (575) 393-6161
1625 N. French Dr., Hobbs, NM 88240
District II - (575) 748-1283
811 S. First St., Artesia, NM 88210
District III - (505) 334-6178
1000 Rio Brazos Rd., Aztec, NM 87410
District IV - (505) 476-3460
1220 S. St. Francis Dr., Santa Fe, NM
87505

State of New Mexico
Energy, Minerals and Natural Resources

Form C-103
Revised August 1, 2011

HOBBS OCD
MAY 21 2013

OIL CONSERVATION DIVISION
1220 South St. Francis Dr.
Santa Fe, NM 87505

SUNDRY NOTICES AND REPORTS ON WELLS (DO NOT USE THIS FORM FOR PROPOSALS TO DRILL OR TO DEEPEN OR PLUG BACK TO A DIFFERENT RESERVOIR. USE "APPLICATION FOR PERMIT" (FORM C-101) FOR SUCH PROPOSALS.)		WELL API NO. 30-005-27945
1. Type of Well: Oil Well <input checked="" type="checkbox"/> Gas Well <input type="checkbox"/> Other <input type="checkbox"/>		5. Indicate Type of Lease STATE <input checked="" type="checkbox"/> FEE <input type="checkbox"/>
2. Name of Operator TLT SWD, L.L.C.		6. State Oil & Gas Lease No.
3. Address of Operator PO Box 1906 Hobbs, NM 88241		7. Lease Name or Unit Agreement Name Hominy 36 State
4. Well Location Unit Letter O : 660 feet from the South line and 2310 feet from the East line Section 36 Township 15S Range 31E NMPM Chaves County		8. Well Number 001
11. Elevation (Show whether DR, RKB, RT, GR, etc.)		9. OGRID Number 287481
		10. Pool name or Wildcat Anderson Ranch; Wolfcamp, North

12. Check Appropriate Box to Indicate Nature of Notice, Report or Other Data

NOTICE OF INTENTION TO:

PERFORM REMEDIAL WORK ☐ PLUG AND ABANDON ☒
TEMPORARILY ABANDON ☐ CHANGE PLANS ☐
PULL OR ALTER CASING ☐ MULTIPLE COMPL ☐
DOWNHOLE COMMINGLE ☐

OTHER: ☐

SUBSEQUENT REPORT OF:

REMEDIAL WORK ☐ ALTERING CASING ☐
COMMENCE DRILLING OPNS. ☐ P AND A ☐
CASING/CEMENT JOB ☐

OTHER: ☐

13. Describe proposed or completed operations. (Clearly state all pertinent details, and give pertinent dates, including estimated date of starting any proposed work). SEE RULE 19.15.7.14 NMAC. For Multiple Completions: Attach wellbore diagram of proposed completion or recompletion.

TLT SWD proposes to plug and abandon as follows

Notify NMOCD District 1 of MI x RU

Tag CIBP set at 9400 feet, Spot 25 sx cement plug x WOC x Tag plug x Displace casing with 9.5# Brine w/25# gel/bbl

Spot 25 sack cement plug 6900 feet - Top of Tubb at 6845 feet

Spot 25 sack cement plug 4550 feet - Intermediate casing shoe at 4480 feet

Spot 25 sack cement plug 2500 feet - Yates /Base of Salt 2453 feet

Spot 60 sack cement plug 1320 feet - Anhy / Top of Salt / Surface casing shoe(809 feet)

WOC x Tag Surface shoe plug at 759 feet or above

Spot 25 sx cement plug at 400 feet (Fresh Water Plug) To Surface

Spot 10 sack surface plug

Cut off well head, Install PA Marker x Prepare location for release

Enclosed before and after well diagrams, C144 CLEZ

The Oil Conservation Division Must be notified
24 hours prior to the beginning of plugging operations.

Spud Date:

Rig Releas

I hereby certify that the information above is true and complete to the best of my knowledge and belief.

SIGNATURE [Signature] TITLE Agent DATE 5/20/13

Type or print name M-Y. Merchant E-mail address: mymerch@pcnrocoi.com PHONE (575) 492-1236
For State Use Only


APPROVED BY: [Signature] TITLE Dist MGR DATE 5-20-2013

Conditions of Approval (if any):

MAY 23 2013


Chm

TLT SWD, L.L.C.
 Hominy 36 State # 001
 API 30-005-27945
 Unit Letter "O", Section 36, T15S, R31E
 Chaves County, New Mexico

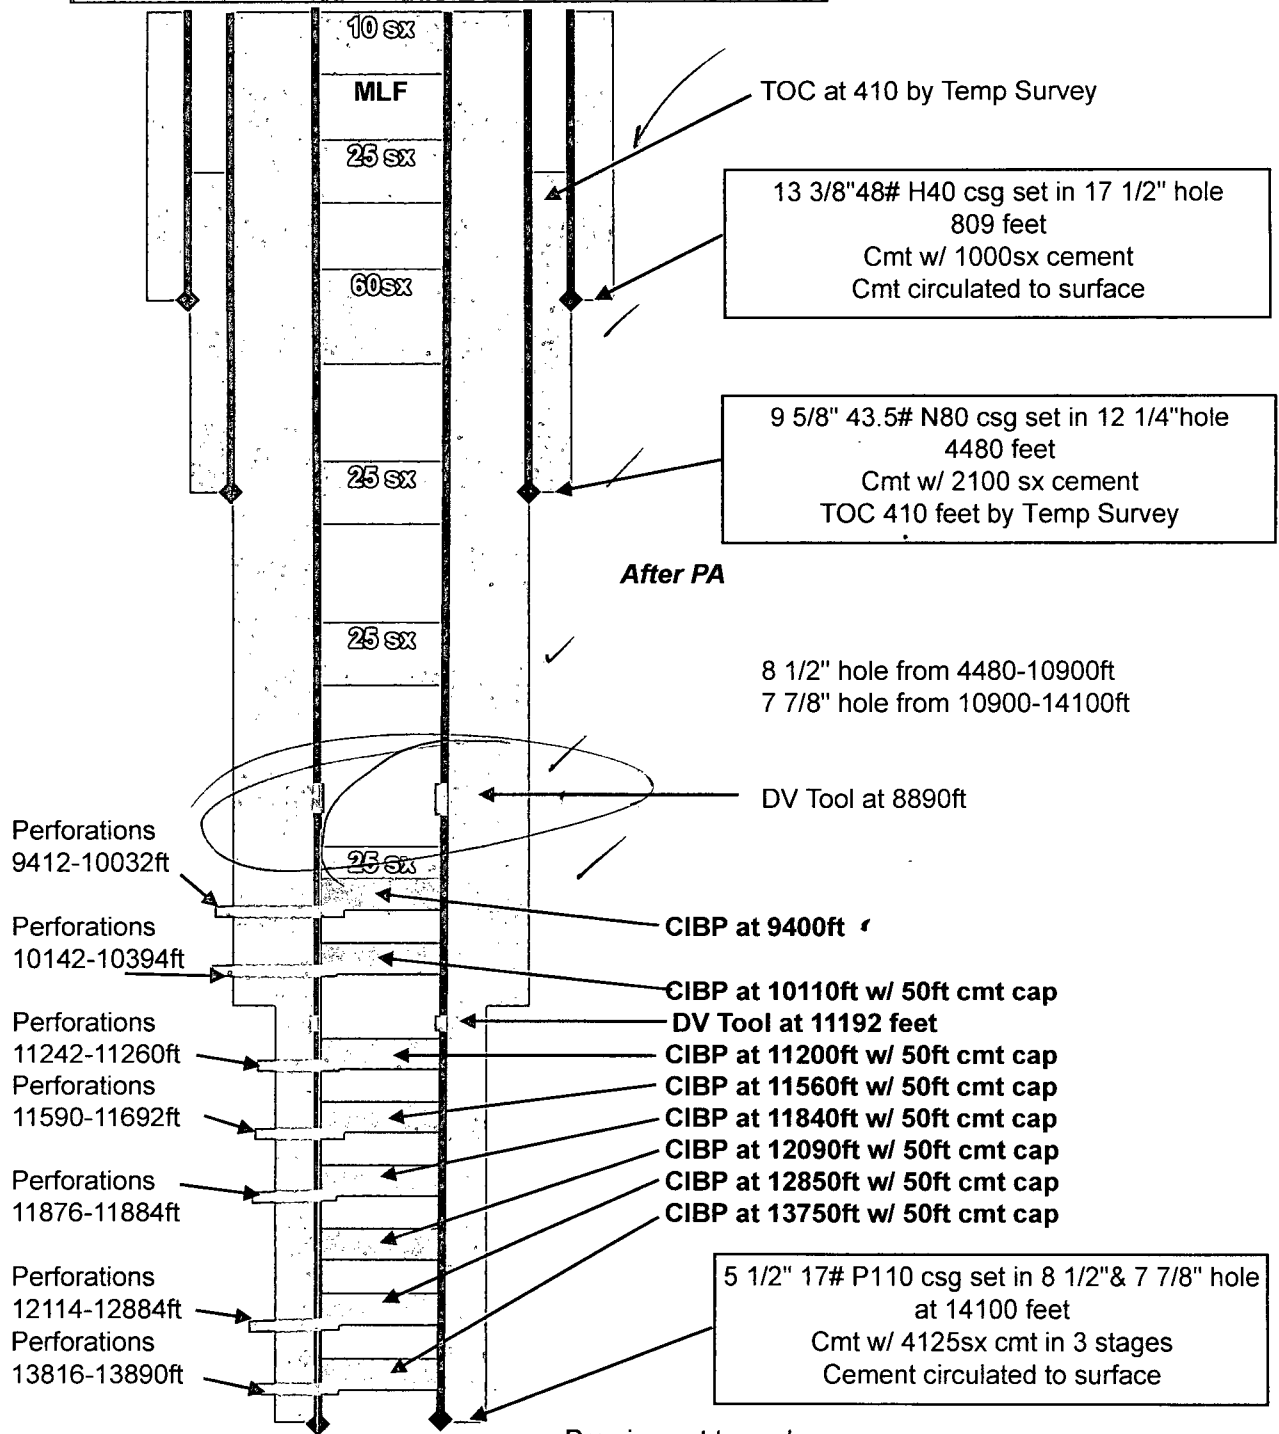

Drawing not to scale

TLT SWD, L.L.C.
 Hominy 36 State # 001
 API 30-005-27945
 Unit Letter "O", Section 36, T15S, R31E
 Chaves County, New Mexico

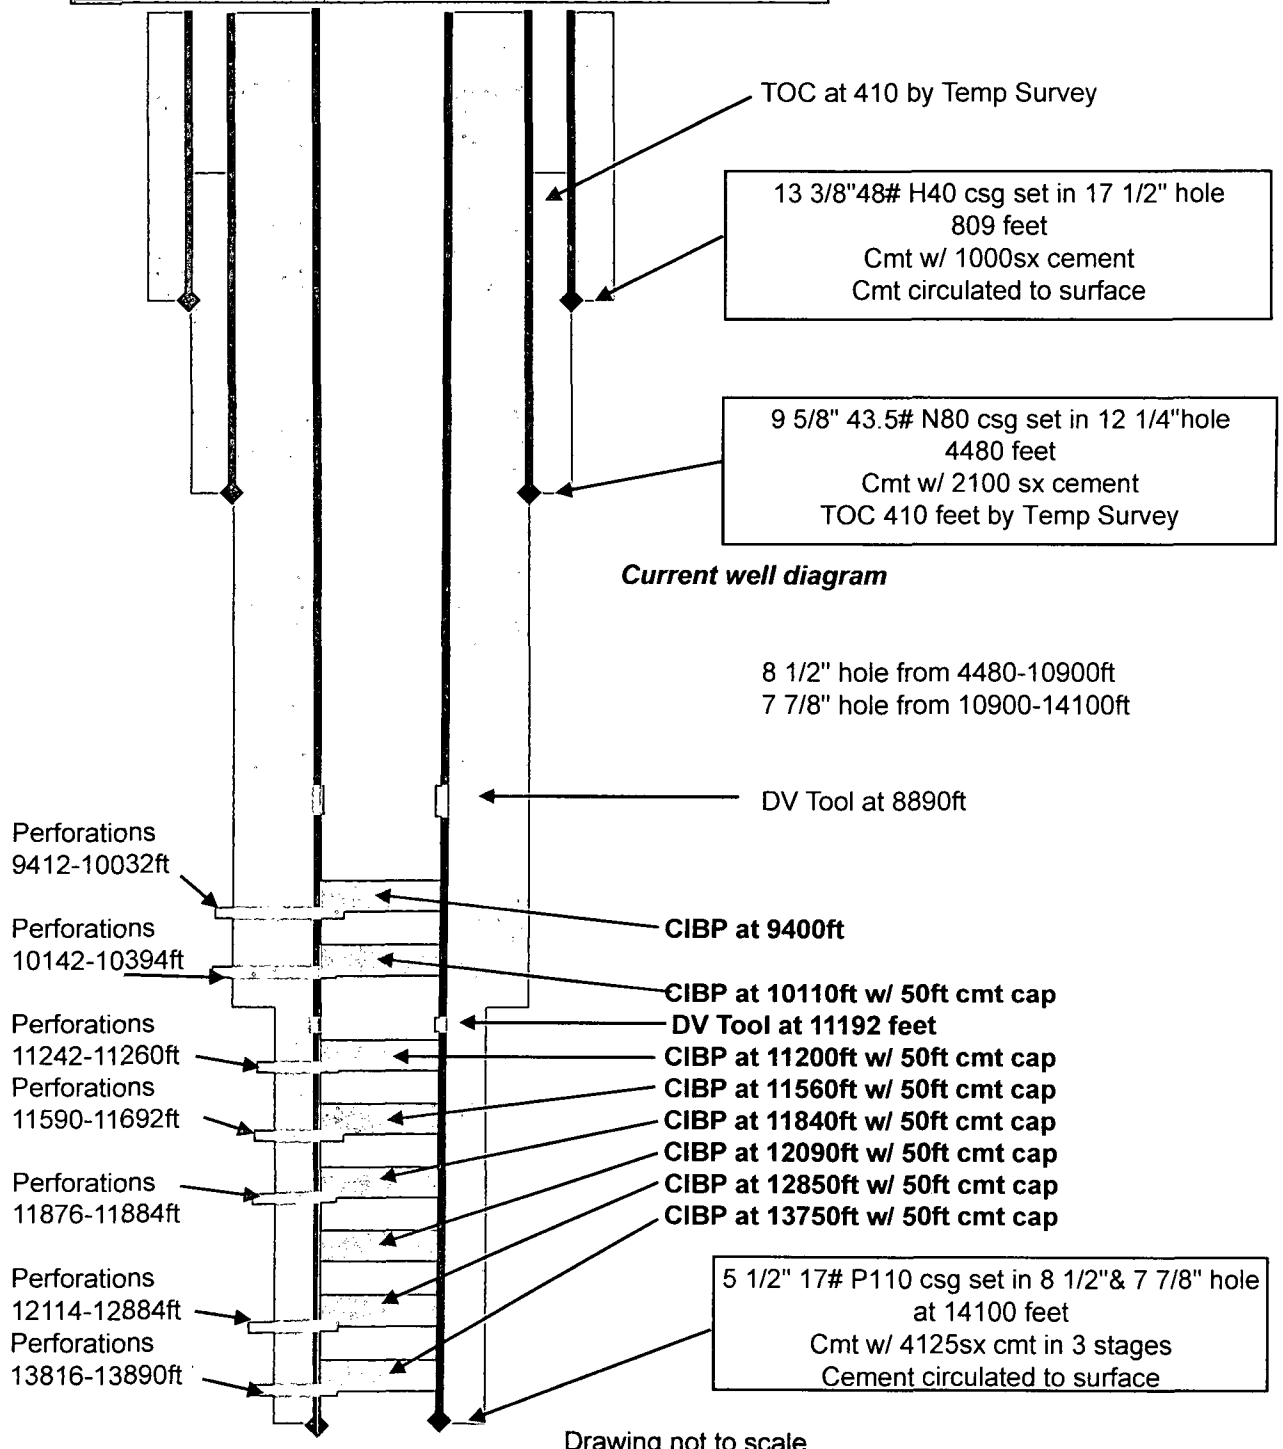

Drawing not to scale