

Surface Use Plan
COG Operating, LLC
Sneed 9 Federal Com #3H
SL: 1650' FNL & 330' FWL UL E
Section 9, T-17-S, R-32-E
BHL: 1650' FNL & 330' FEL
Section 9, T-17-S, R-32-E UL H
Lea County, New Mexico

HOBBS OCD

SEP 17 2013

RECEIVED

30-025-41410

Surface Use & Operating Plan

Sneed 9 Federal Com #3H

- Surface Owner: Caswell Ranch, 1702 Gillham, Brownfield, TX 79316
- New Road: approx. 1300'
- Flow Line: approx. 150 ft.
- Facilities: Sneed 9 Federal Com #3H Tank Battery

Well Site Information

V Door: Northwest

Topsoil: Southeast

Interim Reclamation: None – Battery on location

Notes

Onsite: 5/9/2013

Legion Brumley(BLM), Curtis Griffin (COG), Gary Box (P.C.)

SEP 19 2013

SURFACE USE AND OPERATING PLAN

1. Existing & Proposed Access Roads

- A. The well site survey and elevation plat for the proposed well is attached with this application. It was staked by Prosperity Consultants, LLC, Midland, TX.
- B. All roads to the location are shown in the Vicinity Map. The existing lease roads are illustrated and are adequate for travel during drilling and production operations. Upgrading existing roads prior to drilling the well will be done where necessary. The road route to the well site is depicted in Vicinity Map. The road highlighted in the Vicinity Map will be used to access the well.
- C. Directions to location: See Vicinity Map.
- D. Routine grading and maintenance of existing roads will be conducted as necessary to maintain their condition as long as any operations continue on this lease. Roads will be maintained according to specifications in section 2A of this Surface Use and Operating Plan.

2. Proposed Access Road:

The Elevation Plat shows that 1300' of new access road will be required for this location. If any road is required it will be constructed as follows:

- A. The maximum width of the running surface will be 14'. The road will be crowned, ditched and constructed of 6" rolled and compacted caliche. Ditches will be at 3:1 slope and 4 feet wide. Water will be diverted where necessary to avoid ponding, prevent erosion, maintain good drainage, and to be consistent with local drainage patterns.
- B. The average grade will be less than 1%.
- C. No turnouts are planned.
- D. No culverts, cattle guard, gates, low water crossings or fence cuts are necessary.
- E. Surfacing material will consist of native caliche. Caliche will be obtained from the actual well site if available. If not available onsite, caliche will be hauled from the nearest BLM approved caliche pit.

3. Location of Existing Well:

The 1-mile Map shows all existing wells within a one-mile radius of this well.

As shown on this plat there are numerous wells producing from the San Andres and Yeso formations.

4. Location of Existing and/or Proposed Facilities:

- A. COG Operating LLC does operate a production facility on this lease.
- B. If the well is productive, contemplated facilities will be as follows:
 - 1) Production will be sent to the Sneed 9 Federal Com #3H Tank Battery to be located in Section 9 at the Sneed 9 Federal Com #3H well location. The facility location is shown in Exhibit #1.
 - 2) The tank battery and facilities including all flow lines and piping will be installed according to API specifications.
 - 3) Any additional caliche will be obtained from the actual well site. If caliche does not exist or is not plentiful from the well site, the caliche will be hauled from a BLM approved caliche pit. Any additional construction materials will be purchased from contractors.
 - 4) Proposed flow lines, will follow an archaeologically approved route to the Sneed 9 Federal Com #3H Tank Battery to be located in Section 9 at the Sneed 9 Federal Com #3H well location @ approximately 1650' FNL & 330' FWL in Section 9 of Township 17 South Range 32 East. The flowline will be SDR 7 3" poly line laid on the surface and will be approximately 150 feet in length. See Exhibit #1.
 - 5) It will be necessary to run electric power if this well is productive. Power will be provided by CVE and they will submit a separate plan and ROW for service to the well location.
 - 6) If the well is productive, rehabilitation plans will include the following:
 - The original topsoil from the well site will be returned to the location, and the site will be re-contoured as close as possible to the original site.

5. Location and Type of Water Supply:

The well will be drilled with combination brine and fresh water mud system as outlined in the drilling program. The water will be obtained from commercial water stations in the area and hauled to location by transport truck over the existing and proposed access roads shown in Vicinity Map. If a commercial fresh water source is nearby, fast line may be laid along existing road ROW's and fresh water pumped to the well. No water well will be drilled on the location.

6. Source of Construction Materials and Location "Turn-Over" Procedure:

Obtaining caliche: The primary way of obtaining caliche to build locations and roads will be by "turning over" the location. This means, caliche will be obtained from the actual well sight. A caliche permit will be obtained from BLM prior to pushing up any caliche. 2400 cu. Yards is max amount of caliche needed for pad and roads. Amount will vary for each pad. The procedure below has been approved by BLM personnel:

- A. The top 6 inches of topsoil is pushed off and stockpiled along the side of the location.**
- B. An approximate 120' X 120' area is used within the proposed well site to remove caliche.**
- C. Subsoil is removed and piled alongside the 120' by 120' area within the pad site.**
- D. When caliche is found, material will be stock piled within the pad site to build the location and road.**
- E. Then subsoil is pushed back in the hole and caliche is spread accordingly across entire location and road.**
- F. Once well is drilled, the stock piled top soil will be used for interim reclamation and spread along areas where caliche is picked up and the location size is reduced. Neither caliche nor subsoil will be stock piled outside of the well pad. Topsoil will be stockpiled along the edge of the pad as depicted in attached plat.**
 - In the event that no caliche is found onsite, caliche will be hauled in from a BLM approved caliche pit.

7. Methods of Handling Water Disposal:

- A. The well will be drilled utilizing a closed loop mud system. Drill cuttings will be held in roll-off style mud boxes and taken to an NMOCD approved disposal site.
- B. Drilling fluids will be contained in steel mud pits.
- C. Water produced from the well during completion will be held temporarily in steel tanks and then taken to an NMOCD approved commercial disposal facility.
- D. Garbage and trash produced during drilling or completion operations will be collected in a trash bin and hauled to an approved landfill. No toxic waste or hazardous chemicals will be produced by this operation.
- E. Human waste and grey water will need to be properly contained and disposed of. Proper disposal and elimination of waste and grey water may include but are not limited to portable septic systems and/or portable waste gathering systems (i.e. portable toilets).
- F. After the rig is moved out and the well is either completed or abandoned, all waste materials will be cleaned up within 30 days. In the event of a dry hole only a dry hole marker will remain.

8. Ancillary Facilities:

No airstrip, campsite or other facilities will be built as a result of the operation on this well.

9. Well Site Layout:

- A. The drill pad layout, with elevations staked by Prosperity Consultants, LLC, is shown in the Elevation Plat. Dimensions of the pad and pits are shown on the Rig Layout. V door direction is Northwest. Topsoil, if available, will be stockpiled per BLM specifications. Because the pad is almost level no major cuts will be required.
- B. The Rig Layout Closed-Loop exhibit shows the proposed orientation of closed loop system and access road. No permanent living facilities are planned, but a temporary foreman/toolpusher's trailer will be on location during the drilling operations.

10. Plans for Restoration of the Surface:

- A. Interim Reclamation will take place after the well has been completed. The pad will be downsized by reclaiming the areas not needed for production operations. The portions of the pad that are not needed for production operations will be re-contoured to its original state as much as possible. The caliche that is removed will be reused to either build another pad site or for road repairs within the lease. The stockpiled topsoil will then be spread out reclaimed area and reseeded with a BLM approved seed mixture. In the event that the well must be worked over or maintained, it may be necessary to drive, park, and/or operate machinery on reclaimed land. This area will be repaired or reclaimed after work is complete.
- B. Final Reclamation: Upon plugging and abandoning the well all caliche for well pad and lease road will be removed and surface will be recountoured to reflect its surroundings as much as possible. Caliche will be recycled for road repair or reused for another well pad within the lease. If any topsoil remains, it will be spread out and the area will be reseeded with a BLM approved mixture and re-vegetated as per BLM orders.

11. Surface Ownership:

- A. The surface is owned by the Caswell Ranch, 1702 Gillham, Brownfield, Texas 79316. The surface is multiple uses with the primary uses of the region for grazing of livestock and the production of oil and gas.
- B. A surface use agreement has been reached with the surface owner, Olane Caswell. A good faith effort was made to provide the private landowner with a copy of this surface use plan.
- C. The proposed road routes and surface location will be restored as directed by the BLM

12. Other Information:

- A. The area around the well site is grassland and the topsoil is sandy. The vegetation is moderately sparse with native prairie grasses, some mesquite and shinnery oak. No wildlife was observed but it is likely that mule deer, rabbits, coyotes and rodents traverse the area.
- B. There is no permanent or live water in the immediate area.
- C. There are dwellings approximately 0.7 miles east of this location. (Maljamar, NM)
- D. If needed, a Cultural Resources Examination is being prepared by Boone Arch Services of New Mexico, LLC. Carlsbad, NM, 88220. 506 E Chapman Rd. , phone # 575.887.7667 and the results will be forwarded to your office in the near future. Otherwise, **COG will be participating in the Permian Basin MOA Program.**

13. Bond Coverage:

Bond Coverage is Nationwide Bond # 000215

14. Lessee's and Operator's Representative:

The COG Operating LLC representative responsible for assuring compliance with the surface use plan is as follows:

Jim Evans	Ray Peterson
Drilling Superintendent	Drilling Manager
COG Operating LLC	COG Operating LLC
One Concho Center	One Concho Center
600 W. Illinois	600 W. Illinois
Midland, TX 79701	Midland, TX 79701
Phone (432) 685-4304 (office)	Phone (432) 685-4304 (office)
(432) 221-0346 (business)	(432) 818-2254 (business)

Surface Use Plan
COG Operating, LLC
Sneed 9 Federal Com #3H
SL: 1650' FNL & 330' FWL UL E
Section 9, T-17-S, R-32-E
BHL: 1650' FNL & 330' FEL
Section 9, T-17-S, R-32-E UL H
Lea County, New Mexico

I hereby certify that I, or persons under my direct supervision, have inspected the drill site and access road proposed herein; that I am familiar with the conditions that presently exist; that I have full knowledge of State and Federal laws applicable to this operation; that the statements made in this APD package are, to the best of my knowledge, true and correct; and that the work associated with the operations proposed herein will be performed in conformity with this APD package and the terms and conditions under which it is approved. I also certify that I, or COG Operating, LLC, am responsible for the operations conducted under this application. These statements are subject to the provisions of 18 U.S.C. 1001 for the filing of false statements. Executed this 5th day of June, 2013.

Signed: Carl Bird

Printed Name: Carl Bird

Position: Drilling Engineer


Address: One Concho Center, 600 W. Illinois, Midland, Texas 79701

Telephone: (432) 683-7443

Field Representative (if not above signatory): Same


E-mail: cbird@concho.com

SECTION 9, TOWNSHIP 17 SOUTH, RANGE 32 EAST, N.M.P.M.
LEA COUNTY NEW MEXICO

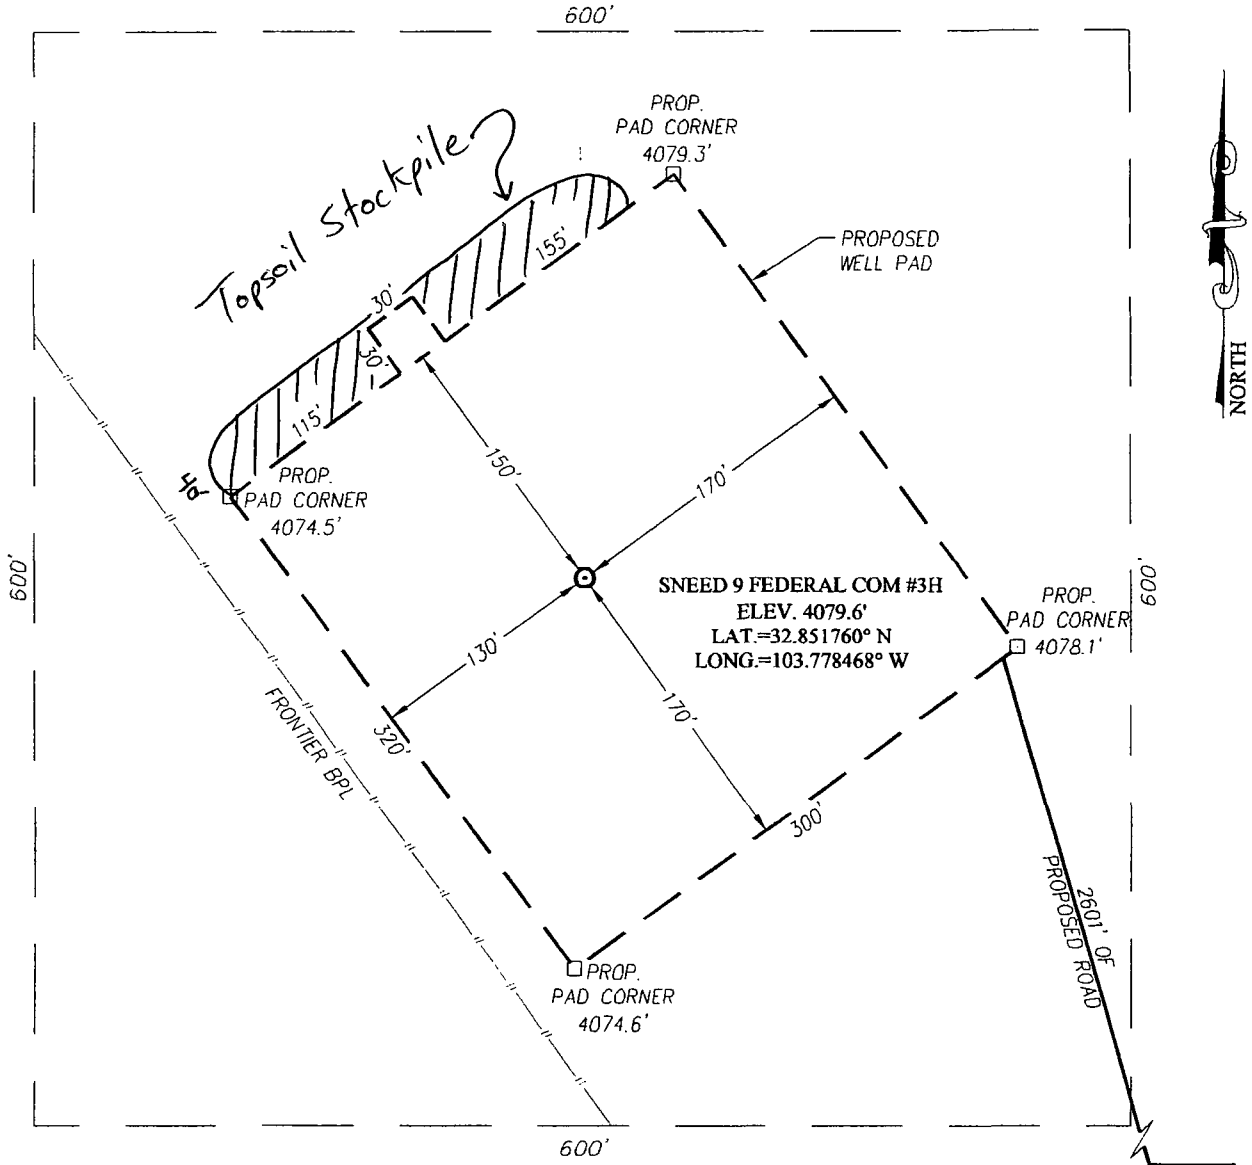

DIRECTIONS TO LOCATION

FROM THE INTERSECTION OF U.S. HWY. #82 AND L-126
(MALJAMAR RD.) GO SOUTH ON L-126 APPROX. 0.6 MILES.
TURN RIGHT AND GO SOUTHWEST APPROX. 0.7 MILES.
TURN RIGHT AND GO NORTH APPROX. 0.6 MILES TO THE
PROPOSED ROAD. FOLLOW ROAD SURVEY APPROX 0.2
MILES WEST TO THE STAKED LOCATION.

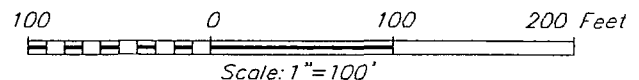

TN
8/28/13

COG OPERATING, LLC

**SNEED 9 FEDERAL COM #3H WELL
LOCATED 1650 FEET FROM THE NORTH LINE
AND 330 FEET FROM THE WEST LINE OF SECTION 9,
TOWNSHIP 17 SOUTH, RANGE 32 EAST, N.M.P.M.,
LEA COUNTY, NEW MEXICO**

Survey Date: 9/4/12

CAD Date: 9/7/12


Drawn By: BKL

W.O. No.: 12111521

Rev:

Rel. W.O.: 12111246

Sheet 1 of 1

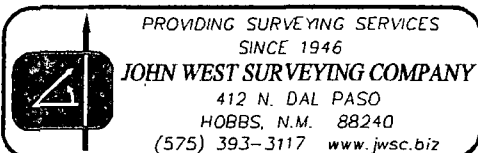


COG OPERATING, LLC

ROAD DRAWING FOR SNEED WELLS Section 9, T-17-S, R-32-E, N. M. P. M., Lea Co., New Mexico

FND. PK NAIL
IN ROAD

5 4
8 9

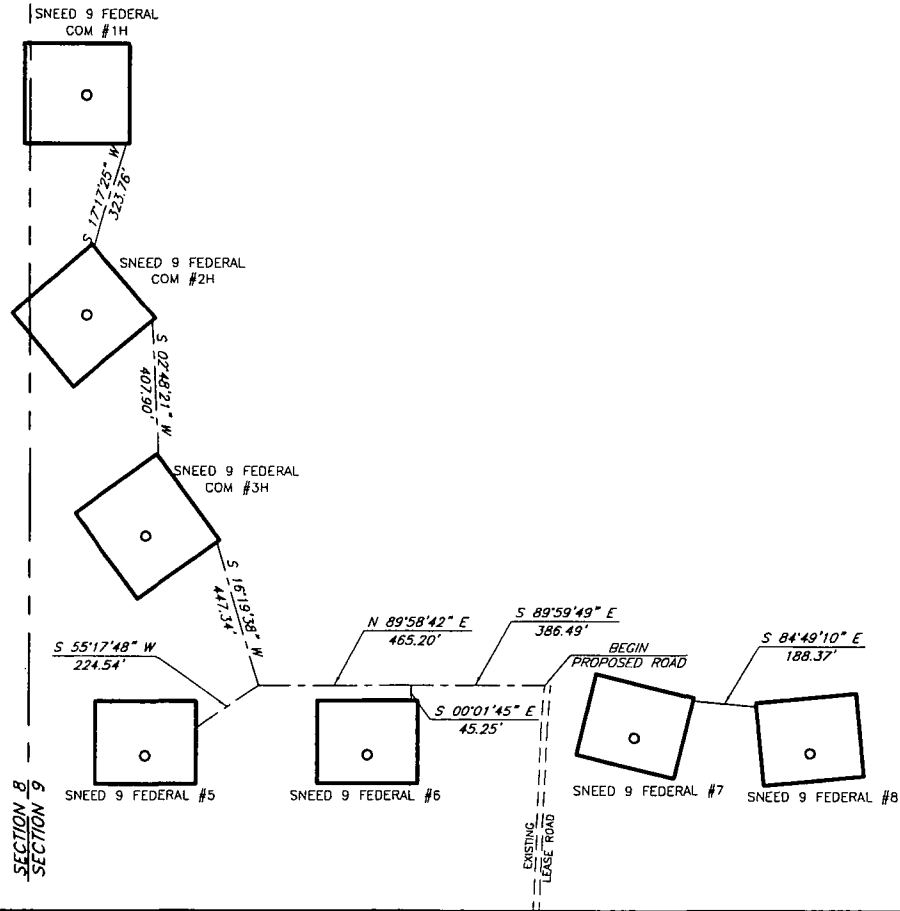


PROSPERITY CONSULTANTS, LLC




Copyright, 2012 - All Rights Reserved

JOB NO.: LS130061	NO. REVISION	DATE
DWG. NO.: 130061RD		
2251 Double Creek Drive, Suite 602, Round Rock, Texas 78664		
o (512) 992-2087 f (512) 251-2518		
SCALE: N.T.S.	DATE: 5/31/13	
SURVEYED BY: GB/SM		
DRAWN BY: AF		
APPROVED BY: LWB		
SHEET : 2 OF 2		


WORTH

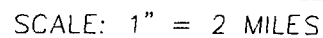

LEASE _____ SNEED 9 FEDERAL COM _____

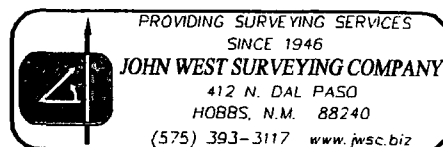

LOCATION VERIFICATION MAP

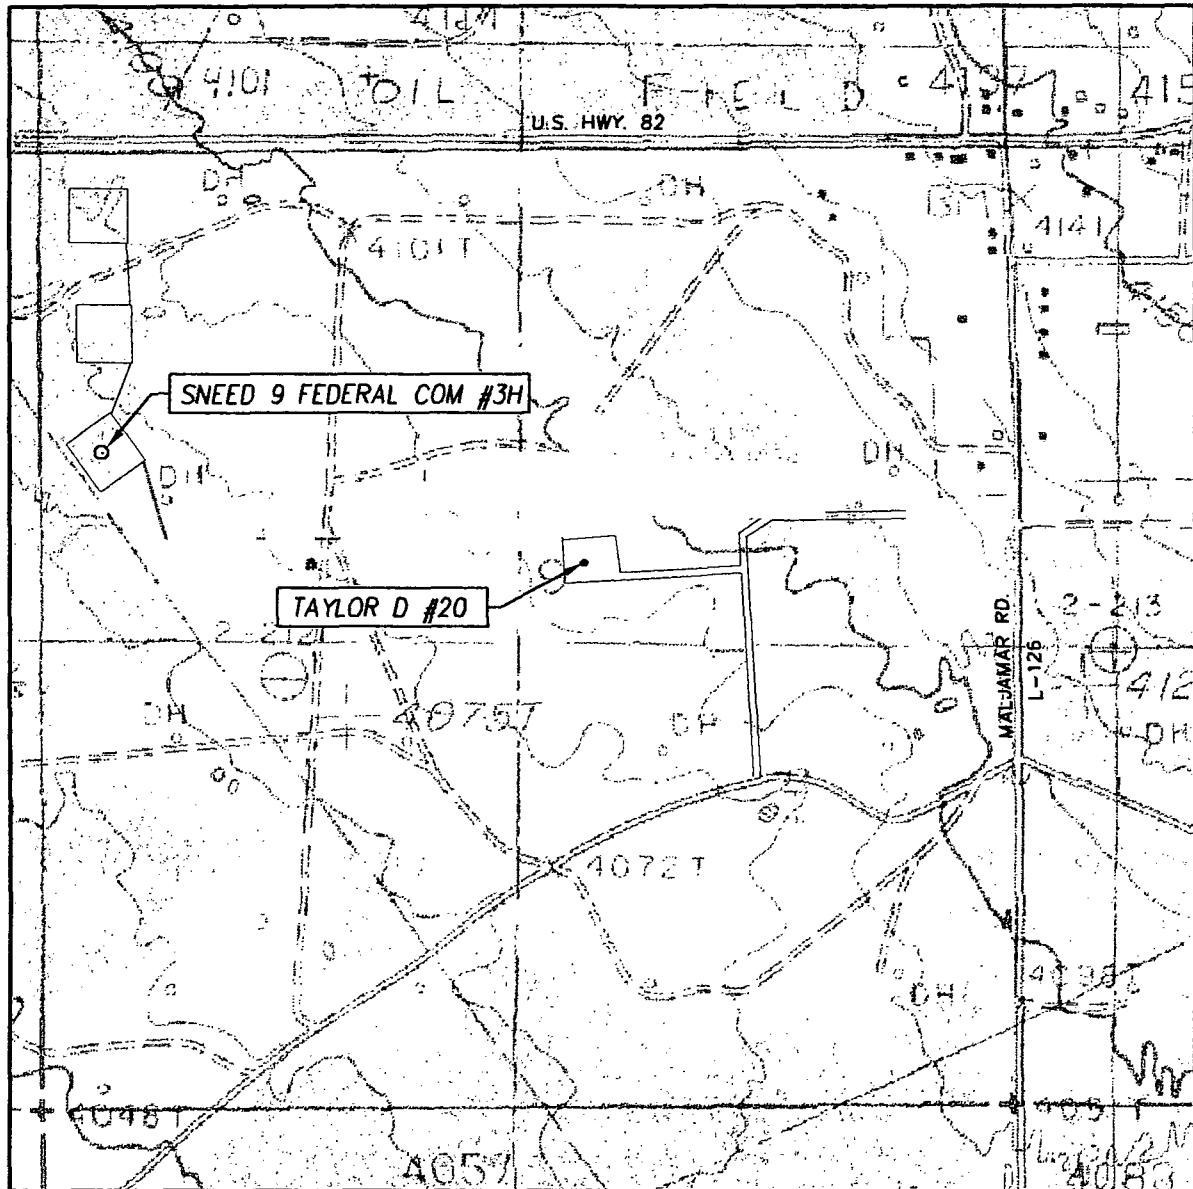

SCALE: 1" = 1000'

CONTOUR INTERVAL:
MALJAMAR, N.M. - 10'

SEC. 9 TWP. 17-S RGE. 32-E

SURVEY N.M.P.M.

COUNTY LEA STATE NEW MEXICO


DESCRIPTION 1650' FNL & 330' FWL

ELEVATION 4080'

OPERATOR COG OPERATING, LLC

LEASE SNEED 9 FEDERAL COM

U.S.G.S. TOPOGRAPHIC MAP
MALJAMAR, N.M.

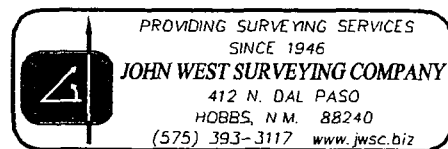

Sneed 9 Fed Com #3H

SHL

BHL

Estimated Distance SHL
to BHL 4619 ft

Estimated Distance to Nearest
Wellbore 394ft SW

1 MILE

17S 32E

CONCHO

Project: TENN/KP LONGHORN
Eddy/As Co., NM

SENM Shelf Area


Sneed 9 Fed Com #3H

SHL: 1650' FNL 330' FWL, UNIT E

BHL: 1650' FNL 330' FEL, UNIT H

SEC. 9, T17S, R32E



APPROVED BY	DATE	APPROVED BY	DATE
APPROVED BY	DATE	APPROVED BY	DATE

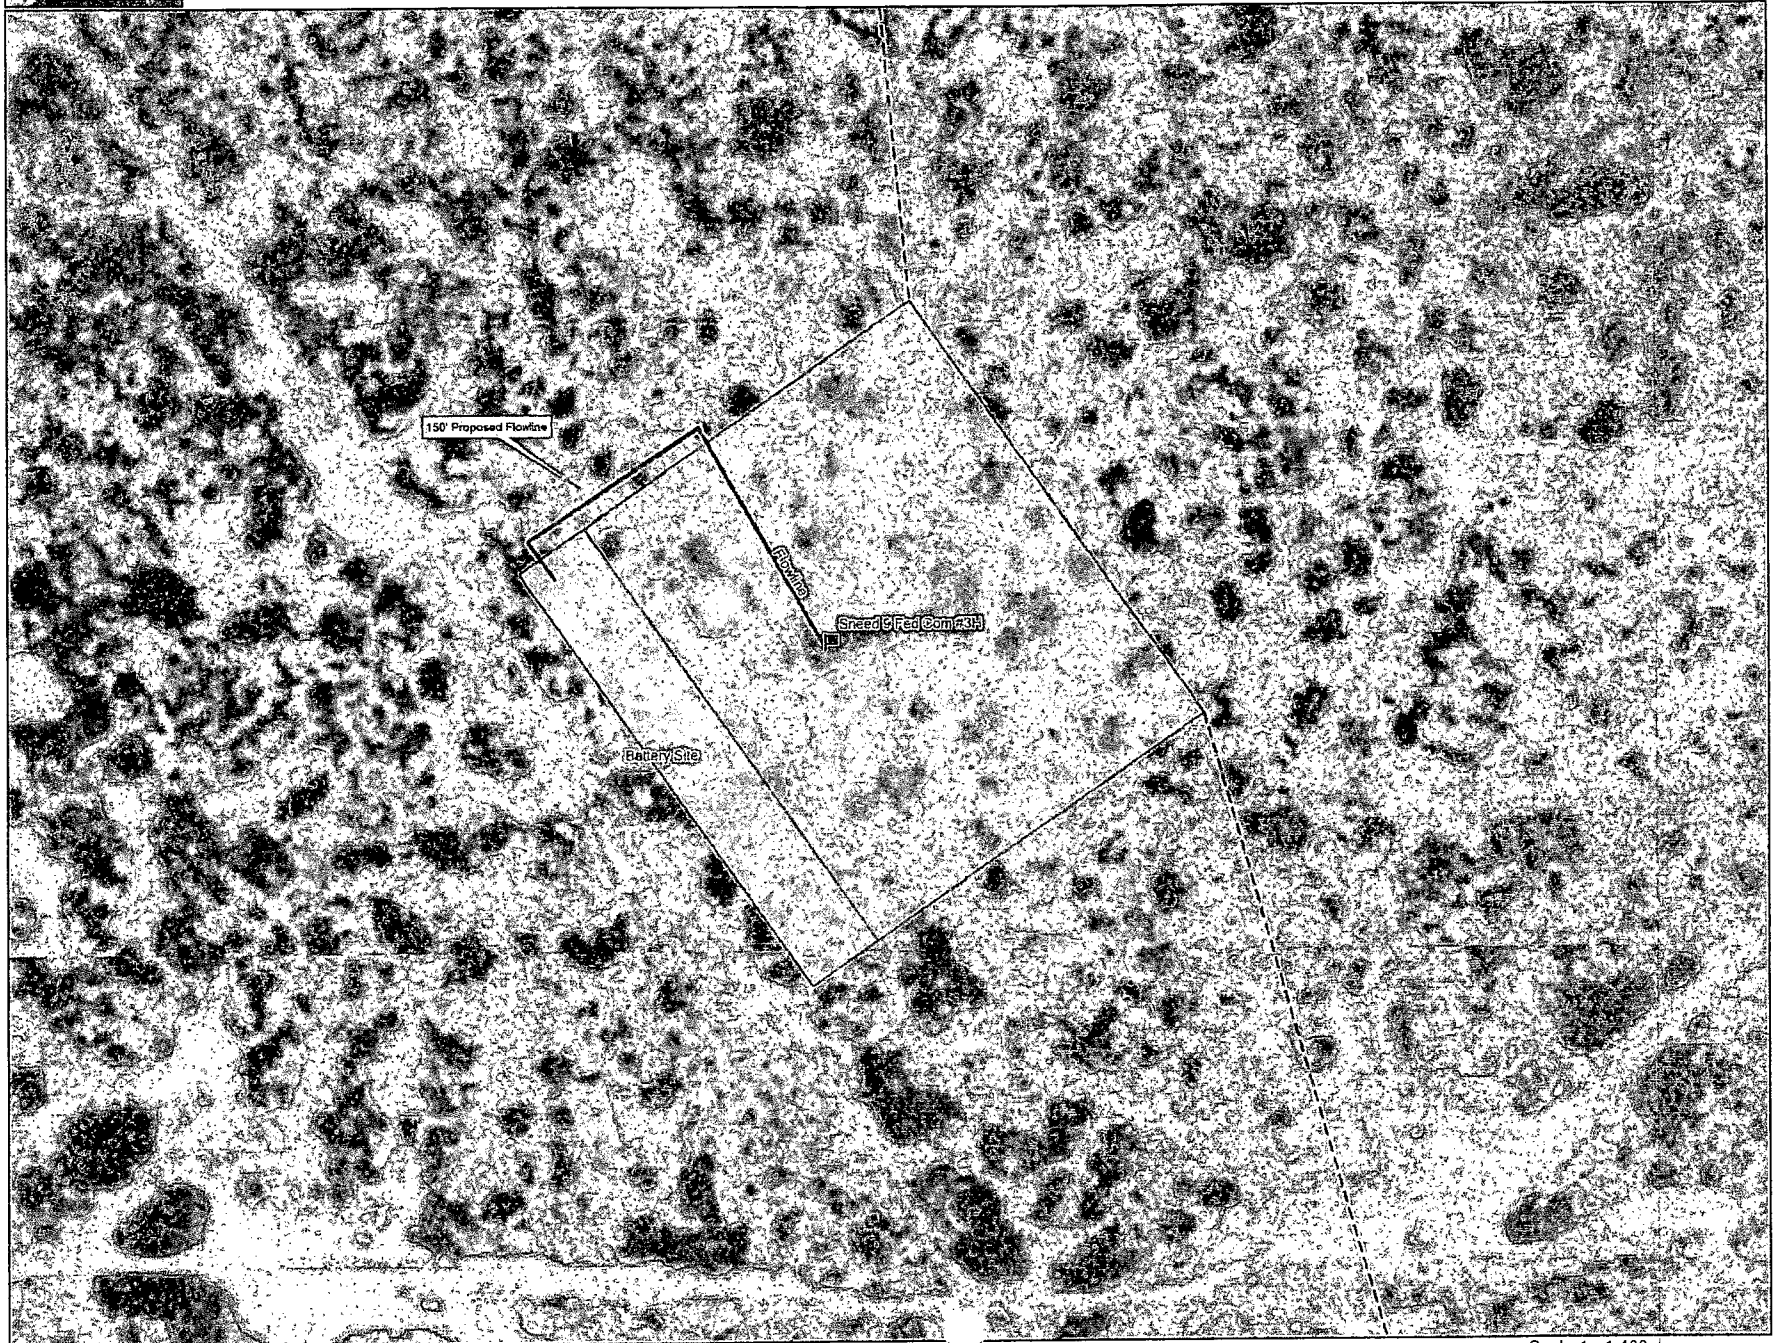

Data use subject to license.

© DeLorme. XMap® 8.


www.delorme.com

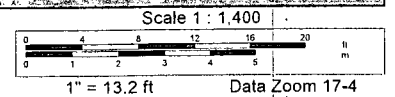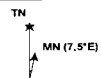

Sneed 9 Federal Com Lease Access Roads

DELORME

XMap® 7

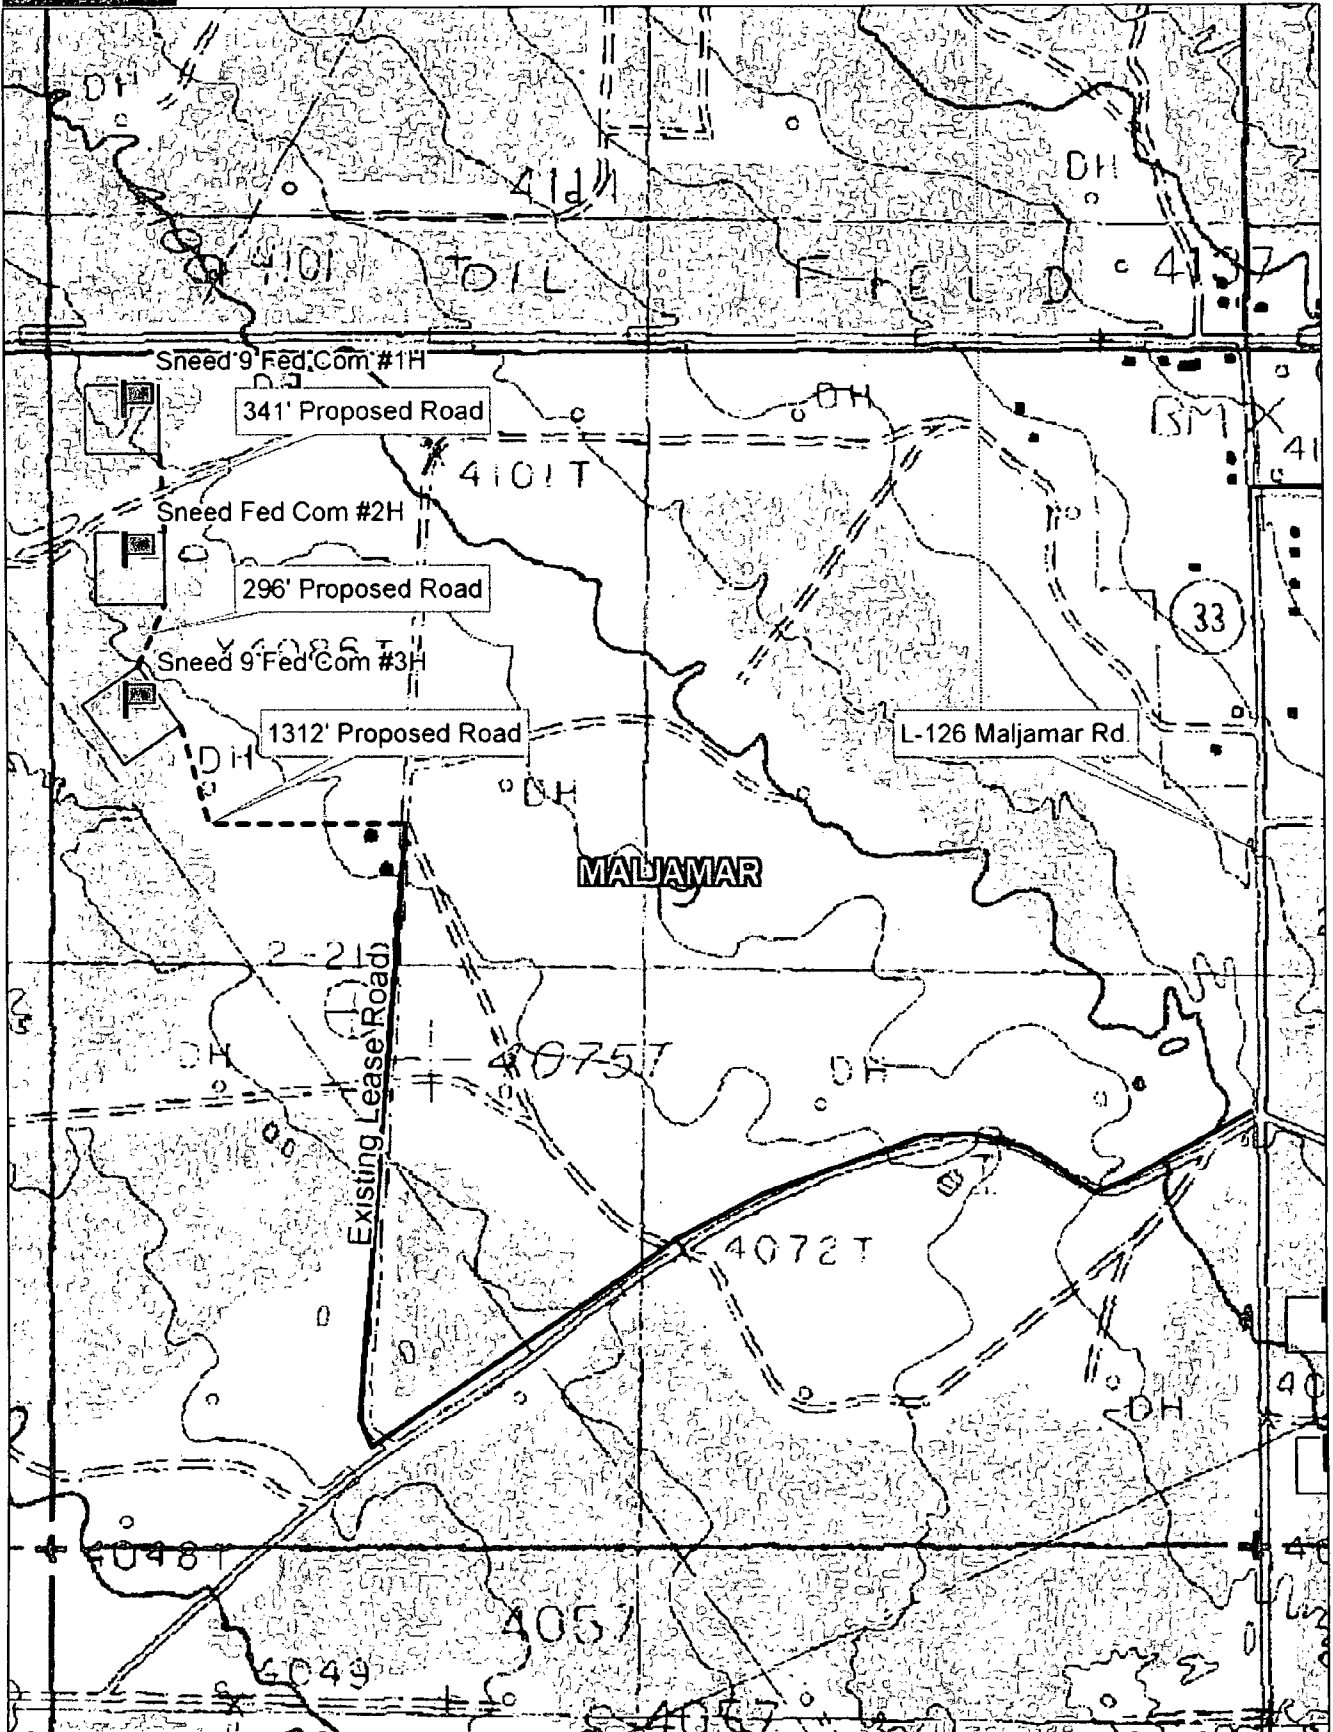

Data use subject to license.

© DeLorme XMap® 7.

www.delorme.com

