

District I - (575) 393-6161  
1625 N. French Dr., Hobbs, NM 88240  
District II - (575) 748-1283  
811 S. First St., Artesia, NM 88210  
District III - (505) 334-6178  
1000 Rio Brazos Rd., Aztec, NM 87410  
District IV - (505) 476-3460  
1220 S. St. Francis Dr., Santa Fe, NM 87505

OIL CONSERVATION DIVISION  
1220 South St. Francis Dr.  
Santa Fe, NM 87505

WELL API NO. 30-025-05852
5. Indicate Type of Lease STATE <input checked="" type="checkbox"/> FEE <input type="checkbox"/>
6. State Oil & Gas Lease No. B935
7. Lease Name or Unit Agreement Name Fast Eumont Unit
8. Well Number 109
9. OGRID Number 192463
10. Pool name or Wildcat Eumont Yates TR Qn

**SUNDRY NOTICES AND REPORTS ON WELLS**  
(DO NOT USE THIS FORM FOR PROPOSALS TO DRILL OR TO DEEPEN OR PLUG BACK TO A DIFFERENT RESERVOIR. USE "APPLICATION FOR PERMIT" (FORM C-101) FOR SUCH PROPOSALS.)

1. Type of Well: Oil Well ☐ Gas Well ☐ Other Injection

2. Name of Operator  
OXY USA WTP Limited Partnership

3. Address of Operator  
P.O. Box 50250 Midland, TX 79710

4. Well Location  
Unit Letter C: 990 feet from the north line and 1650 feet from the west line  
Section 1 Township 20S Range 37E NMPM County Lea

11. Elevation (Show whether DR, RKB, RT, GR, etc.)  
3594'

12. Check Appropriate Box to Indicate Nature of Notice, Report or Other Data

<b>NOTICE OF INTENTION TO:</b>		<b>E-PERMITTING</b>	
PERFORM REMEDIAL WORK <input type="checkbox"/>	PLUG AND ABANDON <input checked="" type="checkbox"/>	REI <u>P&amp;A NR</u>	P&A R <u>          </u>
TEMPORARILY ABANDON <input type="checkbox"/>	CHANGE PLANS <input type="checkbox"/>	CO <u>INT TO P&amp;A P.M.</u>	COMP <u>          </u>
PULL OR ALTER CASING <input type="checkbox"/>	MULTIPLE COMPL <input type="checkbox"/>	CA <u>CSNG</u>	CHG Loc <u>          </u>
DOWNHOLE COMMINGLE <input type="checkbox"/>		TA <u>          </u>	RBDMS CHART <u>          </u>
CLOSED-LOOP SYSTEM <input type="checkbox"/>		OTHER: <u>          </u>	
OTHER: <input type="checkbox"/>			

13. Describe proposed or completed operations. (Clearly state all pertinent details, and give pertinent dates, including estimated date of starting any proposed work). SEE RULE 19.15.7.14 NMAC. For Multiple Completions: Attach wellbore diagram of proposed completion or recompletion.

TD-3950' PB-3772' Perfs-3822-3892' CIBP-3772'  
8-5/8" 24# csg @ 310' w/ 200sx, 11" hole, TOC-Surf-Circ  
5" 13# csg @ 3950' w/ 1450sx, 7-3/8" hole, TOC-Surf-Circ

1. RIH & tag CIBP @ 3772', M&P 25sx cmt to 3560'
2. M&P 35sx cmt @ 3050-2750' WOC-Tag
3. M&P 25sx cmt @ 1600-1450' WOC-Tag
4. M&P 50sx cmt @ 360' to surface

10# MLF between plugs

Above ground steel tanks will be utilized

**The Oil Conservation Division  
MUST BE NOTIFIED 24 Hours  
Prior to the beginning of operations**

*Verify CMT TO SURFACE AFTER WELLHEAD CUTOFF.*

Spud Date:

Rig Release Date:

I hereby certify that the information above is true and complete to the best of my knowledge and belief.

SIGNATURE David Stewart TITLE Sr. Regulatory Advisor DATE 1/27/15

Type or print name David Stewart E-mail address: david\_stewart@oxy.com PHONE: 432-685-5717

For State Use Only

APPROVED BY: Mark Brown TITLE Dist. Supervisor DATE 2/2/2015  
Conditions of Approval (if any)

FEB 03 2015

OXY USA WTP LP - Proposed  
East Eumont Unit #109  
API No. 30-025-05852

50sx @ 360'-Surface

11" hole @ 310'  
8-5/8" csg @ 310'  
w/ 200sx-TOC-Surf-Circ

25sx @ 1600-1450' WOC-Tag

35sx @ 3050-2750' WOC-Tag

25sx @ 3772-3560'


7-3/8" hole @ 3950'  
5" csg @ 3950'  
w/ 1450sx-TOC-Surf-Circ

CIBP @ 3772'

Perfs @ 3822-3892'


PB-3915'

TD-3950'

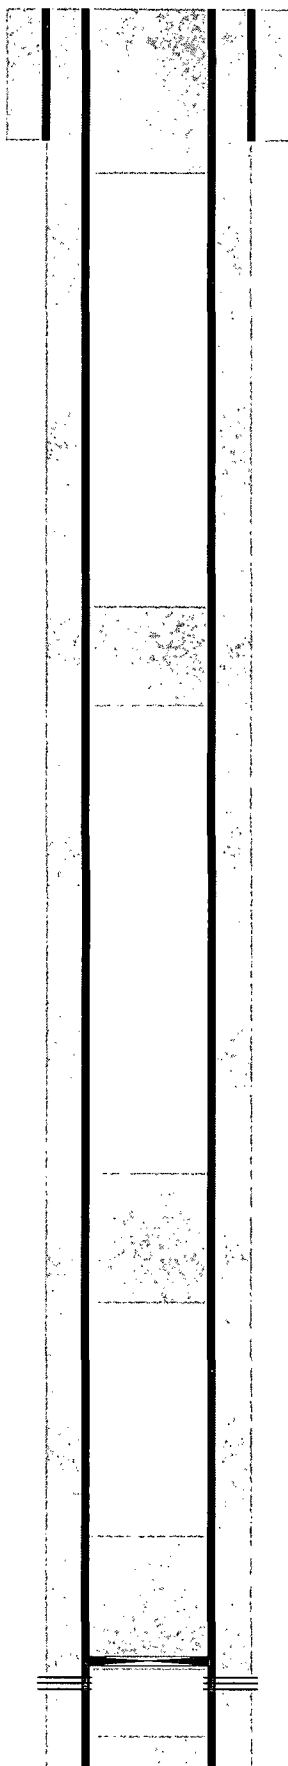

OXY USA WTP LP - Current  
East Eumont Unit #109  
API No. 30-025-05852

11" hole @ 310'  
8-5/8" csg @ 310'  
w/ 200sx-TOC-Surf-Circ

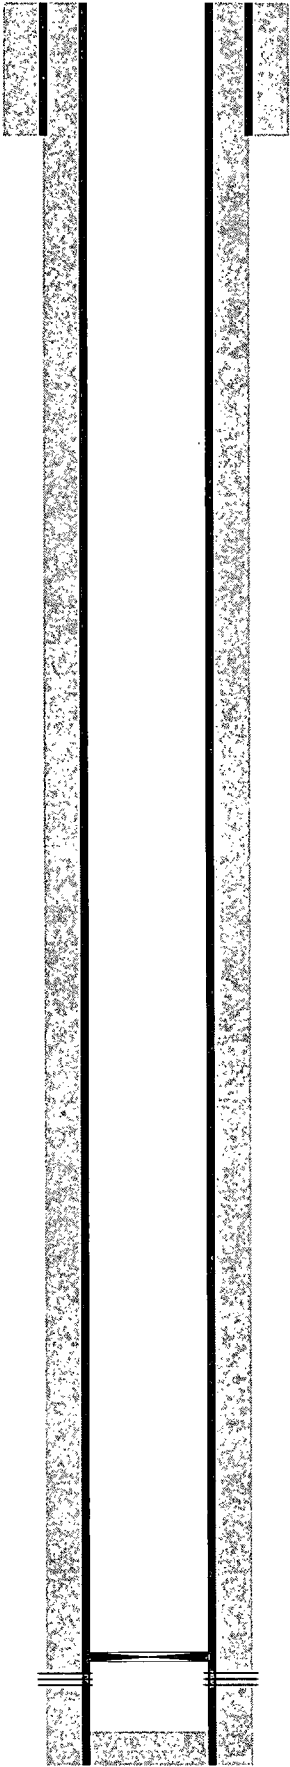

7-3/8" hole @ 3950'  
5" csg @ 3950'  
w/ 1450sx-TOC-Surf-Circ

CIBP @ 3772'

Perfs @ 3822-3892'

PB-3915'

TD-3950'