


JAN 14 2018

## EXHIBIT 2



SEE  
DETAIL

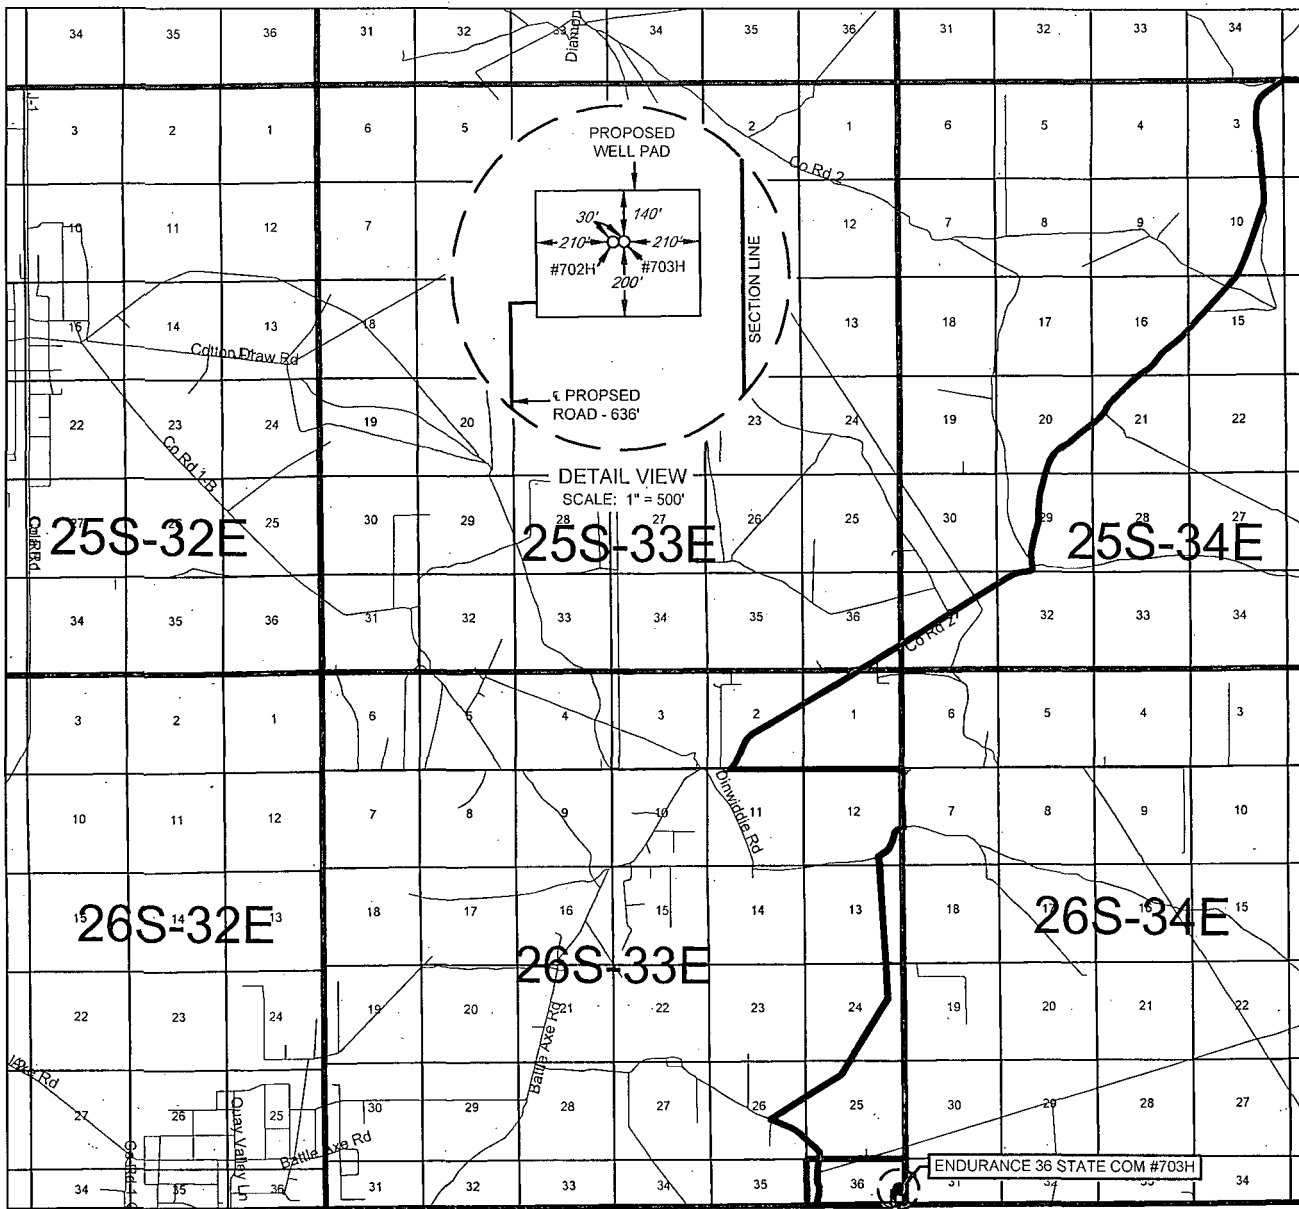

LEASE NAME & WELL NO.: ENDURANCE 36 STATE COM #703H

SECTION 36 TWP 26-S RGE 33-E SURVEY N.M.P.M.

COUNTY \_\_\_\_\_ LEA \_\_\_\_\_ STATE \_\_\_\_\_ NM \_\_\_\_\_

|             |                     |
|-------------|---------------------|
| DESCRIPTION | 850' FSL & 330' FEL |
|-------------|---------------------|

## DISTANCE &amp; DIRECTION

FROM INT. OF NM-18 N. & NM-128. GO WEST ON NM-128 ±14.1 MILES.  
THENCE SOUTH (LEFT) ON BATTLE AXE RD. ±13.2 MILES, THENCE EAST  
(LEFT) ON LEASE RD. ±1.8 MILES, THENCE SOUTH (RIGHT) ON LEASE  
RD. ±0.6 MILES, THENCE SOUTHWEST (RIGHT) ON LEASE RD. ±0.4 MILE,  
THENCE SOUTH (LEFT) ON LEASE RD. ±4.4 MILES, THENCE EAST (LEFT)  
ON LEASE RD. ±0.8 MILES, TO A PROPOSED RD. ±636 FEET TO A POINT  
±288 FEET SOUTHWEST OF THIS LOCATION.

THIS EASEMENT/SERVITUDE LOCATION SHOWN HEREON HAS BEEN SURVEYED ON THE GROUND UNDER MY SUPERVISION AND PREPARED ACCORDING TO THE EVIDENCE FOUND AT THE TIME OF SURVEY, AND DATA PROVIDED BY EOG RESOURCES, INC. THIS CERTIFICATION IS MADE AND LIMITED TO THOSE PERSONS OR ENTITIES SHOWN ON THE FACE OF THIS PLAT AND IS NON-TRANSFERABLE. THIS SURVEY IS CERTIFIED FOR THIS TRANSACTION ONLY.

ALL BEARINGS, DISTANCES, AND COORDINATE VALUES CONTAINED HEREON ARE GRID BASED UPON THE NEW MEXICO STATE PLANE COORDINATE SYSTEM, EAST ZONE OF THE NORTH AMERICAN DATUM 1927, U.S. SURVEY FEET.



SCALE: 1" = 10000'

0'                      5000'                      10000'



**TOPOGRAPHIC**  
'LOYALTY' INNOVATION 'LEGACY'

1400 EVERMAN PARKWAY, Ste. 197 • FT. WORTH, TEXAS 76140

TELEPHONE: (817) 744-7512 • FAX (817) 744-7548

2903 NORTH BIG SPRING • MIDLAND, TEXAS 79705

TELEPHONE: (432) 682-1653 OR (800) 767-1653 • FAX (432) 682-1743  
WWW.TOPOGRAPHIC.COM






# EXHIBIT 2C

## RECLAMATION AND FACILITY DIAGRAM - PRODUCTION FACILITIES DIAGRAM

SECTION 36, TOWNSHIP 26-S, RANGE 33-E, N.M.P.M.  
LEA COUNTY, NEW MEXICO

DETAIL VIEW  
SCALE: 1" = 60'

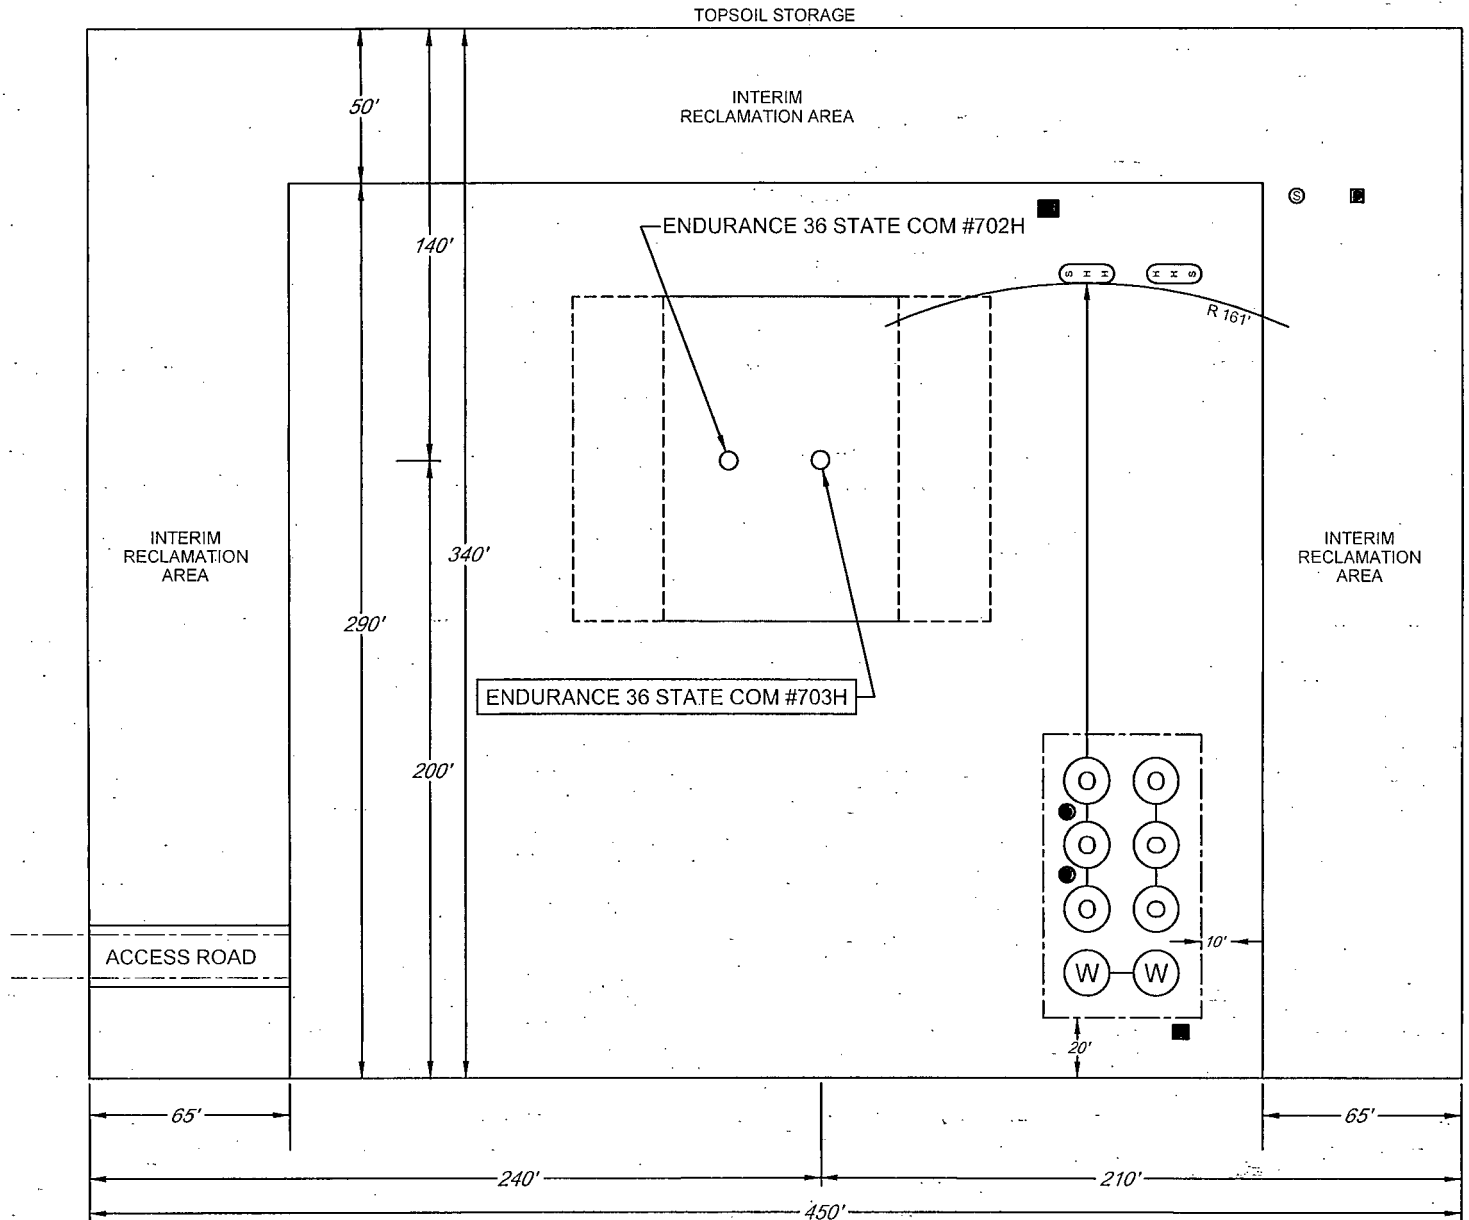


LEASE NAME & WELL NO.: ENDURANCE 36 STATE COM #703H  
#703H LATITUDE N 32.0024726 #703H LONGITUDE W 103.5181414

### LEGEND

- |                          |                 |
|--------------------------|-----------------|
| 500 BBL OIL TANK         | FLARE SEPARATOR |
| 500 BBL WATER TANK       | VRU             |
| 36 x 15 HEATER/SEPARATOR | 48 X 25 VRT     |
|                          | FP FLARE        |
|                          | OP FLARE        |

# EXHIBIT 3

SECTION 36, TOWNSHIP 26-S, RANGE 33-E, N.M.P.M.  
LEA COUNTY, NEW MEXICO

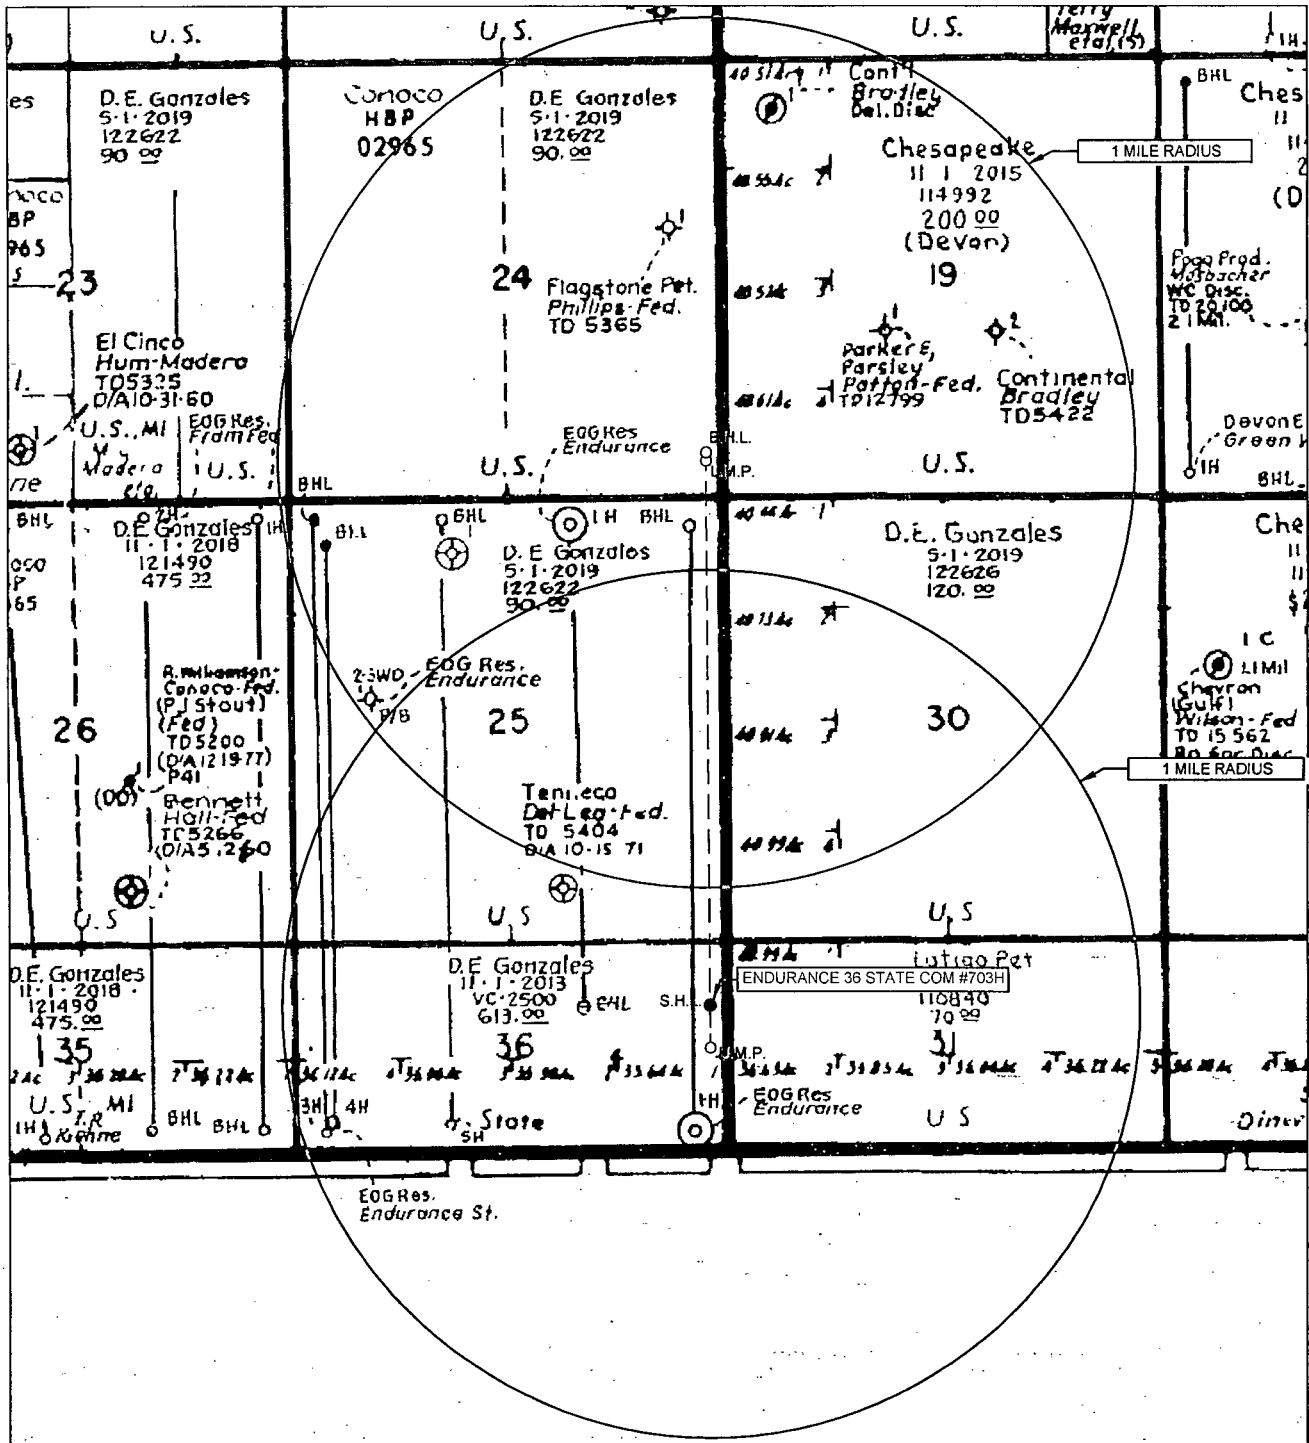

LEASE NAME & WELL NO.: ENDURANCE 36 STATE COM #703H

SCALE: NTS.

#703H LATITUDE N 32.0024726

#703H LONGITUDE W 103.5181414


ALL BEARINGS, DISTANCES, AND COORDINATE VALUES CONTAINED HEREON ARE GRID BASED UPON THE NEW MEXICO STATE PLANE COORDINATE SYSTEM, EAST ZONE OF THE NORTH AMERICAN DATUM 1927, U.S. SURVEY FEET

THIS EASEMENT/SERVITUDE LOCATION SHOWN HEREON HAS BEEN SURVEYED ON THE GROUND UNDER MY SUPERVISION AND PREPARED ACCORDING TO THE EVIDENCE FOUND AT THE TIME OF SURVEY, AND DATA PROVIDED BY EOG RESOURCES, INC. THIS CERTIFICATION IS MADE AND LIMITED TO THOSE PERSONS OR ENTITIES SHOWN ON THE FACE OF THIS PLAT AND IS NON-TRANSFERABLE. THIS SURVEY IS CERTIFIED FOR THIS TRANSACTION ONLY.



1400 EVERMAN PARKWAY, Ste. 197 • FT. WORTH, TEXAS 76140  
TELEPHONE: (817) 744-7512 • FAX (817) 744-7548  
2903 NORTH BIG SPRING • MIDLAND, TEXAS 79705  
TELEPHONE: (432) 682-1853 OR (800) 767-1553 • FAX (432) 682-1743  
WWW.TOPOGRAPHIC.COM


# LOCATION & ELEVATION VERIFICATION MAP

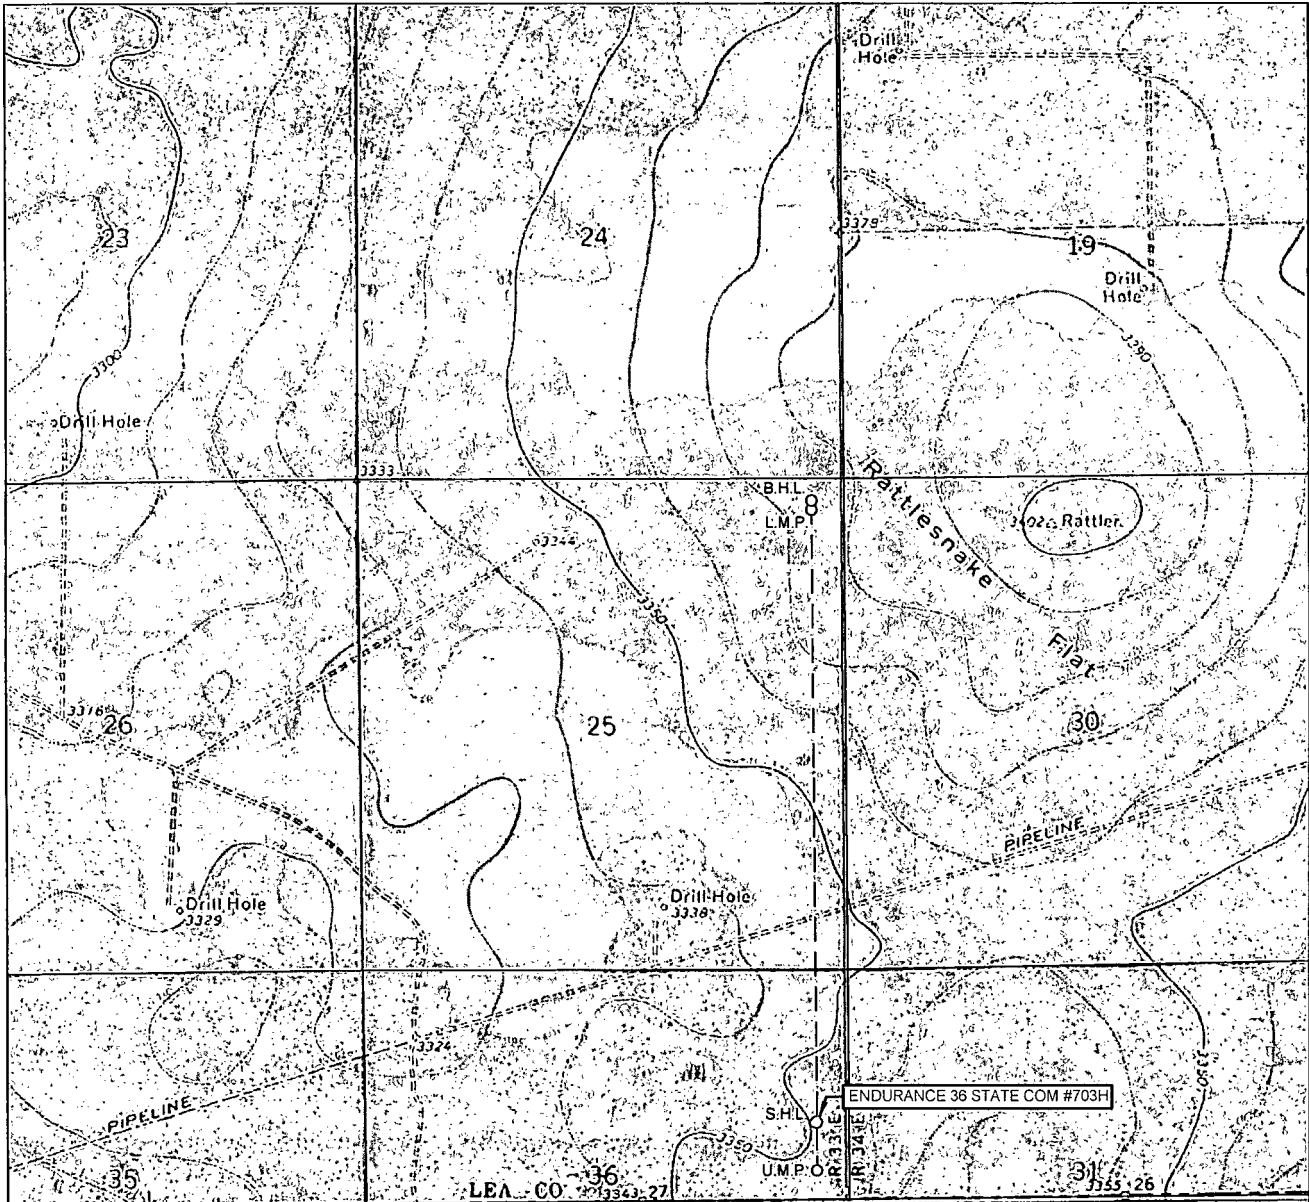

LEASE NAME & WELL NO.: ENDURANCE 36 STATE COM #703H

SECTION 36 TWP 26-S RGE 33-E SURVEY N.M.P.M.  
 COUNTY LEA STATE NM ELEVATION 3350'  
 DESCRIPTION 850' FSL & 330' FEL

LATITUDE N 32.0024726 LONGITUDE W 103.5181414

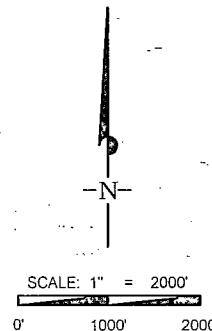

THIS EASEMENT/SERVITUDE LOCATION SHOWN HEREON HAS BEEN SURVEYED ON THE GROUND UNDER MY SUPERVISION AND PREPARED ACCORDING TO THE EVIDENCE FOUND AT THE TIME OF SURVEY, AND DATA PROVIDED BY EOG RESOURCES, INC. THIS CERTIFICATION IS MADE AND LIMITED TO THOSE PERSONS OR ENTITIES SHOWN ON THE FACE OF THIS PLAT AND IS NON-TRANSFERABLE. THIS SURVEY IS CERTIFIED FOR THIS TRANSACTION ONLY.

ALL BEARINGS, DISTANCES, AND COORDINATE VALUES CONTAINED HEREON ARE GRID BASED UPON THE NEW MEXICO STATE PLANE COORDINATE SYSTEM, EAST ZONE OF THE NORTH AMERICAN DATUM 1927, U.S. SURVEY FEET.




1400 EVERMAN PARKWAY, Ste. 197 • FT. WORTH, TEXAS 76140  
 TELEPHONE: (817) 744-7512 • FAX (817) 744-7548  
 2903 NORTH BIG SPRING • MIDLAND, TEXAS 79705  
 TELEPHONE: (432) 682-1653 OR (800) 767-1653 • FAX (432) 682-1743  
 WWW.TOPOGRAPHIC.COM

# EXHIBIT 5

SECTION 36, TOWNSHIP 26-S, RANGE 33-E, N.M.P.M.  
LEA COUNTY, NEW MEXICO

## ENDURANCE 36 STATE COM #702H & #703H INFRASTRUCTURE MAP

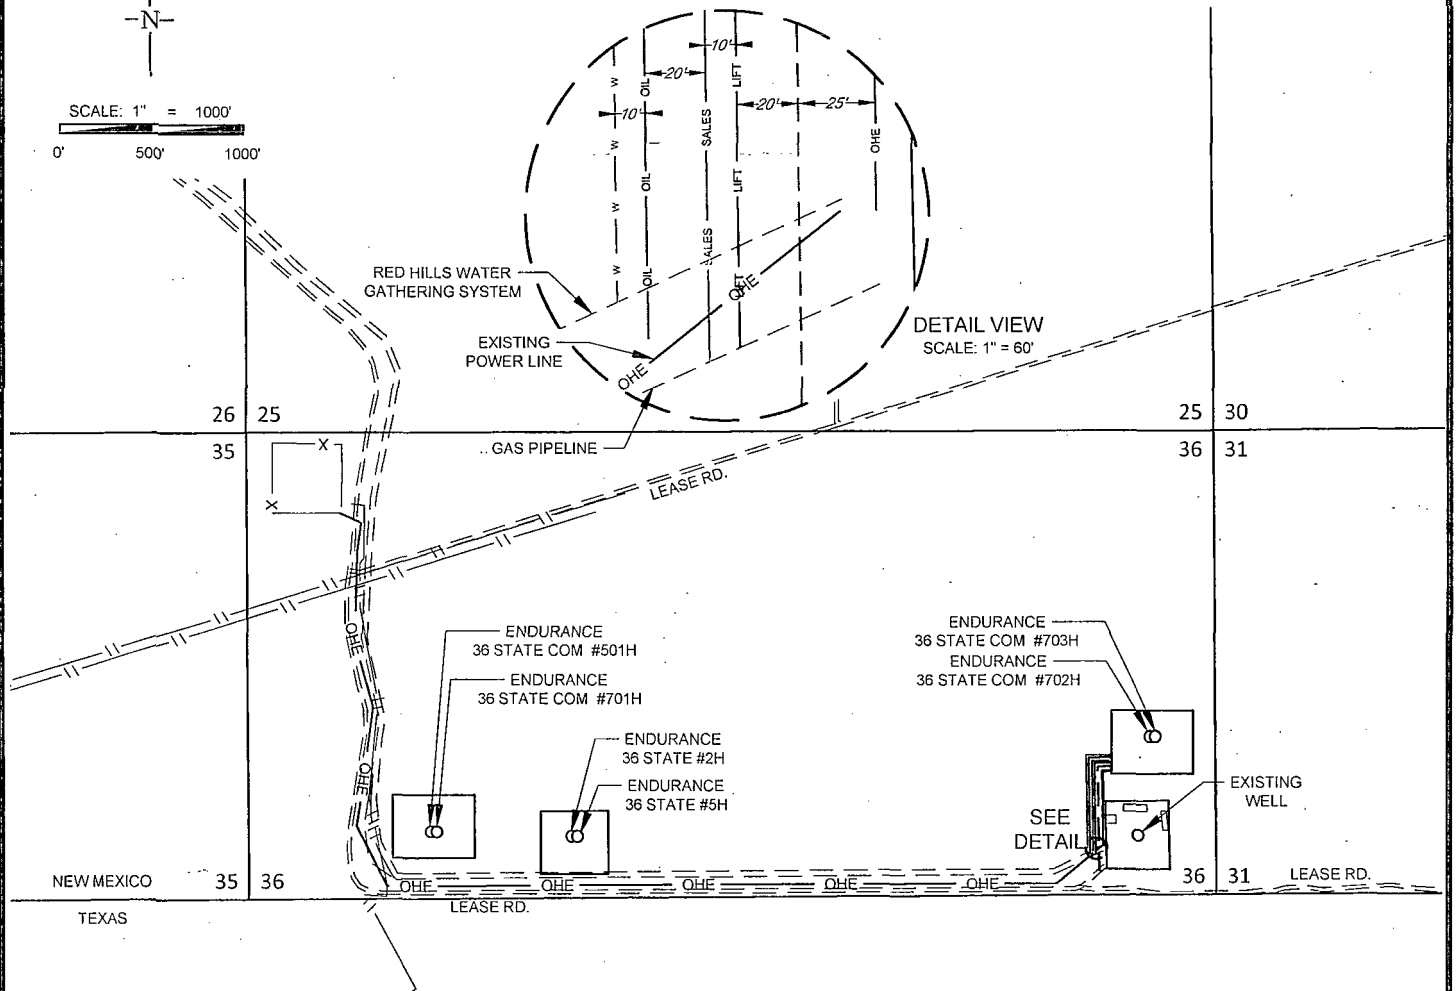

|     |   |       |   |
|-----|---|-------|---|
| W   | PRODUCED WATER 10" POLY LINE<br>-TOTAL FOOTAGE 653 FT<br>-(WORKING PRESSURE 75-125 PSI) | SALES | GAS SALES 12" STEEL LINE<br>-TOTAL FOOTAGE 612 FT<br>-(WORKING PRESSURE 75-125 PSI) |
| UFT | GAS LIFT 8" STEEL LINE<br>-TOTAL FOOTAGE 588 FT<br>-(WORKING PRESSURE 75-125 PSI)       | OIL   | OIL SALES 6" STEEL LINE<br>-TOTAL FOOTAGE 645 FT<br>-(WORKING PRESSURE 75-125 PSI)  |
| OHE | ELECTRIC LINE<br>-TOTAL FOOTAGE 454 FT  |       | PROPOSED LEASE RD.<br>-TOTAL FOOTAGE 636 FT   |
|     | ENDURANCE 36 STATE COM<br>#702H & #703H ..... 653 FT                                    |       | ENDURANCE 36 STATE COM<br>#702H & #703H ..... 612 FT                                |
|     | ENDURANCE 36 STATE COM<br>#702H & #703H ..... 588 FT                                    |       | ENDURANCE 36 STATE COM<br>#702H & #703H ..... 645 FT                                |
|     | ENDURANCE 36 STATE COM<br>#702H & #703H ..... 454 FT                                    |       | ENDURANCE 36 STATE COM<br>#702H & #703H ..... 636 FT                                |

| ENDURANCE 36 STATE COM<br>#702H & #703H<br>INFRASTRUCTURE MAP | REVISION: |      |
|---|-----------|------|
|   | INT       | DATE |
| DATE: 06/12/15  |           |      |
| FILE: SK ENDURANCE36STATECOM_702H & 703H INFRASTRUCTURE MAP   |           |      |
| DRAWN BY: MML   |           |      |
| SHEET: 1 OF 1   |           |      |

**eoog resources, inc.**