

Submit 3 Copies To Appropriate District Office  
District I  
1625 N. French Dr., Hobbs, NM 88240  
District II  
1301 W. Grand Ave., Artesia, NM 88210  
District III  
1000 Rio Brazos Rd., Aztec, NM 87410  
District IV  
1220 S. St. Francis Dr., Santa Fe, NM 87505

State of New Mexico  
Energy, Minerals and Natural Resources

Form C-103  
May 27, 2004

OIL CONSERVATION DIVISION  
1220 South St. Francis Dr.  
Santa Fe, NM 87505

WELL API NO. 30-025-32749
5. Indicate Type of Lease STATE <input type="checkbox"/> FEE <input checked="" type="checkbox"/>
6. State Oil & Gas Lease No. 15059
7. Lease Name or Unit Agreement Name Ammons Madera
8. Well Number 3
9. OGRID Number 21355
10. Pool name or Wildcat Salado Draw - Madera

SUNDRY NOTICES AND REPORTS ON WELLS  
(DO NOT USE THIS FORM FOR PROPOSALS TO DRILL OR TO DEEPEN OR PLUG BACK TO A DIFFERENT RESERVOIR. USE "APPLICATION FOR PERMIT" (FORM C-101) FOR SUCH PROPOSALS.)

1. Type of Well: Oil Well ☒ Gas Well ☐ Other ☐

2. Name of Operator

Southwest Royalties

3. Address of Operator

6 Desta Dr., Ste. 2100 Midland, TX 79705

4. Well Location

Unit Letter K; 1980    feet from the    South    line and 1980    feet from the    West    line

Section 15 Township 26 S Range 33-E NMPM County LEA

11. Elevation (Show whether DR, RKB, RT, GR, etc.)

Pit or Below-grade Tank Application ☐ or Closure ☐

Pit type    Depth to Groundwater    Distance from nearest fresh water well    Distance from nearest surface water   

Pit Liner Thickness:    mil Below-Grade Tank: Volume    bbls; Construction Material   

12. Check Appropriate Box to Indicate Nature of Notice, Report or Other Data

NOTICE OF INTENTION TO:

PERFORM REMEDIAL WORK ☐ PLUG AND ABANDON ☒

TEMPORARILY ABANDON ☐ CHANGE PLANS ☐

PULL OR ALTER CASING ☐ MULTIPLE COMPL ☐

OTHER: ☐

SUBSEQUENT INTENT TO P&A

REMEDIAL WORK ☐ P&A NR ☒

COMMENCE DRILLING OPNS. ☐ P&A R ☐

CASING/CEMENT JOB ☐

OTHER: ☐

13. Describe proposed or completed operations. (Clearly state all pertinent details, and give pertinent dates, including estimated date of starting any proposed work). SEE RULE 1103. For Multiple Completions: Attach wellbore diagram of proposed completion or recompletion.

1. MIRU P&A equip. Set CIBP @ 4950' cap w/15sx cmt. WOC & TAG
2. Perf 5 1/2 csg @ 3720' sqz 60sx of class C cmt. Circ Mud laden fluid & pressure test csg.
3. Perf & sqz 45sx @ 2450' WOC & tag.
4. Perf & sqz 45sx @ 1200' WOC & tag.
5. Perf 50' below 8 5/8 shoe @ 485' sqz 125sx of cmt. Verify cmt to surf. Cut WH off & MO.

Fill inside/outside 5 1/2

NOTIFY OCD 24 HOURS PRIOR TO BEGINNING  
PLUGGING OPERATIONS

Closed Loop System  
10lb gelled brine between all plugs

I hereby certify that the information above is true and complete to the best of my knowledge and belief. I further certify that any pit or below-grade tank has been/will be constructed or closed according to NMOC guidelines ☐, a general permit ☐ or an (attached) alternative OCD-approved plan ☐.

SIGNATURE [Signature] TITLE AGENT DATE 3-9-16

Type or print name OSCAR TENA

E-mail address: OSCAR.TENA@SEERONLINE.COM Telephone No. 432-962-4276

For State Use Only

APPROVED BY: [Signature]

TITLE Petroleum Engr. Specialist DATE 03/15/2016

Conditions of Approval (if any):

MAR 15 2016



Southwest Legallies

3/10/16  
Before P+A

WELL# Ammons Madera #3

TUBING DETAIL  
R.C.

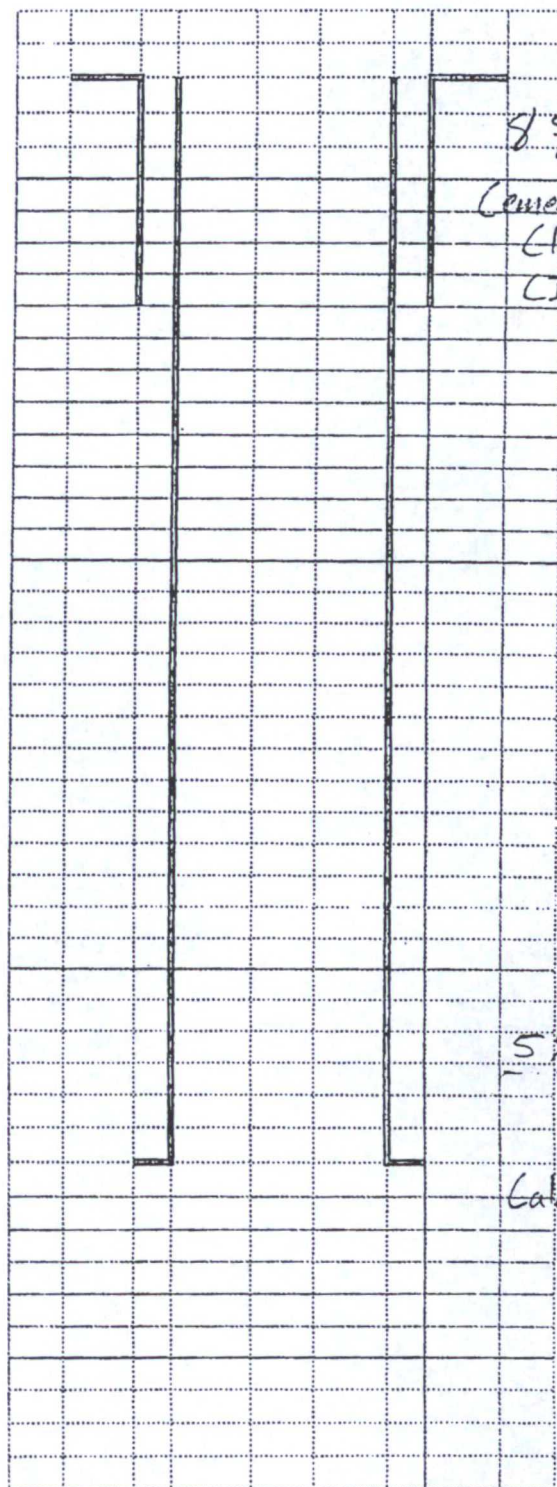

ROD DETAIL


PERFS:

5046 - 5054

SPF

2

8 5/8 435'

Cemented w/ 300sx  
Class C.

CIRC to surface

12 1/4'

5 1/2 @ 5221'

7 7/8

370 SX

Calculated TOC

2437'

TD: \_\_\_\_\_ PBTD: \_\_\_\_\_

Sealant Integrity

3/10/16

After PTA

WELL# Ammons Madena #3

DH 11

TUBING DETAIL  
R.C.

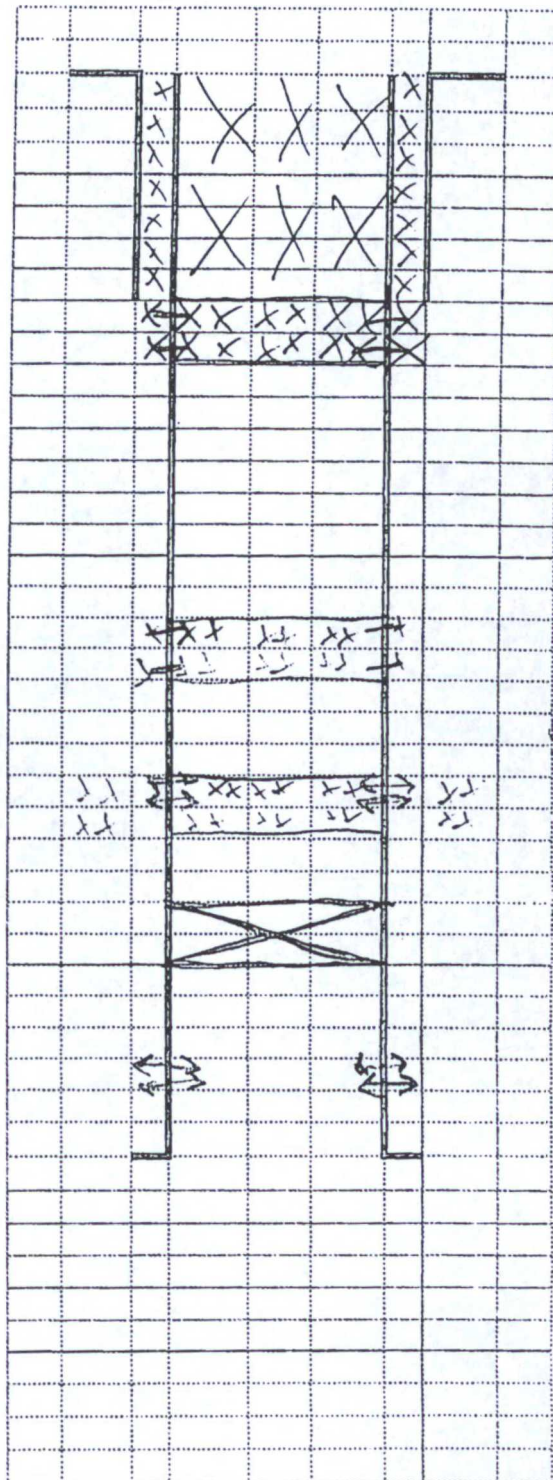

ROD DETAIL


PERFS:

5046-5054

SPF

2

8 5/8 485'

Length 4/300

Class L

LINE to surf

1 1/4

Perf @ 485' 15sx  
to surf. Verify

PT 45 SX  
@ 1200  
WOC + Tag

PT 45 SX  
@ 2450' WOC + Tag

PT 60 SX  
@ 3720'

CI BP @ 5120'  
15sx Class L

5 1/2 @ 5221'

4 7/8

370 SX

Calculated TOC  
2437'

TD: \_\_\_\_\_ PBTD: \_\_\_\_\_