

District I
1625 N. French Dr., Hobbs, NM 88240
Phone: (575) 393-6161 Fax: (575) 393-0720
District II
811 S. First St., Artesia, NM 88210
Phone: (575) 748-1283 Fax: (575) 748-9720
District III
1000 Rio Brazos Road, Aztec, NM 87410
Phone: (505) 334-6178 Fax: (505) 334-6170
District IV
1220 S. St. Francis Dr., Santa Fe, NM 87505
Phone: (505) 476-3460 Fax: (505) 476-3462

State of New Mexico
Energy, Minerals & Natural Resources Department
OIL CONSERVATION DIVISION
1220 South St. Francis Dr.
Santa Fe, NM 87505

Form C-102
Revised August 1, 2011
Submit one copy to appropriate
District Office

APR 27 2016

☒ AMENDED REPORT

WELL LOCATION AND ACREAGE DEDICATION PLAT

¹ API Number 30-025-43193	² Pool Code 5150	³ Pool Name BELL LAKE; BONE SPRING, NORTH
⁴ Property Code 316141	⁵ Property Name PALOMA BLANCO 19 FED	
⁶ Well Number 2H	⁷ Operator Name DEVON ENERGY PRODUCTION COMPANY, L.P.	
⁸ OGRID No. 6137	⁹ Elevation 3540.3	

10 Surface Location									
UL or lot no. 4	Section 18	Township 23 S	Range 34 E	Lot Idn	Feet from the 500	North/South line SOUTH	Feet from the 350	East/West line WEST	County LEA

11 Bottom Hole Location If Different From Surface									
UL or lot no. 4	Section 19	Township 23 S	Range 34 E	Lot Idn	Feet from the 330	North/South line SOUTH	Feet from the 850	East/West line WEST	County LEA

¹² Dedicated Acres 152.28	¹³ Joint or Infill	¹⁴ Consolidation Code	¹⁵ Order No.
--	-------------------------------	----------------------------------	-------------------------

No allowable will be assigned to this completion until all interests have been consolidated or a non-standard unit has been approved by the division.


<p>NW CORNER SEC. 18 LAT. = 32.3118800°N LONG. = 103.5175123°W NMSP EAST (FT) N = 478153.49 E = 793376.19</p> <p>W/4 CORNER SEC. 18 LAT. = 32.3046249°N LONG. = 103.5175140°W NMSP EAST (FT) N = 475514.06 E = 793395.75</p> <p>SECTION CORNER LAT. = 32.2973746°N LONG. = 103.5175143°W NMSP EAST (FT) N = 472876.41 E = 793415.73</p> <p>PP: 215 FSL & 550 FWL Sec. 18, T23S, R34E</p> <p>W/4 CORNER SEC. 19 LAT. = 32.2901233°N LONG. = 103.5175156°W NMSP EAST (FT) N = 470238.36 E = 793435.38</p> <p>SW CORNER SEC. 19 LAT. = 32.2828603°N LONG. = 103.5175162°W NMSP EAST (FT) N = 467596.08 E = 793455.29</p>		<p>N/4 CORNER SEC. 18 LAT. = 32.3118805°N LONG. = 103.5092543°W NMSP EAST (FT) N = 478173.20 E = 795927.48</p> <p>SEC. 18 PALOMA BLANCO 19 FED 2H ELEV. = 3540.3 LAT. = 32.2987482°N (NAD83) LONG. = 103.5163816°W NMSP EAST (FT) N = 473378.77 E = 793761.92</p> <p>SURFACE LOCATION 350'</p> <p>QUARTER CORNER LAT. = 32.2973705°N LONG. = 103.5091999°W NMSP EAST (FT) N = 472894.55 E = 795984.86</p> <p>NOTE: LATITUDE AND LONGITUDE COORDINATES ARE SHOWN USING THE NORTH AMERICAN DATUM OF 1983 (NAD83). LISTED NEW MEXICO STATE PLANE EAST COORDINATES ARE GRID (NAD83). BASIS OF BEARING AND DISTANCES USED ARE NEW MEXICO STATE PLANE EAST COORDINATES MODIFIED TO THE SURFACE.</p> <p>SEC. 19 BOTTOM OF HOLE LAT. = 32.2837664°N LONG. = 103.5147663°W NMSP EAST (FT) N = 467932.19 E = 794302.62</p> <p>S/4 CORNER SEC. 19 LAT. = 32.2828576°N LONG. = 103.5091645°W NMSP EAST (FT) N = 467614.84 E = 796036.36</p> <p>330' BOTTOM OF HOLE 850'</p>		<p>NE CORNER SEC. 18 LAT. = 32.3118770°N LONG. = 103.5006807°W NMSP EAST (FT) N = 478192.37 E = 798578.29</p> <p>E/4 CORNER SEC. 18 LAT. = 32.3046206°N LONG. = 103.5006648°W NMSP EAST (FT) N = 475552.54 E = 798601.70</p> <p>SECTION CORNER LAT. = 32.2973633°N LONG. = 103.5006503°W NMSP EAST (FT) N = 472912.34 E = 798626.69</p> <p>E/4 CORNER SEC. 19 LAT. = 32.2901081°N LONG. = 103.5006367°W NMSP EAST (FT) N = 470272.93 E = 798651.38</p> <p>SE CORNER SEC. 19 LAT. = 32.2828515°N LONG. = 103.5006213°W NMSP EAST (FT) N = 467633.01 E = 798676.54</p>		<p>17 OPERATOR CERTIFICATION I hereby certify that the information contained herein is true and complete to the best of my knowledge and belief, and that this organization either owns a working interest or unleased mineral interest in the land including the proposed bottom hole location or has a right to drill this well at this location pursuant to a contract with an owner of such a mineral or working interest, or to a voluntary pooling agreement or a compulsory pooling order heretofore entered by the division.</p> <p><i>[Signature]</i> 04/21/2016 Signature Date</p> <p>David H. Cook Regulatory Specialist Printed Name</p> <p>david.cook@dvn.com E-mail Address</p> <p>18 SURVEYOR CERTIFICATION I hereby certify that the well location shown on this plat was plotted from field notes of actual surveys made by me or under my supervision, and that the same is true and correct to the best of my belief.</p> <p>OCTOBER 6 2015 Date of Survey</p> <p><i>[Signature]</i> Signature and Seal of Professional Surveyor</p> <p>Certificate Number: FILIMON F. JARAMILLO, PLS 12797 SURVEY NO. 3697E</p>
---	--	---	--	--	--	--

First take/perf @ heel - Sec. 19, T23S, R34E, 330 FNL & 670 FWL @ 400 - 330 FSL & 850 FWL

APR 28 2016

SECTION 18, TOWNSHIP 23 SOUTH, RANGE 34 EAST, N.M.P.M.
LEA COUNTY, STATE OF NEW MEXICO
SITE MAP

NOTE: LATITUDE AND LONGITUDE COORDINATES ARE SHOWN USING THE NORTH AMERICAN DATUM OF 1983 (NAD83). LISTED NEW MEXICO STATE PLANE EAST COORDINATES ARE GRID (NAD83). BASIS OF BEARING AND DISTANCES USED ARE NEW MEXICO STATE PLANE EAST COORDINATES MODIFIED TO THE SURFACE.

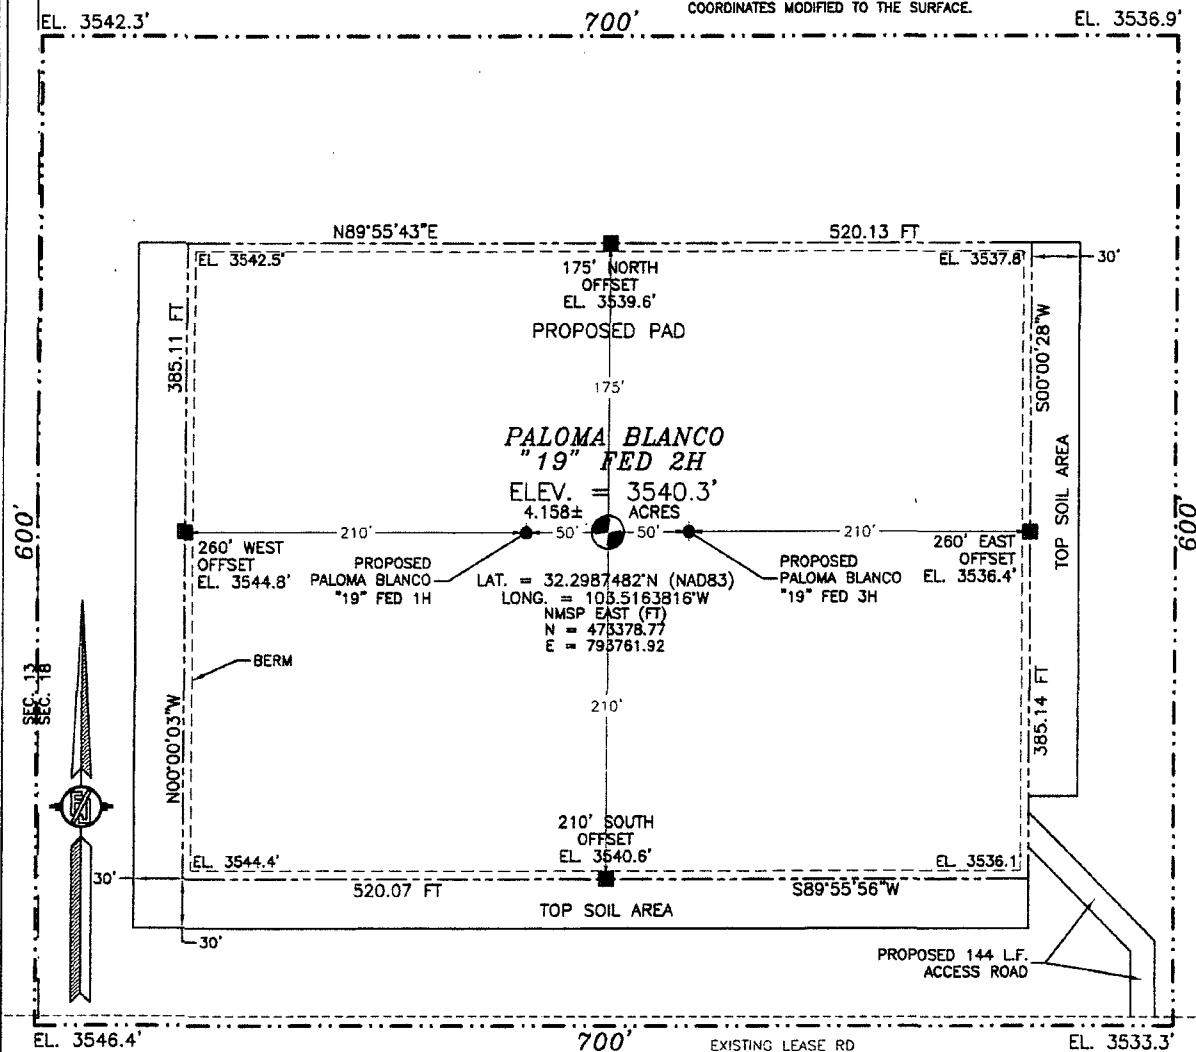

010 50 100 200

SCALE 1" = 100'

DIRECTIONS TO LOCATION

FROM THE INTERSECTION OF STATE HIGHWAY #128 AND COUNTY ROAD #21 (DELAWARE BASIN ROAD) GO NORTH ON COUNTY ROAD #21 APPROX. 8.9 MILES TO A LEASE ROAD ON LEFT (WEST) TURN WEST ON LEASE ROAD GO APPROX. 0.28 MILE TO A ROAD LATH WITH RED & WHITE PAINT ON RIGHT SIDE (NORTH) OF ROAD LOCATION IS 425' NORTHWEST

DEVON ENERGY PRODUCTION COMPANY, L.P.

PALOMA BLANCO "19" FED 2H

LOCATED 500 FT. FROM THE SOUTH LINE

AND 350 FT. FROM THE WEST LINE OF

SECTION 18, TOWNSHIP 23 SOUTH,

RANGE 34 EAST, N.M.P.M.

LEA COUNTY, STATE OF NEW MEXICO

OCTOBER 6, 2015

SURVEY NO. 3697B

MADRON SURVEYING, INC.


301 SOUTH CANAL
(575) 234-3341

CARLSBAD, NEW MEXICO

NOT TO SCALE

MADRON SURVEYING, INC. 301 SOUTH CANAL (575) 234-3341 CARLSBAD, NEW MEXICO

SECTION 18, TOWNSHIP 23 SOUTH, RANGE 34 EAST, N.M.P.M.
LEA COUNTY, STATE OF NEW MEXICO
VICINITY MAP

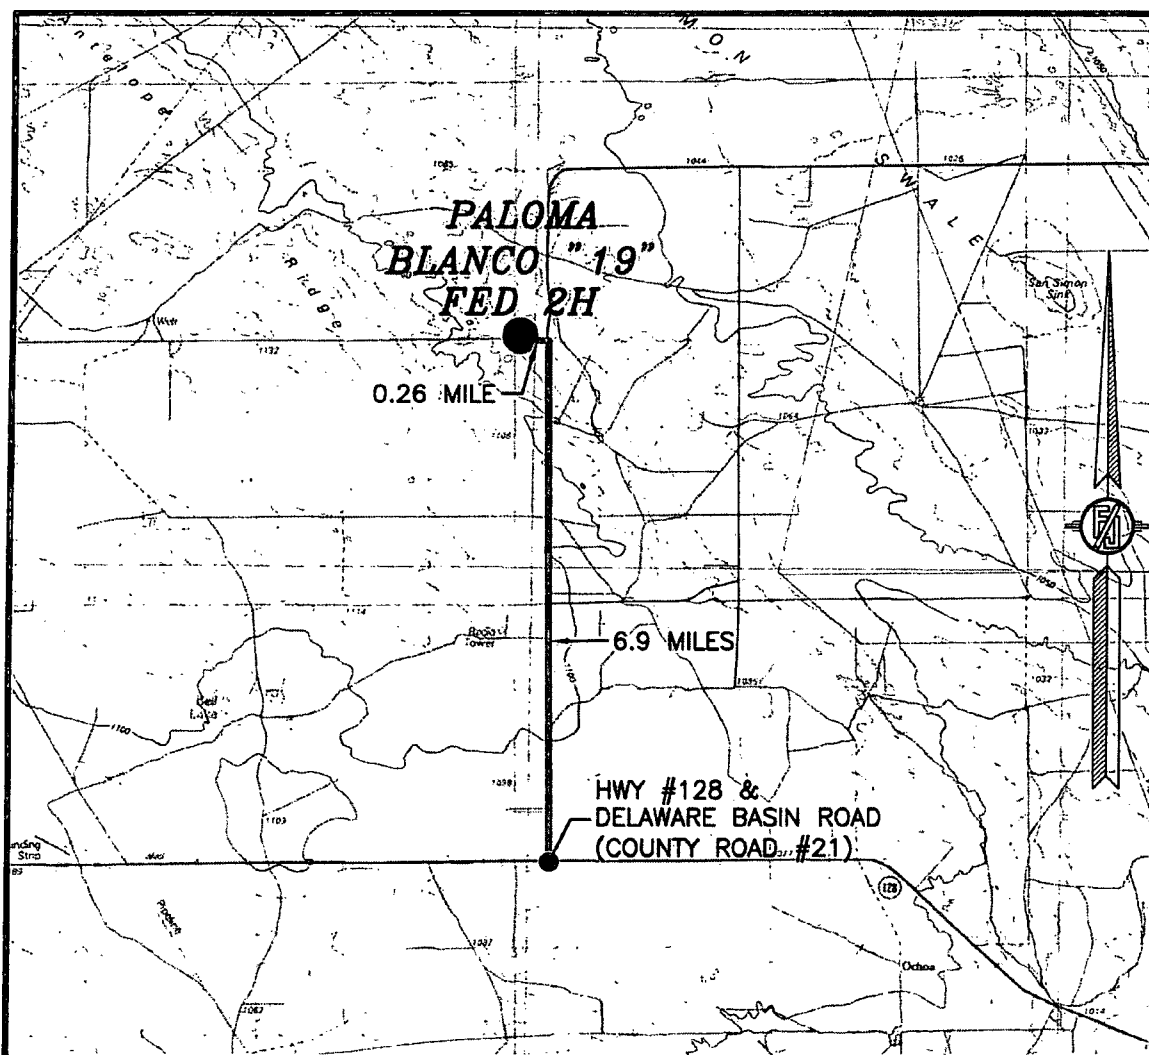

DISTANCES IN MILES

NOT TO SCALE

DIRECTIONS TO LOCATION

FROM THE INTERSECTION OF STATE HIGHWAY #128 AND COUNTY ROAD #21 (DELAWARE BASIN ROAD) GO NORTH ON COUNTY ROAD #21 APPROX. 6.9 MILES TO A LEASE ROAD ON LEFT (WEST) TURN WEST ON LEASE ROAD GO APPROX. 0.26 MILE TO A ROAD LATH WITH RED & WHITE PAINT ON RIGHT SIDE (NORTH) OF ROAD LOCATION IS 425° NORTHWEST

DEVON ENERGY PRODUCTION COMPANY, L.P.

PALOMA BLANCO "19" FED 2H

LOCATED 500 FT. FROM THE SOUTH LINE
AND 350 FT. FROM THE WEST LINE OF
SECTION 18, TOWNSHIP 23 SOUTH,
RANGE 34 EAST, N.M.P.M.
LEA COUNTY, STATE OF NEW MEXICO

OCTOBER 6, 2015

SURVEY NO. 3697E

MADRON SURVEYING, INC. 301 SOUTH CANAL (575) 234-3341 CARLSBAD, NEW MEXICO

SECTION 18, TOWNSHIP 23 SOUTH, RANGE 34 EAST, N.M.P.M.
LEA COUNTY, STATE OF NEW MEXICO
AERIAL PHOTO



NOT TO SCALE
AERIAL PHOTO:
GOOGLE EARTH
FEB. 2014


DEVON ENERGY PRODUCTION COMPANY, L.P.
PALOMA BLANCO "19" FED 2H
LOCATED 500 FT. FROM THE SOUTH LINE
AND 350 FT. FROM THE WEST LINE OF
SECTION 18, TOWNSHIP 23 SOUTH,
RANGE 34 EAST, N.M.P.M.
LEA COUNTY, STATE OF NEW MEXICO

OCTOBER 6, 2015

SURVEY NO. 3697E

MADRON SURVEYING, INC. 301 SOUTH CANAL (575) 234-3341 CARLSBAD, NEW MEXICO

SECTION 18, TOWNSHIP 23 SOUTH, RANGE 34 EAST, N.M.P.M.
LEA COUNTY, STATE OF NEW MEXICO
AERIAL ACCESS ROUTE MAP

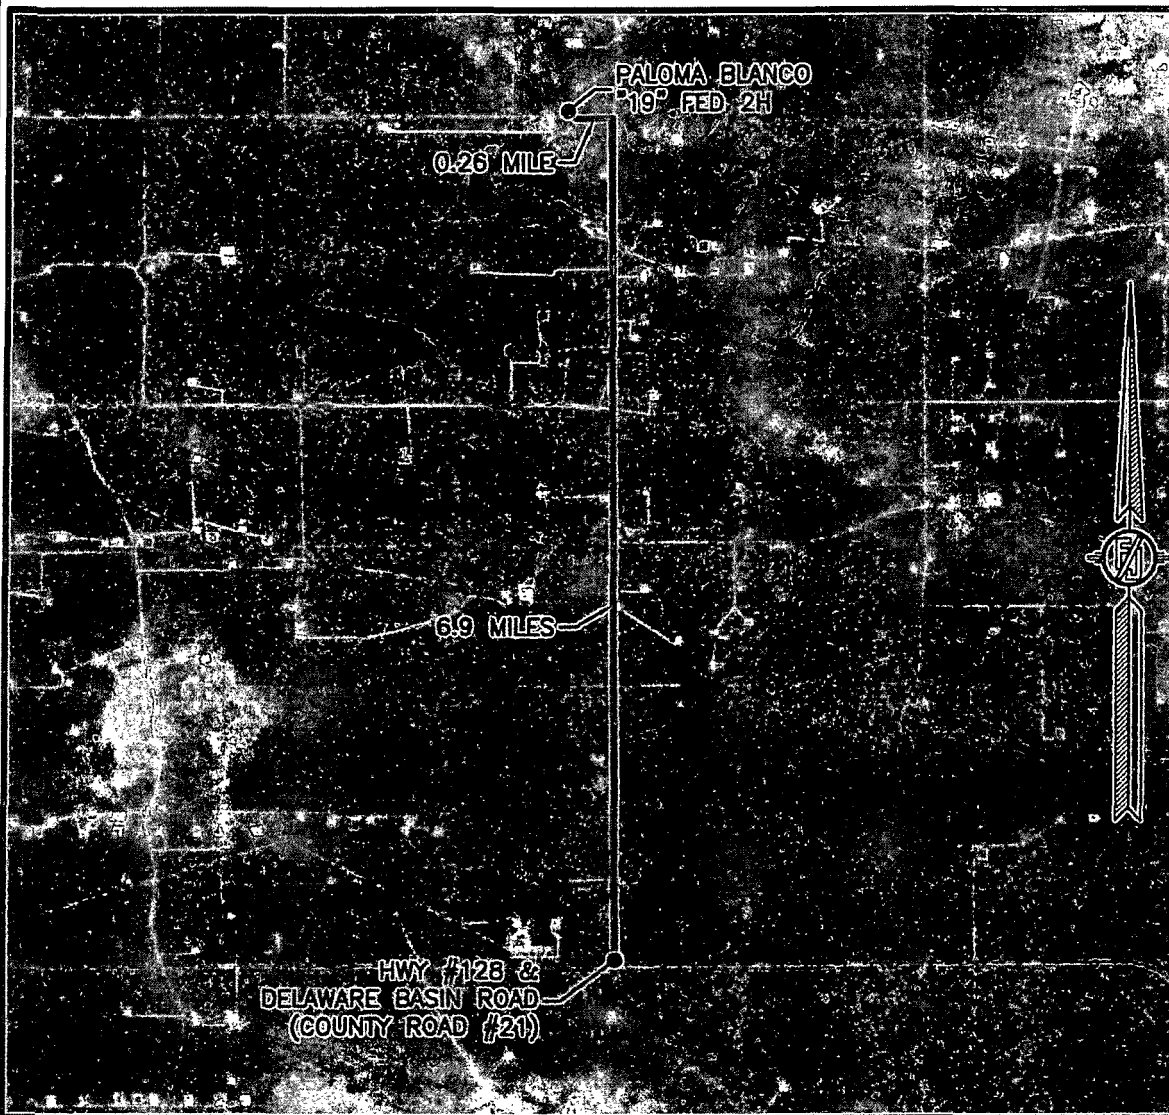

NOT TO SCALE
AERIAL PHOTO:
GOOGLE EARTH
FEB. 2014

DEVON ENERGY PRODUCTION COMPANY, L.P.

PALOMA BLANCO "19" FED 2H

LOCATED 500 FT. FROM THE SOUTH LINE

AND 350 FT. FROM THE WEST LINE OF

SECTION 18, TOWNSHIP 23 SOUTH,

RANGE 34 EAST, N.M.P.M.

LEA COUNTY, STATE OF NEW MEXICO


OCTOBER 6, 2015

SURVEY NO. 3697E

MADRON SURVEYING, INC. 301 SOUTH CANAL (575) 234-3341 CARLSBAD, NEW MEXICO

PALOMA BLANCO 19 1H TANK BATTERY
DEVON ENERGY PRODUCTION COMPANY, L.P.
 IN THE NW/4 SW/4 SW/4 OF
 SECTION 18, TOWNSHIP 23 SOUTH, RANGE 34 EAST, N.M.P.M.
 LEA COUNTY, STATE OF NEW MEXICO

AUGUST 28, 2015

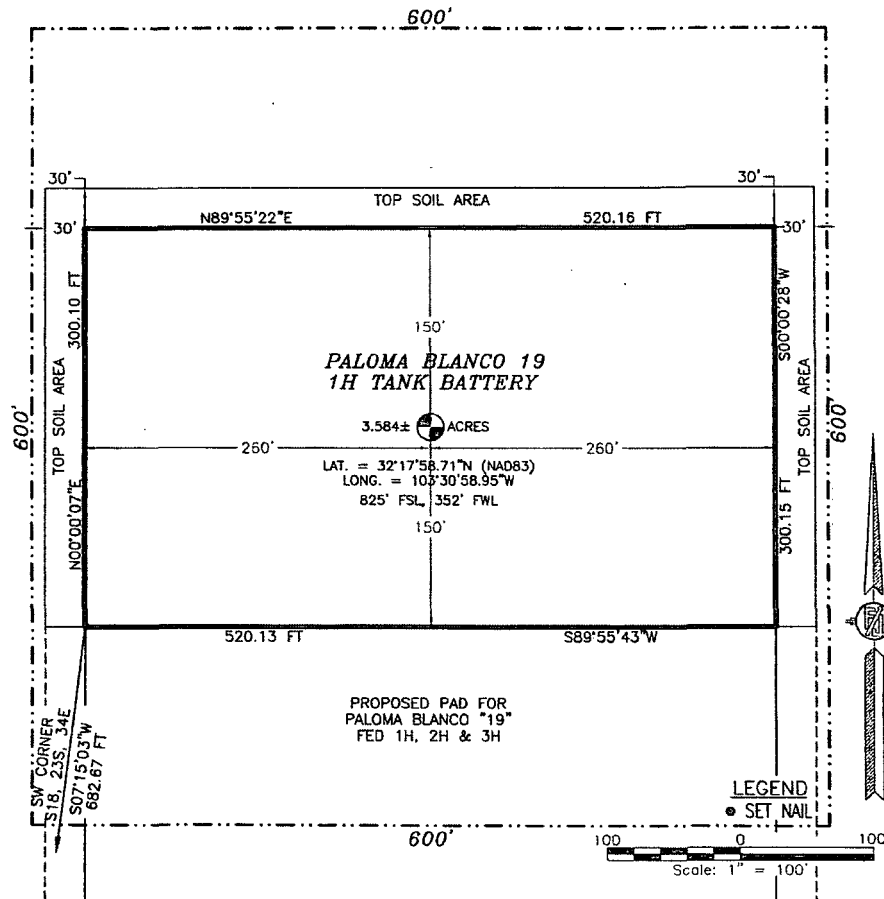

DESCRIPTION

A CERTAIN PIECE OR PARCEL OF LAND AND REAL ESTATE LYING IN FEE LAND IN THE NW/4 SW/4 SW/4 OF SECTION 18, TOWNSHIP 23 SOUTH, RANGE 34 EAST, N.M.P.M., LEA COUNTY, NEW MEXICO.

BEGINNING AT THE SOUTHWEST CORNER OF THE PARCEL, WHENCE THE SOUTHWEST CORNER OF SECTION 18, TOWNSHIP 23 SOUTH, RANGE 34 EAST, N.M.P.M. BEARS S07°15'03\"W, A DISTANCE OF 682.67 FEET;
 THENCE N00°00'07\"E A DISTANCE OF 300.10 FEET TO THE NORTHWEST CORNER OF THE PARCEL;
 THENCE N89°55'22\"E A DISTANCE OF 520.16 FEET TO THE NORTHEAST CORNER OF THE PARCEL;
 THENCE S00°00'28\"W A DISTANCE OF 300.15 FEET TO THE SOUTHEAST CORNER OF THE PARCEL;
 THENCE S89°55'43\"W A DISTANCE OF 520.13 FEET TO THE SOUTHWEST CORNER OF THE PARCEL, THE POINT OF BEGINNING;
 CONTAINING 3.584 ACRES MORE OR LESS.

GENERAL NOTES

- 1.) THE INTENT OF THIS SURVEY IS TO ACQUIRE A BUSINESS LEASE FOR THE PURPOSE OF BUILDING A TANK BATTERY
- 2.) BASIS OF BEARING IS NEW MEXICO STATE PLANE EAST ZONE MODIFIED TO THE SURFACE (NAD83)

DRIVING DIRECTIONS: FROM THE INTERSECTION OF STATE HIGHWAY #128 AND COUNTY ROAD #21 (DELAWARE BASIN ROAD) GO NORTH ON COUNTY ROAD #21 APPROX. 8.9 MILES TO A LEASE ROAD ON LEFT (WEST) TURN WEST ON LEASE ROAD GO APPROX. 0.26 MILE TO A ROAD LATH WITH RED & WHITE PAINT ON RIGHT SIDE (NORTH) OF ROAD LOCATION IS 425° NORTHWEST

SURVEYOR CERTIFICATE

I, FILMON F. JARAMILLO, A NEW MEXICO PROFESSIONAL SURVEYOR NO. 12797, HEREBY CERTIFY THAT I HAVE CONDUCTED AND AM RESPONSIBLE FOR THIS SURVEY, THAT THIS SURVEY IS TRUE AND CORRECT TO THE BEST OF MY KNOWLEDGE AND BELIEF, AND THAT THIS SURVEY AND PLAT MEET THE MINIMUM STANDARDS FOR LAND SURVEYING IN THE STATE OF NEW MEXICO.

IN WITNESS WHEREOF, THIS CERTIFICATE IS EXECUTED AT CARLSBAD, NEW MEXICO, THIS 30th DAY OF SEPTEMBER 2015

Filmon F. Jaramillo
 FILMON F. JARAMILLO
 301 SOUTH CANAL
 CARLSBAD, NEW MEXICO 88220
 Phone (575) 234-3341

MADRON SURVEYING, INC.
 301 SOUTH CANAL
 CARLSBAD, NEW MEXICO 88220
 Phone (575) 234-3341

SURVEY NO. 4178A

SHEET: 1-3


MADRON SURVEYING, INC. CARLSBAD, NEW MEXICO

PALOMA BLANCO 19 1H TANK BATTERY

DEVON ENERGY PRODUCTION COMPANY, L.P.
IN THE NW/4 SW/4 SW/4 OF
SECTION 18, TOWNSHIP 23 SOUTH, RANGE 34 EAST, N.M.P.M.
LEA COUNTY, STATE OF NEW MEXICO

AUGUST 28, 2015

QUAD MAP

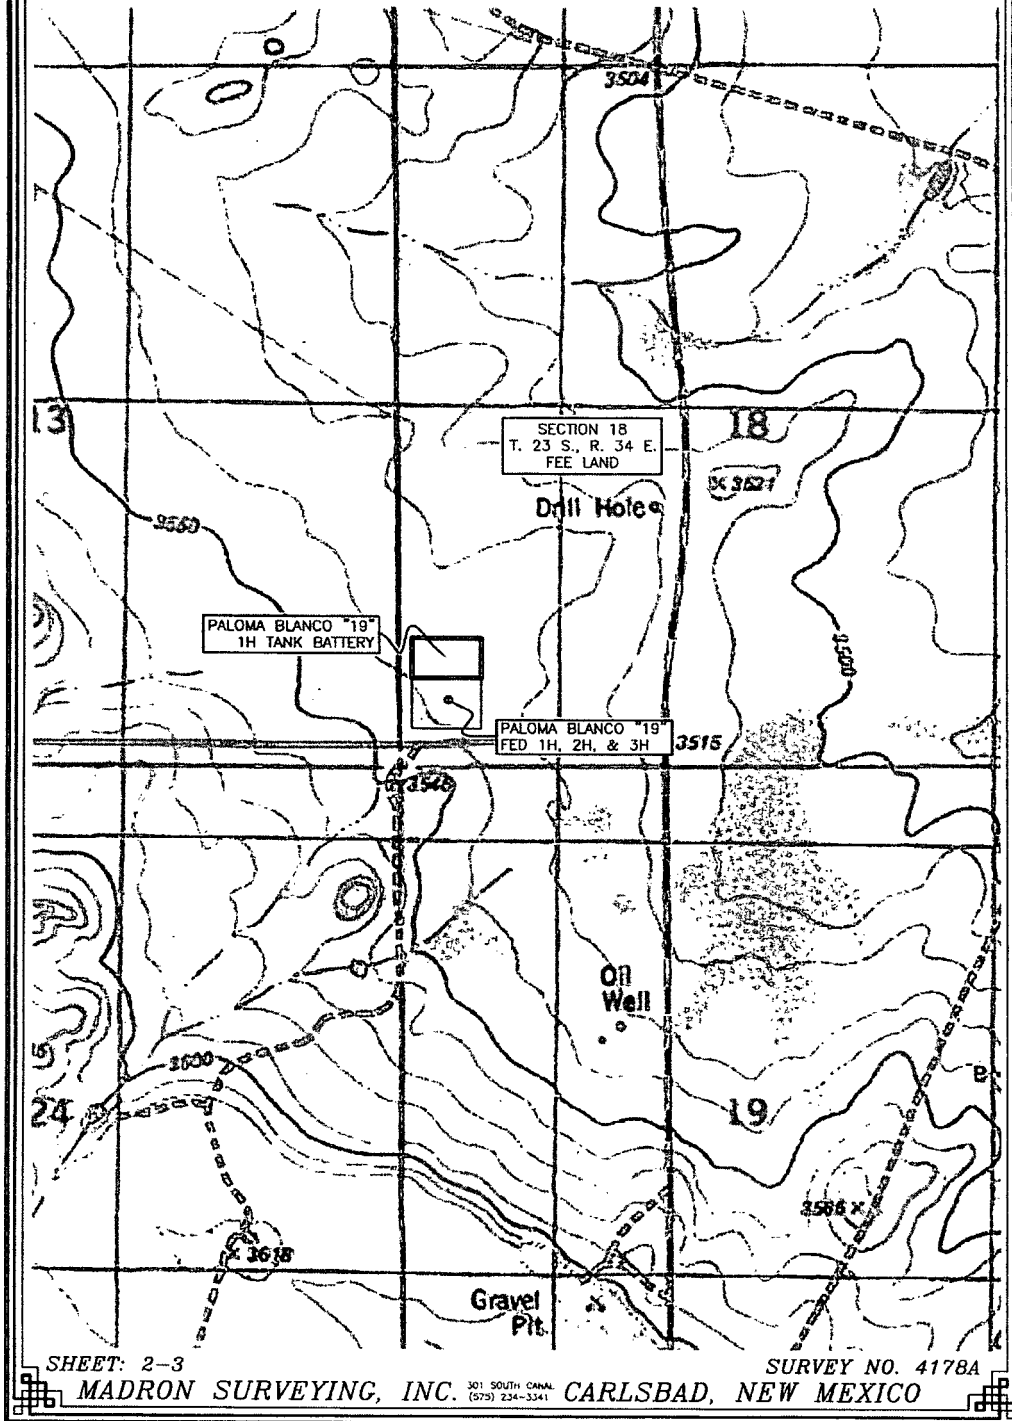


PALOMA BLANCO 19 1H TANK BATTERY

DEVON ENERGY PRODUCTION COMPANY, L.P.
IN THE NW/4 SW/4 SW/4 OF
SECTION 18, TOWNSHIP 23 SOUTH, RANGE 34 EAST, N.M.P.M.
LEA COUNTY, STATE OF NEW MEXICO

AUGUST 28, 2015

AERIAL PHOTO

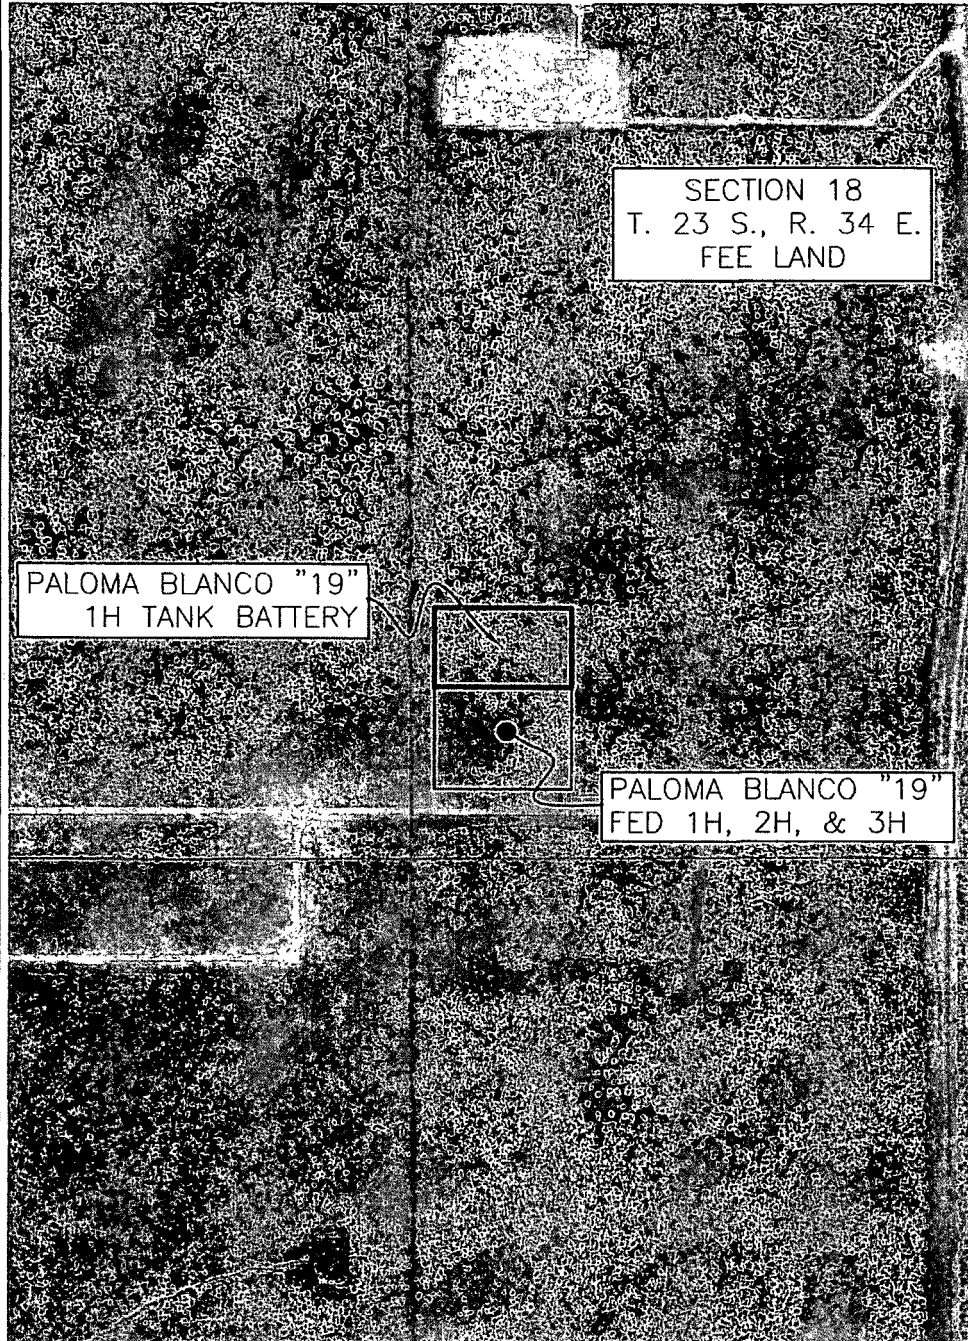


SHEET: 3-3

MADRON SURVEYING, INC. 301 SOUTH CANAL (375) 234-3341 CARLSBAD, NEW MEXICO

SURVEY NO. 4178A

SECTION 18, TOWNSHIP 23 SOUTH, RANGE 34 EAST, N.M.P.M.
LEA COUNTY, STATE OF NEW MEXICO
AERIAL PHOTO

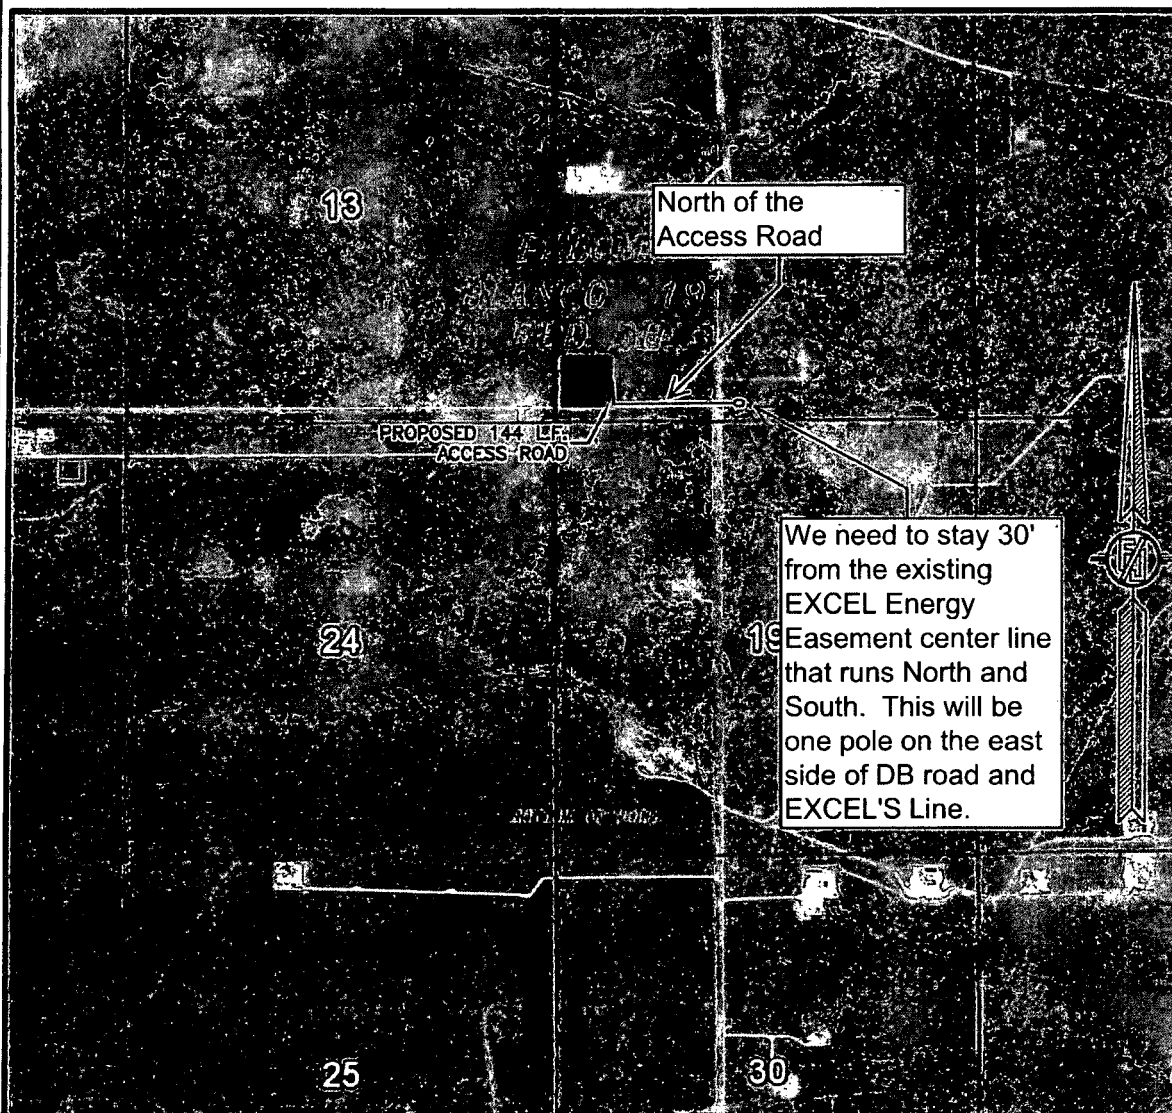

NOT TO SCALE
AERIAL PHOTO:
GOOGLE EARTH
FEB. 2014

DEVON ENERGY PRODUCTION COMPANY, L.P.
PALOMA BLANCO "19" FED 3H
LOCATED 500 FT. FROM THE SOUTH LINE
AND 400 FT. FROM THE WEST LINE OF
SECTION 18, TOWNSHIP 23 SOUTH,
RANGE 34 EAST, N.M.P.M.
LEA COUNTY, STATE OF NEW MEXICO

OCTOBER 15, 2015


SURVEY NO. 4203D

MADRON SURVEYING, INC. 301 SOUTH CANAL (575) 234-3341 CARLSBAD, NEW MEXICO


ELECTRIC LINE PLAT (400573E)

ELECTRIC LINE FROM AN EXISTING XCEL ELECTRIC LINE TO PALOMA BLANCO 19 FED 1H, 2H, & 3H

DEVON ENERGY PRODUCTION COMPANY, L.P.
CENTERLINE SURVEY OF AN ELECTRIC LINE CROSSING
SECTION 18, TOWNSHIP 23 SOUTH, RANGE 34 EAST, N.M.P.M.
LEA COUNTY, STATE OF NEW MEXICO
OCTOBER 21, 2015

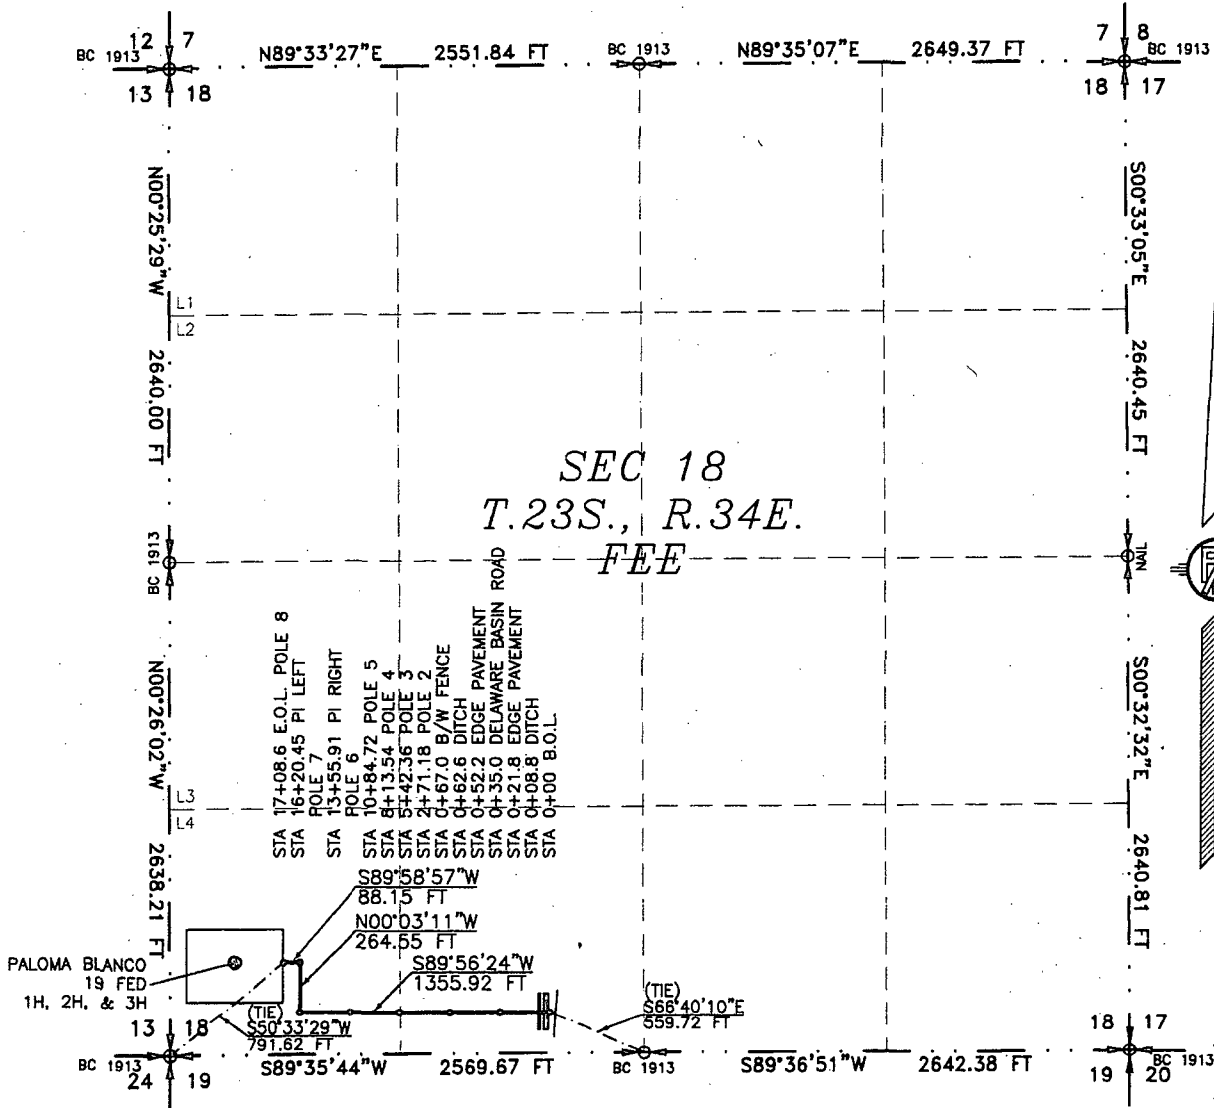

SEE NEXT SHEET (2-4) FOR DESCRIPTION

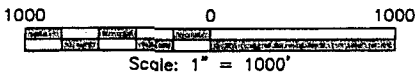

GENERAL NOTES

- 1.) THE INTENT OF THIS ROUTE SURVEY IS TO ACQUIRE AN EASEMENT.
- 2.) BASIS OF BEARING IS NMSP EAST MODIFIED TO SURFACE COORDINATES.

SURVEYOR CERTIFICATE

I, FILIMON F. JARAMILLO, A NEW MEXICO PROFESSIONAL SURVEYOR NO. 12797, HEREBY CERTIFY THAT I HAVE CONDUCTED AND AM RESPONSIBLE FOR THIS SURVEY, THAT THIS SURVEY IS TRUE AND CORRECT TO THE BEST OF MY KNOWLEDGE AND BELIEF, AND THAT THIS SURVEY AND PLAT MEET THE MINIMUM STANDARDS FOR LAND SURVEYING IN THE STATE OF NEW MEXICO.

IN WITNESS WHEREOF, THIS CERTIFICATE IS EXECUTED AT CARLSBAD, NEW MEXICO, THIS 24 DAY OF OCTOBER 2015

[Signature of Filimon F. Jaramillo]
FILIMON F. JARAMILLO, PLS. 12797

MADRON SURVEYING, INC.
301 SOUTH CANAL
CARLSBAD, NEW MEXICO 88220
Phone: (575) 234-3341

SURVEY NO. 4275

MADRON SURVEYING, INC. CARLSBAD, NEW MEXICO

SHEET: 1-4

ELECTRIC LINE PLAT (400573E)

ELECTRIC LINE FROM AN EXISTING XCEL ELECTRIC LINE TO PALOMA BLANCO 19 FED 1H, 2H, & 3H

**DEVON ENERGY PRODUCTION COMPANY, L.P.
CENTERLINE SURVEY OF AN ELECTRIC LINE CROSSING
SECTION 18, TOWNSHIP 23 SOUTH, RANGE 34 EAST, N.M.P.M.
LEA COUNTY, STATE OF NEW MEXICO
OCTOBER 21, 2015**

DESCRIPTION

A STRIP OF LAND 30 FEET WIDE CROSSING FEE LAND IN SECTION 18, TOWNSHIP 23 SOUTH, RANGE 34 EAST, N.M.P.M., LEA COUNTY, STATE OF NEW MEXICO AND BEING 15 FEET EACH SIDE OF THE FOLLOWING DESCRIBED CENTERLINE SURVEY:

BEGINNING AT A POINT WITHIN THE SE/4 SW/4 OF SAID SECTION 18, TOWNSHIP 23 SOUTH, RANGE 34 EAST, N.M.P.M., WHENCE THE SOUTH QUARTER CORNER OF SAID SECTION 18, TOWNSHIP 23 SOUTH, RANGE 34 EAST, N.M.P.M. BEARS S66°40'10"E, A DISTANCE OF 559.72 FEET;
THENCE S89°56'24"W A DISTANCE OF 1355.92 FEET TO AN ANGLE POINT OF THE LINE HEREIN DESCRIBED;
THENCE N00°03'11"W A DISTANCE OF 264.55 FEET TO AN ANGLE POINT OF THE LINE HEREIN DESCRIBED;
THENCE S89°58'57"W A DISTANCE OF 88.15 FEET THE TERMINUS OF THIS CENTERLINE SURVEY, WHENCE THE SOUTHWEST CORNER OF SAID SECTION 18, TOWNSHIP 23 SOUTH, RANGE 34 EAST, N.M.P.M. BEARS S50°33'29"W, A DISTANCE OF 791.62 FEET;

SAID STRIP OF LAND BEING 1708.61 FEET OR 103.55 RODS IN LENGTH, CONTAINING 1.177 ACRES MORE OR LESS AND BEING ALLOCATED BY FORTIES AS FOLLOWS:

SE/4 SW/4	808.13 L.F.	48.98 RODS	0.557 ACRES
LOT 4	900.48 L.F.	54.57 RODS	0.620 ACRES

SURVEYOR CERTIFICATE

I, FILIMON F. JARAMILLO, A NEW MEXICO PROFESSIONAL SURVEYOR NO. 12797, HEREBY CERTIFY THAT I HAVE CONDUCTED AND AM RESPONSIBLE FOR THIS SURVEY, THAT THIS SURVEY IS TRUE AND CORRECT TO THE BEST OF MY KNOWLEDGE AND BELIEF, AND THAT THIS SURVEY AND PLAT MEET THE MINIMUM STANDARDS FOR LAND SURVEYING IN THE STATE OF NEW MEXICO.

IN WITNESS WHEREOF, THIS CERTIFICATE IS EXECUTED AT CARLSBAD, NEW MEXICO, THIS 26 DAY OF OCTOBER 2015

GENERAL NOTES

1.) THE INTENT OF THIS ROUTE SURVEY IS TO ACQUIRE AN EASEMENT.

2.) BASIS OF BEARING IS NMSP EAST MODIFIED TO SURFACE COORDINATES.

SHEET: 2-4

MADRON SURVEYING, INC.

301 SOUTH CANAL
(575) 234-3341

MADRON SURVEYING, INC.
301 SOUTH CANAL
CARLSBAD, NEW MEXICO 88220
Phone (575) 234-3341

SURVEY NO. 4275

CARLSBAD, NEW MEXICO

ELECTRIC LINE PLAT (400573E)


ELECTRIC LINE FROM AN EXISTING XCEL ELECTRIC LINE TO PALOMA BLANCO 19 FED 1H, 2H, & 3H

DEVON ENERGY PRODUCTION COMPANY, L.P.
CENTERLINE SURVEY OF AN ELECTRIC LINE CROSSING
SECTION 18, TOWNSHIP 23 SOUTH, RANGE 34 EAST, N.M.P.M.
LEA COUNTY, STATE OF NEW MEXICO
OCTOBER 21, 2015

HODDS

APR 27 2016

RECEIVED

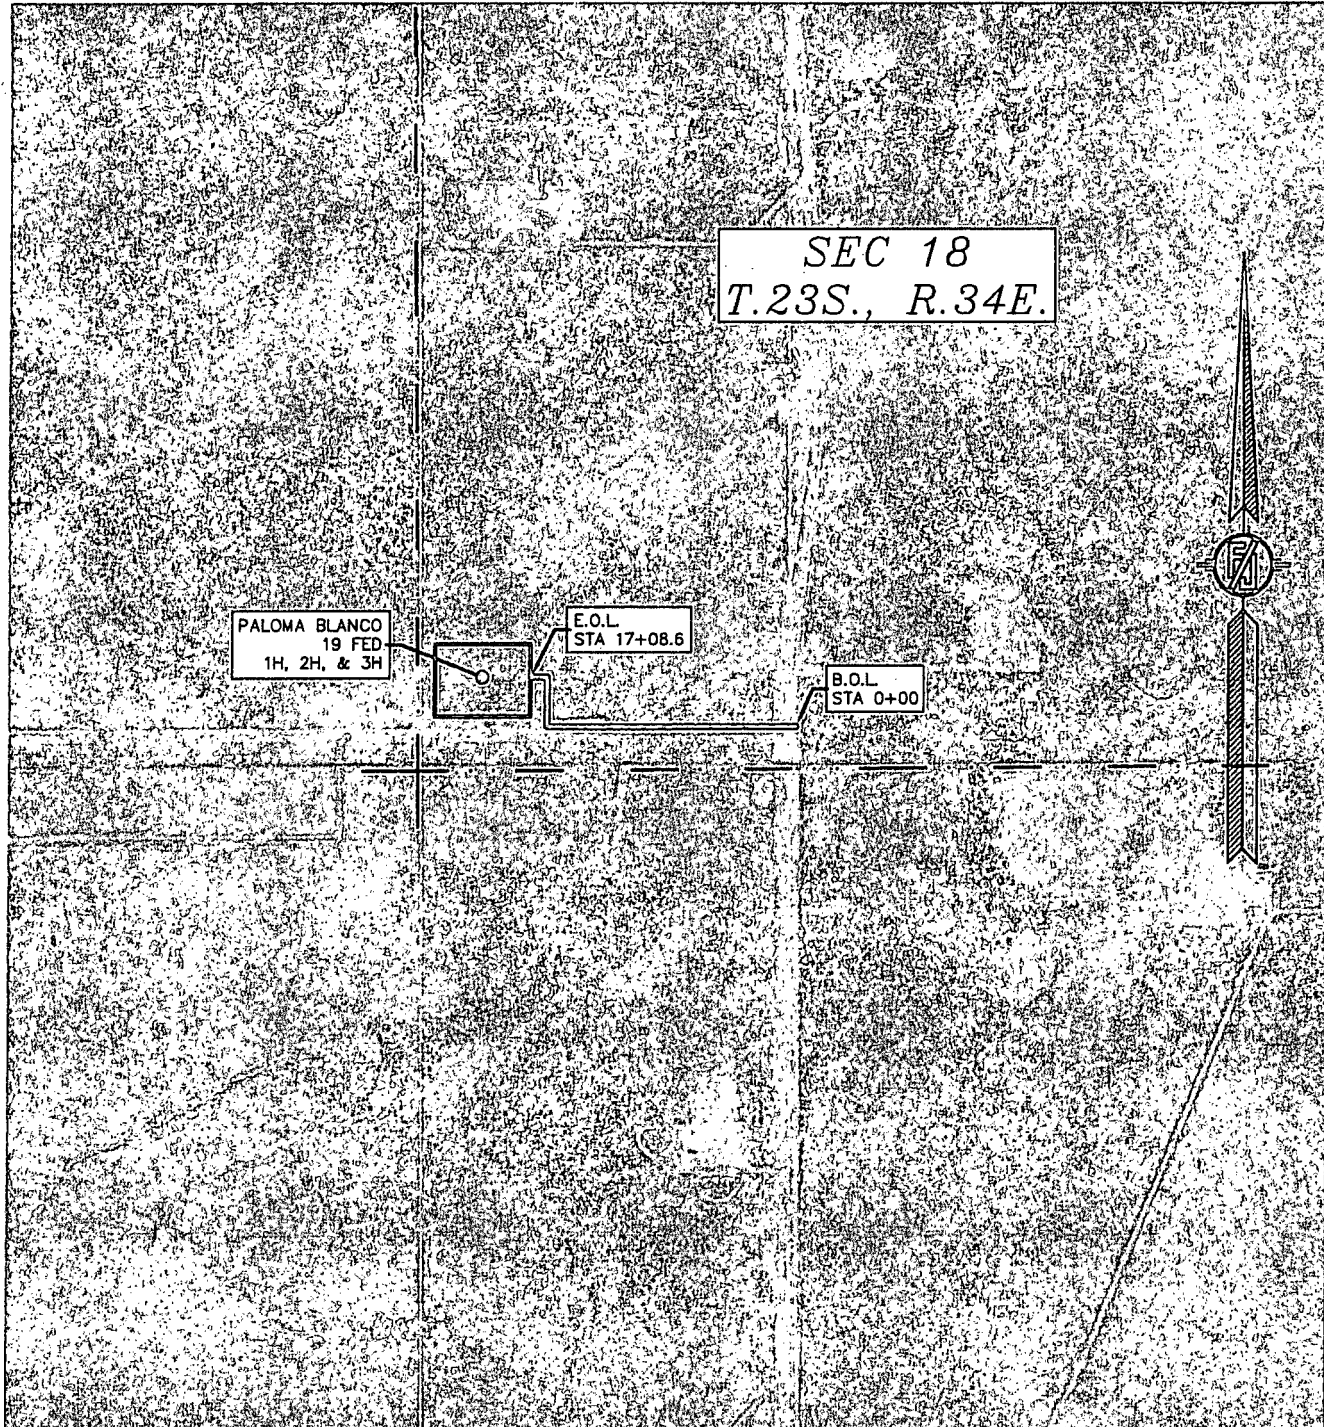

SHEET: 4-4

MADRON SURVEYING, INC. 301 SOUTH CANAL (575) 234-3341 CARLSBAD, NEW MEXICO

SURVEY NO. 4275

One Mile Radius Map

Estimated distances to nearest wellbores:

*From SHL: Bell Lake Unifederal 9 2200 ft NE
*From BHL: Telecaster 30 Federal 2H 1200 ft SE

14

13

18

23S 34E

23

24

19

25

30

devon

Paloma Blanco 19 Fed 2H

1 Mile Radius Map

0 2,011
FEET

- WELL SYMBOLS
- ABANDONED WATER WELL
- DRY AND ABANDONED WELL
- DRY HOLE WITH SHOW OF O&G
- GAS PRODUCING WELL
- JUNKED AND ABANDONED
- LOCATION
- OIL PRODUCING WELL
- PROPOSED
- SALT WATER DISPOSAL WELL
- AT TD

October 14, 2015

