

Submit 3 Copies
to Appropriate
District Office

State of New Mexico
Energy, Minerals and Natural Resources Department

Form C-103
Revised 1-1-89

DISTRICT I
P.O. Box 1980, Hobbs, NM 88240

DISTRICT II
P.O. Drawer DD, Artesia, NM 88210

DISTRICT III
1000 Rio Brazos Rd., Aztec, NM 87410

OIL CONSERVATION DIVISION
P.O. Box 2088
Santa Fe, New Mexico 87504-2088

WELL API NO.	30-025-30155
5. Indicate Type of Lease	STATE ☐ FEE ☒
6. State Oil & Gas Lease No.	

SUNDRY NOTICES AND REPORTS ON WELLS (DO NOT USE THIS FORM FOR PROPOSALS TO DRILL OR TO DEEPEN OR PLUG BACK TO A DIFFERENT RESERVOIR. USE "APPLICATION FOR PERMIT" (FORM C-101) FOR SUCH PROPOSALS.)	
1. Type of Well: OIL WELL ☒ GAS WELL ☐ OTHER ☐	7. Lease Name or Unit Agreement Name W. Dollarhide Qn Sd Unit 008596
2. Name of Operator OXY USA Inc. 16696	8. Well No. 104
3. Address of Operator P.O. Box 50250 Midland, TX 79710-0250	9. Pool name or Wildcat Dollarhide Queen 018810
4. Well Location Unit Letter <u>N</u> : <u>130</u> Feet From The <u>South</u> Line and <u>1610</u> Feet From The <u>West</u> Line Section <u>30</u> Township <u>24S</u> Range <u>38E</u> NMPM Lea County	
10. Elevation (Show whether DF, RKB, RT, GR, etc.) 3121'	

11. Check Appropriate Box to Indicate Nature of Notice, Report, or Other Data	
NOTICE OF INTENTION TO:	SUBSEQUENT REPORT OF:
PERFORM REMEDIAL WORK ☐	REMEDIAL WORK ☐
TEMPORARILY ABANDON ☐	ALTERING CASING ☐
PULL OR ALTER CASING ☐	COMMENCE DRILLING OPNS. ☐
OTHER: ☐	PLUG AND ABANDONMENT ☐
	CASING TEST AND CEMENT JOB ☐
	OTHER: ☐

12. Describe Proposed or Completed Operations (Clearly state all pertinent details, and give pertinent dates, including estimated date of starting any proposed work) SEE RULE 1103.

TD - 3984' PBD - 3886' Perfs - 3626 - 3803'

See other side

NOTICE IS HEREBY NOTICED 24
HOURS IN ADVANCE OF
THE CLOSING OF
THE OFFICE OF THE
COMMISSIONER OF
ENERGY, MINERALS AND
NATURAL RESOURCES
ON OCTOBER 24, 1996
AT 12:00 P.M.

I hereby certify that the information above is true and complete to the best of my knowledge and belief.

SIGNATURE David Stewart TITLE Regulatory Analyst DATE 10/3/96
TYPE OR PRINT NAME David Stewart TELEPHONE NO. 9156855717

(This space for State Use)

OCT 08 1996

APPROVED BY _____ TITLE _____ DATE _____
CONDITIONS OF APPROVAL, IF ANY:

*West Dollarhide Unit. 104
Plug and Abandon Pronosis*

Well Data:


TD: 3,984'
PBTD: 3,886'
Casing:
Surface: 8.625" @ 434' cmt'd. w/250 sxs (circ.)
Production: 5.500" 15.5# @ 3,984' cmt'd. w/1000 sxs (circ.)
Perfs: 3,641' - 3,766'

Procedure:

1. MIRU pulling unit. ND wellhead and NU BOP. POOH laying down rods and 2.875" production tbg.
2. PU 5.5" CIBP and RIH. Set CIBP @ +/- 3520'. Dump approx. 5 sxs cement on top of CIBP. POOH.
3. PU 2.875" workstring RIH to 3350' approximately 25 bbls 9.5 lb/gal mud laden brine water. PUH to 2600'.
4. M&P 20 sacks Class C cement spotting plug from +/-2600 to 2500'. PUH and pump approximately 30 bbls 9.5 lb/gal mud laden brine water, and PUH to 1200'.
5. M&P 20 sxs Class 'C' cement. spotting plug from +/- 1200 - 1100'. PUH pump approximately 30 bbls 9.5 lb/gal mud laden brine water. POOH.
6. M&P 20 sxs Class 'C' cement. spotting plug from +/- 200 - 100'. PUH pump approximately 30 bbls 9.5 lb/gal mud laden brine water. FOOH
7. M&P 5 sacks Class C for the surface plug. ND BOP, cut off casing 3' below ground level, and RDMO pulling unit. Clean location and back fill workover pit.

4
received
Hans
065

OXY USA INC. - CURRENT
W. DOLLARHIDE QN SD UT #104
SEC 30 T24S R38E LEA NM

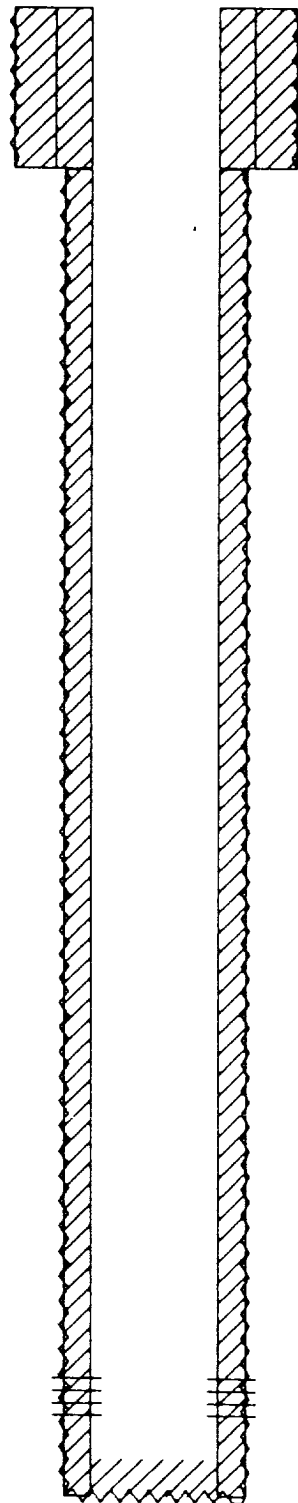

0.0 - 434.0' 12 1/4" OD HOLE
0.0 - 434.0' CEMENT
0.0 - 434.0' 8 5/8" OD SURF CSG

434.0 - 3984.0' 7 7/8" OD HOLE
0.0 - 3984.0' CEMENT
0.0 - 3984.0' 5 1/2" OD PROD CSG

3641.0 - 3766.0' PERFS

PBTD: 3886'

TD: 3984'

OXY USA INC. - PROPOSED
W. DOLLARHIDE QN SD UT #104
SEC 30 T24S R38E LEA NM

0.0 - 30.0' CEMENT PLUG
100.0 - 200.0' CEMENT PLUG


1100.0 - 1200.0' CEMENT PLUG

2500.0 - 2600.0' CEMENT PLUG

3471.0 - 3520.0' CEMENT PLUG
3520.0 - 3520.0' CIBP

PBTD: 3886'

10/17/2001
Receiver
Hobbs
OGD

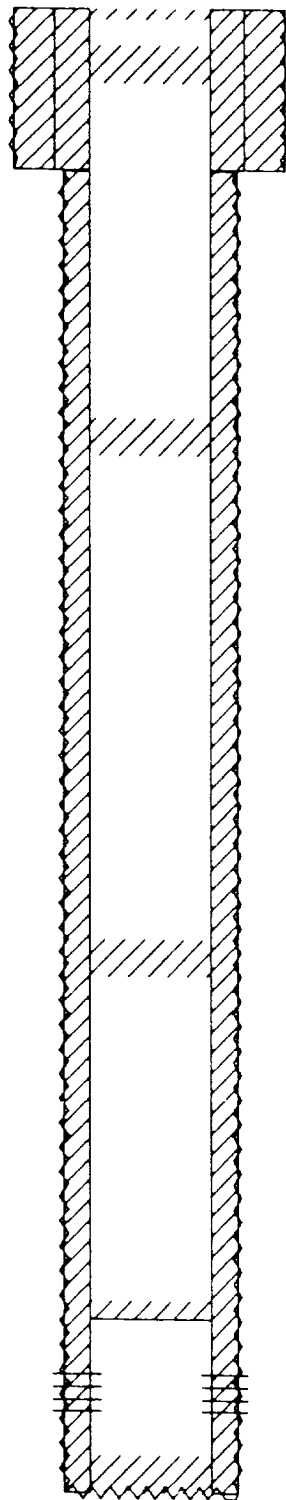

TD: 3984'

0.0 - 434.0' 12 1/4" OD HOLE
0.0 - 434.0' CEMENT
0.0 - 434.0' 8 5/8" OD SURF CSG

434.0 - 3984.0' 7 7/8" OD HOLE
0.0 - 3984.0' CEMENT
0.0 - 3984.0' 5 1/2" OD PROD CSG

3641.0 - 3766.0' PERFS