

RECEIVED: 03/25/22	REVIEWER: LRL	TYPE: NSL	APP NO: pLEL2208736246
---------------------------	----------------------	------------------	-------------------------------

ABOVE THIS TABLE FOR OCD DIVISION USE ONLY

NEW MEXICO OIL CONSERVATION DIVISION
- Geological & Engineering Bureau -
1220 South St. Francis Drive, Santa Fe, NM 87505



ADMINISTRATIVE APPLICATION CHECKLIST

THIS CHECKLIST IS MANDATORY FOR ALL ADMINISTRATIVE APPLICATIONS FOR EXCEPTIONS TO DIVISION RULES AND REGULATIONS WHICH REQUIRE PROCESSING AT THE DIVISION LEVEL IN SANTA FE

Applicant: Devon Energy Production Company, L.P. **OGRID Number:** 6137
Well Name: Fiji 17-5 Fed Com 125H **API:** 30-015-48134
Pool: Los Medanos; Bone Spring **Pool Code:** 40295

SUBMIT ACCURATE AND COMPLETE INFORMATION REQUIRED TO PROCESS THE TYPE OF APPLICATION INDICATED BELOW

- 1) **TYPE OF APPLICATION:** Check those which apply for [A]
 A. Location – Spacing Unit – Simultaneous Dedication
 NSL NSP (PROJECT AREA) NSP (PRORATION UNIT) SD
- B. Check one only for [I] or [II]
 [I] Commingling – Storage – Measurement
 DHC CTB PLC PC OLS OLM
 [II] Injection – Disposal – Pressure Increase – Enhanced Oil Recovery
 WFX PMX SWD IPI EOR PPR

- 2) **NOTIFICATION REQUIRED TO:** Check those which apply.
 A. Offset operators or lease holders
 B. Royalty, overriding royalty owners, revenue owners
 C. Application requires published notice
 D. Notification and/or concurrent approval by SLO
 E. Notification and/or concurrent approval by BLM
 F. Surface owner
 G. For all of the above, proof of notification or publication is attached, and/or,
 H. No notice required

FOR OCD ONLY	
<input type="checkbox"/>	Notice Complete
<input type="checkbox"/>	Application Content Complete

3) **CERTIFICATION:** I hereby certify that the information submitted with this application for administrative approval is **accurate** and **complete** to the best of my knowledge. I also understand that **no action** will be taken on this application until the required information and notifications are submitted to the Division.

Note: Statement must be completed by an individual with managerial and/or supervisory capacity.

Adam G. Rankin

Print or Type Name

Signature

3/25/22
Date

505-954-7294
Phone Number

AGR Rankin@hollandhart.com
e-mail Address



Adam G. Rankin
Phone (505) 954-7294
AGRankin@hollandhart.com

March 25, 2022

VIA ONLINE FILING

Adrienne Sandoval
Oil Conservation Division
New Mexico Department of Energy,
Minerals and Natural Resources
1220 South Saint Francis Drive
Santa Fe, New Mexico 87505

**Re: Devon Energy Production Company, L.P.
Request for Administrative Approval of Unorthodox Well Location**

Fiji 17-5 Fed Com 125H well
W/2 E/2 of Sections 5, 8 and W/2 NE/4 of Section 17, T23S, R31E
Eddy County, New Mexico
Los Medanos; Bone Spring pool [40295]
API No. 30-015-48134

Dear Ms. Sandoval:

Devon Energy Production Company, L.P. (OGRID No. 6137), pursuant to Division Rules 19.15.16.15(C)(6) and 19.15.15.13 NMAC and applicable rules governing acreage and well location requirements for the Los Medanos; Bone Spring pool [40295], seeks administrative approval of an unorthodox well location for its **Fiji 17-5 Fed Com 125H well** (API No. 30-015-48134), in a 399.88-acre, more or less, spacing unit underlying the W/2 E/2 of Sections 5, 8 and W/2 NE/4 of Section 17, T23S, R31E, N.M.P.M., Eddy County, New Mexico.

The proposed surface and bottom hole locations and first and last take points are as follows:

- the surface location is 2180' FNL and 1640' FEL (Unit G) of Section 17,
- the bottom hole location is 20' FNL and 1350' FEL (Unit B) of Section 5,
- the first take point is 2540' FNL and 1350' FEL (Unit G) of Section 17, and
- the last take point is 100' FNL and 1350' FEL (Unit B) of Section 5.

T 505.988.4421 F 505.983.6043
110 North Guadalupe, Suite 1, Santa Fe, NM 87501-1849
Mail to: P.O. Box 2208, Santa Fe, NM 87504-2208
www.hollandhart.com

Alaska	Montana	Utah
Colorado	Nevada	Washington, D.C.
Idaho	New Mexico	Wyoming

Since this acreage is governed by the Division’s statewide rules, the completed interval for this well will be unorthodox because certain portions are closer (30 feet instead of 330 feet) than the standard offsets to the eastern boundary of the spacing unit – thus encroaching on the E/2 E/2 of Sections 5, 8 and E/2 NE/4 of Section 17, T23S, R31E. Approval of the unorthodox, completed interval will allow Devon to use its preferred well spacing plan for horizontal wells in this area and thereby maximize recovery and prevent waste.

Exhibit A is a Form C-102 showing the completed interval of the proposed Fiji 17-5 Fed Com 125H well encroaches on the tracts to the east in the E/2 E/2 of Sections 5, 8 and E/2 NE/4 of Section 17, T23S, R31E.

Exhibit B is a plat for Sections 5, 8, and 17, T23S, R31E, that shows the proposed Fiji 17-5 Fed Com 125H well in relation to adjoining spacing units to the east. Devon is the operator of a well in the affected spacing unit to the east. However, Camterra Resources Partners, Ltd, XTO Delaware Basin, LLC, and Oxy USA, Inc. also own working interests. Additionally, the United States owns the mineral estate or a part thereof in the affected spacing unit. Accordingly, the “affected persons”¹ are Camterra Resources Partners, Ltd, XTO Delaware Basin, LLC, Oxy USA, Inc., and the United States Bureau of Land Management.

Exhibit C is a spreadsheet listing all affected persons and includes tracking information demonstrating that each of the affected persons has either executed a waiver or was sent a copy of this application with all attachments by certified mail advising that any objections must be filed in writing with the Division within 20 days from the date the Division receives the application. The following are the affected parties:

Type	Affected Party	Location
Operator/ Working Interest	Camterra Resources Partners, Ltd	E/2 E/2 of Section 5 and E/2 NE/4 of Section 17
Operator/ Working Interest	XTO Delaware Basin, LLC	E/2 NE/4 of Section 17
Operator/ Working Interest	Oxy USA, Inc.	E/2 NE/4 of Section 17
Federal/State Mineral Interest	United States Bureau of Land Management	E/2 E/2 of Sections 5, 8 and E/2 NE/4 of Section 17

¹ See NMAC §§ 19.15.2.7.A(8) and 19.15.4.12.A(2)(a).

Your attention to this matter is appreciated.

Sincerely,



Adam G. Rankin
ATTORNEY FOR
DEVON ENERGY PRODUCTION COMPANY, L.P.

T 505.988.4421 F 505.983.6043
110 North Guadalupe, Suite 1, Santa Fe, NM 87501-1849
Mail to: P.O. Box 2208, Santa Fe, NM 87504-2208
www.hollandhart.com

Alaska
Colorado
Idaho

Montana
Nevada
New Mexico

Utah
Washington, D.C.
Wyoming

District I
1625 N. French Dr., Hobbs, NM 88240
Phone: (575) 393-6161 Fax: (575) 393-0720
District II
811 S. First St., Artesia, NM 88210
Phone: (575) 748-1283 Fax: (575) 748-9720
District III
1000 Rio Brazos Road, Aztec, NM 87410
Phone: (505) 334-6178 Fax: (505) 334-6170
District IV
1220 S. St. Francis Dr., Santa Fe, NM 87505
Phone: (505) 476-3460 Fax: (505) 476-3462

State of New Mexico
Energy, Minerals & Natural Resources Department
OIL CONSERVATION DIVISION
1220 South St. Francis Dr.
Santa Fe, NM 87505

Form C-102
Revised August 1, 2011
Submit one copy to appropriate
District Office
 AMENDED REPORT

WELL LOCATION AND ACREAGE DEDICATION PLAT


¹ API Number		² Pool Code 40295		³ Pool Name Los Medanos Bone Spring	
⁴ Property Code		⁵ Property Name FIJI 17-5 FED COM			⁶ Well Number 125H
⁷ OGRID No. 6137		⁸ Operator Name DEVON ENERGY PRODUCTION COMPANY, L.P.			⁹ Elevation 3337.3

¹⁰ Surface Location									
UL or lot no. G	Section 17	Township 23 S	Range 31 E	Lot Idn	Feet from the 2180	North/South line NORTH	Feet from the 1640	East/West line EAST	County EDDY

¹¹ Bottom Hole Location If Different From Surface									
UL or lot no. 2	Section 5	Township 23 S	Range 31 E	Lot Idn	Feet from the 20	North/South line NORTH	Feet from the 1350	East/West line EAST	County EDDY

¹² Dedicated Acres 399.88	¹³ Joint or Infill	¹⁴ Consolidation Code	¹⁵ Order No.
---	-------------------------------	----------------------------------	-------------------------

No allowable will be assigned to this completion until all interests have been consolidated or a non-standard unit has been approved by the division.

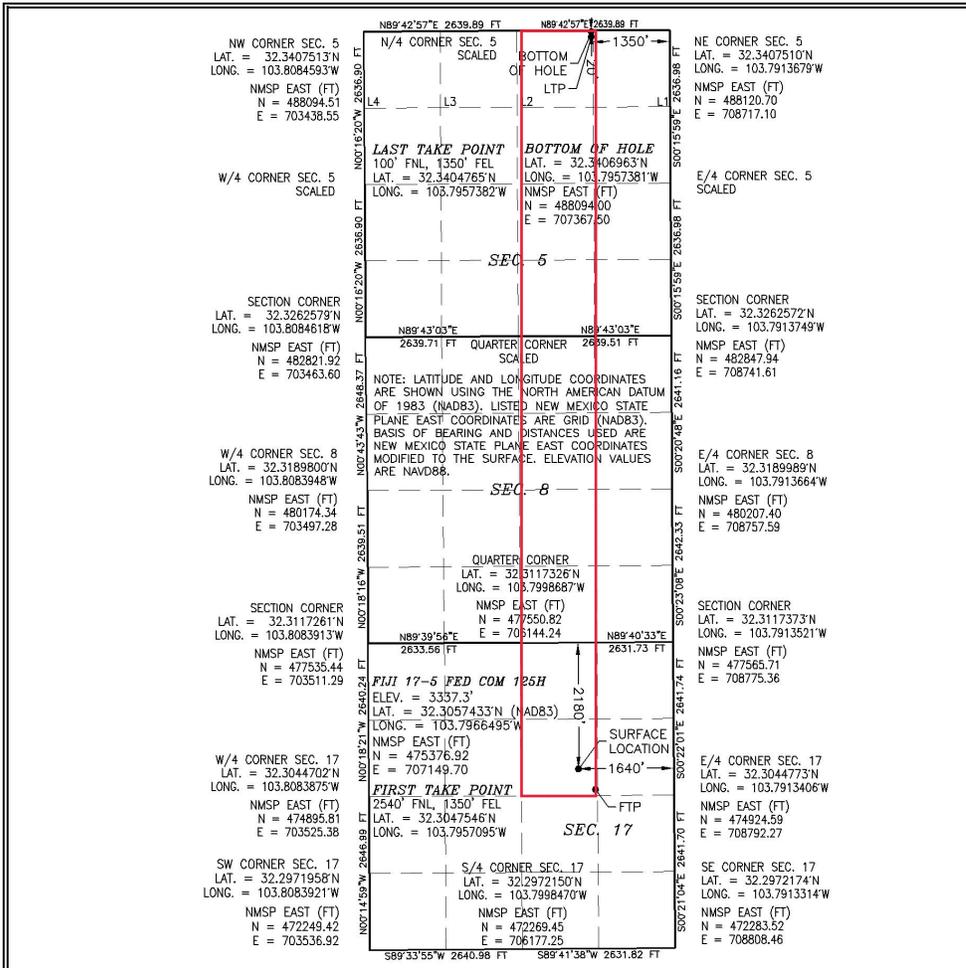

¹⁷ OPERATOR CERTIFICATION
 I hereby certify that the information contained herein is true and complete to the best of my knowledge and belief, and that this organization either owns a working interest or unleased mineral interest in the land including the proposed bottom hole location or has a right to drill this well at this location pursuant to a contract with an owner of such a mineral or working interest, or to a voluntary pooling agreement or a compulsory pooling order heretofore entered by the division.

Jenny Harms 4-30-2020
 Signature Date

JENNY HARMS
 Printed Name
 JENNY.HARMS@DVN.COM
 E-mail Address

¹⁸ SURVEYOR CERTIFICATION
 I hereby certify that the well location shown on this plat was plotted from field notes of actual surveys made by me or under my supervision, and that the same is true and correct to the best of my belief.

MARCH 12, 2020
 Date of Survey

[Signature]
 Signature and Seal of Professional Surveyor:
 Certificate Number: F. BYRON E. JARAMA, P.S. 12797
 License No. 8038

EXHIBIT A

Intent As Drilled

API # Fiji 17-5 Fed Com 125H		
Operator Name: DEVON ENERGY PRODUCTION COMPANY, L.P.	Property Name: FIJI 17-5 FED COM	Well Number 125H

Kick Off Point (KOP)

UL	Section	Township	Range	Lot	Feet	From N/S	Feet	From E/W	County
G	17	23S	31E		2230 FNL		1350 FEL		EDDY
Latitude 32.30560200					Longitude -103.79571200				NAD 83

First Take Point (FTP)

UL	Section	Township	Range	Lot	Feet	From N/S	Feet	From E/W	County
G	17	23S	31E		2540	NORTH	1350	EAST	EDDY
Latitude 32.3047546					Longitude 103.7957095				NAD 83

Last Take Point (LTP)

UL	Section	Township	Range	Lot	Feet	From N/S	Feet	From E/W	County
B	5	23S	31E	2	100	NORTH	1350	EAST	EDDY
Latitude 32.3404765					Longitude 103.7957382				NAD 83

Is this well the defining well for the Horizontal Spacing Unit? NO


Is this well an infill well? 40295

If infill is yes please provide API if available, Operator Name and well number for Defining well for Horizontal Spacing Unit.

API #		
Operator Name:	Property Name:	Well Number

KZ 06/29/2018

SECTION 17, TOWNSHIP 23 SOUTH, RANGE 31 EAST, N.M.P.M.
EDDY COUNTY, STATE OF NEW MEXICO
SITE MAP

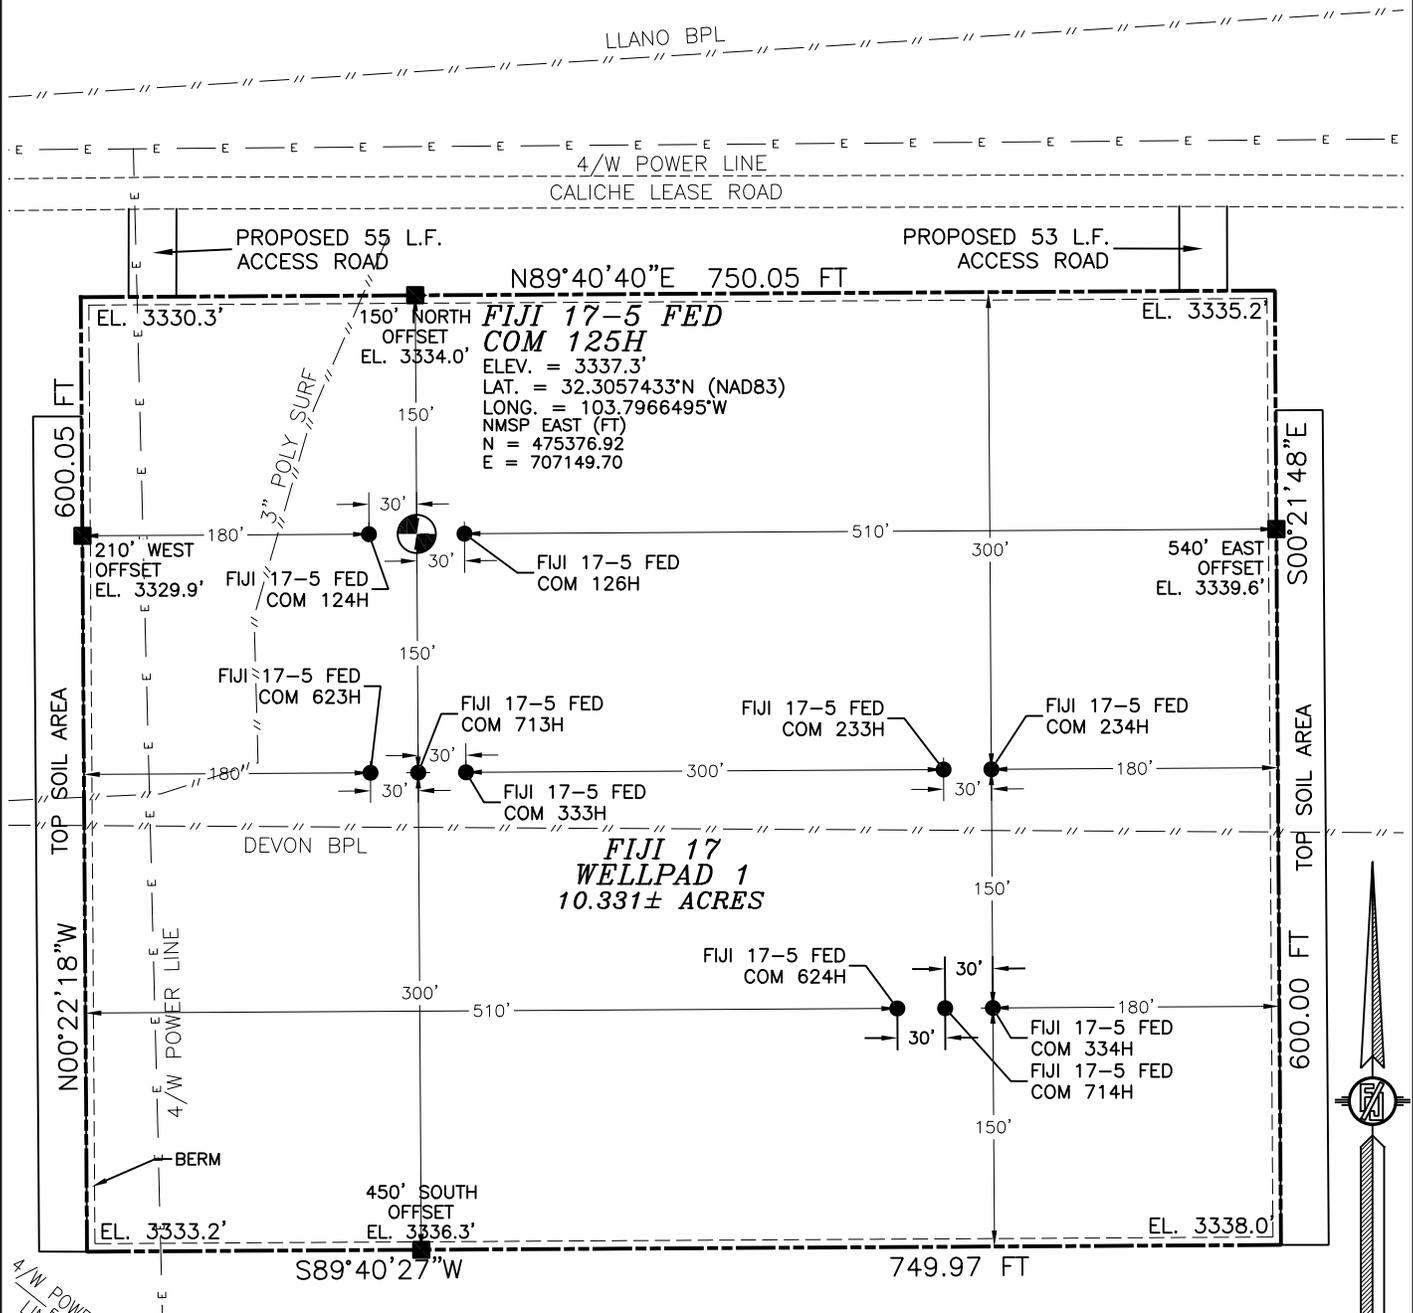

0 12 60 120 240
SCALE 1" = 120'

DIRECTIONS TO LOCATION
GOING EAST ON HWY 128 (JAL HWY) BEFORE MILE POST 13, TURN LEFT (NORTH) AT LEASE ROAD ON NORTHEAST APPROX. 0.1 MILES, ROAD BENDS LEFT (NORTH) GO NORTH APPROX. 0.6 MILES TO A "Y" INTERSECTION, TURN EAST AT "Y" GO APPROX. 518' TO A ROAD LATH ON RIGHT (SOUTH) GO 65' SOUTH TO THE NORTHWEST CORNER FOR THIS LOCATION.

DEVON ENERGY PRODUCTION COMPANY, L.P.
FIJI 17-5 FED COM 125H
LOCATED 2180 FT. FROM THE NORTH LINE
AND 1640 FT. FROM THE EAST LINE OF
SECTION 17, TOWNSHIP 23 SOUTH,
RANGE 31 EAST, N.M.P.M.
EDDY COUNTY, STATE OF NEW MEXICO

MARCH 12, 2020

I, FILIMON F. JARAMILLO, A NEW MEXICO LICENSED PROFESSIONAL SURVEYOR CERTIFY THAT I DIRECTED AND WAS RESPONSIBLE FOR THIS SURVEY, THAT THIS SURVEY IS TRUE AND CORRECT TO THE BEST OF MY KNOWLEDGE AND BELIEF AND THAT I AM NOT PROVIDING ANY MINIMUM STANDARDS FOR SURVEYING.



FILIMON F. JARAMILLO
MADRON SURVEYING, INC.

301 SOUTH CANAL
(575) 234-3341

CARLSBAD, NEW MEXICO

SURVEY NO. 8038

SECTION 17, TOWNSHIP 23 SOUTH, RANGE 31 EAST, N.M.P.M.
EDDY COUNTY, STATE OF NEW MEXICO
INTERIM SITE BUILD PLAN

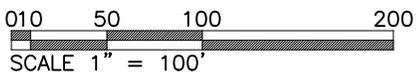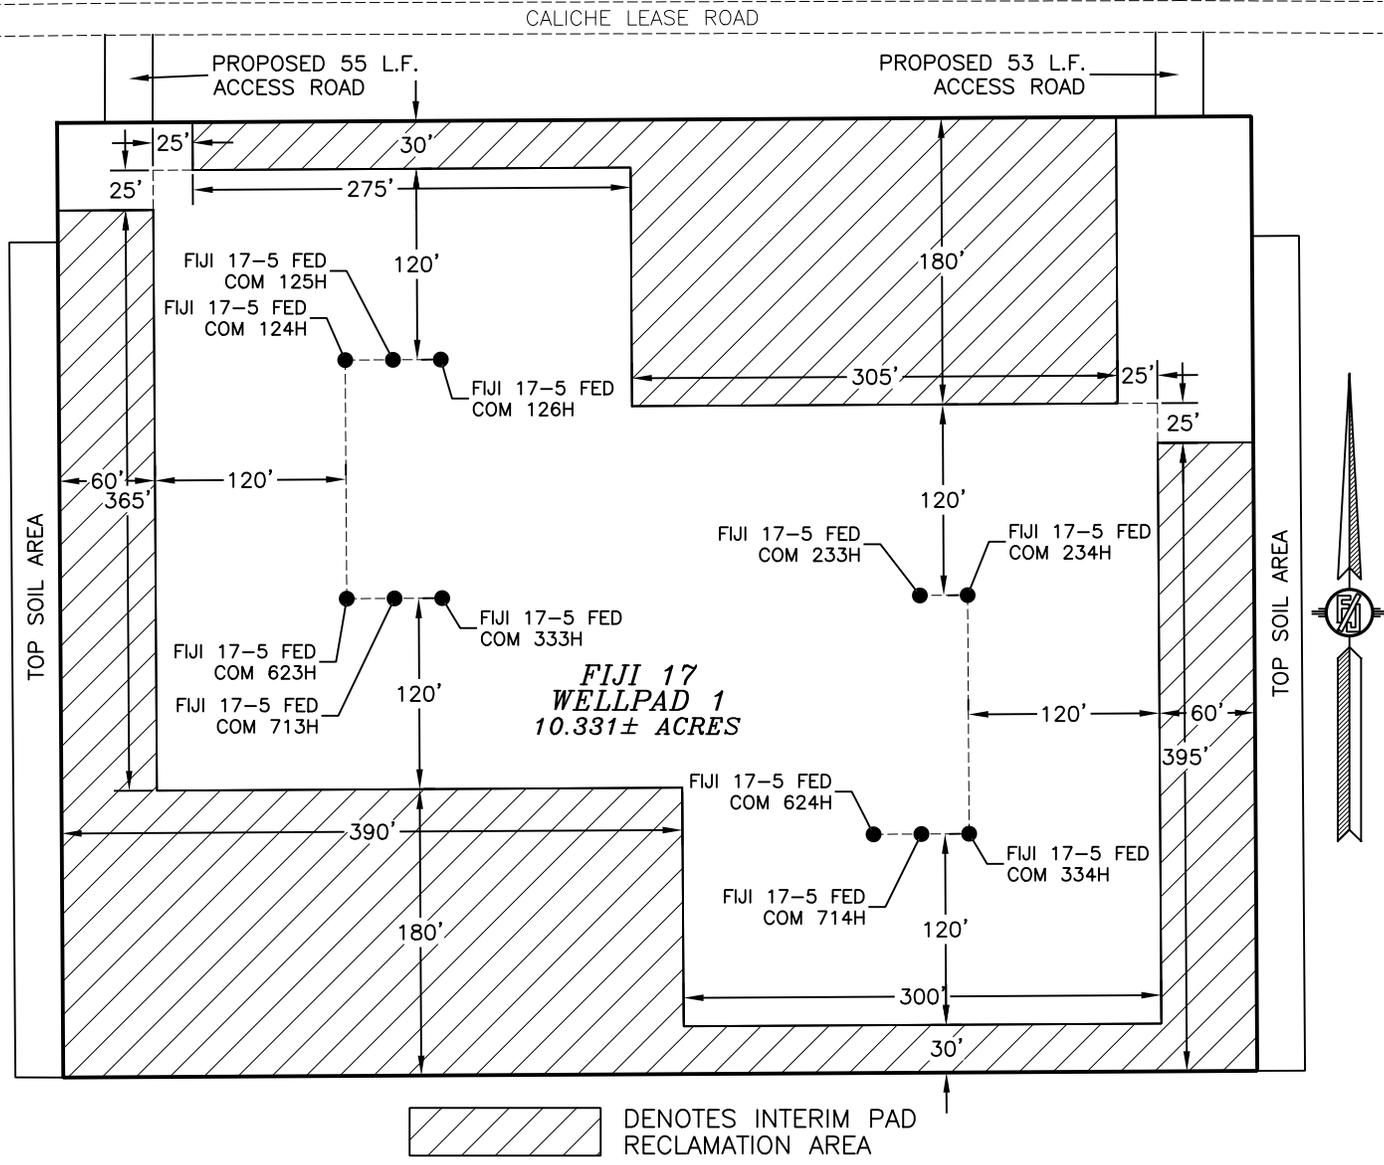

4.315± ACRES INTERIM PAD RECLAMATION AREA
6.016± ACRES NON-RECLAIMED AREA
10.331± ACRES FIJI 17 WELLPAD 1


DEVON ENERGY PRODUCTION COMPANY, L.P.
FIJI 17-5 FED COM 125H
LOCATED 2180 FT. FROM THE NORTH LINE
AND 1640 FT. FROM THE EAST LINE OF
SECTION 17, TOWNSHIP 23 SOUTH,
RANGE 31 EAST, N.M.P.M.
EDDY COUNTY, STATE OF NEW MEXICO

MARCH 12, 2020

SURVEY NO. 8038

MADRON SURVEYING, INC. 301 SOUTH CANAL CARLSBAD, NEW MEXICO
(575) 234-3341

SECTION 17, TOWNSHIP 23 SOUTH, RANGE 31 EAST, N.M.P.M.
EDDY COUNTY, STATE OF NEW MEXICO
LOCATION VERIFICATION MAP

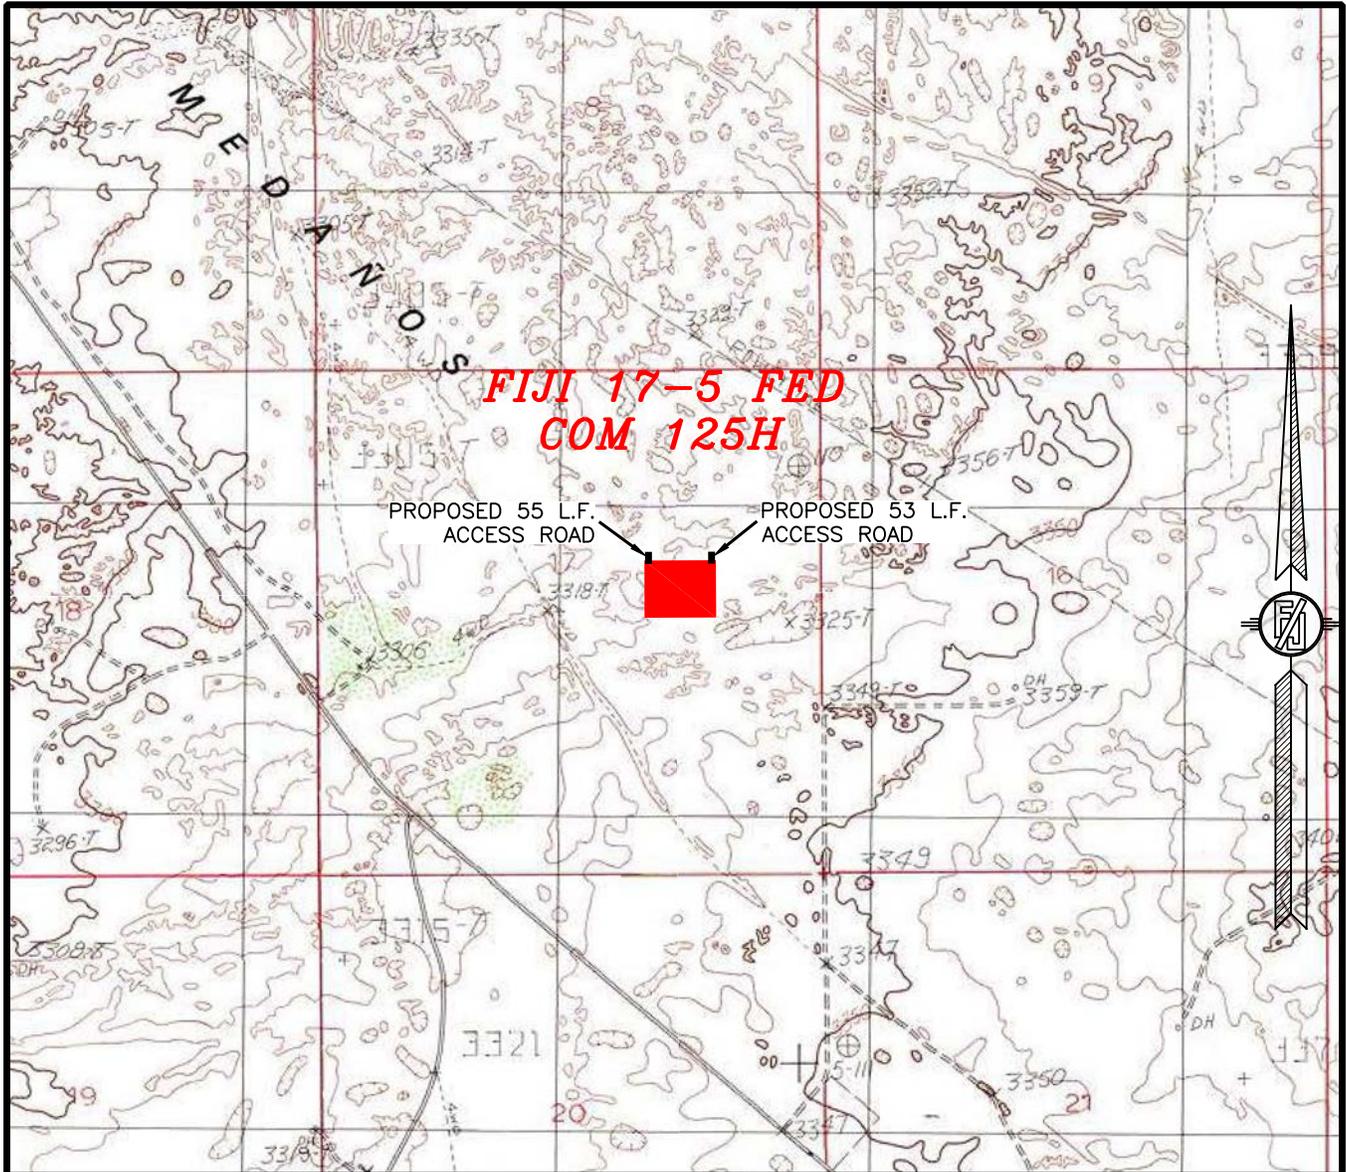

USGS QUAD MAP:
LOS MEDANOS


NOT TO SCALE

DEVON ENERGY PRODUCTION COMPANY, L.P.
FIJI 17-5 FED COM 125H
LOCATED 2180 FT. FROM THE NORTH LINE
AND 1640 FT. FROM THE EAST LINE OF
SECTION 17, TOWNSHIP 23 SOUTH,
RANGE 31 EAST, N.M.P.M.
EDDY COUNTY, STATE OF NEW MEXICO

MARCH 12, 2020

MADRON SURVEYING, INC. 301 SOUTH CANAL CARLSBAD, NEW MEXICO SURVEY NO. 8038
(575) 234-3341

SECTION 17, TOWNSHIP 23 SOUTH, RANGE 31 EAST, N.M.P.M. EDDY COUNTY, STATE OF NEW MEXICO VICINITY MAP

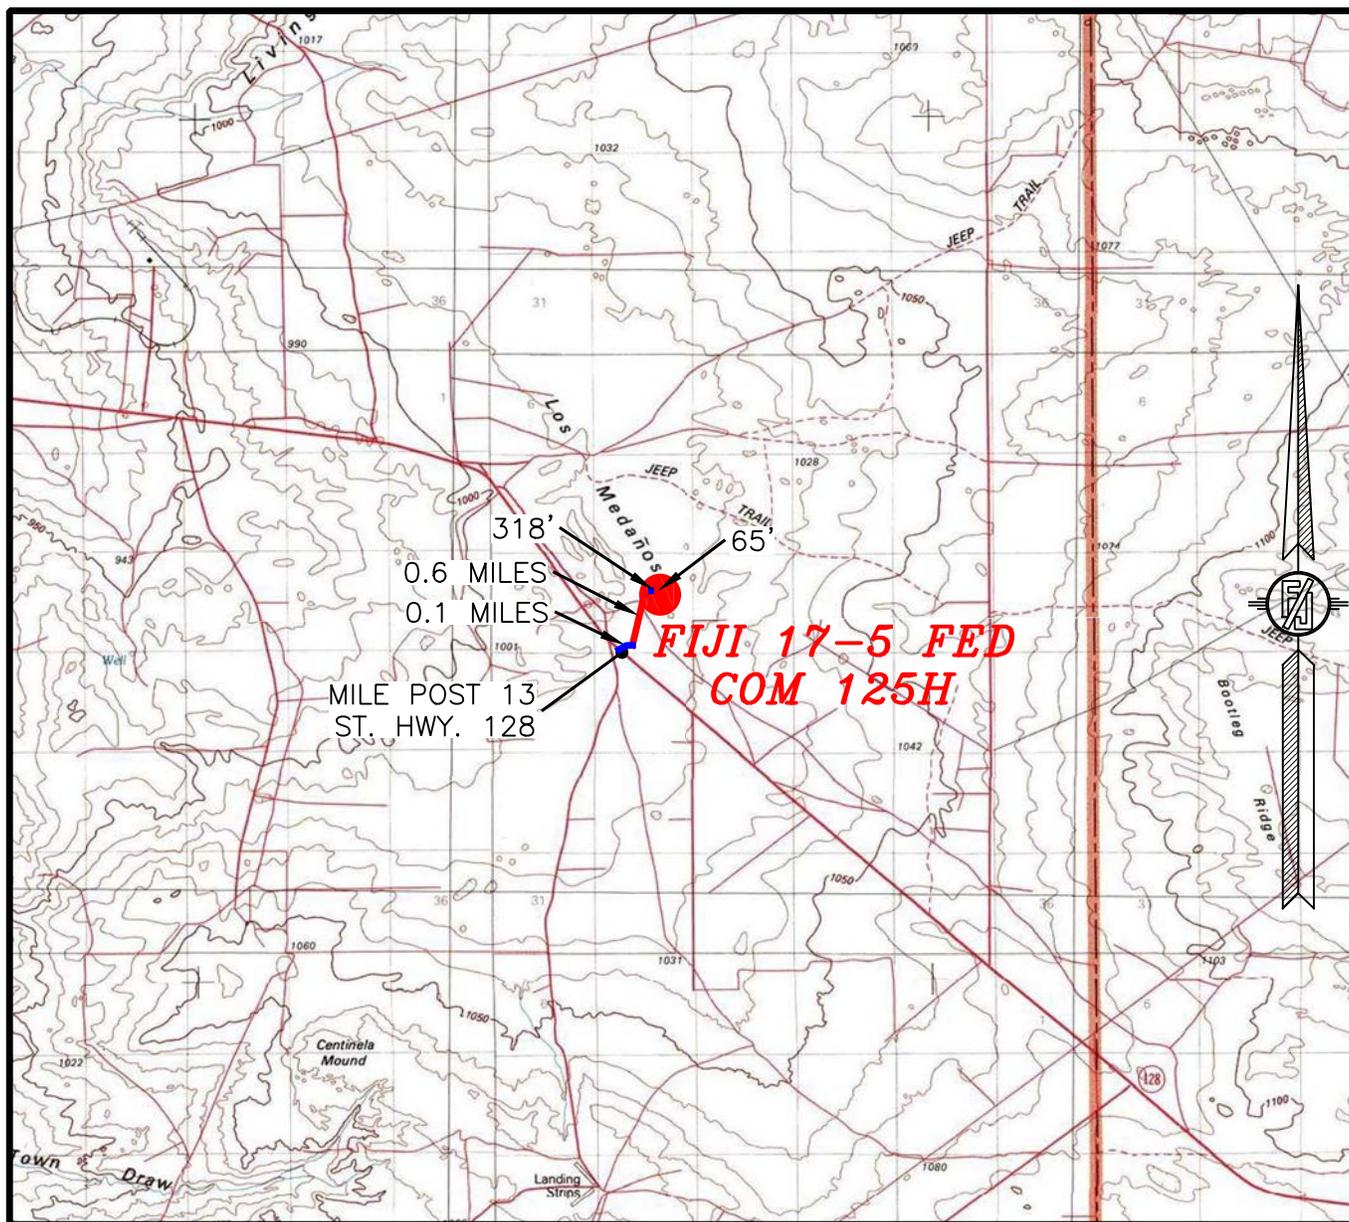

DISTANCES IN MILES

NOT TO SCALE

DIRECTIONS TO LOCATION

GOING EAST ON HWY 128 (JAL HWY) BEFORE MILE POST 13, TURN LEFT (NORTH) AT LEASE ROAD GO NORTHEAST APPROX. 0.1 MILES, ROAD BENDS LEFT (NORTH) GO NORTH APPROX. 0.6 MILES, TO A "Y" INTERSECTION, TURN EAST AT "Y" GO APPROX. 318' TO A ROAD LATH ON RIGHT (SOUTH) GO 65' SOUTH TO THE NORTHWEST PAD CORNER FOR THIS LOCATION.

DEVON ENERGY PRODUCTION COMPANY, L.P.

FIJI 17-5 FED COM 125H

LOCATED 2180 FT. FROM THE NORTH LINE
AND 1640 FT. FROM THE EAST LINE OF
SECTION 17, TOWNSHIP 23 SOUTH,
RANGE 31 EAST, N.M.P.M.
EDDY COUNTY, STATE OF NEW MEXICO

MARCH 12, 2020


SURVEY NO. 8038

MADRON SURVEYING, INC. 301 SOUTH CANAL

(575) 234-3341

CARLSBAD, NEW MEXICO

SECTION 17, TOWNSHIP 23 SOUTH, RANGE 31 EAST, N.M.P.M.
EDDY COUNTY, STATE OF NEW MEXICO
AERIAL PHOTO

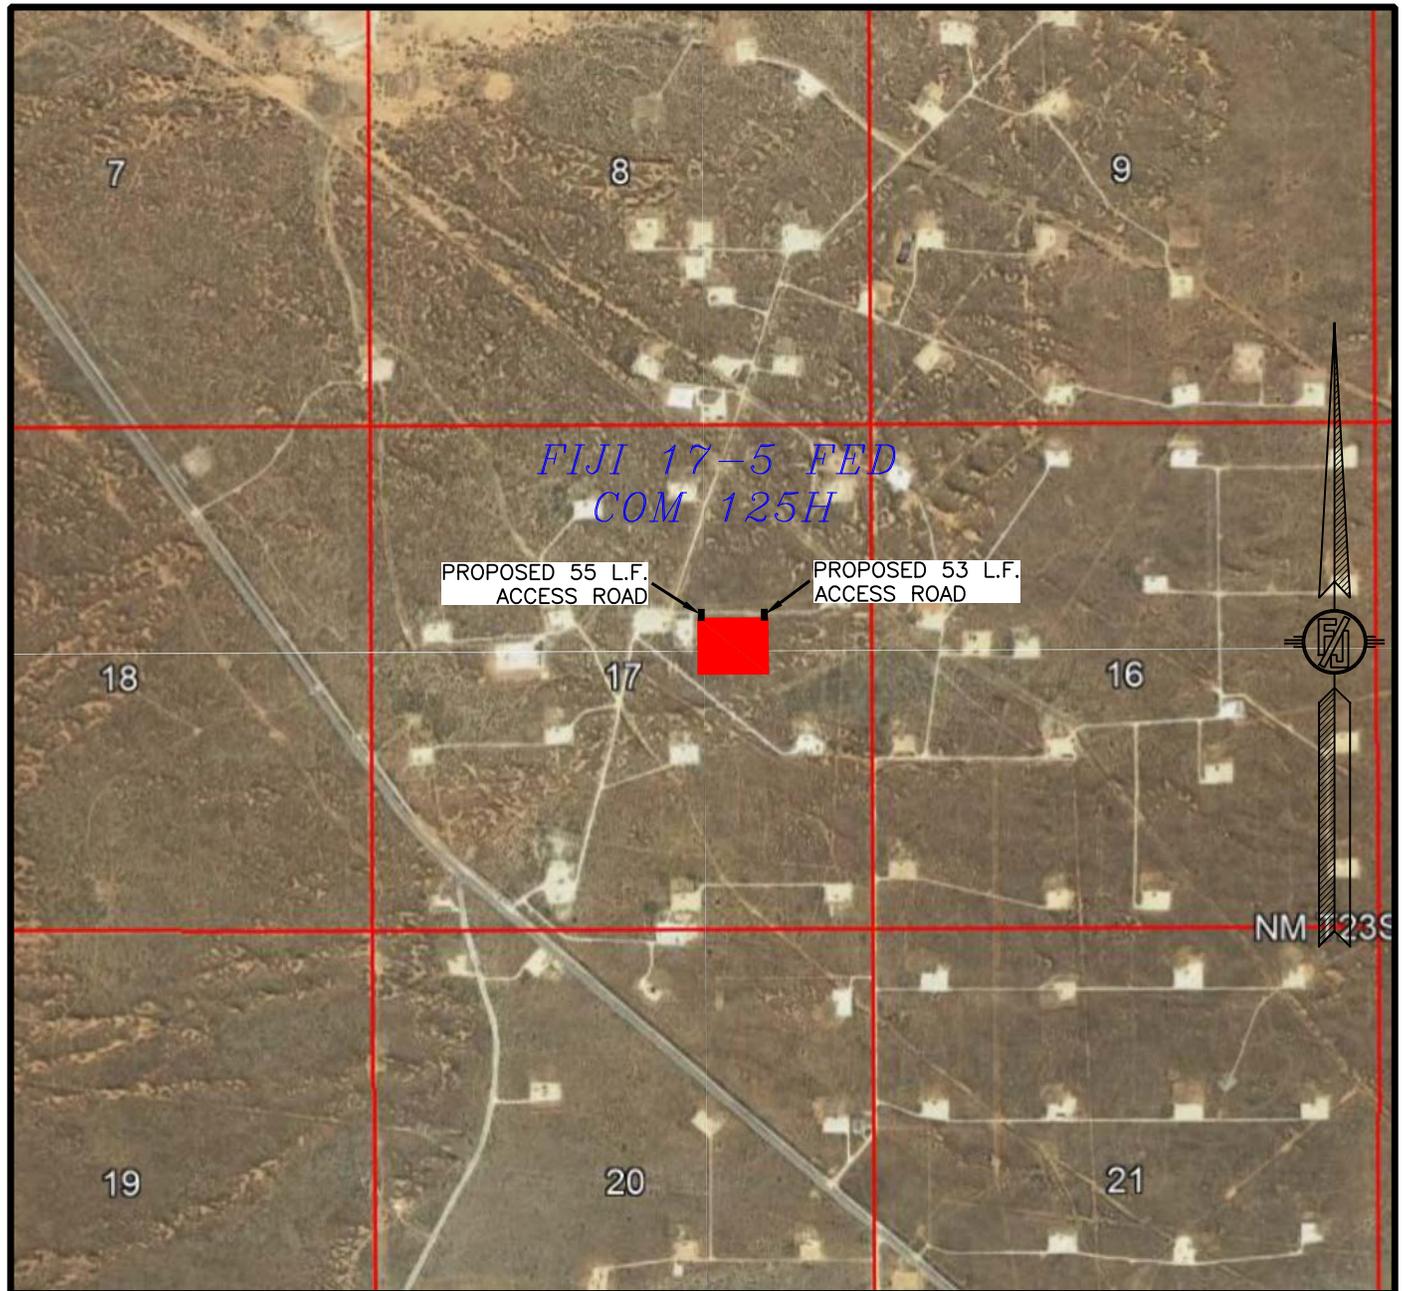

NOT TO SCALE
AERIAL PHOTO:
GOOGLE EARTH
NOV. 2017


DEVON ENERGY PRODUCTION COMPANY, L.P.
FIJI 17-5 FED COM 125H
LOCATED 2180 FT. FROM THE NORTH LINE
AND 1640 FT. FROM THE EAST LINE OF
SECTION 17, TOWNSHIP 23 SOUTH,
RANGE 31 EAST, N.M.P.M.
EDDY COUNTY, STATE OF NEW MEXICO

MARCH 12, 2020

SURVEY NO. 8038

MADRON SURVEYING, INC. 301 SOUTH CANAL CARLSBAD, NEW MEXICO
(575) 234-3341

SECTION 17, TOWNSHIP 23 SOUTH, RANGE 31 EAST, N.M.P.M.
EDDY COUNTY, STATE OF NEW MEXICO
AERIAL ACCESS ROUTE MAP

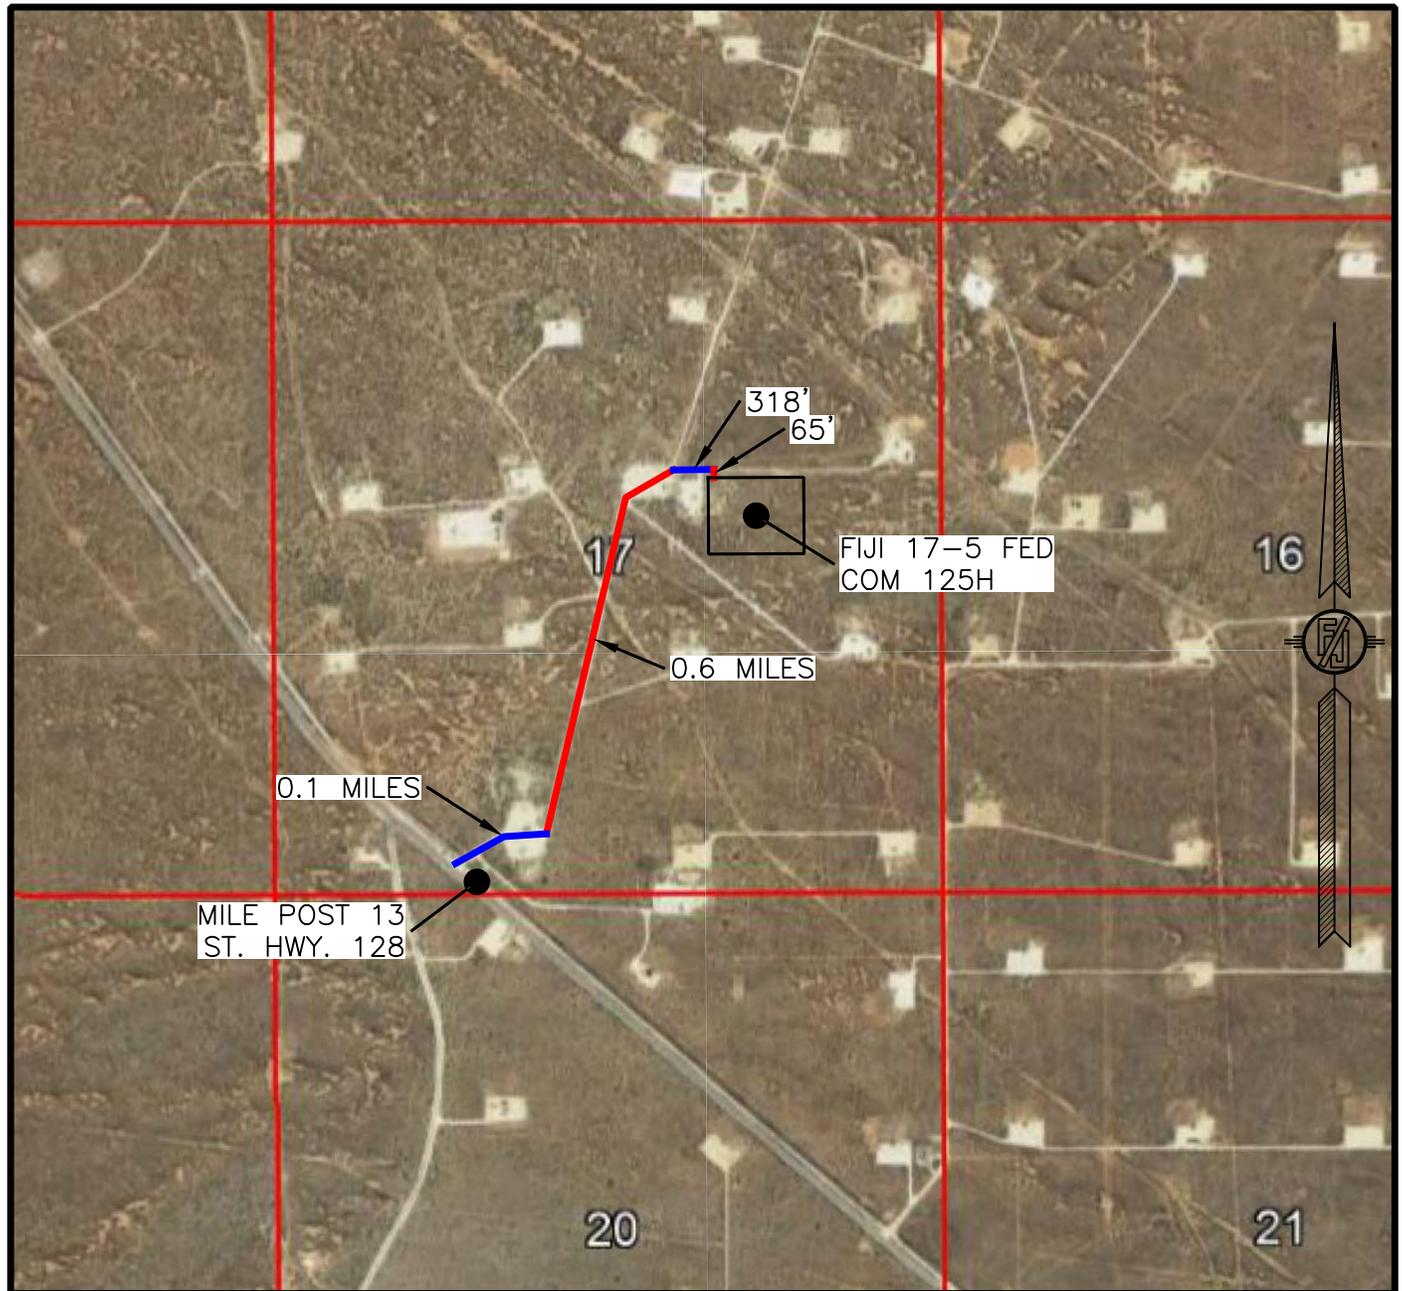


NOT TO SCALE
AERIAL PHOTO:
GOOGLE EARTH
NOV. 2017

DEVON ENERGY PRODUCTION COMPANY, L.P.
FIJI 17-5 FED COM 125H
LOCATED 2180 FT. FROM THE NORTH LINE
AND 1640 FT. FROM THE EAST LINE OF
SECTION 17, TOWNSHIP 23 SOUTH,
RANGE 31 EAST, N.M.P.M.
EDDY COUNTY, STATE OF NEW MEXICO

MARCH 12, 2020

SURVEY NO. 8038

MADRON SURVEYING, INC. 301 SOUTH CANAL CARLSBAD, NEW MEXICO
(575) 234-3341

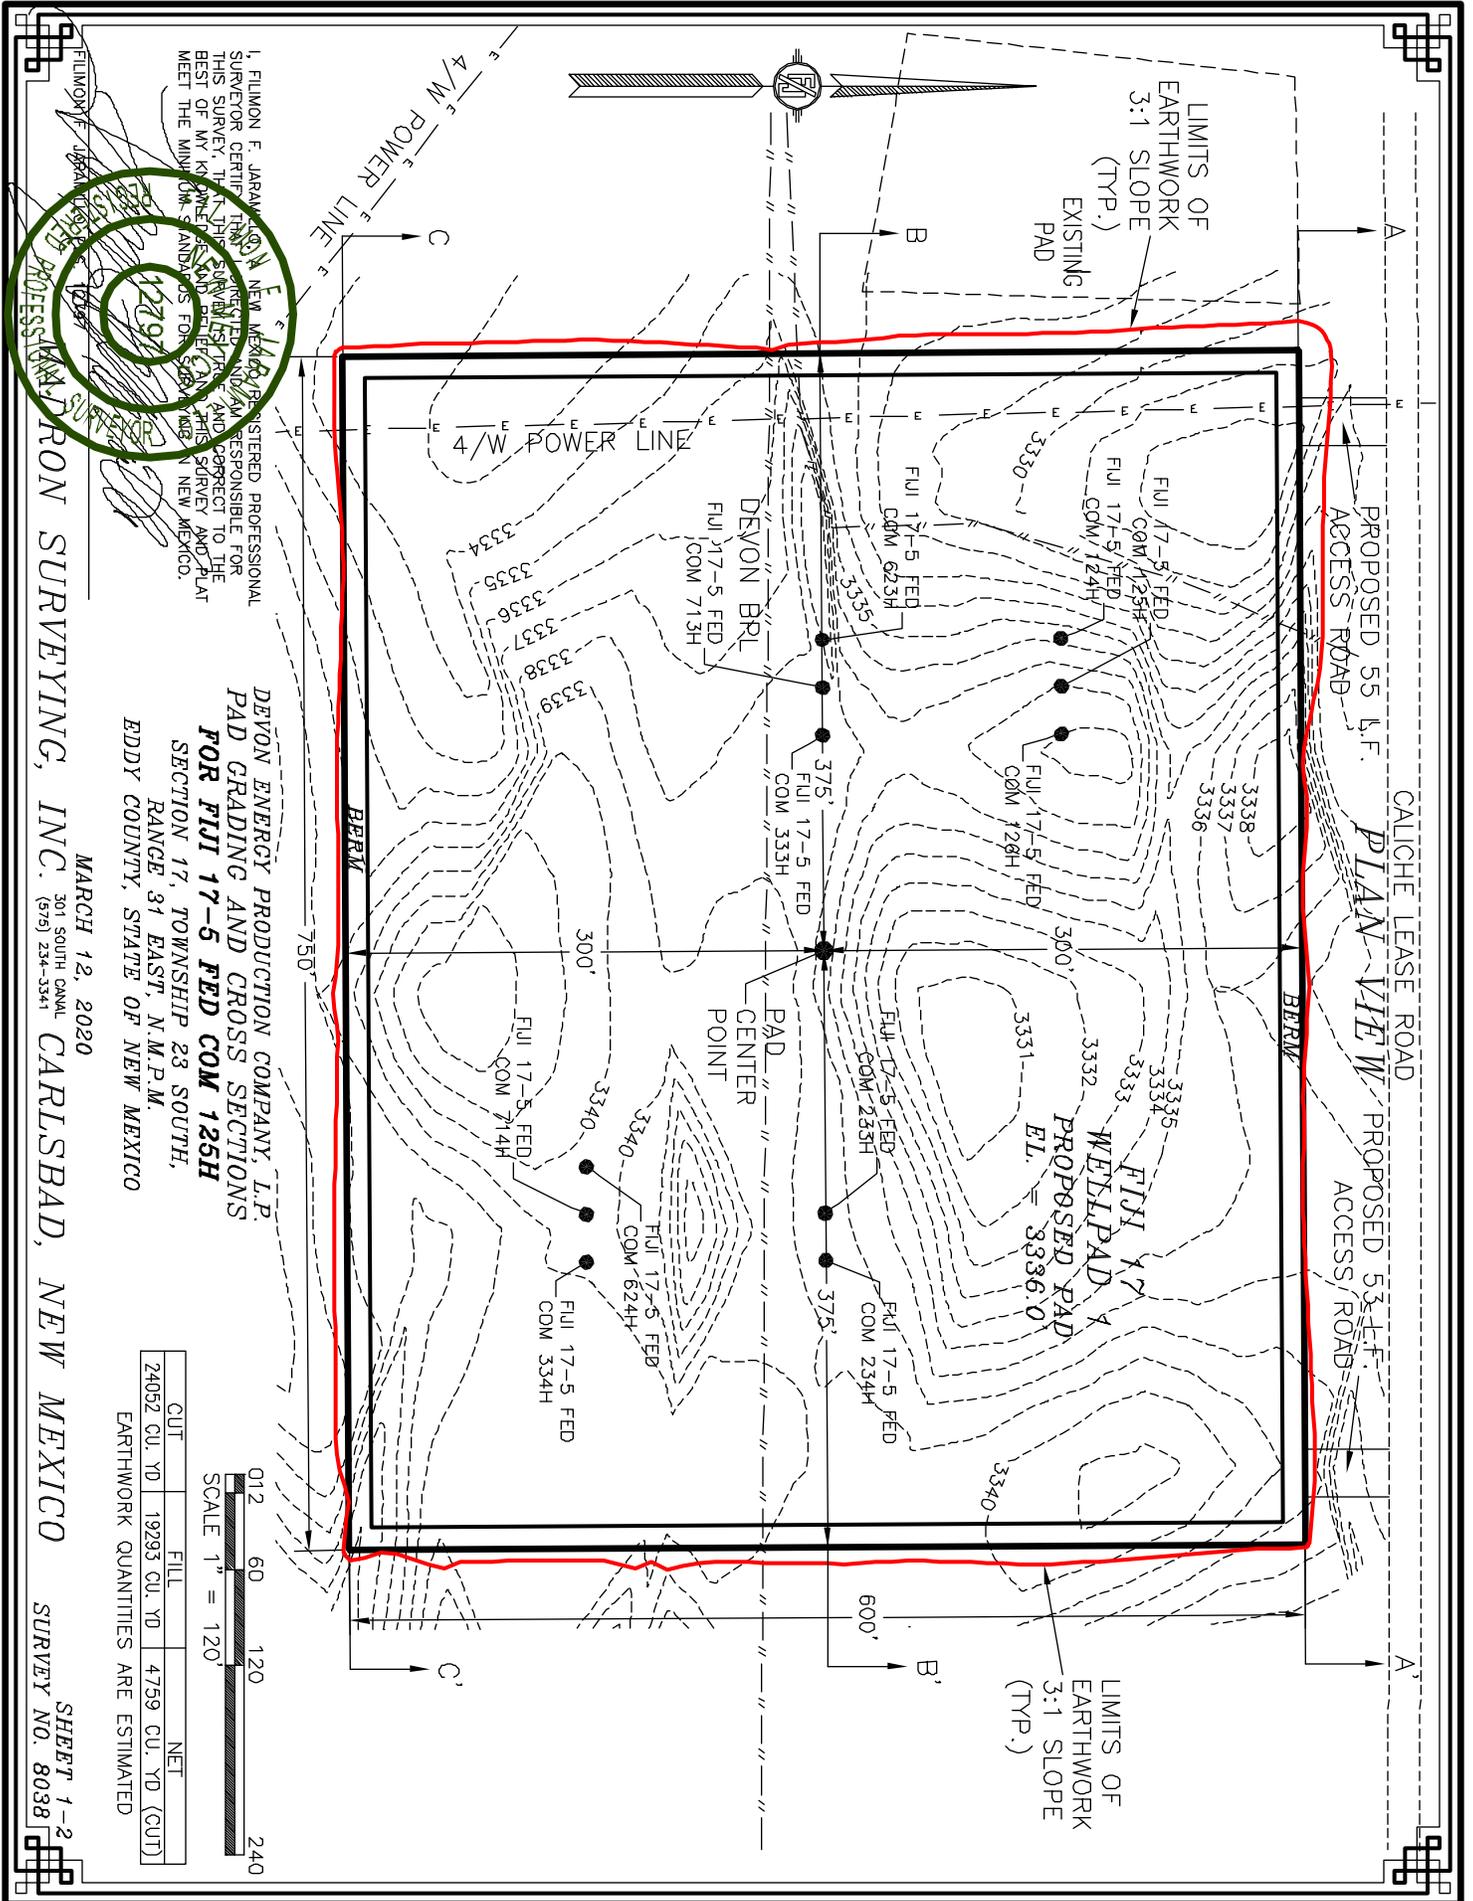

I, FILMON F. JARAMA, A NEW MEXICO REGISTERED PROFESSIONAL SURVEYOR CERTIFICATE NO. 12291, AM RESPONSIBLE FOR THIS SURVEY. THE SURVEYING AND PLANNING HAS BEEN DONE TO THE BEST OF MY KNOWLEDGE AND BELIEF AND THIS SURVEY AND PLAN MEET THE MINIMUM STANDARDS FOR SURVEYING IN NEW MEXICO.

12291
 FILMON F. JARAMA
 REGISTERED PROFESSIONAL SURVEYOR

DEVON ENERGY PRODUCTION COMPANY, L.P.
PAD GRADING AND CROSS SECTIONS
FOR FIJI 17-5 FED COM 125H
 SECTION 17, TOWNSHIP 23 SOUTH,
 RANGE 31 EAST, N.M.P.M.
 EDDY COUNTY, STATE OF NEW MEXICO

MARCH 12, 2020


301 SOUTH CANAL
 (575) 234-3341

CARLSBAD, NEW MEXICO

SURVEY NO. 8038




CUT	FILL	NET
24052 CU. YD.	19293 CU. YD.	4759 CU. YD. (CUT)

EARTHWORK QUANTITIES ARE ESTIMATED

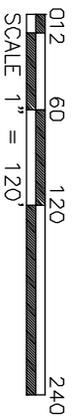

SHEET 1-2

CROSS-SECTIONS

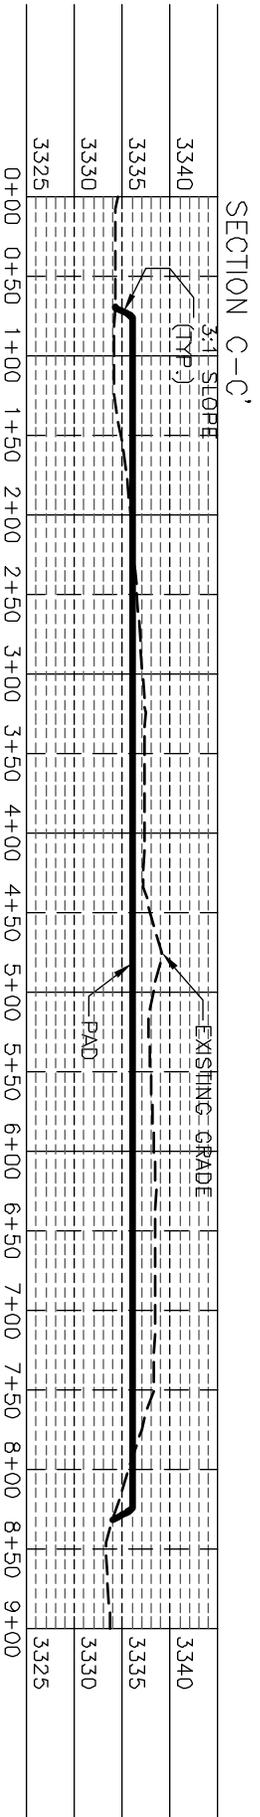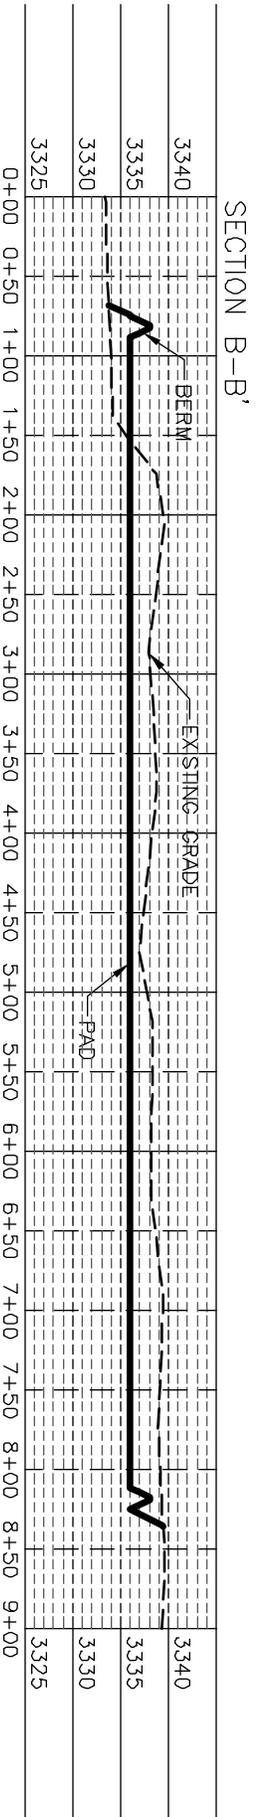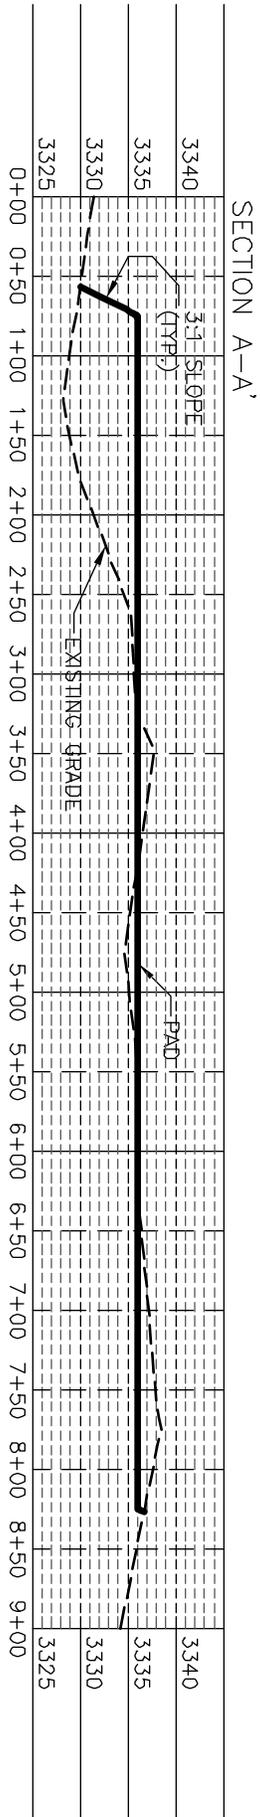

I, FILIMON F. JARANAYAKON, NEW MEXICO REGISTERED PROFESSIONAL SURVEYOR CERTIFICATE NO. 12299, AM NOT RESPONSIBLE FOR THIS SURVEY, THE PLAN, THE SURVEYED DATA AND THE BEST OF MY KNOWLEDGE AND BELIEFS THIS SURVEY AND PLAN MEET THE MINIMUM STANDARDS FOR SURVEYING IN NEW MEXICO.



DEVON ENERGY PRODUCTION COMPANY, L.P.
 PAD GRADING AND CROSS SECTIONS
 FOR FIJI 17-5 FED COM 125H
 SECTION 17, TOWNSHIP 23 SOUTH,
 RANGE 31 EAST, N.M.P.M.,
 EDDY COUNTY, STATE OF NEW MEXICO

CUT	FILL	NET
24052 CU. YD.	19293 CU. YD.	4759 CU. YD. (CUT)

EARTHWORK QUANTITIES ARE ESTIMATED



MARCH 12, 2020
 301 SOUTH CANAL CARLSBAD, NEW MEXICO
 SURVEY NO. 8038

ACCESS ROAD PLAT (7660252R)


ACCESS ROAD FOR FIJI 17 WELLPAD 1

(FIJI 17-5 FED COM 124H, 125H, 126H, 623H, 713H, 333H, 624H, 714H, 334H, 233H, & 234H)

DEVON ENERGY PRODUCTION COMPANY, L.P.
CENTERLINE SURVEY OF AN ACCESS ROAD CROSSING
SECTION 17, TOWNSHIP 23 SOUTH, RANGE 31 EAST, N.M.P.M.
EDDY COUNTY, STATE OF NEW MEXICO
MARCH 12, 2020

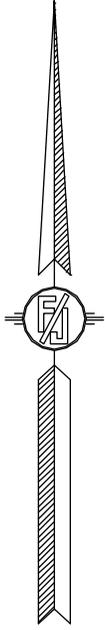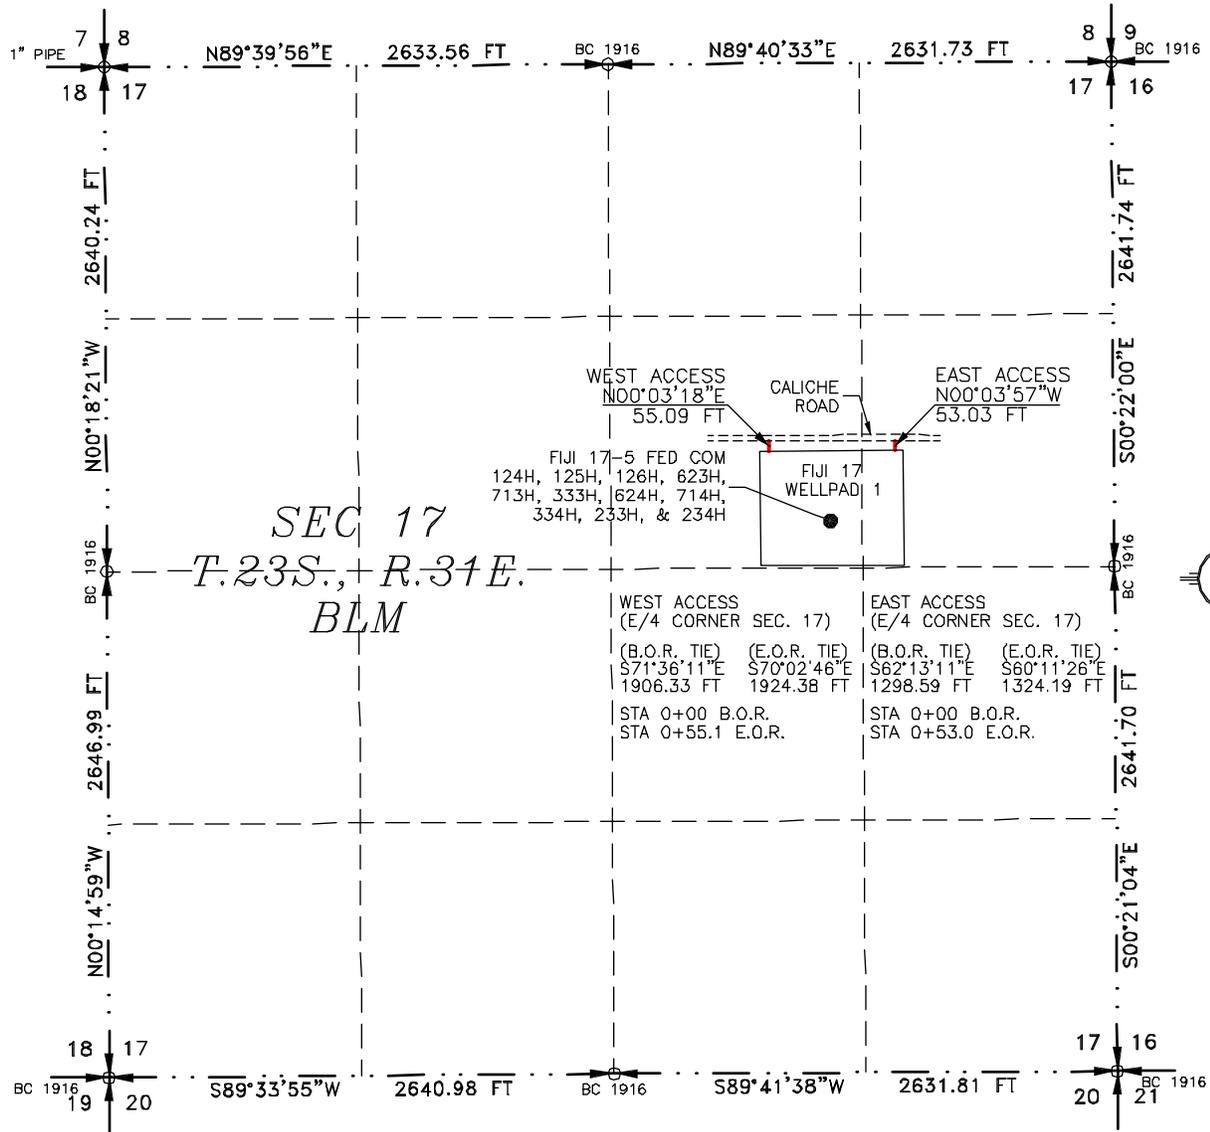

SEE NEXT SHEET (2-2) FOR DESCRIPTION

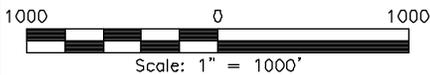

GENERAL NOTES

- 1.) THE INTENT OF THIS ROUTE SURVEY IS TO ACQUIRE AN EASEMENT.
- 2.) BASIS OF BEARING AND DISTANCE IS NMSP EAST (NAD83) MODIFIED TO SURFACE COORDINATES. NAD 83 (FEET) AND NAVD 88 (FEET) COORDINATE SYSTEMS USED IN THE SURVEY.

SURVEYOR CERTIFICATE

I, FILIMON F. JARAMILLO, A NEW MEXICO PROFESSIONAL SURVEYOR NO. 12797, HEREBY CERTIFY THAT I HAVE CONDUCTED AND AM RESPONSIBLE FOR THIS SURVEY, THAT THIS SURVEY IS TRUE AND CORRECT TO THE BEST OF MY KNOWLEDGE AND BELIEF, AND THAT THIS SURVEY AND PLAT MEET THE MINIMUM STANDARDS FOR LAND SURVEYING IN THE STATE OF NEW MEXICO.

IN WITNESS WHEREOF THIS CERTIFICATE IS EXECUTED AT CARLSBAD, NEW MEXICO, THIS 12th DAY OF MARCH 2020

(Signature of Filimon F. Jaramillo)
 FILIMON F. JARAMILLO, PLS
 12797
 NEW MEXICO PROFESSIONAL SURVEYOR

MADRON SURVEYING, INC.
 301 SOUTH CANAL
 CARLSBAD, NEW MEXICO 88220
 Phone (575) 234-3341

SHEET: 1-2

MADRON SURVEYING, INC. CARLSBAD, NEW MEXICO SURVEY NO. 8038

ACCESS ROAD PLAT (7660252R)

ACCESS ROAD FOR FIJI 17 WELLPAD 1

(FIJI 17-5 FED COM 124H, 125H, 126H, 623H, 713H, 333H, 624H, 714H, 334H, 233H, & 234H)

**DEVON ENERGY PRODUCTION COMPANY, L.P.
CENTERLINE SURVEY OF AN ACCESS ROAD CROSSING
SECTION 17, TOWNSHIP 23 SOUTH, RANGE 31 EAST, N.M.P.M.
EDDY COUNTY, STATE OF NEW MEXICO
MARCH 12, 2020**

DESCRIPTION

A STRIP OF LAND 30 FEET WIDE CROSSING BUREAU OF LAND MANAGEMENT LAND IN SECTION 17, TOWNSHIP 23 SOUTH, RANGE 31 EAST, N.M.P.M., EDDY COUNTY, STATE OF NEW MEXICO AND BEING 15 FEET EACH SIDE OF THE FOLLOWING DESCRIBED CENTERLINE SURVEY:

WEST ACCESS

BEGINNING AT A POINT WITHIN THE SW/4 NE/4 OF SAID SECTION 17, TOWNSHIP 23 SOUTH, RANGE 31 EAST, N.M.P.M., WHENCE THE EAST QUARTER CORNER OF SAID SECTION 17, TOWNSHIP 23 SOUTH, RANGE 31 EAST, N.M.P.M. BEARS S71°36'11"E, A DISTANCE OF 1906.33 FEET;
THENCE N00°03'18"E A DISTANCE OF 55.09 FEET THE TERMINUS OF THIS CENTERLINE SURVEY, WHENCE THE EAST QUARTER CORNER OF SAID SECTION 17, TOWNSHIP 23 SOUTH, RANGE 31 EAST, N.M.P.M. BEARS S70°02'46"E, A DISTANCE OF 1924.38 FEET;

SAID STRIP OF LAND BEING 55.09 FEET OR 3.34 RODS IN LENGTH, CONTAINING 0.038 ACRES MORE OR LESS AND BEING ALLOCATED BY FORTIES AS FOLLOWS:

SW/4 NE/4 55.09 L.F. 3.34 RODS 0.038 ACRES

EAST ACCESS

BEGINNING AT A POINT WITHIN THE SE/4 NE/4 OF SAID SECTION 17, TOWNSHIP 23 SOUTH, RANGE 31 EAST, N.M.P.M., WHENCE THE EAST QUARTER CORNER OF SAID SECTION 17, TOWNSHIP 23 SOUTH, RANGE 31 EAST, N.M.P.M. BEARS S62°13'11"E, A DISTANCE OF 1298.59 FEET;
THENCE N00°03'57"W A DISTANCE OF 53.03 FEET THE TERMINUS OF THIS CENTERLINE SURVEY, WHENCE THE EAST QUARTER CORNER OF SAID SECTION 17, TOWNSHIP 23 SOUTH, RANGE 31 EAST, N.M.P.M. BEARS S60°11'26"E, A DISTANCE OF 1324.19 FEET;

SAID STRIP OF LAND BEING 53.03 FEET OR 3.21 RODS IN LENGTH, CONTAINING 0.037 ACRES MORE OR LESS AND BEING ALLOCATED BY FORTIES AS FOLLOWS:

SE/4 NE/4 53.03 L.F. 3.21 RODS 0.037 ACRES

SURVEYOR CERTIFICATE

I, FILIMON F. JARAMILLO, A NEW MEXICO PROFESSIONAL SURVEYOR NO. 12797, HEREBY CERTIFY THAT I HAVE CONDUCTED AND AM RESPONSIBLE FOR THIS SURVEY, THAT THIS SURVEY IS TRUE AND CORRECT TO THE BEST OF MY KNOWLEDGE AND BELIEF, AND THAT THIS SURVEY AND PLAT MEET THE MINIMUM STANDARDS FOR LAND SURVEYING IN THE STATE OF NEW MEXICO.

IN WITNESS WHEREOF THIS CERTIFICATE IS EXECUTED AT CARLSBAD, NEW MEXICO, THIS 12TH DAY OF MARCH 2020



MADRON SURVEYING, INC.
301 SOUTH CANAL
CARLSBAD, NEW MEXICO 88220
Phone (575) 234-3341

GENERAL NOTES

- 1.) THE INTENT OF THIS ROUTE SURVEY IS TO ACQUIRE AN EASEMENT.
- 2.) BASIS OF BEARING AND DISTANCE IS NMSF EAST (NAD83) MODIFIED TO SURFACE COORDINATES. NAD 83 (FEET) AND NAVD 88 (FEET) COORDINATE SYSTEMS USED IN THE SURVEY.

SHEET: 2-2


MADRON SURVEYING, INC. 301 SOUTH CANAL CARLSBAD, NEW MEXICO

SURVEY NO. 8038


ACCESS ROAD PLAT (7660253R)

EXISTING CALICHE ROAD FOR ACCESS TO FIJI 17 CTB 1 & WELLPAD 1

DEVON ENERGY PRODUCTION COMPANY, L.P.
CENTERLINE SURVEY OF AN ACCESS ROAD CROSSING
SECTION 17, TOWNSHIP 23 SOUTH, RANGE 31 EAST, N.M.P.M.
EDDY COUNTY, STATE OF NEW MEXICO
APRIL 8, 2020

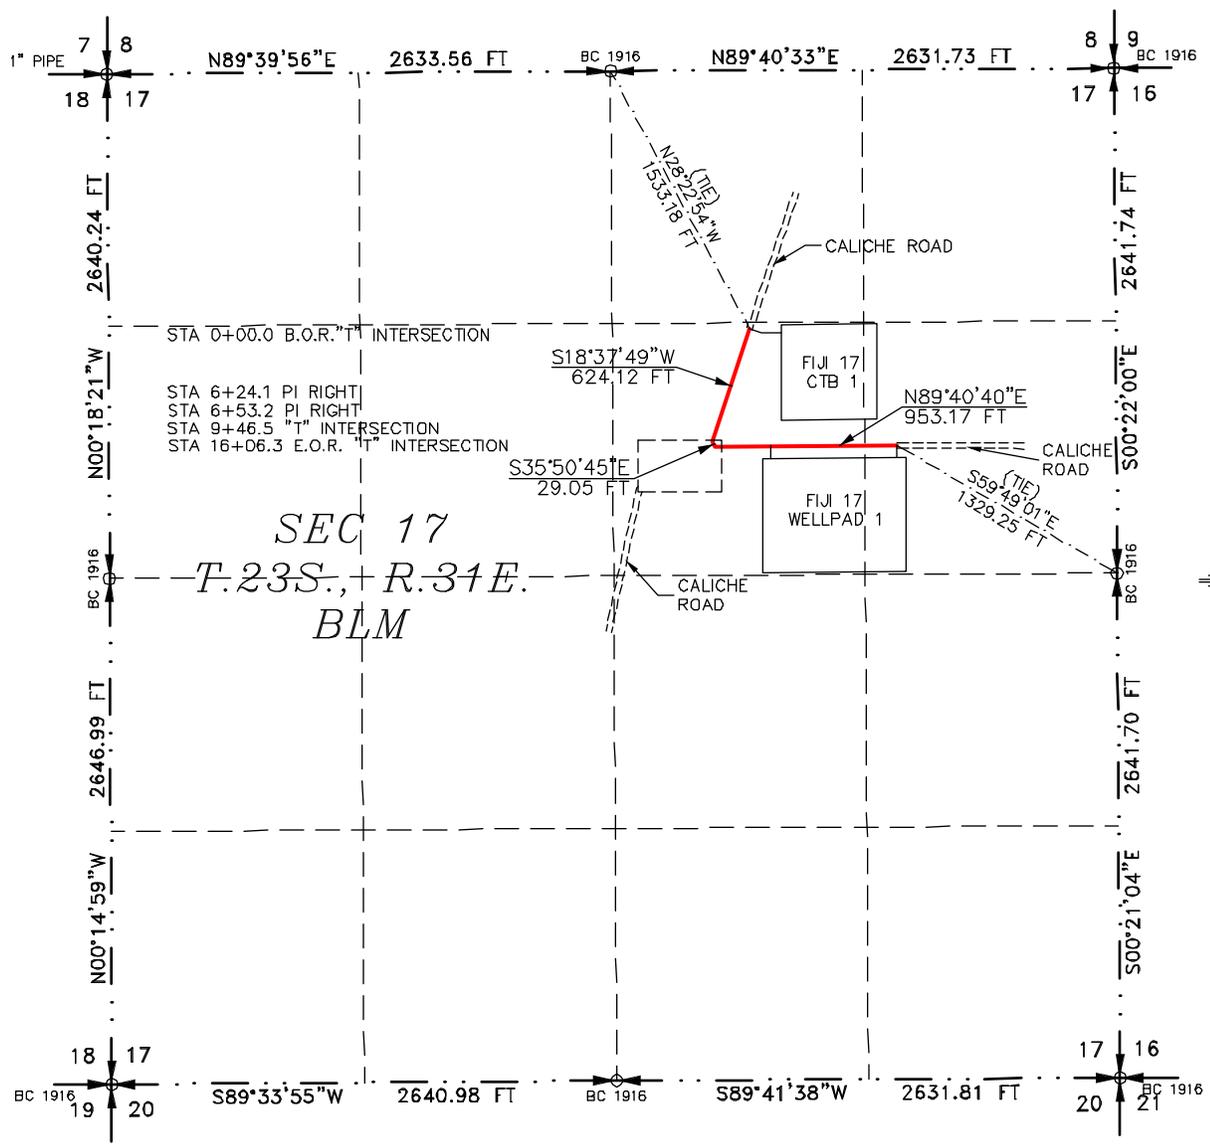

SEE NEXT SHEET (2-4) FOR DESCRIPTION

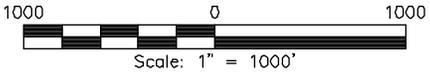

GENERAL NOTES

- 1.) THE INTENT OF THIS ROUTE SURVEY IS TO ACQUIRE AN EASEMENT.
- 2.) BASIS OF BEARING AND DISTANCE IS NMSP EAST (NAD83) MODIFIED TO SURFACE COORDINATES. NAD 83 (FEET) AND NAVD 88 (FEET) COORDINATE SYSTEMS USED IN THE SURVEY.

SURVEYOR CERTIFICATE

I, FILIMON F. JARAMILLO, A NEW MEXICO PROFESSIONAL SURVEYOR NO. 12797, HEREBY CERTIFY THAT I HAVE CONDUCTED AND AM RESPONSIBLE FOR THIS SURVEY, THAT THIS SURVEY IS TRUE AND CORRECT TO THE BEST OF MY KNOWLEDGE AND BELIEF, AND THAT THIS SURVEY AND PLAT MEET THE MINIMUM STANDARDS FOR LAND SURVEYING IN THE STATE OF NEW MEXICO.

IN WITNESS WHEREOF, THIS CERTIFICATE IS EXECUTED AT CARLSBAD, NEW MEXICO, THIS 8TH DAY OF APRIL 2020

(Handwritten signature of Filimon F. Jaramillo)
 FILIMON F. JARAMILLO, PLS
 12797
 PROFESSIONAL SURVEYOR
 STATE OF NEW MEXICO

MADRON SURVEYING, INC.
 301 SOUTH CANAL
 CARLSBAD, NEW MEXICO 88220
 Phone (575) 234-3341

SHEET: 1-4

MADRON SURVEYING, INC. 301 SOUTH CANAL CARLSBAD, NEW MEXICO (575) 234-3341

SURVEY NO. 8128

ACCESS ROAD PLAT (7660253R)

EXISTING CALICHE ROAD FOR ACCESS TO FIJI 17 CTB 1 & WELLPAD 1

DEVON ENERGY PRODUCTION COMPANY, L.P.
CENTERLINE SURVEY OF AN ACCESS ROAD CROSSING
SECTION 17, TOWNSHIP 23 SOUTH, RANGE 31 EAST, N.M.P.M.
EDDY COUNTY, STATE OF NEW MEXICO
APRIL 8, 2020

DESCRIPTION

A STRIP OF LAND 30 FEET WIDE CROSSING BUREAU OF LAND MANAGEMENT LAND IN SECTION 17, TOWNSHIP 23 SOUTH, RANGE 31 EAST, N.M.P.M., EDDY COUNTY, STATE OF NEW MEXICO AND BEING 15 FEET EACH SIDE OF THE FOLLOWING DESCRIBED CENTERLINE SURVEY:

BEGINNING AT A POINT WITHIN THE SW/4 NE/4 OF SAID SECTION 17, TOWNSHIP 23 SOUTH, RANGE 31 EAST, N.M.P.M., WHENCE THE NORTH QUARTER CORNER OF SAID SECTION 17, TOWNSHIP 23 SOUTH, RANGE 31 EAST, N.M.P.M. BEARS N28°22'54"W, A DISTANCE OF 1533.18 FEET;
THENCE S18°37'49"W A DISTANCE OF 624.12 FEET TO AN ANGLE POINT OF THE LINE HEREIN DESCRIBED;
THENCE S35°50'45"E A DISTANCE OF 29.05 FEET TO AN ANGLE POINT OF THE LINE HEREIN DESCRIBED;
THENCE N89°40'40"E A DISTANCE OF 953.17 THE TERMINUS OF THIS CENTERLINE SURVEY, WHENCE THE EAST QUARTER CORNER OF SAID SECTION 17, TOWNSHIP 23 SOUTH, RANGE 31 EAST, N.M.P.M. BEARS S59°49'01"E, A DISTANCE OF 1329.25 FEET;

SAID STRIP OF LAND BEING 1606.34 FEET OR 97.35 RODS IN LENGTH, CONTAINING 1.106 ACRES MORE OR LESS AND BEING ALLOCATED BY FORTIES AS FOLLOWS:

SW/4 NE/4	1434.92 L.F.	86.96 RODS	0.988 ACRES
SE/4 NE/4	171.42 L.F.	10.39 RODS	0.118 ACRES

GENERAL NOTES

- 1.) THE INTENT OF THIS ROUTE SURVEY IS TO ACQUIRE AN EASEMENT.
- 2.) BASIS OF BEARING AND DISTANCE IS NMSP EAST (NAD83) MODIFIED TO SURFACE COORDINATES. NAD 83 (FEET) AND NAVD 88 (FEET) COORDINATE SYSTEMS USED IN THE SURVEY.

SURVEYOR CERTIFICATE

I, FILIMON F. JARAMILLO, A NEW MEXICO PROFESSIONAL SURVEYOR NO. 12797, HEREBY CERTIFY THAT I HAVE CONDUCTED AND AM RESPONSIBLE FOR THIS SURVEY, THAT THIS SURVEY IS TRUE AND CORRECT TO THE BEST OF MY KNOWLEDGE AND BELIEF, AND THAT THIS SURVEY AND PLAT MEET THE MINIMUM STANDARDS FOR LAND SURVEYING IN THE STATE OF NEW MEXICO.

IN WITNESS WHEREOF, THIS CERTIFICATE IS EXECUTED AT CARLSBAD, NEW MEXICO, THIS 8TH DAY OF APRIL 2020




MADRON SURVEYING, INC.
301 SOUTH CANAL
CARLSBAD, NEW MEXICO 88220
Phone (575) 234-3341

SURVEY NO. 8128

SHEET: 2-4

MADRON SURVEYING, INC. 301 SOUTH CANAL CARLSBAD, NEW MEXICO (575) 234-3341

ACCESS ROAD PLAT (7660253R)
 EXISTING CALICHE ROAD FOR ACCESS TO FIJI 17 CTB 1 & WELLPAD 1
 DEVON ENERGY PRODUCTION COMPANY, L.P.
 CENTERLINE SURVEY OF AN ACCESS ROAD CROSSING
 SECTION 17, TOWNSHIP 23 SOUTH, RANGE 31 EAST, N.M.P.M.
 EDDY COUNTY, STATE OF NEW MEXICO
 APRIL 8, 2020

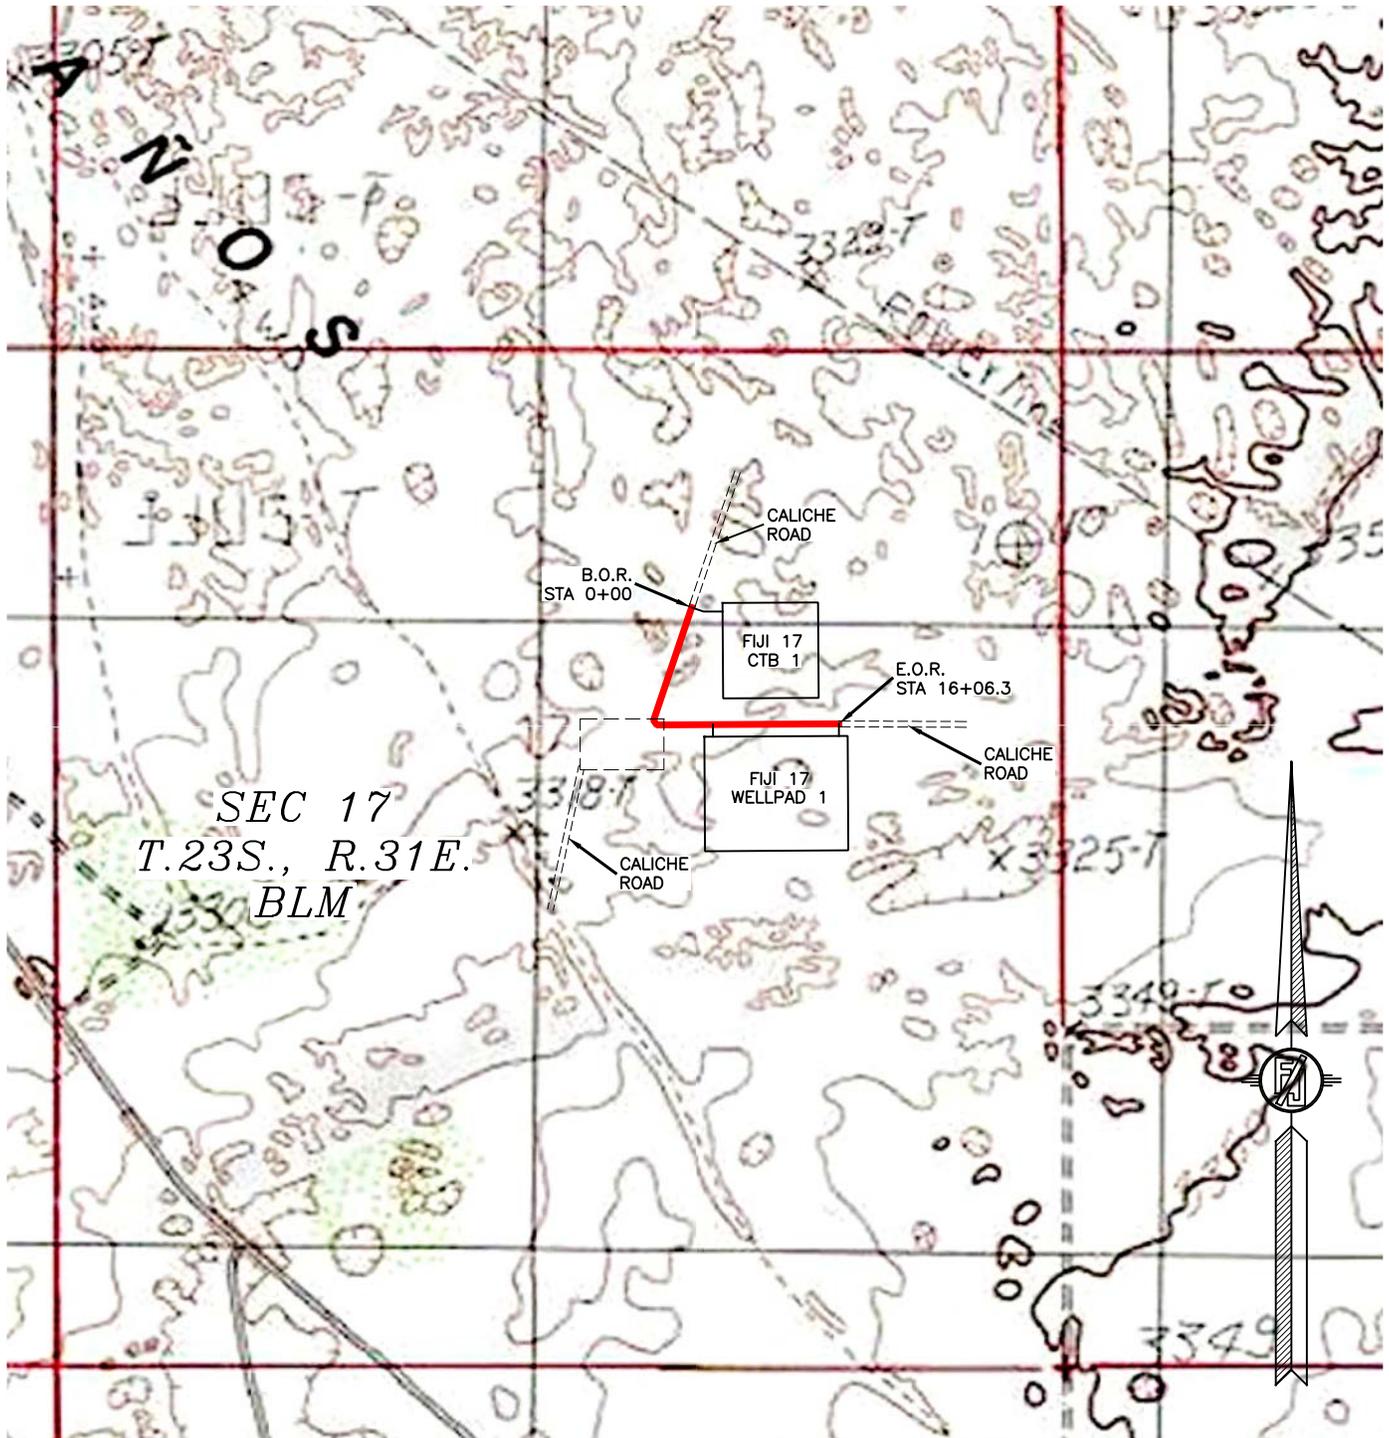


SHEET: 3-4

SURVEY NO. 8128

MADRON SURVEYING, INC. 301 SOUTH CANAL CARLSBAD, NEW MEXICO
 (575) 234-3341

ACCESS ROAD PLAT (7660253R)
 EXISTING CALICHE ROAD FOR ACCESS TO FIJI 17 CTB 1 & WELLPAD 1
DEVON ENERGY PRODUCTION COMPANY, L.P.
 CENTERLINE SURVEY OF AN ACCESS ROAD CROSSING
 SECTION 17, TOWNSHIP 23 SOUTH, RANGE 31 EAST, N.M.P.M.
 EDDY COUNTY, STATE OF NEW MEXICO
 APRIL 8, 2020

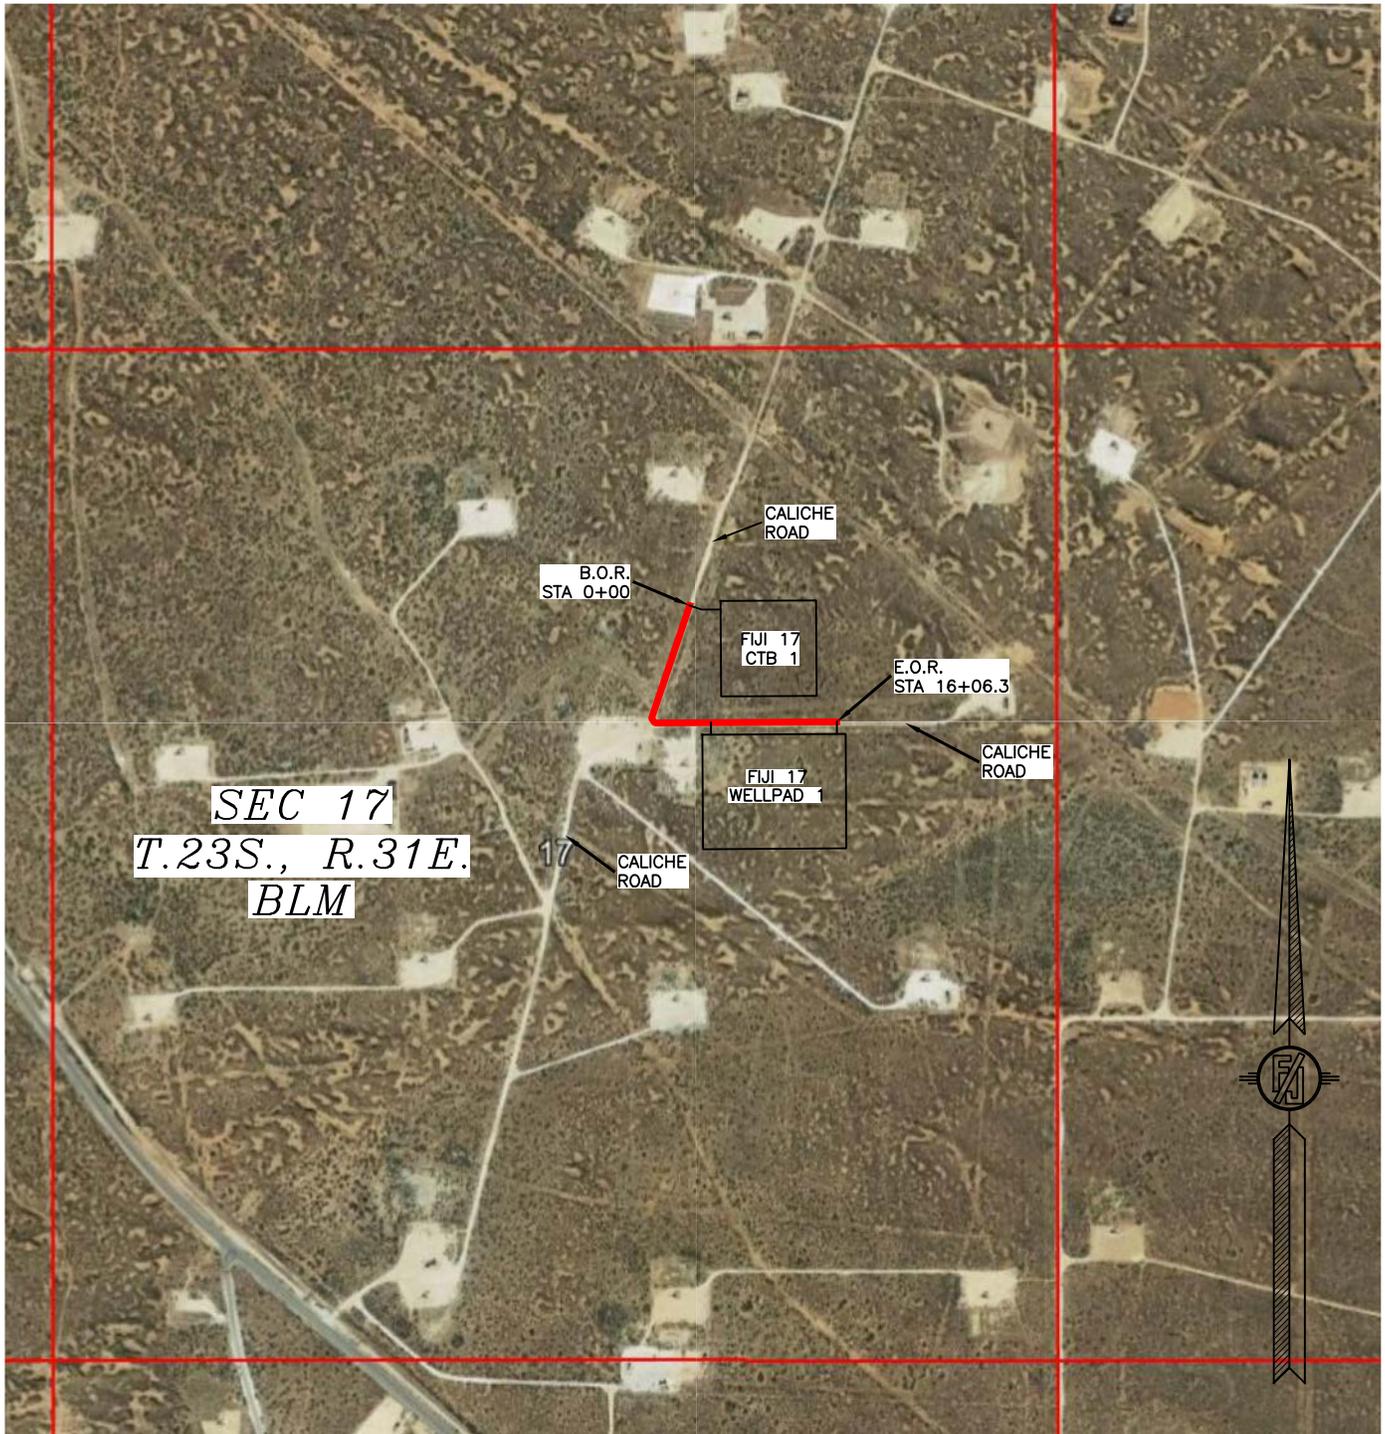

SHEET: 4-4

SURVEY NO. 8128

MADRON SURVEYING, INC. 301 SOUTH CANAL (575) 234-3341 CARLSBAD, NEW MEXICO

Fiji 17-5 Fed Com 125H NSL

 **HSU of Unorthodox Well:** W/2E/2 Sec. 5, 8 and W/2 NE/4 of Sec. 17, Township 23 South, Range 31 East, Eddy County, NM (399.88 acres)

 **Encroached affected tracts** (offset HSU, operated by Devon): E/2E/2 Sec. 5, 8 and E/2 NE/4 of Sec. 17, Township 23 South, Range 31 East, Eddy County, NM (399.82 acres)

 **TRACT 1: NMNM 81953**
Devon Energy Production Company, L.P.: 93.75% WI
Camterra Resources Partners, Ltd.: 6.25% WI

 **TRACT 2: NMNM 77046**
Devon Energy Production Company, L.P.: 100% WI

 **TRACT 3: NMNM 45235**
Devon Energy Production Company, L.P.: 92.06317% WI
Camterra Resources Partners, Ltd.: 10.253906% WI
XTO Delaware Basin, LLC: 12.5% WI
OXY USA INC.: 4.427083% WI

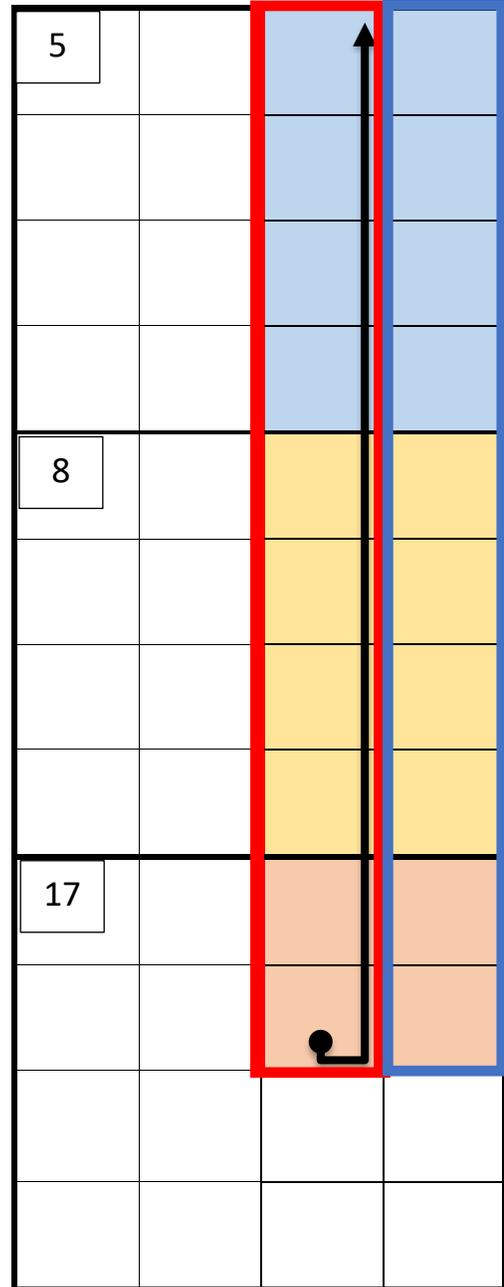


EXHIBIT B

Name	Street	City	State	Postal Code
OXY USA INC	5 GREENWAY PLAZA, SUITE 110	HOUSTON	Texas	77046
XTO DELAWARE BASIN LLC	22777 Springwoods Village Pkwy	Spring	Texas	77389-1425
CAMTERRA RESOURCES PTNRS LTD	2615 E END BLVD S	MARSHALL	Texas	75672-7425
Bureau of Land Management	301 Dinosaur Trail	Santa Fe	NM	87508
Bureau of Land Management	620 E Greene St.	Carlsbad	NM	88220

EXHIBIT C



Adam G. Rankin
Phone (505) 954-7294
AGRankin@hollandhart.com

March 25, 2022

VIA CERTIFIED MAIL
RETURN RECEIPT REQUESTED

TO: ALL AFFECTED PERSONS

Re: Devon Energy Production Company, L.P.
Request for Administrative Approval of Unorthodox Well Location

Fiji 17-5 Fed Com 125H well
W/2 E/2 of Sections 5, 8 and W/2 NE/4 of Section 17, T23S, R31E
Eddy County, New Mexico
Los Medanos; Bone Spring pool [40295]
API No. 30-015-48134

Ladies and Gentlemen:

Enclosed is a copy of the above-referenced application which was filed with the New Mexico Oil Conservation Division on this date. Any objection to this application must be filed in writing within twenty days from this date with the applicant and the New Mexico Oil Conservation Division, 1220 South St. Francis Drive, Santa Fe, New Mexico, 87505. If no objection is received within this twenty-day period, this application may be approved administratively by the Division.

If you have any questions about this application, please contact the following:

Katie Adams
Devon Energy Production Company, L.P.
(405) 552-6659
katie.adams@dvn.com

Sincerely,

Adam G. Rankin
ATTORNEY FOR
DEVON ENERGY PRODUCTION COMPANY, L.P.

T 505.988.4421 F 505.983.6043
110 North Guadalupe, Suite 1, Santa Fe, NM 87501-1849
Mail to: P.O. Box 2208, Santa Fe, NM 87504-2208
www.hollandhart.com

Alaska	Montana	Utah
Colorado	Nevada	Washington, D.C.
Idaho	New Mexico	Wyoming

Parent ID	Mail Date	Name	Address	City	ST	Zip	MailClass	TrackingNo	Well
31309	03/25/2022	OXY USA INC	5 Greenway Plz Ste 110	Houston	TX	77046-0521	Certified with Return Receipt (Signature)	94148118987 65841799407	71207 - Devon - Fiji 125H NSL - notice list - 1
31309	03/25/2022	XTO Delaware Basin LLC	22777 Springwoods Village Pkwy	Spring	TX	77389-1425	Certified with Return Receipt (Signature)	94148118987 65841799438	71207 - Devon - Fiji 125H NSL - notice list - 2
31309	03/25/2022	Camterra Resources Ptnrs. Ltd.	2615 E End Blvd S	Marshall	TX	75672-7425	Certified with Return Receipt (Signature)	94148118987 65841799551	71207 - Devon - Fiji 125H NSL - notice list - 3
31309	03/25/2022	Bureau of Land Management	301 Dinosaur Trl	Santa Fe	NM	87508-1560	Certified with Return Receipt (Signature)	94148118987 65841799520	71207 - Devon - Fiji 125H NSL - notice list - 4
31309	03/25/2022	Bureau of Land Management	620 E Greene St	Carlsbad	NM	88220-6292	Certified with Return Receipt (Signature)	94148118987 65841799599	71207 - Devon - Fiji 125H NSL - notice list - 5

District I
 1625 N. French Dr., Hobbs, NM 88240
 Phone:(575) 393-6161 Fax:(575) 393-0720
District II
 811 S. First St., Artesia, NM 88210
 Phone:(575) 748-1283 Fax:(575) 748-9720
District III
 1000 Rio Brazos Rd., Aztec, NM 87410
 Phone:(505) 334-6178 Fax:(505) 334-6170
District IV
 1220 S. St Francis Dr., Santa Fe, NM 87505
 Phone:(505) 476-3470 Fax:(505) 476-3462

State of New Mexico
Energy, Minerals and Natural Resources
Oil Conservation Division
1220 S. St Francis Dr.
Santa Fe, NM 87505

CONDITIONS

Action 93243

CONDITIONS

Operator: DEVON ENERGY PRODUCTION COMPANY, LP 333 West Sheridan Ave. Oklahoma City, OK 73102	OGRID: 6137
	Action Number: 93243
	Action Type: [UF-NSL] Non-Standard Location (NSL)

CONDITIONS

Created By	Condition	Condition Date
llowe	NSL-8341 is approved. The order can be reviewed at the OCD Imaging web site: https://ocdimage.emnrd.nm.gov/imaging/AEOrderCriteria.aspx	5/9/2022