

State of New Mexico
Energy, Minerals and Natural Resources Department

Michelle Lujan Grisham
Governor

Erin Taylor
Acting Cabinet Secretary

Ben Shelton
Deputy Secretary

Albert C.S. Chang
Division Director
Oil Conservation Division



A. Raylee Starnes
arstarnes@hollandhart.com

ADMINISTRATIVE NON-STANDARD LOCATION

Administrative Order NSL – 9394

Matador Production Company [OGRID 228937]
Gavilon Federal Com Well No. 106H
API No. 30-025-PENDING

Reference is made to your application received on June 12th, 2026.

Proposed Location

	Footages	Unit/Lot	Sec.	Twsp	Range	County
Surface	395 FSL & 537 FWL	M	33	20S	33E	Lea
First Take Point	100 FSL & 2580 FWL	N	33	20S	33E	Lea
Last Take Point/ Terminus	110 FNL & 2580 FWL	C	28	20S	33E	Lea

Proposed Horizontal Units

Description	Acres	Pool	Pool Code
E/2 W/2 Section 33	320	Hat Mesa; Bone Spring	30213
E/2 W/2 Section 28			

You have requested to drill this horizontal well at an unorthodox well location described above in the referenced pool or formation. 19.15.16.15(B)(1)(a) NMAC governs this proposed well and provides that the operator dedicate a horizontal well at a standard horizontal spacing unit that comprises of one or more contiguous tracts that the horizontal well's completed interval penetrates,

Administrative Order NSL - 9394
Matador Production Company
Page 2 of 2

each of which consists of a governmental quarter - quarter section or equivalent. 19.15.16.15(C)(1)(a) NMAC governs the distance in the horizontal plane from any point in the completed interval to any outer boundary of the horizontal spacing unit, measured along a line perpendicular to the completed interval or to the tangent thereof, shall be a minimum of 330 feet for an **oil** well. 19.15.16.15(C)(1)(b) NMAC governs the first and last take point of a horizontal well shall be no closer than 100 feet for a well within the horizontal plane, to any outer boundary of the horizontal spacing unit.

The request to deviate from an orthodox location has met all requirements of 19.15.16.15 (C)(5)(a) NMAC. It is understood that you are seeking this exception in order to create a non-standard location, comprised of First and Last Take Points referenced above within the described Horizontal Spacing Unit.

This well's completed interval is as close as 60 feet to the eastern edge of the horizontal spacing unit. Encroachment will impact the following tracts.

Section 33, encroachment to the W/2 E/2
Section 28, encroachment to the W/2 E/2

The Division understands you have given notice of this application to all operators or owners who are "affected persons," as defined in 19.15.2.7(A)(8) NMAC, in all adjoining units towards which the proposed location encroaches.

Division understands you are seeking this unorthodox location in order to allow the most efficient development of acreage within the unit, thus preventing waste and protecting correlative rights within the Bonespring formation underlying E/2 W/2 Section 33 and E/2 W/2 Section 28.

Your application has been filed under 19.15.16.15(C)(6) NMAC, 19.15.15.13 NMAC and 19.15.4.12 (A)(2) NMAC.

Per 19.15.15.13 (B) NMAC, **Division approves this unorthodox location.**

Reference this NSL order number on the As Drilled C-102 submitted with the Authorization to Transport, to place this well into production.

The above approvals are subject to your following all other applicable Division rules.

Jurisdiction of this case is retained for the entry of further orders as Division deems necessary.



Albert C.S. Chang
Division Director
AC/lrl

Date: 08/07/2026

ID NO. 595185

NSL - 9394

Revised March 23, 2017

RECEIVED: 06/12/26	REVIEWER:	TYPE:	APP NO:
---------------------------	-----------	-------	---------

ABOVE THIS TABLE FOR OCD DIVISION USE ONLY

NEW MEXICO OIL CONSERVATION DIVISION
 - Geological & Engineering Bureau -
 1220 South St. Francis Drive, Santa Fe, NM 87505

**ADMINISTRATIVE APPLICATION CHECKLIST**

THIS CHECKLIST IS MANDATORY FOR ALL ADMINISTRATIVE APPLICATIONS FOR EXCEPTIONS TO DIVISION RULES AND
 REGULATIONS WHICH REQUIRE PROCESSING AT THE DIVISION LEVEL IN SANTA FE

Applicant: Matador Production Company **OGRID Number:** 228937
Well Name: Gavilon Fed Com 106H **API:** Pending
Pool: Hat Mesa; Bone Spring **Pool Code:** 30213

**SUBMIT ACCURATE AND COMPLETE INFORMATION REQUIRED TO PROCESS THE TYPE OF APPLICATION
 INDICATED BELOW**

1) TYPE OF APPLICATION: Check those which apply for [A]

A. Location – Spacing Unit – Simultaneous Dedication

☒ NSL☐ NSP (PROJECT AREA)☐ NSP (PRORATION UNIT)☐ SD

B. Check one only for [I] or [II]

[I] Commingling – Storage – Measurement

☐ DHC☐ CTB☐ PLC☐ PC☐ OLS☐ OLM

[II] Injection – Disposal – Pressure Increase – Enhanced Oil Recovery

☐ WFX☐ PMX☐ SWD☐ IPI☐ EOR☐ PPR**2) NOTIFICATION REQUIRED TO:** Check those which apply.A. ☐ Offset operators or lease holdersB. ☒ Royalty, overriding royalty owners, revenue ownersC. ☐ Application requires published noticeD. ☐ Notification and/or concurrent approval by SLOE. ☒ Notification and/or concurrent approval by BLMF. ☐ Surface ownerG. ☐ For all of the above, proof of notification or publication is attached, and/or,H. ☐ No notice required**FOR OCD ONLY**☐ Notice Complete☐ Application
Content
Complete

3) CERTIFICATION: I hereby certify that the information submitted with this application for administrative approval is **accurate** and **complete** to the best of my knowledge. I also understand that **no action** will be taken on this application until the required information and notifications are submitted to the Division.

Note: Statement must be completed by an individual with managerial and/or supervisory capacity.

June 12, 2026

Date

A. Raylee Starnes

Print or Type Name

Signature

505-988-4421

Phone Number

arstarnes@hollandhart.com

e-mail Address



A. Raylee Starnes
Associate Attorney
Phone (505) 954-3669
arstarnes@hollandhart.com

June 12, 2026

VIA ONLINE FILING

Albert Chang, Division Director
Oil Conservation Division
Energy, Minerals and Natural Resources Department
1220 South Saint Francis Drive
Santa Fe, New Mexico 87505

Re: Matador Production Company
Request for Administrative Approval of Unorthodox Well Location

Gavilon Fed Com 106H well
E/2 W/2 of Sections 28 and 33, Township 20 South, Range 33 East, Lea County, New Mexico
Hat Mesa; Bone Spring [30213]
API No. PENDING

Dear Mr. Chang:

Matador Production Company (OGRID No. 228937), pursuant to Division Rules 19.15.16.15(C)(6) and 19.15.15.13 NMAC and applicable rules governing acreage and well location requirements for the Hat Mesa; Bone Spring [30213], seeks administrative approval of an unorthodox well location for its Gavilon Fed Com 106H well (API No. Pending), in a 320-acre, more or less, spacing unit underlying the E/2 W/2 of Sections 28 and 33, Township 20 South, Range 33 East, Lea County, New Mexico.

The **Gavilon Fed Com 106H** is an infill well. The Gavilon Fed Com 603H well is the defining well for this spacing unit.

The location of the **Gavilon Fed Com 106H** well is as follows:

- Surface location: 395' FSL and 537' FWL (Unit M) of Section 33
- First take point: 100' FSL and 2,580' FWL (Unit N) of Section 33
- Last take point: 110' FNL and 2,580' FWL (Unit C) of Section 28
- Bottom hole location: 110' FNL and 2,580' FWL (Unit C) of Section 28

Since this acreage is governed by state rules for oil wells, the completed portion of the proposed wellbore is unorthodox because it is located closer than 330' to the eastern boundary of

T 505.988.3669 F 505.983.6043
110 North Guadalupe, Suite 1, Santa Fe, NM 87501-1849
Mail to: P.O. Box 2208, Santa Fe, NM 87504-2208
www.hollandhart.com

Alaska	Montana	Utah
Colorado	Nevada	Washington, D.C.
Idaho	New Mexico	Wyoming

the spacing unit—thus, encroaching on the spacing unit to the east comprising the W/2 E/2 of Sections 28 and 33.

Matador respectfully requests administrative approval of a non-standard location for the **Gavilon Fed Com 106H**. Approval of the unorthodox interval is necessary because Matador's technical team believes it will allow for the most efficient development of this acreage, thereby preventing waste. In particular, Matador plans to wine rack the development of the Avalon on this acreage (being Sections 28 and 33), and therefore Matador's technical team believes the location of this Avalon well as requested will optimize the wine-racking spacing to most efficiently develop those targets, while also accounting for the existing Avalon well in the E/2 E/2 of this acreage, and therefore prevent waste.

Exhibit A is a Form C-102 showing that the lateral of Gavilon Fed Com 106H well encroaches on the spacing unit to the east, specifically the tracts in the W/2 E/2 of Sections 28 and 33. Also included is the Form C-102 for the Gavilon Fed Com 603H, the defining well for the spacing unit.

Exhibit B is a plat for the subject area that shows the Gavilon Fed Com 106H well in relation to the offsetting adjoining spacing unit to the east, which includes four leased federal tracts, as explained by the landman statement attached. Accordingly, the "affected persons" are the Bureau of Land Management ("BLM") and the following working interest owners: MRC Permian Company, MRC Hat Mesa LLC, Foran Oil Company, XTO Holdings LLC, and Chief Capital (O&G) II LLC.

Exhibit C is a spreadsheet listing all affected persons and includes tracking information demonstrating that each of the affected persons was sent a copy of this application with all attachments by certified mail advising that any objections must be filed in writing with the Division within 20 days from the date the Division receives the application. The following are the affected persons:

Type	Affected Party	Location
Federal	Bureau of Land Management	W/2 E/2 of Sections 28 and 33
Working Interest Owners	MRC Permian Company	W/2 E/2 of Sections 28 and 33
	MRC Hat Mesa LLC	
	Foran Oil Company	
	XTO Holdings LLC	
	Chief Capital (O&G) II LLC	

Your attention to this matter is appreciated.

Sincerely,

A handwritten signature in blue ink, appearing to read "A. Raylee Starnes".

A. Raylee Starnes
**ATTORNEY FOR MATADOR PRODUCTION
COMPANY**

Santa Fe Main Office
Phone: (505) 476-3441
General Information
Phone: (505) 629-6116

Online Phone Directory Visit:
https://www.emnrd.nm.gov/ocd/contact-us/

State of New Mexico
Energy, Minerals & Natural Resources Department
OIL CONSERVATION DIVISION

EXHIBIT
A

C-102
Revised July 9, 2024
Submit Electronically
Via OCD Permitting

Submittal
Type:

☐ Initial Submittal

☒ Amended Report

☐ As Drilled

WELL LOCATION INFORMATION

API Number
Pending

Pool Code
30213

Pool Name
HAT MESA; BONE SPRING

Property Code
Pending

Property Name
GAVILON FED COM

Well Number
106H

ORGID No.
228937

Operator Name
MATADOR PRODUCTION COMPANY

Ground Level Elevation
3,659'

Surface Owner: ☐ State ☐ Fee ☐ Tribal ☒ Federal

Mineral Owner: ☐ State ☐ Fee ☐ Tribal ☒ Federal

Surface Location

UL
M

Section
33

Township
20 S

Range
33 E

Lot

Ft. from N/S
395' FSL

Ft. from E/W
537' FWL

Latitude
32.523437

Longitude
-103.675083

County
LEA

Bottom Hole Location

UL
C

Section
28

Township
20 S

Range
33 E

Lot

Ft. from N/S
110' FNL

Ft. from E/W
2,580' FWL

Latitude
32.551071

Longitude
-103.668469

County
LEA

Dedicated Acres
320

Infill or Defining Well
INFILL

Defining Well API
30-025-47862

Overlapping Spacing Unit (Y/N)
Y

Consolidation Code
C

Order Numbers: R-20451

Well setbacks are under Common Ownership: ☐ Yes ☒ No

Kick Off Point (KOP)

UL
N

Section
33

Township
20 S

Range
33 E

Lot

Ft. from N/S
50' FSL

Ft. from E/W
2,580' FWL

Latitude
32.522485

Longitude
-103.668454

County
LEA

First Take Point (FTP)

UL
N

Section
33

Township
20 S

Range
33 E

Lot

Ft. from N/S
100' FSL

Ft. from E/W
2,580' FWL

Latitude
32.522623

Longitude
-103.668454

County
LEA

Last Take Point (LTP)

UL
C

Section
28

Township
20 S

Range
33 E

Lot

Ft. from N/S
110' FNL

Ft. from E/W
2,580' FWL

Latitude
32.551071

Longitude
-103.668469

County
LEA

Unitized Area or Area of Uniform Interest
BLM CA #NMMN 105793439

Spacing Unit Type ☒ Horizontal ☐ Vertical

Ground Floor Elevation: 3,687' (KB)

OPERATOR CERTIFICATIONS

I hereby certify that the information contained herein is true and complete to the best of my knowledge and belief, and that this organization either owns a working interest or unleased mineral interest in the land including the proposed bottom hole location or has a right to drill this well at this location pursuant to a contract with an owner of such a mineral or working interest, or to a voluntary pooling agreement or a compulsory pooling order heretofore entered by the division.

If this well is a horizontal well, I further certify that this organization has received the consent of at least one lessee or owner of a working interest or unleased mineral interest in each tract (in the target pool or formation) in which any part of the well's completed interval will be located or obtained a compulsory pooling form the division.

Signature

Date

Printed Name

Email Address

SURVEYOR CERTIFICATIONS

I hereby certify that the well location shown on this plat was plotted from field notes of actual surveys made by me or under my supervision, and that the same is true and correct to the best of my belief.

I, JOHN E. LEGERE, NEW MEXICO PROFESSIONAL SURVEYOR NO. 29787, DO HEREBY CERTIFY THAT THIS SURVEY PLAT AND THE ACTUAL SURVEY ON THE GROUND UPON WHICH IT IS BASED WERE PERFORMED BY ME OR UNDER MY DIRECT SUPERVISION; THAT I AM RESPONSIBLE FOR THIS SURVEY, THAT THIS SURVEY MEETS THE MINIMUM STANDARDS FOR SURVEYING IN NEW MEXICO, AND THAT IS TRUE AND CORRECT TO THE BEST OF MY KNOWLEDGE AND BELIEF.

JOHN E. LEGERE
REGISTERED PROFESSIONAL LAND SURVEYOR
STATE OF NEW MEXICO NO. 29787

Signature and Seal of Professional Surveyor

Certificate Number
JOHN E. LEGERE 29787

Date of Survey
04/21/2026

Note: No allowable will be assigned to this completion until all interests have been consolidated or a non-standard unit has been approved by the division.

FSC INC
SURVEYORS+ENGINEERS

2205 Walnut Street – Columbus, TX 78934
Ph: 817.349.9800 – Fax: 979.732.5271
TBPE Firm 17957 | TBPLS Firm 10000100
www.fscinc.net

© COPYRIGHT 2025 - ALL RIGHTS RESERVED

DATE: 04/15/2026
DRAWN BY: HP
CHECKED BY: KC
FIELD CREW: SL/ZK


PROJECT NO: 2025070210
SCALE:
SHEET: 1 OF 2
REVISION: 1

Released to Imaging: 8/11/2026 4:42:11 PM

ACREAGE DEDICATION PLATS

This grid represents a standard section. You may superimpose a non-standard section, or a larger area, over this grid. Operators must outline the dedicated acreage in a red box, clearly show the well surface location and bottom hole location, if it is directionally drilled, with the dimensions from the section lines in the cardinal directions. If this is a horizontal wellbore show on this plat the location of the First Take Point and Last Take Point, and the point within the Completed interval (other than the First Take Point or Last Take Point) that is the closest to any outer boundary of the tract.

Surveyors shall use the latest United States government survey or dependent resurvey. Well locations will be in reference to the New Mexico Principal Meridian. If the land is not surveyed, contact the OCD Engineering Bureau. Independent subdivision surveys will not be acceptable.

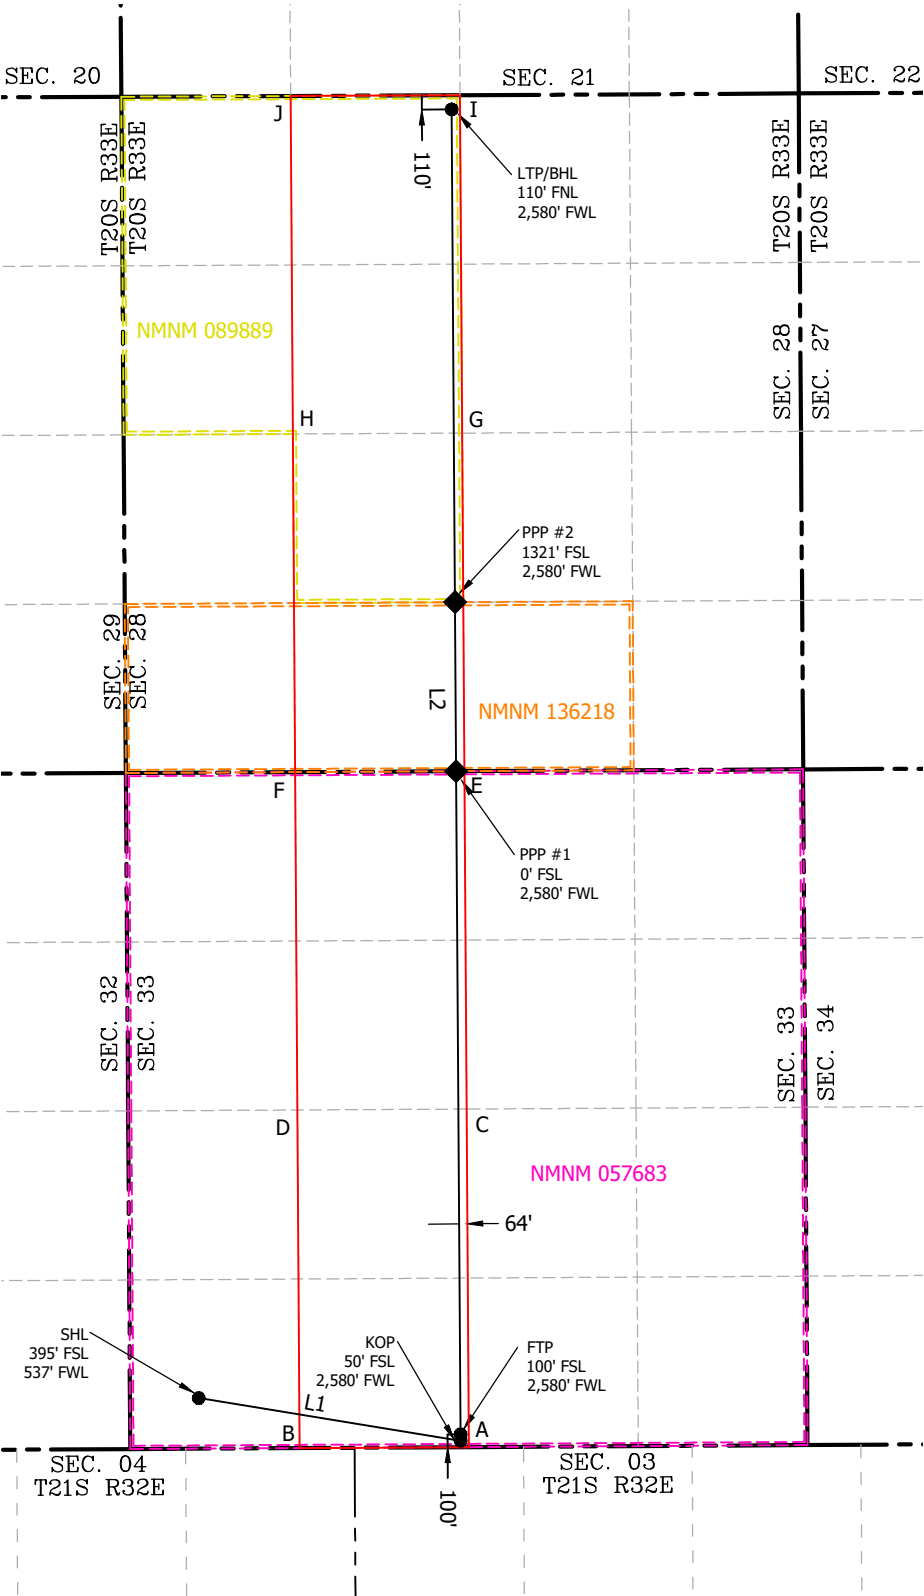

COORDINATE TABLE					
SHL (NAD 83 NME)			FTP (NAD 83 NME)		
Y =	554,778.6	N	Y =	554,500.0	N
X =	744,226.6	E	X =	746,266.3	E
LAT. =	32.523423	°N	LAT. =	32.522622	°N
LONG. =	103.675066	°W	LONG. =	103.668454	°W
KOP (NAD 83 NME)			LTP/BHL (NAD 83 NME)		
Y =	554,450.0	N	Y =	564,849.8	N
X =	746,266.7	E	X =	746,197.1	E
LAT. =	32.522485	°N	LAT. =	32.551071	°N
LONG. =	103.668454	°W	LONG. =	103.668469	°W
SHL (NAD 27 NME)			FTP (NAD 27 NME)		
Y =	554,717.4	N	Y =	554,438.8	N
X =	703,045.8	E	X =	705,085.5	E
LAT. =	32.523302	°N	LAT. =	32.522502	°N
LONG. =	103.674573	°W	LONG. =	103.667962	°W
KOP (NAD 27 NME)			LTP/BHL (NAD 27 NME)		
Y =	554,388.8	N	Y =	564,788.5	N
X =	705,085.9	E	X =	705,016.6	E
LAT. =	32.522364	°N	LAT. =	32.550951	°N
LONG. =	103.667961	°W	LONG. =	103.667975	°W
PPP #1 (NAD 83 NME)			PPP #1 (NAD 27 NME)		
Y =	559,679.8	N	Y =	559,618.6	N
X =	746,231.7	E	X =	705,051.0	E
LAT. =	32.536860	°N	LAT. =	32.536740	°N
LONG. =	103.668462	°W	LONG. =	103.667968	°W
PPP #2 (NAD 83 NME)			PPP #2 (NAD 27 NME)		
Y =	561,000.2	N	Y =	560,938.9	N
X =	746,222.9	E	X =	705,042.3	E
LAT. =	32.540489	°N	LAT. =	32.540369	°N
LONG. =	103.668464	°W	LONG. =	103.667970	°W

CORNER COORDINATES (NAD83 NME)					
A - Y =	554,400.4	N	A - X =	746,331.3	E
B - Y =	554,392.9	N	B - X =	745,009.1	E
C - Y =	557,040.9	N	C - X =	746,313.9	E
D - Y =	557,033.6	N	D - X =	744,991.8	E
E - Y =	559,680.1	N	E - X =	746,296.6	E
F - Y =	559,673.0	N	F - X =	744,974.3	E
G - Y =	562,320.8	N	G - X =	746,279.0	E
H - Y =	562,314.0	N	H - X =	744,956.6	E
I - Y =	564,960.1	N	I - X =	746,261.5	E
J - Y =	564,954.2	N	J - X =	744,938.9	E
CORNER COORDINATES (NAD27 NME)					
A - Y =	554,339.2	N	A - X =	705,150.4	E
B - Y =	554,331.7	N	B - X =	703,828.3	E
C - Y =	556,979.7	N	C - X =	705,133.2	E
D - Y =	556,972.4	N	D - X =	703,811.1	E
E - Y =	559,618.9	N	E - X =	705,115.9	E
F - Y =	559,611.7	N	F - X =	703,793.7	E
G - Y =	562,259.5	N	G - X =	705,098.5	E
H - Y =	562,252.7	N	H - X =	703,776.1	E
I - Y =	564,898.7	N	I - X =	705,081.0	E
J - Y =	564,892.8	N	J - X =	703,758.5	E

LEGEND

- SECTION LINE
- PROPOSED WELLBORE
- NEW MEXICO MINERAL LEASE LINE
- DEDICATED ACREAGE

LINE TABLE

LINE	AZIMUTH	LENGTH
L1	99° 15'47"	2,072.15'
L2	359° 37'00"	10,400.00'



2205 Walnut Street – Columbus, TX 78934
Ph: 817.349.9800 – Fax: 979.732.5271
TBPE Firm 17957 | TBPLS Firm 10000100
www.fscinc.net
© COPYRIGHT 2025 - ALL RIGHTS RESERVED

DATE: 04/15/2026 PROJECT NO: 2025070210
DRAWN BY: HP SCALE: 1" = 1500'
CHECKED BY: KC SHEET: 2 OF 2
FIELD CREW: SL/ZK REVISION: 1



LOT 1

LEGEND

- - - - - PROPOSED PAD
 - - - - - SECTION LINE
 ● PERMITTED SURFACE HOLE LOCATION
 ● DRILLED SURFACE HOLE LOCATION
 *ALL LABELED ELEVATIONS ARE
 NATURAL GROUND ELEVATIONS

WELL SITE PLAN

DATE:	07-28-2025	PROJECT NO:	2025070210
DRAWN BY:	KC	SCALE:	1" = 100'
CHECKED BY:	WL	SHEET:	1 OF 3
FIELD CREW:	SL/CH	REVISION:	1

District I

1625 N. French Dr., Hobbs, NM 88240
Phone: (575) 393-6161 Fax: (575) 393-0720

District II

811 S. First St., Artesia, NM 88210
Phone: (575) 748-1283 Fax: (575) 748-9720

District III

1000 Rio Brazos Road, Aztec, NM 87410
Phone: (505) 334-6178 Fax: (505) 334-6170

District IV

1220 S. St. Francis Dr., Santa Fe, NM 87505
Phone: (505) 476-3460 Fax: (505) 476-3462

State of New Mexico
Energy, Minerals & Natural Resources Department
OIL CONSERVATION DIVISION
1220 South St. Francis Dr.
Santa Fe, NM 87505

Form C-102

Revised August 1, 2011

Submit one copy to appropriate

District Office

OCD - HOBBS
10/08/2020
RECEIVED

☐ AMENDED REPORT

WELL LOCATION AND ACREAGE DEDICATION PLAT

¹ API Number 30-025-47862	² Pool Code 30213	³ Pool Name HAT MESA;BONE SPRING
⁴ Property Code 326516	⁵ Property Name GAVILON FED COM	⁶ Well Number 603H
⁷ OGRID No. 325830	⁸ Operator Name ASCENT ENERGY, LLC.	⁹ Elevation 3,669'

¹⁰ Surface Location

UL or lot no.	Section	Township	Range	Lot Idn	Feet from the	North/South line	Feet from the	East/West line	County
N	33	20 S	33 E		155	SOUTH	2,001	WEST	LEA

¹¹ Bottom Hole Location If Different From Surface

UL or lot no.	Section	Township	Range	Lot Idn	Feet from the	North/South line	Feet from the	East/West line	County
C	28	20 S	33 E		50	NORTH	1,650	WEST	LEA

¹² Dedicated Acres	¹³ Joint or Infill	¹⁴ Consolidation Code	¹⁵ Order No.

No allowable will be assigned to this completion until all interests have been consolidated or a non-standard unit has been approved by the division.

	¹⁶	¹⁷ OPERATOR CERTIFICATION I hereby certify that the information contained herein is true and complete to the best of my knowledge and belief, and that this organization either owns a working interest or unleased mineral interest in the land including the proposed bottom hole location or has a right to drill this well at this location pursuant to a contract with an owner of such a mineral or working interest, or to a voluntary pooling agreement or a compulsory pooling order heretofore entered by the division. Ben Metz 4/14/2020 Signature Date Ben Metz Printed Name bmetz@ascentenergy.us E-mail Address
	¹⁸ SURVEYOR CERTIFICATION I hereby certify that the well location shown on this plat was plotted from field notes of actual surveys made by me or under my supervision, and that the same is true and correct to the best of my belief. 03-16-2020 Date of Survey Signature and Seal of Professional Surveyor: MARK DILLON HARP 23786 Certificate Number	SHL (NAD83 NME) Y = 554,551.8 X = 745,686.9 LAT. = 32.522775 °N LONG. = 103.670333 °W FTP (NAD83 NME) Y = 554,494.8 X = 745,336.2 LAT. = 32.522624 °N LONG. = 103.671472 °W CORNER COORDINATES (NAD83 NME) A - Y = 564,960.1 N , X = 746,261.4 E B - Y = 562,320.6 N , X = 746,278.9 E C - Y = 559,680.3 N , X = 746,296.5 E D - Y = 557,040.9 N , X = 746,313.9 E E - Y = 554,400.4 N , X = 746,331.3 E F - Y = 554,393.0 N , X = 745,009.1 E G - Y = 557,033.7 N , X = 744,991.7 E H - Y = 559,673.1 N , X = 744,974.2 E I - Y = 562,313.8 N , X = 744,956.5 E J - Y = 564,954.1 N , X = 744,938.9 E SHL (NAD27 NME) Y = 554,490.7 X = 704,506.1 LAT. = 32.522654 °N LONG. = 103.669840 °W FTP (NAD27 NME) Y = 554,433.7 X = 704,155.5 LAT. = 32.522504 °N LONG. = 103.670979 °W CORNER COORDINATES (NAD27 NME) A - Y = 564,898.8 N , X = 705,081.1 E B - Y = 562,259.4 N , X = 705,098.5 E C - Y = 559,619.1 N , X = 705,115.9 E D - Y = 556,979.8 N , X = 705,133.2 E E - Y = 554,339.3 N , X = 705,150.5 E F - Y = 554,331.9 N , X = 703,828.4 E G - Y = 556,972.5 N , X = 703,811.1 E H - Y = 559,611.9 N , X = 703,793.7 E I - Y = 562,252.5 N , X = 703,776.1 E J - Y = 564,892.8 N , X = 703,758.5 E



B

Gavilon Fed Com 106H

Date Published:
5/11/2026



- Spacing Unit
- Affected Tract

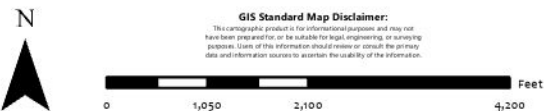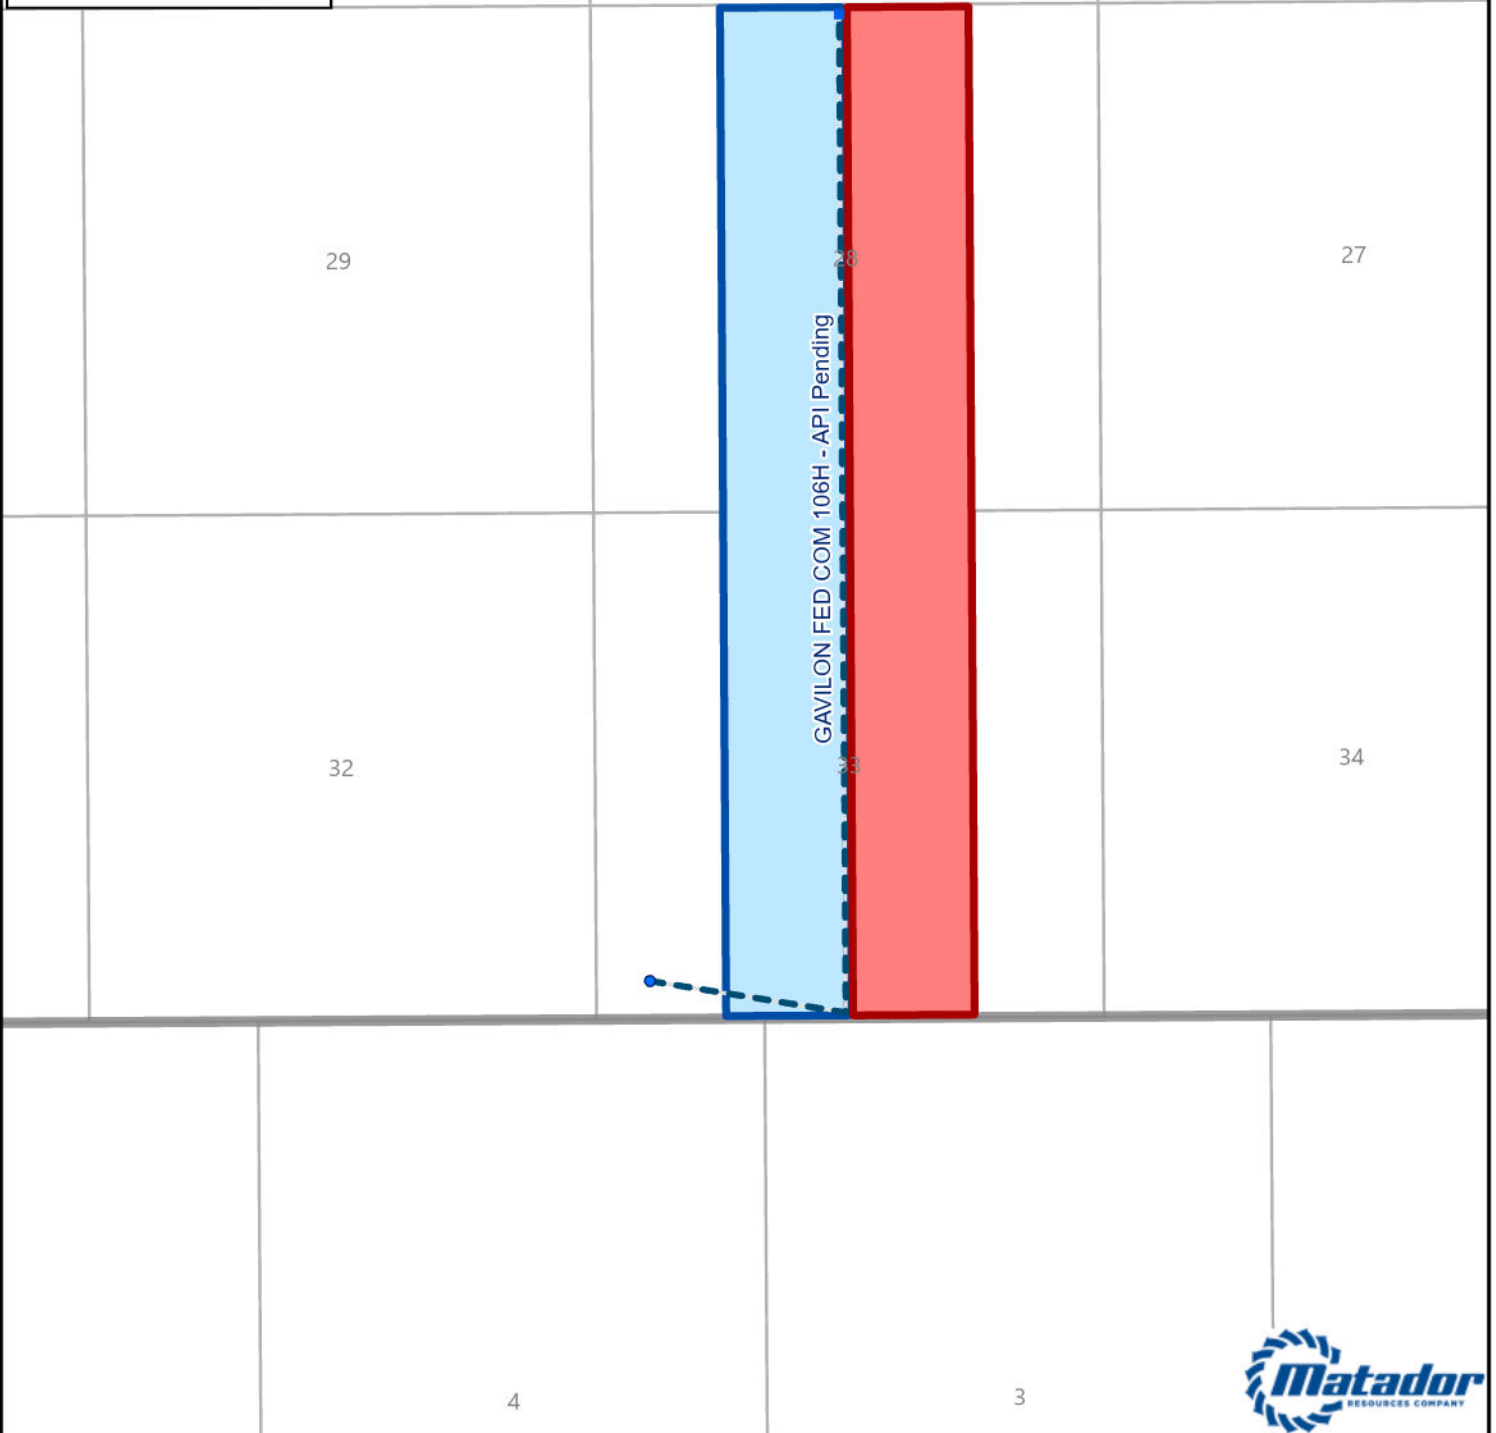

GIS Standard Map Disclaimer:

This cartographic product is for informational purposes only and may not have been prepared for, or be suitable for, legal, engineering, or planning purposes. Users of this information should review or consult the primary data and information sources to ascertain the reliability of the information.

1:24,000

1 inch equals 2,000 feet

Map Prepared by: americo.gamarras
Date: May 11, 2026
Project: <LINK>\\gis\UserData\agamarra\projects\Commingling-Tract Maps\Commingling-Tract Maps.aprx</LINK>
Spatial Reference: NAD 1983 StatePlane New Mexico East RIPS 3001 Feet
Sources: IHS, ESRI, US DOI BLM Carlsbad, NM Field Office, GIS Department,
Texas Cooperative Wildlife Collection, Texas A&M University,
United States Census Bureau (TIGER).

Matador Production Company

One Lincoln Centre • 5400 LBJ Freeway • Suite 1500 • Dallas, Texas 75240

Voice 972.587.4628

isaac.evans@matadorresources.com

Isaac C. Evans
Vice President - Land

May 6, 2026

VIA ONLINE FILING

Mr. Leonard R. Lowe
Engineering Bureau
New Mexico Oil Conservation Division
1220 South St. Francis Drive
Santa Fe, New Mexico 87505

Re: Matador's Application for Administrative Approval of Non-Standard Location for
its Gavilon Fed Com #106H (API pending).

Dear Mr. Lowe,

I am writing in connection with Matador Production Company's application for non-standard location for its Gavilon Fed Com #106H (API pending), developing the Bone Spring formation in the E/2 W/2 of Sections 28 and 33, Township 20 South, Range 33 East, NMPM, Lea County, New Mexico.

I am a landman for Matador and write to inform you that the mineral ownership in the W/2 E/2 of Sections 28 and 33, Township 20 South, Range 33 East, NMPM, Lea County, New Mexico, is comprised of four leased federal tracts (NMNM 057683, NMNM 136218, NMNM 134878, and NMNM 138875). Attached to this letter is a breakdown of the persons/entities that Matador's title information shows owning a working interest anywhere in the W/2 E/2 of Sections 28 and 33. Also included on the attached list is the Bureau of Land Management, due to the federal minerals.

Sincerely,

Isaac C. Evans

Isaac C. Evans

W2E2 Gavilon Fed Com Notice List		
Owners	Interest Type	Address
MRC Permian Company	WI	One Lincoln Centre 5400 LBJ Freeway, Suite 1500 Dallas, TX 75240
MRC Hat Mesa LLC	WI	One Lincoln Centre 5400 LBJ Freeway, Suite 1500 Dallas, TX 75240
Foran Oil Company	WI	One Lincoln Centre 5400 LBJ Freeway, Suite 1500 Dallas, TX 75240
XTO Holdings LLC	WI	22777 Springwoods Village Parkway Spring, TX 77389
Chief Capital (O&G) II LLC	WI	8111 Westchester Drive, Suite 900 Dallas, TX 75225
Bureau of Land Management	RI	620 E. Greene Street Carlsbad, NM 88220

C

Bureau of Land Management	620 E. Greene Street	Carlsbad	NM	88220
Bureau of Land Management	301 Dinosaur Trail	Santa Fe	NM	87508
Chief Capital (O&G) II LLC	8111 Westchester Drive, Suite 900	Dallas	TX	75225
Foran Oil Company	One Lincoln Centre, 5400 LBJ Freeway, Suite 15003	Dallas	TX	75240
MRC Hat Mesa LLC	One Lincoln Centre, 5400 LBJ Freeway, Suite 1500	Dallas	TX	75240
MRC Permian Company	One Lincoln Centre, 5400 LBJ Freeway, Suite 1500	Dallas	TX	75240
XTO Holdings LLC	22777 Springwoods Village	Spring	TX	77389



A. Raylee Starnes
Associate Attorney
Phone (505) 954-3669
arstarnes@hollandhart.com

June 04, 2026

VIA CERTIFIED MAIL
RETURN RECEIPT REQUESTED

TO: ALL AFFECTED PERSONS

Re: Matador Production Company
Request for Administrative Approval of Unorthodox Well Location

Gavilon Fed Com 106H well
E/2 W/2 of Sections 28 and 33, Township 20 South, Range 33 East, Lea County, New Mexico
Hat Mesa; Bone Spring [30213]
API No. PENDING

Ladies and Gentlemen:

Enclosed is a copy of the above-referenced application which was filed with the New Mexico Oil Conservation Division on this date. Any objection to this application must be filed in writing within twenty days from the date this application is received by the New Mexico Oil Conservation Division, 1220 South St. Francis Drive, Santa Fe, New Mexico, 87505. If no objection is received within this twenty-day period, this application may be approved administratively by the Division.

If you have any questions about this application, please contact the following:

Isaac C. Evans
Matador Production Company
(972) 587-4628
isaac.evans@matadorresources.com

Sincerely,

A handwritten signature in blue ink, appearing to read "A. Raylee Starnes".

**ATTORNEY FOR MATADOR PRODUCTION
COMPANY**

T 505.988.3669 F 505.983.6043
110 North Guadalupe, Suite 1, Santa Fe, NM 87501-1849
Mail to: P.O. Box 2208, Santa Fe, NM 87504-2208
www.hollandhart.com

Alaska
Colorado
Idaho

Montana
Nevada
New Mexico

Utah
Washington, D.C.
Wyoming

MRC - Gavilon 106H - NSL
Postal Delivery Report

9414811898765528113328	Bureau of Land Management	620 E Greene St	Carlsbad	NM	88220-6292	Your item was delivered to an individual at the address at 12:46 pm on June 12, 2026 in CARLSBAD, NM 88220.
9414811898765528113304	Bureau of Land Management	301 Dinosaur Trl	Santa Fe	NM	87508-1560	Your item was delivered to the front desk, reception area, or mail room at 11:07 am on June 12, 2026 in SANTA FE, NM
9414811898765528113397	Chief Capital O&G II LLC	8111 Westchester Dr Ste 900	Dallas	TX	75225-6146	Your item was delivered to the front desk, reception area, or mail room at 10:57 am on June 9, 2026 in DALLAS, TX 75225.
9414811898765528113380	Foran Oil Company	5400 Lbj Fwy Ste 15003 One Lincoln Centre	Dallas	TX	75240-1000	Your item arrived at our DALLAS TX DISTRIBUTION CENTER destination facility on June 8, 2026 at 1:11 pm. The item is currently in transit to the destination.
9414811898765528113335	MRC Hat Mesa LLC	5400 Lbj Fwy Ste 1500 One Lincoln Centre	Dallas	TX	75240-1017	Your item was delivered to an individual at the address at 9:45 am on June 9, 2026 in DALLAS, TX 75240.
9414811898765528113373	MRC Permian Company	5400 Lbj Fwy Ste 1500 One Lincoln Centre	Dallas	TX	75240-1017	Your item was delivered to an individual at the address at 9:45 am on June 9, 2026 in DALLAS, TX 75240.
9414811898765528113014	XTO Holdings LLC	22777 Springwoods Village Pkwy	Spring	TX	77389-1425	Your item was delivered to an individual at the address at 9:17 am on June 9, 2026 in SPRING, TX 77389.

Sante Fe Main Office
Phone: (505) 476-3441

General Information
Phone: (505) 629-6116

Online Phone Directory
<https://www.emnrd.nm.gov/ocd/contact-us>

State of New Mexico
Energy, Minerals and Natural Resources
Oil Conservation Division
1220 S. St Francis Dr.
Santa Fe, NM 87505

COMMENTS

Action 595185

COMMENTS

Operator: MATADOR PRODUCTION COMPANY One Lincoln Centre Dallas, TX 75240	OGRID: 228937
	Action Number: 595185
	Action Type: [UF-NSL] Non-Standard Location (NSL)

COMMENTS

Created By	Comment	Comment Date
llowe	This NSL order was approved with a pending API number. The owner of the NSL shall update the OCD when an API number is assigned to the pending APD by sending an e-mail to ocd.engineer@emnrd.nm.gov . TITLED: (Updating NSL-XXX with API number of the Well Name). The text of the email shall contain: NSL order number, API number and Well Name. If the Well name does not match the name on the NSL order. The order will be annulled.	8/11/2026

Sante Fe Main Office
Phone: (505) 476-3441

General Information
Phone: (505) 629-6116

Online Phone Directory
<https://www.emnrd.nm.gov/ocd/contact-us>

State of New Mexico
Energy, Minerals and Natural Resources
Oil Conservation Division
1220 S. St Francis Dr.
Santa Fe, NM 87505

CONDITIONS

Action 595185

CONDITIONS

Operator: MATADOR PRODUCTION COMPANY One Lincoln Centre Dallas, TX 75240	OGRID: 228937
	Action Number: 595185
	Action Type: [UF-NSL] Non-Standard Location (NSL)

CONDITIONS

Created By	Condition	Condition Date
llowe	None	6/15/2026