

District I
1625 N. French Dr., Hobbs, NM 88240
Phone:(575) 393-8161 Fax:(575) 393-0720

District II
811 S. First St., Artesia, NM 88210
Phone:(575) 748-1283 Fax:(575) 748-9720

District III
1000 Rio Brazos Rd., Aztec, NM 87410
Phone:(505) 334-6178 Fax:(505) 334-6170

District IV
1220 S. St Francis Dr., Santa Fe, NM 87505
Phone:(505) 476-3470 Fax:(505) 476-3462

State of New Mexico
Energy, Minerals and Natural Resources
Oil Conservation Division
1220 S. St Francis Dr.
Santa Fe, NM 87505

Form C-101
August 1, 2011
Permit 182824

APPLICATION FOR PERMIT TO DRILL, RE-ENTER, DEEPEN, PLUGBACK, OR ADD A ZONE

1. Operator Name and Address APACHE CORP 303 Veterans Airpark Lane Midland, TX 79705		2. OGRID Number 873
4. Property Code 302708		3. API Number 30-025-41724
5. Property Name NORTH MONUMENT G/SA UNIT		6. Well No. 398

7. Surface Location

UL - Lot B	Section 25	Township 19S	Range 36E	Lot Idn	Feet From 155	N/S Line N	Feet From 1330	E/W Line E	County Lea
----------------------	----------------------	------------------------	---------------------	---------	-------------------------	----------------------	--------------------------	----------------------	----------------------

8. Proposed Bottom Hole Location

UL - Lot B	Section 25	Township 19S	Range 36E	Lot Idn B	Feet From 155	N/S Line N	Feet From 1330	E/W Line E	County Lea
----------------------	----------------------	------------------------	---------------------	---------------------	-------------------------	----------------------	--------------------------	----------------------	----------------------

9. Pool Information

EUNICE MONUMENT;GRAYBURG-SAN ANDRES	23000
-------------------------------------	-------

Additional Well Information

11. Work Type New Well	12. Well Type OIL	13. Cable/Rotary	14. Lease Type State	15. Ground Level Elevation 3674
16. Multiple N	17. Proposed Depth 4200	18. Formation Grayburg	19. Contractor	20. Spud Date
Depth to Ground water		Distance from nearest fresh water well		Distance to nearest surface water

☒ We will be using a closed-loop system in lieu of lined pits

21. Proposed Casing and Cement Program

Type	Hole Size	Casing Size	Casing Weight/ft	Setting Depth	Sacks of Cement	Estimated TOC
Surf	11	8.625	24	1300	450	
Prod	7.875	5.5	17	4000	750	

Casing/Cement Program: Additional Comments

--

22. Proposed Blowout Prevention Program

Type	Working Pressure	Test Pressure	Manufacturer
Hydril	3000	2000	

23. I hereby certify that the information given above is true and complete to the best of my knowledge and belief. I further certify I have complied with 19.15.14.9 (A) NMAC ☒ and/or 19.15.14.9 (B) NMAC ☒ , if applicable. Signature: _____ Printed Name: Electronically filed by Bobby Smith Title: _____ Email Address: bobby.smith@apachecorp.com Date: 3/13/2014	OIL CONSERVATION DIVISION Approved By: Paul Kautz Title: Geologist Approved Date: 3/14/2014 Expiration Date: 3/14/2016 Conditions of Approval Attached
Phone: 432-818-1020	

District I
1625 N. French Dr., Hobbs, NM 88240
Phone: (575) 393-6161 Fax: (575) 393-0720
District II
811 S. First St., Artesia, NM 88210
Phone: (575) 748-1283 Fax: (575) 748-9720
District III
1000 Rio Brazos Road, Aztec, NM 87410
Phone: (505) 334-6178 Fax: (505) 334-6170
District IV
1220 S. St. Francis Dr., Santa Fe, NM 87505
Phone: (505) 476-3460 Fax: (505) 476-3462

State of New Mexico
Energy, Minerals & Natural Resources Department
OIL CONSERVATION DIVISION
1220 South St. Francis Dr.
Santa Fe, NM 87505

Form C-102
Revised August 1, 2011
Submit one copy to appropriate
District Office

☐ AMENDED REPORT

WELL LOCATION AND ACREAGE DEDICATION PLAT

¹ API Number 30-025-	² Pool Code 23000	³ Pool Name Eunice Monument; Grayburg - San Andres
⁴ Property Code	⁵ Property Name NMGSAU	⁶ Well Number #398
⁷ OGRID No. 873	⁸ Operator Name APACHE CORPORATION	⁹ Elevation 3674.496

¹⁰ Surface Location

UL or lot no.	Section	Township	Range	Lot Idn	Feet from the	North/South line	Feet from the	East/West line	County
2	25	19 S	36 E		155	NORTH	1,330	EAST	LEA

¹¹ Bottom Hole Location If Different From Surface

UL or lot no.	Section	Township	Range	Lot Idn	Feet from the	North/South line	Feet from the	East/West line	County

¹² Dedicated Acres 40	¹³ Joint or Infill	¹⁴ Consolidation Code	¹⁵ Order No.
--	-------------------------------	----------------------------------	-------------------------

No allowable will be assigned to this completion until all interests have been consolidated or a non-standard unit has been approved by the division.

SECTION 25, TOWNSHIP 19 SOUTH, RANGE 36 EAST P.M.

FOUND 6 INCH STEEL POST LAT: 32.638381N LON: 103.315676W NMSPC N: 597454.936 NMSPC E: 813270.007 (N.A.D. 27) LAT: 32.638381N LON: 103.315676W NMSPC N: 597517.297 NMSPC E: 854451.451 (N.A.D. 83)		SURFACE LOCATION DD LAT: 32.637755N DD LON: 103.302863W DMS LAT: 32°38'16.638"N DMS LON: 103°18'10.309"W NMSPC N: 597337.919 NMSPC E: 817215.854 (N.A.D. 27) DD LAT: 32.638076N DD LON: 103.303347W DMS LAT: 32°38'17.075"N DMS LON: 103°18'12.048"W NMSPC N: 597400.200 NMSPC E: 856397.373 (N.A.D. 83)		FOUND 1 INCH IRON PIPE, MARKED "U.S. GENERAL LAND OFFICE" LAT: 32.638380N LON: 103.298543W NMSPC N: 597505.718 NMSPC E: 818544.416 (N.A.D. 27) LAT: 32.638002N LON: 103.298026W NMSPC N: 597587.971 NMSPC E: 859725.951 (N.A.D. 83)	
FOUND 3 INCH IRON PIPE, MARKED "U.S. GENERAL LAND OFFICE" LAT: 32.623809N LON: 103.315667W NMSPC N: 592153.494 NMSPC E: 813323.607 (N.A.D. 27) LAT: 32.623931N LON: 103.316150W NMSPC N: 592175.807 NMSPC E: 854305.279 (N.A.D. 83)		FOUND 3 INCH IRON PIPE, MARKED "U.S. GENERAL LAND OFFICE" NEARS 3 662211" E & 3295.30 FEET LAT: 32.623826N LON: 103.298550W NMSPC N: 592210.681 NMSPC E: 818593.805 (N.A.D. 27) LAT: 32.623948N LON: 103.299032W NMSPC N: 592729.801 NMSPC E: 859775.574 (N.A.D. 83)			

¹⁷ OPERATOR CERTIFICATION
I hereby certify that the information contained herein is true and complete to the best of my knowledge and belief, and that this organization either owns a working interest or unleased mineral interest in the land including the proposed bottom hole location or has a right to drill this well at this location pursuant to a contract with an owner of such a mineral or working interest, or to a voluntary pooling agreement or a compulsory pooling order heretofore entered by the division.


Signature: Michelle Cooper Date: 3-11-14
Printed Name: Michelle Cooper
E-mail Address: michelle.cooper@apachecorp.com

¹⁸ SURVEYOR CERTIFICATION
I hereby certify that the well location shown on this plat was plotted from field notes of actual surveys made by me or under my supervision, and that the same is true and correct to the best of my belief.


Date of Survey: 18 Feb 2014
Signature and Seal of Professional Surveyor: [Signature]
Certificate Number: 20559



NMGSAU 398
155 FEET FNL, 1330 FEET FEL
SEC 25-19S-36E
LEA, NM

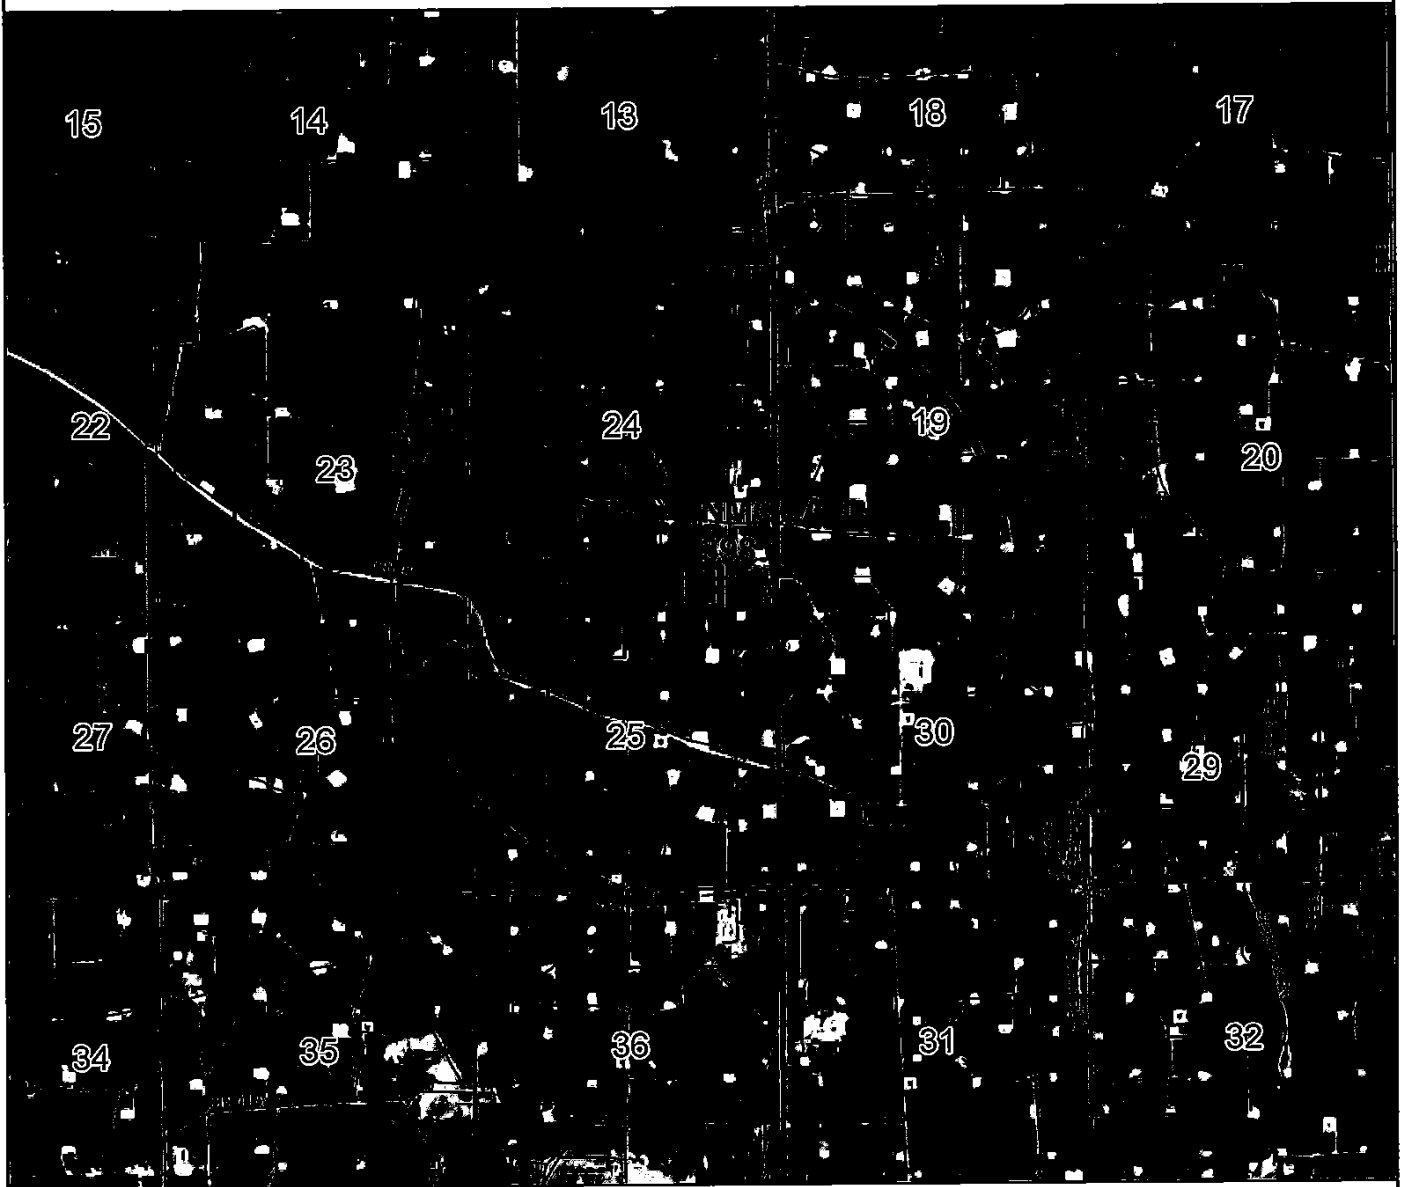


1 inch = 3,000 feet

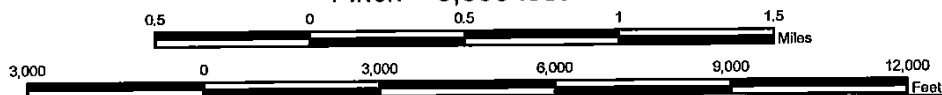

Legend

- | | | | |
|--|--------------------|--|-----------------------|
| | 1mi Buffer | | Permit |
| | Apache Well | | Gas |
| | Counties | | Oil |
| | Townships | | Injection Well |
| | Sections | | Plugged and Abandoned |
| | BLM | | Plugged |
| | Private | | Shut-In Gas |
| | Slate | | Shut-In Oil |
| | Ownership Boundary | | Temporarily Abandoned |

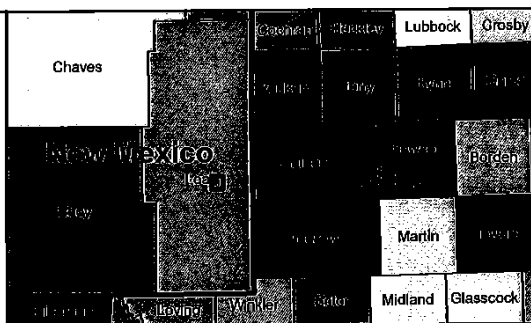

NAD 1927 StatePlane
 New Mexico East FIPS 3001
 Projection: Transverse Mercator
 False Easting: 500000.000000
 False Northing: 0.000000
 Central Meridian: -104.333333
 Scale Factor: 0.999909
 Latitude Of Origin: 31.000000
 Linear Unit: Foot US

GCS North American 1927
 Datum: D North American 1927

Drawn By: Nicholas Tallant

Checked by:

Date: 2/23/2014

**Sheet
1 of 1**

District I
1625 N. French Dr., Hobbs, NM 88240
Phone:(575) 393-8181 Fax:(575) 393-0720
District II
811 S. First St., Artesia, NM 88210
Phone:(575) 748-1283 Fax:(575) 748-9720
District III
1000 Rio Brazos Rd., Aztec, NM 87410
Phone:(505) 334-8178 Fax:(505) 334-8170
District IV
1220 S. St Francis Dr., Santa Fe, NM 87505
Phone:(505) 476-3470 Fax:(505) 476-3462

State of New Mexico
Energy, Minerals and Natural Resources
Oil Conservation Division
1220 S. St Francis Dr.
Santa Fe, NM 87505

Form APD Comments

Permit 182824

PERMIT COMMENTS

Operator Name and Address: APACHE CORP [873] 303 Veterans Airpark Lane Midland, TX 79705		API Number: 30-025-41724
		Well: NORTH MONUMENT G/SA UNIT #398

Created By	Comment	Comment Date
------------	---------	--------------

District I
1625 N. French Dr., Hobbs, NM 88240
Phone:(575) 393-8181 Fax:(575) 393-0720
District II
811 S. First St., Artesia, NM 88210
Phone:(575) 748-1283 Fax:(575) 748-9720
District III
1000 Rio Brazos Rd., Aztec, NM 87410
Phone:(505) 334-8178 Fax:(505) 334-8170
District IV
1220 S. St Francis Dr., Santa Fe, NM 87505
Phone:(505) 476-3470 Fax:(505) 476-3462

State of New Mexico
Energy, Minerals and Natural Resources
Oil Conservation Division
1220 S. St Francis Dr.
Santa Fe, NM 87505

Form APD Conditions
Permit 182824

PERMIT CONDITIONS OF APPROVAL

Operator Name and Address: APACHE CORP [873] 303 Veterans Airpark Lane Midland, TX 79705	API Number:
	30-025-41724
	Well: NORTH MONUMENT G/SA UNIT #398

OCD Reviewer	Condition
pkautz	1) SURFACE & INTERMEDIATE CASING - Cement must circulate to surface -- 2) PRODUCTION CASING - Cement must tie back into intermediate casing --
pkautz	Surface casing must be set 25' below top of Rustler Anhydrite in order to seal off protectable water
DMULL	Pit construction and closure must satisfy all requirements of your approved plan, O.C.D. Rule 19.15.2.50, and the Pit and Below-Grade Tank Guidelines