

Form 3160-3
(June 2015)FORM APPROVED
OMB No. 1004-0137
Expires: January 31, 2018

UNITED STATES
DEPARTMENT OF THE INTERIOR
BUREAU OF LAND MANAGEMENT
APPLICATION FOR PERMIT TO DRILL OR REENTER

1a. Type of work: <input type="checkbox"/> DRILL <input type="checkbox"/> REENTER 1b. Type of Well: <input type="checkbox"/> Oil Well <input type="checkbox"/> Gas Well <input type="checkbox"/> Other 1c. Type of Completion: <input type="checkbox"/> Hydraulic Fracturing <input type="checkbox"/> Single Zone <input type="checkbox"/> Multiple Zone		5. Lease Serial No. 6. If Indian, Allottee or Tribe Name 7. If Unit or CA Agreement, Name and No. 8. Lease Name and Well No. <div style="text-align: right; font-weight: bold;">[39608]</div>	
2. Name of Operator <div style="text-align: right; font-weight: bold;">[162683]</div>		9. API Well No. 30-025-48477	
3a. Address		3b. Phone No. (include area code)	
4. Location of Well (Report location clearly and in accordance with any State requirements. *) At surface At proposed prod. zone		10. Field and Pool, or Exploratory [59900] 11. Sec., T. R. M. or Blk. and Survey or Area	
14. Distance in miles and direction from nearest town or post office*		12. County or Parish 13. State	
15. Distance from proposed* location to nearest property or lease line, ft. (Also to nearest drig. unit line, if any)		16. No of acres in lease	
18. Distance from proposed location* to nearest well, drilling, completed, applied for, on this lease, ft.		17. Spacing Unit dedicated to this well 20. BLM/BIA Bond No. in file	
21. Elevations (Show whether DF, KDB, RT, GL, etc.)		22. Approximate date work will start*	
23. Estimated duration		24. Attachments	
The following, completed in accordance with the requirements of Onshore Oil and Gas Order No. 1, and the Hydraulic Fracturing rule per 43 CFR 3162.3-3 (as applicable)			
1. Well plat certified by a registered surveyor. 2. A Drilling Plan. 3. A Surface Use Plan (if the location is on National Forest System Lands, the SUPO must be filed with the appropriate Forest Service Office).		4. Bond to cover the operations unless covered by an existing bond on file (see Item 20 above). 5. Operator certification. 6. Such other site specific information and/or plans as may be requested by the BLM.	
25. Signature		Name (Printed/Typed)	
Title		Date	
Approved by (Signature)		Name (Printed/Typed)	
Title		Office	
Application approval does not warrant or certify that the applicant holds legal or equitable title to those rights in the subject lease which would entitle the applicant to conduct operations thereon. Conditions of approval, if any, are attached.			
Title 18 U.S.C. Section 1001 and Title 43 U.S.C. Section 1212, make it a crime for any person knowingly and willfully to make to any department or agency of the United States any false, fictitious or fraudulent statements or representations as to any matter within its jurisdiction.			

GCP Rec 02/01/2021

SL

(Continued on page 2)

APPROVED WITH CONDITIONS

Approval Date: 09/09/2020


 02/09/2021

*(Instructions on page 2)

INSTRUCTIONS

GENERAL: This form is designed for submitting proposals to perform certain well operations, as indicated on Federal and Indian lands and leases for action by appropriate Federal agencies, pursuant to applicable Federal laws and regulations. Any necessary special instructions concerning the use of this form and the number of copies to be submitted, particularly with regard to local, area, or regional procedures and practices, either are shown below or will be issued by, or may be obtained from local Federal offices.

ITEM I: If the proposal is to redrill to the same reservoir at a different subsurface location or to a new reservoir, use this form with appropriate notations. Consult applicable Federal regulations concerning subsequent work proposals or reports on the well.

ITEM 4: Locations on Federal or Indian land should be described in accordance with Federal requirements. Consult local Federal offices for specific instructions.

ITEM 14: Needed only when location of well cannot readily be found by road from the land or lease description. A plat, or plats, separate or on the reverse side, showing the roads to, and the surveyed location of, the well, and any other required information, should be furnished when required by Federal agency offices.

ITEMS 15 AND 18: If well is to be, or has been directionally drilled, give distances for subsurface location of hole in any present or objective productive zone.

ITEM 22: Consult applicable Federal regulations, or appropriate officials, concerning approval of the proposal before operations are started.

ITEM 24: If the proposal will involve hydraulic fracturing operations, you must comply with 43 CFR 3162.3-3, including providing information about the protection of usable water. Operators should provide the best available information about all formations containing water and their depths. This information could include data and interpretation of resistivity logs run on nearby wells. Information may also be obtained from state or tribal regulatory agencies and from local BLM offices.

NOTICES

The Privacy Act of 1974 and regulation in 43 CFR 2.48(d) provide that you be furnished the following information in connection with information required by this application.

AUTHORITY: 30 U.S.C. 181 et seq., 25 U.S.C. 396; 43 CFR 3160

PRINCIPAL PURPOSES: The information will be used to: (1) process and evaluate your application for a permit to drill a new oil, gas, or service well or to reenter a plugged and abandoned well; and (2) document, for administrative use, information for the management, disposal and use of National Resource Lands and resources including (a) analyzing your proposal to discover and extract the Federal or Indian resources encountered; (b) reviewing procedures and equipment and the projected impact on the land involved; and (c) evaluating the effects of the proposed operation on the surface and subsurface water and other environmental impacts.

ROUTINE USE: Information from the record and/or the record will be transferred to appropriate Federal, State, and local or foreign agencies, when relevant to civil, criminal or regulatory investigations or prosecution, in connection with congressional inquiries and for regulatory responsibilities.

EFFECT OF NOT PROVIDING INFORMATION: Filing of this application and disclosure of the information is mandatory only if you elect to initiate a drilling or reentry operation on an oil and gas lease.

The Paperwork Reduction Act of 1995 requires us to inform you that:

The BLM connects this information to an evaluation of the technical, safety, and environmental factors involved with drilling for oil and/or gas on Federal and Indian oil and gas leases. This information will be used to analyze and approve applications. Response to this request is mandatory only if the operator elects to initiate drilling or reentry operations on an oil and gas lease. The BLM would like you to know that you do not have to respond to this or any other Federal agency-sponsored information collection unless it displays a currently valid OMB control number.

BURDEN HOURS STATEMENT: Public reporting burden for this form is estimated to average 8 hours per response, including the time for reviewing instructions, gathering and maintaining data, and completing and reviewing the form. Direct comments regarding the burden estimate or any other aspect of this form to U.S. Department of the Interior, Bureau of Land Management (1004-0137), Bureau Information Connection Clearance Officer (WO-630), 1849 C Street, N.W., Mail Stop 401 LS, Washington, D.C. 20240.

Additional Operator Remarks

Location of Well

1. SHL: SESW / 630 FSL / 1350 FWL / TWSP: 23S / RANGE: 33E / SECTION: 26 / LAT: 32.270131 / LONG: -103.547301 (TVD: 0 feet, MD: 0 feet)
PPP: SESW / 776 FSL / 2307 FWL / TWSP: 23S / RANGE: 33E / SECTION: 26 / LAT: 32.270514 / LONG: -103.544203 (TVD: 9585 feet, MD: 9704 feet)
BHL: NENW / 330 FNL / 2310 FWL / TWSP: 23S / RANGE: 33E / SECTION: 26 / LAT: 32.282005 / LONG: -103.544197 (TVD: 9697 feet, MD: 13921 feet)

BLM Point of Contact

Name: Jordan Navarrette

Title: LIE

Phone: 5752345972

Email: jnavarrette@blm.gov

Review and Appeal Rights

A person contesting a decision shall request a State Director review. This request must be filed within 20 working days of receipt of the Notice with the appropriate State Director (see 43 CFR 3165.3). The State Director review decision may be appealed to the Interior Board of Land Appeals, 801 North Quincy Street, Suite 300, Arlington, VA 22203 (see 43 CFR 3165.4). Contact the above listed Bureau of Land Management office for further information.

CONFIDENTIAL

District I
1625 N. French Dr., Hobbs, NM 88240
Phone: (575) 393-6161 Fax: (575) 393-0720
District II
811 S. First St., Artesia, NM 88210
Phone: (575) 748-1283 Fax: (575) 748-9720
District III
1000 Rio Brazos Road, Aztec, NM 87410
Phone: (505) 334-6178 Fax: (505) 334-6170
District IV
1220 S. St. Francis Dr., Santa Fe, NM 87505
Phone: (505) 476-3460 Fax: (505) 476-3462

State of New Mexico
Energy, Minerals & Natural Resources Department
OIL CONSERVATION DIVISION
1220 South St. Francis Dr.
Santa Fe, NM 87505

Form C-102
Revised August 1, 2011
Submit one copy to appropriate
District Office

☐ AMENDED REPORT


WELL LOCATION AND ACREAGE DEDICATION PLAT

¹ API Number 30-025-48477		² Pool Code 59900	³ Pool Name Triple X; Bone Spring
⁴ Property Code 39608	⁵ Property Name WEST BELL LAKE 26 FEDERAL		⁶ Well Number 20H
⁷ OGRID No. 162683	⁸ Operator Name CIMAREX ENERGY CO. of Colorado		⁹ Elevation 3660.6'

"Surface Location									
UL or lot no.	Section	Township	Range	Lot Idn	Feet from the	North/South line	Feet from the	East/West line	County
N	26	23S	33E		630	SOUTH	1350	WEST	LEA

"Bottom Hole Location If Different From Surface									
UL or lot no.	Section	Township	Range	Lot Idn	Feet from the	North/South line	Feet from the	East/West line	County
C	26	23S	33E		330	NORTH	2310	WEST	LEA
¹² Dedicated Acres 160			¹³ Joint or Infill		¹⁴ Consolidation Code		¹⁵ Order No.		

No allowable will be assigned to this completion until all interests have been consolidated or a non-standard unit has been approved by the division.

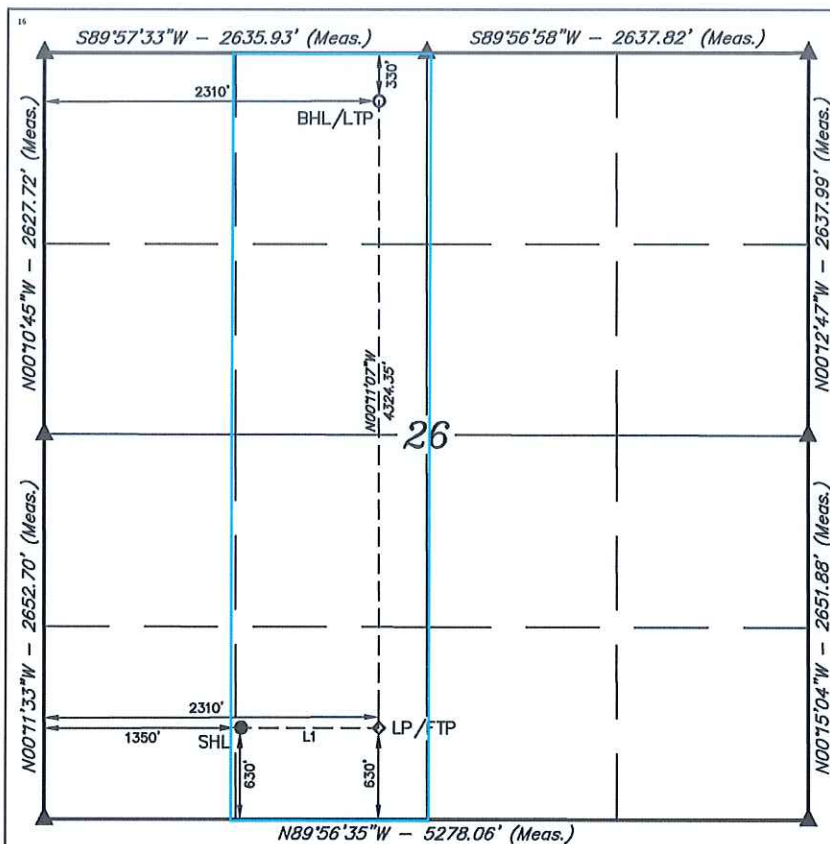

- = SURFACE HOLE LOCATION
- ◇ = LANDING POINT/FIRST TAKE POINT
- = BOTTOM HOLE LOCATION/ LAST TAKE POINT
- ▲ = SECTION CORNER LOCATED

NOTE:
 • Distances referenced on plat to section lines are perpendicular.
 • Basis of Bearing is a Transverse Mercator Projection with a Central Meridian of W103°53'00"

LINE	DIRECTION	LENGTH
L1	S89°56'31"E	959.98'

NAD 83 (SURFACE HOLE LOCATION)	NAD 83 (LP/FTP)	NAD 83 (BHL/LTP)
LATITUDE = 32°16'12.43" (32.270131°)	LATITUDE = 32°16'12.43" (32.270120°)	LATITUDE = 32°16'55.22" (32.282005°)
LONGITUDE = 103°32'50.28" (103.547301°)	LONGITUDE = 103°32'59.10" (103.544196°)	LONGITUDE = 103°32'39.11" (103.544197°)
NAD 27 (SURFACE HOLE LOCATION)	NAD 27 (LP/FTP)	NAD 27 (BHL/LTP)
LATITUDE = 32°16'12.03" (32.270008°)	LATITUDE = 32°16'11.99" (32.269997°)	LATITUDE = 32°16'54.77" (32.281881°)
LONGITUDE = 103°32'48.56" (103.546821°)	LONGITUDE = 103°32'57.38" (103.543716°)	LONGITUDE = 103°32'37.38" (103.543717°)
STATE PLANE NAD 83 (N.M. EAST)	STATE PLANE NAD 83 (N.M. EAST)	STATE PLANE NAD 83 (N.M. EAST)
N: 462896.61' E: 784284.38'	N: 462899.60' E: 785244.20'	N: 467223.17' E: 785212.08'
STATE PLANE NAD 27 (N.M. EAST)	STATE PLANE NAD 27 (N.M. EAST)	STATE PLANE NAD 27 (N.M. EAST)
N: 462837.36' E: 743100.75'	N: 462840.41' E: 744060.57'	N: 467163.79' E: 744028.54'

"OPERATOR CERTIFICATION
 I hereby certify that the information contained herein is true and complete to the best of my knowledge and belief, and that this organization either owns a working interest or unleased mineral interest in the land including the proposed bottom hole location or has a right to drill this well at this location pursuant to a contract with an owner of such a mineral or working interest, or to a voluntary pooling agreement or a compulsory pooling order heretofore entered by the division.

Signature: *Amithy Crawford* Date: 8/6/19
 Printed Name: Amithy Crawford
 E-mail Address: acrawford@cimarex.com

"SURVEYOR CERTIFICATION
 I hereby certify that the well location shown on this plat was plotted from field notes of actual surveys made by me or under my supervision, and that the same is true and correct to the best of my belief.

MAY 16, 2019
 Date of Survey
 Signature and Seal of Professional Surveyor:



Certificate Number:

District I
1625 N. French Dr., Hobbs, NM 88240
District II
811 S. First St., Artesia, NM 88210
District III
1000 Rio Brazos Road, Aztec, NM 87410
District IV
1220 S. St. Francis Dr., Santa Fe, NM 87505

State of New Mexico
Energy, Minerals and Natural Resources Department
Oil Conservation Division
1220 South St. Francis Dr.
Santa Fe, NM 87505

Submit Original
to Appropriate
District Office

GAS CAPTURE PLAN

Date: 7/9/2019

☒ Original Operator & OGRID No.: Cimarex Energy Co- 215099
☐ Amended - Reason for Amendment: _____

This Gas Capture Plan outlines actions to be taken by the Operator to reduce well/production facility flaring/venting for new completion (new drill, recomple to new zone, re-frac) activity.

Note: Form C-129 must be submitted and approved prior to exceeding 60 days allowed by Rule (Subsection A of 19.15.18.12 NMAC).

Well(s)/Production Facility – Name of facility

The well(s) that will be located at the production facility are shown in the table below.

Well Name	API	Well Location (ULSTR)	Footages	Expected MCF/D	Flared or Vented	Comments
West Bell Lake 26 Fed 20H	Pending 30-025-48477	M:Sec.26-23-33E	630'FSL & 1350 FWL	2000		

Gathering System and Pipeline Notification

Well(s) will be connected to a production facility after flowback operations are complete, if gas transporter system is in place. The gas produced from production facility is dedicated to Gas Transporter and will be connected to Gas Transporter low/high pressure gathering system located in Lea County, New Mexico. It will require 1/2 mile of pipeline to connect the facility to low/high pressure gathering system. Operator provides (periodically) to Gas Transporter a drilling, completion and estimated first production date for wells that are scheduled to be drilled in the foreseeable future. In addition, Operator and Gas Transporter have periodic conference calls to discuss changes to drilling and completion schedules. Gas from these wells will be processed at DCP Eunice Plane (NM Supersystem) Processing Plant located in Sec. 5-21S-36E Lea County, New Mexico. The actual flow of the gas will be based on compression operating parameters and gathering system pressures.

Flowback Strategy

After the fracture treatment/completion operations, well(s) will be produced to temporary production tanks and gas will be flared or vented. During flowback, the fluids and sand content will be monitored. When the produced fluids contain minimal sand, the wells will be turned to production facilities. Gas sales should start as soon as the wells start flowing through the production facilities, unless there are operational issues on Gas Transporter system at that time. Based on current information, it is Operator's belief the system can take this gas upon completion of the well(s).

Safety requirements during cleanout operations from the use of underbalanced air cleanout systems may necessitate that sand and non-pipeline quality gas be vented and/or flared rather than sold on a temporary basis.

Alternatives to Reduce Flaring

Below are alternatives considered from a conceptual standpoint to reduce the amount of gas flared.

- Power Generation – On lease
 - Only a portion of gas is consumed operating the generator, remainder of gas will be flared
- Compressed Natural Gas – On lease
 - Gas flared would be minimal, but might be uneconomical to operate when gas volume declines
- NGL Removal – On lease
 - Plants are expensive, residue gas is still flared, and uneconomical to operate when gas volume declines

1. Geological Formations

TVD of target 9,697

Pilot Hole TD N/A

MD at TD 13,921

Deepest expected fresh water

Formation	Depth (TVD) from KB	Water/Mineral Bearing/Target Zone	Hazards
Rustler	1330	N/A	
Top Salt	1680	N/A	
Castille	3780	N/A	
Base Salt	4780	N/A	
Bell Canyon	5346	N/A	
Cherry Canyon	6246	N/A	
Brushy Canyon	7575	Hydrocarbons	
Bone Spring	9145	Hydrocarbons	
Avalon Shale	9585	Hydrocarbons	
Avalon Target	9722	Hydrocarbons	

2. Casing Program

Hole Size	Casing Depth From	Casing Depth To	Setting Depth TVD	Casing Size	Weight (lb/ft)	Grade	Conn.	SF Collapse	SF Burst	SF Tension
17 1/2	0	1450	1450	13-3/8"	54.50	J-55	BT&C	1.70	4.13	10.79
12 1/4	0	5275	5275	9-5/8"	40.00	J-55	LT&C	1.50	1.41	2.46
8 3/4	0	9325	9325	5-1/2"	17.00	L-80	LT&C	1.44	1.77	2.05
8 3/4	9325	13921	9697	5-1/2"	17.00	L-80	BT&C	1.39	1.71	62.78
BLM Minimum Safety Factor								1.125	1	1.6 Dry 1.8 Wet

TVD was used on all calculations.

All casing strings will be tested in accordance with Onshore Oil and Gas Order #2 III.B.1.h

Cimarex Energy Co., West Bell Lake 26 Federal 20H

	Y or N
Is casing new? If used, attach certification as required in Onshore Order #1	Y
Does casing meet API specifications? If no, attach casing specification sheet.	Y
Is premium or uncommon casing planned? If yes attach casing specification sheet.	N
Does the above casing design meet or exceed BLM's minimum standards? If not provide justification (loading assumptions, casing design criteria).	Y
Will the intermediate pipe be kept at a minimum 1/3 fluid filled to avoid approaching the collapse pressure rating of the casing?	Y
Is well located within Capitan Reef?	N
If yes, does production casing cement tie back a minimum of 50' above the Reef?	N
Is well within the designated 4 string boundary.	N
Is well located in SOPA but not in R-111-P?	N
If yes, are the first 2 strings cemented to surface and 3rd string cement tied back 500' into previous casing?	N
Is well located in R-111-P and SOPA?	N
If yes, are the first three strings cemented to surface?	N
Is 2nd string set 100' to 600' below the base of salt?	N
Is well located in high Cave/Karst?	N
If yes, are there two strings cemented to surface?	N
(For 2 string wells) If yes, is there a contingency casing if lost circulation occurs?	N
Is well located in critical Cave/Karst?	N
If yes, are there three strings cemented to surface?	N
Is AC Report included?	N

Cimarex Energy Co., West Bell Lake 26 Federal 20H

3. Cementing Program

Casing	# Sk	Wt. lb/gal	Yld ft ³ /sack	H ₂ O gal/sk	500# Comp. Strength (hours)	Slurry Description
Surface	703	13.50	1.72	9.15	15.5	Lead: Class C + Bentonite
	188	14.80	1.34	6.32	9.5	Tail: Class C + LCM
Intermediate	987	12.90	1.88	9.65	12	Lead: 35:65 (Poz:C) + Salt + Bentonite
	292	14.80	1.34	6.32	9.5	Tail: Class C + LCM
Production	434	10.30	3.64	22.18		Lead: Tuned Light + LCM
	1117	14.20	1.30	5.86	14:30	Tail: 50:50 (Poz:H) + Salt + Bentonite + Fluid Loss + Dispersant + SMS

Casing String	TOC	% Excess
Surface		45
Intermediate	0	50
Production	4126	25

Cimarex request the ability to perform casing integrity tests after plug bump of cement job.

4. Pressure Control Equipment

A variance is requested for the use of a diverter on the surface casing. See attached for schematic.					
BOP installed and tested before drilling which hole?	Size	Min Required WP	Type		Tested To
12 1/4	13 5/8	2M	Annular	X	50% of working pressure
			Blind Ram		2M
			Pipe Ram		
			Double Ram	X	
			Other		
8 3/4	13 5/8	3M	Annular	X	50% of working pressure
			Blind Ram		3M
			Pipe Ram		
			Double Ram	X	
			Other		

BOP/BOPE will be tested by an independent service company to 250 psi low and the high pressure indicated above per Onshore Order 2 requirements. The System may be upgraded to a higher pressure but still tested to the working pressure listed in the table above. If the system is upgraded all the components installed will be functional and tested.

Pipe rams will be operationally checked each 24 hour period. Blind rams will be operationally checked on each trip out of the hole. These checks will be noted on the daily tour sheets. Other accessories to the BOP equipment will include a Kelly cock and floor safety valve (inside BOP) and choke lines and choke manifold. See attached schematics.

	Formation integrity test will be performed per Onshore Order #2. On Exploratory wells or on that portion of any well approved for a 5M BOPE system or greater, a pressure integrity test of each casing shoe shall be performed. Will be tested in accordance with Onshore Oil and Gas Order #2 III.B.1.i.				
X	A variance is requested for the use of a flexible choke line from the BOP to Choke Manifold. See attached for specs and hydrostatic test chart.				
N	Are anchors required by manufacturer?				

5. Mud Program

Depth	Type	Weight (ppg)	Viscosity	Water Loss
0' to 1450'	FW Spud Mud	8.30 - 8.80	30-32	N/C
1450' to 5275'	Brine Water	9.70 - 10.20	30-32	N/C
5275' to 13921'	Cut Brine or OBM	8.50 - 9.00	27-70	N/C

Sufficient mud materials to maintain mud properties and meet minimum lost circulation and weight increase requirements will be kept on location at all times.

What will be used to monitor the loss or gain of fluid?	PVT/Pason/Visual Monitoring
---	-----------------------------

6. Logging and Testing Procedures

Logging, Coring and Testing	
	Will run GR/CNL from TD to surface (horizontal well – vertical portion of hole). Stated logs run will be in the Completion Report and submitted to the BLM.
X	No logs are planned based on well control or offset log information.
	Drill stem test?
	Coring?

Additional Logs Planned	Interval
-------------------------	----------

7. Drilling Conditions

Condition	
BH Pressure at deepest TVD	4538 psi
Abnormal Temperature	No

Hydrogen Sulfide (H₂S) monitors will be installed prior to drilling out the surface shoe. If H₂S is detected in concentrations greater than 100 ppm, the operator will comply with the provisions of Onshore Oil and Gas Order #6. If Hydrogen Sulfide is encountered, measured values and formations will be provided to the BLM.

X	H ₂ S is present
X	H ₂ S plan is attached

8. Other Facets of Operation**9. Wellhead**

A multi-bowl wellhead system will be utilized.

After running the 13-3/8" surface casing, a 13 5/8" BOP/BOPE system with a minimum working pressure of 3000 psi will be installed on the wellhead system and will be pressure tested to 250 psi low followed by a 3000 psi test. Annular will be tested to 50% of working pressure. The pressure test will be repeated at least every 30 days, as per Onshore Order No. 2.

The multi-bowl wellhead will be installed by vendor's representative. A copy of the installation instructions has been sent to the BLM field office.

The wellhead will be installed by a third-party welder while being monitored by the wellhead vendor representative.

All BOP equipment will be tested utilizing a conventional test plug. Not a cup or J-packer type.

A solid steel body pack-off will be utilized after running and cementing the intermediate casing. After installation the pack-off and lower flange will be pressure tested to 3000 psi.

All casing strings will be tested as per Onshore Order No.2 to atleast 0.22 psi/ft or 1,500 whichever is greater and not to exceed 70% of casing burst.

If well conditions dictate conventional slips will be set and BOPE will be tested to appropriate pressures based on permitted pressure requirements.

Cimarex Energy Co., West Bell Lake 26 Federal 20H



Cimarex West Bell Lake 26 Federal #20H Rev0 RM 08Jul09 Proposal

Geodetic Report

(Non-Def Plan)



Report Date: July 09, 2019 - 11:06 AM Client: Cimarex Energy Field: NM Lea County (NAD 83) Structure / Slot: Cimarex West Bell Lake 26 Federal #20H / New Slot Well: West Bell Lake 26 Federal #20H Borehole: West Bell Lake 26 Federal #20H UWI / API#: Unknown / Unknown Survey Name: Cimarex West Bell Lake 26 Federal #20H Rev0 RM 08Jul09 Survey Date: July 08, 2019 Tort / AHD / DDI / ERD Ratio: 110.146 ° / 5281.667 ft / 5.921 / 0.543 Coordinate Reference System: NAD83 New Mexico State Plane, Eastern Zone, US Feet Location Lat / Long: N 32° 16' 12.47322", W 103° 32' 50.28338" Location Grid N/E Y/X: N 462896.610 ftUS, E 784284.380 ftUS CRS Grid Convergence Angle: 0.4197 ° Grid Scale Factor: 0.99997669 Version / Patch: 2.10.760.0	Survey / DLS Computation: Minimum Curvature / Lubinski Vertical Section Azimuth: 359.600 ° (Grid North) Vertical Section Origin: 0.000 ft, 0.000 ft TVD Reference Datum: RKB TVD Reference Elevation: 3686.600 ft above MSL Seabed / Ground Elevation: 3660.600 ft above MSL Magnetic Declination: 6.654 ° Total Gravity Field Strength: 998.4416mgn (9.80665 Based) Gravity Model: GARM Total Magnetic Field Strength: 47939.043 nT Magnetic Dip Angle: 59.958 ° Declination Date: July 08, 2019 Magnetic Declination Model: HDGM 2019 North Reference: Grid North Grid Convergence Used: 0.4197 ° Total Corr Mag North->Grid North: 6.2343 ° Local Coord Referenced To: Well Head
---	---

Comments	MD (ft)	Incl (°)	Azim Grid (°)	TVD (ft)	VSEC (ft)	NS (ft)	EW (ft)	DLS (°/100ft)	Northing (ftUS)	Easting (ftUS)	Latitude (N/S ° ' ")	Longitude (E/W ° ' ")
SHL [630' FSL, 1350' FWL]	0.00	0.00	12.10	0.00	0.00	0.00	0.00	N/A	462896.61	784284.38	N 32 16 12.47	W 103 32 50.28
	100.00	0.00	89.82	100.00	0.00	0.00	0.00	0.00	462896.61	784284.38	N 32 16 12.47	W 103 32 50.28
	200.00	0.00	89.82	200.00	0.00	0.00	0.00	0.00	462896.61	784284.38	N 32 16 12.47	W 103 32 50.28
	300.00	0.00	89.82	300.00	0.00	0.00	0.00	0.00	462896.61	784284.38	N 32 16 12.47	W 103 32 50.28
	400.00	0.00	89.82	400.00	0.00	0.00	0.00	0.00	462896.61	784284.38	N 32 16 12.47	W 103 32 50.28
	500.00	0.00	89.82	500.00	0.00	0.00	0.00	0.00	462896.61	784284.38	N 32 16 12.47	W 103 32 50.28
	600.00	0.00	89.82	600.00	0.00	0.00	0.00	0.00	462896.61	784284.38	N 32 16 12.47	W 103 32 50.28
	700.00	0.00	89.82	700.00	0.00	0.00	0.00	0.00	462896.61	784284.38	N 32 16 12.47	W 103 32 50.28
	800.00	0.00	89.82	800.00	0.00	0.00	0.00	0.00	462896.61	784284.38	N 32 16 12.47	W 103 32 50.28
	900.00	0.00	89.82	900.00	0.00	0.00	0.00	0.00	462896.61	784284.38	N 32 16 12.47	W 103 32 50.28
	1000.00	0.00	89.82	1000.00	0.00	0.00	0.00	0.00	462896.61	784284.38	N 32 16 12.47	W 103 32 50.28
	1100.00	0.00	89.82	1100.00	0.00	0.00	0.00	0.00	462896.61	784284.38	N 32 16 12.47	W 103 32 50.28
	1200.00	0.00	89.82	1200.00	0.00	0.00	0.00	0.00	462896.61	784284.38	N 32 16 12.47	W 103 32 50.28
	1300.00	0.00	89.82	1300.00	0.00	0.00	0.00	0.00	462896.61	784284.38	N 32 16 12.47	W 103 32 50.28
Rustler	1330.00	0.00	89.82	1330.00	0.00	0.00	0.00	0.00	462896.61	784284.38	N 32 16 12.47	W 103 32 50.28
	1400.00	0.00	89.82	1400.00	0.00	0.00	0.00	0.00	462896.61	784284.38	N 32 16 12.47	W 103 32 50.28
	1500.00	0.00	89.82	1500.00	0.00	0.00	0.00	0.00	462896.61	784284.38	N 32 16 12.47	W 103 32 50.28
	1600.00	0.00	89.82	1600.00	0.00	0.00	0.00	0.00	462896.61	784284.38	N 32 16 12.47	W 103 32 50.28
Top of Salt	1680.00	0.00	89.82	1680.00	0.00	0.00	0.00	0.00	462896.61	784284.38	N 32 16 12.47	W 103 32 50.28
	1700.00	0.00	89.82	1700.00	0.00	0.00	0.00	0.00	462896.61	784284.38	N 32 16 12.47	W 103 32 50.28
	1800.00	0.00	89.82	1800.00	0.00	0.00	0.00	0.00	462896.61	784284.38	N 32 16 12.47	W 103 32 50.28
	1900.00	0.00	89.82	1900.00	0.00	0.00	0.00	0.00	462896.61	784284.38	N 32 16 12.47	W 103 32 50.28
Nudge 2°/100' DLS	2000.00	0.00	89.82	2000.00	0.00	0.00	0.00	0.00	462896.61	784284.38	N 32 16 12.47	W 103 32 50.28
	2100.00	2.00	89.82	2099.98	-0.01	0.01	1.75	2.00	462896.62	784286.13	N 32 16 12.47	W 103 32 50.26
	2200.00	4.00	89.82	2199.84	-0.03	0.02	6.98	2.00	462896.63	784291.36	N 32 16 12.47	W 103 32 50.20
	2300.00	6.00	89.82	2299.45	-0.06	0.05	15.69	2.00	462896.66	784300.07	N 32 16 12.47	W 103 32 50.10
	2400.00	8.00	89.82	2398.70	-0.11	0.09	27.88	2.00	462896.70	784312.26	N 32 16 12.47	W 103 32 49.96
Hold Nudge	2494.34	9.89	89.82	2491.89	-0.16	0.14	42.54	2.00	462896.75	784326.92	N 32 16 12.47	W 103 32 49.79
	2500.00	9.89	89.82	2497.47	-0.17	0.14	43.52	0.00	462896.75	784327.90	N 32 16 12.47	W 103 32 49.78
	2600.00	9.89	89.82	2595.98	-0.23	0.19	60.69	0.00	462896.80	784345.07	N 32 16 12.47	W 103 32 49.58
	2700.00	9.89	89.82	2694.50	-0.30	0.25	77.86	0.00	462896.86	784362.23	N 32 16 12.47	W 103 32 49.38
	2800.00	9.89	89.82	2793.01	-0.36	0.30	95.03	0.00	462896.91	784379.40	N 32 16 12.47	W 103 32 49.18
	2900.00	9.89	89.82	2891.53	-0.43	0.36	112.20	0.00	462896.97	784396.57	N 32 16 12.47	W 103 32 48.98
	3000.00	9.89	89.82	2990.04	-0.49	0.41	129.37	0.00	462897.02	784413.74	N 32 16 12.47	W 103 32 48.78
	3100.00	9.89	89.82	3088.56	-0.56	0.47	146.54	0.00	462897.08	784430.91	N 32 16 12.47	W 103 32 48.58
	3200.00	9.89	89.82	3187.07	-0.62	0.52	163.71	0.00	462897.13	784448.08	N 32 16 12.47	W 103 32 48.38
	3300.00	9.89	89.82	3285.59	-0.69	0.58	180.88	0.00	462897.19	784465.25	N 32 16 12.47	W 103 32 48.18
	3400.00	9.89	89.82	3384.10	-0.75	0.63	198.05	0.00	462897.24	784482.42	N 32 16 12.47	W 103 32 47.98
	3500.00	9.89	89.82	3482.62	-0.82	0.69	215.22	0.00	462897.30	784499.59	N 32 16 12.46	W 103 32 47.78
	3600.00	9.89	89.82	3581.13	-0.88	0.74	232.39	0.00	462897.35	784516.76	N 32 16 12.46	W 103 32 47.58
	3700.00	9.89	89.82	3679.65	-0.95	0.80	249.56	0.00	462897.41	784533.93	N 32 16 12.46	W 103 32 47.38
	3800.00	9.89	89.82	3778.16	-1.01	0.85	266.73	0.00	462897.46	784551.10	N 32 16 12.46	W 103 32 47.18
Castille	3801.87	9.89	89.82	3780.00	-1.01	0.85	267.05	0.00	462897.46	784551.42	N 32 16 12.46	W 103 32 47.17
	3900.00	9.89	89.82	3876.68	-1.08	0.91	283.90	0.00	462897.52	784568.27	N 32 16 12.46	W 103 32 46.98
	4000.00	9.89	89.82	3975.19	-1.14	0.96	301.07	0.00	462897.57	784585.44	N 32 16 12.46	W 103 32 46.78
	4100.00	9.89	89.82	4073.70	-1.21	1.02	318.24	0.00	462897.63	784602.61	N 32 16 12.46	W 103 32 46.58
	4200.00	9.89	89.82	4172.22	-1.27	1.07	335.41	0.00	462897.68	784619.78	N 32 16 12.46	W 103 32 46.38
	4300.00	9.89	89.82	4270.73	-1.34	1.13	352.58	0.00	462897.74	784636.95	N 32 16 12.46	W 103 32 46.18
Bell Canyon	4376.40	9.89	89.82	4346.00	-1.39	1.17	365.70	0.00	462897.78	784650.07	N 32 16 12.46	W 103 32 46.02
	4400.00	9.89	89.82	4369.25	-1.40	1.18	369.75	0.00	462897.79	784665.12	N 32 16 12.46	W 103 32 45.98
	4500.00	9.89	89.82	4467.76	-1.47	1.24	386.92	0.00	462897.85	784671.29	N 32 16 12.46	W 103 32 45.78
	4600.00	9.89	89.82	4566.28	-1.53	1.29	404.09	0.00	462897.90	784688.46	N 32 16 12.46	W 103 32 45.58
	4700.00	9.89	89.82	4664.79	-1.60	1.35	421.26	0.00	462897.96	784705.63	N 32 16 12.46	W 103 32 45.38
	4800.00	9.89	89.82	4763.31	-1.66	1.40	438.43	0.00	462898.01	784722.80	N 32 16 12.46	W 103 32 45.18
Base of Salt	4816.94	9.89	89.82	4780.00	-1.68	1.41	441.34	0.00	462898.02	784725.71	N 32 16 12.46	W 103 32 45.14
	4900.00	9.89	89.82	4861.82	-1.73	1.46	455.60	0.00	462898.07	784739.97	N 32 16 12.45	W 103 32 44.98
	5000.00	9.89	89.82	4960.34	-1.79	1.51	472.77	0.00	462898.12	784757.14	N 32 16 12.45	W 103 32 44.78
	5100.00	9.89	89.82	5058.85	-1.86	1.56	489.94	0.00	462898.17	784774.31	N 32 16 12.45	W 103 32 44.58
	5200.00	9.89	89.82	5157.37	-1.93	1.62	507.11	0.00	462898.23	784791.48	N 32 16 12.45	W 103 32 44.38
	5300.00	9.89	89.82	5255.88	-1.99	1.67	524.28	0.00	462898.28	784808.64	N 32 16 12.45	W 103 32 44.18
	5400.00	9.89	89.82	5354.40	-2.06	1.73	541.45	0.00	462898.34	784825.81	N 32 16 12.45	W 103 32 43.98
	5500.00	9.89	89.82	5452.91	-2.12	1.78	558.62	0.00	462898.39	784842.98	N 32 16 12.45	W 103 32 43.78
	5600.00	9.89	89.82	5551.43	-2.19	1.84	575.79	0.00	462898.45	784860.15	N 32 16 12.45	W 103 32 43.58
	5700.00	9.89	89.82	5649.94	-2.25	1.89	592.96	0.00	462898.50	784877.32	N 32 16 12.45	W 103 32 43.38
	5800.00	9.89	89.82	5748.46	-2.32	1.95	610.13	0.00	462898.56	784894.49	N 32 16 12.45	W 103 32 43.18
	5900.00	9.89	89.82	5846.97	-2.38	2.00	627.30	0.00	462898.61	784911.66	N 32 16 12.45	W 103 32 42.98
	6000.00	9.89	89.82	5945.49	-2.45	2.06	644.47	0.00	462898.67	784928.83	N 32 16 12.45	W 103 32 42.78
	6100.00	9.89	89.82	6044.00	-2.51	2.11	661.64	0.00	462898.72	784946.00	N 32 16 12.45	W 103 32 42.58
	6200.00	9.89	89.82	6142.52	-2.58	2.17	678.81	0.00	462898.78	784963.17	N 32 16 12.45	W 103 32 42.38
	6300.00	9.89	89.82	6241.03	-2.64	2.22	695.98	0.00	462898.83	784980.34	N 32 16 12.44	W 103 32 42.18
Cherry Canyon	6305.04	9.89	89.82	6246.00	-2.65	2.23	696.84	0.00	462898.84	784981.21	N 32 16 12.44	W 103 32 42.17
	6400.00	9.89	89.82	6339.55	-2.71	2.28	713.15	0.00	462898.89	784997.51	N 32 16 12.44	W 10

Comments	MD (ft)	Incl (°)	Azim Grid (°)	TVD (ft)	VSEC (ft)	NS (ft)	EW (ft)	DLS (°/100ft)	Northing (ftUS)	Easting (ftUS)	Latitude (N/S ° ' ")	Longitude (E/W ° ' ")
	6900.00	9.89	89.82	6832.12	-3.03	2.55	799.00	0.00	462899.16	785083.36	N 32 16 12.44	W 103 32 40.98
	7000.00	9.89	89.82	6930.64	-3.10	2.61	816.17	0.00	462899.22	785100.53	N 32 16 12.44	W 103 32 40.78
	7100.00	9.89	89.82	7029.15	-3.16	2.66	833.34	0.00	462899.27	785117.70	N 32 16 12.44	W 103 32 40.58
	7200.00	9.89	89.82	7127.67	-3.23	2.72	850.51	0.00	462899.33	785134.87	N 32 16 12.44	W 103 32 40.38
	7300.00	9.89	89.82	7226.18	-3.29	2.77	867.68	0.00	462899.38	785152.04	N 32 16 12.44	W 103 32 40.18
	7400.00	9.89	89.82	7324.70	-3.36	2.83	884.85	0.00	462899.44	785169.21	N 32 16 12.44	W 103 32 39.98
	7500.00	9.89	89.82	7423.21	-3.42	2.88	902.02	0.00	462899.49	785186.38	N 32 16 12.44	W 103 32 39.78
Drop to Vertical 2°/100' DLS	7577.95	9.89	89.82	7500.00	-3.47	2.92	915.40	0.00	462899.53	785199.76	N 32 16 12.44	W 103 32 39.62
Brushy Canyon	7600.00	9.45	89.82	7521.74	-3.49	2.94	919.11	2.00	462899.55	785203.46	N 32 16 12.44	W 103 32 39.58
	7653.91	8.37	89.82	7575.00	-3.52	2.96	927.45	2.00	462899.57	785211.81	N 32 16 12.44	W 103 32 39.48
	7700.00	7.45	89.82	7620.65	-3.54	2.98	933.79	2.00	462899.59	785218.15	N 32 16 12.43	W 103 32 39.41
Hold Vertical	7800.00	5.45	89.82	7720.01	-3.59	3.02	945.02	2.00	462899.63	785229.37	N 32 16 12.43	W 103 32 39.28
	7900.00	3.45	89.82	7819.71	-3.62	3.04	952.77	2.00	462899.65	785237.12	N 32 16 12.43	W 103 32 39.19
	8000.00	1.45	89.82	7919.61	-3.63	3.06	957.03	2.00	462899.67	785241.39	N 32 16 12.43	W 103 32 39.14
	8072.28	0.00	89.82	7991.89	-3.64	3.06	957.95	2.00	462899.67	785242.30	N 32 16 12.43	W 103 32 39.13
	8100.00	0.00	89.82	8019.60	-3.64	3.06	957.95	0.00	462899.67	785242.30	N 32 16 12.43	W 103 32 39.13
	8200.00	0.00	89.82	8119.60	-3.64	3.06	957.95	0.00	462899.67	785242.30	N 32 16 12.43	W 103 32 39.13
	8300.00	0.00	89.82	8219.60	-3.64	3.06	957.95	0.00	462899.67	785242.30	N 32 16 12.43	W 103 32 39.13
	8400.00	0.00	89.82	8319.60	-3.64	3.06	957.95	0.00	462899.67	785242.30	N 32 16 12.43	W 103 32 39.13
	8500.00	0.00	89.82	8419.60	-3.64	3.06	957.95	0.00	462899.67	785242.30	N 32 16 12.43	W 103 32 39.13
	8600.00	0.00	89.82	8519.60	-3.64	3.06	957.95	0.00	462899.67	785242.30	N 32 16 12.43	W 103 32 39.13
	8700.00	0.00	89.82	8619.60	-3.64	3.06	957.95	0.00	462899.67	785242.30	N 32 16 12.43	W 103 32 39.13
	8800.00	0.00	89.82	8719.60	-3.64	3.06	957.95	0.00	462899.67	785242.30	N 32 16 12.43	W 103 32 39.13
	8900.00	0.00	89.82	8819.60	-3.64	3.06	957.95	0.00	462899.67	785242.30	N 32 16 12.43	W 103 32 39.13
9000.00	0.00	89.82	8919.60	-3.64	3.06	957.95	0.00	462899.67	785242.30	N 32 16 12.43	W 103 32 39.13	
Bone Spring	9100.00	0.00	89.82	9019.60	-3.64	3.06	957.95	0.00	462899.67	785242.30	N 32 16 12.43	W 103 32 39.13
	9200.00	0.00	89.82	9119.60	-3.64	3.06	957.95	0.00	462899.67	785242.30	N 32 16 12.43	W 103 32 39.13
	9225.40	0.00	89.82	9145.00	-3.64	3.06	957.95	0.00	462899.67	785242.30	N 32 16 12.43	W 103 32 39.13
	9300.00	0.00	89.82	9219.60	-3.64	3.06	957.95	0.00	462899.67	785242.30	N 32 16 12.43	W 103 32 39.13
	9324.94	0.00	89.82	9244.55	-3.64	3.06	957.95	0.00	462899.67	785242.30	N 32 16 12.43	W 103 32 39.13
KOP - Build 12°/100' DLS	9400.00	9.01	359.60	9319.30	2.25	8.95	957.91	12.00	462905.56	785242.26	N 32 16 12.49	W 103 32 39.13
	9500.00	21.01	359.60	9415.71	28.10	34.79	957.72	12.00	462931.40	785242.08	N 32 16 12.75	W 103 32 39.13
	9600.00	33.01	359.60	9504.64	73.42	80.12	957.41	12.00	462976.73	785241.76	N 32 16 13.20	W 103 32 39.13
	9700.00	45.01	359.60	9582.21	136.25	142.94	956.97	12.00	463039.55	785241.32	N 32 16 13.82	W 103 32 39.13
	9703.97	45.48	359.60	9585.00	139.07	145.76	956.95	12.00	463042.37	785241.31	N 32 16 13.85	W 103 32 39.13
Avalon Shale	9800.00	57.01	359.60	9645.01	213.83	220.52	956.43	12.00	463117.13	785240.78	N 32 16 14.59	W 103 32 39.13
	9900.00	69.01	359.60	9690.32	302.78	309.46	955.80	12.00	463206.07	785240.16	N 32 16 15.47	W 103 32 39.13
	10000.00	81.01	359.60	9716.14	399.19	405.88	955.13	12.00	463302.48	785239.49	N 32 16 16.42	W 103 32 39.12
Avalon Target	10071.83	89.63	359.60	9722.00	470.72	477.40	954.63	12.00	463374.00	785238.99	N 32 16 17.13	W 103 32 39.12
Avalon Target Landing Point	10078.05	90.37	359.60	9722.00	476.93	483.62	954.59	12.00	463380.22	785238.94	N 32 16 17.19	W 103 32 39.12
	10100.00	90.37	359.60	9721.86	498.89	505.57	954.43	0.00	463402.17	785238.79	N 32 16 17.41	W 103 32 39.12
	10200.00	90.37	359.60	9721.21	598.88	605.57	953.74	0.00	463502.16	785238.09	N 32 16 18.40	W 103 32 39.12
	10300.00	90.37	359.60	9720.56	698.88	705.56	953.04	0.00	463602.15	785237.39	N 32 16 19.39	W 103 32 39.12
	10400.00	90.37	359.60	9719.91	798.88	805.56	952.34	0.00	463702.15	785236.69	N 32 16 20.37	W 103 32 39.12
	10500.00	90.37	359.60	9719.26	898.88	905.55	951.64	0.00	463802.14	785235.99	N 32 16 21.36	W 103 32 39.12
	10600.00	90.37	359.60	9718.60	998.88	1005.55	950.94	0.00	463902.13	785235.30	N 32 16 22.35	W 103 32 39.12
	10700.00	90.37	359.60	9717.95	1098.87	1105.54	950.24	0.00	464002.13	785234.60	N 32 16 23.34	W 103 32 39.12
	10800.00	90.37	359.60	9717.30	1198.87	1205.54	949.54	0.00	464102.12	785233.90	N 32 16 24.33	W 103 32 39.12
	10900.00	90.37	359.60	9716.65	1298.87	1305.53	948.84	0.00	464202.11	785233.20	N 32 16 25.32	W 103 32 39.12
	11000.00	90.37	359.60	9716.00	1398.87	1405.53	948.14	0.00	464302.10	785232.50	N 32 16 26.31	W 103 32 39.12
	11100.00	90.37	359.60	9715.35	1498.87	1505.53	947.44	0.00	464402.10	785231.80	N 32 16 27.30	W 103 32 39.12
	11200.00	90.37	359.60	9714.70	1598.86	1605.52	946.75	0.00	464502.09	785231.10	N 32 16 28.29	W 103 32 39.12
	11300.00	90.37	359.60	9714.05	1698.86	1705.52	946.05	0.00	464602.08	785230.40	N 32 16 29.28	W 103 32 39.12
	11400.00	90.37	359.60	9713.40	1798.86	1805.51	945.35	0.00	464702.08	785229.70	N 32 16 30.27	W 103 32 39.12
	11500.00	90.37	359.60	9712.75	1898.86	1905.51	944.65	0.00	464802.07	785229.00	N 32 16 31.26	W 103 32 39.12
	11600.00	90.37	359.60	9712.10	1998.86	2005.50	943.95	0.00	464902.06	785228.31	N 32 16 32.25	W 103 32 39.12
	11700.00	90.37	359.60	9711.45	2098.85	2105.50	943.25	0.00	465002.05	785227.61	N 32 16 33.24	W 103 32 39.12
	11800.00	90.37	359.60	9710.80	2198.85	2205.49	942.55	0.00	465102.05	785226.91	N 32 16 34.23	W 103 32 39.12
	11900.00	90.37	359.60	9710.15	2298.85	2305.49	941.85	0.00	465202.04	785226.21	N 32 16 35.22	W 103 32 39.12
	12000.00	90.37	359.60	9709.50	2398.85	2405.48	941.15	0.00	465302.03	785225.51	N 32 16 36.21	W 103 32 39.12
	12100.00	90.37	359.60	9708.85	2498.84	2505.48	940.45	0.00	465402.03	785224.81	N 32 16 37.20	W 103 32 39.12
	12200.00	90.37	359.60	9708.20	2598.84	2605.48	939.76	0.00	465502.02	785224.11	N 32 16 38.19	W 103 32 39.12
	12300.00	90.37	359.60	9707.55	2698.84	2705.47	939.06	0.00	465602.01	785223.41	N 32 16 39.18	W 103 32 39.12
	12400.00	90.37	359.60	9706.90	2798.84	2805.47	938.36	0.00	465702.01	785222.71	N 32 16 40.16	W 103 32 39.11
	12500.00	90.37	359.60	9706.25	2898.84	2905.46	937.66	0.00	465802.00	785222.01	N 32 16 41.15	W 103 32 39.11
	12600.00	90.37	359.60	9705.59	2998.83	3005.46	936.96	0.0				



Cimarex West Bell Lake 26 Federal #20H Rev0 RM 08Jul09 Proposal
Geodetic Report
 (Non-Def Plan)



Report Date:	July 09, 2019 - 11:07 AM	Survey / DLS Computation:	Minimum Curvature / Lubinski
Client:	Cimarex Energy	Vertical Section Azimuth:	359.600 ° (Grid North)
Field:	NM Lea County (NAD 83)	Vertical Section Origin:	0.000 ft, 0.000 ft
Structure / Slot:	Cimarex West Bell Lake 26 Federal #20H / New Slot	TVD Reference Datum:	RKB
Well:	West Bell Lake 26 Federal #20H	TVD Reference Elevation:	3686.600 ft above MSL
Borehole:	West Bell Lake 26 Federal #20H	Seabed / Ground Elevation:	3660.600 ft above MSL
UWI / API#:	Unknown / Unknown	Magnetic Declination:	6.654 °
Survey Name:	Cimarex West Bell Lake 26 Federal #20H Rev0 RM 08Jul09	Total Gravity Field Strength:	998.4416mgn (9.80665 Based)
Survey Date:	July 08, 2019	Gravity Model:	GARM
Tort / AHD / DDI / ERD Ratio:	110.146 ° / 5281.667 ft / 5.921 / 0.543	Total Magnetic Field Strength:	47939.043 nT
Coordinate Reference System:	NAD83 New Mexico State Plane, Eastern Zone, US Feet	Magnetic Dip Angle:	59.958 °
Location Lat / Long:	N 32° 16' 12.47322", W 103° 32' 50.28338"	Declination Date:	July 08, 2019
Location Grid N/E Y/X:	N 462896.610 ftUS, E 784284.380 ftUS	Magnetic Declination Model:	HDGM 2019
CRS Grid Convergence Angle:	0.4197 °	North Reference:	Grid North
Grid Scale Factor:	0.99997669	Grid Convergence Used:	0.4197 °
Version / Patch:	2.10.760.0	Total Corr Mag North->Grid North:	6.2343 °
		Local Coord Referenced To:	Well Head

Comments	MD (ft)	Incl (°)	Azim Grid (°)	TVD (ft)	VSEC (ft)	NS (ft)	EW (ft)	DLS (°/100ft)	Northing (ftUS)	Easting (ftUS)	Latitude (N/S ° ' ")	Longitude (E/W ° ' ")
SHL [630' FSL, 1350' FWL]	0.00	0.00	12.10	0.00	0.00	0.00	0.00	N/A	462896.61	784284.38	N 32 16 12.47	W 103 32 50.28
Nudge 2°/100'	2000.00	0.00	89.82	2000.00	0.00	0.00	0.00	0.00	462896.61	784284.38	N 32 16 12.47	W 103 32 50.28
Hold Nudge	2494.34	9.89	89.82	2491.89	-0.16	0.14	42.54	2.00	462896.75	784326.92	N 32 16 12.47	W 103 32 49.79
Drop to Vertical	7577.95	9.89	89.82	7500.00	-3.47	2.92	915.40	0.00	462899.53	785199.76	N 32 16 12.44	W 103 32 39.62
2°/100' DLS												
Hold Vertical	8072.28	0.00	89.82	7991.89	-3.64	3.06	957.95	2.00	462899.67	785242.30	N 32 16 12.43	W 103 32 39.13
KOP - Build	9324.94	0.00	89.82	9244.55	-3.64	3.06	957.95	0.00	462899.67	785242.30	N 32 16 12.43	W 103 32 39.13
12°/100' DLS												
Landing Point	10078.05	90.37	359.60	9722.00	476.93	483.62	954.59	12.00	463380.22	785238.94	N 32 16 17.19	W 103 32 39.12
Cimarex West Bell Lake 26 Federal #20H - PBHL [330' FNL, 2310' FWL]	13921.27	90.37	359.60	9697.00	4320.08	4326.67	927.72	0.00	467223.17	785212.08	N 32 16 55.22	W 103 32 39.11

Survey Type: Non-Def Plan

Survey Error Model: ISCWSA Rev 0 *** 3-D 95.000% Confidence 2.7955 sigma
Survey Program:

Description	Part	MD From (ft)	MD To (ft)	EOU Freq (ft)	Hole Size (in)	Casing Diameter (in)	Expected Max Inclination (deg)	Survey Tool Type	Borehole / Survey
	1	0.000	26.000	1/100.000	30.000	30.000		NAL_MWD_IFR1+MS-Depth Only	West Bell Lake 26 Federal #20H / Cimarex West Bell Lake 26 Federal #20H Rev0 RM 08Jul09
	1	26.000	13921.273	1/100.000	30.000	30.000		NAL_MWD_IFR1+MS	West Bell Lake 26 Federal #20H / Cimarex West Bell Lake 26




Cimarex Energy Rev 0



Borehole:	Well:	Field:	Structure:
West Bell Lake 26 Federal #20H	West Bell Lake 26 Federal #20H	NM Lea County (NAD 83)	Cimarex West Bell Lake 26 Federal #20H

Gravity & Magnetic Parameters	Surface Location	NAD83 New Mexico State Plane, Eastern Zone, US Feet	Miscellaneous
Model: HDGM 2019 Dip: 59.958° Date: 08-Jul-2019 MagDec: 6.654° FS: 47939.043nT Gravity FS: 998.442mgn (9.80665 Based)	Lat: N 32 16 12.47 Northing: 462896.61fUS Grid Conv: 0.4197° Lon: W 103 32 50.28 Easting: 784284.38fUS Scale Fact: 0.99997669		Slot: New Slot TVD Ref: RKB(3686.6ft above MSL) Plan: Cimarex West Bell Lake 26 Federal #20H Rev0 RM 08Jul09

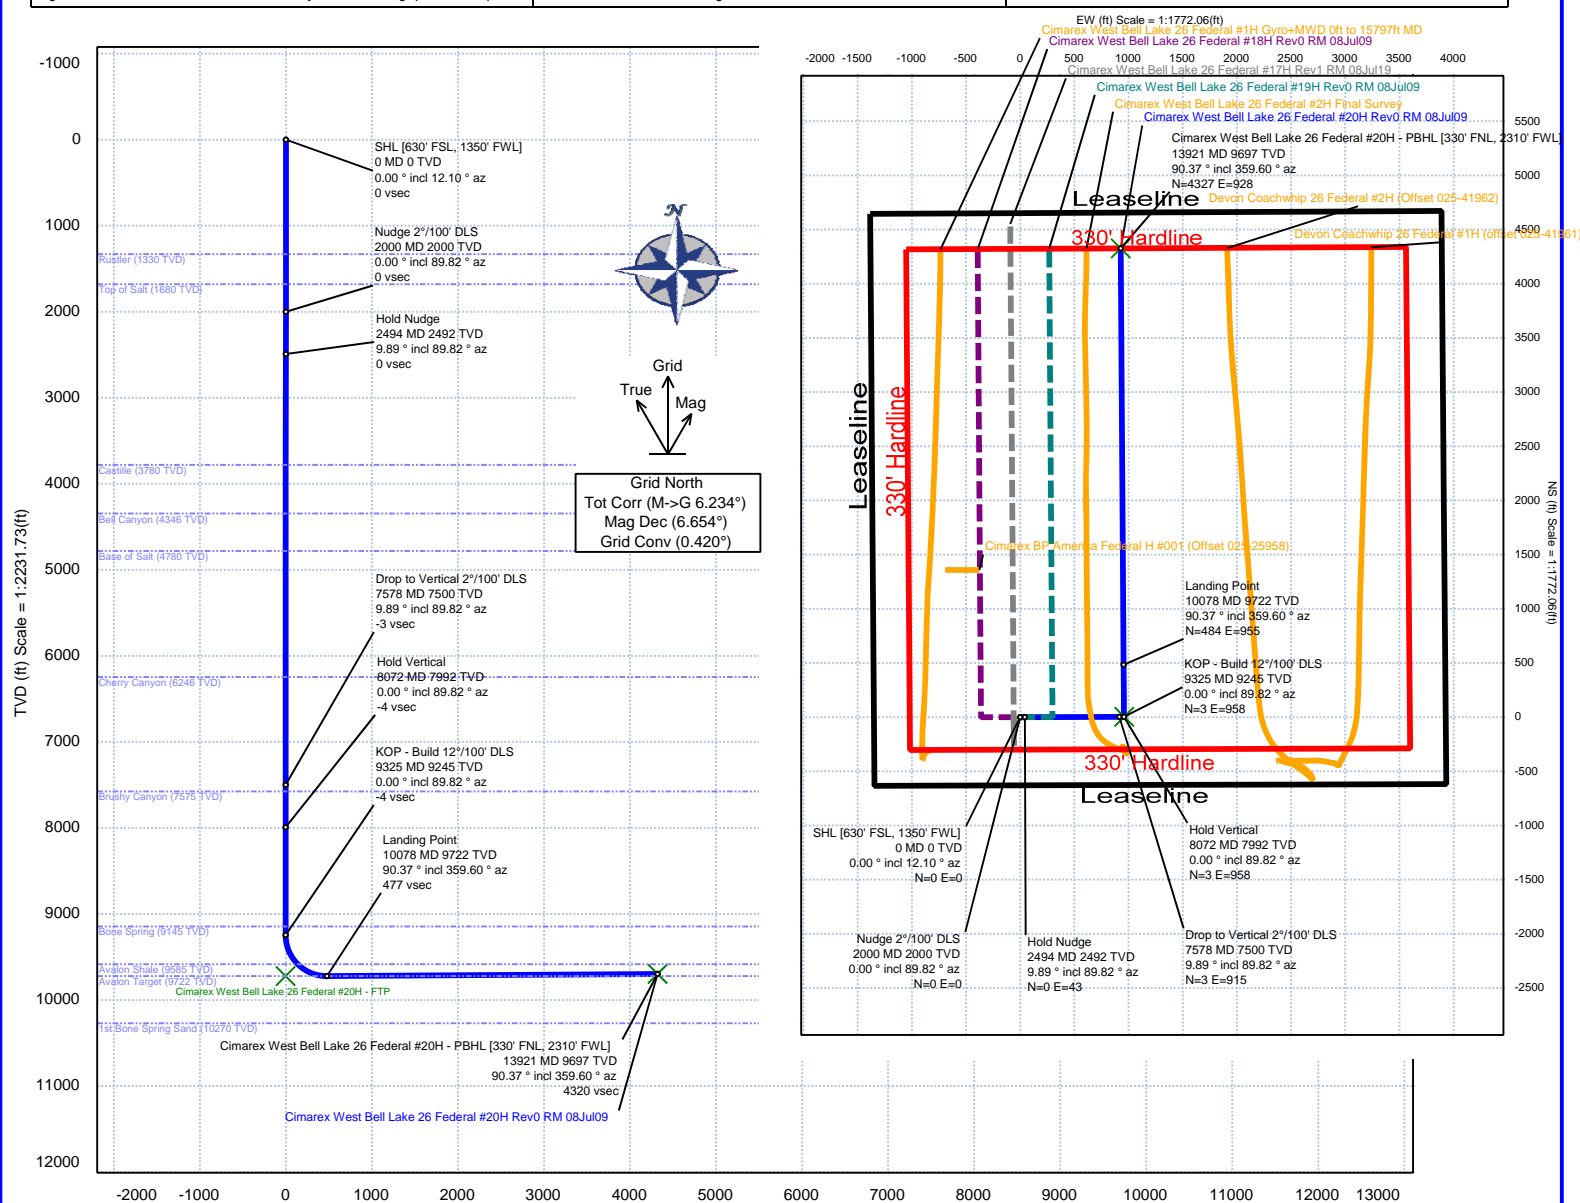

Vertical Section (ft) Azim = 359.60° Scale = 1:2231.73(ft) Origin = 0N/-S, 0E/-W

Critical Points

Critical Point	MD	INCL	AZIM	TVD	VSEC	N(+)/S(-)	E(+)/W(-)	DLS
SHL [630' FSL, 1350' FWL]	0.00	0.00	12.10	0.00	0.00	0.00	0.00	
Rustler	1330.00	0.00	89.82	1330.00	0.00	0.00	0.00	0.00
Top of Salt	1680.00	0.00	89.82	1680.00	0.00	0.00	0.00	0.00
Nudge 2°/100' DLS	2000.00	0.00	89.82	2000.00	0.00	0.00	0.00	0.00
Hold Nudge	2494.34	9.89	89.82	2491.89	-0.16	0.14	42.54	2.00
Castille	3801.87	9.89	89.82	3780.00	-1.01	0.85	267.05	0.00
Bell Canyon	4376.40	9.89	89.82	4346.00	-1.39	1.17	365.70	0.00
Base of Salt	4816.94	9.89	89.82	4780.00	-1.68	1.41	441.34	0.00
Cherry Canyon	6305.04	9.89	89.82	6246.00	-2.65	2.23	696.84	0.00
Drop to Vertical 2°/100' DLS	7577.95	9.89	89.82	7500.00	-3.47	2.92	915.40	0.00
Brushy Canyon	7653.91	8.37	89.82	7575.00	-3.52	2.96	927.45	2.00
Hold Vertical	8072.28	0.00	89.82	7991.89	-3.64	3.06	957.95	2.00
Bone Spring	9225.40	0.00	89.82	9145.00	-3.64	3.06	957.95	0.00
KOP - Build 12°/100' DLS	9324.94	0.00	89.82	9244.55	-3.64	3.06	957.95	0.00
Avalon Shale	9703.97	45.48	359.60	9585.00	139.07	145.76	956.95	12.00
Avalon Target	10071.83	89.63	359.60	9722.00	470.72	477.40	954.63	12.00
Landing Point	10078.05	90.37	359.60	9722.00	476.93	483.62	954.59	12.00
Avalon Target	10078.05	90.37	359.60	9722.00	476.94	483.62	954.59	0.00
Cimarex West Bell Lake 26 Federal #20H - PBHL [330' FNL, 2310' FWL]	13921.27	90.37	359.60	9697.00	4320.08	4326.67	927.72	0.00
1st Bone Spring Sand	N/A			10270.00				



Cimarex West Bell Lake 26 Federal #20H Rev0 RM 08Jul09 Anti-Collision Summary Report

Analysis Date-24hr Time: July 09, 2019 - 11:07

Client: Cimarex Energy

Field: NM Lea County (NAD 83)

Structure: Cimarex West Bell Lake 26 Federal #20H

Slot: New Slot

Well: West Bell Lake 26 Federal #20H

Borehole: West Bell Lake 26 Federal #20H

Scan MD Range: 0.00ft ~ 13921.27ft

Analysis Method: 3D Least Distance

Reference Trajectory: Cimarex West Bell Lake 26 Federal #20H Rev0 RM 08Jul09 (Non-Def Plan)

Depth Interval: Every 10.00 Measured Depth (ft)

Rule Set: NAL Procedure: D&M AntiCollision Standard S002

Min Pts: All local minima indicated.

Version / Patch: 2.10.760.0

Database \ Project: US1153APP452.dir.slb.com\drilling-NM Lea County 2.10

Trajectory Error Model: ISCSA0 3-D 95.000% Confidence 2.7955 sigma, for subject well. For offset wells, error model version is specified with each well respectively.

Offset Trajectories Summary

Offset Selection Criteria

Wellhead distance scan: Not performed!

Selection filters: Definitive Surveys - Definitive Plans - Definitive surveys exclude definitive plans

- All Non-Def Surveys when no Def-Survey is set in a borehole - All Non-Def Plans when no Def-Plan is set in a borehole

Offset Trajectory	Separation			Allow Dev. (ft)	Sep. Fact.	Controlling Rule	Reference Trajectory		Risk Level			Alert	Status
	Ct-Ct (ft)	MAS (ft)	EOU (ft)				MD (ft)	TVD (ft)	Alert	Minor	Major		

Results highlighted: Sep-Factor separation <= 1.50 ft

Cimarex West Bell Lake 26 Federal #19H Rev0 RM 08Jul09 (Non-Def Plan)													Fail Minor
---	--	--	--	--	--	--	--	--	--	--	--	--	------------

19.99	16.49	17.49	3.50	N/A	MAS = 5.03 (m)	0.00	0.00	CtCt<=15m<15.00				Enter Alert	
19.99	16.49	17.49	3.50	26240.60	MAS = 5.03 (m)	26.00	26.00					WRP	
19.99	20.01	5.82	-0.02	1.50	OSF1.50	1920.00	1920.00			OSF<1.50		Enter Minor	
19.99	20.76	5.32	-0.77	1.44	OSF1.50	2000.00	2000.00					MinPt-CtCt	
20.01	20.83	5.29	-0.82	1.43	OSF1.50	2010.00	2010.00					MINPT-O-EQU	
20.06	20.90	5.29	-0.84	1.43	OSF1.50	2020.00	2020.00					MinPts	
21.11	21.33	6.05	-0.22	1.48	OSF1.50	2080.00	2079.99			OSF>1.50		Exit Minor	
73.23	23.95	56.43	49.28	4.95	OSF1.50	2560.00	2556.58					Exit Alert	
201.51	37.77	175.50	163.74	8.49	OSF1.50	5010.00	4970.19					MinPt-O-SF	
659.91	164.88	549.16	495.03	6.07	OSF1.50	13921.27	9697.00					MinPts	

Cimarex West Bell Lake 26 Federal #18H Rev0 RM 08Jul09 (Non-Def Plan)													Warning Alert
---	--	--	--	--	--	--	--	--	--	--	--	--	---------------

39.99	32.49	37.49	7.50	N/A	MAS = 9.90 (m)	0.00	0.00	CtCt<=15m<15.00				Enter Alert	
39.99	32.49	37.49	7.50	21092.58	MAS = 9.90 (m)	26.00	26.00					WRP	
39.99	32.49	25.32	7.50	3.08	MAS = 9.90 (m)	2000.00	2000.00					MinPts	
40.01	32.49	25.29	7.52	3.07	MAS = 9.90 (m)	2010.00	2010.00					MINPT-O-EQU	
40.27	32.49	25.41	7.78	3.05	MAS = 9.90 (m)	2040.00	2040.00					MinPt-O-SF	
70.72	32.49	54.40	38.23	4.94	MAS = 9.90 (m)	2420.00	2418.50			OSF<5.00		Exit Alert	
1277.28	57.72	1237.97	1219.56	34.63	OSF1.50	7577.95	7500.00					MinPt-O-SF	
1319.82	71.68	1271.19	1248.13	28.56	OSF1.50	10090.00	9721.92					MinPt-CtCt	
1319.82	164.88	1209.09	1154.98	12.17	OSF1.50	13921.27	9697.00					MinPts	

Cimarex West Bell Lake 26 Federal #17H Rev1 RM 08Jul19 (Def Plan)													Warning Alert
---	--	--	--	--	--	--	--	--	--	--	--	--	---------------

59.99	32.81	57.49	27.18	N/A	MAS = 10.00 (m)	0.00	0.00					Surface	
59.99	32.81	57.49	27.18	28751.05	MAS = 10.00 (m)	26.00	26.00					WRP	
59.99	32.81	45.94	27.18	4.98	MAS = 10.00 (m)	1900.00	1900.00			OSF<5.00		Enter Alert	
59.99	32.81	45.32	27.18	4.72	MAS = 10.00 (m)	2000.00	2000.00					MinPts	
60.06	32.81	45.36	27.25	4.72	MAS = 10.00 (m)	2020.00	2020.00					MinPt-O-SF	
63.49	32.81	48.78	30.69	4.99	MAS = 10.00 (m)	2140.00	2139.94			OSF>5.00		Exit Alert	
1009.13	47.25	976.79	961.88	33.74	OSF1.50	7577.95	7500.00					MinPt-O-SF	
1017.94	57.61	978.70	960.32	27.64	OSF1.50	10030.00	9719.90					MinPt-CtCt	
1017.94	117.90	938.50	900.03	13.20	OSF1.50	12560.00	9705.86					MinPt-CtCt	
1017.94	158.81	911.21	859.10	9.74	OSF1.50	13921.27	9697.00					MinPts	

Cimarex BP America Federal H #001 (Offset 025-25559) (Def Survey)													Warning Alert
--	--	--	--	--	--	--	--	--	--	--	--	--	---------------

1523.77	32.81	1522.10	1490.96	N/A	MAS = 10.00 (m)	0.00	0.00					Surface	
1523.63	32.81	1521.94	1490.82	80489.61	MAS = 10.00 (m)	10.00	10.00					MinPt-O-SF	
1523.54	32.81	1521.87	1490.73	N/A	MAS = 10.00 (m)	26.00	26.00					WRP	
1514.26	112.72	1438.56	1401.54	20.43	OSF1.50	2030.00	2030.00					MinPt-CtCt	
1518.45	125.32	1434.35	1393.13	18.40	OSF1.50	2260.00	2259.64					MINPT-O-EQU	
1523.43	131.29	1435.35	1392.15	17.61	OSF1.50	2370.00	2368.97					MinPt-O-ADP	
2002.51	601.93	1600.66	1400.58	5.00	OSF1.50	9340.00	9259.60			OSF<5.00		Enter Alert	
1456.29	634.79	1032.54	821.50	3.45	OSF1.50	10960.00	9716.26					MinPts	
2103.76	633.96	1680.57	1469.80	4.99	OSF1.50	12480.00	9706.38			OSF>5.00		Exit Alert	
3298.37	632.76	2875.98	2665.61	7.84	OSF1.50	13921.27	9697.00					TD	

Cimarex West Bell Lake 26 Federal #2H Final Survey (Def Survey)													Pass
--	--	--	--	--	--	--	--	--	--	--	--	--	------

1012.90	32.81	1010.40	980.10	N/A	MAS = 10.00 (m)	0.00	0.00					Surface	
1012.77	32.81	1010.26	979.96	68138.43	MAS = 10.00 (m)	10.00	10.00					MinPt-O-SF	
1012.73	32.81	1010.23	979.93	N/A	MAS = 10.00 (m)	20.00	20.00					MinPts	
1012.73	32.81	1010.23	979.93	N/A	MAS = 10.00 (m)	26.00	26.00					WRP	
1012.80	32.81	1008.20	979.99	481.18	MAS = 10.00 (m)	530.00	530.00					MinPts	
330.53	47.12	298.24	283.41	11.03	OSF1.50	7600.00	7521.74					MinPts	
330.49	47.07	298.23	283.42	11.06	OSF1.50	7610.00	7531.61					MINPT-O-EQU	
330.48	47.03	298.25	283.45	11.07	OSF1.50	7620.00	7541.48					MinPt-CtCt	
339.27	47.47	306.79	291.80	11.23	OSF1.50	9010.00	8929.60					MinPt-CtCt	
339.32	47.63	306.74	291.69	11.20	OSF1.50	9080.00	8999.60					MINPT-O-EQU	
339.37	47.68	306.75	291.69	11.18	OSF1.50	9100.00	9019.60					MinPt-O-ADP	
339.84	48.37	306.76	291.47	11.03	OSF1.50	9330.00	9249.60					MinPts	
339.97	48.41	306.86	291.56	11.03	OSF1.50	9340.00	9259.60					MinPt-O-SF	
1637.38	67.62	1591.45	1569.75	37.66	OSF1.50	11180.00	9714.83					MinPt-CtCt	
1642.45	80.68	1587.82	1561.76	31.46	OSF1.50	11640.00	9711.84					MINPT-O-EQU	
1644.74	90.32	1583.69	1554.41	28.05	OSF1.50	11960.00	9709.76					MinPt-CtCt	
1662.82	148.57	1562.93	1514.24	17.05	OSF1.50	13910.00	9697.07					MinPt-CtCt	
1662.85	148.81	1562.80	1514.03	17.02	OSF1.50	13921.27	9697.00					MinPts	

Offset Trajectory	Separation			Allow Dev. (ft)	Sep. Fact.	Controlling Rule	Reference Trajectory		Risk Level			Alert	Status
	Ct-Ct (ft)	MAS (ft)	EOU (ft)				MD (ft)	TVD (ft)	Alert	Minor	Major		
Cimarex West Bell Lake 26 Federal #1H Gyro+MWD Off to 15797ft MD (Def Survey)													
	890.38	32.81	887.88	857.57	N/A	MAS = 10.00 (m)	0.00	0.00				Surface	Pass
	890.32	32.81	887.82	857.52	113124.50	MAS = 10.00 (m)	26.00	26.00				WRP	
	880.31	32.81	868.71	847.50	96.44	MAS = 10.00 (m)	1800.00	1800.00				MinPts	
	880.38	32.81	867.98	847.57	88.64	MAS = 10.00 (m)	2000.00	2000.00				MINPT-O-EQU	
	882.19	32.81	869.68	849.38	87.87	MAS = 10.00 (m)	2100.00	2099.98				MinPt-O-SF	
	1793.91	47.16	1761.63	1746.74	60.16	OSF1.50	7577.95	7500.00				MinPt-O-SF	
	1893.98	49.31	1860.28	1844.67	60.61	OSF1.50	9560.00	9470.22				MinPt-O-SF	
	2330.87	208.14	2191.28	2122.73	16.98	OSF1.50	13660.00	9698.70				MinPt-CtCt	
	2331.36	242.83	2168.64	2088.52	14.54	OSF1.50	13921.27	9697.00				MinPts	
Devon Coachwhip 26 Federal #2H (Offset 025-41962) (Def Survey)													
	2414.88	32.81	2413.34	2382.08	N/A	MAS = 10.00 (m)	0.00	0.00				Surface	Pass
	2414.87	32.81	2413.33	2382.06	N/A	MAS = 10.00 (m)	26.00	26.00				WRP	
	2402.83	32.81	2393.57	2370.03	311.09	MAS = 10.00 (m)	1800.00	1800.00				MinPts	
	1754.40	46.19	1722.83	1708.20	59.91	OSF1.50	7600.00	7521.74				MinPt-O-SF	
	1732.07	44.65	1701.51	1687.41	61.35	OSF1.50	7950.00	7869.64				MinPts	
	1732.05	44.60	1701.53	1687.45	61.42	OSF1.50	7960.00	7879.63				MinPt-CtCt	
	1794.44	47.95	1761.74	1746.49	58.76	OSF1.50	9470.00	9387.38				MinPt-O-SF	
	1868.27	113.45	1792.12	1754.82	25.02	OSF1.50	11920.00	9710.02				MinPt-CtCt	
	1856.70	151.47	1755.21	1705.23	18.56	OSF1.50	13010.00	9702.93				MinPt-CtCt	
	1858.79	156.22	1754.13	1702.57	18.01	OSF1.50	13180.00	9701.82				MINPT-O-EQU	
	1869.86	182.80	1747.48	1687.06	15.46	OSF1.50	13921.27	9697.00				MinPts	
Devon Coachwhip 26 Federal #1H (offset 025-41961) (Def Survey)													
	2464.16	32.81	2462.62	2431.35	N/A	MAS = 10.00 (m)	0.00	0.00				Surface	Pass
	2464.13	32.81	2462.59	2431.33	683999.20	MAS = 10.00 (m)	26.00	26.00				WRP	
	2452.06	32.81	2442.44	2419.25	303.50	MAS = 10.00 (m)	1880.00	1880.00				MinPts	
	1847.26	46.17	1815.73	1801.09	63.01	OSF1.50	7600.00	7521.74				MinPt-O-SF	
	1839.32	45.42	1808.29	1793.90	63.85	OSF1.50	7810.00	7729.97				MinPts	
	1839.31	45.38	1808.30	1793.93	63.91	OSF1.50	7820.00	7739.93				MinPt-CtCt	
	2017.60	49.72	1983.84	1967.88	63.16	OSF1.50	9680.00	9567.77				MinPt-O-SF	
	2038.39	50.18	2004.35	1988.22	63.12	OSF1.50	9760.00	9621.85				MinPt-O-SF	
	2069.41	50.87	2034.93	2018.54	63.07	OSF1.50	9860.00	9674.44				MinPt-O-SF	
	2086.90	51.22	2052.20	2035.68	63.09	OSF1.50	9910.00	9693.80				MinPt-O-SF	
	2268.02	55.77	2230.32	2212.24	62.69	OSF1.50	10320.00	9720.43				MinPt-O-SF	
	2632.99	82.90	2577.21	2550.09	48.52	OSF1.50	10930.00	9716.46				MinPts	
	2693.60	119.64	2613.33	2573.97	34.19	OSF1.50	11740.00	9711.19				MinPt-O-ADP	
	2813.12	198.74	2680.11	2614.38	21.39	OSF1.50	13450.00	9700.07				MinPt-O-ADP	
	2824.95	223.98	2675.12	2600.98	19.04	OSF1.50	13921.27	9697.00				MinPts	

PECOS DISTRICT DRILLING CONDITIONS OF APPROVAL

OPERATOR'S NAME:	Cimarex Energy Company of Colorado
LEASE NO.:	NMNM126495
WELL NAME & NO.:	W Bell Lake 26 Federal 20H
SURFACE HOLE FOOTAGE:	630'/S & 1350'/W
BOTTOM HOLE FOOTAGE:	330'/N & 2310'/W
LOCATION:	Section 26, T.23 S., R.33 E., NMPM
COUNTY:	Lea County, New Mexico

COA

H2S	<input checked="" type="radio"/> Yes	<input type="radio"/> No	
Potash	<input checked="" type="radio"/> None	<input type="radio"/> Secretary	<input type="radio"/> R-111-P
Cave/Karst Potential	<input checked="" type="radio"/> Low	<input type="radio"/> Medium	<input type="radio"/> High
Cave/Karst Potential	<input type="radio"/> Critical		
Variance	<input type="radio"/> None	<input checked="" type="radio"/> Flex Hose	<input type="radio"/> Other
Wellhead	<input type="radio"/> Conventional	<input checked="" type="radio"/> Multibowl	<input type="radio"/> Both
Other	<input type="checkbox"/> 4 String Area	<input type="checkbox"/> Capitan Reef	<input type="checkbox"/> WIPP
Other	<input checked="" type="checkbox"/> Fluid Filled	<input type="checkbox"/> Cement Squeeze	<input type="checkbox"/> Pilot Hole
Special Requirements	<input type="checkbox"/> Water Disposal	<input type="checkbox"/> COM	<input type="checkbox"/> Unit

A. HYDROGEN SULFIDE

A Hydrogen Sulfide (H2S) Drilling Plan shall be activated 500 feet prior to drilling into the **Bell Lake Atoka Pool** Formation. As a result, the Hydrogen Sulfide area must meet Onshore Order 6 requirements, which includes equipment and personnel/public protection items. If Hydrogen Sulfide is encountered, please provide measured values and formations to the BLM.

B. CASING

1. The **13-3/8 inch** surface casing shall be set at approximately **1,450 feet** (a minimum of **25 feet (Lea County)**) into the Rustler Anhydrite and above the salt) and cemented to the surface.
 - a. If cement does not circulate to the surface, the appropriate BLM office shall be notified and a temperature survey utilizing an electronic type temperature survey with surface log readout will be used or a cement bond log shall be run to verify the top of the cement. Temperature survey will be run a minimum of six hours after pumping cement and ideally between 8-10 hours after completing the cement job.

- b. Wait on cement (WOC) time for a primary cement job will be a minimum of **8 hours** or 500 pounds compressive strength, whichever is greater. (This is to include the lead cement)
- c. Wait on cement (WOC) time for a remedial job will be a minimum of 4 hours after bringing cement to surface or 500 pounds compressive strength, whichever is greater.
- d. If cement falls back, remedial cementing will be done prior to drilling out that string.

Intermediate casing must be kept fluid filled to meet BLM minimum collapse requirement.

2. The minimum required fill of cement behind the **9-5/8 inch** intermediate casing and shall be set at approximately **5,275 feet** is:
 - Cement to surface. If cement does not circulate see B.1.a, c-d above.
Wait on cement (WOC) time for a primary cement job is to include the lead cement slurry due to cave/karst or potash.
3. The minimum required fill of cement behind the **5-1/2 inch** production casing is:
 - Cement should tie-back at least **200 feet** into previous casing string. Operator shall provide method of verification.

The production casing has an excess of 22%. Additional cement may be needed.

C. PRESSURE CONTROL

1. Variance approved to use flex line from BOP to choke manifold. Manufacturer's specification to be readily available. No external damage to flex line. Flex line to be installed as straight as possible (no hard bends).'
2. Operator has proposed a multi-bowl wellhead assembly. This assembly will only be tested when installed on the surface casing. Minimum working pressure of the blowout preventer (BOP) and related equipment (BOPE) required for drilling below the surface casing shoe shall be **2000 (2M) psi**.
3. Operator has proposed a multi-bowl wellhead assembly. This assembly will only be tested when installed on the surface casing. Minimum working pressure of the blowout preventer (BOP) and related equipment (BOPE) required for drilling below the intermediate casing shoe shall be **3000 (3M) psi**.
 - a. Wellhead shall be installed by manufacturer's representatives, submit documentation with subsequent sundry.

- b. If the welding is performed by a third party, the manufacturer's representative shall monitor the temperature to verify that it does not exceed the maximum temperature of the seal.
- c. Manufacturer representative shall install the test plug for the initial BOP test.
- d. If the cement does not circulate and one inch operations would have been possible with a standard wellhead, the well head shall be cut off, cementing operations performed and another wellhead installed.
- e. Whenever any seal subject to test pressure is broken, all the tests in OOGO2.III.A.2.i must be followed.

GENERAL REQUIREMENTS

The BLM is to be notified in advance for a representative to witness:

- a. Spudding well (minimum of 24 hours)
- b. Setting and/or Cementing of all casing strings (minimum of 4 hours)
- c. BOPE tests (minimum of 4 hours)

☒ Eddy County

Call the Carlsbad Field Office, 620 East Greene St., Carlsbad, NM 88220, (575) 361-2822

☒ Lea County

Call the Hobbs Field Station, 414 West Taylor, Hobbs NM 88240, (575) 393-3612

1. Unless the production casing has been run and cemented or the well has been properly plugged, the drilling rig shall not be removed from over the hole without prior approval.
 - a. In the event the operator has proposed to drill multiple wells utilizing a skid/walking rig. Operator shall secure the wellbore on the current well, after installing and testing the wellhead, by installing a blind flange of like pressure rating to the wellhead and a pressure gauge that can be monitored while drilling is performed on the other well(s).
 - b. When the operator proposes to set surface casing with Spudder Rig
 - Notify the BLM when moving in and removing the Spudder Rig.
 - Notify the BLM when moving in the 2nd Rig. Rig to be moved in within 90 days of notification that Spudder Rig has left the location.
 - BOP/BOPE test to be conducted per Onshore Oil and Gas Order No. 2 as soon as 2nd Rig is rigged up on well.
2. Floor controls are required for 3M or Greater systems. These controls will be on the rig floor, unobstructed, readily accessible to the driller and will be operational at all times during drilling and/or completion activities. Rig floor is defined as the area immediately around the rotary table; the area immediately above the substructure on which the draw works are located, this does not include the dog house or stairway area.
3. The record of the drilling rate along with the GR/N well log run from TD to surface (horizontal well – vertical portion of hole) shall be submitted to the BLM office as well as all other logs run on the borehole 30 days from completion. If available, a digital copy of the logs is to be submitted in addition to the paper copies. The Rustler top and top and bottom of Salt are to be recorded on the Completion Report.

A. CASING

1. Changes to the approved APD casing program need prior approval if the items substituted are of lesser grade or different casing size or are Non-API. The Operator can exchange the components of the proposal with that of superior strength (i.e. changing from J-55 to N-80, or from 36# to 40#). Changes to the approved cement program need prior approval if the altered cement plan has less volume or strength or if the changes are substantial (i.e. Multistage tool, ECP, etc.). The initial wellhead installed on the well will remain on the well with spools used as needed.
2. Wait on cement (WOC) for Potash Areas: After cementing but before commencing any tests, the casing string shall stand cemented under pressure until both of the following conditions have been met: 1) cement reaches a minimum compressive strength of 500 psi for all cement blends, 2) until cement has been in place at least 24 hours. WOC time will be recorded in the driller's log. The casing integrity test can be done (prior to the cement setting up) immediately after bumping the plug.
3. Wait on cement (WOC) for Water Basin: After cementing but before commencing any tests, the casing string shall stand cemented under pressure until both of the following conditions have been met: 1) cement reaches a minimum compressive strength of 500 psi at the shoe, 2) until cement has been in place at least 8 hours. WOC time will be recorded in the driller's log. See individual casing strings for details regarding lead cement slurry requirements. The casing integrity test can be done (prior to the cement setting up) immediately after bumping the plug.
4. Provide compressive strengths including hours to reach required 500 pounds compressive strength prior to cementing each casing string. Have well specific cement details onsite prior to pumping the cement for each casing string.
5. No pea gravel permitted for remedial or fall back remedial without prior authorization from the BLM engineer.
6. On that portion of any well approved for a 5M BOPE system or greater, a pressure integrity test of each casing shoe shall be performed. Formation at the shoe shall be tested to a minimum of the mud weight equivalent anticipated to control the formation pressure to the next casing depth or at total depth of the well. This test shall be performed before drilling more than 20 feet of new hole.
7. If hardband drill pipe is rotated inside casing, returns will be monitored for metal. If metal is found in samples, drill pipe will be pulled and rubber protectors which have a larger diameter than the tool joints of the drill pipe will be installed prior to continuing drilling operations.
8. Whenever a casing string is cemented in the R-111-P potash area, the NMOCD requirements shall be followed.

B. PRESSURE CONTROL

1. All blowout preventer (BOP) and related equipment (BOPE) shall comply with well control requirements as described in Onshore Oil and Gas Order No. 2 and API RP 53 Sec. 17.
2. If a variance is approved for a flexible hose to be installed from the BOP to the choke manifold, the following requirements apply: The flex line must meet the requirements of API 16C. Check condition of flexible line from BOP to choke manifold, replace if exterior is damaged or if line fails test. Line to be as straight as possible with no hard bends and is to be anchored according to Manufacturer's requirements. The flexible hose can be exchanged with a hose of equal size and equal or greater pressure rating. Anchor requirements, specification sheet and hydrostatic pressure test certification matching the hose in service, to be onsite for review. These documents shall be posted in the company man's trailer and on the rig floor.
3. 5M or higher system requires an HCR valve, remote kill line and annular to match. The remote kill line is to be installed prior to testing the system and tested to stack pressure.
4. If the operator has proposed a multi-bowl wellhead assembly in the APD. The following requirements must be met:
 - a. Wellhead shall be installed by manufacturer's representatives, submit documentation with subsequent sundry.
 - b. If the welding is performed by a third party, the manufacturer's representative shall monitor the temperature to verify that it does not exceed the maximum temperature of the seal.
 - c. Manufacturer representative shall install the test plug for the initial BOP test.
 - d. Whenever any seal subject to test pressure is broken, all the tests in OOGO2.III.A.2.i must be followed.
 - e. If the cement does not circulate and one inch operations would have been possible with a standard wellhead, the well head shall be cut off, cementing operations performed and another wellhead installed.
5. The appropriate BLM office shall be notified a minimum of **4** hours in advance for a representative to witness the tests.
 - a. In a water basin, for all casing strings utilizing slips, these are to be set as soon as the crew and rig are ready and any fallback cement remediation has been done. The casing cut-off and BOP installation can be initiated four hours after installing the slips, which will be approximately six hours after bumping the plug. For those casing strings not using slips, the minimum wait time before cut-off is eight hours after bumping the plug. BOP/BOPE testing can begin after cut-off or once cement reaches 500 psi compressive strength (including

lead when specified), whichever is greater. However, if the float does not hold, cut-off cannot be initiated until cement reaches 500 psi compressive strength (including lead when specified).

- b. In potash areas, for all casing strings utilizing slips, these are to be set as soon as the crew and rig are ready and any fallback cement remediation has been done. For all casing strings, casing cut-off and BOP installation can be initiated at twelve hours after bumping the plug. However, **no tests** shall commence until the cement has had a minimum of 24 hours setup time, except the casing pressure test can be initiated immediately after bumping the plug (only applies to single stage cement jobs).
- c. The tests shall be done by an independent service company utilizing a test plug not a cup or J-packer. The operator also has the option of utilizing an independent tester to test without a plug (i.e. against the casing) pursuant to Onshore Order 2 with the pressure not to exceed 70% of the burst rating for the casing. Any test against the casing must meet the WOC time for water basin (8 hours) or potash (24 hours) or 500 pounds compressive strength, whichever is greater, prior to initiating the test (see casing segment as lead cement may be critical item).
- d. The test shall be run on a 5000 psi chart for a 2-3M BOP/BOP, on a 10000 psi chart for a 5M BOP/BOPE and on a 15000 psi chart for a 10M BOP/BOPE. If a linear chart is used, it shall be a one hour chart. A circular chart shall have a maximum 2 hour clock. If a twelve hour or twenty-four hour chart is used, tester shall make a notation that it is run with a two hour clock.
- e. The results of the test shall be reported to the appropriate BLM office.
- f. All tests are required to be recorded on a calibrated test chart. A copy of the BOP/BOPE test chart and a copy of independent service company test will be submitted to the appropriate BLM office.
- g. The BOP/BOPE test shall include a low pressure test from 250 to 300 psi. The test will be held for a minimum of 10 minutes if test is done with a test plug and 30 minutes without a test plug. This test shall be performed prior to the test at full stack pressure.
- h. BOP/BOPE must be tested by an independent service company within 500 feet of the top of the Wolfcamp formation if the time between the setting of the intermediate casing and reaching this depth exceeds 20 days. This test does not exclude the test prior to drilling out the casing shoe as per Onshore Order No. 2.

C. DRILLING MUD

Mud system monitoring equipment, with derrick floor indicators and visual and audio alarms, shall be operating before drilling into the Wolfcamp formation, and shall be used until production casing is run and cemented.

D. WASTE MATERIAL AND FLUIDS

All waste (i.e. drilling fluids, trash, salts, chemicals, sewage, gray water, etc.) created as a result of drilling operations and completion operations shall be safely contained and disposed of properly at a waste disposal facility. No waste material or fluid shall be disposed of on the well location or surrounding area.

Porto-johns and trash containers will be on-location during fracturing operations or any other crew-intensive operations.

YJ (07/30/2020)

**PECOS DISTRICT
SURFACE USE
CONDITIONS OF APPROVAL**

OPERATOR'S NAME:	Cimarex Energy Company
LEASE NO.:	Lease Number NMNM126495
COUNTY:	Lea

Wells:

W Bell Lake 26 Federal 17H

Surface Hole Location: 630' FNL & 1290' FWL, Section 26, T. 23 S., R. 33 E.

Bottom Hole Location: 100' FSL & 1292' FWL, Section 26, T. 23 S., R. 33 E.

W Bell Lake 26 Federal 18H

Surface Hole Location: 630' FNL & 1310' FWL, Section 26, T. 23 S., R. 33 E.

Bottom Hole Location: 330' FSL & 990' FWL, Section 26, T. 23 S., R. 33 E.

W Bell Lake 26 Federal 19H

Surface Hole Location: 630' FNL & 1330' FWL, Section 26, T. 23 S., R. 33 E.

Bottom Hole Location: 330' FSL & 1650' FWL, Section 26, T. 23 S., R. 33 E.

W Bell Lake 26 Federal 20H

Surface Hole Location: 630' FNL & 1350' FWL, Section 26, T. 23 S., R. 33 E.

Bottom Hole Location: 330' FSL & 2310' FWL, Section 26, T. 23 S., R. 33 E.

TABLE OF CONTENTS

Standard Conditions of Approval (COA) apply to this APD. If any deviations to these standards exist or special COAs are required, the section with the deviation or requirement will be checked below.

- ☐ **General Provisions**
- ☐ **Permit Expiration**
- ☐ **Archaeology, Paleontology, and Historical Sites**
- ☐ **Noxious Weeds**
- ☒ **Special Requirements**
 - Watershed
- ☐ **Construction**
 - Notification
 - Topsoil
 - Closed Loop System
 - Federal Mineral Material Pits
 - Well Pads
 - Roads
- ☐ **Road Section Diagram**
- ☒ **Production (Post Drilling)**
 - Well Structures & Facilities
 - Pipelines
 - Electric Lines
- ☐ **Interim Reclamation**
- ☐ **Final Abandonment & Reclamation**

I. GENERAL PROVISIONS

The approval of the Application For Permit To Drill (APD) is in compliance with all applicable laws and regulations: 43 Code of Federal Regulations 3160, the lease terms, Onshore Oil and Gas Orders, Notices To Lessees, New Mexico Oil Conservation Division (NMOCD) Rules, National Historical Preservation Act As Amended, and instructions and orders of the Authorized Officer. Any request for a variance shall be submitted to the Authorized Officer on Form 3160-5, Sundry Notices and Report on Wells.

II. PERMIT EXPIRATION

If the permit terminates prior to drilling and drilling cannot be commenced within 60 days after expiration, an operator is required to submit Form 3160-5, Sundry Notices and Reports on Wells, requesting surface reclamation requirements for any surface disturbance. However, if the operator will be able to initiate drilling within 60 days after the expiration of the permit, the operator must have set the conductor pipe in order to allow for an extension of 60 days beyond the expiration date of the APD. (Filing of a Sundry Notice is required for this 60 day extension.)

III. ARCHAEOLOGICAL, PALEONTOLOGY & HISTORICAL SITES

Any cultural resource (historic or prehistoric site or object) discovered by the holder, or any person working on the holder's behalf, on public or Federal land shall be immediately reported to the Authorized Officer. The holder shall suspend all operations in the immediate area of such discovery until written authorization to proceed is issued by the Authorized Officer. An evaluation of the discovery will be made by the Authorized Officer to determine appropriate actions to prevent the loss of significant cultural or scientific values. The holder will be responsible for the cost of evaluation and any decision as to the proper mitigation measures will be made by the Authorized Officer after consulting with the holder.

OR

If the entire project is covered under the Permian Basin Programmatic Agreement (cultural resources only):

The proponent has contributed funds commensurate to the undertaking into an account for offsite mitigation. Participation in the PA serves as mitigation for the effects of this project on cultural resources. If any human skeletal remains, funerary objects, sacred objects, or objects of cultural patrimony are discovered at any time during construction, all construction activities shall halt and the BLM will be notified as soon as possible within 24 hours. Work shall not resume until a Notice to Proceed is issued by the BLM. See information below discussing NAGPRA.

If the proposed project is split between a Class III inventory and a Permian Basin Programmatic Agreement contribution, the portion of the project covered under Class III inventory should default to the first paragraph stipulations.

The holder is hereby obligated to comply with procedures established in the Native American Graves Protection and Repatriation Act (NAGPRA) to protect such cultural items as human remains, associated funerary objects, sacred objects, and objects of cultural patrimony discovered inadvertently during the course of project implementation. In the event that any of the cultural items listed above are discovered during the course of project work, the proponent shall immediately halt the disturbance and contact the BLM within 24 hours for instructions. The proponent or initiator of any project shall be held responsible for protecting, evaluating, reporting, excavating, treating, and disposing of these cultural items according to the procedures established by the BLM in consultation with Indian Tribes."

Any paleontological resource (historic or prehistoric site or object) discovered by the holder, or any person working on the holder's behalf, on public or Federal land shall be immediately reported to the Authorized Officer. The holder shall suspend all operations in the immediate area of such discovery until written authorization to proceed is issued by the Authorized Officer. An evaluation of the discovery will be made by the Authorized Officer to determine appropriate actions to prevent the loss of significant cultural or scientific values. The holder will be responsible for the cost of evaluation and any decision as to the proper mitigation measures will be made by the Authorized Officer after consulting with the holder.

IV. NOXIOUS WEEDS

The operator shall be held responsible if noxious weeds become established within the areas of operations. Weed control shall be required on the disturbed land where noxious weeds exist, which includes the roads, pads, associated pipeline corridor, and adjacent land affected by the establishment of weeds due to this action. The operator shall consult with the Authorized Officer for acceptable weed control methods, which include following EPA and BLM requirements and policies.

SPECIAL REQUIREMENT(S)

Watershed:

The entire well pad(s) will be bermed to prevent oil, salt, and other chemical contaminants from leaving the well pad. The compacted berm shall be constructed at a minimum of 12 inches with impermeable mineral material (e.g. caliche). Topsoil shall not be used to construct the berm. No water flow from the uphill side(s) of the pad shall be allowed to enter the well pad. The integrity of the berm shall be maintained around the surfaced pad throughout the life of the well and around the downsized pad after interim reclamation has been completed. Any water erosion that may occur due to the construction of the well pad during the life of the well will be quickly corrected and proper measures will be taken to prevent future erosion. Stockpiling of topsoil is required. The topsoil shall be stockpiled in an appropriate location to prevent loss of soil due to water or wind erosion and not used for berming or erosion control. If fluid collects within the bermed area, the fluid must be vacuumed into a safe container and disposed of properly at a state approved facility.

TANK BATTERY:

Tank battery locations will be lined and bermed. A 20 mil permanent liner will be installed with a 4 oz. felt backing to prevent tears or punctures. Tank battery berms must be large enough to contain 1 ½ times the content of the largest tank or 24 hour production, whichever is greater. Automatic shut off, check valves, or similar systems will be installed for tanks to minimize the effects of catastrophic line failures used in production or drilling.

BURIED/SURFACE LINE(S):

When crossing ephemeral drainages the pipeline(s) will be buried to a minimum depth of 48 inches from the top of pipe to ground level. Erosion control methods such as gabions and/or rock aprons should be placed on both up and downstream sides of the pipeline crossing. In addition, curled (weed free) wood/straw fiber wattles/logs and/or silt fences should be placed on the downstream side for sediment control during construction and maintained until soils and vegetation have stabilized. Water bars should be placed within the ROW to divert and dissipate surface runoff. A pipeline access road is not permitted to cross these ephemeral drainages. Traffic should be diverted to a preexisting route. Additional seeding may be required in floodplains and drainages to restore energy dissipating vegetation.

Prior to pipeline installation/construction a leak detection plan will be developed. The method(s) could incorporate gauges to detect pressure drops, siting valves and lines so they can be visually inspected periodically or installing electronic sensors to alarm when a leak is present.

The leak detection plan will incorporate an automatic shut off system that will be installed for proposed pipelines to minimize the effects of an undesirable event.

ELECTRIC LINE(S):

Any water erosion that may occur due to the construction of overhead electric line and during the life of the power line will be quickly corrected and proper measures will be taken to prevent future erosion. A power pole should not be placed in drainages, playas, wetlands, riparian areas, or floodplains and must span across the features at a distance away that would not promote further erosion.

TEMPORARY USE FRESH WATER FRAC LINE(S):

Once the temporary use exceeds the timeline of 180 days and/or with a 90 day extension status; further analysis will be required if the applicant pursues to turn the temporary ROW into a permanent ROW.

V. CONSTRUCTION

A. NOTIFICATION

The BLM shall administer compliance and monitor construction of the access road and well pad. Notify the Carlsbad Field Office at (575) 234-5909 at least 3 working days prior to commencing construction of the access road and/or well pad.

When construction operations are being conducted on this well, the operator shall have the approved APD and Conditions of Approval (COA) on the well site and they shall be made available upon request by the Authorized Officer.

B. TOPSOIL

The operator shall strip the top portion of the soil (root zone) from the entire well pad area and stockpile the topsoil along the edge of the well pad as depicted in the APD. The root zone is typically six (6) inches in depth. All the stockpiled topsoil will be redistributed over the interim reclamation areas. Topsoil shall not be used for berming the pad or facilities. For final reclamation, the topsoil shall be spread over the entire pad area for seeding preparation.

Other subsoil (below six inches) stockpiles must be completely segregated from the topsoil stockpile. Large rocks or subsoil clods (not evident in the surrounding terrain) must be buried within the approved area for interim and final reclamation.

C. CLOSED LOOP SYSTEM

Tanks are required for drilling operations: No Pits.

The operator shall properly dispose of drilling contents at an authorized disposal site.

D. FEDERAL MINERAL MATERIALS PIT

Payment shall be made to the BLM prior to removal of any federal mineral materials. Call the Carlsbad Field Office at (575) 234-5972.

E. WELL PAD SURFACING

Surfacing of the well pad is not required.

If the operator elects to surface the well pad, the surfacing material may be required to be removed at the time of reclamation. The well pad shall be constructed in a manner which creates the smallest possible surface disturbance, consistent with safety and operational needs.

F. EXCLOSURE FENCING (CELLARS & PITS)

Exclosure Fencing

The operator will install and maintain exclosure fencing for all open well cellars to prevent access to public, livestock, and large forms of wildlife before and after drilling operations until the pit is free of fluids and the operator initiates backfilling. (For examples of exclosure fencing design, refer to BLM's Oil and Gas Gold Book, Exclosure Fence Illustrations, Figure 1, Page 18.)

G. ON LEASE ACCESS ROADS

Road Width

The access road shall have a driving surface that creates the smallest possible surface disturbance and does not exceed fourteen (14) feet in width. The maximum width of surface disturbance, when constructing the access road, shall not exceed twenty-five (25) feet.

Surfacing

Surfacing material is not required on the new access road driving surface. If the operator elects to surface the new access road or pad, the surfacing material may be required to be removed at the time of reclamation.

Where possible, no improvements should be made on the unsurfaced access road other than to remove vegetation as necessary, road irregularities, safety issues, or to fill low areas that may sustain standing water.

The Authorized Officer reserves the right to require surfacing of any portion of the access road at any time deemed necessary. Surfacing may be required in the event the road deteriorates, erodes, road traffic increases, or it is determined to be beneficial for future field development. The surfacing depth and type of material will be determined at the time of notification.

Crowning

Crowning shall be done on the access road driving surface. The road crown shall have a grade of approximately 2% (i.e., a 1" crown on a 14' wide road). The road shall conform to Figure 1; cross section and plans for typical road construction.

Ditching

Ditching shall be required on both sides of the road.

Turnouts


Vehicle turnouts shall be constructed on the road. Turnouts shall be intervisible with interval spacing distance less than 1000 feet. Turnouts shall conform to Figure 1; cross section and plans for typical road construction.

Drainage

Drainage control systems shall be constructed on the entire length of road (e.g. ditches, sidehill outsloping and insloping, lead-off ditches, culvert installation, and low water crossings).

A typical lead-off ditch has a minimum depth of 1 foot below and a berm of 6 inches above natural ground level. The berm shall be on the down-slope side of the lead-off ditch.

Cross Section of a Typical Lead-off Ditch

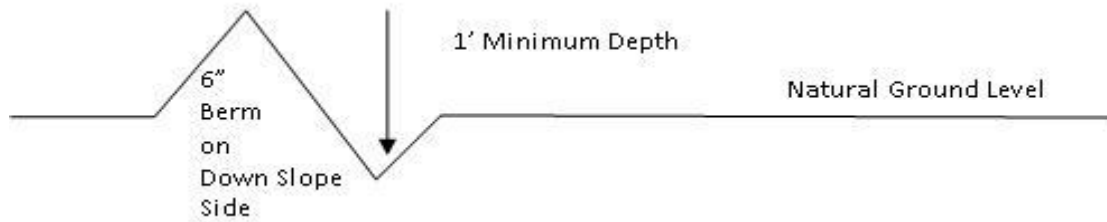

All lead-off ditches shall be graded to drain water with a 1 percent minimum to 3 percent maximum ditch slope. The spacing interval are variable for lead-off ditches and shall be determined according to the formula for spacing intervals of lead-off ditches, but may be amended depending upon existing soil types and centerline road slope (in %);

Formula for Spacing Interval of Lead-off Ditches

Example - On a 4% road slope that is 400 feet long, the water flow shall drain water into a lead-off ditch. Spacing interval shall be determined by the following formula:

$$400 \text{ foot road with } 4\% \text{ road slope: } \frac{400'}{4\%} + 100' = 200' \text{ lead-off ditch interval}$$

Cattle guards

An appropriately sized cattle guard sufficient to carry out the project shall be installed and maintained at fence/road crossings. Any existing cattle guards on the access road route shall be repaired or replaced if they are damaged or have deteriorated beyond practical use. The operator shall be responsible for the condition of the existing cattle guards that are in place and are utilized during lease operations.

Fence Requirement

Where entry is granted across a fence line, the fence shall be braced and tied off on both sides of the passageway prior to cutting. The operator shall notify the private surface landowner or the grazing allotment holder prior to crossing any fences.

Public Access

Public access on this road shall not be restricted by the operator without specific written approval granted by the Authorized Officer.

Construction Steps

1. Salvage topsoil
2. Construct road

3. Redistribute topsoil
4. Revegetate slopes

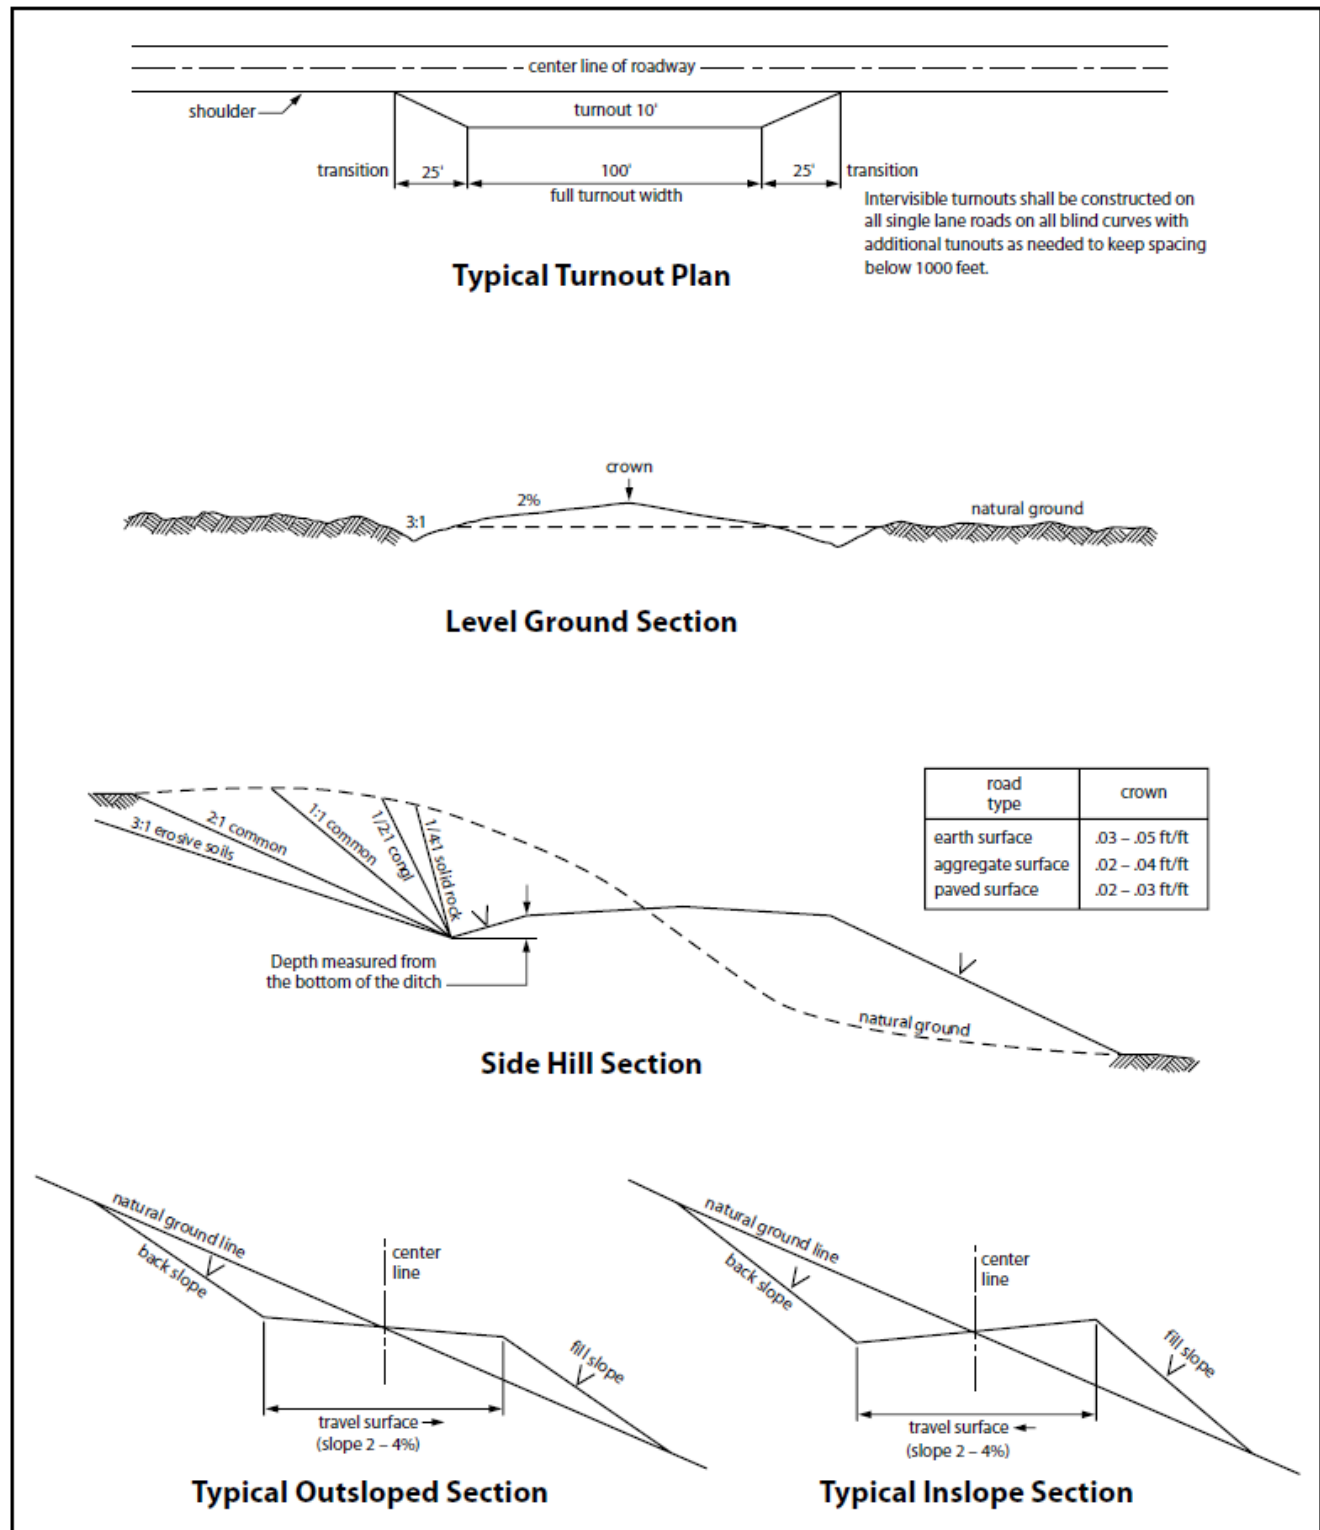


Figure 1. Cross-sections and plans for typical road sections representative of BLM resource or FS local and higher-class roads.

VI. PRODUCTION (POST DRILLING)

A. WELL STRUCTURES & FACILITIES

Placement of Production Facilities

Production facilities should be placed on the well pad to allow for maximum interim recontouring and revegetation of the well location.

Exclosure Netting (Open-top Tanks)

Immediately following active drilling or completion operations, the operator will take actions necessary to prevent wildlife and livestock access, including avian wildlife, to all open-topped tanks that contain or have the potential to contain salinity sufficient to cause harm to wildlife or livestock, hydrocarbons, or Resource Conservation and Recovery Act of 1976-exempt hazardous substances. At a minimum, the operator will net, screen, or cover open-topped tanks to exclude wildlife and livestock and prevent mortality. If the operator uses netting, the operator will cover and secure the open portion of the tank to prevent wildlife entry. The operator will net, screen, or cover the tanks until the operator removes the tanks from the location or the tanks no longer contain substances that could be harmful to wildlife or livestock. Use a maximum netting mesh size of 1 ½ inches. The netting must not be in contact with fluids and must not have holes or gaps.

Chemical and Fuel Secondary Containment and Exclosure Screening

The operator will prevent all hazardous, poisonous, flammable, and toxic substances from coming into contact with soil and water. At a minimum, the operator will install and maintain an impervious secondary containment system for any tank or barrel containing hazardous, poisonous, flammable, or toxic substances sufficient to contain the contents of the tank or barrel and any drips, leaks, and anticipated precipitation. The operator will dispose of fluids within the containment system that do not meet applicable state or U. S. Environmental Protection Agency livestock water standards in accordance with state law; the operator must not drain the fluids to the soil or ground. The operator will design, construct, and maintain all secondary containment systems to prevent wildlife and livestock exposure to harmful substances. At a minimum, the operator will install effective wildlife and livestock exclosure systems such as fencing, netting, expanded metal mesh, lids, and grate covers. Use a maximum netting mesh size of 1 ½ inches.

Open-Vent Exhaust Stack Exclosures

The operator will construct, modify, equip, and maintain all open-vent exhaust stacks on production equipment to prevent birds and bats from entering, and to discourage perching, roosting, and nesting. (*Recommended exclosure structures on open-vent exhaust stacks are in the shape of a cone.*) Production equipment includes, but may not be limited to, tanks, heater-treaters, separators, dehydrators, flare stacks, in-line units, and compressor mufflers.

Containment Structures

Proposed production facilities such as storage tanks and other vessels will have a secondary containment structure that is constructed to hold the capacity of 1.5 times the largest tank, plus freeboard to account for precipitation, unless more stringent protective requirements are deemed necessary.

Painting Requirement

All above-ground structures including meter housing that are not subject to safety requirements shall be painted a flat non-reflective paint color, **Shale Green** from the BLM Standard Environmental Color Chart (CC-001: June 2008).

B. PIPELINES

- The BLM, Carlsbad Field Office, will be informed immediately if any subsurface drainage channels, passages, or voids are intersected by trenching, and no pipe will be laid in the trench at that point until clearance has been issued by the Authorized Officer.
- If a void is encountered alignments may be rerouted to avoid the karst feature and lessen; the potential of subsidence or collapse of karst features, buildup of toxic or combustible gas, or other possible impacts to cave and karst resources from the buried pipeline.
- Special restoration stipulations or realignment may be required at such intersections, if any.
- A leak detection plan **will be submitted to the BLM Carlsbad Field Office for approval** prior to pipeline installation. The method could incorporate gauges to detect pressure drops, siting valves and lines so they can be visually inspected periodically or installing electronic sensors to alarm when a leak is present. The leak detection plan will incorporate an automatic shut off system that will be installed for proposed pipelines to minimize the effects of an undesirable event.
- Regular monitoring is required to quickly identify leaks for their immediate and proper treatment.
- All spills or leaks will be reported to the BLM immediately for their immediate and proper treatment.

CONDITIONS OF APPROVAL FOR TEMPORARY FRESHWATER PIPELINES

Subject to the terms and conditions which are shown below, is hereby approved:

- Surface pipelines 6.5 inch to 16 inch OD may be in place for no more than 180 days not including installation. A separate application will be submitted to the BLM when Cimarex needs the surface pipeline.
- Surface pipeline will be in operation for no more than 180 days; a maximum of seven (7) days authorized for installation of the lay flat poly line prior to operation.
- Surface pipelines larger than 6.5 inch to-16-inch OD may be in place for no more than 180 days from date of authorization; 5/1/2018, unless a SF-299 is submitted within 30 days of this decision expiring requesting a long term buried fresh water pipeline, and processing of the SF-299 is not yet complete at the end of 30 days, in which case the line(s) may be left in place until a decision is made on the SF-299.
- All lines will be removed when no longer in use.
- Width of authorized use is 15-feet.
- No blading and/or earthwork will be allowed in order to place the pipeline except burying the line under crossings.
- The pipeline will be buried under all intersecting routes, including BLM-designated trails and access roads into caliche pits, rancher watering stations, etc. All such buried crossings will be removed when the pipeline is removed, unless otherwise approved by the Authorized Officer. Pipelines larger than 6.5-inch OD may utilize other crossing methodologies (but any fill placed over pipeline must be brought in from off-site).
- Pipeline crossings of fences should be avoided where possible. If a crossing is necessary, contact fence owner [usually the grazing permittee] prior to installation, and install by threading pipeline under the lowest wire of the fence; pipeline should never cross on top of any fence wires.

- The pipeline shall stay within 10 feet maximum of existing disturbance (e.g. lease road, pipeline right-of-way etc.); placement should be within 5 feet whenever possible.
- Placement of pumps or other high-maintenance equipment shall be installed along maintained lease roads.
- Gas or diesel pumps, generators, or compressors shall be placed on visqueen matting [or 20 mil plastic] and in a containment structure capable of containing all potentially released fuels. Containments must be protected against wildlife deaths in accordance with oilfield best management practices.
- Due to potential damage to natural resources, no work is allowed during inclement weather.
- Pipeline will be marked with your company's name and contact number, at beginning and ending points, at all public-road crossings, and at intervals not exceeding every 0.6 mile, unless otherwise approved by the Authorized Officer.
- Should unforeseen damage occur to resources, BLM will require reclamation of the impacted land.
- No water may be released into the environment without BLM consent.
- Placement of surface pipelines along or under public roadways may require permits from the road authority.
- This authorization is limited to lands under BLM jurisdiction. If your proposed pipeline crosses lands under private ownership or under other agency jurisdiction, you are responsible for obtaining all necessary permits and approvals from those parties.

BURIED PIPELINE STIPULATIONS

A copy of the application (Grant, APD, or Sundry Notice) and attachments, including conditions of approval, survey plat and/or map, will be on location during construction. BLM personnel may request to you a copy of your permit during construction to ensure compliance with all stipulations.

Holder agrees to comply with the following stipulations to the satisfaction of the Authorized Officer:

1. The Holder shall indemnify the United States against any liability for damage to life or property arising from the occupancy or use of public lands under this grant.
2. The Holder shall comply with all applicable Federal laws and regulations existing or hereafter enacted or promulgated. In any event, the holder shall comply with the Toxic Substances Control Act of 1976 as amended, 15 USC 2601 et seq. (1982) with regards to any toxic substances that are used, generated by or stored on the right-of-way or on facilities authorized under this right-of-way grant. (See 40 CFR Part 702-799 and especially, provisions on polychlorinated biphenyls, 40 CFR 761.1-761.193.) Additionally, any release of toxic substances (leaks, spills, etc.) in excess of the reportable quantity established by 40 CFR Part 117 shall be reported as required by the Comprehensive Environmental Response, Compensation, and Liability Act, section 102b. A copy of any report required or requested by any Federal agency or State government as a result of a reportable release or spill of any toxic substances shall be furnished to the authorized officer concurrent with the filing of the reports to the involved Federal agency or State government.

3. The holder agrees to indemnify the United States against any liability arising from the release of any hazardous substance or hazardous waste (as these terms are defined in the Comprehensive Environmental Response, Compensation and Liability Act of 1980, 42 U.S.C. 9601, et seq. or the Resource Conservation and Recovery Act, 42 U.S.C.6901, et seq.) on the Right-of-Way (unless the release or threatened release is wholly unrelated to the Right-of-Way holder's activity on the Right-of-Way), or resulting from the activity of the Right-of-Way holder on the Right-of-Way. This agreement applies without regard to whether a release is caused by the holder, its agent, or unrelated third parties.

4. If, during any phase of the construction, operation, maintenance, or termination of the pipeline, any oil or other pollutant should be discharged from the pipeline system, impacting Federal lands, the control and total removal, disposal, and cleaning up of such oil or other pollutant, wherever found, shall be the responsibility of holder, regardless of fault. Upon failure of holder to control, dispose of, or clean up such discharge on or affecting Federal lands, or to repair all damages resulting therefrom, on the Federal lands, the Authorized Officer may take such measures as he deems necessary to control and clean up the discharge and restore the area, including where appropriate, the aquatic environment and fish and wildlife habitats, at the full expense of the holder. Such action by the Authorized Officer shall not relieve holder of any responsibility as provided herein.

5. All construction and maintenance activity will be confined to the authorized right-of-way.
6. The pipeline will be buried with a minimum cover of 36 inches between the top of the pipe and ground level.
7. The maximum allowable disturbance for construction in this right-of-way will be 30 feet:
 - Blading of vegetation within the right-of-way will be allowed: maximum width of blading operations will not exceed 20 feet. The trench is included in this area. (*Blading is defined as the complete removal of brush and ground vegetation.*)
 - Clearing of brush species within the right-of-way will be allowed: maximum width of clearing operations will not exceed 30 feet. The trench and bladed area are included in this area. (*Clearing is defined as the removal of brush while leaving ground vegetation (grasses, weeds, etc.) intact. Clearing is best accomplished by holding the blade 4 to 6 inches above the ground surface.*)
 - The remaining area of the right-of-way (if any) shall only be disturbed by compressing the vegetation. (*Compressing can be caused by vehicle tires, placement of equipment, etc.*)
8. The holder shall stockpile an adequate amount of topsoil where blading is allowed. The topsoil to be stripped is approximately 6 inches in depth. The topsoil will be segregated from other spoil piles from trench construction. The topsoil will be evenly distributed over the bladed area for the preparation of seeding.
9. The holder shall minimize disturbance to existing fences and other improvements on public lands. The holder is required to promptly repair improvements to at least their former state. Functional use of these improvements will be maintained at all times. The holder will contact the owner of any improvements prior to disturbing them. When necessary to pass through a fence line, the fence shall be braced on both sides of the passageway prior to cutting of the fence. No permanent gates will be allowed unless approved by the Authorized Officer.
10. Vegetation, soil, and rocks left as a result of construction or maintenance activity will be randomly scattered on this right-of-way and will not be left in rows, piles, or berms, unless otherwise approved by the Authorized Officer. The entire right-of-way shall be recontoured to match the surrounding landscape. The backfilled soil shall be compacted and a 6 inch berm will be left over the ditch line to allow for settling back to grade.
11. In those areas where erosion control structures are required to stabilize soil conditions, the holder will install such structures as are suitable for the specific soil conditions being encountered and which are in accordance with sound resource management practices.

12. The holder will reseed all disturbed areas. Seeding will be done according to the attached seeding requirements, using the following seed mix.

- | | |
|--|--|
| <input type="checkbox"/> seed mixture 1 | <input type="checkbox"/> seed mixture 3 |
| <input checked="" type="checkbox"/> seed mixture 2 | <input type="checkbox"/> seed mixture 4 |
| <input type="checkbox"/> seed mixture 2/LPC | <input type="checkbox"/> Aplomado Falcon Mixture |

13. All above-ground structures not subject to safety requirements shall be painted by the holder to blend with the natural color of the landscape. The paint used shall be color which simulates "Standard Environmental Colors" – **Shale Green**, Munsell Soil Color No. 5Y 4/2.

14. The pipeline will be identified by signs at the point of origin and completion of the right-of-way and at all road crossings. At a minimum, signs will state the holder's name, BLM serial number, and the product being transported. All signs and information thereon will be posted in a permanent, conspicuous manner, and will be maintained in a legible condition for the life of the pipeline.

15. The holder shall not use the pipeline route as a road for purposes other than routine maintenance as determined necessary by the Authorized Officer in consultation with the holder before maintenance begins. The holder will take whatever steps are necessary to ensure that the pipeline route is not used as a roadway. As determined necessary during the life of the pipeline, the Authorized Officer may ask the holder to construct temporary deterrence structures.

16. Any cultural resource (historic or prehistoric site or object) discovered by the holder, or any person working on the holder's behalf, on public or Federal land shall be immediately reported to the Authorized Officer. The holder shall suspend all operations in the immediate area of such discovery until written authorization to proceed is issued by the Authorized Officer. An evaluation of the discovery will be made by the Authorized Officer to determine appropriate actions to prevent the loss of significant cultural or scientific values. The holder will be responsible for the cost of evaluation and any decision as to the proper mitigation measures will be made by the Authorized Officer after consulting with the holder.

OR

If the entire project is covered under the Permian Basin Programmatic Agreement (cultural resources only):

The proponent has contributed funds commensurate to the undertaking into an account for offsite mitigation. Participation in the PA serves as mitigation for the effects of this project on cultural resources. If any human skeletal remains, funerary objects, sacred objects, or objects of cultural patrimony are discovered at any time during construction, all construction activities shall halt and the BLM will be notified as soon as possible within 24 hours. Work shall not resume until a Notice to Proceed is issued by the BLM. See Stipulation 17 for more information.

If the proposed project is split between a Class III inventory and a Permian Basin Programmatic Agreement contribution, the portion of the project covered under Class III inventory should default to the first paragraph stipulations.

17. The holder is hereby obligated to comply with procedures established in the Native American Graves Protection and Repatriation Act (NAGPRA) to protect such cultural items as human remains, associated funerary objects, sacred objects, and objects of cultural patrimony discovered inadvertently during the course of project implementation. In the event that any of the cultural items listed above are discovered during the course of project work, the proponent shall immediately halt the disturbance and contact the BLM within 24 hours for instructions. The proponent or initiator of any project shall be held responsible for protecting, evaluating, reporting, excavating, treating, and disposing of these cultural items according to the procedures established by the BLM in consultation with Indian Tribes."

18. Any paleontological resource (historic or prehistoric site or object) discovered by the holder, or any person working on the holder's behalf, on public or Federal land shall be immediately reported to the Authorized Officer. The holder shall suspend all operations in the immediate area of such discovery until written authorization to proceed is issued by the Authorized Officer. An evaluation of the discovery will be made by the Authorized Officer to determine appropriate actions to prevent the loss of significant cultural or scientific values. The holder will be responsible for the cost of evaluation and any decision as to the proper mitigation measures will be made by the Authorized Officer after consulting with the holder.

19. The operator shall be held responsible if noxious weeds become established within the areas of operations. Weed control shall be required on the disturbed land where noxious weeds exist, which includes associated roads, pipeline corridor and adjacent land affected by the establishment of weeds due to this action. The operator shall consult with the Authorized Officer for acceptable weed control methods, which include following EPA and BLM requirements and policies.

20. Escape Ramps - The operator will construct and maintain pipeline/utility trenches [that are not otherwise fenced, screened, or netted] to prevent livestock, wildlife, and humans from becoming entrapped. At a minimum, the operator will construct and maintain escape ramps, ladders, or other methods of avian and terrestrial wildlife escape in the trenches according to the following criteria:

- a. Any trench left open for eight (8) hours or less is not required to have escape ramps; however, before the trench is backfilled, the contractor/operator shall inspect the trench for wildlife, remove all trapped wildlife, and release them at least 100 yards from the trench.
- b. For trenches left open for eight (8) hours or more, earthen escape ramps (built at no more than a 30 degree slope and spaced no more than 500 feet apart) shall be placed in the trench.

STANDARD STIPULATIONS FOR SURFACE INSTALLED PIPELINES

A copy of the Grant and attachments, including stipulations, survey plat(s) and/or map(s), shall be on location during construction. BLM personnel may request to review a copy of your permit during construction to ensure compliance with all stipulations.

Holder agrees to comply with the following stipulations to the satisfaction of the Authorized Officer:

1. Holder shall indemnify the United States against any liability for damage to life or property arising from the occupancy or use of public lands under this grant.

2. Holder shall comply with all applicable Federal laws and regulations existing or hereafter enacted or promulgated. In any event, Holder shall comply with the Toxic Substances Control Act of 1976 as amended, 15 USC § 2601 *et seq.* (1982) with regard to any toxic substances that are used, generated by or stored on the right-of-way or on facilities authorized under this right-of-way grant (see 40 CFR, Part 702-799 and in particular, provisions on polychlorinated biphenyls, 40 CFR 761.1-761.193). Additionally, any release of toxic substances (leaks, spills, etc.) in excess of the reportable quantity established by 40 CFR, Part 117 shall be reported as required by the Comprehensive Environmental Response, Compensation, and Liability Act, section 102b. A copy of any report required or requested by any Federal agency or State government as a result of a reportable release or spill of any toxic substances shall be furnished to the Authorized Officer concurrent with the filing of the reports to the involved Federal agency or State government.

3. Holder agrees to indemnify the United States against any liability arising from the release of any hazardous substance or hazardous waste (as these terms are defined in the Comprehensive Environmental Response, Compensation and Liability Act of 1980, 42 U.S.C. § 9601, *et seq.* or the Resource Conservation and Recovery Act, 42 U.S.C. 6901, *et seq.*) on the Right-of-Way (unless the release or threatened release is wholly unrelated to activity of the Right-of-Way Holder's activity on the Right-of-Way), or resulting from the activity of the Right-of-Way Holder on the Right-of-Way. This provision applies without regard to whether a release is caused by Holder, its agent, or unrelated third parties.

4. Holder shall be liable for damage or injury to the United States to the extent provided by 43 CFR Sec. 2883.1-4. Holder shall be held to a standard of strict liability for damage or injury to the United States resulting from pipe rupture, fire, or spills caused or substantially aggravated by any of the following within the right-of-way or permit area:

- a. Activities of Holder including, but not limited to: construction, operation, maintenance, and termination of the facility;
- b. Activities of other parties including, but not limited to:
 - (1) Land clearing
 - (2) Earth-disturbing and earth-moving work
 - (3) Blasting
 - (4) Vandalism and sabotage;
- c. Acts of God.

The maximum limitation for such strict liability damages shall not exceed one million dollars (\$1,000,000) for any one event, and any liability in excess of such amount shall be determined by the ordinary rules of negligence of the jurisdiction in which the damage or injury occurred.

This section shall not impose strict liability for damage or injury resulting primarily from an act of war or from the negligent acts or omissions of the United States.

5. If, during any phase of the construction, operation, maintenance, or termination of the pipeline, any oil, salt water, or other pollutant should be discharged from the pipeline system, impacting Federal lands, the control and total removal, disposal, and cleaning up of such oil, salt water, or other pollutant, wherever found, shall be the responsibility of Holder, regardless of fault. Upon failure of Holder to control, dispose of, or clean up such discharge on or affecting Federal lands, or to repair all damages resulting therefrom, on the Federal lands, the Authorized Officer may take such measures as he/she deems necessary to control and clean up the discharge and restore the area, including, where appropriate, the aquatic environment and fish and wildlife habitats, at the full expense of Holder. Such action by the Authorized Officer shall not relieve Holder of any responsibility as provided herein.

6. All construction and maintenance activity shall be confined to the authorized right-of-way width of 30 feet. If the pipeline route follows an existing road or buried pipeline right-of-way, the surface pipeline shall be installed no farther than 10 feet from the edge of the road or buried pipeline right-of-way. If existing surface pipelines prevent this distance, the proposed surface pipeline shall be installed immediately adjacent to the outer surface pipeline. All construction and maintenance activity shall be confined to existing roads or right-of-ways.
7. No blading or clearing of any vegetation shall be allowed unless approved in writing by the Authorized Officer.
8. Holder shall install the pipeline on the surface in such a manner that will minimize suspension of the pipeline across low areas in the terrain. In hummocky or dune areas, the pipeline shall be "snaked" around hummocks and dunes rather than suspended across these features.
9. The pipeline shall be buried with a minimum of 6 inches under all roads, "two-tracks," and trails. Burial of the pipe will continue for 20 feet on each side of each crossing. The condition of the road, upon completion of construction, shall be returned to at least its former state with no bumps or dips remaining in the road surface.
10. The holder shall minimize disturbance to existing fences and other improvements on public lands. The holder is required to promptly repair improvements to at least their former state. Functional use of these improvements will be maintained at all times. The holder will contact the owner of any improvements prior to disturbing them. When necessary to pass through a fence line, the fence shall be braced on both sides of the passageway prior to cutting of the fence. No permanent gates will be allowed unless approved by the Authorized Officer.
11. In those areas where erosion control structures are required to stabilize soil conditions, the holder will install such structures as are suitable for the specific soil conditions being encountered and which are in accordance with sound resource management practices.
12. Excluding the pipe, all above-ground structures not subject to safety requirement shall be painted by the holder to blend with the natural color of the landscape. The paint used shall be a color which simulates "Standard Environmental Colors" – **Shale Green**, Munsell Soil Color No. 5Y 4/2; designated by the Rocky Mountain Five State Interagency Committee.
13. The pipeline will be identified by signs at the point of origin and completion of the right-of-way and at all road crossings. At a minimum, signs will state the holder's name, BLM serial number, and the product being transported. Signs will be maintained in a legible condition for the life of the pipeline.
14. The holder shall not use the pipeline route as a road for purposes other than routine maintenance as determined necessary by the Authorized Officer in consultation with the holder. The holder will take whatever steps are necessary to ensure that the pipeline route is not used as a roadway.
15. Any cultural resource (historic or prehistoric site or object) discovered by the holder, or any person working on the holder's behalf, on public or Federal land shall be immediately reported to the Authorized Officer. The holder shall suspend all operations in the immediate area of such discovery until written authorization to proceed is issued by the Authorized Officer. An evaluation of the discovery will be made by the Authorized Officer to determine appropriate actions to prevent the loss of significant cultural or scientific values. The holder will be responsible for the cost of evaluation and any decision as to the proper mitigation measures will be made by the Authorized Officer after consulting with the holder.

OR

If the entire project is covered under the Permian Basin Programmatic Agreement (cultural resources only):

The proponent has contributed funds commensurate to the undertaking into an account for offsite mitigation. Participation in the PA serves as mitigation for the effects of this project on cultural resources. If any human skeletal remains, funerary objects, sacred objects, or objects of cultural patrimony are discovered at any time during construction, all construction activities shall halt and the BLM will be notified as soon as possible within 24 hours. Work shall not resume until a Notice to Proceed is issued by the BLM. See Stipulation 16 for more information.

If the proposed project is split between a Class III inventory and a Permian Basin Programmatic Agreement contribution, the portion of the project covered under Class III inventory should default to the first paragraph stipulations.

16. The holder is hereby obligated to comply with procedures established in the Native American Graves Protection and Repatriation Act (NAGPRA) to protect such cultural items as human remains, associated funerary objects, sacred objects, and objects of cultural patrimony discovered inadvertently during the course of project implementation. In the event that any of the cultural items listed above are discovered during the course of project work, the proponent shall immediately halt the disturbance and contact the BLM within 24 hours for instructions. The proponent or initiator of any project shall be held responsible for protecting, evaluating, reporting, excavating, treating, and disposing of these cultural items according to the procedures established by the BLM in consultation with Indian Tribes."

17. Any paleontological resource (historic or prehistoric site or object) discovered by the holder, or any person working on the holder's behalf, on public or Federal land shall be immediately reported to the Authorized Officer. The holder shall suspend all operations in the immediate area of such discovery until written authorization to proceed is issued by the Authorized Officer. An evaluation of the discovery will be made by the Authorized Officer to determine appropriate actions to prevent the loss of significant cultural or scientific values. The holder will be responsible for the cost of evaluation and any decision as to the proper mitigation measures will be made by the Authorized Officer after consulting with the holder.

18. The operator shall be held responsible if noxious weeds become established within the areas of operations. Weed control shall be required on the disturbed land where noxious weeds exist, which includes the roads, powerline corridor, and adjacent land affected by the establishment of weeds due to this action. The operator shall consult with the Authorized Officer for acceptable weed control methods, which include following EPA and BLM requirements and policies.

19. Surface pipelines shall be less than or equal to 4 inches and a working pressure below 125 psi.

C. ELECTRIC LINES

- Smaller powerlines will be routed around sinkholes and other karst features to avoid or lessen the possibility of encountering near surface voids and to minimize changes to runoff or possible leaks and spills from entering karst systems. Larger powerlines will adjust their pole spacing to avoid cave and karst features.
- The BLM, Carlsbad Field Office, will be informed immediately if any subsurface drainage channels, cave passages, or voids are penetrated during construction.
- No further construction will be done until clearance has been issued by the Authorized Officer.
- Special restoration stipulations or realignment may be required.

STANDARD STIPULATIONS FOR OVERHEAD ELECTRIC DISTRIBUTION LINES

A copy of the grant and attachments, including stipulations, survey plat and/or map, will be on location during construction. BLM personnel may request to you a copy of your permit during construction to ensure compliance with all stipulations.

Holder agrees to comply with the following stipulations to the satisfaction of the Authorized Officer:

1. The holder shall indemnify the United States against any liability for damage to life or property arising from the occupancy or use of public lands under this grant.
 2. The holder shall comply with all applicable Federal laws and regulations existing or hereafter enacted or promulgated. In any event, the holder shall comply with the Toxic Substances Control Act of 1976 as amended, 15 USC 2601 et seq. (1982) with regards to any toxic substances that are used, generated by or stored on the right-of-way or on facilities authorized under this right-of-way grant. (See 40 CFR, Part 702-799 and especially, provisions on polychlorinated biphenyls, 40 CFR 761.1-761.193.) Additionally, any release of toxic substances (leaks, spills, etc.) in excess of the reportable quantity established by 40 CFR, Part 117 shall be reported as required by the Comprehensive Environmental Response, Compensation, and Liability Act, section 102b. A copy of any report required or requested by any Federal agency or State government as a result of a reportable release or spill of any toxic substances shall be furnished to the authorized officer concurrent with the filing of the reports to the involved Federal agency or State government.
 3. The holder agrees to indemnify the United States against any liability arising from the release of any hazardous substance or hazardous waste (as these terms are defined in the Comprehensive Environmental Response, Compensation and Liability Act of 1980, 42 U.S.C. 9601, et seq. or the Resource Conservation and Recovery Act, 42 U.S.C. 6901, et seq.) on the Right-of-Way (unless the release or threatened release is wholly unrelated to the Right-of-Way holder's activity on the Right-of-Way), or resulting from the activity of the Right-of-Way holder on the Right-of-Way. This agreement applies without regard to whether a release is caused by the holder, its agent, or unrelated third parties.
 4. There will be no clearing or blading of the right-of-way unless otherwise agreed to in writing by the Authorized Officer.
 5. Power lines shall be constructed and designed in accordance to standards outlined in "Suggested Practices for Avian Protection on Power lines: The State of the Art in 2006" Edison Electric Institute, APLIC, and the California Energy Commission 2006 . The holder shall assume the burden and expense of proving that pole designs not shown in the above publication deter raptor perching, roosting, and nesting. Such proof shall be provided by a raptor expert approved by the Authorized Officer. The BLM reserves the right to require modification or additions to all powerline structures placed on this right-of-way, should they be necessary to ensure the safety of large perching birds. Such modifications and/or additions shall be made by the holder without liability or expense to the United States.
- Raptor deterrence will consist of but not limited to the following: triangle perch discouragers shall be placed on each side of the cross arms and a nonconductive perching deterrence shall be placed on all vertical poles that extend past the cross arms.
6. The holder shall minimize disturbance to existing fences and other improvements on public lands. The holder is required to promptly repair improvements to at least their former state. Functional use of these improvements will be maintained at all times. The holder will contact the owner of any improvements prior to disturbing them. When necessary to pass through a fence

line, the fence shall be braced on both sides of the passageway prior to cutting the fence. No permanent gates will be allowed unless approved by the Authorized Officer.

7. The BLM serial number assigned to this authorization shall be posted in a permanent, conspicuous manner where the power line crosses roads and at all serviced facilities. Numbers will be at least two inches high and will be affixed to the pole nearest the road crossing and at the facilities served.

8. Upon cancellation, relinquishment, or expiration of this grant, the holder shall comply with those abandonment procedures as prescribed by the Authorized Officer.

9. All surface structures (poles, lines, transformers, etc.) shall be removed within 180 days of abandonment, relinquishment, or termination of use of the serviced facility or facilities or within 180 days of abandonment, relinquishment, cancellation, or expiration of this grant, whichever comes first. This will not apply where the power line extends service to an active, adjoining facility or facilities.

10. Any cultural resource (historic or prehistoric site or object) discovered by the holder, or any person working on the holder's behalf, on public or Federal land shall be immediately reported to the Authorized Officer. The holder shall suspend all operations in the immediate area of such discovery until written authorization to proceed is issued by the Authorized Officer. An evaluation of the discovery will be made by the Authorized Officer to determine appropriate actions to prevent the loss of significant cultural or scientific values. The holder will be responsible for the cost of evaluation and any decision as to the proper mitigation measures will be made by the Authorized Officer after consulting with the holder.

OR

If the entire project is covered under the Permian Basin Programmatic Agreement (cultural resources only):

The proponent has contributed funds commensurate to the undertaking into an account for offsite mitigation. Participation in the PA serves as mitigation for the effects of this project on cultural resources. If any human skeletal remains, funerary objects, sacred objects, or objects of cultural patrimony are discovered at any time during construction, all construction activities shall halt and the BLM will be notified as soon as possible within 24 hours. Work shall not resume until a Notice to Proceed is issued by the BLM. See Stipulation 11 for more information.

If the proposed project is split between a Class III inventory and a Permian Basin Programmatic Agreement contribution, the portion of the project covered under Class III inventory should default to the first paragraph stipulations.

11. The holder is hereby obligated to comply with procedures established in the Native American Graves Protection and Repatriation Act (NAGPRA) to protect such cultural items as human remains, associated funerary objects, sacred objects, and objects of cultural patrimony discovered inadvertently during the course of project implementation. In the event that any of the cultural items listed above are discovered during the course of project work, the proponent shall immediately halt the disturbance and contact the BLM within 24 hours for instructions. The proponent or initiator of any project shall be held responsible for protecting, evaluating, reporting, excavating, treating, and disposing of these cultural items according to the procedures established by the BLM in consultation with Indian Tribes."

12. Any paleontological resource (historic or prehistoric site or object) discovered by the holder, or any person working on the holder's behalf, on public or Federal land shall be immediately reported to the Authorized Officer. The holder shall suspend all operations in the immediate area of such discovery until written authorization to proceed is issued by the Authorized Officer. An

evaluation of the discovery will be made by the Authorized Officer to determine appropriate actions to prevent the loss of significant cultural or scientific values. The holder will be responsible for the cost of evaluation and any decision as to the proper mitigation measures will be made by the Authorized Officer after consulting with the holder.

13. Special Stipulations:

For reclamation remove poles, lines, transformer, etc. and dispose of properly.

Fill in any holes from the poles removed.

VII. INTERIM RECLAMATION

During the life of the development, all disturbed areas not needed for active support of production operations should undergo interim reclamation in order to minimize the environmental impacts of development on other resources and uses.

Within six (6) months of well completion, operators should work with BLM surface management specialists (Jim Amos: 575-234-5909) to devise the best strategies to reduce the size of the location. Interim reclamation should allow for remedial well operations, as well as safe and efficient removal of oil and gas.

During reclamation, the removal of caliche is important to increasing the success of revegetating the site. Removed caliche that is free of contaminants may be used for road repairs, fire walls or for building other roads and locations. In order to operate the well or complete workover operations, it may be necessary to drive, park and operate on restored interim vegetation within the previously disturbed area. Disturbing revegetated areas for production or workover operations will be allowed. If there is significant disturbance and loss of vegetation, the area will need to be revegetated. Communicate with the appropriate BLM office for any exceptions/exemptions if needed.

All disturbed areas after they have been satisfactorily prepared need to be reseeded with the seed mixture provided below.

Upon completion of interim reclamation, the operator shall submit a Sundry Notices and Reports on Wells, Subsequent Report of Reclamation (Form 3160-5).

VIII. FINAL ABANDONMENT & RECLAMATION

At final abandonment, well locations, production facilities, and access roads must undergo "final" reclamation so that the character and productivity of the land are restored.

Earthwork for final reclamation must be completed within six (6) months of well plugging. All pads, pits, facility locations and roads must be reclaimed to a satisfactory revegetated, safe, and stable condition, unless an agreement is made with the landowner or BLM to keep the road and/or pad intact.

After all disturbed areas have been satisfactorily prepared, these areas need to be revegetated with the seed mixture provided below. Seeding should be accomplished by drilling on the contour whenever practical or by other approved methods. Seeding may need to be repeated until revegetation is successful, as determined by the BLM.

Operators shall contact a BLM surface protection specialist prior to surface abandonment operations for site specific objectives (Jim Amos: 575-234-5909).

Seed Mixture 2, for Sandy Sites

The holder shall seed all disturbed areas with the seed mixture listed below. The seed mixture shall be planted in the amounts specified in pounds of pure live seed (PLS)* per acre. There shall be no primary or secondary noxious weeds in the seed mixture. Seed will be tested and the viability testing of seed will be done in accordance with State law (s) and within nine (9) months prior to purchase. Commercial seed will be either certified or registered seed. The seed container will be tagged in accordance with State law(s) and available for inspection by the authorized officer.

Seed will be planted using a drill equipped with a depth regulator to ensure proper depth of planting where drilling is possible. The seed mixture will be evenly and uniformly planted over the disturbed area (smaller/heavier seeds have a tendency to drop the bottom of the drill and are planted first). The holder shall take appropriate measures to ensure this does not occur. Where drilling is not possible, seed will be broadcast and the area shall be raked or chained to cover the seed. When broadcasting the seed, the pounds per acre are to be doubled. The seeding will be repeated until a satisfactory stand is established as determined by the authorized officer. Evaluation of growth will not be made before completion of at least one full growing season after seeding.


Species to be planted in pounds of pure live seed* per acre:

Species

	<u>lb/acre</u>
Sand dropseed (<i>Sporobolus cryptandrus</i>)	1.0
Sand love grass (<i>Eragrostis trichodes</i>)	1.0
Plains bristlegrass (<i>Setaria macrostachya</i>)	2.0

*Pounds of pure live seed:

Pounds of seed x percent purity x percent germination = pounds pure live seed

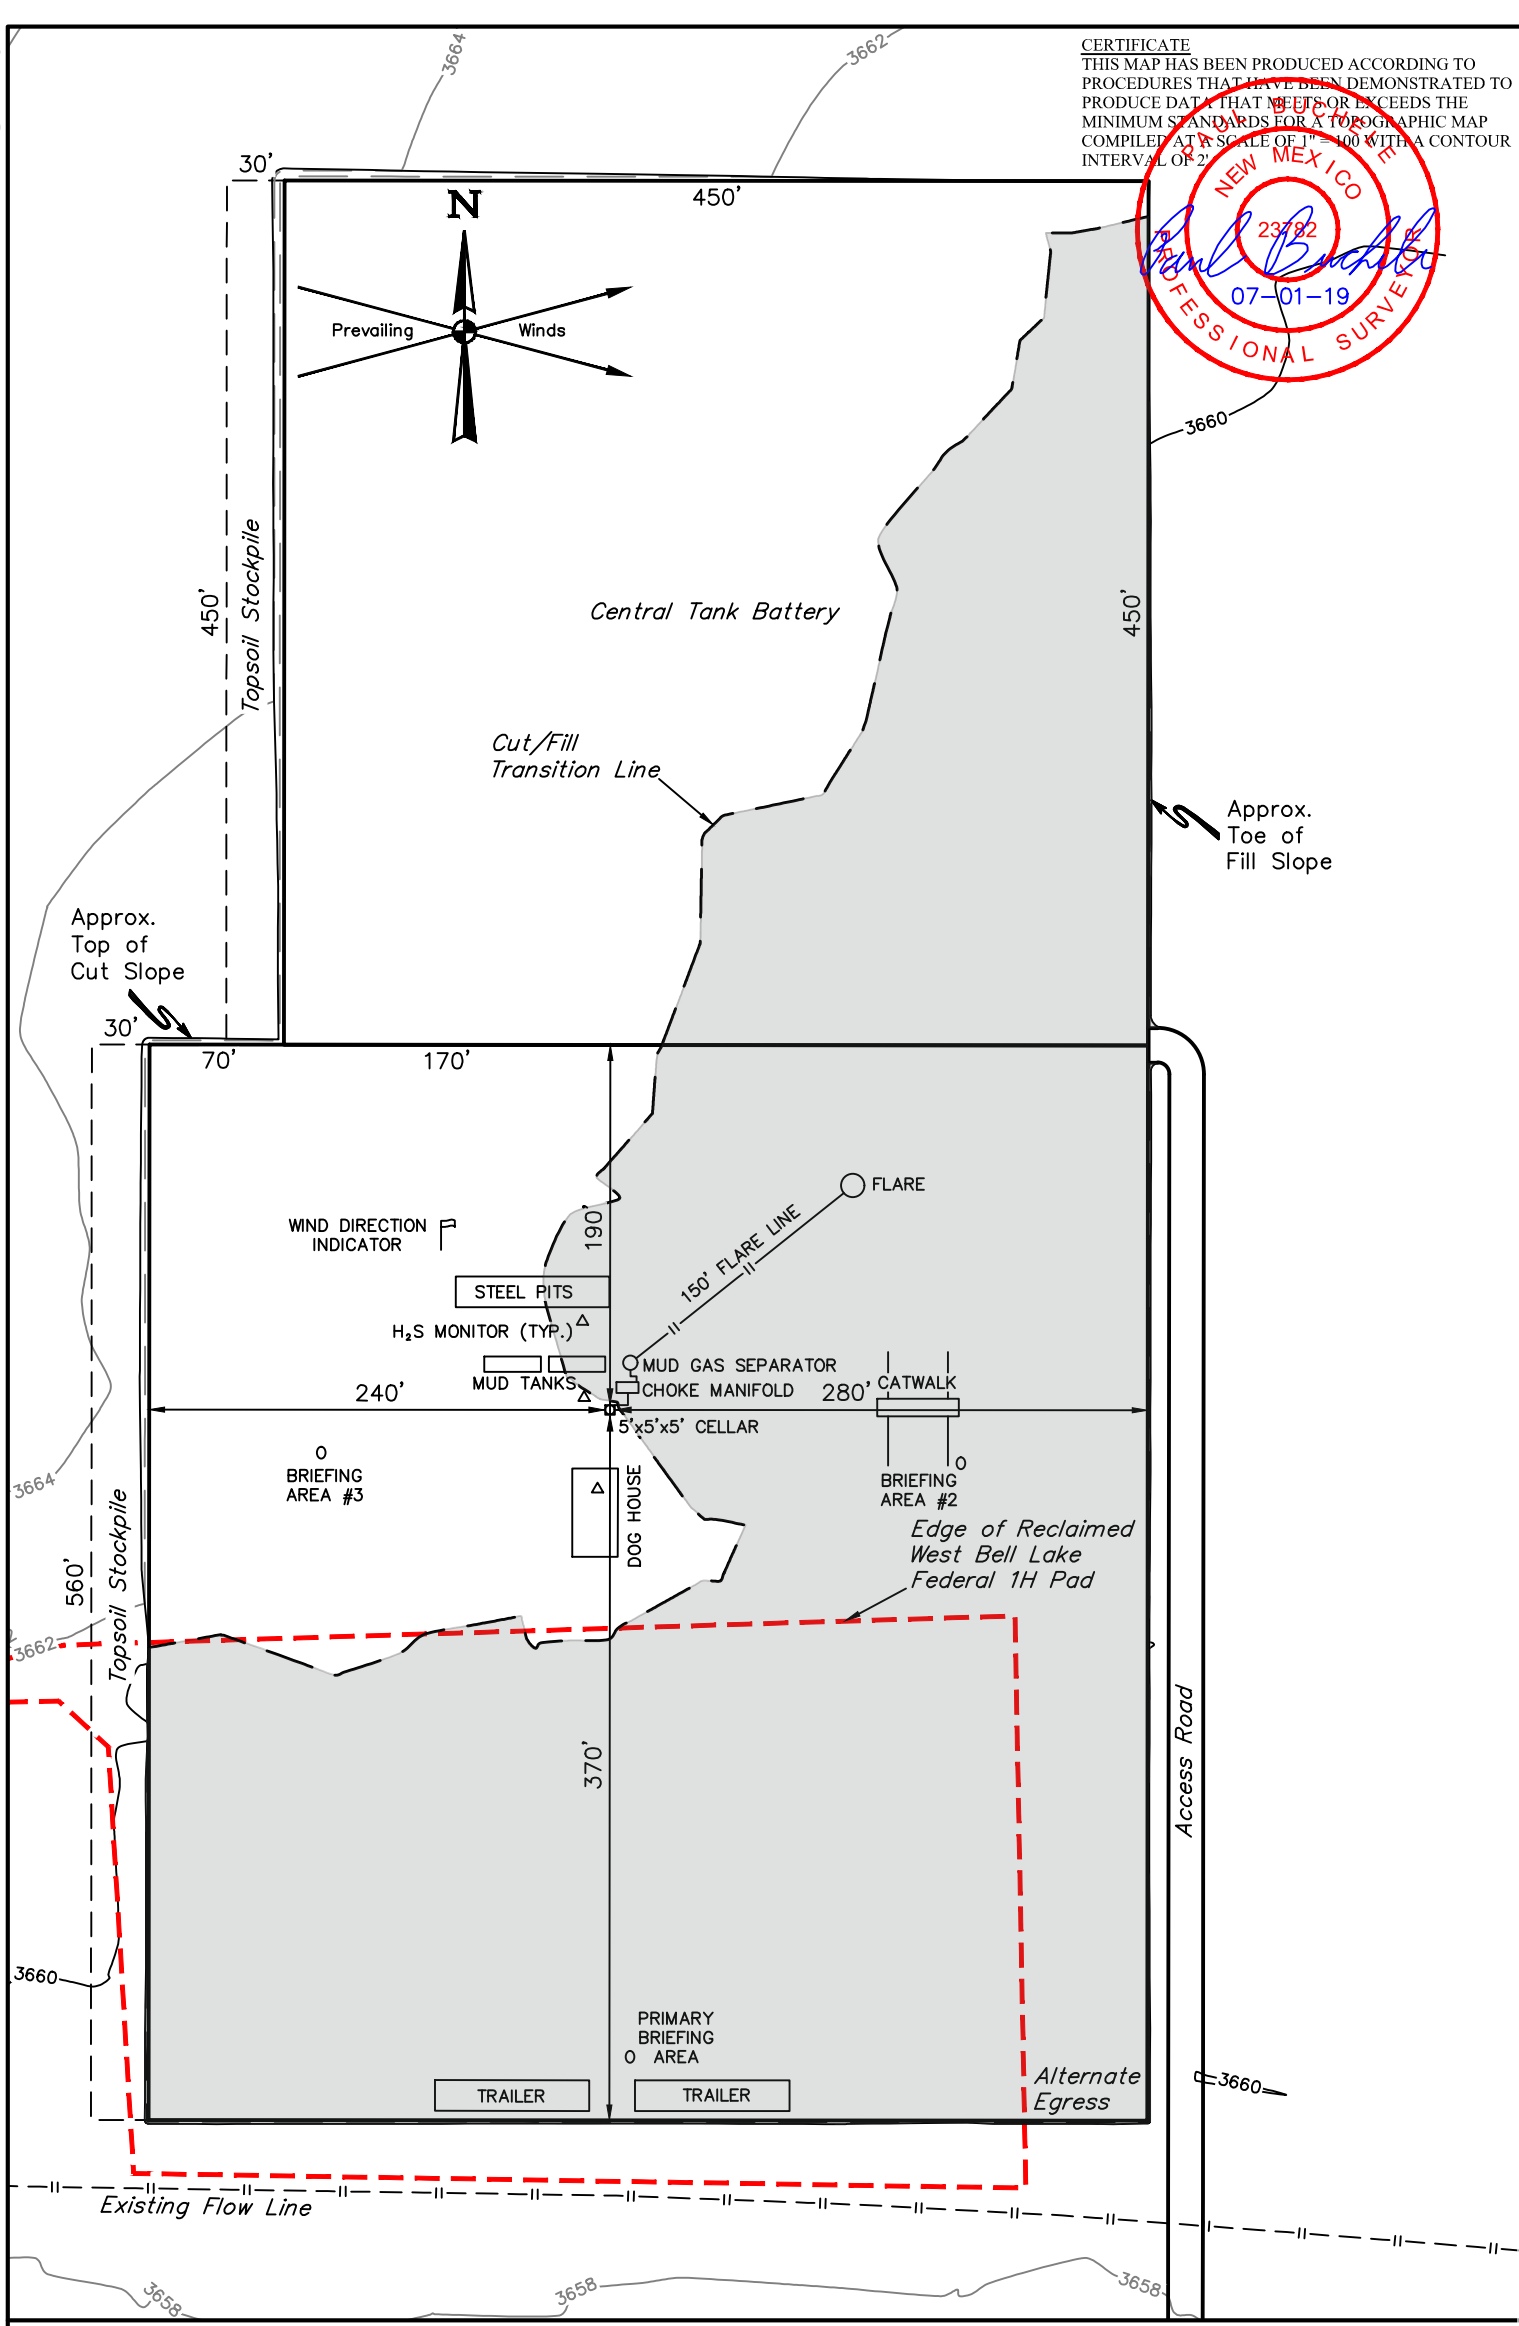

NOTES:
• Contours shown at 2' intervals.

CIMAREX ENERGY CO.
WEST BELL LAKE 26 FEDERAL 20H
630' FSL 1350' FWL
SE 1/2 SW 1/4, SECTION 26, T23S, R33E, N.M.P.M.
LEA COUNTY, NEW MEXICO

SURVEYED BY	A.H., G.H.	05-16-19	SCALE
DRAWN BY	R.S.	07-01-19	1" = 100'

TYPICAL RIG LAYOUT **EXHIBIT K**

UINTAH
ENGINEERING & LAND SURVEYING

UELS, LLC
Corporate Office * 85 South 200 East
Vernal, UT 84078 * (435) 789-1017

District I

1625 N. French Dr., Hobbs, NM 88240
Phone:(575) 393-6161 Fax:(575) 393-0720

District II

811 S. First St., Artesia, NM 88210
Phone:(575) 748-1283 Fax:(575) 748-9720

District III

1000 Rio Brazos Rd., Aztec, NM 87410
Phone:(505) 334-6178 Fax:(505) 334-6170

District IV

1220 S. St Francis Dr., Santa Fe, NM 87505
Phone:(505) 476-3470 Fax:(505) 476-3462

State of New Mexico
Energy, Minerals and Natural Resources
Oil Conservation Division
1220 S. St Francis Dr.
Santa Fe, NM 87505

CONDITIONS

Action 16546

CONDITIONS OF APPROVAL

Operator:		OGRID:	Action Number:	Action Type:
CIMAREX ENERGY CO.	600 N. Marienfeld Street	215099	16546	FORM 3160-3
Suite 600	Midland, TX79701			

OCD Reviewer	Condition
pkautz	Will require a File As Drilled C-102 and a Directional Survey with the C-104
pkautz	Once the well is spud, to prevent ground water contamination through whole or partial conduits from the surface, the operator shall drill without interruption through the fresh water zone or zones and shall immediately set in cement the water protection string