

District I (575) 393-6161  
 1625 N. French Dr., Hobbs, NM 88240  
 District II (575) 748-1283  
 811 S. First St., Artesia, NM 88210  
 District III (505) 334-6178  
 1000 Rio Brazos Road, Aztec, NM 87410  
 District IV (505) 827-8198  
 1220 S. St. Francis Dr., Santa Fe, NM 87505

State of New Mexico  
 Energy Minerals and Natural Resources

Oil Conservation Division  
 1220 South St. Francis Dr.  
 Santa Fe, NM 87505

Form C-106  
 Revised August 1, 2011

C106-907

ACT Permit No.

**NOTICE OF INTENTION TO UTILIZE AUTOMATIC CUSTODY TRANSFER EQUIPMENT**Operator Franklin Mountain Energy, LLCAddress 44 Cook Street, Suite 1000, Denver, CO 80206 County DenverLease(s) to be served by this ACT Unit NM-45706, NM-NM-138897 and Fee \_\_\_\_\_

Pool(s) to be served by this ACT Unit:

[98185] WC-025 G-09 S253502B; LWR BONE SPRING; BONE SPRING [98187] WC-025 G-09 S253502D; UPR WOLFCAMPLocation of ACT System: Unit B Section 1 Township 25S Range 35E

Order No. authorizing commingling between leases if more than one lease is to be served by this system.

PLC-791 Date 12/22/2021

Order No. authorizing commingling between pools if more than one pool is to be served by this system

PLC-791 Date 12/22/2021Authorized transporter of oil from this system SCM Crude, LLC.Transporter's address 5825 N Sam Houston Pkwy W. Ste. 150, Houston TX 77070

Maximum expected daily through-put for this system: 3 LACTS; for max capacity of 32,000 BPD. Expected peak production of 22,500BPD

If system fails to transfer oil due to malfunction or otherwise, waste by overflow will be averted by:

CHECK ONE: A. ☒ Automatic shut-down facilities as required by 19.15.18.15.C(8) NMAC B. ☐ Providing adequate available capacity to receive production during maximum unattended time of lease operation 19.15.18.15.C(9) NMAC

If "A" above is checked, will flowing wells be shut-in at the header manifold or at the wellhead?

Wellhead Maximum well-head shut-in pressure 5000 PSI

If "B" above is checked, how much storage capacity is available above the normal high working level of the surge tank BBLS.  
 What is the normal maximum unattended time of lease operation? Hours.

What device will be used for measuring oil in this ACT unit?

CHECK ONE: ☐ Positive displacement meter ☐ Weir-type measuring vessel  
☐ Positive volume metering chamber ☒ Other; describe \_\_\_\_\_

Remarks: In the event of a malfunction, Operator has the ability to utilize either option A or B to manage volumes, the LACT's will sell to pipeline.

**OPERATOR:**


I hereby certify above information is true and complete to best of my knowledge and subject ACT system will be installed and operated in accordance with Rule 19.15.18.15 NMAC. Approval of this Form C-106 does not eliminate necessity of an approved C-104 prior to running any oil or gas from this system.

Signature [Signature]Printed Name & Title Dir Ops Planning & RegulatoryE-mail Address roverbey@fmelle.comDate 2/7/2022 Telephone 720-414-7868**OIL CONSERVATION DIVISION**Approved by: Dean R McClureTitle: Petroleum EngineerDate: 03/07/2022

**Operation of the equipment shall be performed in compliance with 19.15.18.15 NMAC.**


**INSTRUCTIONS:** Submit one copy of Form C-106 with following attachments to appropriate district office.

- 1) Lease plat showing all wells which will be produced in ACT system.
- 2) Schematic diagram of battery and ACT equipment showing all major components and means employed to prove accuracy of measuring device.
- 3) Letter from transporter agreeing to utilization of ACT system as shown on schematic diagram.

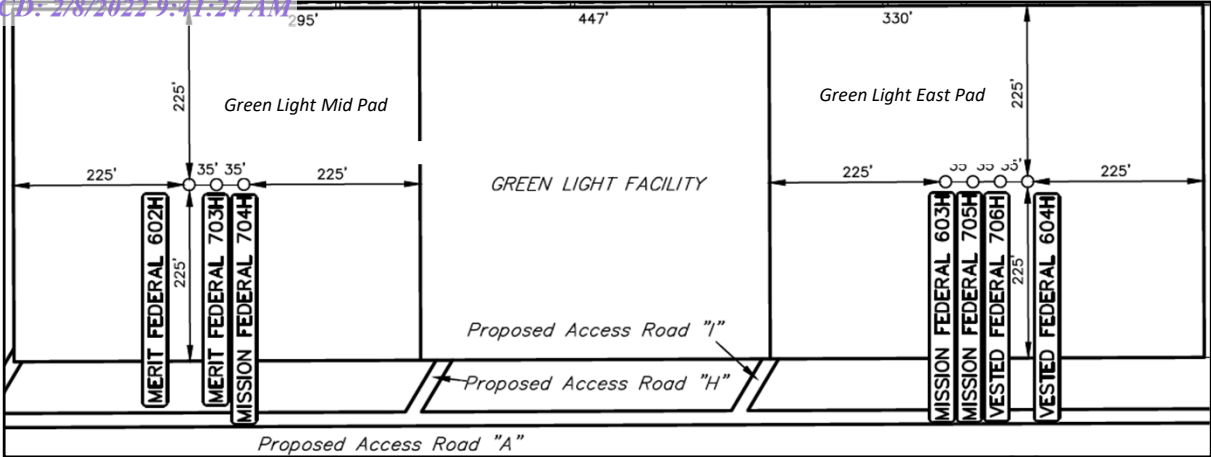

- ★ Green Light West Pad
  - Clincher Fed Com 601H
  - Clincher Fed Com 701H
  - Clincher Fed Com 702H
- ★ Green Light Mid Pad
  - Merit Federal 602H
  - Merit Federal 703H
  - Mission Fed Com 704H
- ★ Green Light East Pad
  - Mission Fed Com 603H
  - Mission Fed Com 705H
  - Vested Fed Com 604H
  - Vested Fed Com 706H
- Green Light CTB

|                |           |
|----------------|-----------|
| Section 1      | FEE       |
| Section 12     | NM-45706  |
| Section 1 & 12 | NM-138897 |

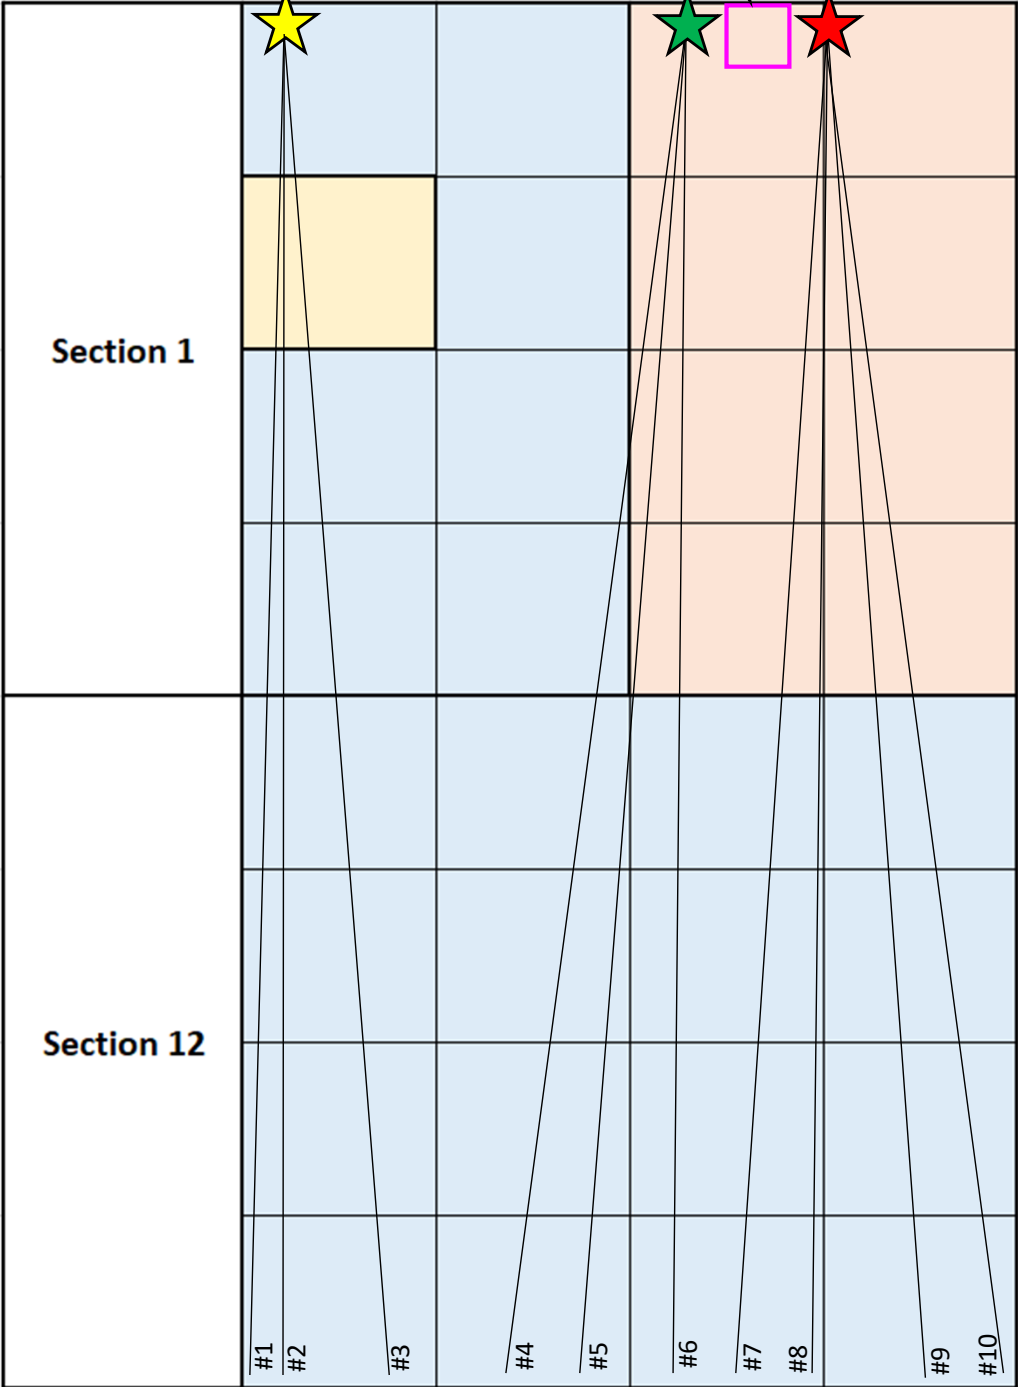

| Plat No. | Well Names            | Formation   | Unit Description   | Unit Acres | NMOCD Pooling Order |
|----------|-----------------------|-------------|---|------------|---------------------|
| 1        | Clincher Fed Com 701H | Wolfcamp    | Lot 4, SW/4NW/4, W/2SW/4 Sec 1, 25S-35E<br>Lot 1, SE/4NE/4, E/2SE/4 Sec 2, 25S-35E<br>E/2E/2 Sec 11, 25S-35E<br>W/2W/2 Sec 12, 25S-35E | 641.51     | R-21646             |
| 2        | Clincher Fed Com 601H | Bone Spring | Lot 4, SW/4NW/4, W/2SW/4 Sec 1, 25S-35E<br>W/2W/2 Sec 12, 25S-35E                                                                      | 320.7      | R-21645             |
| 3        | Clincher Fed Com 702H | Wolfcamp    | Lots 3 & 4, S/2NW/4, SW/4 Sec 1, 25S-35E<br>W/2 Sec 12, 25S-35E                                                                        | 641.2      | R-21647             |
| 4        | Merit Federal 602H    | Bone Spring | Lot 3, SE/4NW/4, E/2SW/4 Sec 1, 25S-35E<br>E/2W/2 Sec 12, 25S-35E                                                                      | 320.5      | N/A                 |
| 5        | Merit Federal 703H    | Wolfcamp    | Lots 3 & 4, S/2NW/4, SW/4 Sec 1, 25S-35E<br>W/2 Sec 12, 25S-35E                                                                        | 641.2      | R-21647             |
| 6        | Mission Fed Com 704H  | Wolfcamp    | Lots 1 & 2, S/2NE/4, SE/4 Sec 1, 25S-35E<br>E/2 Sec 12, 25S-35E                                                                        | 640.4      | R-21714             |
| 7        | Mission Fed Com 603H  | Bone Spring | Lot 2, SW/4NE/4, W/2SE/4 Sec 1, 25S-35E<br>W/2E/2 Sec 12, 25S-35E                                                                      | 320.3      | R-21715             |
| 8        | Mission Fed Com 705H  | Wolfcamp    | Lots 1 & 2, S/2NE/4, SE/4 Sec 1, 25S-35E<br>E/2 Sec 12, 25S-35E                                                                        | 640.4      | R-21714             |
| 9        | Vested Fed Com 706H   | Wolfcamp    | Lots 1 & 2, S/2NE/4, SE/4 Sec 1, 25S-35E<br>E/2 Sec 12, 25S-35E                                                                        | 640.4      | R-21714             |
| 10       | Vested Fed Com 604H   | Bone Spring | Lot 1, SE/4NE/4, E/2SE/4 Sec 1, 25S-35E<br>E/2E/2 Sec 12, 25S-35E                                                                      | 320.1      | R-21713             |



Well Name: CLINCHER FED COM 701H  
Pool: WC-025 G-09 S253502D; UPR WOLFCAMP [98187]  
API: 30-025-48809  
Location: SHL: D- Section 1-25S-35E, BHL: M-Section 12-25S-35E

Well Name: CLINCHER FED COM 601H  
Pool: WC-025 G-09 S253502B; LWR BONE SPRING [98185]  
API: 30-025-48808  
Location: SHL: D- Section 1-25S-35E, BHL: M-Section 12-25S-35E

Well Name: CLINCHER FED COM 702H  
Pool: WC-025 G-09 S253502D; UPR WOLFCAMP [98187]  
API: 30-025-48810  
Location: SHL: D- Section 1-25S-35E, BHL: M-Section 12-25S-35E

Well Name: MERIT FEDERAL 602H  
Pool: WC-025 G-09 S253502B; LWR BONE SPRING [98185]  
API: 30-025-48619  
Location: SHL: B- Section 1-25S-35E, BHL: N-Section 12-25S-35E

Well Name: MERIT FEDERAL 703H  
Pool: WC-025 G-09 S253502D; UPR WOLFCAMP [98187]  
API: 30-025-48620  
Location: SHL: B- Section 1-25S-35E, BHL: N-Section 12-25S-35E


Well Name: MISSION FED COM 704H  
Pool: WC-025 G-09 S253502D; UPR WOLFCAMP [98187]  
API: 30-025-48622  
Location: SHL: B- Section 1-25S-35E, BHL: O-Section 12-25S-35E

Well Name: MISSION FED COM 603H  
Pool: WC-025 G-09 S253502B; LWR BONE SPRING [98185]  
API: 30-025-48621  
Location: SHL: B- Section 1-25S-35E, BHL: O-Section 12-25S-35E

Well Name: MISSION FED COM 705H  
Pool: WC-025 G-09 S253502D; UPR WOLFCAMP [98187]  
API: 30-025-48623  
Location: SHL: B- Section 1-25S-35E, BHL: O-Section 12-25S-35E

Well Name: VESTED FED COM 706H  
Pool: WC-025 G-09 S253502D; UPR WOLFCAMP [98187]  
API: 30-025-48624  
Location: SHL: B- Section 1-25S-35E, BHL: P-Section 12-25S-35E

Well Name: VESTED FED COM 604H  
Pool: WC-025 G-09 S253502B; LWR BONE SPRING [98185]  
API: 30-025-48812  
Location: SHL: B- Section 1-25S-35E, BHL: P-Section 12-25S-35E

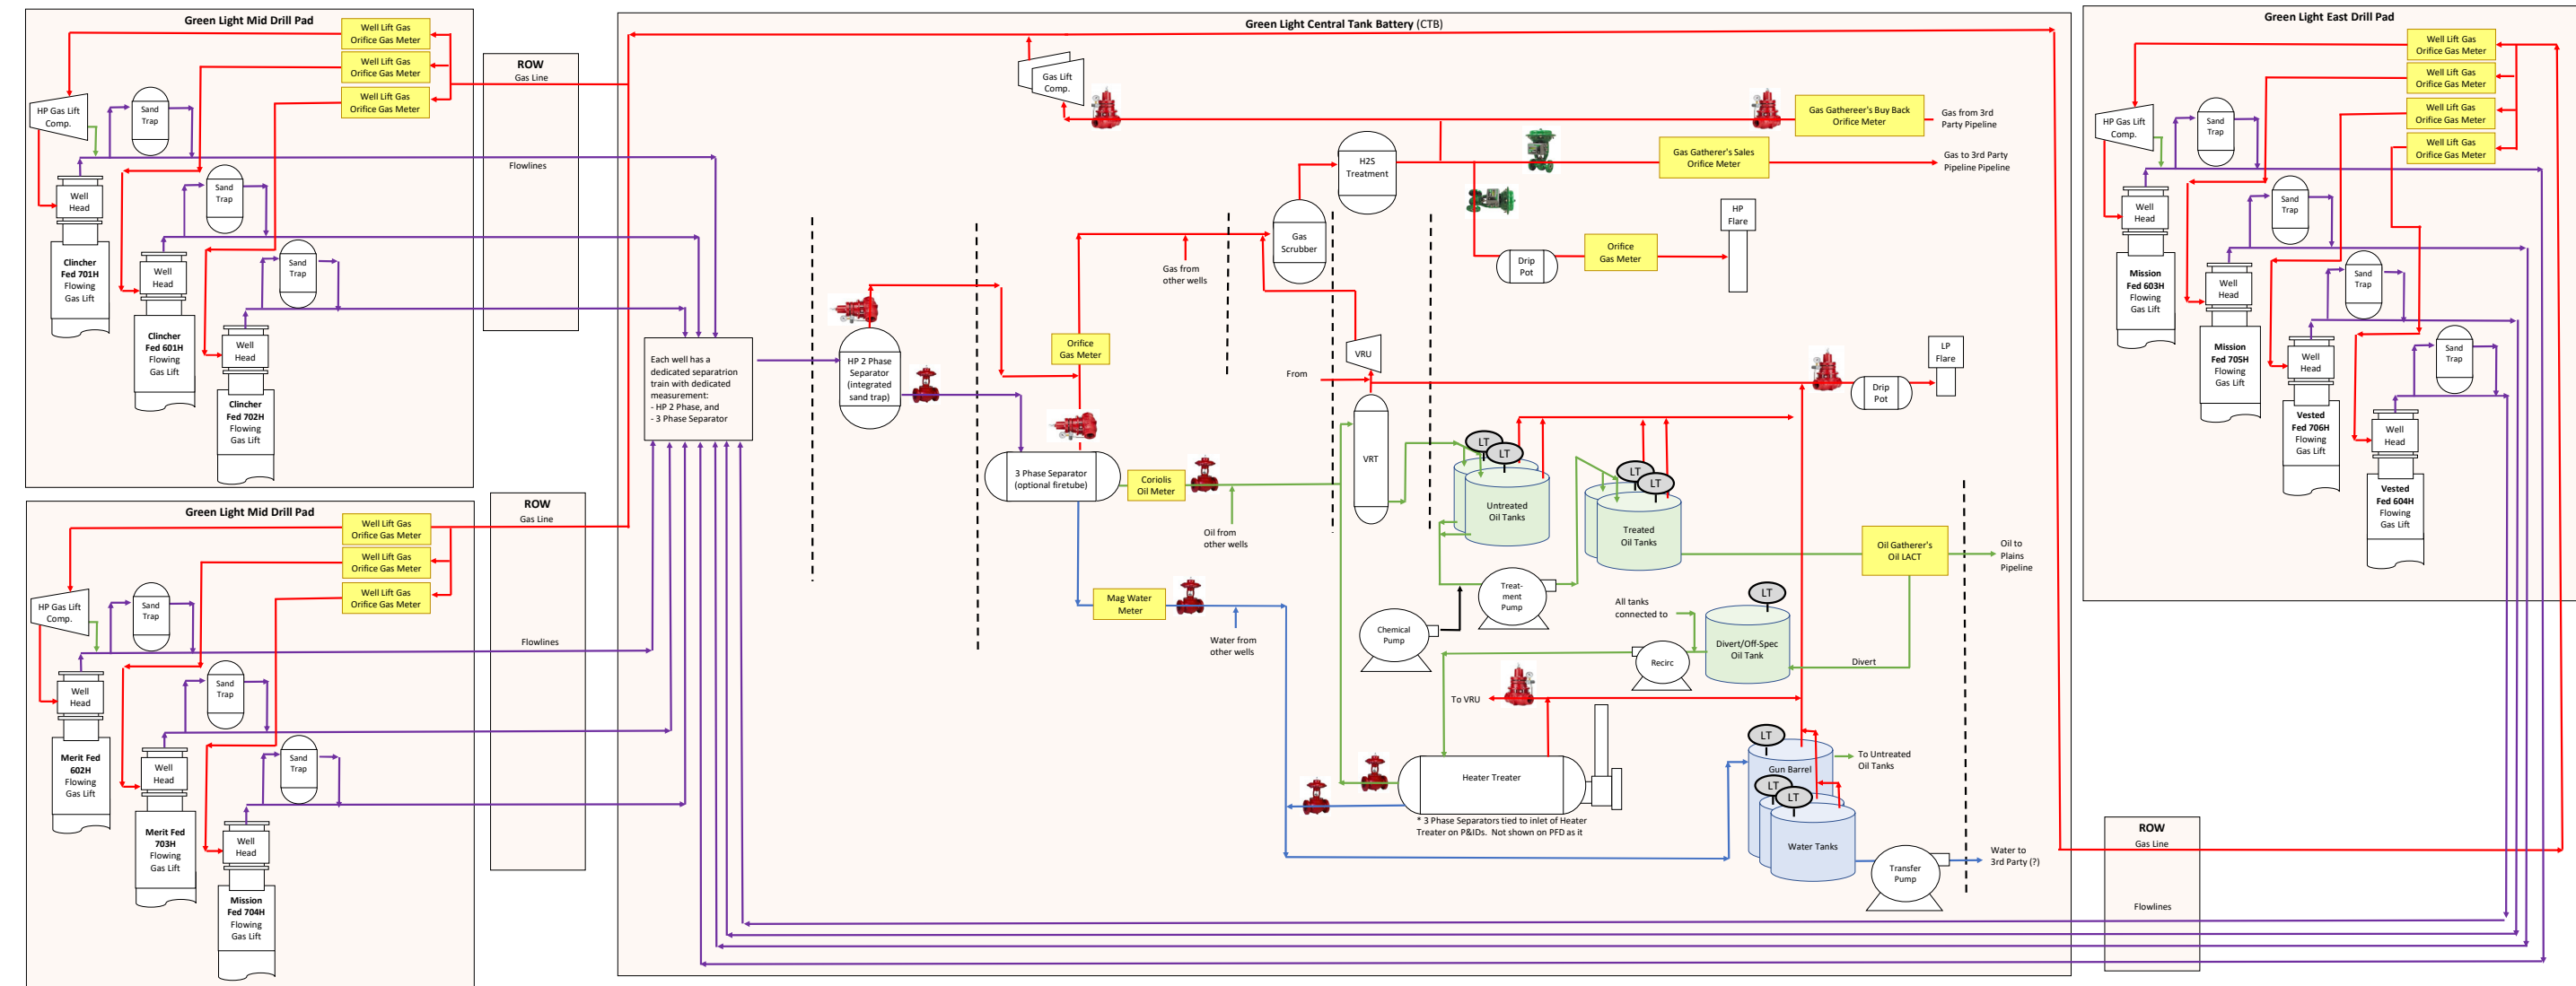

**Date:** February 3, 2022 at 08:22:01 MST

**To:** Travis Hutchinson <[thutchinson@fmelc.com](mailto:thutchinson@fmelc.com)>

**Cc:** [roverby@fmelc.com](mailto:roverby@fmelc.com), "Walter, Mark" <[Mark.Walter@scmid.com](mailto:Mark.Walter@scmid.com)>

**Subject:** [External] SCM Confirmation to Utilize LACTs at Green Light CTB

Travis,


Salt Creek Midstream [OGRID 330368] approves of the Automatic Custody Transfer system installation and utilization at FME's Green Light CTB Facility [ID fAPP2125750904] located in Lot 2, Section 1, T25S, R35E.

Andrew



Andrew Lee | Commercial Lead  
5825 N. Sam Houston Pkwy. W #150  
Houston, Texas 77086  
713.446.9643 (mobile)  
[andrew.lee@scmid.com](mailto:andrew.lee@scmid.com)

| LEGEND |             |     |                     |                                                                 |                      |                  |
|--------|-------------|-----|---------------------|-----------------------------------------------------------------|----------------------|------------------|
| ITEM   | TAG#        | QTY | ERP NUMBER          | DESCRIPTION                                                     | VENDOR               | STOCK NUMBER     |
| A      | P-1000      | 1   | TBD                 | PUMP: 3x2-13 A30 20HP, 1800 RPM, 460/3/60, 256T                 | GRISWOLD             | 3x2-13 A30       |
| B      | P-1100/1200 | 2   | UVIK_000100         | GP-41445, 100HP, 1775RPM, 230/460V, PKG                         | VIKING               | GB-41445         |
| C      | M-2000      | 1   | UMAR_000002         | MOTOR: ELEC 56C 1/2 HP 1800 115/230/1/60                        | DYKEMAN ELECTRICAL   | 56C              |
| D      | P-2000      | 1   | UFLO_000083         | PMP: SMP 1.25X1X4 BLK IRON/VITON                                | FLOWSERVE            | SMP 1.25x1x4     |
| E      | V-2000      | 1   | UPSIV-14-2-VST-30-A | VST: 14"OD, 2'-0"L S/S, 156AL                                   | PS-ASME              | 14-2-VST-30-A    |
| F      | P-3000      | 1   | UROP_000023         | PUMP GEAR: 2AM03 1HP 1800RPM 115/230V                           | ODESSA               | 2AM03            |
| G      | F-1000      | 1   | TIT_000003          | STRN B: BS85 4" 150# RF CS 11.188"F                             | TITAN                | BS85-CS          |
| H      | LM-1000     | 1   | MIC_000005          | MTR COR: CMF300M355N2BAEZZZ, 3" 150#RF                          | EMERSON_MICRO-MOTION | CMF300           |
| I      |             | 1   | N/A                 | STRUCTURAL SKID STEEL: 10'-0" OAW x 30'-0" OAW w/ C6x13 MEMBERS | PS                   | SCMC-PLACT-STL-1 |

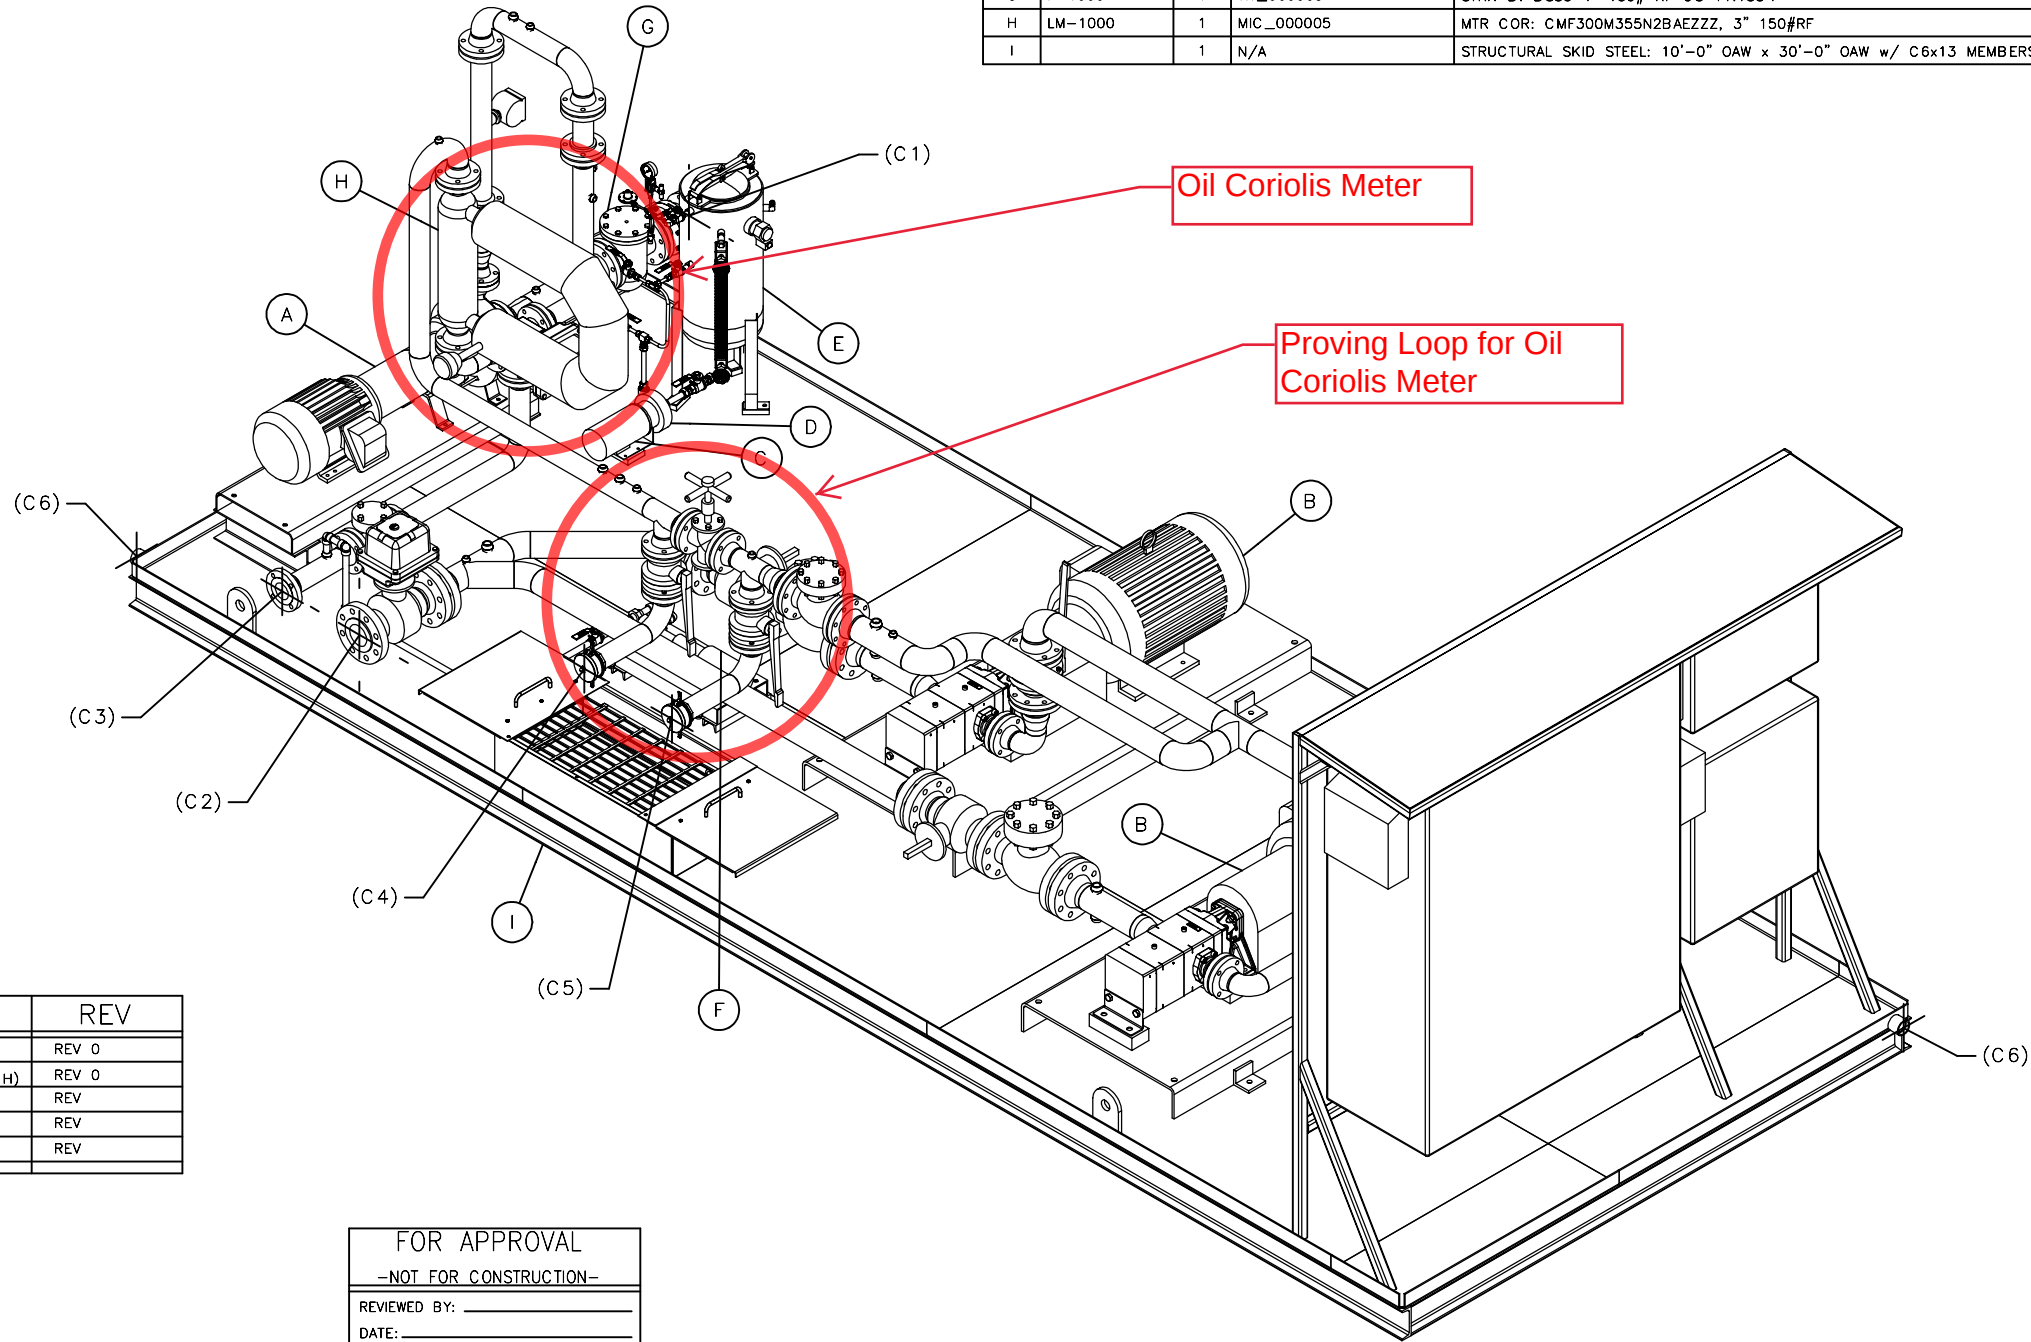

| SWO # | LOG                        | REV   |
|-------|----------------------------|-------|
| SWO#1 | 354xx004-0001 THRU         | REV 0 |
| SWO#2 | 354xx004-0006 (QTY 1 EACH) | REV 0 |
| SWO#3 |                            | REV   |
| SWO#4 |                            | REV   |
| SWO#5 |                            | REV   |

CONNECTION SCHEDULE

- (C1) 4" 150# RF, INLET  
(C2) 4" 150# RF, OUTLET  
(C3) 3" 150# RF, DIVERT OUTLET  
(C4) 3" CAMLOCK, OUTLET TO PROVER  
(C5) 3" CAMLOCK, INLET FROM PROVER  
(C6) 2" FNPT, SKID DRAIN (TYP. 2 PLACES)  
(C7)

GENERAL NOTES

- 1.) TOTAL PACKAGE WEIGHT APPROX. ~ TBD @ REV: 0  
2.) INTERIOR BUILDING COLOR: N/A  
3.) EXTERIOR SKID AND BUILDING COLOR: N/A  
4.) DECK PLATE COLOR: TBD  
5.) PIPING COLOR: TBD  
6.) INSULATION TO BE: N/A  
7.) PAINT:  
-VESSEL INTERIOR: N/A  
-VESSEL EXTERIOR: N/A  
-SKID: TBD @ REV: 0  
-PIPING TBD @ REV: 0

|                                              |
|----------------------------------------------|
| FOR APPROVAL                                 |
| -NOT FOR CONSTRUCTION-                       |
| REVIEWED BY: _____                           |
| DATE: _____                                  |
| <input type="checkbox"/> REVISE AND RESUBMIT |
| <input type="checkbox"/> APPROVED            |


| REVISION HISTORY |            |        |                                   |       |        |
|------------------|------------|--------|-----------------------------------|-------|--------|
| REV              | DATE       | DESIGN | DESCRIPTION                       | CHECK | APPROV |
| C                | 11/24/2020 | ADP    | UPDATED PER PM FOR APPROVAL       | CLC   | CD     |
| B                | 11/23/2020 | ADP    | UPDATED PER CUSTOMER FOR APPROVAL | CLC   | CD     |
| A                | 11/18/2020 | ADP    | FOR APPROVAL                      | CLC   | CD     |

NOTICE: This drawing has not been published but rather has been prepared for  
SCM CRUDE  
by Power Service solely in respect of the design, review, and approval of the facility named in the title block and shall not be used for any other purpose or furnished to any other party, without the express written consent of Power Service.


|                  |                 |
|------------------|-----------------|
| SCMC-PLACT-PID-1 | PROCESS DIAGRAM |
| DWG NO.          | TITLE           |
| REFERENCE        | DRAWINGS        |



|   |               |                     |                          |      |  |  |  |  |  |
|---|---------------|---------------------|--------------------------|------|--|--|--|--|--|
| THIS DRAWING IS THE PROPERTY OF POWER SERVICE, A DISTRIBUTIONNOW COMPANY. CASPER, WYOMING, USA.                                        |               |                     |                          |      |  |  |  |  |  |
| CUSTOMER   |               |                     |                          |      |  |  |  |  |  |
| SCM CRUDE   |               |                     |                          |      |  |  |  |  |  |
| GENERAL ARRANGEMENT   |               |                     |                          |      |  |  |  |  |  |
| 10K BPD 3in DUAL VIKING PIPELINE LACT CRUDE OIL, .82 SG, 4 cP, COS: 10K BPD (5K/PMP) @ 850PSIG 10'-0" OAW x 30'-0" OAL x 9'-1 3/8" OAH |               |                     |                          |      |  |  |  |  |  |
| SCALE: ref. VIEW   | SHEET: 1 of 3 | PROJECT NO. SEE LOG | DWG. NO. SCMC-PLACT-L0-1 | REV. |  |  |  |  |  |

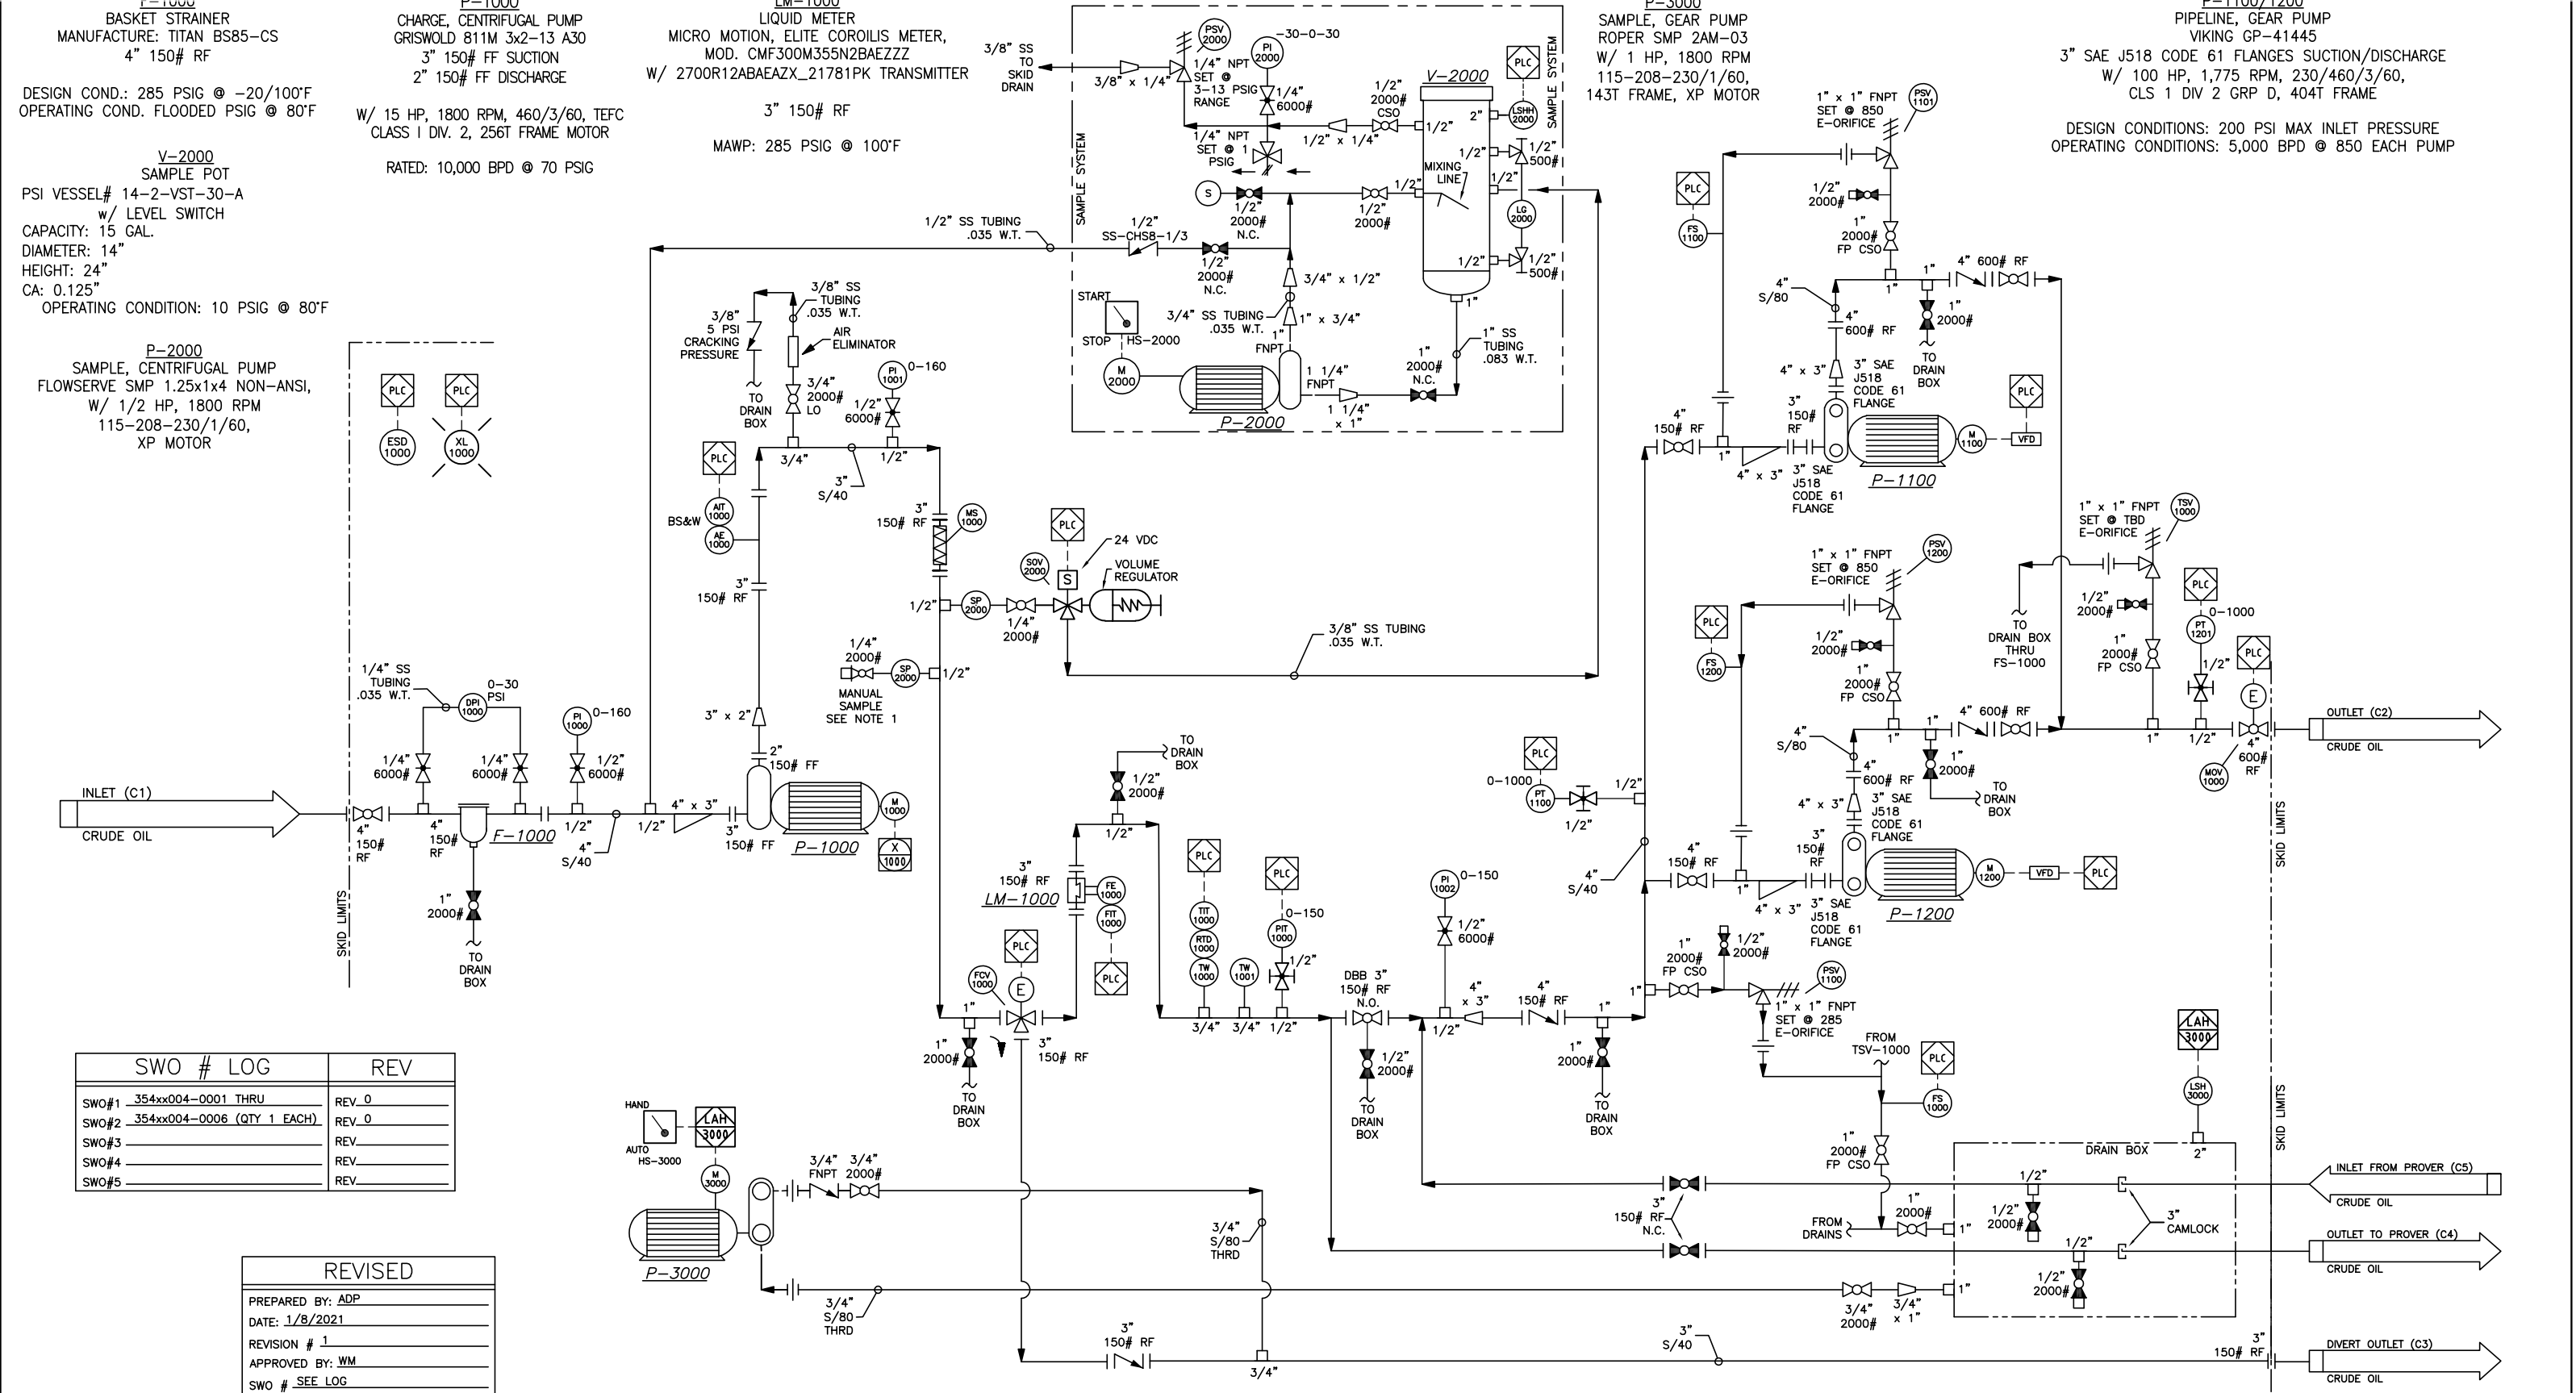

| |
|---|
| <b>GENERAL NOTES:</b><br>1. MANUAL SAMPLE INSTALLED WITH PLUG TO PREVENT UNINTENTIONAL OPENING OF VALVE |          | <b>CONNECTION SCHEDULE</b><br>C1) 4" 150# RF, INLET<br>C2) 4" 600# RF, OUTLET<br>C3) 3" 150# RF, DIVERT OUTLET<br>C4) 3" CAMLOCK, OUTLET TO PROVER<br>C5) 3" CAMLOCK, INLET FROM PROVER<br>C6) 2" FNPT, SKID DRAIN (TYP. 2 PLACES) |                                   | NOTICE: This drawing has not been published but rather has been prepared for<br><br>SCM CRUDE, LLC<br>by Power Service solely in respect of the construction, operation, and maintenance of the facility named in the title block and shall not be used for any other purpose or furnished to any other party, without the express written consent of Power Service. |        | <table><tr><td></td><td></td><td></td><td></td><td></td><td></td><td></td><td></td><td></td><td></td></tr><tr><td></td><td></td><td></td><td></td><td></td><td></td><td></td><td></td><td></td><td></td></tr><tr><td>1</td><td>1/8/21</td><td>ADP</td><td>ADDED REFERENCE DWG -1A</td><td>CLC</td><td>CD</td><td></td><td></td><td></td><td></td></tr><tr><td>0</td><td>12/8/20</td><td>ADP</td><td>FOR CONSTRUCTION</td><td>CLC</td><td>CD</td><td>-</td><td>-</td><td></td><td></td></tr><tr><td>C</td><td>11/24/20</td><td>ADP</td><td>UPDATED PER PM FOR APPROVAL</td><td>CLC</td><td>CD</td><td>-</td><td>-</td><td></td><td></td></tr><tr><td>B</td><td>11/23/20</td><td>ADP</td><td>UPDATED PER CUSTOMER FOR APPROVAL</td><td>CLC</td><td>CD</td><td>SCMC-PLACT-LO-1A</td><td>GEN. ARRANGEMENT</td><td></td><td></td></tr><tr><td>A</td><td>11/18/20</td><td>CLC</td><td>FOR APPROVAL</td><td>CLC</td><td>CD</td><td>SCMC-PLACT-LO-1</td><td>GEN. ARRANGEMENT</td><td></td><td></td></tr><tr><td>NO.</td><td>DATE</td><td>BY</td><td>DESCRIPTION</td><td>CHK'D</td><td>APPR.</td><td>DWG NO.</td><td>TITLE</td><td></td><td></td></tr><tr><td colspan="4">REVISIONS</td><td colspan="6">REFERENCE DRAWINGS</td></tr></table> |                  |                  |      |  |  |  |  |  |  |  |  |  |  |  |  |  |  |  |  |  |  | 1 | 1/8/21 | ADP | ADDED REFERENCE DWG -1A | CLC | CD |  |  |  |  | 0 | 12/8/20 | ADP | FOR CONSTRUCTION | CLC | CD | - | - |  |  | C | 11/24/20 | ADP | UPDATED PER PM FOR APPROVAL | CLC | CD | - | - |  |  | B | 11/23/20 | ADP | UPDATED PER CUSTOMER FOR APPROVAL | CLC | CD | SCMC-PLACT-LO-1A | GEN. ARRANGEMENT |  |  | A | 11/18/20 | CLC | FOR APPROVAL | CLC | CD | SCMC-PLACT-LO-1 | GEN. ARRANGEMENT |  |  | NO. | DATE | BY | DESCRIPTION | CHK'D | APPR. | DWG NO. | TITLE |  |  | REVISIONS |  |  |  | REFERENCE DRAWINGS |  |  |  |  |  | <div><br/>A DISTRIBUTION COMPANY</div> <div>CASPER, WYOMING<br/>(307)472-7722</div> |  | <table><tr><td colspan="2">CUSTOMER</td><td colspan="2"><b>SCM CRUDE, LLC</b></td></tr><tr><td colspan="2">PROCESS DIAGRAM</td><td colspan="2">10K BPD 3in DUAL VIKING PIPELINE LACT<br/>CRUDE OIL, .82 SG, 4cP<br/>COS: 10,000 BPD (5,000/PMP) @ 850 PSIG</td></tr><tr><td>DWN BY</td><td>CHK'D BY</td><td>APP'D BY</td><td>ENGINEER</td><td>DATE DWN</td><td>SCALE</td><td>SHEET</td><td>JOB NO.</td><td>DWG NO.</td><td>REV.</td></tr><tr><td>CLC</td><td>CLC</td><td>CD</td><td>-</td><td>11/18/20</td><td>N.T.S.</td><td>1 OF 1</td><td>SEE_LOG</td><td>SCMC-PLACT-PID-1</td><td>1</td></tr></table> |  | CUSTOMER |  | <b>SCM CRUDE, LLC</b> |  | PROCESS DIAGRAM |  | 10K BPD 3in DUAL VIKING PIPELINE LACT<br>CRUDE OIL, .82 SG, 4cP<br>COS: 10,000 BPD (5,000/PMP) @ 850 PSIG |  | DWN BY | CHK'D BY | APP'D BY | ENGINEER | DATE DWN | SCALE | SHEET | JOB NO. | DWG NO. | REV. | CLC | CLC | CD | - | 11/18/20 | N.T.S. | 1 OF 1 | SEE_LOG | SCMC-PLACT-PID-1 | 1 |
| |
| |
| 1   | 1/8/21   | ADP   | ADDED REFERENCE DWG -1A           | CLC   | CD     | |
| 0   | 12/8/20  | ADP   | FOR CONSTRUCTION                  | CLC   | CD     | -   | -                | |
| C   | 11/24/20 | ADP   | UPDATED PER PM FOR APPROVAL       | CLC   | CD     | -   | -                | |
| B   | 11/23/20 | ADP   | UPDATED PER CUSTOMER FOR APPROVAL | CLC   | CD     | SCMC-PLACT-LO-1A   | GEN. ARRANGEMENT | |
| A   | 11/18/20 | CLC   | FOR APPROVAL                      | CLC   | CD     | SCMC-PLACT-LO-1   | GEN. ARRANGEMENT | |
| NO.   | DATE     | BY   | DESCRIPTION                       | CHK'D   | APPR.  | DWG NO.   | TITLE            | |
| REVISIONS                                                                                               |          |   |                                   | REFERENCE DRAWINGS   | |
| CUSTOMER                                                                                                |          | <b>SCM CRUDE, LLC</b>   | |
| PROCESS DIAGRAM                                                                                         |          | 10K BPD 3in DUAL VIKING PIPELINE LACT<br>CRUDE OIL, .82 SG, 4cP<br>COS: 10,000 BPD (5,000/PMP) @ 850 PSIG   | |
| DWN BY                                                                                                  | CHK'D BY | APP'D BY   | ENGINEER                          | DATE DWN   | SCALE  | SHEET   | JOB NO.          | DWG NO.          | REV. | |
| CLC   | CLC      | CD   | -                                 | 11/18/20   | N.T.S. | 1 OF 1   | SEE_LOG          | SCMC-PLACT-PID-1 | 1    | |
| <b>Released to Imaging: 3/7/2022 3:44:28 PM</b>                                                         | |

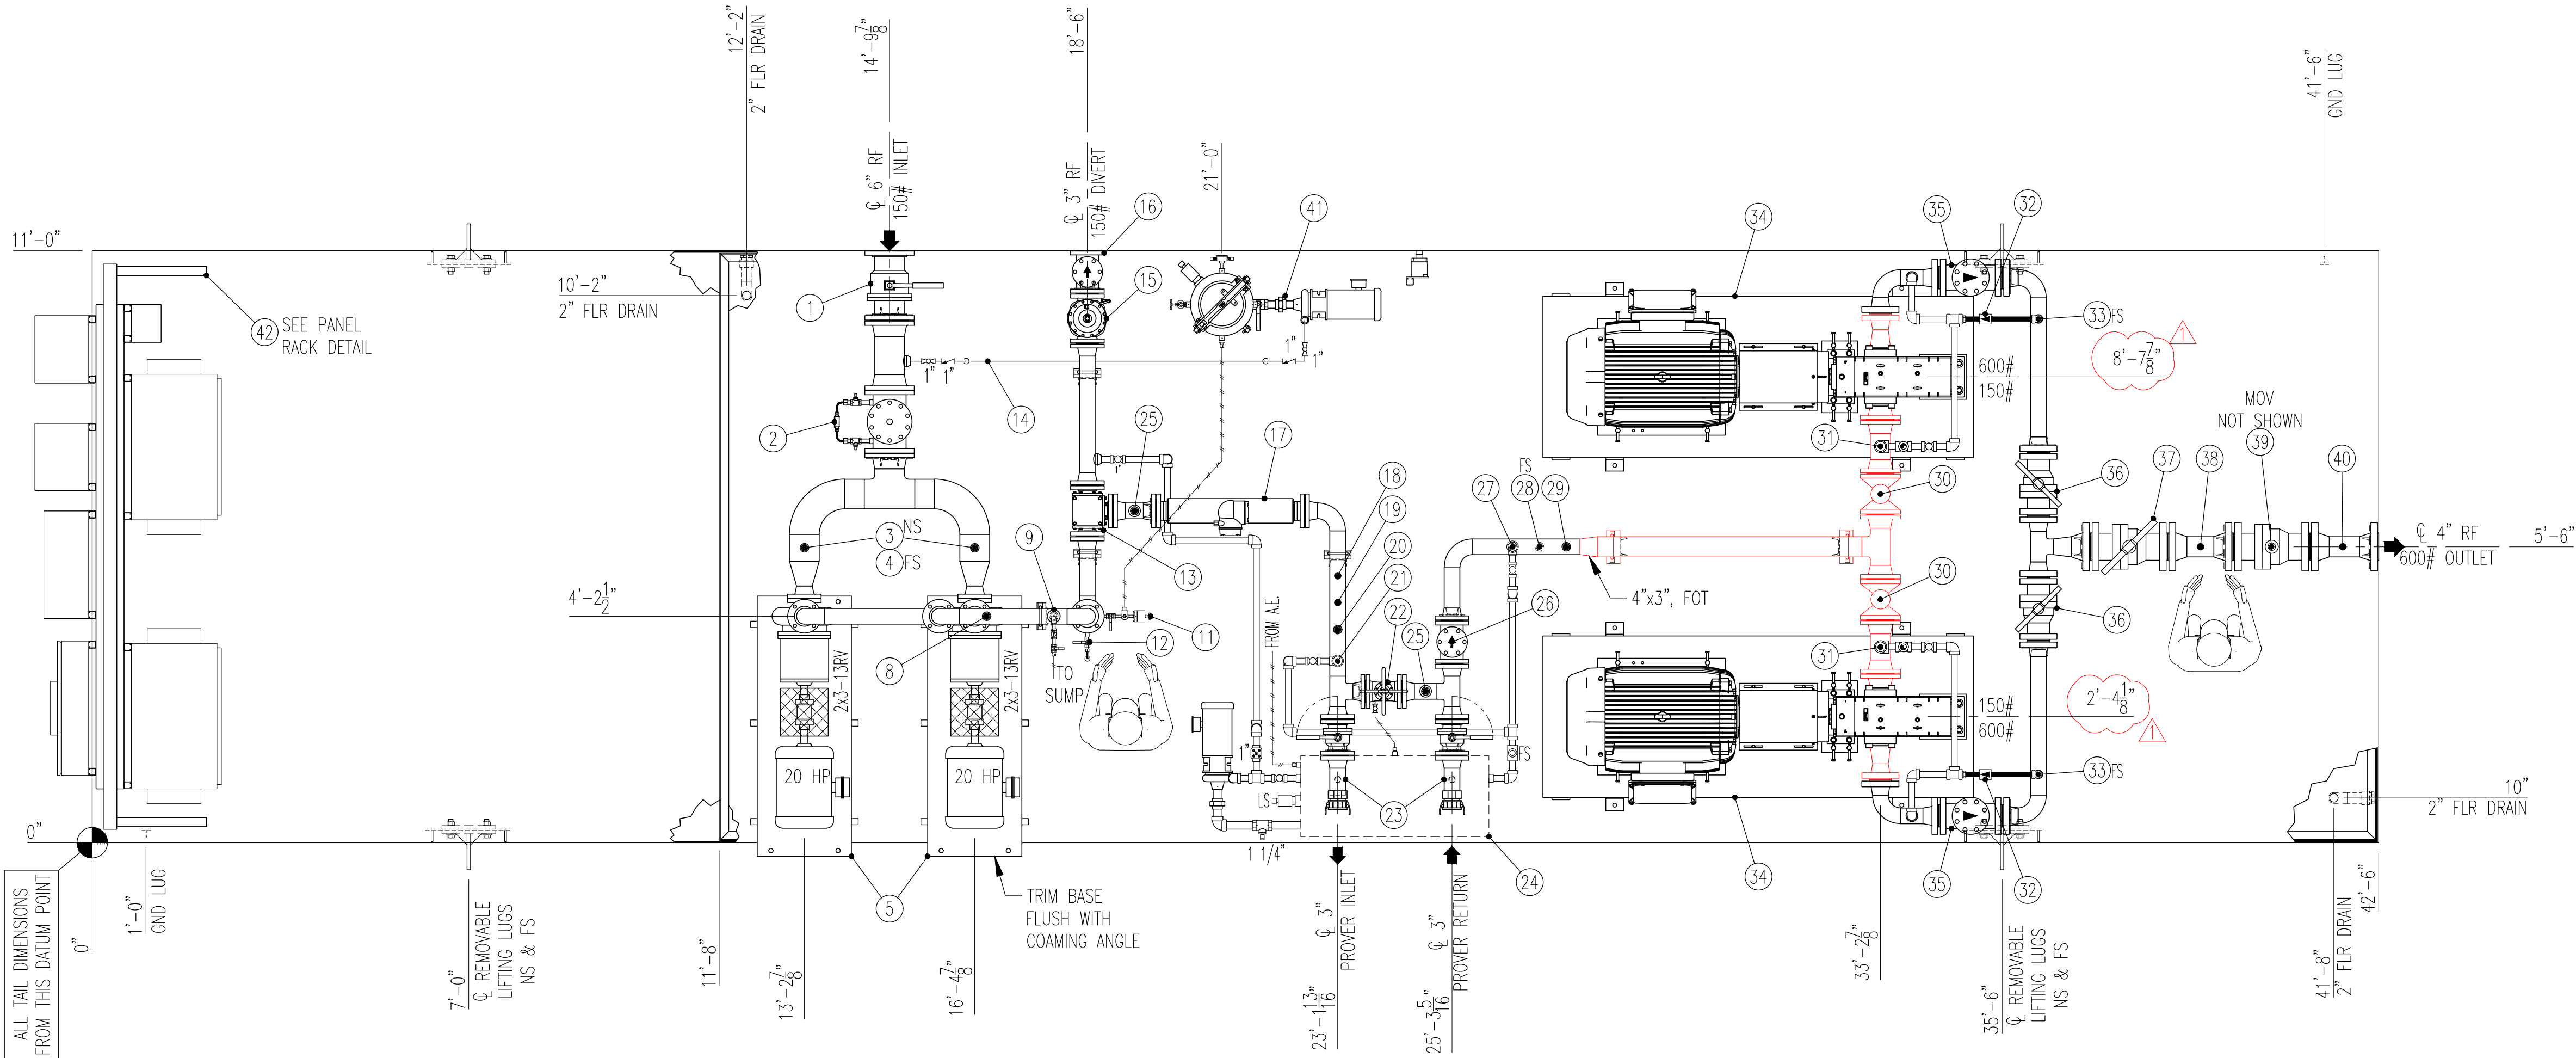

**District I**  
1625 N. French Dr., Hobbs, NM 88240  
Phone:(575) 393-6161 Fax:(575) 393-0720  
**District II**  
811 S. First St., Artesia, NM 88210  
Phone:(575) 748-1283 Fax:(575) 748-9720  
**District III**  
1000 Rio Brazos Rd., Aztec, NM 87410  
Phone:(505) 334-6178 Fax:(505) 334-6170  
**District IV**  
1220 S. St Francis Dr., Santa Fe, NM 87505  
Phone:(505) 476-3470 Fax:(505) 476-3462

**State of New Mexico**  
**Energy, Minerals and Natural Resources**  
**Oil Conservation Division**  
**1220 S. St Francis Dr.**  
**Santa Fe, NM 87505**

CONDITIONS  
  
Action 79517

CONDITIONS

|                                                                                     |                                                      |
|-------------------------------------------------------------------------------------|------------------------------------------------------|
| Operator:<br><br>Franklin Mountain Energy LLC<br>44 Cook Street<br>Denver, CO 80206 | OGRID:<br><br>373910                                 |
|                                                                                     | Action Number:<br><br>79517                          |
|                                                                                     | Action Type:<br><br>[C-106] NOI Utilize ACTE (C-106) |

CONDITIONS

| Created By | Condition                                                                          | Condition Date |
|------------|------------------------------------------------------------------------------------|----------------|
| dmcclure   | Operation of the equipment shall be performed in compliance with 19.15.18.15 NMAC. | 3/7/2022       |