

<b>Well Name:</b> SALT FLAT CC 20-29 FEDERAL COM	<b>Well Location:</b> T24S / R29E / SEC 17 / NWNW / 32.2087027 / -104.0125468	<b>County or Parish/State:</b> EDDY / NM
<b>Well Number:</b> 11H	<b>Type of Well:</b> OIL WELL	<b>Allottee or Tribe Name:</b>
<b>Lease Number:</b> NMNM017224, NMNM17224	<b>Unit or CA Name:</b>	<b>Unit or CA Number:</b>
<b>US Well Number:</b> 3001547606	<b>Well Status:</b> Approved Application for Permit to Drill	<b>Operator:</b> OXY USA INCORPORATED

Notice of Intent

**Sundry ID:** 2676874

<b>Type of Submission:</b> Notice of Intent	<b>Type of Action:</b> APD Change
<b>Date Sundry Submitted:</b> 06/14/2022	<b>Time Sundry Submitted:</b> 03:18
<b>Date proposed operation will begin:</b> 09/01/2022	

**Procedure Description:** Oxy USA Inc. respectfully requests approval to amend the subject well's APD with the following changes: drilling program, surface hole location, and BHL well spacing. Old SHL: D-20-T24S-R29E, 599' FNL, 794' FWL New SHL: N-17-T24S-R29E, 435' FSL, 1700' FWL The following documents are included: drill plan, directional plan, directional plot, casing data sheets, well pad layout, C-102, vicinity map, aerial map, location verification map, and site plan.

NOI Attachments

Procedure Description

- SaltFlatCC20\_29FederalCom11H\_DrillPlan\_20220614151721.pdf
- TMKUPTORQDQW\_4.500in\_13.5\_\_P110CY\_20220614151720.pdf
- SaltFlatCC20\_29FederalCom11H\_DirectPlot\_20220614151720.pdf
- SaltFlatCC20\_29FederalCom11H\_DirectPlan\_20220614151720.pdf
- Salt\_Flat\_CC\_20\_29\_Fed\_\_Com\_\_11H\_VM\_\_Rev\_\_C\_\_20220614151720.pdf
- TMKUPDQX\_4.500in\_13.50\_\_P110\_20220614151720.pdf
- Salt\_Flat\_CC\_20\_29\_Fed\_\_Com\_\_11H\_SP\_\_Rev\_\_C\_\_20220614151715.pdf
- Salt\_Flat\_CC\_20\_29\_Fed\_\_Com\_\_11H\_AM\_\_Rev\_\_C\_\_20220614151715.pdf
- Salt\_Flat\_CC\_20\_29\_Fed\_\_Com\_\_11H\_c\_102\_\_Rev\_\_C\_\_20220614151715.pdf

<b>Well Name:</b> SALT FLAT CC 20-29 FEDERAL COM	<b>Well Location:</b> T24S / R29E / SEC 17 / NWNW / 32.2087027 / -104.0125468	<b>County or Parish/State:</b> EDDY / NM
<b>Well Number:</b> 11H	<b>Type of Well:</b> OIL WELL	<b>Allottee or Tribe Name:</b>
<b>Lease Number:</b> NMNM017224, NMNM17224	<b>Unit or CA Name:</b>	<b>Unit or CA Number:</b>
<b>US Well Number:</b> 3001547606	<b>Well Status:</b> Approved Application for Permit to Drill	<b>Operator:</b> OXY USA INCORPORATED

Salt\_Flat\_CC\_20\_29\_Fed\_\_Com\_\_11H\_LVM\_\_Rev\_\_C\_\_20220614151715.pdf

Salt\_Flat\_CC\_20\_29\_Fed\_\_Com\_\_11H\_\_Rev\_\_C\_\_20220614151715.pdf

Salt\_Flat\_CC\_20\_29\_Fed\_\_Com\_\_11H\_c\_102\_\_Rev\_\_C\_FLAT\_20220614151715.pdf

Conditions of Approval

Additional

SALT\_FLAT\_CC\_20\_29\_FEDERAL\_COM\_11H\_\_SUNDRY\_COA\_20220621110600.pdf

Operator

*I certify that the foregoing is true and correct. Title 18 U.S.C. Section 1001 and Title 43 U.S.C. Section 1212, make it a crime for any person knowingly and willfully to make to any department or agency of the United States any false, fictitious or fraudulent statements or representations as to any matter within its jurisdiction. Electronic submission of Sundry Notices through this system satisfies regulations requiring a*

<b>Operator Electronic Signature:</b> STEPHEN JANACEK	<b>Signed on:</b> JUN 14, 2022 03:18 PM
<b>Name:</b> OXY USA INCORPORATED	
<b>Title:</b> Regulatory Engineer	
<b>Street Address:</b> 5 Greenway Plaza, Suite 110	
<b>City:</b> Houston	<b>State:</b> TX
<b>Phone:</b> (713) 497-2417	
<b>Email address:</b> stephen_janacek@oxy.com	

Field

<b>Representative Name:</b>		
<b>Street Address:</b>		
<b>City:</b>	<b>State:</b>	<b>Zip:</b>
<b>Phone:</b>		
<b>Email address:</b>		

BLM Point of Contact

<b>BLM POC Name:</b> CHRISTOPHER WALLS	<b>BLM POC Title:</b> Petroleum Engineer
<b>BLM POC Phone:</b> 5752342234	<b>BLM POC Email Address:</b> cwalls@blm.gov
<b>Disposition:</b> Approved	<b>Disposition Date:</b> 07/12/2022
<b>Signature:</b> Chris Walls	

## PECOS DISTRICT DRILLING CONDITIONS OF APPROVAL

### ALL PREVIOUS COAs STILL APPLY

OPERATOR'S NAME:	Oxy USA Incorporated
WELL NAME & NO.:	SALT FLAT CC 20-29 FEDERAL COM 11H
SURFACE HOLE FOOTAGE:	435'/S & 1700'/W
BOTTOM HOLE FOOTAGE:	20'/S & 330'/W
LOCATION:	Section 17, T.24 S., R.29 E., NMPM
COUNTY:	Eddy County, New Mexico

### COA

H2S	<input type="radio"/> Yes	<input checked="" type="radio"/> No	
Potash	<input checked="" type="radio"/> None	<input type="radio"/> Secretary	<input type="radio"/> R-111-P
Cave/Karst Potential	<input type="radio"/> Low	<input checked="" type="radio"/> Medium	<input type="radio"/> High
Cave/Karst Potential	<input type="radio"/> Critical		
Variance	<input type="radio"/> None	<input checked="" type="radio"/> Flex Hose	<input type="radio"/> Other
Wellhead	<input type="radio"/> Conventional	<input checked="" type="radio"/> Multibowl	<input type="radio"/> Both
Other	<input type="checkbox"/> 4 String Area	<input type="checkbox"/> Capitan Reef	<input type="checkbox"/> WIPP
Other	<input type="checkbox"/> Fluid Filled	<input checked="" type="checkbox"/> Cement Squeeze	<input type="checkbox"/> Pilot Hole
Special Requirements	<input type="checkbox"/> Water Disposal	<input checked="" type="checkbox"/> COM	<input type="checkbox"/> Unit

### A. HYDROGEN SULFIDE

Hydrogen Sulfide (H2S) monitors shall be installed prior to drilling out the surface shoe. If H2S is detected in concentrations greater than 100 ppm, the Hydrogen Sulfide area shall meet Onshore Order 6 requirements, which includes equipment and personnel/public protection items. If Hydrogen Sulfide is encountered, provide measured values and formations to the BLM.

### B. CASING

#### Alternate Casing Design:

1. The **10-3/4** inch surface casing shall be set at approximately **357** feet (a minimum of **70 feet (Eddy County)** into the Rustler Anhydrite and above the salt) and cemented to the surface.
  - a. If cement does not circulate to the surface, the appropriate BLM office shall be notified and a temperature survey utilizing an electronic type temperature survey with surface log readout will be used or a cement bond log shall be run

to verify the top of the cement. Temperature survey will be run a minimum of six hours after pumping cement and ideally between 8-10 hours after completing the cement job.

- b. Wait on cement (WOC) time for a primary cement job will be a minimum of **8 hours** or 500 pounds compressive strength, whichever is greater. (This is to include the lead cement)
  - c. Wait on cement (WOC) time for a remedial job will be a minimum of 4 hours after bringing cement to surface or 500 pounds compressive strength, whichever is greater.
  - d. If cement falls back, remedial cementing will be done prior to drilling out that string.
2. The **7-5/8** inch intermediate casing shall be set at approximately **7,005** feet. The minimum required fill of cement behind the **7-5/8** inch intermediate casing is:

**Option 1 (Single Stage):**

- Cement to surface. If cement does not circulate see B.1.a, c-d above.  
**Wait on cement (WOC) time for a primary cement job is to include the lead cement slurry due to cave/karst or potash.**

**Option 2:**

Operator has proposed a DV tool, the depth may be adjusted as long as the cement is changed proportionally. The DV tool may be cancelled if cement circulates to surface on the first stage.

- a. First stage to DV tool: Cement to circulate. If cement does not circulate off the DV tool, contact the appropriate BLM office before proceeding with second stage cement job.
  - b. Second stage above DV tool:
    - Cement to surface. If cement does not circulate, contact the appropriate BLM office.  
**Wait on cement (WOC) time for a primary cement job is to include the lead cement slurry due to cave/karst or potash.**
- ❖ In Medium Cave/Karst Areas if cement does not circulate to surface on the first two casing strings, the cement on the 3rd casing string must come to surface.

**THE COLLAPSE SF FOR A DRY RUN IS INSUFFICIENT. PLEASE ENSURE THE CASING IS ATLEAST 1/3 FULL DURING RUN TO MEET 1.125 SF.**

**ENSURE OPEN HOLE EXCESS IS >25% FOR CEMENTING.**

**Operator has proposed to pump down 7-5/8" X 10-3/4" annulus. Operator must run a CBL or ECHO-METER from TD of the 7-5/8" casing to surface. Submit results to BLM.**

3. The 5-1/2 X 4-1/2 inch production casing shall be set at approximately **18,383** feet. The minimum required fill of cement behind the 5-1/2 X 4-1/2 inch production casing is:

**Option 1 (Single Stage):**

- Cement should tie-back at least **200 feet** into previous casing string. Operator shall provide method of verification.

**Option 2:**

Operator has proposed a DV tool, the depth may be adjusted as long as the cement is changed proportionally. The DV tool may be cancelled if cement circulates to surface on the first stage.

- a. First stage to DV tool: Cement to circulate. If cement does not circulate off the DV tool, contact the appropriate BLM office before proceeding with second stage cement job.
- b. Second stage above DV tool:
  - Cement should tie-back at least **200 feet** into previous casing string. Operator shall provide method of verification.

## **GENERAL REQUIREMENTS**

The BLM is to be notified in advance for a representative to witness:

- a. Spudding well (minimum of 24 hours)
- b. Setting and/or Cementing of all casing strings (minimum of 4 hours)
- c. BOPE tests (minimum of 4 hours)

☒ Eddy County

Call the Carlsbad Field Office, 620 East Greene St., Carlsbad, NM 88220, (575) 361-2822

☒ Lea County

Call the Hobbs Field Station, 414 West Taylor, Hobbs NM 88240, (575) 689-5981

1. Unless the production casing has been run and cemented or the well has been properly plugged, the drilling rig shall not be removed from over the hole without prior approval.
  - a. In the event the operator has proposed to drill multiple wells utilizing a skid/walking rig. Operator shall secure the wellbore on the current well, after installing and testing the wellhead, by installing a blind flange of like pressure rating to the wellhead and a pressure gauge that can be monitored while drilling is performed on the other well(s).
  - b. When the operator proposes to set surface casing with Spudder Rig
    - Notify the BLM when moving in and removing the Spudder Rig.
    - Notify the BLM when moving in the 2<sup>nd</sup> Rig. Rig to be moved in within 90 days of notification that Spudder Rig has left the location.
    - BOP/BOPE test to be conducted per Onshore Oil and Gas Order No. 2 as soon as 2nd Rig is rigged up on well.
2. Floor controls are required for 3M or Greater systems. These controls will be on the rig floor, unobstructed, readily accessible to the driller and will be operational at all times during drilling and/or completion activities. Rig floor is defined as the area immediately around the rotary table; the area immediately above the substructure on which the draw works are located, this does not include the dog house or stairway area.
3. The record of the drilling rate along with the GR/N well log run from TD to surface (horizontal well – vertical portion of hole) shall be submitted to the BLM office as well as all other logs run on the borehole 30 days from completion. If available, a digital copy of the logs is to be submitted in addition to the paper copies. The Rustler top and top and bottom of Salt are to be recorded on the Completion Report.

#### A. CASING

1. Changes to the approved APD casing program need prior approval if the items substituted are of lesser grade or different casing size or are Non-API. The Operator can exchange the components of the proposal with that of superior strength (i.e. changing from J-55 to N-80, or from 36# to 40#). Changes to the approved cement program need prior approval if the altered cement plan has less volume or strength or if the changes are substantial (i.e. Multistage tool, ECP, etc.). The initial wellhead installed on the well will remain on the well with spools used as needed.
2. Wait on cement (WOC) for Potash Areas: After cementing but before commencing any tests, the casing string shall stand cemented under pressure until both of the following conditions have been met: 1) cement reaches a minimum compressive strength of 500 psi for all cement blends, 2) until cement has been in place at least 24 hours. WOC time will be recorded in the driller's log. The casing integrity test can be done (prior to the cement setting up) immediately after bumping the plug.

3. Wait on cement (WOC) for Water Basin: After cementing but before commencing any tests, the casing string shall stand cemented under pressure until both of the following conditions have been met: 1) cement reaches a minimum compressive strength of 500 psi at the shoe, 2) until cement has been in place at least 8 hours. WOC time will be recorded in the driller's log. See individual casing strings for details regarding lead cement slurry requirements. The casing integrity test can be done (prior to the cement setting up) immediately after bumping the plug.
4. Provide compressive strengths including hours to reach required 500 pounds compressive strength prior to cementing each casing string. Have well specific cement details onsite prior to pumping the cement for each casing string.
5. No pea gravel permitted for remedial or fall back remedial without prior authorization from the BLM engineer.
6. On that portion of any well approved for a 5M BOPE system or greater, a pressure integrity test of each casing shoe shall be performed. Formation at the shoe shall be tested to a minimum of the mud weight equivalent anticipated to control the formation pressure to the next casing depth or at total depth of the well. This test shall be performed before drilling more than 20 feet of new hole.
7. If hardband drill pipe is rotated inside casing, returns will be monitored for metal. If metal is found in samples, drill pipe will be pulled and rubber protectors which have a larger diameter than the tool joints of the drill pipe will be installed prior to continuing drilling operations.
8. Whenever a casing string is cemented in the R-111-P potash area, the NMOCD requirements shall be followed.

#### B. PRESSURE CONTROL

1. All blowout preventer (BOP) and related equipment (BOPE) shall comply with well control requirements as described in Onshore Oil and Gas Order No. 2 and API RP 53 Sec. 17.
2. If a variance is approved for a flexible hose to be installed from the BOP to the choke manifold, the following requirements apply: The flex line must meet the requirements of API 16C. Check condition of flexible line from BOP to choke manifold, replace if exterior is damaged or if line fails test. Line to be as straight as possible with no hard bends and is to be anchored according to Manufacturer's requirements. The flexible hose can be exchanged with a hose of equal size and equal or greater pressure rating. Anchor requirements, specification sheet and hydrostatic pressure test certification matching the hose in service, to be onsite for review. These documents shall be posted in the company man's trailer and on the rig floor.



3. 5M or higher system requires an HCR valve, remote kill line and annular to match. The remote kill line is to be installed prior to testing the system and tested to stack pressure.
4. If the operator has proposed a multi-bowl wellhead assembly in the APD. The following requirements must be met:
  - a. Wellhead shall be installed by manufacturer's representatives, submit documentation with subsequent sundry.
  - b. If the welding is performed by a third party, the manufacturer's representative shall monitor the temperature to verify that it does not exceed the maximum temperature of the seal.
  - c. Manufacturer representative shall install the test plug for the initial BOP test.
  - d. Whenever any seal subject to test pressure is broken, all the tests in OOGO2.III.A.2.i must be followed.
  - e. If the cement does not circulate and one inch operations would have been possible with a standard wellhead, the well head shall be cut off, cementing operations performed and another wellhead installed.
5. The appropriate BLM office shall be notified a minimum of 4 hours in advance for a representative to witness the tests.
  - a. In a water basin, for all casing strings utilizing slips, these are to be set as soon as the crew and rig are ready and any fallback cement remediation has been done. The casing cut-off and BOP installation can be initiated four hours after installing the slips, which will be approximately six hours after bumping the plug. For those casing strings not using slips, the minimum wait time before cut-off is eight hours after bumping the plug. BOP/BOPE testing can begin after cut-off or once cement reaches 500 psi compressive strength (including lead when specified), whichever is greater. However, if the float does not hold, cut-off cannot be initiated until cement reaches 500 psi compressive strength (including lead when specified).
  - b. In potash areas, for all casing strings utilizing slips, these are to be set as soon as the crew and rig are ready and any fallback cement remediation has been done. For all casing strings, casing cut-off and BOP installation can be initiated at twelve hours after bumping the plug. However, **no tests** shall commence until the cement has had a minimum of 24 hours setup time, except the casing pressure test can be initiated immediately after bumping the plug (only applies to single stage cement jobs).
  - c. The tests shall be done by an independent service company utilizing a test plug not a cup or J-packer. The operator also has the option of utilizing an independent tester to test without a plug (i.e. against the casing) pursuant to Onshore Order 2 with the pressure not to exceed 70% of the burst rating for



the casing. Any test against the casing must meet the WOC time for water basin (8 hours) or potash (24 hours) or 500 pounds compressive strength, whichever is greater, prior to initiating the test (see casing segment as lead cement may be critical item).

- d. The test shall be run on a 5000 psi chart for a 2-3M BOP/BOP, on a 10000 psi chart for a 5M BOP/BOPE and on a 15000 psi chart for a 10M BOP/BOPE. If a linear chart is used, it shall be a one hour chart. A circular chart shall have a maximum 2 hour clock. If a twelve hour or twenty-four hour chart is used, tester shall make a notation that it is run with a two hour clock.
- e. The results of the test shall be reported to the appropriate BLM office.
- f. All tests are required to be recorded on a calibrated test chart. A copy of the BOP/BOPE test chart and a copy of independent service company test will be submitted to the appropriate BLM office.
- g. The BOP/BOPE test shall include a low pressure test from 250 to 300 psi. The test will be held for a minimum of 10 minutes if test is done with a test plug and 30 minutes without a test plug. This test shall be performed prior to the test at full stack pressure.
- h. BOP/BOPE must be tested by an independent service company within 500 feet of the top of the Wolfcamp formation if the time between the setting of the intermediate casing and reaching this depth exceeds 20 days. This test does not exclude the test prior to drilling out the casing shoe as per Onshore Order No. 2.

#### C. DRILLING MUD

Mud system monitoring equipment, with derrick floor indicators and visual and audio alarms, shall be operating before drilling into the Wolfcamp formation, and shall be used until production casing is run and cemented.

#### D. WASTE MATERIAL AND FLUIDS

All waste (i.e. drilling fluids, trash, salts, chemicals, sewage, gray water, etc.) created as a result of drilling operations and completion operations shall be safely contained and disposed of properly at a waste disposal facility. No waste material or fluid shall be disposed of on the well location or surrounding area.

Porto-johns and trash containers will be on-location during fracturing operations or any other crew-intensive operations.

**KPI – 06/21/2022**

District I  
1625 N. French Dr., Hobbs, NM 88240  
Phone: (575) 393-6161 Fax: (575) 393-9720  
District II  
811 S. First St., Artesia, NM 88210  
Phone: (575) 748-1283 Fax: (575) 748-9720  
District III  
1000 Rio Brazos Road, Aztec, NM 87410  
Phone: (505) 334-6178 Fax: (505) 334-6170  
District IV  
1220 S. St. Francis Dr., Santa Fe, NM 87505  
Phone: (505) 476-3460 Fax: (505) 476-3462

State of New Mexico  
Energy, Minerals & Natural Resources Department  
**OIL CONSERVATION DIVISION**  
1220 South St. Francis Dr.  
Santa Fe, NM 87505

Form C-102  
Revised August 1, 2011  
Submit one copy to appropriate  
District Office

☒ AMENDED REPORT

**WELL LOCATION AND ACREAGE DEDICATION PLAT**

API Number <b>30-015-47606</b>	Pool Code <b>50371</b>	Pool Name <b>PIERCE CROSSING BONE SPRING</b>
Property Code <b>321601</b>	Property Name <b>SALT FLAT CC "20_29" FEDERAL COM</b>	Well Number <b>11H</b>
OGRID No. <b>16696</b>	Operator Name <b>OXY USA INC.</b>	Elevation <b>2936.6'</b>


**Surface Location**

UL or lot no.	Section	Township	Range	Lot Idn	Feet from the	North/South line	Feet from the	East/West line	County
N	17	24 SOUTH	29 EAST, N.M.P.M.		435'	SOUTH	1700'	WEST	EDDY

**Bottom Hole Location If Different From Surface**

UL or lot no.	Section	Township	Range	Lot Idn	Feet from the	North/South line	Feet from the	East/West line	County
M	29	24 SOUTH	29 EAST, N.M.P.M.		20'	SOUTH	330'	WEST	EDDY
Dedicated Acres <b>640</b>	Joint or Infill <b>Y</b>	Consolidation Code	Order No.						

No allowable will be assigned to this completion until all interests have been consolidated or a non-standard unit has been approved by the division.

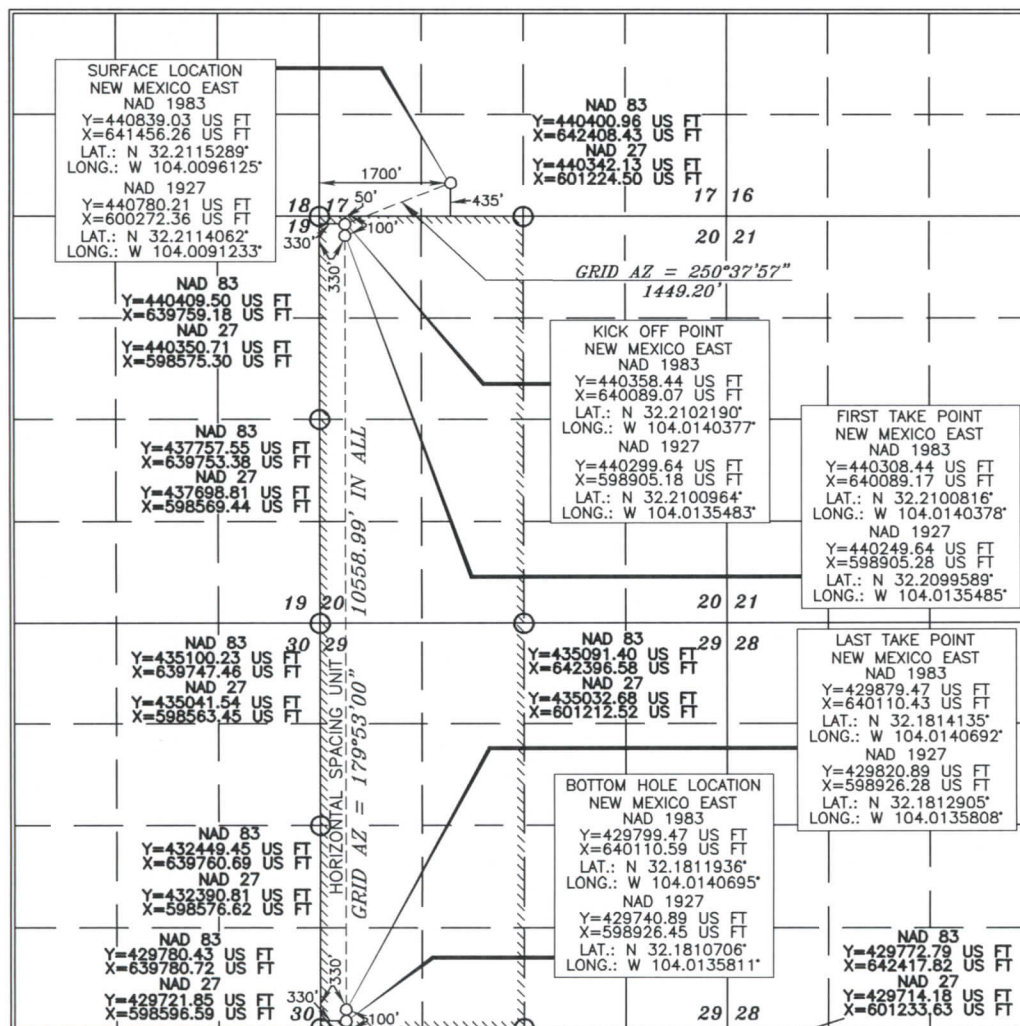

**OPERATOR CERTIFICATION**

I hereby certify that the information contained herein is true and complete to the best of my knowledge and belief, and that this organization either owns a working interest or unleased mineral interest in the land including the proposed bottom hole location or has a right to drill this well at this location pursuant to a contract with an owner of such a mineral or working interest, or to a voluntary pooling agreement or a compulsory pooling order heretofore entered by the division.

*Stephen Janacek* 6/10/2022  
Signature Date

**STEPHEN JANACEK**  
Printed Name  
**STEPHEN\_JANACEK@OXY.COM**  
E-mail Address

**SURVEYOR CERTIFICATION**

I hereby certify that the well location shown on this plat was plotted from field notes of actual surveys made by me or under my supervision, and that the same is true and correct to the best of my belief.

**DECEMBER 14, 2018**  
Date of Survey

*Tommy J. Case*  
Signature and Seal of Professional Surveyor

*Tommy J. Case* 5/27/2022  
Certificate Number 15079

WO# 181214WL-c (Rev. C)(KA)

# Oxy USA Inc. - Salt Flat CC 20\_29 Federal Com 11H

## Drill Plan

### 1. Geologic Formations

TVD of Target (ft):	7729	Pilot Hole Depth (ft):	
Total Measured Depth (ft):	18383	Deepest Expected Fresh Water (ft):	297

### Delaware Basin

Formation	MD-RKB (ft)	TVD-RKB (ft)	Expected Fluids
Rustler	297	297	
Salado	592	592	Salt
Castile	1251	1251	Salt
Delaware	2804	2804	Oil/Gas/Brine
Bell Canyon	2847	2847	Oil/Gas/Brine
Cherry Canyon	3734	3734	Oil/Gas/Brine
Brushy Canyon	4996	4979	Losses
Bone Spring	6666	6569	Oil/Gas
Bone Spring 1st	7688	7526	Oil/Gas
Bone Spring 2nd			Oil/Gas
Bone Spring 3rd			Oil/Gas
Wolfcamp			Oil/Gas
Penn			Oil/Gas
Strawn			Oil/Gas

\*H2S, water flows, loss of circulation, abnormal pressures, etc.

### 2. Casing Program

		MD		TVD					
Section	Hole Size (in)	From (ft)	To (ft)	From (ft)	To (ft)	Csg. OD (in)	Csg Wt. (ppf)	Grade	Conn.
Surface	14.75	0	357	0	357	10.75	45.5	J-55	BTC
Intermediate	9.875	0	7005	0	6888	7.625	26.4	L-80 HC	BTC
Production	6.75	0	7555	0	7359	5.5	20	P-110	DQX
Production	6.75	7555	18383	7359	7729	4.5	13.5	P-110	DQX

All casing strings will be tested in accordance with Onshore Oil and Gas Order #2 III.B.1.h

\*Oxy requests the option to run the 7.625” Intermediate II as a contingency string to be run only if severe hole conditions dictate an additional casing string necessary.

\*Oxy requests the option to run production casing with DQX, TORQ DQW and/or TORQ SFW connections to accommodate hole conditions or drilling operations.

All Casing SF Values will meet or exceed those below			
SF Collapse	SF Burst	Body SF Tension	Joint SF Tension
1.125	1.2	1.4	1.4

Annular Clearance Variance Request

As per the agreement reached in the Oxy/BLM face-to-face meeting on Feb 22, 2018, Oxy requests permission to allow deviation from the 0.422” annular clearance requirement from Onshore Order #2 under the following conditions:

1. Annular clearance to meet or exceed 0.422” between intermediate casing ID and production casing coupling only on the first 500’ overlap between both casings.
2. Annular clearance less than 0.422” is acceptable for the curve and lateral portions of the production open hole section.

	Y or N
Is casing new? If used, attach certification as required in Onshore Order #1	Y
Does casing meet API specifications? If no, attach casing specification sheet.	Y
Is premium or uncommon casing planned? If yes attach casing specification sheet.	Y
Does the above casing design meet or exceed BLM’s minimum standards? If not provide justification (loading assumptions, casing design criteria).	Y
Will the intermediate pipe be kept at a minimum 1/3 fluid filled to avoid approaching the collapse pressure rating of the casing?	Y
Is well located within Capitan Reef?	N
If yes, does production casing cement tie back a minimum of 50’ above the Reef?	
Is well within the designated 4 string boundary.	
Is well located in SOPA but not in R-111-P?	N
If yes, are the first 2 strings cemented to surface and 3 <sup>rd</sup> string cement tied back 500’ into previous casing?	
Is well located in R-111-P and SOPA?	N
If yes, are the first three strings cemented to surface?	
Is 2 <sup>nd</sup> string set 100’ to 600’ below the base of salt?	
Is well located in high Cave/Karst?	Y
If yes, are there two strings cemented to surface?	Y
(For 2 string wells) If yes, is there a contingency casing if lost circulation occurs?	
Is well located in critical Cave/Karst?	N
If yes, are there three strings cemented to surface?	



3. Cementing Program

Section	Stage	Slurry:	Capacities	ft^3/ft	Excess:	From	To	Sacks	Volume (ft^3)	Placement
Surface	1	Surface - Tail	OH x Csg	0.5563	100%	357	-	299	397	Circulate
Int.	1	Intermediate 1S - Tail	OH x Csg	0.2148	5%	7,005	5,246	240	397	Circulate
Int.	2	Intermediate 2S - Tail BH	OH x Csg	0.2148	25%	5,246	357	684	1312	Bradenhead
Int.	2	Intermediate 2S - Tail BH	Csg x Csg	0.2338	0%	357	-	43	83	Bradenhead
Prod.	1	Production - Tail	OH x Csg2	0.1381	20%	18,383	7,555	1300	1794	Circulate
Prod.	1	Production - Tail	OH x Csg1	0.0835	20%	7,555	7,005	40	55	Circulate
Prod.	1	Production - Tail	Csg x Csg	0.0999	0%	7,005	6,505	36	50	Circulate

Description	Density (lb/gal)	Yield (ft3/sk)	Water (gal/sk)	500psi Time (hh:mm)	Cmt. Class	Accelerator	Retarder	Dispersant	Salt
Surface - Tail	14.8	1.33	6.365	5:26	C	x			
Intermediate 1S - Tail	13.2	1.65	8.64	11:54	H	x	x	x	x
Intermediate 2S - Tail BH	12.9	1.92	10.41	23:10	C	x			
Production - Tail	13.2	1.38	6.686	3:39	H		x	x	x

## Offline Cementing

Oxy requests a variance to cement the 9.625" and/or 7.625" intermediate casing strings offline in accordance to the approved variance, EC Tran 461365.

The summarized operational sequence will be as follows:

Run casing as per normal operations. While running casing, conduct negative pressure test and confirm integrity of the float equipment (float collar and shoe).

Land casing.

Fill pipe with kill weight fluid, and confirm well is static.

If well Oxy requests a variance to cement the 9.625" and/or 7.625" intermediate casing strings offline in accordance to the approved variance, EC Tran 461365.

The summarized operational sequence will be as follows:

1. Run casing as per normal operations. While running casing, conduct negative pressure test and confirm integrity of the float equipment (float collar and shoe).
2. Land casing.
3. Fill pipe with kill weight fluid, and confirm well is static.
  - a. If well is not static notify BLM and kill well.
  - b. Once well is static notify BLM with intent to proceed with nipple down and offline cementing.
4. Set and pressure test annular packoff.
5. After confirmation of both annular barriers and internal barriers, nipple down BOP and install cap flange. If any barrier fails to test, the BOP stack will not be nipped down until after the cement job is completed.
6. Skid rig to next well on pad.
7. Confirm well is static before removing cap flange.
8. If well is not static notify BLM and kill well prior to cementing or nipping up for further remediation.
9. Install offline cement tool.
10. Rig up cement equipment.
  - a. Notify BLM prior to cement job.
11. Perform cement job.
12. Confirm well is static and floats are holding after cement job.
13. Remove cement equipment, offline cement tools and install night cap with pressure gauge for monitoring.

Oxy requests permission to adjust the CBL requirement after bradenhead cement jobs, on 7-5/8" intermediate casings, as per the agreement reached in the OXY/BLM meeting on September 5, 2019.

### Three string wells:

- CBL will be required on one well per pad
- If the pumped volume of cement is less than permitted in the APD, BLM will be notified and a CBL may be run
- Echometer will be used after bradenhead cement job to determine TOC before pumping top-out cement

4. Pressure Control Equipment

BOP installed and tested before drilling which hole?	Size?	Min. Required WP	Type		✓	Tested to:	Deepest TVD Depth (ft) per Section:
9.875" Hole	13-5/8"	3M	Annular		✓	70% of working pressure	6888
		3M	Blind Ram		✓	250 psi / 3000 psi	
			Pipe Ram				
			Double Ram		✓		
			Other*				
6.75" Hole	13-5/8"	3M	Annular		✓	70% of working pressure	7729
		3M	Blind Ram		✓	250 psi / 3000 psi	
			Pipe Ram				
			Double Ram		✓		
			Other*				

\*Specify if additional ram is utilized

BOP/BOPE will be tested by an independent service company to 250 psi low and the high pressure indicated above per Onshore Order 2 requirements. The System may be upgraded to a higher pressure but still tested to the working pressure listed in the table above. If the system is upgraded all the components installed will be functional and tested.

Pipe rams will be operationally checked each 24 hour period. Blind rams will be operationally checked on each trip out of the hole. These checks will be noted on the daily tour sheets. Other accessories to the BOP equipment will include a Kelly cock and floor safety valve (inside BOP) and choke lines and choke



	Formation integrity test will be performed per Onshore Order #2.	
	On Exploratory wells or on that portion of any well approved for a 5M BOPE system or greater, a pressure integrity test of each casing shoe shall be performed. Will be tested in accordance with Onshore Oil and Gas Order #2 III.B.1.i.	
	A variance is requested for the use of a flexible choke line from the BOP to Choke Manifold. See attached for specs and hydrostatic test chart.	
	Y	Are anchors required by manufacturer?
	<p>A multibowl or a unionized multibowl wellhead system will be employed. The wellhead and connection to the BOPE will meet all API 6A requirements. The BOP will be tested per Onshore Order #2 after installation on the surface casing which will cover testing requirements for a maximum of 30 days. If any seal subject to test pressure is broken the system must be tested. We will test the flange connection of the wellhead with a test port that is directly in the flange. We are proposing that we will run the wellhead through the rotary prior to cementing surface casing as discussed with the BLM on October 8, 2015.</p> <p>See attached schematics.</p>	

**BOP Break Testing Request**

Oxy requests permission to adjust the BOP break testing requirements as per the agreement reached in the OXY/BLM meeting on September 5, 2019. A separate sundry will be sent prior to spud that reflects the pad based break testing plan.

BOP break test under the following conditions:

- After a full BOP test is conducted
- When skidding to drill an intermediate section where ICP is set into the third Bone Spring or shallower.
- When skidding to drill a production section that does not penetrate into the third Bone Spring or deeper.

If the kill line is broken prior to skid, two tests will be performed.

- 1) Wellhead flange, co-flex hose, kill line connections and upper pipe rams
- 2) Wellhead flange, HCR valve, check valve, upper pipe rams

If the kill line is not broken prior to skid, only one test will be performed.

5. Mud Program

Section	Depth - MD		Depth - TVD		Type	Weight (ppg)	Viscosity	Water Loss
	From (ft)	To (ft)	From (ft)	To (ft)				
Surface	0	357	0	357	Water-Based Mud	8.6 - 8.8	40-60	N/C
Intermediate	357	7005	357	6888	Saturated Brine-Based or Oil-Based Mud	8.0 - 10.0	35-45	N/C
Production	7005	18383	6888	7729	Water-Based or Oil-Based Mud	8.0 - 9.6	38-50	N/C

Sufficient mud materials to maintain mud properties and meet minimum lost circulation and weight increase requirements will be kept on location at all times. The following is a general list of products: Barite, Bentonite, Gypsum, Lime, Soda Ash, Caustic Soda, Nut Plug, Cedar Fiber, Cotton Seed Hulls, Drilling Paper, Salt Water Clay, CACL2. Oxy will use a closed mud system.

What will be used to monitor the loss or gain of fluid?	PVT/MD Totco/Visual Monitoring
---	--------------------------------

6. Logging and Testing Procedures

Logging, Coring and Testing.	
Yes	Will run GR from TD to surface (horizontal well – vertical portion of hole).
	Stated logs run will be in the Completion Report and submitted to the BLM.
No	Logs are planned based on well control or offset log information.
No	Drill stem test? If yes, explain
No	Coring? If yes, explain

Additional logs planned		Interval
No	Resistivity	
No	Density	
No	CBL	
Yes	Mud log	Bone Spring – TD
No	PEX	

7. Drilling Conditions

Condition	Specify what type and where?
BH Pressure at deepest TVD	3859 psi
Abnormal Temperature	No
BH Temperature at deepest TVD	142°F

Pump high viscosity sweeps as needed for hole cleaning. The mud system will be monitored visually/manually as well as with an electronic PVT. The necessary mud products for additional weight and fluid loss control will be on location at all times. Appropriately weighted mud will be used to isolate potential gas, oil, and water zones until such time as casing can be cemented into place for

Hydrogen Sulfide (H2S) monitors will be installed prior to drilling out the surface shoe. If H2S is detected in concentrations greater than 100 ppm, the operator will comply with the provisions of Onshore Oil and Gas Order #6. If Hydrogen Sulfide is encountered, measured values and formations will be provided to the BLM.	
N	H2S is present
Y	H2S Plan attached

8. Other facets of operation

	Yes/No
Will the well be drilled with a walking/skidding operation? If yes, describe. We plan to drill the 2 well pad in batch by section: all surface sections, intermediate sections and production sections. The wellhead will be secured with a night cap whenever the rig is not over the well.	Yes
Will more than one drilling rig be used for drilling operations? If yes, describe. Oxy requests the option to contract a Surface Rig to drill, set surface casing, and cement for this well. If the timing between rigs is such that Oxy would not be able to preset surface, the Primary Rig will MIRU and drill the well in its entirety per the APD. Please see the attached document for information on the spudder rig.	Yes

<b>Total Estimated Cuttings Volume:</b> 1209 bbls
---

- Attachments
- ☒ Directional Plan
  - ☒ H2S Contingency Plan
  - ☒ Flex III Attachments
  - ☒ Spudder Rig Attachment

9. Company Personnel

<u>Name</u>	<u>Title</u>	<u>Office Phone</u>	<u>Mobile Phone</u>
Garrett Granier	Drilling Engineer	713-513-6633	832-265-0581
William Turner	Drilling Engineer Supervisor	713-350-4951	661-817-4586
Simon Benavides	Drilling Superintendent	713-522-8652	281-684-6897
Diego Tellez	Drilling Manager	713-350-4602	713-303-4932



Project: PRD NM DIRECTIONAL PLANS (NAD 1983)  
 Site: Salt Flat CC 20-29 Federal Com  
 Well: Salt Flat CC 20\_29 Federal Com 11H  
 Wellbore: Wellbore #1  
 Design: Permitting Plan

## PROJECT DETAILS: NM DIRECTIONAL PLANS (NAD 1983)

Geodetic System: US State Plane 1983  
 Datum: North American Datum 1983  
 Ellipsoid: GRS 1980  
 Zone: New Mexico Eastern Zone

System Datum: Mean Sea Level

WELL DETAILS: Salt Flat CC 20\_29 Federal Com 11H

+N/-S	+E/-W	Northing	Ground Level	Easting	Latitude	Longitude
0.00	0.00	439808.21	2972.90	640551.82	32° 12' 31.329832 N	104° 0' 45.168452 W



## SECTION DETAILS

MD	Inc	Azi	TVD	+N/-S	+E/-W	Dieg	TFace	VSeet	Annotation
0.00	0.00	0.00	0.00	0.00	0.00	0.00	0.00	0.00	
3500.00	0.00	0.00	3500.00	0.00	0.00	0.00	0.00	0.00	Build 1°/100'
5300.00	18.00	334.43	5270.54	252.96	-121.04	1.00	334.43	-247.38	Hold 18° Tangent
7105.42	18.00	334.43	6987.59	756.22	-361.83	0.00	0.00	-739.55	KOP, Build & Turn 10°/100'
8166.55	89.91	179.88	7713.40	206.71	-461.91	10.00	-153.43	-186.16	Landing Point
18382.85	89.91	179.88	7729.40	-10009.56	-441.27	0.00	0.00	10019.28	TD at 18382.85'



Azimuths to Grid North  
 True North: -0.17°  
 Magnetic North: 6.83°

Magnetic Field  
 Strength: 47909.5nT  
 Dip Angle: 59.93°  
 Date: 4/23/2019  
 Model: HDGM

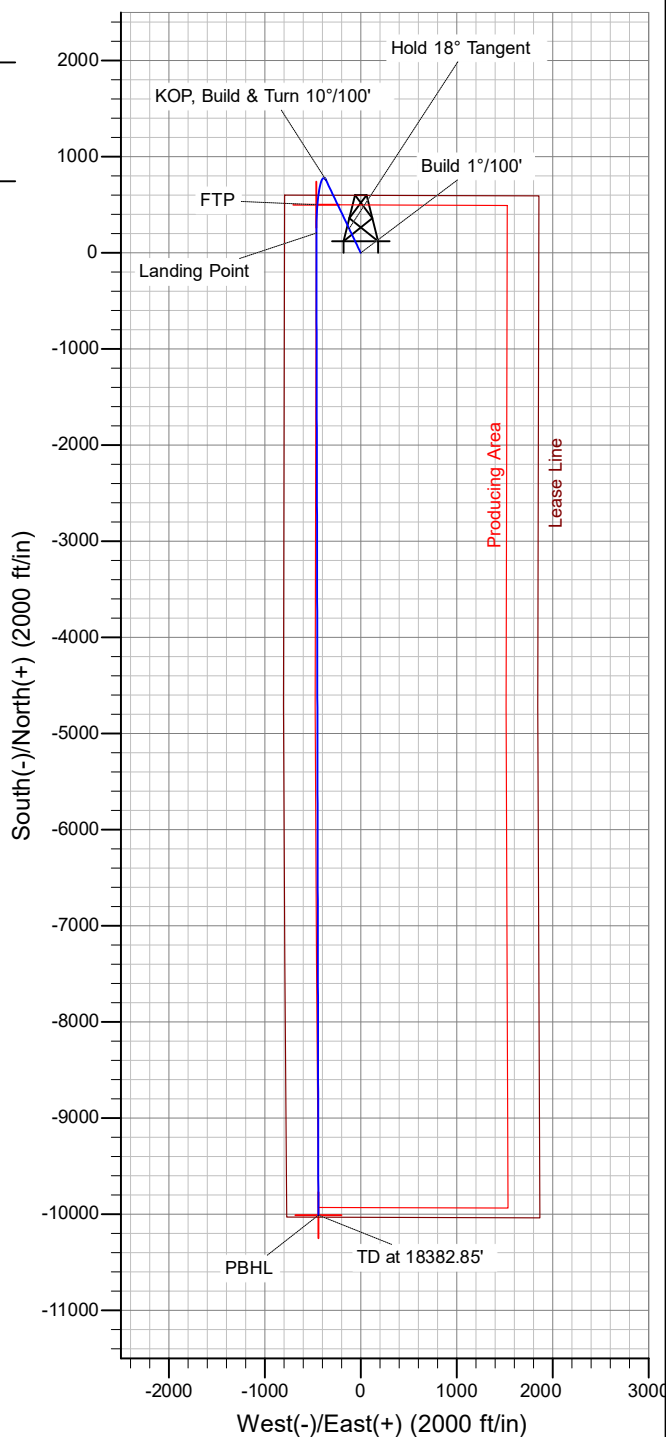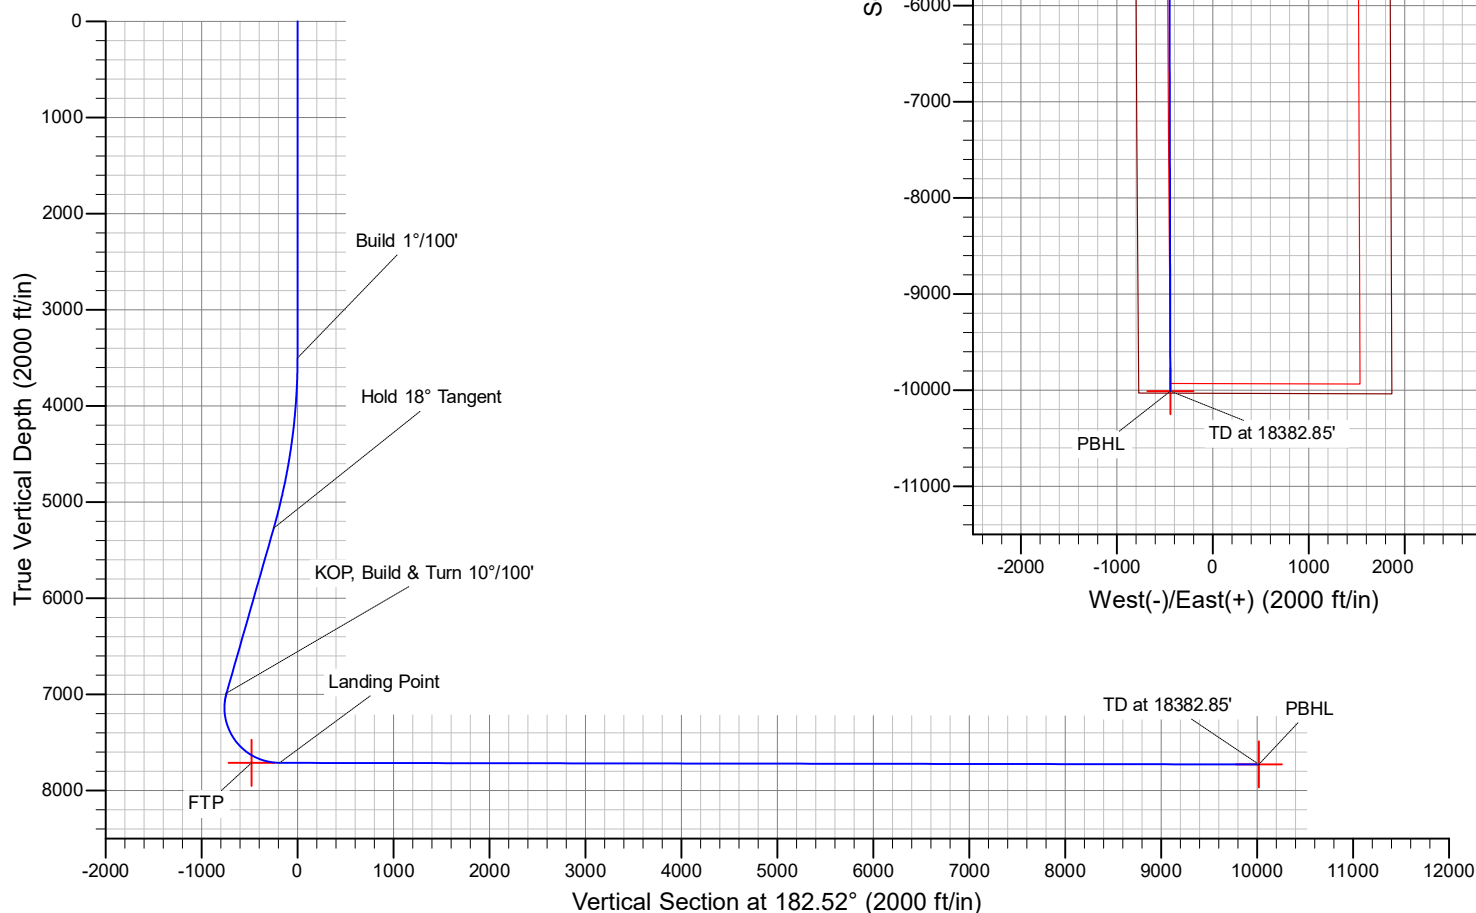

# **OXY**

**PRD NM DIRECTIONAL PLANS (NAD 1983)**

**Salt Flat CC 20-29 Federal Com**

**Salt Flat CC 20\_29 Federal Com 11H**

**Wellbore #1**

**Plan: Permitting Plan**

## **Standard Planning Report**

**22 October, 2020**

# Oxy Inc.

## Planning Report

<b>Database:</b>	HOPSPP	<b>Local Co-ordinate Reference:</b>	Well Salt Flat CC 20_29 Federal Com 11H
<b>Company:</b>	ENGINEERING DESIGNS	<b>TVD Reference:</b>	26.5' RKB @ 2999.40ft
<b>Project:</b>	PRD NM DIRECTIONAL PLANS (NAD 1983)	<b>MD Reference:</b>	26.5' RKB @ 2999.40ft
<b>Site:</b>	Salt Flat CC 20-29 Federal Com	<b>North Reference:</b>	Grid
<b>Well:</b>	Salt Flat CC 20_29 Federal Com 11H	<b>Survey Calculation Method:</b>	Minimum Curvature
<b>Wellbore:</b>	Wellbore #1		
<b>Design:</b>	Permitting Plan		

<b>Project</b>	PRD NM DIRECTIONAL PLANS (NAD 1983)		
<b>Map System:</b>	US State Plane 1983	<b>System Datum:</b>	Mean Sea Level
<b>Geo Datum:</b>	North American Datum 1983		
<b>Map Zone:</b>	New Mexico Eastern Zone		Using geodetic scale factor

<b>Site</b>	Salt Flat CC 20-29 Federal Com		
<b>Site Position:</b>		<b>Northing:</b>	440,814.67 usft
<b>From:</b>	Map	<b>Easting:</b>	643,787.23 usft
<b>Position Uncertainty:</b>	50.00 ft	<b>Slot Radius:</b>	13.200 in
		<b>Latitude:</b>	32° 12' 41.192577 N
		<b>Longitude:</b>	104° 0' 7.473464 W
		<b>Grid Convergence:</b>	0.18 °

<b>Well</b>	Salt Flat CC 20_29 Federal Com 11H		
<b>Well Position</b>	<b>+N/-S</b>	-1,006.54 ft	<b>Northing:</b> 439,808.21 usft
	<b>+E/-W</b>	-3,235.67 ft	<b>Easting:</b> 640,551.82 usft
<b>Position Uncertainty</b>	1.00 ft	<b>Wellhead Elevation:</b>	0.00 ft
		<b>Latitude:</b>	32° 12' 31.329833 N
		<b>Longitude:</b>	104° 0' 45.168452 W
		<b>Ground Level:</b>	2,972.90 ft

<b>Wellbore</b>	Wellbore #1				
<b>Magnetics</b>	<b>Model Name</b>	<b>Sample Date</b>	<b>Declination (°)</b>	<b>Dip Angle (°)</b>	<b>Field Strength (nT)</b>
	HDGM	4/23/2019	7.00	59.93	47,909.50000000

<b>Design</b>	Permitting Plan			
<b>Audit Notes:</b>				
<b>Version:</b>	<b>Phase:</b>	PROTOTYPE	<b>Tie On Depth:</b>	0.00
<b>Vertical Section:</b>	<b>Depth From (TVD) (ft)</b>	<b>+N/-S (ft)</b>	<b>+E/-W (ft)</b>	<b>Direction (°)</b>
	0.00	0.00	0.00	182.52

<b>Plan Survey Tool Program</b>	<b>Date</b>	10/22/2020		
<b>Depth From (ft)</b>	<b>Depth To (ft)</b>	<b>Survey (Wellbore)</b>	<b>Tool Name</b>	<b>Remarks</b>
1	0.00	18,382.85	Permitting Plan (Wellbore #1)	B001Mb_MWD+HRGM
				OWSG MWD + HRGM

<b>Plan Sections</b>										
<b>Measured Depth (ft)</b>	<b>Inclination (°)</b>	<b>Azimuth (°)</b>	<b>Vertical Depth (ft)</b>	<b>+N/-S (ft)</b>	<b>+E/-W (ft)</b>	<b>Dogleg Rate (°/100ft)</b>	<b>Build Rate (°/100ft)</b>	<b>Turn Rate (°/100ft)</b>	<b>TFO (°)</b>	<b>Target</b>
0.00	0.00	0.00	0.00	0.00	0.00	0.00	0.00	0.00	0.00	
3,500.00	0.00	0.00	3,500.00	0.00	0.00	0.00	0.00	0.00	0.00	
5,300.00	18.00	334.43	5,270.54	252.96	-121.04	1.00	1.00	0.00	334.43	
7,105.42	18.00	334.43	6,987.59	756.22	-361.83	0.00	0.00	0.00	0.00	
8,166.55	89.91	179.88	7,713.40	206.71	-461.91	10.00	6.78	-14.56	-153.43	
18,382.85	89.91	179.88	7,729.40	-10,009.56	-441.27	0.00	0.00	0.00	0.00	PBHL (Salt Flat CC)

# Oxy Inc.

## Planning Report

<b>Database:</b>	HOPSP	<b>Local Co-ordinate Reference:</b>	Well Salt Flat CC 20_29 Federal Com 11H
<b>Company:</b>	ENGINEERING DESIGNS	<b>TVD Reference:</b>	26.5' RKB @ 2999.40ft
<b>Project:</b>	PRD NM DIRECTIONAL PLANS (NAD 1983)	<b>MD Reference:</b>	26.5' RKB @ 2999.40ft
<b>Site:</b>	Salt Flat CC 20-29 Federal Com	<b>North Reference:</b>	Grid
<b>Well:</b>	Salt Flat CC 20_29 Federal Com 11H	<b>Survey Calculation Method:</b>	Minimum Curvature
<b>Wellbore:</b>	Wellbore #1		
<b>Design:</b>	Permitting Plan		

Planned Survey									
Measured Depth (ft)	Inclination (°)	Azimuth (°)	Vertical Depth (ft)	+N/-S (ft)	+E/-W (ft)	Vertical Section (ft)	Dogleg Rate (°/100ft)	Build Rate (°/100ft)	Turn Rate (°/100ft)
0.00	0.00	0.00	0.00	0.00	0.00	0.00	0.00	0.00	0.00
100.00	0.00	0.00	100.00	0.00	0.00	0.00	0.00	0.00	0.00
200.00	0.00	0.00	200.00	0.00	0.00	0.00	0.00	0.00	0.00
300.00	0.00	0.00	300.00	0.00	0.00	0.00	0.00	0.00	0.00
400.00	0.00	0.00	400.00	0.00	0.00	0.00	0.00	0.00	0.00
500.00	0.00	0.00	500.00	0.00	0.00	0.00	0.00	0.00	0.00
600.00	0.00	0.00	600.00	0.00	0.00	0.00	0.00	0.00	0.00
700.00	0.00	0.00	700.00	0.00	0.00	0.00	0.00	0.00	0.00
800.00	0.00	0.00	800.00	0.00	0.00	0.00	0.00	0.00	0.00
900.00	0.00	0.00	900.00	0.00	0.00	0.00	0.00	0.00	0.00
1,000.00	0.00	0.00	1,000.00	0.00	0.00	0.00	0.00	0.00	0.00
1,100.00	0.00	0.00	1,100.00	0.00	0.00	0.00	0.00	0.00	0.00
1,200.00	0.00	0.00	1,200.00	0.00	0.00	0.00	0.00	0.00	0.00
1,300.00	0.00	0.00	1,300.00	0.00	0.00	0.00	0.00	0.00	0.00
1,400.00	0.00	0.00	1,400.00	0.00	0.00	0.00	0.00	0.00	0.00
1,500.00	0.00	0.00	1,500.00	0.00	0.00	0.00	0.00	0.00	0.00
1,600.00	0.00	0.00	1,600.00	0.00	0.00	0.00	0.00	0.00	0.00
1,700.00	0.00	0.00	1,700.00	0.00	0.00	0.00	0.00	0.00	0.00
1,800.00	0.00	0.00	1,800.00	0.00	0.00	0.00	0.00	0.00	0.00
1,900.00	0.00	0.00	1,900.00	0.00	0.00	0.00	0.00	0.00	0.00
2,000.00	0.00	0.00	2,000.00	0.00	0.00	0.00	0.00	0.00	0.00
2,100.00	0.00	0.00	2,100.00	0.00	0.00	0.00	0.00	0.00	0.00
2,200.00	0.00	0.00	2,200.00	0.00	0.00	0.00	0.00	0.00	0.00
2,300.00	0.00	0.00	2,300.00	0.00	0.00	0.00	0.00	0.00	0.00
2,400.00	0.00	0.00	2,400.00	0.00	0.00	0.00	0.00	0.00	0.00
2,500.00	0.00	0.00	2,500.00	0.00	0.00	0.00	0.00	0.00	0.00
2,600.00	0.00	0.00	2,600.00	0.00	0.00	0.00	0.00	0.00	0.00
2,700.00	0.00	0.00	2,700.00	0.00	0.00	0.00	0.00	0.00	0.00
2,800.00	0.00	0.00	2,800.00	0.00	0.00	0.00	0.00	0.00	0.00
2,900.00	0.00	0.00	2,900.00	0.00	0.00	0.00	0.00	0.00	0.00
3,000.00	0.00	0.00	3,000.00	0.00	0.00	0.00	0.00	0.00	0.00
3,100.00	0.00	0.00	3,100.00	0.00	0.00	0.00	0.00	0.00	0.00
3,200.00	0.00	0.00	3,200.00	0.00	0.00	0.00	0.00	0.00	0.00
3,300.00	0.00	0.00	3,300.00	0.00	0.00	0.00	0.00	0.00	0.00
3,400.00	0.00	0.00	3,400.00	0.00	0.00	0.00	0.00	0.00	0.00
3,500.00	0.00	0.00	3,500.00	0.00	0.00	0.00	0.00	0.00	0.00
3,600.00	1.00	334.43	3,600.00	0.79	-0.38	-0.77	1.00	1.00	0.00
3,700.00	2.00	334.43	3,699.96	3.15	-1.51	-3.08	1.00	1.00	0.00
3,800.00	3.00	334.43	3,799.86	7.08	-3.39	-6.93	1.00	1.00	0.00
3,900.00	4.00	334.43	3,899.68	12.59	-6.02	-12.31	1.00	1.00	0.00
4,000.00	5.00	334.43	3,999.37	19.67	-9.41	-19.23	1.00	1.00	0.00
4,100.00	6.00	334.43	4,098.90	28.31	-13.55	-27.69	1.00	1.00	0.00
4,200.00	7.00	334.43	4,198.26	38.52	-18.43	-37.68	1.00	1.00	0.00
4,300.00	8.00	334.43	4,297.40	50.30	-24.07	-49.19	1.00	1.00	0.00
4,400.00	9.00	334.43	4,396.30	63.63	-30.45	-62.23	1.00	1.00	0.00
4,500.00	10.00	334.43	4,494.93	78.52	-37.57	-76.79	1.00	1.00	0.00
4,600.00	11.00	334.43	4,593.26	94.96	-45.44	-92.87	1.00	1.00	0.00
4,700.00	12.00	334.43	4,691.25	112.94	-54.04	-110.45	1.00	1.00	0.00
4,800.00	13.00	334.43	4,788.87	132.47	-63.38	-129.55	1.00	1.00	0.00
4,900.00	14.00	334.43	4,886.11	153.52	-73.46	-150.14	1.00	1.00	0.00
5,000.00	15.00	334.43	4,982.92	176.11	-84.26	-172.23	1.00	1.00	0.00
5,100.00	16.00	334.43	5,079.29	200.22	-95.80	-195.80	1.00	1.00	0.00
5,200.00	17.00	334.43	5,175.17	225.84	-108.06	-220.86	1.00	1.00	0.00
5,300.00	18.00	334.43	5,270.54	252.96	-121.04	-247.38	1.00	1.00	0.00



# Oxy Inc.

## Planning Report

<b>Database:</b>	HOPSPP	<b>Local Co-ordinate Reference:</b>	Well Salt Flat CC 20_29 Federal Com 11H
<b>Company:</b>	ENGINEERING DESIGNS	<b>TVD Reference:</b>	26.5' RKB @ 2999.40ft
<b>Project:</b>	PRD NM DIRECTIONAL PLANS (NAD 1983)	<b>MD Reference:</b>	26.5' RKB @ 2999.40ft
<b>Site:</b>	Salt Flat CC 20-29 Federal Com	<b>North Reference:</b>	Grid
<b>Well:</b>	Salt Flat CC 20_29 Federal Com 11H	<b>Survey Calculation Method:</b>	Minimum Curvature
<b>Wellbore:</b>	Wellbore #1		
<b>Design:</b>	Permitting Plan		

Planned Survey										
Measured Depth (ft)	Inclination (°)	Azimuth (°)	Vertical Depth (ft)	+N/-S (ft)	+E/-W (ft)	Vertical Section (ft)	Dogleg Rate (°/100ft)	Build Rate (°/100ft)	Turn Rate (°/100ft)	
5,400.00	18.00	334.43	5,365.64	280.84	-134.37	-274.64	0.00	0.00	0.00	
5,500.00	18.00	334.43	5,460.75	308.71	-147.71	-301.91	0.00	0.00	0.00	
5,600.00	18.00	334.43	5,555.85	336.59	-161.05	-329.17	0.00	0.00	0.00	
5,700.00	18.00	334.43	5,650.96	364.46	-174.39	-356.43	0.00	0.00	0.00	
5,800.00	18.00	334.43	5,746.07	392.34	-187.72	-383.69	0.00	0.00	0.00	
5,900.00	18.00	334.43	5,841.17	420.21	-201.06	-410.95	0.00	0.00	0.00	
6,000.00	18.00	334.43	5,936.28	448.09	-214.40	-438.21	0.00	0.00	0.00	
6,100.00	18.00	334.43	6,031.38	475.96	-227.74	-465.47	0.00	0.00	0.00	
6,200.00	18.00	334.43	6,126.49	503.84	-241.07	-492.73	0.00	0.00	0.00	
6,300.00	18.00	334.43	6,221.59	531.71	-254.41	-519.99	0.00	0.00	0.00	
6,400.00	18.00	334.43	6,316.70	559.59	-267.75	-547.25	0.00	0.00	0.00	
6,500.00	18.00	334.43	6,411.80	587.46	-281.09	-574.51	0.00	0.00	0.00	
6,600.00	18.00	334.43	6,506.91	615.34	-294.42	-601.77	0.00	0.00	0.00	
6,700.00	18.00	334.43	6,602.02	643.21	-307.76	-629.03	0.00	0.00	0.00	
6,800.00	18.00	334.43	6,697.12	671.09	-321.10	-656.29	0.00	0.00	0.00	
6,900.00	18.00	334.43	6,792.23	698.96	-334.44	-683.56	0.00	0.00	0.00	
7,000.00	18.00	334.43	6,887.33	726.84	-347.77	-710.82	0.00	0.00	0.00	
7,100.00	18.00	334.43	6,982.44	754.71	-361.11	-738.08	0.00	0.00	0.00	
7,105.42	18.00	334.43	6,987.59	756.22	-361.83	-739.55	0.00	0.00	0.00	
7,200.00	10.41	310.42	7,079.29	774.99	-374.68	-757.74	10.00	-8.03	-25.38	
7,300.00	8.58	247.51	7,178.16	778.00	-388.48	-760.14	10.00	-1.83	-62.91	
7,400.00	15.42	210.28	7,276.05	763.63	-402.11	-745.18	10.00	6.83	-37.23	
7,500.00	24.50	197.70	7,369.98	732.32	-415.16	-713.32	10.00	9.09	-12.58	
7,600.00	34.08	191.78	7,457.11	685.01	-427.21	-665.53	10.00	9.58	-5.93	
7,700.00	43.84	188.23	7,534.79	623.15	-437.92	-603.26	10.00	9.75	-3.55	
7,800.00	53.66	185.76	7,600.65	548.61	-446.94	-528.40	10.00	9.83	-2.47	
7,900.00	63.53	183.86	7,652.69	463.67	-454.02	-443.22	10.00	9.87	-1.91	
8,000.00	73.42	182.25	7,689.33	370.89	-458.92	-350.32	10.00	9.89	-1.60	
8,100.00	83.32	180.81	7,709.47	273.10	-461.51	-252.51	10.00	9.90	-1.45	
8,166.55	89.91	179.88	7,713.40	206.71	-461.91	-186.16	10.00	9.90	-1.39	
8,200.00	89.91	179.88	7,713.45	173.26	-461.85	-152.75	0.00	0.00	0.00	
8,300.00	89.91	179.88	7,713.61	73.26	-461.64	-52.85	0.00	0.00	0.00	
8,400.00	89.91	179.88	7,713.76	-26.74	-461.44	47.04	0.00	0.00	0.00	
8,500.00	89.91	179.88	7,713.92	-126.74	-461.24	146.93	0.00	0.00	0.00	
8,600.00	89.91	179.88	7,714.08	-226.74	-461.04	246.83	0.00	0.00	0.00	
8,700.00	89.91	179.88	7,714.23	-326.74	-460.84	346.72	0.00	0.00	0.00	
8,800.00	89.91	179.88	7,714.39	-426.74	-460.63	446.62	0.00	0.00	0.00	
8,900.00	89.91	179.88	7,714.55	-526.74	-460.43	546.51	0.00	0.00	0.00	
9,000.00	89.91	179.88	7,714.70	-626.74	-460.23	646.40	0.00	0.00	0.00	
9,100.00	89.91	179.88	7,714.86	-726.74	-460.03	746.30	0.00	0.00	0.00	
9,200.00	89.91	179.88	7,715.02	-826.74	-459.83	846.19	0.00	0.00	0.00	
9,300.00	89.91	179.88	7,715.17	-926.74	-459.62	946.08	0.00	0.00	0.00	
9,400.00	89.91	179.88	7,715.33	-1,026.74	-459.42	1,045.98	0.00	0.00	0.00	
9,500.00	89.91	179.88	7,715.49	-1,126.74	-459.22	1,145.87	0.00	0.00	0.00	
9,600.00	89.91	179.88	7,715.64	-1,226.74	-459.02	1,245.77	0.00	0.00	0.00	
9,700.00	89.91	179.88	7,715.80	-1,326.74	-458.82	1,345.66	0.00	0.00	0.00	
9,800.00	89.91	179.88	7,715.96	-1,426.74	-458.61	1,445.55	0.00	0.00	0.00	
9,900.00	89.91	179.88	7,716.11	-1,526.74	-458.41	1,545.45	0.00	0.00	0.00	
10,000.00	89.91	179.88	7,716.27	-1,626.74	-458.21	1,645.34	0.00	0.00	0.00	
10,100.00	89.91	179.88	7,716.43	-1,726.74	-458.01	1,745.23	0.00	0.00	0.00	
10,200.00	89.91	179.88	7,716.58	-1,826.74	-457.80	1,845.13	0.00	0.00	0.00	
10,300.00	89.91	179.88	7,716.74	-1,926.74	-457.60	1,945.02	0.00	0.00	0.00	
10,400.00	89.91	179.88	7,716.90	-2,026.74	-457.40	2,044.92	0.00	0.00	0.00	
10,500.00	89.91	179.88	7,717.05	-2,126.74	-457.20	2,144.81	0.00	0.00	0.00	

# Oxy Inc.

## Planning Report

<b>Database:</b>	HOPSPP	<b>Local Co-ordinate Reference:</b>	Well Salt Flat CC 20_29 Federal Com 11H
<b>Company:</b>	ENGINEERING DESIGNS	<b>TVD Reference:</b>	26.5' RKB @ 2999.40ft
<b>Project:</b>	PRD NM DIRECTIONAL PLANS (NAD 1983)	<b>MD Reference:</b>	26.5' RKB @ 2999.40ft
<b>Site:</b>	Salt Flat CC 20-29 Federal Com	<b>North Reference:</b>	Grid
<b>Well:</b>	Salt Flat CC 20_29 Federal Com 11H	<b>Survey Calculation Method:</b>	Minimum Curvature
<b>Wellbore:</b>	Wellbore #1		
<b>Design:</b>	Permitting Plan		

Planned Survey									
Measured Depth (ft)	Inclination (°)	Azimuth (°)	Vertical Depth (ft)	+N/-S (ft)	+E/-W (ft)	Vertical Section (ft)	Dogleg Rate (°/100ft)	Build Rate (°/100ft)	Turn Rate (°/100ft)
10,600.00	89.91	179.88	7,717.21	-2,226.74	-457.00	2,244.70	0.00	0.00	0.00
10,700.00	89.91	179.88	7,717.37	-2,326.74	-456.79	2,344.60	0.00	0.00	0.00
10,800.00	89.91	179.88	7,717.52	-2,426.74	-456.59	2,444.49	0.00	0.00	0.00
10,900.00	89.91	179.88	7,717.68	-2,526.74	-456.39	2,544.38	0.00	0.00	0.00
11,000.00	89.91	179.88	7,717.84	-2,626.74	-456.19	2,644.28	0.00	0.00	0.00
11,100.00	89.91	179.88	7,717.99	-2,726.74	-455.99	2,744.17	0.00	0.00	0.00
11,200.00	89.91	179.88	7,718.15	-2,826.74	-455.78	2,844.07	0.00	0.00	0.00
11,300.00	89.91	179.88	7,718.31	-2,926.73	-455.58	2,943.96	0.00	0.00	0.00
11,400.00	89.91	179.88	7,718.46	-3,026.73	-455.38	3,043.85	0.00	0.00	0.00
11,500.00	89.91	179.88	7,718.62	-3,126.73	-455.18	3,143.75	0.00	0.00	0.00
11,600.00	89.91	179.88	7,718.78	-3,226.73	-454.97	3,243.64	0.00	0.00	0.00
11,700.00	89.91	179.88	7,718.93	-3,326.73	-454.77	3,343.53	0.00	0.00	0.00
11,800.00	89.91	179.88	7,719.09	-3,426.73	-454.57	3,443.43	0.00	0.00	0.00
11,900.00	89.91	179.88	7,719.25	-3,526.73	-454.37	3,543.32	0.00	0.00	0.00
12,000.00	89.91	179.88	7,719.40	-3,626.73	-454.17	3,643.22	0.00	0.00	0.00
12,100.00	89.91	179.88	7,719.56	-3,726.73	-453.96	3,743.11	0.00	0.00	0.00
12,200.00	89.91	179.88	7,719.72	-3,826.73	-453.76	3,843.00	0.00	0.00	0.00
12,300.00	89.91	179.88	7,719.87	-3,926.73	-453.56	3,942.90	0.00	0.00	0.00
12,400.00	89.91	179.88	7,720.03	-4,026.73	-453.36	4,042.79	0.00	0.00	0.00
12,500.00	89.91	179.88	7,720.19	-4,126.73	-453.16	4,142.68	0.00	0.00	0.00
12,600.00	89.91	179.88	7,720.34	-4,226.73	-452.95	4,242.58	0.00	0.00	0.00
12,700.00	89.91	179.88	7,720.50	-4,326.73	-452.75	4,342.47	0.00	0.00	0.00
12,800.00	89.91	179.88	7,720.66	-4,426.73	-452.55	4,442.37	0.00	0.00	0.00
12,900.00	89.91	179.88	7,720.81	-4,526.73	-452.35	4,542.26	0.00	0.00	0.00
13,000.00	89.91	179.88	7,720.97	-4,626.73	-452.15	4,642.15	0.00	0.00	0.00
13,100.00	89.91	179.88	7,721.13	-4,726.73	-451.94	4,742.05	0.00	0.00	0.00
13,200.00	89.91	179.88	7,721.28	-4,826.73	-451.74	4,841.94	0.00	0.00	0.00
13,300.00	89.91	179.88	7,721.44	-4,926.73	-451.54	4,941.83	0.00	0.00	0.00
13,400.00	89.91	179.88	7,721.60	-5,026.73	-451.34	5,041.73	0.00	0.00	0.00
13,500.00	89.91	179.88	7,721.75	-5,126.73	-451.13	5,141.62	0.00	0.00	0.00
13,600.00	89.91	179.88	7,721.91	-5,226.73	-450.93	5,241.52	0.00	0.00	0.00
13,700.00	89.91	179.88	7,722.07	-5,326.73	-450.73	5,341.41	0.00	0.00	0.00
13,800.00	89.91	179.88	7,722.22	-5,426.73	-450.53	5,441.30	0.00	0.00	0.00
13,900.00	89.91	179.88	7,722.38	-5,526.73	-450.33	5,541.20	0.00	0.00	0.00
14,000.00	89.91	179.88	7,722.54	-5,626.73	-450.12	5,641.09	0.00	0.00	0.00
14,100.00	89.91	179.88	7,722.69	-5,726.73	-449.92	5,740.98	0.00	0.00	0.00
14,200.00	89.91	179.88	7,722.85	-5,826.73	-449.72	5,840.88	0.00	0.00	0.00
14,300.00	89.91	179.88	7,723.00	-5,926.73	-449.52	5,940.77	0.00	0.00	0.00
14,400.00	89.91	179.88	7,723.16	-6,026.72	-449.32	6,040.67	0.00	0.00	0.00
14,500.00	89.91	179.88	7,723.32	-6,126.72	-449.11	6,140.56	0.00	0.00	0.00
14,600.00	89.91	179.88	7,723.47	-6,226.72	-448.91	6,240.45	0.00	0.00	0.00
14,700.00	89.91	179.88	7,723.63	-6,326.72	-448.71	6,340.35	0.00	0.00	0.00
14,800.00	89.91	179.88	7,723.79	-6,426.72	-448.51	6,440.24	0.00	0.00	0.00
14,900.00	89.91	179.88	7,723.94	-6,526.72	-448.31	6,540.13	0.00	0.00	0.00
15,000.00	89.91	179.88	7,724.10	-6,626.72	-448.10	6,640.03	0.00	0.00	0.00
15,100.00	89.91	179.88	7,724.26	-6,726.72	-447.90	6,739.92	0.00	0.00	0.00
15,200.00	89.91	179.88	7,724.41	-6,826.72	-447.70	6,839.82	0.00	0.00	0.00
15,300.00	89.91	179.88	7,724.57	-6,926.72	-447.50	6,939.71	0.00	0.00	0.00
15,400.00	89.91	179.88	7,724.73	-7,026.72	-447.29	7,039.60	0.00	0.00	0.00
15,500.00	89.91	179.88	7,724.88	-7,126.72	-447.09	7,139.50	0.00	0.00	0.00
15,600.00	89.91	179.88	7,725.04	-7,226.72	-446.89	7,239.39	0.00	0.00	0.00
15,700.00	89.91	179.88	7,725.20	-7,326.72	-446.69	7,339.28	0.00	0.00	0.00
15,800.00	89.91	179.88	7,725.35	-7,426.72	-446.49	7,439.18	0.00	0.00	0.00
15,900.00	89.91	179.88	7,725.51	-7,526.72	-446.28	7,539.07	0.00	0.00	0.00

# Oxy Inc.

## Planning Report

<b>Database:</b>	HOPSP	<b>Local Co-ordinate Reference:</b>	Well Salt Flat CC 20_29 Federal Com 11H
<b>Company:</b>	ENGINEERING DESIGNS	<b>TVD Reference:</b>	26.5' RKB @ 2999.40ft
<b>Project:</b>	PRD NM DIRECTIONAL PLANS (NAD 1983)	<b>MD Reference:</b>	26.5' RKB @ 2999.40ft
<b>Site:</b>	Salt Flat CC 20-29 Federal Com	<b>North Reference:</b>	Grid
<b>Well:</b>	Salt Flat CC 20_29 Federal Com 11H	<b>Survey Calculation Method:</b>	Minimum Curvature
<b>Wellbore:</b>	Wellbore #1		
<b>Design:</b>	Permitting Plan		

Planned Survey									
Measured Depth (ft)	Inclination (°)	Azimuth (°)	Vertical Depth (ft)	+N/-S (ft)	+E/-W (ft)	Vertical Section (ft)	Dogleg Rate (°/100ft)	Build Rate (°/100ft)	Turn Rate (°/100ft)
16,000.00	89.91	179.88	7,725.67	-7,626.72	-446.08	7,638.97	0.00	0.00	0.00
16,100.00	89.91	179.88	7,725.82	-7,726.72	-445.88	7,738.86	0.00	0.00	0.00
16,200.00	89.91	179.88	7,725.98	-7,826.72	-445.68	7,838.75	0.00	0.00	0.00
16,300.00	89.91	179.88	7,726.14	-7,926.72	-445.48	7,938.65	0.00	0.00	0.00
16,400.00	89.91	179.88	7,726.29	-8,026.72	-445.27	8,038.54	0.00	0.00	0.00
16,500.00	89.91	179.88	7,726.45	-8,126.72	-445.07	8,138.43	0.00	0.00	0.00
16,600.00	89.91	179.88	7,726.61	-8,226.72	-444.87	8,238.33	0.00	0.00	0.00
16,700.00	89.91	179.88	7,726.76	-8,326.72	-444.67	8,338.22	0.00	0.00	0.00
16,800.00	89.91	179.88	7,726.92	-8,426.72	-444.47	8,438.12	0.00	0.00	0.00
16,900.00	89.91	179.88	7,727.08	-8,526.72	-444.26	8,538.01	0.00	0.00	0.00
17,000.00	89.91	179.88	7,727.23	-8,626.72	-444.06	8,637.90	0.00	0.00	0.00
17,100.00	89.91	179.88	7,727.39	-8,726.72	-443.86	8,737.80	0.00	0.00	0.00
17,200.00	89.91	179.88	7,727.55	-8,826.72	-443.66	8,837.69	0.00	0.00	0.00
17,300.00	89.91	179.88	7,727.70	-8,926.72	-443.45	8,937.58	0.00	0.00	0.00
17,400.00	89.91	179.88	7,727.86	-9,026.72	-443.25	9,037.48	0.00	0.00	0.00
17,500.00	89.91	179.88	7,728.02	-9,126.71	-443.05	9,137.37	0.00	0.00	0.00
17,600.00	89.91	179.88	7,728.17	-9,226.71	-442.85	9,237.27	0.00	0.00	0.00
17,700.00	89.91	179.88	7,728.33	-9,326.71	-442.65	9,337.16	0.00	0.00	0.00
17,800.00	89.91	179.88	7,728.49	-9,426.71	-442.44	9,437.05	0.00	0.00	0.00
17,900.00	89.91	179.88	7,728.64	-9,526.71	-442.24	9,536.95	0.00	0.00	0.00
18,000.00	89.91	179.88	7,728.80	-9,626.71	-442.04	9,636.84	0.00	0.00	0.00
18,100.00	89.91	179.88	7,728.96	-9,726.71	-441.84	9,736.73	0.00	0.00	0.00
18,200.00	89.91	179.88	7,729.11	-9,826.71	-441.64	9,836.63	0.00	0.00	0.00
18,300.00	89.91	179.88	7,729.27	-9,926.71	-441.43	9,936.52	0.00	0.00	0.00
18,382.85	89.91	179.88	7,729.40	-10,009.56	-441.27	10,019.28	0.00	0.00	0.00

Design Targets									
Target Name - hit/miss target - Shape	Dip Angle (°)	Dip Dir. (°)	TVD (ft)	+N/-S (ft)	+E/-W (ft)	Northing (usft)	Easting (usft)	Latitude	Longitude
FTP (Salt Flat CC - plan misses target center by 71.42ft at 7900.00ft MD (7652.69 TVD, 463.67 N, -454.02 E) - Point	0.00	0.00	7,713.40	500.27	-462.69	440,308.44	640,089.17	32° 12' 36.293706 N	104° 0' 50.536223
PBHL (Salt Flat CC - plan hits target center - Point	0.00	0.00	7,729.40	-10,009.56	-441.27	429,799.47	640,110.59	32° 10' 52.296779 N	104° 0' 50.650070

# Oxy Inc.

## Planning Report

<b>Database:</b>	HOPSPP	<b>Local Co-ordinate Reference:</b>	Well Salt Flat CC 20_29 Federal Com 11H
<b>Company:</b>	ENGINEERING DESIGNS	<b>TVD Reference:</b>	26.5' RKB @ 2999.40ft
<b>Project:</b>	PRD NM DIRECTIONAL PLANS (NAD 1983)	<b>MD Reference:</b>	26.5' RKB @ 2999.40ft
<b>Site:</b>	Salt Flat CC 20-29 Federal Com	<b>North Reference:</b>	Grid
<b>Well:</b>	Salt Flat CC 20_29 Federal Com 11H	<b>Survey Calculation Method:</b>	Minimum Curvature
<b>Wellbore:</b>	Wellbore #1		
<b>Design:</b>	Permitting Plan		

Formations						
Measured Depth (ft)	Vertical Depth (ft)	Name	Lithology	Dip (°)	Dip Direction (°)	
297.40	297.40	RUSTLER				
592.40	592.40	SALADO				
1,251.40	1,251.40	CASTILE				
2,804.40	2,804.40	DELAWARE				
2,847.40	2,847.40	BELL CANYON				
3,734.47	3,734.40	CHERRY CANYON				
4,996.35	4,979.40	BRUSHY CANYON				
6,665.71	6,569.40	BONE SPRING				
7,688.48	7,526.40	BONE SPRING 1ST				

Plan Annotations					
Measured Depth (ft)	Vertical Depth (ft)	Local Coordinates			
		+N/-S (ft)	+E/-W (ft)	Comment	
3,500.00	3,500.00	0.00	0.00	Build 1°/100'	
5,300.00	5,270.54	252.96	-121.04	Hold 18° Tangent	
7,105.42	6,987.59	756.22	-361.83	KOP, Build & Turn 10°/100'	
8,166.55	7,713.40	206.71	-461.91	Landing Point	
18,382.85	7,729.40	-10,009.56	-441.27	TD at 18382.85'	

# PERFORMANCE DATA

## TMK UP ULTRA™ DQX Technical Data Sheet

4.500 in

13.50 lbs/ft

P-110

### Tubular Parameters

Size	4.500	in	Minimum Yield	110,000	psi
Nominal Weight	13.50	lbs/ft	Minimum Tensile	125,000	psi
Grade	P-110		Yield Load	422,000	lbs
PE Weight	13.04	lbs/ft	Tensile Load	479,000	lbs
Wall Thickness	0.290	in	Min. Internal Yield Pressure	12,400	psi
Nominal ID	3.920	in	Collapse Pressure	10,700	psi
Drift Diameter	3.795	in			
Nom. Pipe Body Area	3.836	in <sup>2</sup>			

### Connection Parameters

Connection OD	5.000	in
Connection ID	3.920	in
Make-Up Loss	3.772	in
Critical Section Area	3.836	in <sup>2</sup>
Tension Efficiency	100.0	%
Compression Efficiency	100.0	%
Yield Load In Tension	422,000	lbs
Min. Internal Yield Pressure	12,400	psi
Collapse Pressure	10,700	psi
Uniaxial Bending	112	°/ 100 ft

### Make-Up Torques

Min. Make-Up Torque	6,000	ft-lbs
Opt. Make-Up Torque	6,700	ft-lbs
Max. Make-Up Torque	7,300	ft-lbs
Yield Torque	10,800	ft-lbs



Printed on: October-22-2014

#### NOTE:

The content of this Technical Data Sheet is for general information only and does not guarantee performance or imply fitness for a particular purpose, which only a competent drilling professional can determine considering the specific installation and operation parameters. Information that is printed or downloaded is no longer controlled by TMK IPSCO and might not be the latest information. Anyone using the information herein does so at their own risk. To verify that you have the latest TMK IPSCO technical information, please contact TMK IPSCO Technical Sales toll-free at 1-888-258-2000.





TUBULAR PARAMETERS	
Nominal OD, (inch)	4.500
Wall Thickness, (inch)	0.290
Pipe Grade	P110 CY
Coupling	Regular
Coupling Grade	P110 CY
Drift	Standard

CONNECTION PARAMETERS	
Connection OD (inch)	5.250
Connection ID, (inch)	3.920
Make-Up Loss, (inch)	3.846
Connection Critical Area, (sq inch)	3.836
Yield Strength in Tension, (klbs)	422
Yeld Strength in Compression, (klbs)	422
Tension Efficiency	100%
Compression Efficiency	100%
Min. Internal Yield Pressure, (psi)	12 410
Collapse Pressure, (psi)	10 690
Uniaxial Bending (deg/100ft)	112.1

MAKE-UP TORQUES	
Minimum Make-Up Torque, (ft-lb)	12 000
Optimum Make-Up Torque, (ft-lb)	13 000
Maximum Make-Up Torque, (ft-lb)	14 000
Operating Torque, (ft-lb)	19 200
Yield Torque, (ft-lb)	24 000

PIPE BODY PROPERTIES	
PE Weight, (lbs/ft)	13.05
Nominal Weight, (lbs/ft)	13.50
Nominal ID, (inch)	3.920
Drift Diameter, (inch)	3.795
Nominal Pipe Body Area, (sq inch)	3.836
Yield Strength in Tension, (klbs)	422
Min. Internal Yield Pressure, (psi)	12 410
Collapse Pressure, (psi)	10 690
Minimum Yield Strength, (psi)	110 000
Minimum Tensile Strength, (psi)	125 000

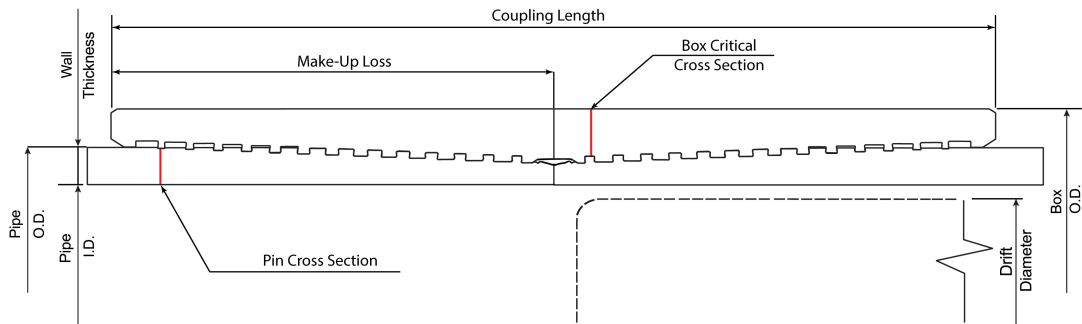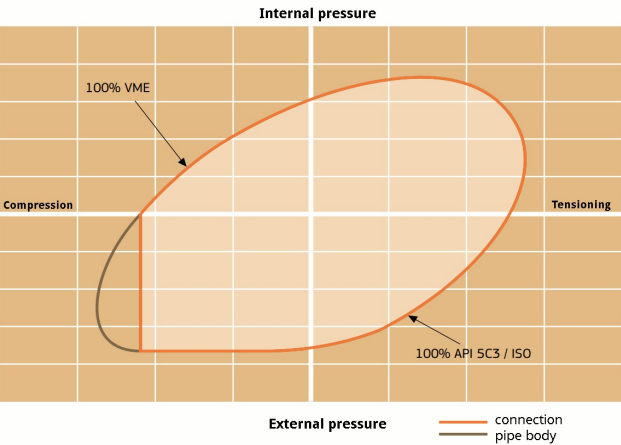


NOTE: The content of this Technical Data Sheet is for general information only and does not guarantee performance or imply fitness for a particular purpose, which only a competent drilling professional can determine considering the specific installation and operation parameters. This information supersede all prior versions for this connection. Information that is printed or downloaded is no longer controlled by TMK and might not be the latest information. Anyone using the information herein does so at their own risk. To verify that you have the latest technical information, please contact PAO "TMK" Technical Sales in Russia (Tel: +7 (495) 775-76-00, Email: techsales@tmk-group.com) and TMK IPSCO in North America (Tel: +1 (281)949-1044, Email: techsales@tmk-ipSCO.com).

Print date: 09/17/2019 17:26



SECTIONS 17, 20 & 29, TOWNSHIP 24 SOUTH, RANGE 29 EAST, N.M.P.M.,  
EDDY COUNTY

NEW MEXICO

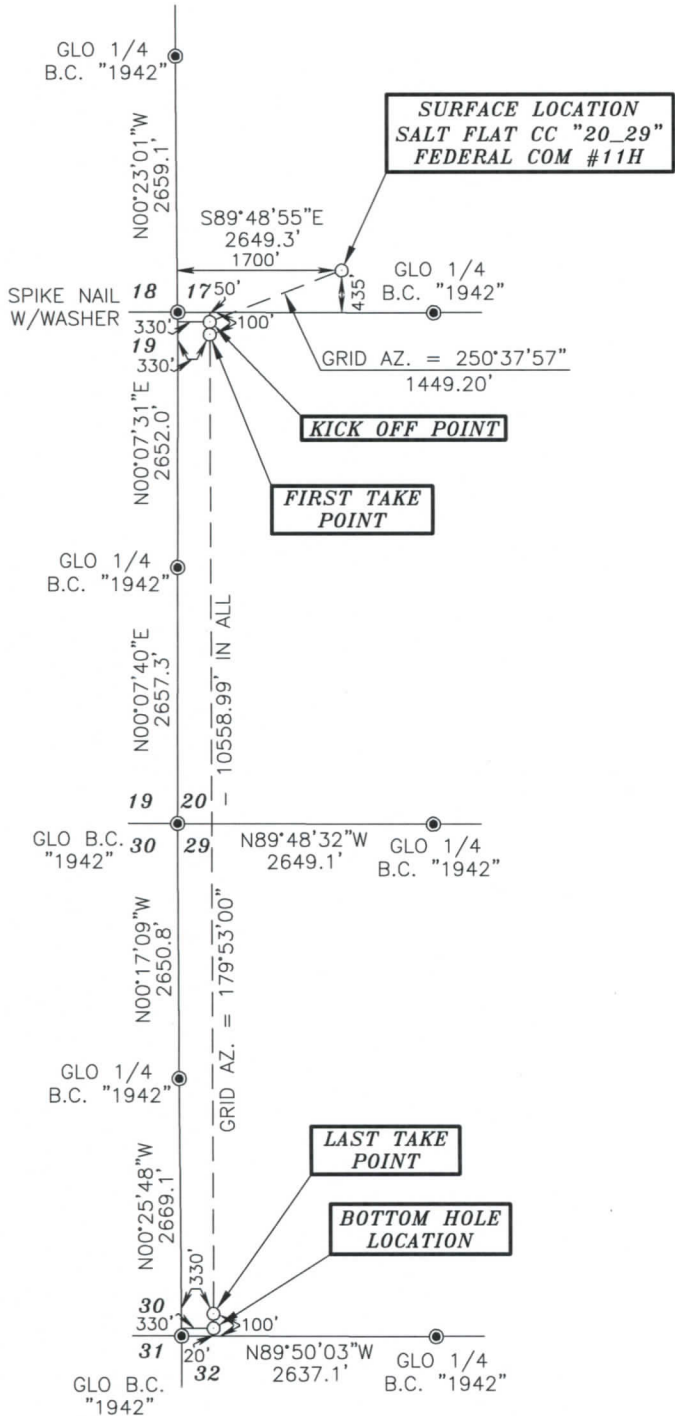

DRIVING DIRECTIONS:  
FROM THE INTERSECTION OF U.S. HWY.  
#285 AND BLACK RIVER VILLAGE ROAD IN  
MALAGA, GO EAST ON COUNTY ROAD #720  
FOR 1.3 MILES, TURN RIGHT ON COUNTY  
ROAD #746 (MCDONALD ROAD) AND GO  
SOUTH FOR 0.8 MILES, CONTINUE  
SOUTHEAST/EAST FOR 2.3 MILES, TURN  
LEFT ON COUNTY ROAD #788 (DOG TOWN  
ROAD) AND GO NORTHEASTERLY FOR 0.8  
MILES, TURN LEFT ON PROPOSED ROAD AND  
GO NORTHWEST FOR 887.4 FEET, TURN  
LEFT AND GO WEST FOR 549.2 FEET, TURN  
LEFT AND GO SOUTH FOR 438.8 FEET,  
TURN LEFT AND GO SOUTHEAST FOR 340.8  
FEET, TURN RIGHT AND GO SOUTH FOR  
416.2 FEET, TURN RIGHT AND GO WEST FOR  
474.1 FEET TO LOCATION.

North  
Basis of Bearings - GPS Geodetic Measurements  
NM East Zone (83) North American Datum of 1983



SURVEYORS CERTIFICATE

I, TERRY J. ASEL, NEW MEXICO PROFESSIONAL SURVEYOR NO. 15079, DO HEREBY CERTIFY THAT I CONDUCTED AND AM RESPONSIBLE FOR THIS SURVEY, THAT THIS SURVEY IS TRUE AND CORRECT TO THE BEST OF MY KNOWLEDGE AND BELIEF, AND MEETS THE "MINIMUM STANDARDS FOR SURVEYING IN NEW MEXICO" AS ADOPTED BY THE NEW MEXICO STATE BOARD OF REGISTRATION FOR PROFESSIONAL ENGINEERS AND SURVEYORS.


*Terry J. Asel* 5/25/2022  
Terry J. Asel N.M. R.P.L.S. No. 15079

Asel Surveying, LLC  
P.O. BOX 393 - 310 W. TAYLOR  
HOBBS, NEW MEXICO - 575-393-9146



LEGEND

● - DENOTES FOUND MONUMENT AS NOTED

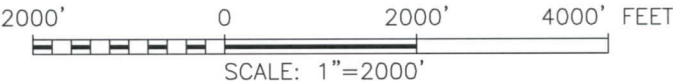

OXY USA INC.

SALT FLAT CC "20\_29" FEDERAL COM #11H  
LOCATED AT 435' FSL & 1700' FWL IN  
SECTION 17, TOWNSHIP 24 SOUTH, RANGE 29  
EAST, N.M.P.M., EDDY COUNTY, NEW MEXICO

Survey Date: 12/14/18	Sheet 1 of 1 Sheets
W.O. Number: 181214WL-c (Rev. C)	Drawn By: KA Rev: C
Date: 5/25/22	181214WL-c Scale: 1"=2000'



# AERIAL MAP



SCALE: NOT TO SCALE

SEC. 17 TWP. 24-S RGE. 29-E

SURVEY N.M.P.M.

COUNTY EDDY

DESCRIPTION 435' FSL & 1700' FWL


ELEVATION 2936.6'

OPERATOR OXY USA INC.

LEASE SALT FLAT CC "20\_29" FEDERAL COM #11H


Asel Surveying

P.O. BOX 393 - 310 W. TAYLOR  
HOBBS, NEW MEXICO - 575-393-9146

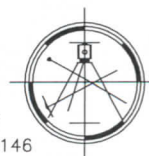



# LOCATION VERIFICATION MAP

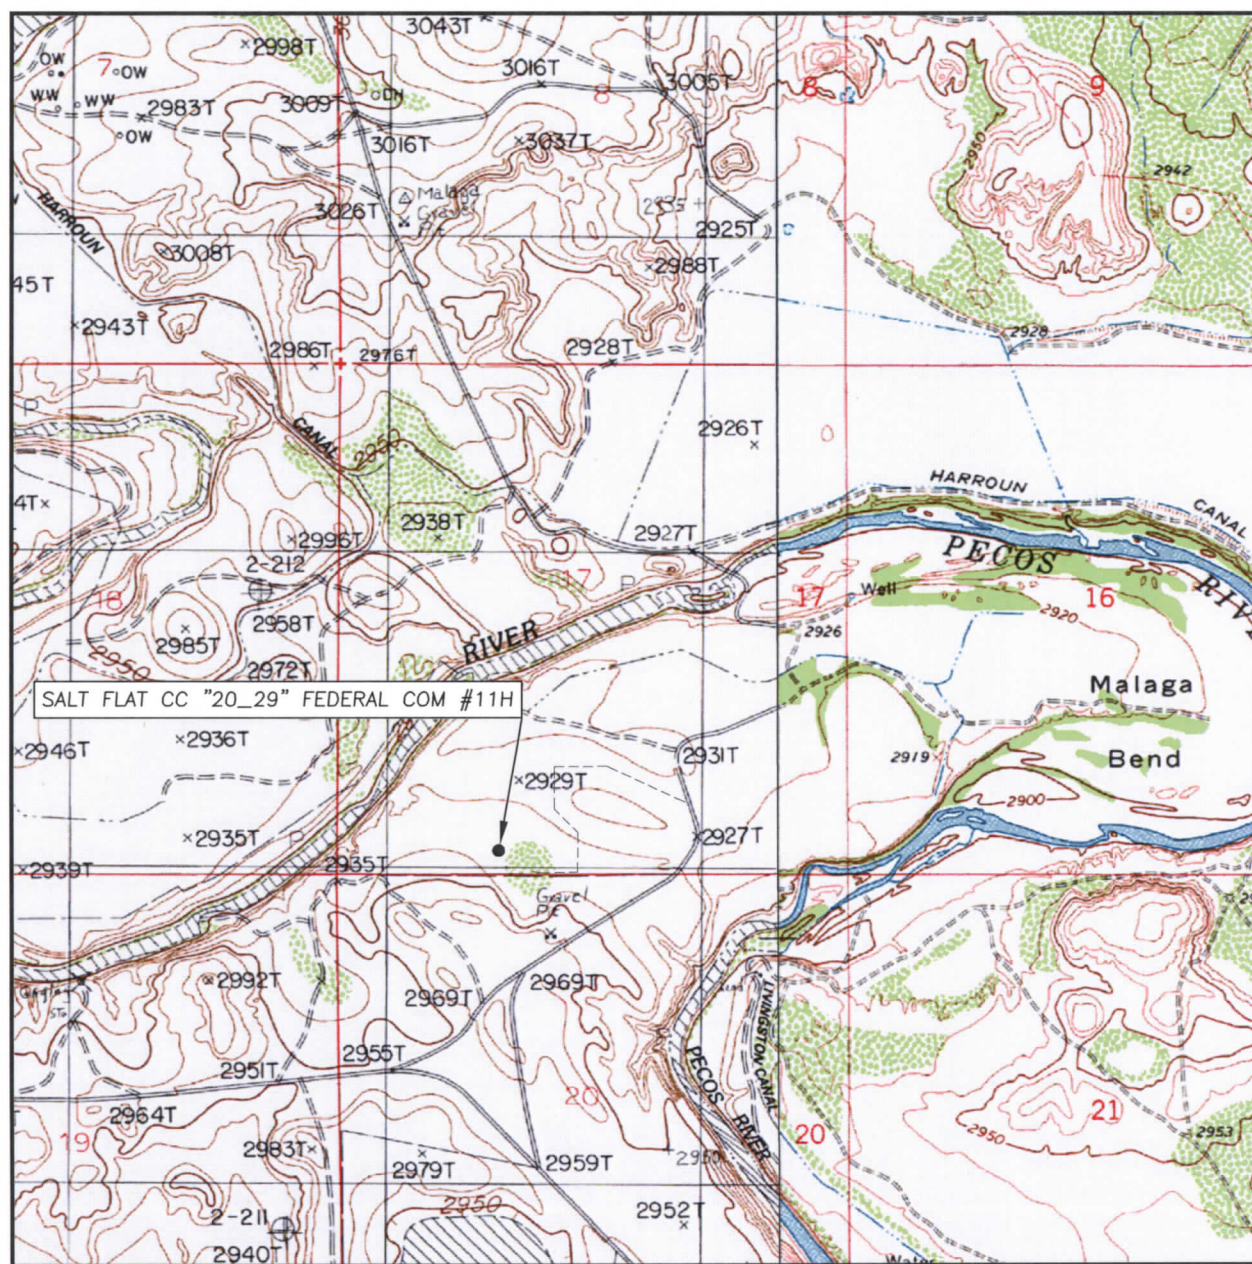

SCALE: 1" = 2000'

CONTOUR INTERVAL: 10'

SEC. 17 TWP. 24-S RGE. 29-E

SURVEY N.M.P.M.

COUNTY EDDY

DESCRIPTION 435' FSL &amp; 1700' FWL


ELEVATION 2936.6'

OPERATOR OXY USA INC.

LEASE SALT FLAT CC "20\_29" FEDERAL COM #11H

U.S.G.S. TOPOGRAPHIC MAP

Asel Surveying

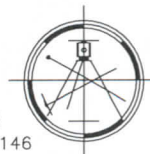P.O. BOX 393 - 310 W. TAYLOR  
HOBBS, NEW MEXICO - 575-393-9146




# OXY USA INC.

## SALT FLAT CC "20\_29" FEDERAL COM #11H

### SITE PLAN

## FAA PERMIT: NO

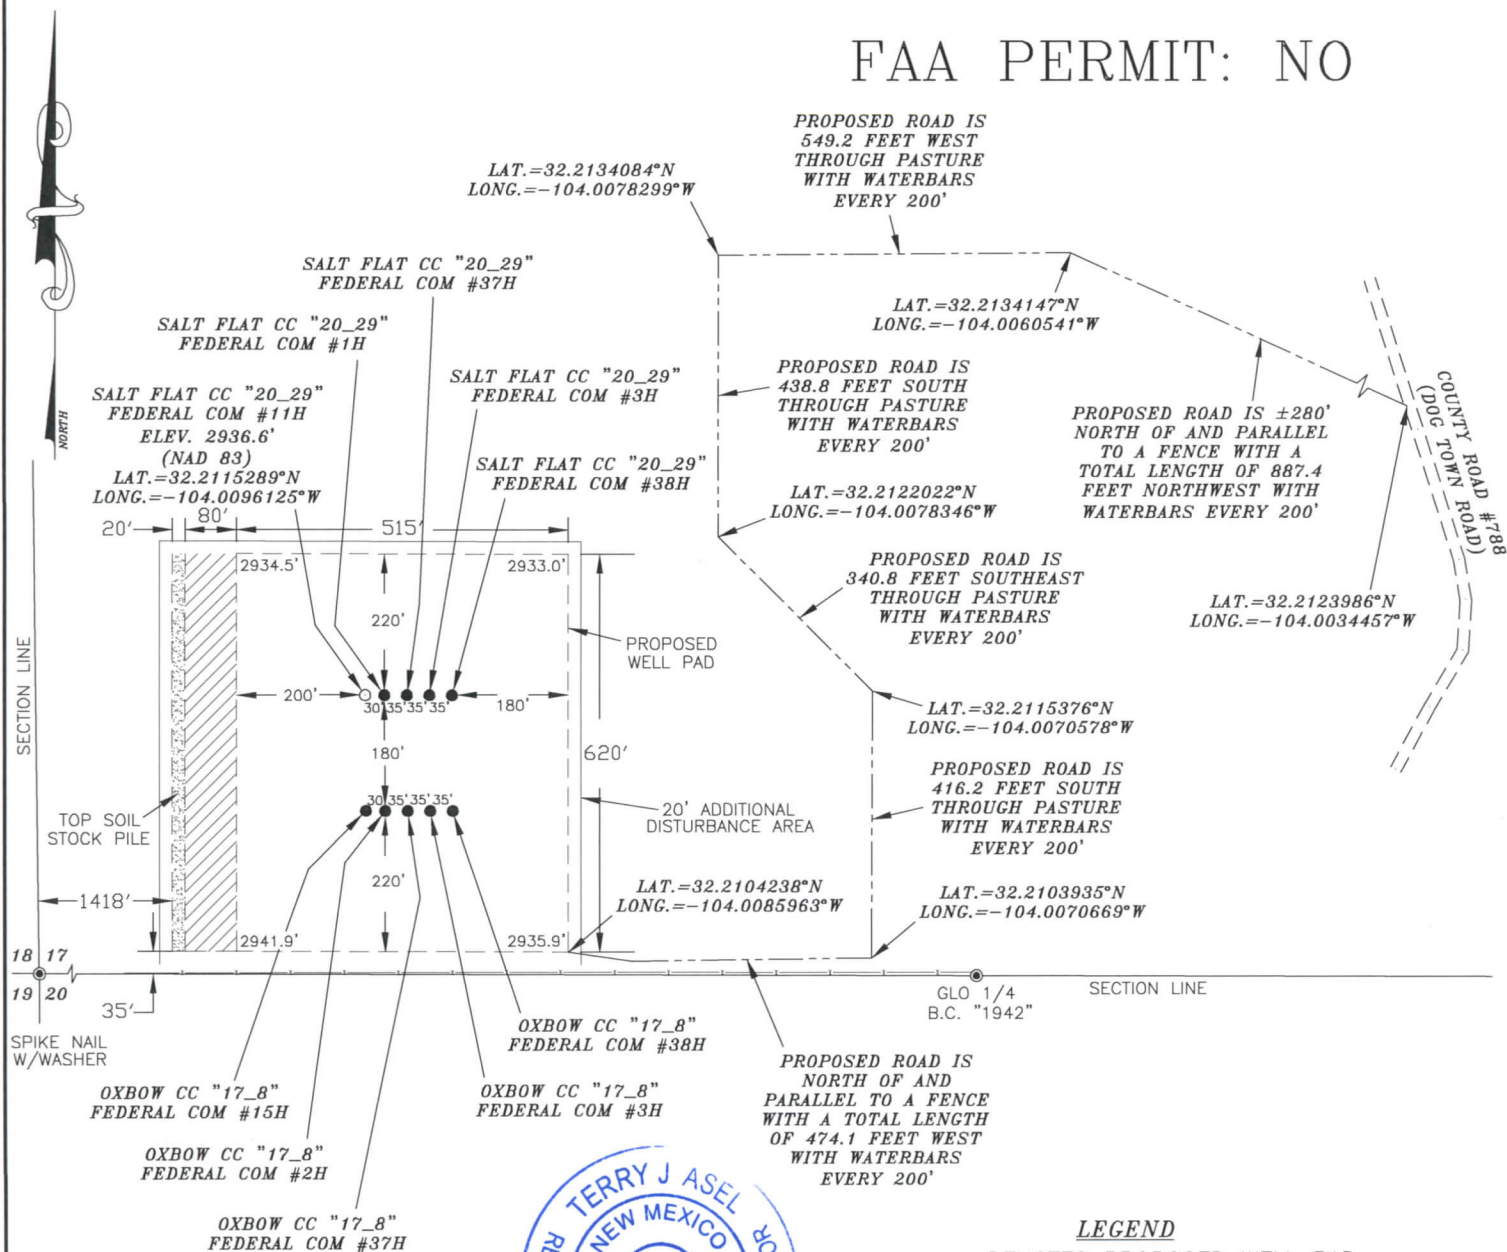

#### SURVEYORS CERTIFICATE

I, TERRY J. ASEL, NEW MEXICO PROFESSIONAL SURVEYOR NO. 15079, DO HEREBY CERTIFY THAT I CONDUCTED AND AM RESPONSIBLE FOR THIS SURVEY, THAT THIS SURVEY IS TRUE AND CORRECT TO THE BEST OF MY KNOWLEDGE AND BELIEF, AND MEETS THE "MINIMUM STANDARDS FOR SURVEYING IN NEW MEXICO" AS ADOPTED BY THE NEW MEXICO STATE BOARD OF REGISTRATION FOR PROFESSIONAL ENGINEERS AND SURVEYORS.

*Terry J. Asel* 5/12/2022  
Terry J. Asel N.M. R.P.L.S. No. 15079

Asel Surveying, LLC

P.O. BOX 393 - 310 W. TAYLOR  
HOBBS, NEW MEXICO - 575-393-9146




## OXY USA INC.

SALT FLAT CC "20\_29" FEDERAL COM #11H  
LOCATED AT 435' FSL & 1700' FWL IN  
SECTION 17, TOWNSHIP 24 SOUTH, RANGE 29  
EAST, N.M.P.M., EDDY COUNTY, NEW MEXICO

Survey Date: 12/14/18	Sheet 1 of 1 Sheets
W.O. Number: 181214WL-c (Rev. C)	Drawn By: KA Rev: C
Date: 5/26/22	181214WL-c Scale: 1"=300'

## VICINITY MAP

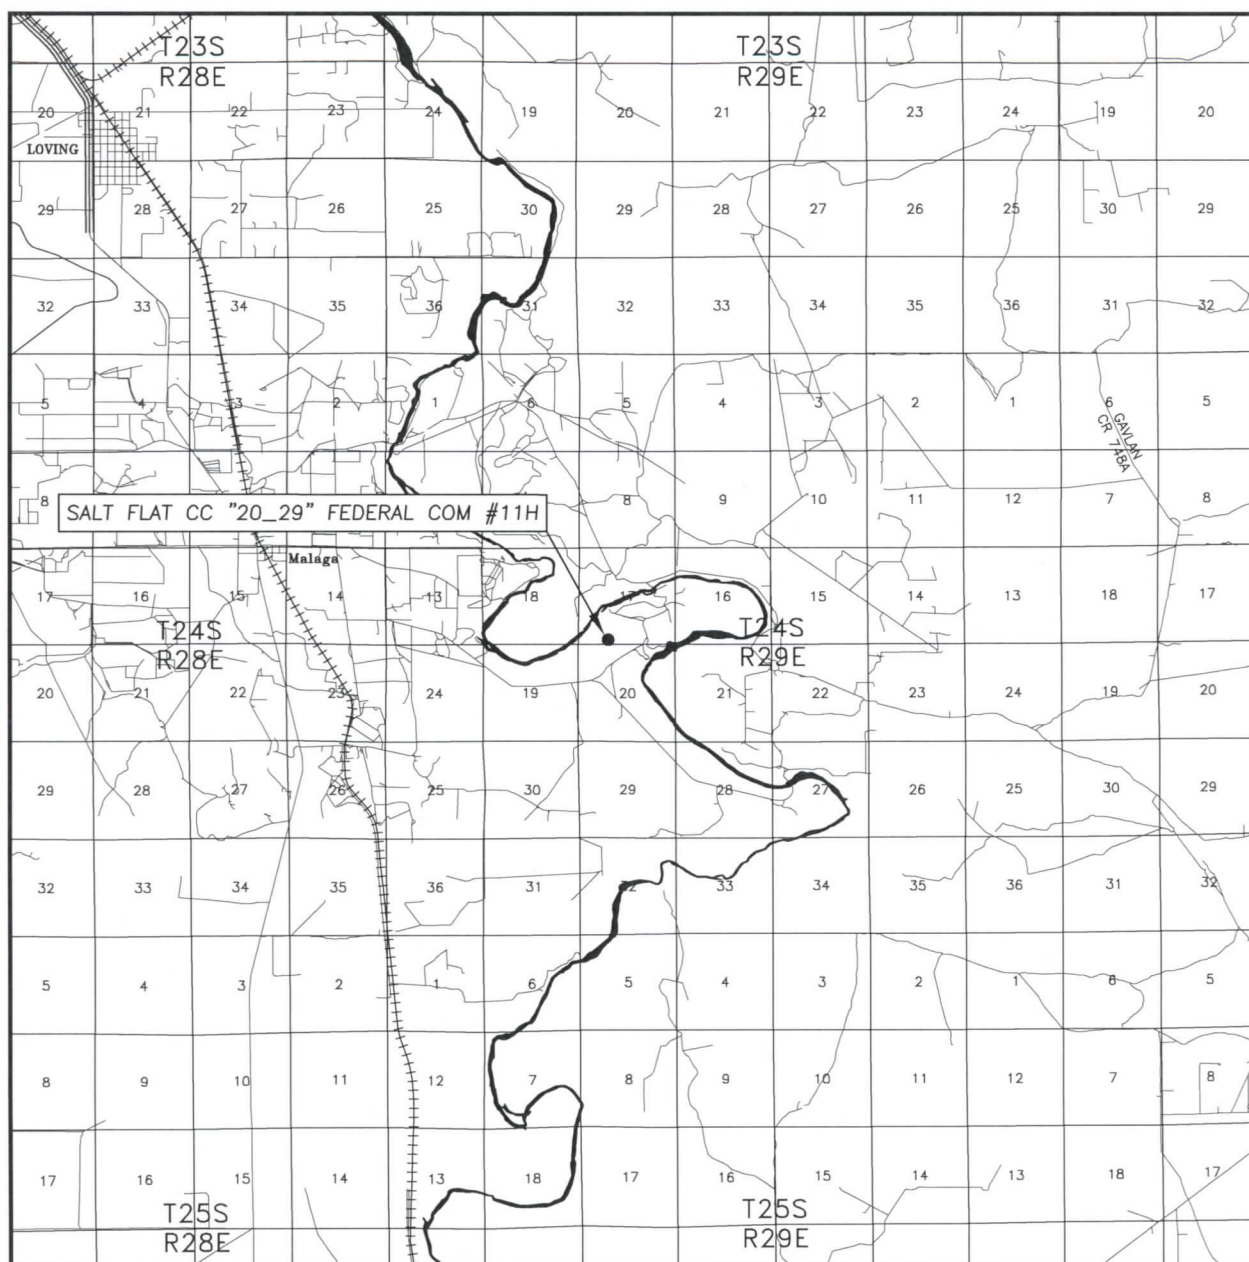

SEC. 17 TWP. 24-S RGE. 29-E  
 SURVEY N.M.P.M.  
 COUNTY EDDY  
 DESCRIPTION 435' FSL & 1700' FWL  
 ELEVATION 2936.6'  
 OPERATOR OXY USA INC.

SCALE: 1" = 2 MILES

Asel Surveying

P.O. BOX 393 - 310 W. TAYLOR  
 HOBBS, NEW MEXICO - 575-393-9146



LEASE SALT FLAT CC "20\_29" FEDERAL COM #11H

DIRECTIONS FROM THE INTERSECTION OF U.S. HWY. #285 AND BLACK RIVER VILLAGE ROAD IN MALAGA, GO EAST ON COUNTY ROAD #720 FOR 1.3 MILES, TURN RIGHT ON COUNTY ROAD #746 (MCDONALD ROAD) AND GO SOUTH FOR 0.8 MILES, CONTINUE SOUTHEAST/EAST FOR 2.3 MILES, TURN LEFT ON COUNTY ROAD #788 (DOG TOWN ROAD) AND GO NORTHEASTERLY FOR 0.8 MILES, TURN LEFT ON PROPOSED ROAD AND GO NORTHWEST FOR 887.4 FEET, TURN LEFT AND GO WEST FOR 549.2 FEET, TURN LEFT AND GO SOUTH FOR 438.8 FEET, TURN LEFT AND GO SOUTHEAST FOR 340.8 FEET, TURN RIGHT AND GO SOUTH FOR 416.2 FEET, TURN RIGHT AND GO

**District I**  
1625 N. French Dr., Hobbs, NM 88240  
Phone:(575) 393-6161 Fax:(575) 393-0720  
**District II**  
811 S. First St., Artesia, NM 88210  
Phone:(575) 748-1283 Fax:(575) 748-9720  
**District III**  
1000 Rio Brazos Rd., Aztec, NM 87410  
Phone:(505) 334-6178 Fax:(505) 334-6170  
**District IV**  
1220 S. St Francis Dr., Santa Fe, NM 87505  
Phone:(505) 476-3470 Fax:(505) 476-3462

**State of New Mexico**  
**Energy, Minerals and Natural Resources**  
**Oil Conservation Division**  
**1220 S. St Francis Dr.**  
**Santa Fe, NM 87505**

CONDITIONS  
  
Action 124859

CONDITIONS

Operator: OXY USA INC P.O. Box 4294 Houston, TX 772104294	OGRID: 16696
	Action Number: 124859
	Action Type: [C-103] NOI Change of Plans (C-103A)

CONDITIONS

Created By	Condition	Condition Date
kpickford	Adhere to previous NMOCD Conditions of Approval	7/14/2022