

Form 3160-3
(June 2015)

UNITED STATES
DEPARTMENT OF THE INTERIOR
BUREAU OF LAND MANAGEMENT
APPLICATION FOR PERMIT TO DRILL OR REENTER

FORM APPROVED
OMB No. 1004-0137
Expires: January 31, 2018

1a. Type of work: <input checked="" type="checkbox"/> DRILL <input type="checkbox"/> REENTER 1b. Type of Well: <input checked="" type="checkbox"/> Oil Well <input type="checkbox"/> Gas Well <input type="checkbox"/> Other 1c. Type of Completion: <input type="checkbox"/> Hydraulic Fracturing <input checked="" type="checkbox"/> Single Zone <input type="checkbox"/> Multiple Zone		5. Lease Serial No. NMNM94194 6. If Indian, Allottee or Tribe Name 7. If Unit or CA Agreement, Name and No. 8. Lease Name and Well No. ALPHA WOLF 36 FEDERAL COM 301H [334568]
2. Name of Operator AVANT OPERATING LLC [330396]		9. API Well No. 30-025-51781
3a. Address 1515 WYNKOOP STREET, SUITE 700, DENVER, CO 802	3b. Phone No. (include area code) (720) 746-5045	10. Field and Pool, or Exploratory QUERECHO PLAINS/UPPER BONE SPR [50600]
4. Location of Well (Report location clearly and in accordance with any State requirements. *) At surface NESE / 1353 FSL / 450 FEL / LAT 32.700323 / LONG -193.712688 At proposed prod. zone NWSW / 2310 FSL / 100 FWL / LAT 32.703028 / LONG -103.745231		11. Sec., T. R. M. or Blk. and Survey or Area SEC 36/T18S/R32E/NMP
14. Distance in miles and direction from nearest town or post office* 11 miles		12. County or Parish LEA
15. Distance from proposed* location to nearest property or lease line, ft. (Also to nearest drig. unit line, if any) 450 feet		16. No of acres in lease 17. Spacing Unit dedicated to this well 640.0
18. Distance from proposed location* to nearest well, drilling, completed, applied for, on this lease, ft. 33 feet		19. Proposed Depth 8600 feet / 18809 feet 20. BLM/BIA Bond No. in file FED: NMB001882
21. Elevations (Show whether DF, KDB, RT, GL, etc.) 3713 feet		22. Approximate date work will start* 06/01/2023 23. Estimated duration 60 days
24. Attachments		

The following, completed in accordance with the requirements of Onshore Oil and Gas Order No. 1, and the Hydraulic Fracturing rule per 43 CFR 3162.3-3 (as applicable)

- | | |
|---|---|
| 1. Well plat certified by a registered surveyor.
2. A Drilling Plan.
3. A Surface Use Plan (if the location is on National Forest System Lands, the SUPO must be filed with the appropriate Forest Service Office). | 4. Bond to cover the operations unless covered by an existing bond on file (see Item 20 above).
5. Operator certification.
6. Such other site specific information and/or plans as may be requested by the BLM. |
|---|---|

25. Signature (Electronic Submission)	Name (Printed/Typed) BRIAN WOOD / Ph: (720) 746-5045	Date 02/06/2023
Title President		
Approved by (Signature) (Electronic Submission)	Name (Printed/Typed) CODY LAYTON / Ph: (575) 234-5959	Date 07/24/2023
Title Assistant Field Manager Lands & Minerals Office Carlsbad Field Office		

Application approval does not warrant or certify that the applicant holds legal or equitable title to those rights in the subject lease which would entitle the applicant to conduct operations thereon.
 Conditions of approval, if any, are attached.

Title 18 U.S.C. Section 1001 and Title 43 U.S.C. Section 1212, make it a crime for any person knowingly and willfully to make to any department or agency of the United States any false, fictitious or fraudulent statements or representations as to any matter within its jurisdiction.

NGMP Rec 08/01/2023**SL**

(Continued on page 2)

**Approval Date: 07/24/2023****KZ****08/03/2023**

*(Instructions on page 2)

DISTRICT I
1625 N. French Dr., Hobbs, NM 88240
Phone (575) 393-6161 Fax: (575) 393-0720

DISTRICT II
811 S. First St., Artesia, NM 88210
Phone (575) 748-1283 Fax: (575) 748-9720

DISTRICT III
1000 Rio Brazos Rd., Aztec, NM 87410
Phone (505) 334-6178 Fax: (505) 334-6170

DISTRICT IV
1220 S. St. Francis Dr., Santa Fe, NM 87505
Phone (505) 476-3480 Fax: (505) 476-3482

State of New Mexico
Energy, Minerals and Natural Resources Department

Form C-102
Revised August 4, 2011

Submit one copy to appropriate
District Office

OIL CONSERVATION DIVISION
1220 South St. Francis Dr.
Santa Fe, New Mexico 87505

WELL LOCATION AND ACREAGE DEDICATION PLAT

☐ AMENDED REPORT

API Number 30-025- 51781	Pool Code 50600	Pool Name QUERRECHO PLAINS; UPPER BONE SPRING
Property Code 334568	Property Name ALPHA WOLF 36 FEDERAL COM	Well Number 301H
OGRID No. 330396	Operator Name AVANT OPERATING, LLC	Elevation 3713'


Surface Location

UL or lot No.	Section	Township	Range	Lot Idn	Feet from the	SOUTH/South line	Feet from the	East/West line	County
I	36	18 S	32 E		1353	SOUTH	450	EAST	LEA

Bottom Hole Location If Different From Surface

UL or lot No.	Section	Township	Range	Lot Idn	Feet from the	SOUTH/South line	Feet from the	East/West line	County
L	35	18 S	32 E		2310	SOUTH	100	WEST	LEA
Dedicated Acres 640.00	Joint or Infill	Consolidation Code C	Order No. R-22616						

NO ALLOWABLE WILL BE ASSIGNED TO THIS COMPLETION UNTIL ALL INTERESTS HAVE BEEN CONSOLIDATED
OR A NON-STANDARD UNIT HAS BEEN APPROVED BY THE DIVISION

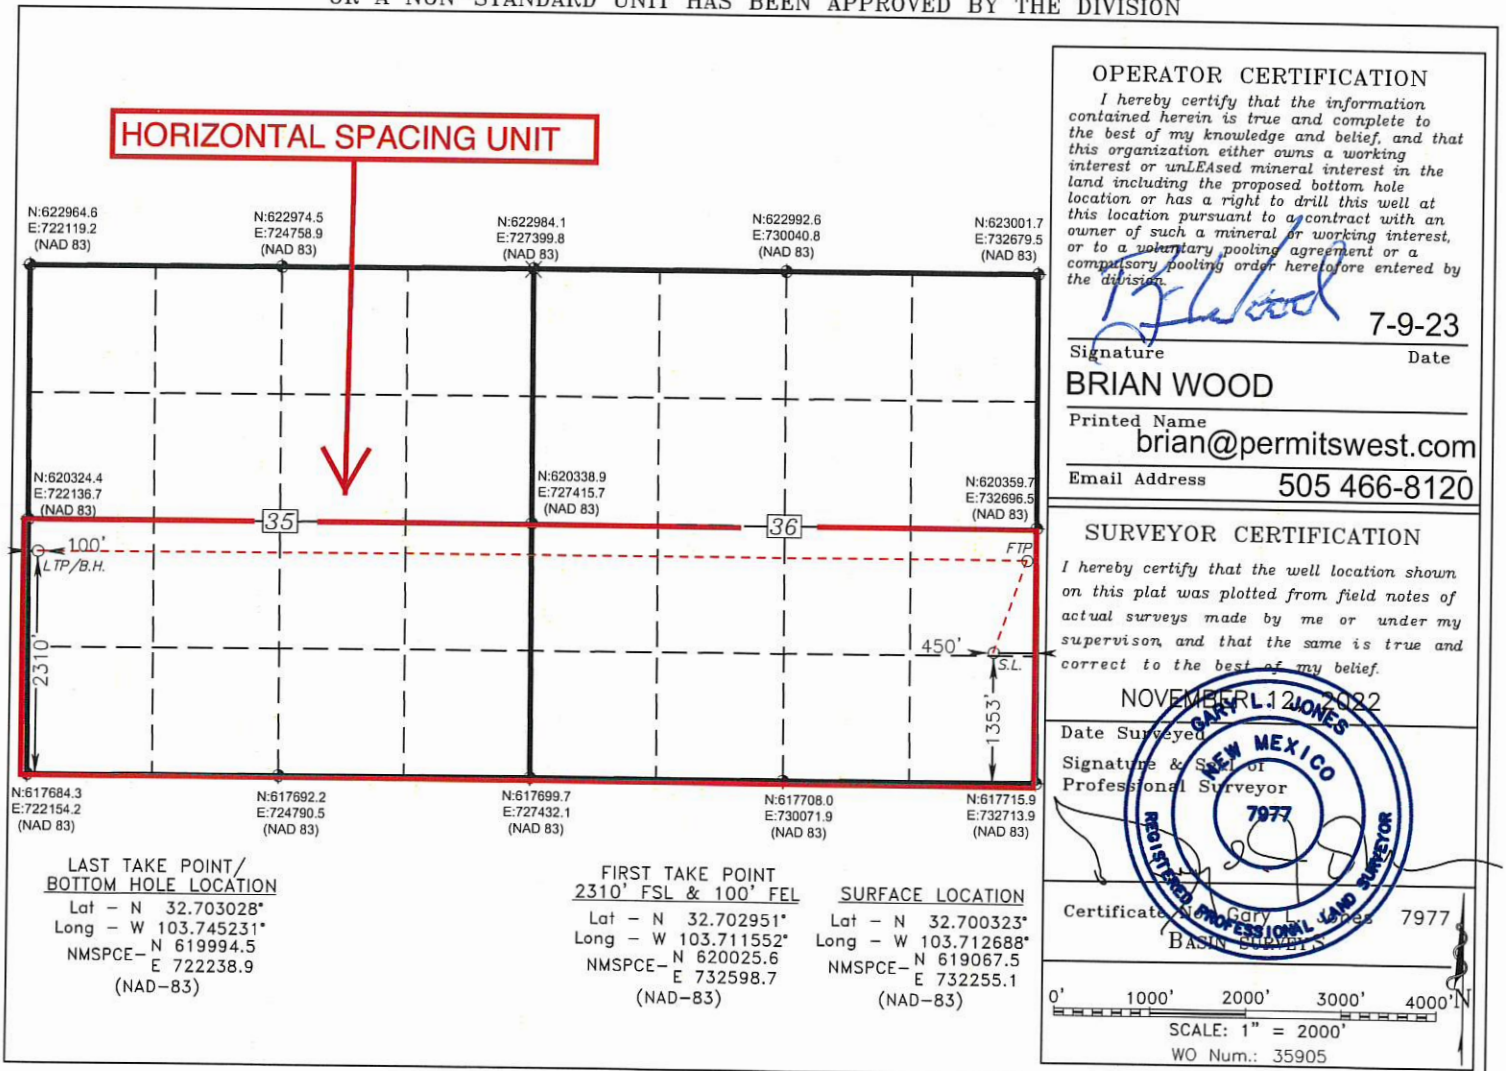

State of New Mexico
Energy, Minerals and Natural Resources Department
Oil Conservation Division
1220 South St. Francis Dr.
Santa Fe, NM 87505

Submit Electronically
Via E-permitting

NATURAL GAS MANAGEMENT PLAN

This Natural Gas Management Plan must be submitted with each Application for Permit to Drill (APD) for a new or recompleted well.

Section 1 – Plan Description

Effective May 25, 2021

I. Operator: Avant Operating, LLC **OGRID:** 330396 **Date:** 07/31/2023

II. Type: ☒ Original ☐ Amendment due to ☐ 19.15.27.9.D(6)(a) NMAC ☐ 19.15.27.9.D(6)(b) NMAC ☐ Other.

If Other, please describe: _____

III. Well(s): Provide the following information for each new or recompleted well or set of wells proposed to be drilled or proposed to be recompleted from a single well pad or connected to a central delivery point.

Well Name	API	ULSTR	Footages	Anticipated Oil BBL/D	Anticipated Gas MCF/D	Anticipated Produced Water BBL/D
Alpha Wolf 36 Fed Com 301H		I-36-T18S-R32E	1353FSL/450FEL	950 BBL/D	1800 MCF/D	4000 BBL/D
Alpha Wolf 36 Fed Com 302H		P-36-T18S-R32E	1320FSL/450FEL	950 BBL/D	1800 MCF/D	4000 BBL/D
Alpha Wolf 36 Fed Com 303H		P-36-T18S-R32E	1287FSL/450FEL	950 BBL/D	1800 MCF/D	4000 BBL/D

IV. Central Delivery Point Name: Alpha Wolf CTB [See 19.15.27.9(D)(1) NMAC]

V. Anticipated Schedule: Provide the following information for each new or recompleted well or set of wells proposed to be drilled or proposed to be recompleted from a single well pad or connected to a central delivery point.

Well Name	API	Spud Date	TD Reached Date	Completion Commencement Date	Initial Flow Back Date	First Production Date
Alpha Wolf 36 Fed Com 301H		09/11/2024	10/22/2024	12/01/2024	01/01/2025	01/01/2025
Alpha Wolf 36 Fed Com 302H		09/11/2024	10/22/2024	12/01/2024	01/01/2025	01/01/2025
Alpha Wolf 36 Fed Com 303H		09/11/2024	10/22/2024	12/01/2024	01/01/2025	01/01/2025

VI. Separation Equipment: ☒ Attach a complete description of how Operator will size separation equipment to optimize gas capture.

VII. Operational Practices: ☒ Attach a complete description of the actions Operator will take to comply with the requirements of Subsection A through F of 19.15.27.8 NMAC.

VIII. Best Management Practices: ☒ Attach a complete description of Operator's best management practices to minimize venting during active and planned maintenance.

Section 2 – Enhanced Plan

EFFECTIVE APRIL 1, 2022

Beginning April 1, 2022, an operator that is not in compliance with its statewide natural gas capture requirement for the applicable reporting area must complete this section.

☒ Operator certifies that it is not required to complete this section because Operator is in compliance with its statewide natural gas capture requirement for the applicable reporting area.

IX. Anticipated Natural Gas Production:

Well	API	Anticipated Average Natural Gas Rate MCF/D	Anticipated Volume of Natural Gas for the First Year MCF
Alpha Wolf 36 Fed Com 301H		905 MDF/D	330,450 MCF
Alpha Wolf 36 Fed Com 302H		905 MDF/D	330,450 MCF
Alpha Wolf 36 Fed Com 303H		905 MDF/D	330,450 MCF

X. Natural Gas Gathering System (NGGS):

Operator	System	ULSTR of Tie-in	Anticipated Gathering Start Date	Available Maximum Daily Capacity of System Segment Tie-in
DCP Midstream	Lin	Sec 32, T18S, R32E	01/01/2025	2.5 MMCF/D

XI. Map. ☒ Attach an accurate and legible map depicting the location of the well(s), the anticipated pipeline route(s) connecting the production operations to the existing or planned interconnect of the natural gas gathering system(s), and the maximum daily capacity of the segment or portion of the natural gas gathering system(s) to which the well(s) will be connected.

XII. Line Capacity. The natural gas gathering system ☒ will ☐ will not have capacity to gather 100% of the anticipated natural gas production volume from the well prior to the date of first production.

XIII. Line Pressure. Operator ☐ does ☒ does not anticipate that its existing well(s) connected to the same segment, or portion, of the natural gas gathering system(s) described above will continue to meet anticipated increases in line pressure caused by the new well(s).

☒ Attach Operator's plan to manage production in response to the increased line pressure.

XIV. Confidentiality: ☒ Operator asserts confidentiality pursuant to Section 71-2-8 NMSA 1978 for the information provided in Section 2 as provided in Paragraph (2) of Subsection D of 19.15.27.9 NMAC, and attaches a full description of the specific information for which confidentiality is asserted and the basis for such assertion.

Section 3 - Certifications

Effective May 25, 2021

Operator certifies that, after reasonable inquiry and based on the available information at the time of submittal:

☒ Operator will be able to connect the well(s) to a natural gas gathering system in the general area with sufficient capacity to transport one hundred percent of the anticipated volume of natural gas produced from the well(s) commencing on the date of first production, taking into account the current and anticipated volumes of produced natural gas from other wells connected to the pipeline gathering system; or

☐ Operator will not be able to connect to a natural gas gathering system in the general area with sufficient capacity to transport one hundred percent of the anticipated volume of natural gas produced from the well(s) commencing on the date of first production, taking into account the current and anticipated volumes of produced natural gas from other wells connected to the pipeline gathering system.

If Operator checks this box, Operator will select one of the following:

Well Shut-In. ☐ Operator will shut-in and not produce the well until it submits the certification required by Paragraph (4) of Subsection D of 19.15.27.9 NMAC; or

Venting and Flaring Plan. ☐ Operator has attached a venting and flaring plan that evaluates and selects one or more of the potential alternative beneficial uses for the natural gas until a natural gas gathering system is available, including:

- (a) power generation on lease;
- (b) power generation for grid;
- (c) compression on lease;
- (d) liquids removal on lease;
- (e) reinjection for underground storage;
- (f) reinjection for temporary storage;
- (g) reinjection for enhanced oil recovery;
- (h) fuel cell production; and
- (i) other alternative beneficial uses approved by the division.

Section 4 - Notices


1. If, at any time after Operator submits this Natural Gas Management Plan and before the well is spud:

(a) Operator becomes aware that the natural gas gathering system it planned to connect the well(s) to has become unavailable or will not have capacity to transport one hundred percent of the production from the well(s), no later than 20 days after becoming aware of such information, Operator shall submit for OCD's approval a new or revised venting and flaring plan containing the information specified in Paragraph (5) of Subsection D of 19.15.27.9 NMAC; or

(b) Operator becomes aware that it has, cumulatively for the year, become out of compliance with its baseline natural gas capture rate or natural gas capture requirement, no later than 20 days after becoming aware of such information, Operator shall submit for OCD's approval a new or revised Natural Gas Management Plan for each well it plans to spud during the next 90 days containing the information specified in Paragraph (2) of Subsection D of 19.15.27.9 NMAC, and shall file an update for each Natural Gas Management Plan until Operator is back in compliance with its baseline natural gas capture rate or natural gas capture requirement.


2. OCD may deny or conditionally approve an APD if Operator does not make a certification, fails to submit an adequate venting and flaring plan which includes alternative beneficial uses for the anticipated volume of natural gas produced, or if OCD determines that Operator will not have adequate natural gas takeaway capacity at the time a well will be spud.

I certify that, after reasonable inquiry, the statements in and attached to this Natural Gas Management Plan are true and correct to the best of my knowledge and acknowledge that a false statement may be subject to civil and criminal penalties under the Oil and Gas Act.

Signature: 
Printed Name: John Harper
Title: VP of Geosciences
E-mail Address: John@avantnr.com
Date: 07/31/23
Phone: 678-988-6644
OIL CONSERVATION DIVISION (Only applicable when submitted as a standalone form)
Approved By:
Title:
Approval Date:
Conditions of Approval:

Avant Operating, LLC Natural Gas Management Plan

- VI. Separation equipment will be sized by construction engineering staff based on stated manufacturer daily throughput capacities and anticipated daily production rates to ensure adequate capacity. Closed vent system piping, compression needs, and VRUs will be sized utilizing ProMax modelling software to ensure adequate capacity for anticipated production volumes and conditions.
- VII. Avant Operating, LLC (Avant) will take the following actions to comply with the regulations listed in 19.15.27.8:
- A. Avant will maximize the recovery of natural gas by minimizing the waste, as defined by 19.15.2 NMAC, of natural gas through venting and flaring. Avant will ensure that well(s) will be connected to a natural gas gathering system with sufficient capacity to transport natural gas.
 - B. All drilling operations will be equipped with a rig flare located at least 100' from the nearest surface hole. Rig flare will be utilized to combust any natural gas that is brought to surface during normal drilling operations. In the case of emergency venting or flaring the volumes will be estimated and reported appropriately.
 - C. During completion operations any natural gas brought to surface will be flared. Immediately following the finish of completion operations, all well flowback will be directed to permanent separation equipment. Produced natural gas from separation equipment will be sent to sales. It is not anticipated that gas will not meet pipeline standards. However, if natural gas does not meet gathering pipeline quality specifications, Avant will flare the natural gas for 60 days or until the natural gas meets the pipeline quality specifications, whichever is sooner. Avant will ensure that the flare is sized properly and is equipped with automatic igniter or continuous pilot. The gas sample will be analyzed twice per week and the gas will be routed into a gathering system as soon as pipeline specifications are met.
 - D. Natural gas will not be flared with the exceptions and provisions listed in the 19.15.27.8 D.(I) through (4). If there is no adequate takeaway for the separator gas, well(s) will be shut in until the natural gas gathering system is available with exception of emergency or malfunction situations. Venting and/or flaring volumes will be estimated and reported appropriately.
 - E. Avant will comply with the performance standards requirements and provisions listed in 19.15.27.8 (I) through (8). All equipment will be designed and sized to handle maximum anticipated pressures and throughputs to minimize the waste. Production storage tanks constructed after May 25, 2021, will be equipped with automatic gauging system. Flares constructed after May 25, 2021, will be equipped with automatic igniter or continuous pilot. Flares will be located at least 100' from the well and storage tanks unless otherwise approved by the division. Avant will conduct AVO inspections as described in 19.15.27.8 E (5) (a) with frequencies specified in 19.15.27.8 E (5) (b) and (c). All emergencies will be resolved as quickly and safely as feasible to minimize waste.
 - F. The volume of natural gas that is vented or flared as the result of malfunction or emergency during drilling and completions operations will be estimated. The volume of natural gas that is vented, flared, or beneficially used during production operations, will be measured, or estimated. Avant will install equipment to measure

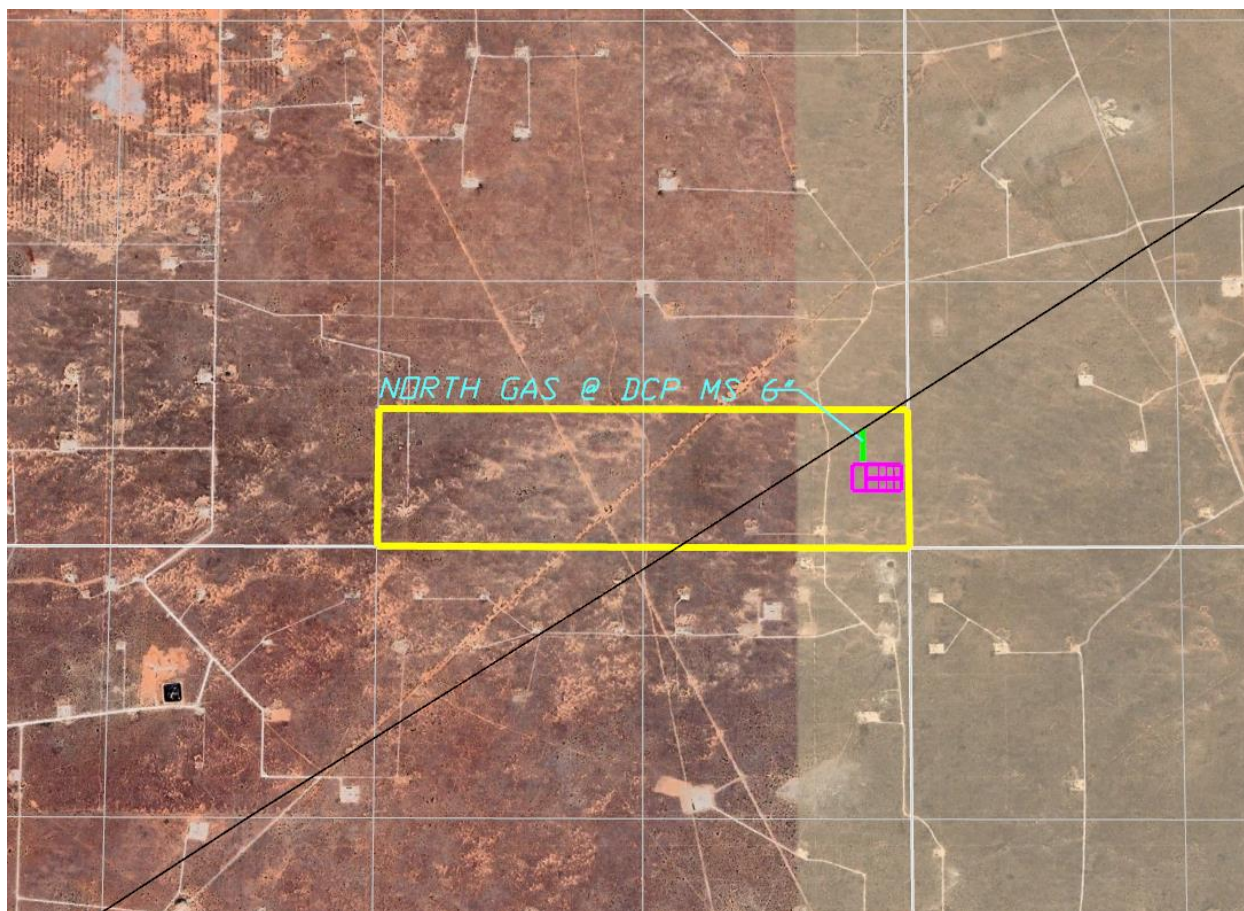Map**Line Pressure Plan**

When we start to see an increase in line pressure, we will communicate with our current Gas Midstream company to see how we can reduce the line pressure to ensure they can handle the production. We will monitor closely and make facility adjustments to keep line pressures down. If we continue to see downstream issues with high line pressures, we will look at alternative options to capture the excess gas the pipeline cannot handle to keep line pressures low. Building a relationship with the Gas Midstream company will be a priority to ensure both parties are on the same page when new wells are coming online in order to keep line pressures low for any upgrades that need to be in place before they come online.



U.S. Department of the Interior
BUREAU OF LAND MANAGEMENT

Drilling Plan Data Report

07/24/2023

APD ID: 10400090497

Submission Date: 02/06/2023

Highlighted data
reflects the most
recent changes

Operator Name: AVANT OPERATING LLC

Well Name: ALPHA WOLF 36 FEDERAL COM

Well Number: 301H

Well Type: OIL WELL

Well Work Type: Drill

[Show Final Text](#)

Section 1 - Geologic Formations

Formation ID	Formation Name	Elevation	True Vertical	Measured Depth	Lithologies	Mineral Resources	Producing Formatio
11847268	QUATERNARY	3713	0	0	OTHER : Caliche	USEABLE WATER	N
11847269	RUSTLER ANHYDRITE	2410	1303	1303	ANHYDRITE	NONE	N
11847270	TOP SALT	2113	1600	1600	SALT	NONE	N
11847271	BASE OF SALT	748	2965	2976	SALT	NONE	N
11847272	YATES	747	2966	2977	SANDSTONE	NATURAL GAS, OIL	N
11847273	SEVEN RIVERS	303	3410	3430	LIMESTONE	NATURAL GAS, OIL	N
11847274	QUEEN	-379	4092	4124	LIMESTONE	NATURAL GAS	N
11847275	PENROSE	-607	4320	4357	OTHER : Carbonate	NONE	N
11847276	SAN ANDRES	-1331	5044	5094	OTHER : Carbonate	NATURAL GAS, OIL	N
11847277	DELAWARE	-1615	5328	5384	SANDSTONE	NATURAL GAS, OIL	N
11847278	BONE SPRING LIME	-3550	7263	7355	LIMESTONE	NATURAL GAS, OIL	N
11847279	AVALON SAND	-3697	7410	7504	SHALE	NONE	N
11847280	BONE SPRING 1ST	-4836	8549	8778	SANDSTONE	NATURAL GAS, OIL	Y

Section 2 - Blowout Prevention

Operator Name: AVANT OPERATING LLC**Well Name:** ALPHA WOLF 36 FEDERAL COM**Well Number:** 301H**Pressure Rating (PSI):** 5M**Rating Depth:** 15000

Equipment: A minimum 5M system will be used. The minimum blowout preventer equipment (BOPE) shown in the BOP Diagram will consist of a single ram, mud cross and double ram-type (10,000 psi WP) preventer, and an annular preventer (5000-psi WP). Both units will be hydraulically operated, and the ram-type will be equipped with blind rams on top and drill pipe rams on bottom.

Requesting Variance? YES

Variance request: Variance is requested to use a co-flex line between the BOP and choke manifold (instead of using a 4" OD steel line). Co-flex line will be tested in accordance with highest BOP test pressures (5000 psi) before drilling out of surface casing and (5000 psi) before drilling out of intermediate casing. Pressure tests will be charted for records. The manufacturers hydrostatic test report will be kept on location for inspection.

Testing Procedure: All BOPE will be tested in accordance with Onshore Oil & Gas Order 2. Before drilling out of the surface casing, the ram-type BOP and accessory equipment will be tested to 5000 (high) / 250 (low) psig and the annular preventer to 3500 (high) / 250 (low) psig by an independent service company. Test charts will always be kept on location. Surface casing will be tested to 1500 psi for 30 minutes. Before drilling out of the intermediate casing, the ram-type BOP and accessory equipment will be tested to 5000 (high) / 250 (low) psig and the annular preventer to 3500 (high) / 250 (low) psig by an independent service company. Test charts will always be kept on location. Intermediate casing will be tested to 1500 psi for 30 minutes. A solid steel body pack-off will be used after running and cementing the intermediate casing. After installation, pack-off and lower flange will be pressure tested to 5000 psi. Pipe rams will be operationally checked each 24-hour period. Blind rams will be operationally checked on each trip out of the hole. These checks will be noted on the daily tour sheets. A hydraulically operated choke will be installed prior to drilling out of the intermediate casing shoe. This pressure test will be repeated at least once every 30 days, as per Onshore Order 2. Kelly cock will always be in the drill string. Full opening drill pipe stabbing valve (inside BOP) with proper drill pipe connections will always be on the rig floor. The multi-bowl wellhead will be installed by a third-party welder while being monitored by the vendors representative. All BOP equipment will be tested using a conventional test plug - not a cup or J-packer type. Both the surface and intermediate casing strings will be tested as per Onshore Order 2 to at least 0.22 psi/ft or 1500 psi, whichever is greater.

Choke Diagram Attachment:

Alpha_Choke_20230131093245.pdf

BOP Diagram Attachment:

Alpha_BOP_20230131093441.pdf

Section 3 - Casing

Casing ID	String Type	Hole Size	Csg Size	Condition	Standard	Tapered String	Top Set MD	Bottom Set MD	Top Set TVD	Bottom Set TVD	Top Set MSL	Bottom Set MSL	Calculated casing length MD	Grade	Weight	Joint Type	Collapse SF	Burst SF	Joint SF Type	Joint SF	Body SF Type	Body SF
1	SURFACE	17.5	13.375	NEW	API	N	0	1328	0	1328	3713	2385	1328	J-55	54.5	LT&C	1.125	1.125	DRY	1.6	DRY	1.6
2	INTERMEDIATE	12.25	9.625	NEW	API	N	0	4000	0	3970	3713	-257	4000	J-55	40	LT&C	1.125	1.125	DRY	1.6	DRY	1.6
3	INTERMEDIATE	12.25	9.625	NEW	API	N	4000	5282	3970	5228	-257	-1515	1282	OTHER	40	LT&C	1.125	1.125	DRY	1.6	DRY	1.6

Operator Name: AVANT OPERATING LLC

Well Name: ALPHA WOLF 36 FEDERAL COM

Well Number: 301H

Casing ID	String Type	Hole Size	Csg Size	Condition	Standard	Tapered String	Top Set MD	Bottom Set MD	Top Set TVD	Bottom Set TVD	Top Set MSL	Bottom Set MSL	Calculated casing length MD	Grade	Weight	Joint Type	Collapse SF	Burst SF	Joint SF Type	Joint SF	Body SF Type	Body SF
4	PRODUCTI ON	8.75	5.5	NEW	NON API	N	0	9022	0	8600	0	-4887	9022	P- 110	20	OTHER - HC GBCD	1.12 5	1.12 5	DRY	1.6	DRY	1.6
5	PRODUCTI ON	8.5	5.5	NEW	NON API	N	9022	18809	8600	8600	-4887	-4887	9787	P- 110	20	OTHER - HC GBCD	1.12 5	1.12 5	DRY	1.6	DRY	1.6

Casing Attachments

Casing ID: 1StringSURFACE

Inspection Document:

Spec Document:

Tapered String Spec:

Casing Design Assumptions and Worksheet(s):

Alpha_Casing_Design_Assumptions_Rev_20230608084647.pdf

Casing ID: 2StringINTERMEDIATE

Inspection Document:

Spec Document:

Tapered String Spec:

Casing Design Assumptions and Worksheet(s):

Alpha_Casing_Design_Assumptions_Rev_20230608084842.pdf

Operator Name: AVANT OPERATING LLC

Well Name: ALPHA WOLF 36 FEDERAL COM

Well Number: 301H

Casing Attachments

Casing ID: 3StringINTERMEDIATE

Inspection Document:

Spec Document:

Tapered String Spec:

Casing Design Assumptions and Worksheet(s):

Alpha_Casing_Design_Assumptions_Rev_20230608084946.pdf

Casing ID: 4StringPRODUCTION

Inspection Document:

Spec Document:

5.5in_Casing_Spec_20230131093735.pdf

Tapered String Spec:

Casing Design Assumptions and Worksheet(s):

Alpha_Casing_Design_Assumptions_Rev_20230608085030.pdf

Casing ID: 5StringPRODUCTION

Inspection Document:

Spec Document:

5.5in_Casing_Spec_20230608103643.pdf

Tapered String Spec:

Casing Design Assumptions and Worksheet(s):

Alpha_Casing_Design_Assumptions_Rev_20230608085132.pdf

Section 4 - Cement

Operator Name: AVANT OPERATING LLC

Well Name: ALPHA WOLF 36 FEDERAL COM

Well Number: 301H

String Type	Lead/Tail	Stage Tool Depth	Top MD	Bottom MD	Quantity(sx)	Yield	Density	Cu Ft	Excess%	Cement type	Additives
SURFACE	Lead		0	1328	565	1.9	12.8	1073	40	35% Class B Poz + 65% Class C	6% gel + 5% salt + ¼ #/sack poly flake + 0.005 gal/sack No Foam V1A
SURFACE	Tail		0	1328	215	1.33	14.8	285	40	Class C	1% CaCl2 + 0.005 gal/sack No Foam V1A
INTERMEDIATE	Lead	3350	0	3350	820	1.9	12.8	1555	100	35% Class B Poz + 65% Class C	6% gel + 5% salt + 0.1% R-1300 + 1/4 #/sack poly flake + 0.005 gal/sack No Foam V1A
INTERMEDIATE	Tail		0	3350	100	1.33	10.7	133	100	Class C	0.005 gal/sack No Foam V1A
INTERMEDIATE	Lead	3350	3350	5282	1335	1.9	12.8	2536	20	35% Class B Poz + 65% Class C	6% gel + 5% salt + 0.4% R-1300 + 1/4 #/sack poly flake + 0.005 gal/sack No Foam V1A
INTERMEDIATE	Tail		3350	5282	330	1.27	14.2	419	20	50% Class B Poz + 50% Class C	5% salt + 0.05% FR-5 + 0.005 gal/sack No Foam V1A
PRODUCTION	Lead		0	1880 9	730	3.38	10.7	2467	20	100% Class H	5 #/sack Plexcrete STE + 2% SMS + + 0.65% R-1300 + 0.2% FL-24 + 3 #/sack gilsonite + 0.005 gal/sack No Foam V1A
PRODUCTION	Tail		0	1880 9	2470	1.21	14.5	2988	20	50% Class B Poz + 50% Class H	5% salt + 0.05% SuspendaCem 6302 + 0.2% FR-5 + 0.5% FL-24 + 0.005% gal/sack No Foam V1A

Operator Name: AVANT OPERATING LLC**Well Name:** ALPHA WOLF 36 FEDERAL COM**Well Number:** 301H**Section 5 - Circulating Medium****Mud System Type:** Closed**Will an air or gas system be Used?** NO**Description of the equipment for the circulating system in accordance with Onshore Order #2:****Diagram of the equipment for the circulating system in accordance with Onshore Order #2:**

Describe what will be on location to control well or mitigate other conditions: Sufficient mud materials (e. g., barite, bentonite, LCM) to maintain mud properties and meet minimum lost circulation and weight increase requirements will always be kept on site.

Describe the mud monitoring system utilized: An electronic pit volume totalizer (PVT) mud system will monitor pit volumes for gains or losses, flow rate, pump pressures, and stroke rate.

Circulating Medium Table

Top Depth	Bottom Depth	Mud Type	Min Weight (lbs/gal)	Max Weight (lbs/gal)	Density (lbs/cu ft)	Gel Strength (lbs/100 sqft)	PH	Viscosity (CP)	Salinity (ppm)	Filtration (cc)	Additional Characteristics
0	1328	OTHER : Fresh Water	8.4	10.1							
1328	5282	OTHER : Brine	10	10.5							
5282	8122	OTHER : Cut Brine	9.2	9.5							
8122	18809	OIL-BASED MUD	9.2	9.5							

Section 6 - Test, Logging, Coring**List of production tests including testing procedures, equipment and safety measures:**

GR log will be acquired by MWD tools throughout the well.

List of open and cased hole logs run in the well:

GAMMA RAY LOG,

Coring operation description for the well:

No core or open hole or cased hole log is planned.

Operator Name: AVANT OPERATING LLC**Well Name:** ALPHA WOLF 36 FEDERAL COM**Well Number:** 301H

Section 7 - Pressure

Anticipated Bottom Hole Pressure: 4025**Anticipated Surface Pressure:** 2132**Anticipated Bottom Hole Temperature(F):** 151**Anticipated abnormal pressures, temperatures, or potential geologic hazards?** NO**Describe:****Contingency Plans geohazards description:****Contingency Plans geohazards****Hydrogen Sulfide drilling operations plan required?** YES**Hydrogen sulfide drilling operations**

Alpha_Pad1_H2S_Plan_20230131094447.pdf

Section 8 - Other Information

Proposed horizontal/directional/multi-lateral plan submission:

Alpha_301H_Horizontal_Plan_20230131094504.pdf

Other proposed operations facets description:

All casing strings below the conductor will be pressure tested to 0.22 psi/ft x casing string length, or 1500 psi, whichever is greater, but not to exceed 70% of the minimum internal yield. If pressure declines more than 10% in 30 minutes, then corrective action will be taken.

Other proposed operations facets attachment:

Alpha_CoFlex_20230131094536.pdf

Alpha_Speedhead_Specs_Rev_20230608090704.pdf

Alpha_301H_Drill_Plan_Rev_20230608102927.pdf


Alpha_301H_Anti_Collision_Report_20230710125141.pdf

Other Variance attachment:

Alpha_Casing_Cementing_Variance_20230131094617.pdf



Alpha Wolf 36 FC 301H
Lea Co., NM (NAD 83)
Job No. WT-22-***
Plan 0.1

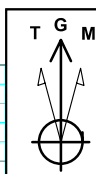

Azimuths to Grid North
True North: -0.34°
Magnetic North: 6.08°

Magnetic Field
Strength: 47827.6nT
Dip Angle: 60.54°
Date: 2/1/2023
Model: MVHD

SECTION DETAILS

Sec	MD	Inc	Azi	TVD	+N/-S	+E/-W	Dleg	TFace	VSeet	Annotation
1	0.00	0.00	0.00	0.00	0.00	0.00	0.000	0.00	0.00	
2	2000.00	0.00	0.00	2000.00	0.00	0.00	0.000	0.00	0.00	Build: $2^\circ/100'$
3	2549.78	11.00	19.73	2546.41	49.50	17.75	2.000	19.73	-17.90	Hold: 11.00° Inc, 19.73° Azm
4	7334.80	11.00	19.73	7243.59	908.60	325.85	0.000	0.00	-328.54	Drop: $2^\circ/100'$
5	7884.58	0.00	0.00	7790.00	958.10	343.60	2.000	180.00	-346.44	Hold
6	8121.62	0.00	0.00	8027.04	958.10	343.60	0.000	0.00	-346.44	KOP: $10^\circ/100'$ @ 8121.62' MD
7	9021.62	90.00	269.83	8600.00	956.38	-229.35	10.000	269.83	226.52	Hold: 90.00° Inc, 269.83° Azm
8	18808.51	90.00	269.83	8600.00	927.00	-10016.20	0.000	0.00	10013.41	PBHL

DESIGN TARGET DETAILS

Name	TVD	+N/-S	+E/-W	Northing	Easting	Latitude	Longitude
FTP - Alpha Wolf 36 FC 301H	8600.00	958.10	343.60	620025.60	732598.70	$32^\circ 42' 10.623''$ N	$103^\circ 42' 41.589''$ W
PBHL - Alpha Wolf 36 FC 301H	8600.00	927.00	-10016.20	619994.50	722238.90	$32^\circ 42' 10.900''$ N	$103^\circ 44' 42.830''$ W

SITE DETAILS: Alpha Wolf 36 FC Pad



Site Centre Northing: 620338.90
Easting: 727415.70

Positional Uncertainty: 0.00
Convergence: 0.33
Local North: Grid

PROJECT DETAILS: Lea Co., NM (NAD 83)

Geodetic System: US State Plane 1983
Datum: North American Datum 1983
Ellipsoid: GRS 1980
Zone: New Mexico Eastern Zone

System Datum: Mean Sea Level

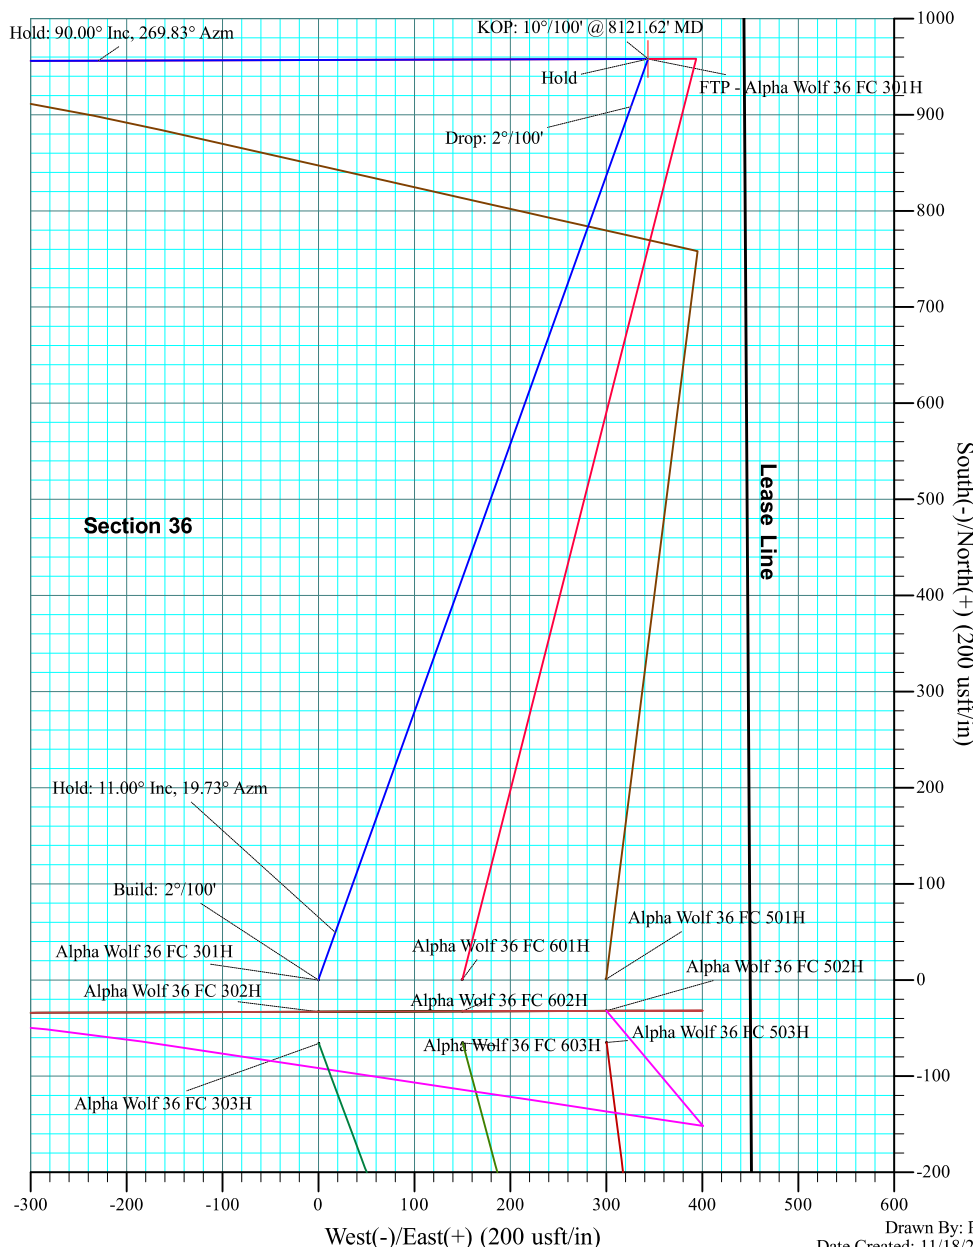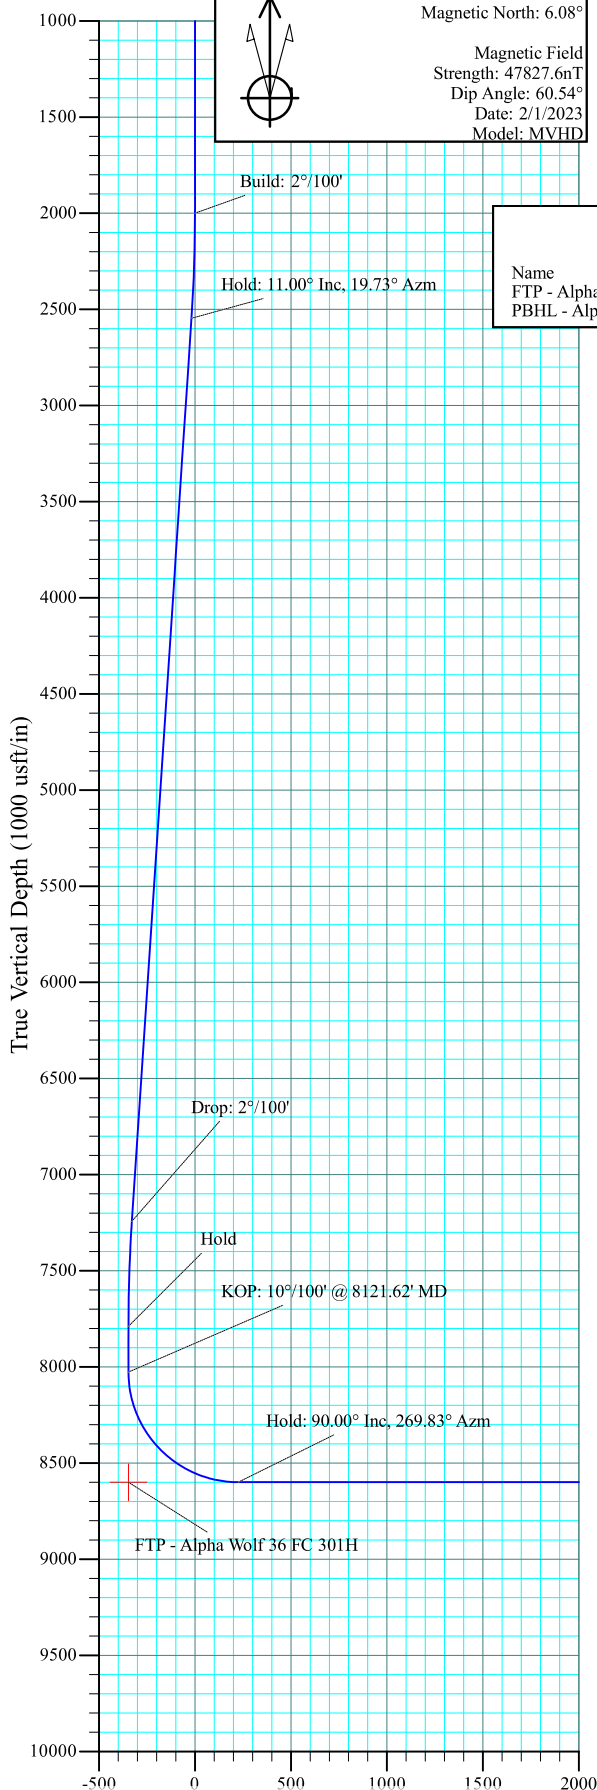

Drawn By: PBR

Date Created: 11/18/2022

Date Revised: 11/18/2022

File: Avant - Alpha Wolf 36 FC 301H - Plan 0.1 - Int.wpc

Released to Imaging: 8/3/2023 2:01:55 PM

Received by OCD: 8/1/2023 11:36:55 AM

SECTION DETAILS										
Sec	MD	Inc	Azi	TVD	+N/-S	+E/-W	Dleg	TFace	VSect	Annotation
1	0.00	0.00	0.00	0.00	0.00	0.00	0.000	0.00	0.00	
2	2000.00	0.00	0.00	2000.00	0.00	0.00	0.000	0.00	0.00	Build: 2°/100'
3	2549.78	11.00	19.73	2546.41	49.50	17.75	2.000	19.73	-17.90	Hold: 11.00° Inc, 19.73° Azm
4	7334.80	11.00	19.73	7243.59	908.60	325.85	0.000	0.00	-328.54	Drop: 2°/100'
5	7884.58	0.00	0.00	7790.00	958.10	343.60	2.000	180.00	-346.44	Hold
6	8121.62	0.00	0.00	8027.04	958.10	343.60	0.000	0.00	-346.44	KOP: 10°/100' @ 8121.62' MD
7	9021.62	90.00	269.83	8600.00	956.38	-229.35	10.000	269.83	226.52	Hold: 90.00° Inc, 269.83° Azm
8	18808.51	90.00	269.83	8600.00	927.00	-10016.20	0.000	0.00	10013.41	PBHL

DESIGN TARGET DETAILS								
Name	TVD	+N/-S	+E/-W	Northing	Easting	Latitude	Longitude	
FTP - Alpha Wolf 36 FC 301H	8600.00	958.10	343.60	620025.60	732598.70	32° 42' 10.623 N	103° 42' 41.589 W	
PBHL - Alpha Wolf 36 FC 301H	8600.00	927.00	-10016.20	619994.50	722238.90	32° 42' 10.900 N	103° 44' 42.830 W	

PROJECT DETAILS: Lea Co., NM (NAD 83)

Geodetic System: US State Plane 1983
Datum: North American Datum 1983
Ellipsoid: GRS 1980
Zone: New Mexico Eastern Zone

System Datum: Mean Sea Level

SITE DETAILS: Alpha Wolf 36 FC Pad


Site Centre Northing: 620338.90
Easting: 727415.70

Positional Uncertainty: 0.00
Convergence: 0.33
Local North: Grid

T

G

M



Azimuths to Grid North

True North: -0.33°



Magnetic North: 6.05°

Magnetic Field Strength: 47827.6 nT

Dip Angle: 60.54°

Date: 2/1/2023

Model: MVHD

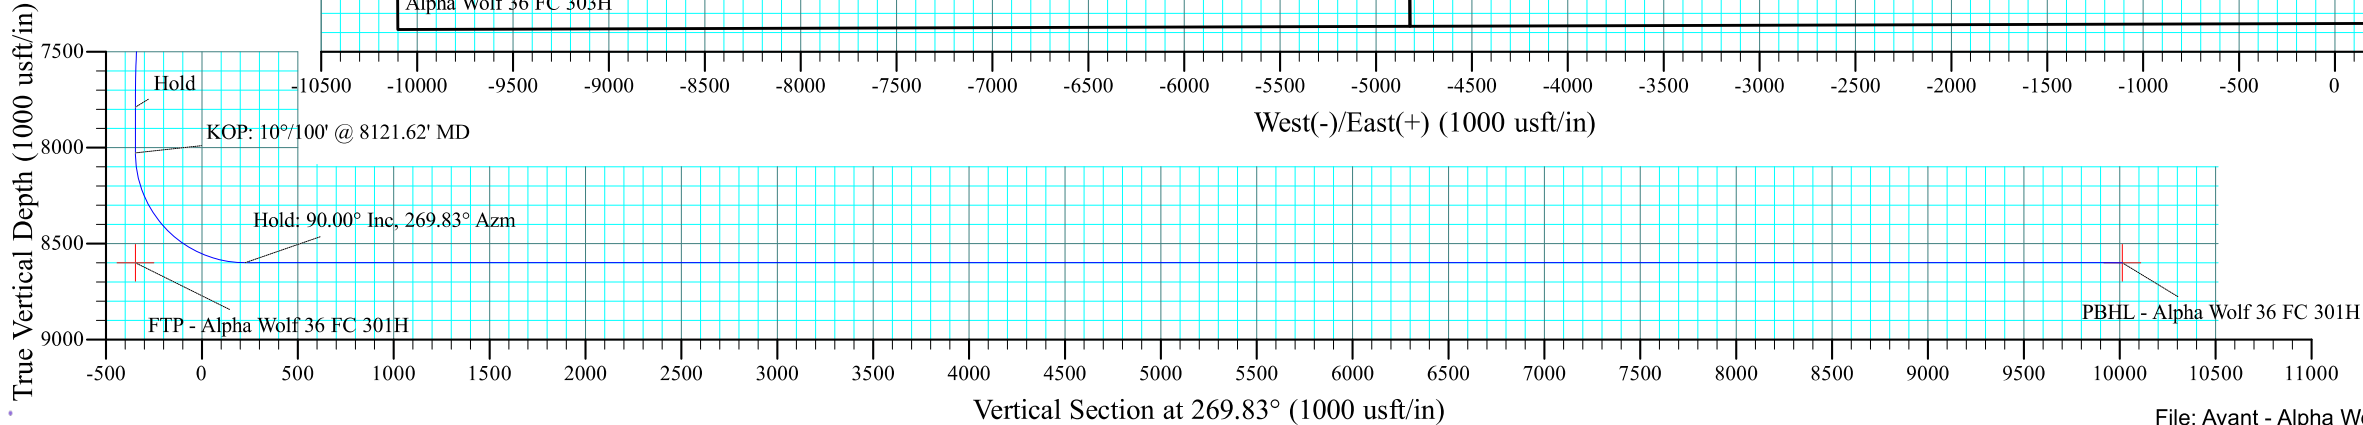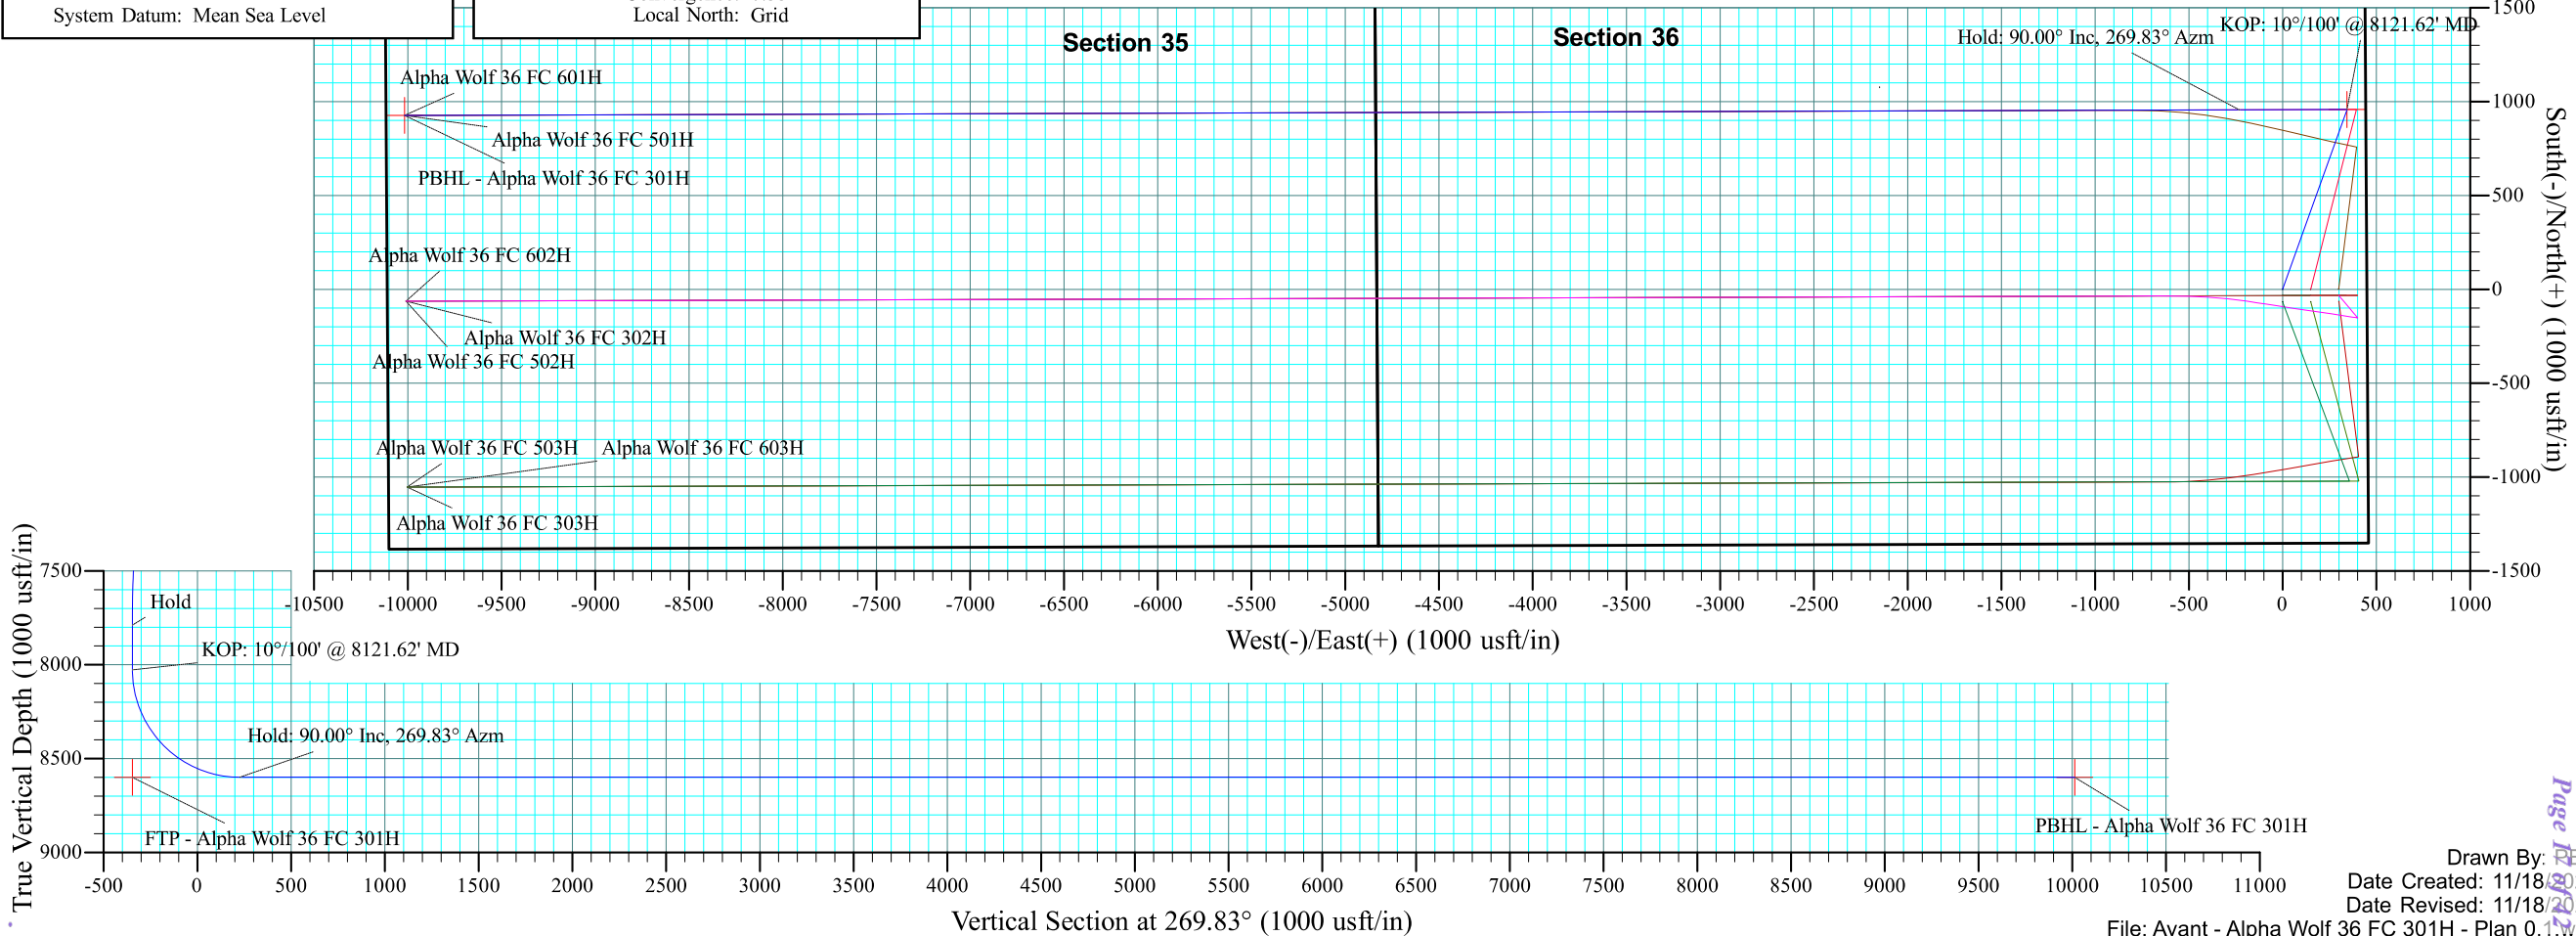

Page 16 of 22



Avant Operating, LLC

**Lea Co., NM (NAD 83)
Alpha Wolf 36 FC Pad
Alpha Wolf 36 FC 301H**

OH

Plan: Plan 0.1

Standard Planning Report

18 November, 2022



Aim Directional Services

Planning Report

Database:	EDM 5000.15 Single User Db	Local Co-ordinate Reference:	Well Alpha Wolf 36 FC 301H
Company:	Avant Operating, LLC	TVD Reference:	Well @ 3739.50usft (26.5'KB)
Project:	Lea Co., NM (NAD 83)	MD Reference:	Well @ 3739.50usft (26.5'KB)
Site:	Alpha Wolf 36 FC Pad	North Reference:	Grid
Well:	Alpha Wolf 36 FC 301H	Survey Calculation Method:	Minimum Curvature
Wellbore:	OH		
Design:	Plan 0.1		

Project	Lea Co., NM (NAD 83)		
Map System:	US State Plane 1983	System Datum:	Mean Sea Level
Geo Datum:	North American Datum 1983		
Map Zone:	New Mexico Eastern Zone		

Site	Alpha Wolf 36 FC Pad		
Site Position:		Northing:	620,338.90 usft
From:	Map	Easting:	727,415.70 usft
Position Uncertainty:	0.00 usft	Slot Radius:	13-3/16 "
		Latitude:	32° 42' 14.020 N
		Longitude:	103° 43' 42.224 W
		Grid Convergence:	0.33 °

Well	Alpha Wolf 36 FC 301H		
Well Position	+N/-S	-1,271.40 usft	Northing: 619,067.50 usft
	+E/-W	4,839.40 usft	Easting: 732,255.10 usft
Position Uncertainty	0.00 usft	Wellhead Elevation:	Latitude: 32° 42' 1.163 N
			Longitude: 103° 42' 45.676 W
			Ground Level: 3,713.00 usft

Wellbore	OH		
-----------------	----	--	--

Magnetics	Model Name	Sample Date	Declination (°)	Dip Angle (°)	Field Strength (nT)
	MVHD	2/1/2023	6.42	60.54	47,827.617

Design	Plan 0.1		
Audit Notes:			
Version:	Phase:	PROTOTYPE	Tie On Depth: 0.00
Vertical Section:	Depth From (TVD) (usft)	+N/-S (usft)	+E/-W (usft)
	0.00	0.00	0.00
			Direction (°) 269.83

Plan Survey Tool Program	Date	11/18/2022		
Depth From (usft)	Depth To (usft)	Survey (Wellbore)	Tool Name	Remarks
1	0.00	18,808.33	Plan 0.1 (OH)	B001Mb_MWD+HRGM
				OWSG MWD + HRGM

Plan Sections										
Measured Depth (usft)	Inclination (°)	Azimuth (°)	Vertical Depth (usft)	+N/-S (usft)	+E/-W (usft)	Dogleg Rate (°/100ft)	Build Rate (°/100ft)	Turn Rate (°/100ft)	TFO (°)	Target
0.00	0.00	0.00	0.00	0.00	0.00	0.000	0.000	0.000	0.00	
2,000.00	0.00	0.00	2,000.00	0.00	0.00	0.000	0.000	0.000	0.00	
2,549.78	11.00	19.73	2,546.41	49.50	17.75	2.000	2.000	0.000	19.73	
7,334.80	11.00	19.73	7,243.59	908.60	325.85	0.000	0.000	0.000	0.00	
7,884.58	0.00	0.00	7,790.00	958.10	343.60	2.000	-2.000	0.000	180.00	
8,121.62	0.00	0.00	8,027.04	958.10	343.60	0.000	0.000	0.000	0.00	
9,021.62	90.00	269.83	8,600.00	956.38	-229.35	10.000	10.000	-10.019	269.83	
18,808.51	90.00	269.83	8,600.00	927.00	-10,016.20	0.000	0.000	0.000	0.00	PBHL - Alpha Wolf :



Aim Directional Services

Planning Report

Database:	EDM 5000.15 Single User Db	Local Co-ordinate Reference:	Well Alpha Wolf 36 FC 301H
Company:	Avant Operating, LLC	TVD Reference:	Well @ 3739.50usft (26.5'KB)
Project:	Lea Co., NM (NAD 83)	MD Reference:	Well @ 3739.50usft (26.5'KB)
Site:	Alpha Wolf 36 FC Pad	North Reference:	Grid
Well:	Alpha Wolf 36 FC 301H	Survey Calculation Method:	Minimum Curvature
Wellbore:	OH		
Design:	Plan 0.1		

Planned Survey									
Measured Depth (usft)	Inclination (°)	Azimuth (°)	Vertical Depth (usft)	+N/-S (usft)	+E/-W (usft)	Vertical Section (usft)	Dogleg Rate (°/100ft)	Build Rate (°/100ft)	Turn Rate (°/100ft)
0.00	0.00	0.00	0.00	0.00	0.00	0.00	0.000	0.000	0.000
100.00	0.00	0.00	100.00	0.00	0.00	0.00	0.000	0.000	0.000
200.00	0.00	0.00	200.00	0.00	0.00	0.00	0.000	0.000	0.000
300.00	0.00	0.00	300.00	0.00	0.00	0.00	0.000	0.000	0.000
400.00	0.00	0.00	400.00	0.00	0.00	0.00	0.000	0.000	0.000
500.00	0.00	0.00	500.00	0.00	0.00	0.00	0.000	0.000	0.000
600.00	0.00	0.00	600.00	0.00	0.00	0.00	0.000	0.000	0.000
700.00	0.00	0.00	700.00	0.00	0.00	0.00	0.000	0.000	0.000
800.00	0.00	0.00	800.00	0.00	0.00	0.00	0.000	0.000	0.000
900.00	0.00	0.00	900.00	0.00	0.00	0.00	0.000	0.000	0.000
1,000.00	0.00	0.00	1,000.00	0.00	0.00	0.00	0.000	0.000	0.000
1,100.00	0.00	0.00	1,100.00	0.00	0.00	0.00	0.000	0.000	0.000
1,200.00	0.00	0.00	1,200.00	0.00	0.00	0.00	0.000	0.000	0.000
1,300.00	0.00	0.00	1,300.00	0.00	0.00	0.00	0.000	0.000	0.000
1,400.00	0.00	0.00	1,400.00	0.00	0.00	0.00	0.000	0.000	0.000
1,500.00	0.00	0.00	1,500.00	0.00	0.00	0.00	0.000	0.000	0.000
1,600.00	0.00	0.00	1,600.00	0.00	0.00	0.00	0.000	0.000	0.000
1,700.00	0.00	0.00	1,700.00	0.00	0.00	0.00	0.000	0.000	0.000
1,800.00	0.00	0.00	1,800.00	0.00	0.00	0.00	0.000	0.000	0.000
1,900.00	0.00	0.00	1,900.00	0.00	0.00	0.00	0.000	0.000	0.000
2,000.00	0.00	0.00	2,000.00	0.00	0.00	0.00	0.000	0.000	0.000
Build: 2°/100'									
2,100.00	2.00	19.73	2,099.98	1.64	0.59	-0.59	2.000	2.000	0.000
2,200.00	4.00	19.73	2,199.84	6.57	2.36	-2.38	2.000	2.000	0.000
2,300.00	6.00	19.73	2,299.45	14.77	5.30	-5.34	2.000	2.000	0.000
2,400.00	8.00	19.73	2,398.70	26.24	9.41	-9.49	2.000	2.000	0.000
2,500.00	10.00	19.73	2,497.47	40.97	14.69	-14.81	2.000	2.000	0.000
2,549.78	11.00	19.73	2,546.41	49.51	17.75	-17.90	2.000	2.000	0.000
Hold: 11.00° Inc, 19.73° Azm									
2,600.00	11.00	19.73	2,595.71	58.52	20.99	-21.16	0.000	0.000	0.000
2,700.00	11.00	19.73	2,693.87	76.48	27.43	-27.65	0.000	0.000	0.000
2,800.00	11.00	19.73	2,792.04	94.43	33.86	-34.14	0.000	0.000	0.000
2,900.00	11.00	19.73	2,890.20	112.38	40.30	-40.64	0.000	0.000	0.000
3,000.00	11.00	19.73	2,988.37	130.34	46.74	-47.13	0.000	0.000	0.000
3,100.00	11.00	19.73	3,086.53	148.29	53.18	-53.62	0.000	0.000	0.000
3,200.00	11.00	19.73	3,184.69	166.24	59.62	-60.11	0.000	0.000	0.000
3,300.00	11.00	19.73	3,282.86	184.20	66.06	-66.60	0.000	0.000	0.000
3,400.00	11.00	19.73	3,381.02	202.15	72.50	-73.10	0.000	0.000	0.000
3,500.00	11.00	19.73	3,479.19	220.11	78.94	-79.59	0.000	0.000	0.000
3,600.00	11.00	19.73	3,577.35	238.06	85.37	-86.08	0.000	0.000	0.000
3,700.00	11.00	19.73	3,675.52	256.01	91.81	-92.57	0.000	0.000	0.000
3,800.00	11.00	19.73	3,773.68	273.97	98.25	-99.06	0.000	0.000	0.000
3,900.00	11.00	19.73	3,871.84	291.92	104.69	-105.56	0.000	0.000	0.000
4,000.00	11.00	19.73	3,970.01	309.87	111.13	-112.05	0.000	0.000	0.000
4,100.00	11.00	19.73	4,068.17	327.83	117.57	-118.54	0.000	0.000	0.000
4,200.00	11.00	19.73	4,166.34	345.78	124.01	-125.03	0.000	0.000	0.000
4,300.00	11.00	19.73	4,264.50	363.73	130.44	-131.52	0.000	0.000	0.000
4,400.00	11.00	19.73	4,362.66	381.69	136.88	-138.02	0.000	0.000	0.000
4,500.00	11.00	19.73	4,460.83	399.64	143.32	-144.51	0.000	0.000	0.000
4,600.00	11.00	19.73	4,558.99	417.60	149.76	-151.00	0.000	0.000	0.000
4,700.00	11.00	19.73	4,657.16	435.55	156.20	-157.49	0.000	0.000	0.000
4,800.00	11.00	19.73	4,755.32	453.50	162.64	-163.98	0.000	0.000	0.000
4,900.00	11.00	19.73	4,853.49	471.46	169.08	-170.48	0.000	0.000	0.000



Aim Directional Services

Planning Report

Database:	EDM 5000.15 Single User Db	Local Co-ordinate Reference:	Well Alpha Wolf 36 FC 301H
Company:	Avant Operating, LLC	TVD Reference:	Well @ 3739.50usft (26.5'KB)
Project:	Lea Co., NM (NAD 83)	MD Reference:	Well @ 3739.50usft (26.5'KB)
Site:	Alpha Wolf 36 FC Pad	North Reference:	Grid
Well:	Alpha Wolf 36 FC 301H	Survey Calculation Method:	Minimum Curvature
Wellbore:	OH		
Design:	Plan 0.1		

Planned Survey									
Measured Depth (usft)	Inclination (°)	Azimuth (°)	Vertical Depth (usft)	+N/-S (usft)	+E/-W (usft)	Vertical Section (usft)	Dogleg Rate (°/100ft)	Build Rate (°/100ft)	Turn Rate (°/100ft)
5,000.00	11.00	19.73	4,951.65	489.41	175.52	-176.97	0.000	0.000	0.000
5,100.00	11.00	19.73	5,049.81	507.36	181.95	-183.46	0.000	0.000	0.000
5,200.00	11.00	19.73	5,147.98	525.32	188.39	-189.95	0.000	0.000	0.000
5,300.00	11.00	19.73	5,246.14	543.27	194.83	-196.44	0.000	0.000	0.000
5,400.00	11.00	19.73	5,344.31	561.23	201.27	-202.93	0.000	0.000	0.000
5,500.00	11.00	19.73	5,442.47	579.18	207.71	-209.43	0.000	0.000	0.000
5,600.00	11.00	19.73	5,540.64	597.13	214.15	-215.92	0.000	0.000	0.000
5,700.00	11.00	19.73	5,638.80	615.09	220.59	-222.41	0.000	0.000	0.000
5,800.00	11.00	19.73	5,736.96	633.04	227.03	-228.90	0.000	0.000	0.000
5,900.00	11.00	19.73	5,835.13	650.99	233.46	-235.39	0.000	0.000	0.000
6,000.00	11.00	19.73	5,933.29	668.95	239.90	-241.89	0.000	0.000	0.000
6,100.00	11.00	19.73	6,031.46	686.90	246.34	-248.38	0.000	0.000	0.000
6,200.00	11.00	19.73	6,129.62	704.86	252.78	-254.87	0.000	0.000	0.000
6,300.00	11.00	19.73	6,227.78	722.81	259.22	-261.36	0.000	0.000	0.000
6,400.00	11.00	19.73	6,325.95	740.76	265.66	-267.85	0.000	0.000	0.000
6,500.00	11.00	19.73	6,424.11	758.72	272.10	-274.35	0.000	0.000	0.000
6,600.00	11.00	19.73	6,522.28	776.67	278.53	-280.84	0.000	0.000	0.000
6,700.00	11.00	19.73	6,620.44	794.62	284.97	-287.33	0.000	0.000	0.000
6,800.00	11.00	19.73	6,718.61	812.58	291.41	-293.82	0.000	0.000	0.000
6,900.00	11.00	19.73	6,816.77	830.53	297.85	-300.31	0.000	0.000	0.000
7,000.00	11.00	19.73	6,914.93	848.49	304.29	-306.81	0.000	0.000	0.000
7,100.00	11.00	19.73	7,013.10	866.44	310.73	-313.30	0.000	0.000	0.000
7,200.00	11.00	19.73	7,111.26	884.39	317.17	-319.79	0.000	0.000	0.000
7,300.00	11.00	19.73	7,209.43	902.35	323.61	-326.28	0.000	0.000	0.000
7,334.80	11.00	19.73	7,243.59	908.59	325.85	-328.54	0.000	0.000	0.000
Drop: 2°/100'									
7,400.00	9.69	19.73	7,307.73	919.61	329.80	-332.52	2.000	-2.000	0.000
7,500.00	7.69	19.73	7,406.57	933.84	334.90	-337.67	2.000	-2.000	0.000
7,600.00	5.69	19.73	7,505.89	944.81	338.83	-341.63	2.000	-2.000	0.000
7,700.00	3.69	19.73	7,605.55	952.50	341.59	-344.42	2.000	-2.000	0.000
7,800.00	1.69	19.73	7,705.43	956.92	343.18	-346.02	2.000	-2.000	0.000
7,884.58	0.00	0.00	7,790.00	958.10	343.60	-346.44	2.000	-2.000	-23.326
Hold									
7,900.00	0.00	0.00	7,805.42	958.10	343.60	-346.44	0.000	0.000	0.000
8,000.00	0.00	0.00	7,905.42	958.10	343.60	-346.44	0.000	0.000	0.000
8,100.00	0.00	0.00	8,005.42	958.10	343.60	-346.44	0.000	0.000	0.000
8,121.62	0.00	0.00	8,027.04	958.10	343.60	-346.44	0.000	0.000	0.000
KOP: 10°/100' @ 8121.62' MD									
8,150.00	2.84	269.83	8,055.41	958.10	342.90	-345.74	10.000	10.000	0.000
8,200.00	7.84	269.83	8,105.17	958.08	338.25	-341.09	10.000	10.000	0.000
8,250.00	12.84	269.83	8,154.35	958.06	329.28	-332.12	10.000	10.000	0.000
8,300.00	17.84	269.83	8,202.55	958.02	316.06	-318.90	10.000	10.000	0.000
8,350.00	22.84	269.83	8,249.42	957.97	298.68	-301.53	10.000	10.000	0.000
8,400.00	27.84	269.83	8,294.60	957.90	277.29	-280.13	10.000	10.000	0.000
8,450.00	32.84	269.83	8,337.73	957.83	252.05	-254.89	10.000	10.000	0.000
8,500.00	37.84	269.83	8,378.51	957.74	223.14	-225.98	10.000	10.000	0.000
8,550.00	42.84	269.83	8,416.61	957.64	190.78	-193.62	10.000	10.000	0.000
8,600.00	47.84	269.83	8,451.74	957.53	155.23	-158.07	10.000	10.000	0.000
8,650.00	52.84	269.83	8,483.65	957.42	116.75	-119.59	10.000	10.000	0.000
8,700.00	57.84	269.83	8,512.07	957.30	75.64	-78.48	10.000	10.000	0.000
8,750.00	62.84	269.83	8,536.81	957.17	32.20	-35.04	10.000	10.000	0.000
8,800.00	67.84	269.83	8,557.67	957.03	-13.22	10.38	10.000	10.000	0.000
8,850.00	72.84	269.83	8,574.49	956.89	-60.29	57.45	10.000	10.000	0.000



Aim Directional Services

Planning Report

Database:	EDM 5000.15 Single User Db	Local Co-ordinate Reference:	Well Alpha Wolf 36 FC 301H
Company:	Avant Operating, LLC	TVD Reference:	Well @ 3739.50usft (26.5'KB)
Project:	Lea Co., NM (NAD 83)	MD Reference:	Well @ 3739.50usft (26.5'KB)
Site:	Alpha Wolf 36 FC Pad	North Reference:	Grid
Well:	Alpha Wolf 36 FC 301H	Survey Calculation Method:	Minimum Curvature
Wellbore:	OH		
Design:	Plan 0.1		

Planned Survey										
Measured Depth (usft)	Inclination (°)	Azimuth (°)	Vertical Depth (usft)	+N/-S (usft)	+E/-W (usft)	Vertical Section (usft)	Dogleg Rate (°/100ft)	Build Rate (°/100ft)	Turn Rate (°/100ft)	
8,900.00	77.84	269.83	8,587.14	956.74	-108.65	105.81	10.000	10.000	0.000	
8,950.00	82.84	269.83	8,595.53	956.59	-157.92	155.08	10.000	10.000	0.000	
9,000.00	87.84	269.83	8,599.59	956.44	-207.74	204.90	10.000	10.000	0.000	
9,021.62	90.00	269.83	8,600.00	956.38	-229.35	226.52	10.000	10.000	0.000	
Hold: 90.00° Inc, 269.83° Azm										
9,100.00	90.00	269.83	8,600.00	956.14	-307.73	304.90	0.000	0.000	0.000	
9,200.00	90.00	269.83	8,600.00	955.84	-407.73	404.90	0.000	0.000	0.000	
9,300.00	90.00	269.83	8,600.00	955.54	-507.73	504.90	0.000	0.000	0.000	
9,400.00	90.00	269.83	8,600.00	955.24	-607.73	604.90	0.000	0.000	0.000	
9,500.00	90.00	269.83	8,600.00	954.94	-707.73	704.90	0.000	0.000	0.000	
9,600.00	90.00	269.83	8,600.00	954.64	-807.73	804.90	0.000	0.000	0.000	
9,700.00	90.00	269.83	8,600.00	954.34	-907.73	904.90	0.000	0.000	0.000	
9,800.00	90.00	269.83	8,600.00	954.04	-1,007.73	1,004.90	0.000	0.000	0.000	
9,900.00	90.00	269.83	8,600.00	953.74	-1,107.73	1,104.90	0.000	0.000	0.000	
10,000.00	90.00	269.83	8,600.00	953.44	-1,207.73	1,204.90	0.000	0.000	0.000	
10,100.00	90.00	269.83	8,600.00	953.14	-1,307.73	1,304.90	0.000	0.000	0.000	
10,200.00	90.00	269.83	8,600.00	952.84	-1,407.73	1,404.90	0.000	0.000	0.000	
10,300.00	90.00	269.83	8,600.00	952.54	-1,507.73	1,504.90	0.000	0.000	0.000	
10,400.00	90.00	269.83	8,600.00	952.24	-1,607.73	1,604.90	0.000	0.000	0.000	
10,500.00	90.00	269.83	8,600.00	951.94	-1,707.73	1,704.90	0.000	0.000	0.000	
10,600.00	90.00	269.83	8,600.00	951.64	-1,807.73	1,804.90	0.000	0.000	0.000	
10,700.00	90.00	269.83	8,600.00	951.34	-1,907.73	1,904.90	0.000	0.000	0.000	
10,800.00	90.00	269.83	8,600.00	951.04	-2,007.73	2,004.90	0.000	0.000	0.000	
10,900.00	90.00	269.83	8,600.00	950.74	-2,107.73	2,104.90	0.000	0.000	0.000	
11,000.00	90.00	269.83	8,600.00	950.44	-2,207.73	2,204.90	0.000	0.000	0.000	
11,100.00	90.00	269.83	8,600.00	950.14	-2,307.73	2,304.90	0.000	0.000	0.000	
11,200.00	90.00	269.83	8,600.00	949.84	-2,407.72	2,404.90	0.000	0.000	0.000	
11,300.00	90.00	269.83	8,600.00	949.54	-2,507.72	2,504.90	0.000	0.000	0.000	
11,400.00	90.00	269.83	8,600.00	949.24	-2,607.72	2,604.90	0.000	0.000	0.000	
11,500.00	90.00	269.83	8,600.00	948.94	-2,707.72	2,704.90	0.000	0.000	0.000	
11,600.00	90.00	269.83	8,600.00	948.64	-2,807.72	2,804.90	0.000	0.000	0.000	
11,700.00	90.00	269.83	8,600.00	948.34	-2,907.72	2,904.90	0.000	0.000	0.000	
11,800.00	90.00	269.83	8,600.00	948.04	-3,007.72	3,004.90	0.000	0.000	0.000	
11,900.00	90.00	269.83	8,600.00	947.74	-3,107.72	3,104.90	0.000	0.000	0.000	
12,000.00	90.00	269.83	8,600.00	947.44	-3,207.72	3,204.90	0.000	0.000	0.000	
12,100.00	90.00	269.83	8,600.00	947.14	-3,307.72	3,304.90	0.000	0.000	0.000	
12,200.00	90.00	269.83	8,600.00	946.84	-3,407.72	3,404.90	0.000	0.000	0.000	
12,300.00	90.00	269.83	8,600.00	946.54	-3,507.72	3,504.90	0.000	0.000	0.000	
12,400.00	90.00	269.83	8,600.00	946.24	-3,607.72	3,604.90	0.000	0.000	0.000	
12,500.00	90.00	269.83	8,600.00	945.94	-3,707.72	3,704.90	0.000	0.000	0.000	
12,600.00	90.00	269.83	8,600.00	945.64	-3,807.72	3,804.90	0.000	0.000	0.000	
12,700.00	90.00	269.83	8,600.00	945.34	-3,907.72	3,904.90	0.000	0.000	0.000	
12,800.00	90.00	269.83	8,600.00	945.04	-4,007.72	4,004.90	0.000	0.000	0.000	
12,900.00	90.00	269.83	8,600.00	944.74	-4,107.72	4,104.90	0.000	0.000	0.000	
13,000.00	90.00	269.83	8,600.00	944.44	-4,207.72	4,204.90	0.000	0.000	0.000	
13,100.00	90.00	269.83	8,600.00	944.14	-4,307.72	4,304.90	0.000	0.000	0.000	
13,200.00	90.00	269.83	8,600.00	943.84	-4,407.72	4,404.90	0.000	0.000	0.000	
13,300.00	90.00	269.83	8,600.00	943.54	-4,507.72	4,504.90	0.000	0.000	0.000	
13,400.00	90.00	269.83	8,600.00	943.24	-4,607.72	4,604.90	0.000	0.000	0.000	
13,500.00	90.00	269.83	8,600.00	942.94	-4,707.71	4,704.90	0.000	0.000	0.000	
13,600.00	90.00	269.83	8,600.00	942.64	-4,807.71	4,804.90	0.000	0.000	0.000	
13,700.00	90.00	269.83	8,600.00	942.34	-4,907.71	4,904.90	0.000	0.000	0.000	
13,800.00	90.00	269.83	8,600.00	942.04	-5,007.71	5,004.90	0.000	0.000	0.000	
13,900.00	90.00	269.83	8,600.00	941.74	-5,107.71	5,104.90	0.000	0.000	0.000	



Aim Directional Services

Planning Report

Database:	EDM 5000.15 Single User Db	Local Co-ordinate Reference:	Well Alpha Wolf 36 FC 301H
Company:	Avant Operating, LLC	TVD Reference:	Well @ 3739.50usft (26.5'KB)
Project:	Lea Co., NM (NAD 83)	MD Reference:	Well @ 3739.50usft (26.5'KB)
Site:	Alpha Wolf 36 FC Pad	North Reference:	Grid
Well:	Alpha Wolf 36 FC 301H	Survey Calculation Method:	Minimum Curvature
Wellbore:	OH		
Design:	Plan 0.1		

Planned Survey									
Measured Depth (usft)	Inclination (°)	Azimuth (°)	Vertical Depth (usft)	+N/-S (usft)	+E/-W (usft)	Vertical Section (usft)	Dogleg Rate (°/100ft)	Build Rate (°/100ft)	Turn Rate (°/100ft)
14,000.00	90.00	269.83	8,600.00	941.44	-5,207.71	5,204.90	0.000	0.000	0.000
14,100.00	90.00	269.83	8,600.00	941.13	-5,307.71	5,304.90	0.000	0.000	0.000
14,200.00	90.00	269.83	8,600.00	940.83	-5,407.71	5,404.90	0.000	0.000	0.000
14,300.00	90.00	269.83	8,600.00	940.53	-5,507.71	5,504.90	0.000	0.000	0.000
14,400.00	90.00	269.83	8,600.00	940.23	-5,607.71	5,604.90	0.000	0.000	0.000
14,500.00	90.00	269.83	8,600.00	939.93	-5,707.71	5,704.90	0.000	0.000	0.000
14,600.00	90.00	269.83	8,600.00	939.63	-5,807.71	5,804.90	0.000	0.000	0.000
14,700.00	90.00	269.83	8,600.00	939.33	-5,907.71	5,904.90	0.000	0.000	0.000
14,800.00	90.00	269.83	8,600.00	939.03	-6,007.71	6,004.90	0.000	0.000	0.000
14,900.00	90.00	269.83	8,600.00	938.73	-6,107.71	6,104.90	0.000	0.000	0.000
15,000.00	90.00	269.83	8,600.00	938.43	-6,207.71	6,204.90	0.000	0.000	0.000
15,100.00	90.00	269.83	8,600.00	938.13	-6,307.71	6,304.90	0.000	0.000	0.000
15,200.00	90.00	269.83	8,600.00	937.83	-6,407.71	6,404.90	0.000	0.000	0.000
15,300.00	90.00	269.83	8,600.00	937.53	-6,507.71	6,504.90	0.000	0.000	0.000
15,400.00	90.00	269.83	8,600.00	937.23	-6,607.71	6,604.90	0.000	0.000	0.000
15,500.00	90.00	269.83	8,600.00	936.93	-6,707.71	6,704.90	0.000	0.000	0.000
15,600.00	90.00	269.83	8,600.00	936.63	-6,807.71	6,804.90	0.000	0.000	0.000
15,700.00	90.00	269.83	8,600.00	936.33	-6,907.70	6,904.90	0.000	0.000	0.000
15,800.00	90.00	269.83	8,600.00	936.03	-7,007.70	7,004.90	0.000	0.000	0.000
15,900.00	90.00	269.83	8,600.00	935.73	-7,107.70	7,104.90	0.000	0.000	0.000
16,000.00	90.00	269.83	8,600.00	935.43	-7,207.70	7,204.90	0.000	0.000	0.000
16,100.00	90.00	269.83	8,600.00	935.13	-7,307.70	7,304.90	0.000	0.000	0.000
16,200.00	90.00	269.83	8,600.00	934.83	-7,407.70	7,404.90	0.000	0.000	0.000
16,300.00	90.00	269.83	8,600.00	934.53	-7,507.70	7,504.90	0.000	0.000	0.000
16,400.00	90.00	269.83	8,600.00	934.23	-7,607.70	7,604.90	0.000	0.000	0.000
16,500.00	90.00	269.83	8,600.00	933.93	-7,707.70	7,704.90	0.000	0.000	0.000
16,600.00	90.00	269.83	8,600.00	933.63	-7,807.70	7,804.90	0.000	0.000	0.000
16,700.00	90.00	269.83	8,600.00	933.33	-7,907.70	7,904.90	0.000	0.000	0.000
16,800.00	90.00	269.83	8,600.00	933.03	-8,007.70	8,004.90	0.000	0.000	0.000
16,900.00	90.00	269.83	8,600.00	932.73	-8,107.70	8,104.90	0.000	0.000	0.000
17,000.00	90.00	269.83	8,600.00	932.43	-8,207.70	8,204.90	0.000	0.000	0.000
17,100.00	90.00	269.83	8,600.00	932.13	-8,307.70	8,304.90	0.000	0.000	0.000
17,200.00	90.00	269.83	8,600.00	931.83	-8,407.70	8,404.90	0.000	0.000	0.000
17,300.00	90.00	269.83	8,600.00	931.53	-8,507.70	8,504.90	0.000	0.000	0.000
17,400.00	90.00	269.83	8,600.00	931.23	-8,607.70	8,604.90	0.000	0.000	0.000
17,500.00	90.00	269.83	8,600.00	930.93	-8,707.70	8,704.90	0.000	0.000	0.000
17,600.00	90.00	269.83	8,600.00	930.63	-8,807.70	8,804.90	0.000	0.000	0.000
17,700.00	90.00	269.83	8,600.00	930.33	-8,907.70	8,904.90	0.000	0.000	0.000
17,800.00	90.00	269.83	8,600.00	930.03	-9,007.70	9,004.90	0.000	0.000	0.000
17,900.00	90.00	269.83	8,600.00	929.73	-9,107.69	9,104.90	0.000	0.000	0.000
18,000.00	90.00	269.83	8,600.00	929.43	-9,207.69	9,204.90	0.000	0.000	0.000
18,100.00	90.00	269.83	8,600.00	929.13	-9,307.69	9,304.90	0.000	0.000	0.000
18,200.00	90.00	269.83	8,600.00	928.83	-9,407.69	9,404.90	0.000	0.000	0.000
18,300.00	90.00	269.83	8,600.00	928.53	-9,507.69	9,504.90	0.000	0.000	0.000
18,400.00	90.00	269.83	8,600.00	928.23	-9,607.69	9,604.90	0.000	0.000	0.000
18,500.00	90.00	269.83	8,600.00	927.93	-9,707.69	9,704.90	0.000	0.000	0.000
18,600.00	90.00	269.83	8,600.00	927.63	-9,807.69	9,804.90	0.000	0.000	0.000
18,700.00	90.00	269.83	8,600.00	927.33	-9,907.69	9,904.90	0.000	0.000	0.000
18,808.51	90.00	269.83	8,600.00	927.00	-10,016.20	10,013.41	0.000	0.000	0.000
PBHL									



Aim Directional Services

Planning Report

Database:	EDM 5000.15 Single User Db	Local Co-ordinate Reference:	Well Alpha Wolf 36 FC 301H
Company:	Avant Operating, LLC	TVD Reference:	Well @ 3739.50usft (26.5'KB)
Project:	Lea Co., NM (NAD 83)	MD Reference:	Well @ 3739.50usft (26.5'KB)
Site:	Alpha Wolf 36 FC Pad	North Reference:	Grid
Well:	Alpha Wolf 36 FC 301H	Survey Calculation Method:	Minimum Curvature
Wellbore:	OH		
Design:	Plan 0.1		

Design Targets									
Target Name									
- hit/miss target	Dip Angle	Dip Dir.	TVD	+N/-S	+E/-W	Northing	Easting	Latitude	Longitude
- Shape	(°)	(°)	(usft)	(usft)	(usft)	(usft)	(usft)		
FTP - Alpha Wolf 36 F	0.00	0.00	8,600.00	958.10	343.60	620,025.60	732,598.70	32° 42' 10.623 N	103° 42' 41.589 W
- plan misses target center by 237.33usft at 8570.22usft MD (8431.19 TVD, 957.60 N, 176.77 E)									
- Point									
PBHL - Alpha Wolf 36	0.00	0.00	8,600.00	927.00	-10,016.20	619,994.50	722,238.90	32° 42' 10.900 N	103° 44' 42.830 W
- plan hits target center									
- Point									

Casing Points				
Measured Depth	Vertical Depth	Name	Casing Diameter	Hole Diameter
(usft)	(usft)		(")	(")
18,825.90		20" Casing	20	24

Plan Annotations				
Measured Depth	Vertical Depth	Local Coordinates		Comment
(usft)	(usft)	+N/-S (usft)	+E/-W (usft)	
2,000.00	2,000.00	0.00	0.00	Build: 2°/100'
2,549.78	2,546.41	49.51	17.75	Hold: 11.00° Inc, 19.73° Azm
7,334.80	7,243.59	908.59	325.85	Drop: 2°/100'
7,884.58	7,790.00	958.10	343.60	Hold
8,121.62	8,027.04	958.10	343.60	KOP: 10°/100' @ 8121.62' MD
9,021.62	8,600.00	956.38	-229.35	Hold: 90.00° Inc, 269.83° Azm
18,808.51	8,600.00	927.00	-10,016.20	PBHL

**PECOS DISTRICT
DRILLING CONDITIONS OF APPROVAL**

OPERATOR'S NAME:	Avant Operating LLC
LEASE NO.:	NMNM94194
LOCATION:	Section 36, T.18 S., R.32 E., NMPM
COUNTY:	Lea County, New Mexico

WELL NAME & NO.:	Alpha Wolf 36 Federal Com 301H
SURFACE HOLE FOOTAGE:	1353'/S & 450'/E
BOTTOM HOLE FOOTAGE	2310'/S & 100'/W
ATS/API ID:	ATS-23-762
APD ID:	10400090497
Sundry ID:	N/a

WELL NAME & NO.:	Alpha Wolf 36 Federal Com 302H
SURFACE HOLE FOOTAGE:	1320'/S & 450'/E
BOTTOM HOLE FOOTAGE	1320'/S & 100'/W
ATS/API ID:	ATS-23-763
APD ID:	10400090509
Sundry ID:	N/a

WELL NAME & NO.:	Alpha Wolf 36 Federal Com 303H
SURFACE HOLE FOOTAGE:	1287'/S & 450'/E
BOTTOM HOLE FOOTAGE	330'/S & 100'/W
ATS/API ID:	ATS-23-764
APD ID:	10400090510
Sundry ID:	N/a

WELL NAME & NO.:	Alpha Wolf 36 Federal Com 501H
SURFACE HOLE FOOTAGE:	1353'/S & 150'/E
BOTTOM HOLE FOOTAGE	2310'/S & 100'/W
ATS/API ID:	ATS-23-684
APD ID:	10400090322
Sundry ID:	N/a

WELL NAME & NO.:	Alpha Wolf 36 Federal Com 502H
SURFACE HOLE FOOTAGE:	1353'/S & 150'/E
BOTTOM HOLE FOOTAGE	1320'/S & 100'/W
ATS/API ID:	ATS-23-685
APD ID:	10400090341
Sundry ID:	N/a

WELL NAME & NO.:	Alpha Wolf 36 Federal Com 503H
SURFACE HOLE FOOTAGE:	1353'/S & 150'/E
BOTTOM HOLE FOOTAGE:	1320'/S & 100'/W
ATS/API ID:	ATS-23-686
APD ID:	10400090342
Sundry ID:	N/a

WELL NAME & NO.:	Alpha Wolf 36 Federal Com 601H
SURFACE HOLE FOOTAGE:	1353'/S & 300'/E
BOTTOM HOLE FOOTAGE:	2310'/S & 100'/W
ATS/API ID:	ATS-23-765
APD ID:	10400090516
Sundry ID:	N/a

WELL NAME & NO.:	Alpha Wolf 36 Federal Com 603H
SURFACE HOLE FOOTAGE:	1287'/S & 300'/E
BOTTOM HOLE FOOTAGE:	330'/S & 100'/W
ATS/API ID:	ATS-23-767
APD ID:	10400090532
Sundry ID:	N/a

COA

H2S	Yes		
Potash	None		
Cave/Karst Potential	Low		
Cave/Karst Potential	<input type="checkbox"/> Critical		
Variance	<input checked="" type="checkbox"/> None	<input checked="" type="checkbox"/> Flex Hose	<input checked="" type="checkbox"/> Other
Wellhead	Conventional and Multibowl		
Other	<input type="checkbox"/> 4 String	Capitan Reef None	<input type="checkbox"/> WIPP
Other	Pilot Hole None	<input type="checkbox"/> Open Annulus	
Cementing	Contingency Squeeze None	Echo-Meter None	Primary Cement Squeeze None
Special Requirements	<input type="checkbox"/> Water Disposal/Injection	<input checked="" type="checkbox"/> COM	<input type="checkbox"/> Unit
Special Requirements	<input type="checkbox"/> Batch Sundry		
Special Requirements Variance	<input type="checkbox"/> Break Testing	<input type="checkbox"/> Offline Cementing	<input type="checkbox"/> Casing Clearance

A. HYDROGEN SULFIDE

A Hydrogen Sulfide (H2S) Drilling Plan shall be activated 500 feet prior to drilling into the **Delaware, Strawn, and Atoka** formation. As a result, the Hydrogen Sulfide area must meet Onshore Order 6 requirements, which includes equipment and personnel/public protection items. If Hydrogen Sulfide is encountered, please provide measured values and formations to the BLM.

B. CASING

1. The **13-3/8** inch surface casing shall be set at approximately **1328 feet** (a minimum of **25 feet (Lea County)** into the Rustler Anhydrite, above the salt, and below usable fresh water) and cemented to the surface. The surface hole shall be **17 1/2** inch in diameter.
 - a. If cement does not circulate to the surface, the appropriate BLM office shall be notified and a temperature survey utilizing an electronic type temperature survey with surface log readout will be used or a cement bond log shall be run to verify the top of the cement. Temperature survey will be run a minimum of

six hours after pumping cement and ideally between 8-10 hours after completing the cement job.

- b. Wait on cement (WOC) time for a primary cement job will be a minimum of **8 hours** or 500 pounds compressive strength, whichever is greater. (This is to include the lead cement)
 - c. Wait on cement (WOC) time for a remedial job will be a minimum of 4 hours after bringing cement to surface or 500 pounds compressive strength, whichever is greater.
 - d. If cement falls back, remedial cementing will be done prior to drilling out that string.
2. The minimum required fill of cement behind the **9-5/8** inch intermediate casing is:

Option 1 (Single Stage):

- Cement to surface. If cement does not circulate see B.1.a, c-d above.

Option 2:

Operator has proposed a DV tool, the depth may be adjusted as long as the cement is changed proportionally. The DV tool may be cancelled if cement circulates to surface on the first stage.

- a. First stage to DV tool: Cement to circulate. If cement does not circulate off the DV tool, contact the appropriate BLM office before proceeding with second stage cement job.
 - b. Second stage above DV tool:
 - Cement to surface. If cement does not circulate, contact the appropriate BLM office.
3. The minimum required fill of cement behind the **5-1/2** inch production casing is:
- Cement should tie-back at least **200 feet** into previous casing string. Operator shall provide method of verification.

C. PRESSURE CONTROL

1. Variance approved to use flex line from BOP to choke manifold. Manufacturer's specification to be readily available. No external damage to flex line. Flex line to be installed as straight as possible (no hard bends).'
- 2.

Option 1:

- a. Minimum working pressure of the blowout preventer (BOP) and related equipment (BOPE) required for drilling below the surface casing shoe shall be **5000 (5M)** psi.
- b. Minimum working pressure of the blowout preventer (BOP) and related equipment (BOPE) required for drilling below the **9-5/8** inch intermediate casing shoe shall be **5000 (5M)** psi.

Option 2:

Operator has proposed a multi-bowl wellhead assembly. This assembly will only be tested when installed on the **13-3/8** inch surface casing. Minimum working pressure of the blowout preventer (BOP) and related equipment (BOPE) required for drilling below the surface casing shoe shall be **5000 (5M)** psi.

- a. Wellhead shall be installed by manufacturer's representatives, submit documentation with subsequent sundry.
- b. If the welding is performed by a third party, the manufacturer's representative shall monitor the temperature to verify that it does not exceed the maximum temperature of the seal.
- c. Manufacturer representative shall install the test plug for the initial BOP test.
- d. If the cement does not circulate and one inch operations would have been possible with a standard wellhead, the well head shall be cut off, cementing operations performed and another wellhead installed.
- e. Whenever any seal subject to test pressure is broken, all the tests in OOGO2.III.A.2.i must be followed.

D. SPECIAL REQUIREMENT (S)

Communitization Agreement

- The operator will submit a Communitization Agreement to the Santa Fe Office, 301 Dinosaur Trail Santa Fe, New Mexico 87508, at least 90 days before the anticipated date of first production from a well subject to a spacing order issued by the New Mexico Oil Conservation Division. The Communitization Agreement will include the signatures of all working interest owners in all Federal and Indian leases subject to the Communitization Agreement (i.e., operating rights owners and lessees of record),

or certification that the operator has obtained the written signatures of all such owners and will make those signatures available to the BLM immediately upon request.

- The operator will submit an as-drilled survey well plat of the well completion, but are not limited to, those specified in Onshore Order 1 and 2.
- If the operator does not comply with this condition of approval, the BLM may take enforcement actions that include, but are not limited to, those specified in 43 CFR 3163.1.
- In addition, the well sign shall include the surface and bottom hole lease numbers. When the Communitization Agreement number is known, it shall also be on the sign.

GENERAL REQUIREMENTS

The BLM is to be notified in advance for a representative to witness:

- a. Spudding well (minimum of 24 hours)
- b. Setting and/or Cementing of all casing strings (minimum of 4 hours)
- c. BOPE tests (minimum of 4 hours)

☒ Eddy County

EMAIL or call the Carlsbad Field Office, 620 East Greene St., Carlsbad, NM 88220,

BLM_NM_CFO_DrillingNotifications@BLM.GOV

(575) 361-2822

☒ Lea County

Call the Hobbs Field Station, 414 West Taylor, Hobbs NM 88240,

(575) 689-5981

1. Unless the production casing has been run and cemented or the well has been properly plugged, the drilling rig shall not be removed from over the hole without prior approval.
 - a. In the event the operator has proposed to drill multiple wells utilizing a skid/walking rig. Operator shall secure the wellbore on the current well, after installing and testing the wellhead, by installing a blind flange of like pressure rating to the wellhead and a pressure gauge that can be monitored while drilling is performed on the other well(s).
 - b. When the operator proposes to set surface casing with Spudder Rig
 - Notify the BLM when moving in and removing the Spudder Rig.
 - Notify the BLM when moving in the 2nd Rig. Rig to be moved in within 90 days of notification that Spudder Rig has left the location.
 - BOP/BOPE test to be conducted per **43 CFR part 3170 Subpart 3172** as soon as 2nd Rig is rigged up on well.
2. Floor controls are required for 3M or Greater systems. These controls will be on the rig floor, unobstructed, readily accessible to the driller and will be operational at all times during drilling and/or completion activities. Rig floor is defined as the area immediately around the rotary table; the area immediately above the substructure on which the draw works are located, this does not include the dog house or stairway area.
3. The record of the drilling rate along with the GR/N well log run from TD to surface (horizontal well – vertical portion of hole) shall be submitted to the BLM office as well as all other logs run on the borehole 30 days from completion. If available, a

digital copy of the logs is to be submitted in addition to the paper copies. The Rustler top and top and bottom of Salt are to be recorded on the Completion Report.

A. CASING

1. Changes to the approved APD casing program need prior approval if the items substituted are of lesser grade or different casing size or are Non-API. The Operator can exchange the components of the proposal with that of superior strength (i.e. changing from J-55 to N-80, or from 36# to 40#). Changes to the approved cement program need prior approval if the altered cement plan has less volume or strength or if the changes are substantial (i.e. Multistage tool, ECP, etc.). The initial wellhead installed on the well will remain on the well with spools used as needed.
2. Wait on cement (WOC) for Potash Areas: After cementing but before commencing any tests, the casing string shall stand cemented under pressure until both of the following conditions have been met: 1) cement reaches a minimum compressive strength of 500 psi for all cement blends, 2) until cement has been in place at least 24 hours. WOC time will be recorded in the driller's log. The casing integrity test can be done (prior to the cement setting up) immediately after bumping the plug.
3. Wait on cement (WOC) for Water Basin: After cementing but before commencing any tests, the casing string shall stand cemented under pressure until both of the following conditions have been met: 1) cement reaches a minimum compressive strength of 500 psi at the shoe, 2) until cement has been in place at least 8 hours. WOC time will be recorded in the driller's log. See individual casing strings for details regarding lead cement slurry requirements. The casing integrity test can be done (prior to the cement setting up) immediately after bumping the plug.
4. Provide compressive strengths including hours to reach required 500 pounds compressive strength prior to cementing each casing string. Have well specific cement details onsite prior to pumping the cement for each casing string.
5. No pea gravel permitted for remedial or fall back remedial without prior authorization from the BLM engineer.
6. On that portion of any well approved for a 5M BOPE system or greater, a pressure integrity test of each casing shoe shall be performed. Formation at the shoe shall be tested to a minimum of the mud weight equivalent anticipated to control the formation pressure to the next casing depth or at total depth of the well. This test shall be performed before drilling more than 20 feet of new hole.
7. If hardband drill pipe is rotated inside casing, returns will be monitored for metal. If metal is found in samples, drill pipe will be pulled and rubber protectors which have a larger diameter than the tool joints of the drill pipe will be installed prior to continuing drilling operations.

8. Whenever a casing string is cemented in the R-111-P potash area, the NMOCD requirements shall be followed.

B. PRESSURE CONTROL

1. All blowout preventer (BOP) and related equipment (BOPE) shall comply with well control requirements as described in **43 CFR part 3170 Subpart 3172** and **API STD 53 Sec. 5.3**.
2. If a variance is approved for a flexible hose to be installed from the BOP to the choke manifold, the following requirements apply: The flex line must meet the requirements of API 16C. Check condition of flexible line from BOP to choke manifold, replace if exterior is damaged or if line fails test. Line to be as straight as possible with no hard bends and is to be anchored according to Manufacturer's requirements. The flexible hose can be exchanged with a hose of equal size and equal or greater pressure rating. Anchor requirements, specification sheet and hydrostatic pressure test certification matching the hose in service, to be onsite for review. These documents shall be posted in the company man's trailer and on the rig floor.
3. 5M or higher system requires an HCR valve, remote kill line and annular to match. The remote kill line is to be installed prior to testing the system and tested to stack pressure.
4. If the operator has proposed a multi-bowl wellhead assembly in the APD. The following requirements must be met:
 - a. Wellhead shall be installed by manufacturer's representatives, submit documentation with subsequent sundry.
 - b. If the welding is performed by a third party, the manufacturer's representative shall monitor the temperature to verify that it does not exceed the maximum temperature of the seal.
 - c. Manufacturer representative shall install the test plug for the initial BOP test.
 - d. Whenever any seal subject to test pressure is broken, all the tests in OOGO2.III.A.2.i must be followed.
 - e. If the cement does not circulate and one inch operations would have been possible with a standard wellhead, the well head shall be cut off, cementing operations performed and another wellhead installed.
5. The appropriate BLM office shall be notified a minimum of 4 hours in advance for a representative to witness the tests.
 - a. In a water basin, for all casing strings utilizing slips, these are to be set as soon as the crew and rig are ready and any fallback cement remediation has been done. The casing cut-off and BOP installation can be initiated four hours after

installing the slips, which will be approximately six hours after bumping the plug. For those casing strings not using slips, the minimum wait time before cut-off is eight hours after bumping the plug. BOP/BOPE testing can begin after cut-off or once cement reaches 500 psi compressive strength (including lead cement), whichever is greater. However, if the float does not hold, cut-off cannot be initiated until cement reaches 500 psi compressive strength (including lead when specified).

- b. In potash areas, for all casing strings utilizing slips, these are to be set as soon as the crew and rig are ready and any fallback cement remediation has been done. For all casing strings, casing cut-off and BOP installation can be initiated at twelve hours after bumping the cement plug. The BOPE test can be initiated after bumping the cement plug with the casing valve open. (only applies to single stage cement jobs, prior to the cement setting up.)
- c. The tests shall be done by an independent service company utilizing a test plug not a cup or J-packer and can be initiated immediately with the casing valve open. The operator also has the option of utilizing an independent tester to test without a plug (i.e. against the casing) pursuant to **43 CFR part 3170 Subpart 3172** with the pressure not to exceed 70% of the burst rating for the casing. Any test against the casing must meet the WOC time for water basin (8 hours) or potash (24 hours) or 500 pounds compressive strength, whichever is greater, prior to initiating the test (see casing segment as lead cement may be critical item).
- d. The test shall be run on a 5000 psi chart for a 2-3M BOP/BOP, on a 10000 psi chart for a 5M BOP/BOPE and on a 15000 psi chart for a 10M BOP/BOPE. If a linear chart is used, it shall be a one hour chart. A circular chart shall have a maximum 2 hour clock. If a twelve hour or twenty-four hour chart is used, tester shall make a notation that it is run with a two hour clock.
- e. The results of the test shall be reported to the appropriate BLM office.
- f. All tests are required to be recorded on a calibrated test chart. A copy of the BOP/BOPE test chart and a copy of independent service company test will be submitted to the appropriate BLM office.
- g. The BOP/BOPE test shall include a low pressure test from 250 to 300 psi. The test will be held for a minimum of 10 minutes if test is done with a test plug and 30 minutes without a test plug. This test shall be performed prior to the test at full stack pressure.
- h. BOP/BOPE must be tested by an independent service company within 500 feet of the top of the Wolfcamp formation if the time between the setting of the intermediate casing and reaching this depth exceeds 20 days. This test does not exclude the test prior to drilling out the casing shoe as per **43 CFR**

part 3170 Subpart 3172.

C. DRILLING MUD

Mud system monitoring equipment, with derrick floor indicators and visual and audio alarms, shall be operating before drilling into the Wolfcamp formation, and shall be used until production casing is run and cemented.

D. WASTE MATERIAL AND FLUIDS

All waste (i.e. drilling fluids, trash, salts, chemicals, sewage, gray water, etc.) created as a result of drilling operations and completion operations shall be safely contained and disposed of properly at a waste disposal facility. No waste material or fluid shall be disposed of on the well location or surrounding area.

Porto-johns and trash containers will be on-location during fracturing operations or any other crew-intensive operations.

LVO 8/1/2023

Hydrogen Sulfide Plan Summary

- A. All personnel shall receive proper H₂S training in accordance with Onshore Order III.C.3.a.
- B. Briefing Area: two perpendicular areas will be designated by signs and readily accessible.
- C. Required Emergency Equipment:
- Well control equipment
 - a. Flare line 150' from wellhead to be ignited by flare gun.
 - b. Choke manifold with a remotely operated choke.
 - c. Mud/gas separator
 - Protective equipment for essential personnel.
 - Breathing apparatus:
 - a. Rescue Packs (SCBA) — 1 unit shall be placed at each breathing area, 2 shall be stored in the safety trailer.
 - b. Work/Escapes packs — 4 packs shall be stored on the rig floor th sufficient air hose not to restrict work activity.
 - c. Emergency Escape Packs — 4 packs shall be stored in the doghouse for emergency evacuation.
 - Auxiliary Rescue Equipment:
 - a. Stretcher
 - b. Two OSHA full body harness
 - c. 100 ft 5/8 inch OSHA approved rope
 - d. 1-20# class ABC fire extinguisher
 - H₂S detection and monitoring equipment:
 - The stationary detector with three sensors will be placed in the upper dog house if equipped, set to visually alarm @ 10 ppm and audible @ 14 ppm. Calibrate a minimum of every 30 days or as needed. The sensors will be placed in the following places: Rig floor / Bell nipple / End of flow line or where well bore fluid is being discharged.
 - (Gas sample tubes will be stored in the safety trailer)
 - Visual warning systems.
 - a. One color code condition sign will be placed at the entrance to the site reflecting the possible conditions at the site.
 - b. A colored condition flag will be on display, reflecting the current condition at the site at the time.
 - c. Two wind socks will be placed in strategic locations, visible from all angles.



- Mud program:
The mud program has been designed to minimize the volume of H2S circulated to surface. The operator will have the necessary mud products to minimize hazards while drilling in H2S bearing zones.
- Metallurgy:
All drill strings, casings, tubing, wellhead, blowout preventer, drilling spool, kill lines, choke manifold and lines, and valves shall be suitable for H2S service.
- Communication:
Communication will be via cell phones and land lines where available.

Company Personnel to be Notified

John Harper, Vice President of Geoscience	Office: (720) 746-5045
	Mobile: (678) 988-6644
Braden Harris, Engineer	Mobile: (406) 600-3310

Local & County Agencies

Maljamar Volunter Fire Department	911 or (575) 676-4100
Lea County Sheriff (Lovington)	911 or (575) 396-3611
Lea County Emergency Management (Lovington)	(575) 396-8602
Lea Regional Medical Center Hopital (Hobbs)	(575) 492-5000

State Agencies

NM State Police (Hobbs)	(575) 392-5588
NM Oil Conservation (Hobbs)	(575) 370-3186
NM Oil Conservation (Santa Fe)	(505) 476-3440
NM Dept. of Transportation (Roswell)	(575) 637-7201



Federal Agencies

BLM (Carlsbad)	(575) 234-5972
BLM (Hobbs)	(575) 393-3612
National Response Center	(800) 424-8802
US EPA Region 6 (Dallas)	(800) 887-6063
	(214) 665-6444

Veterinarians

Lovington Veterinary Clinic	(575) 396-7387
Hobbs Animal Clinic	(575) 392-5563
Dal Paso Animal Hospital (Hobbs)	(575) 397-2286

Residents within 2 miles

None

Air Evacuation

AeroCare (Lubbock)	(800) 627-2376
Med Flight Air Ambulance (Albuquerque)	(800) 842-4431
Lifeguard (Albuquerque)	(888) 866-7256



PREVAILING WINDS
BLOW FROM SOUTH

$$1'' = 100'$$

HIGHEST GROUND TO NORTH

700'

TOPSOIL

30'

SECONDARY SAFETY
BRIEFING AREA
>150' FROM WELLHEAD
& EXIT

TRACTOR TRAILER
TURN AROUND AREA &
FRAC TANK PARKING

FLARE

FLARE
>150'
FROM
WELL

WINDSOCK ON
RIG FLOOR &
AT MUD TANKS

TRACTOR TRAILER
TURN AROUND AREA &
FRAC TANK PARKING

TRACTOR TRAILER
TURN AROUND AREA &
FRAC TANK PARKING

CTB — 516'

TRASH
CAGE ☐

PRIMARY SAFETY BRIEFING AREA
>150' FROM WELLHEAD & EXIT

CAMPER TRAILERS

ACCESS

ACCESS

ACCESS

WARNING SIGN & WINDSOCK




PERMITS WEST, INC.
PROVIDING PERMITS for LAND USERS


Avant Operating, LLC

Alpha Wolf 36 Federal Com
Pad 1
H2S Contingency Plan:
Radius Map

Section 36, Township 18S, Range 32E
Lea County, New Mexico

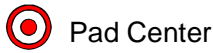



Pad Center

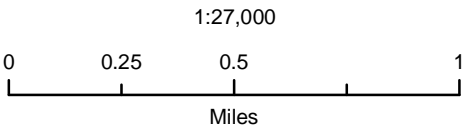

NAD 1983 New Mexico State Plane East
FIPS 3001 Feet



Prepared by Permits West, Inc., January 3, 2023
for Avant Operating, LLC

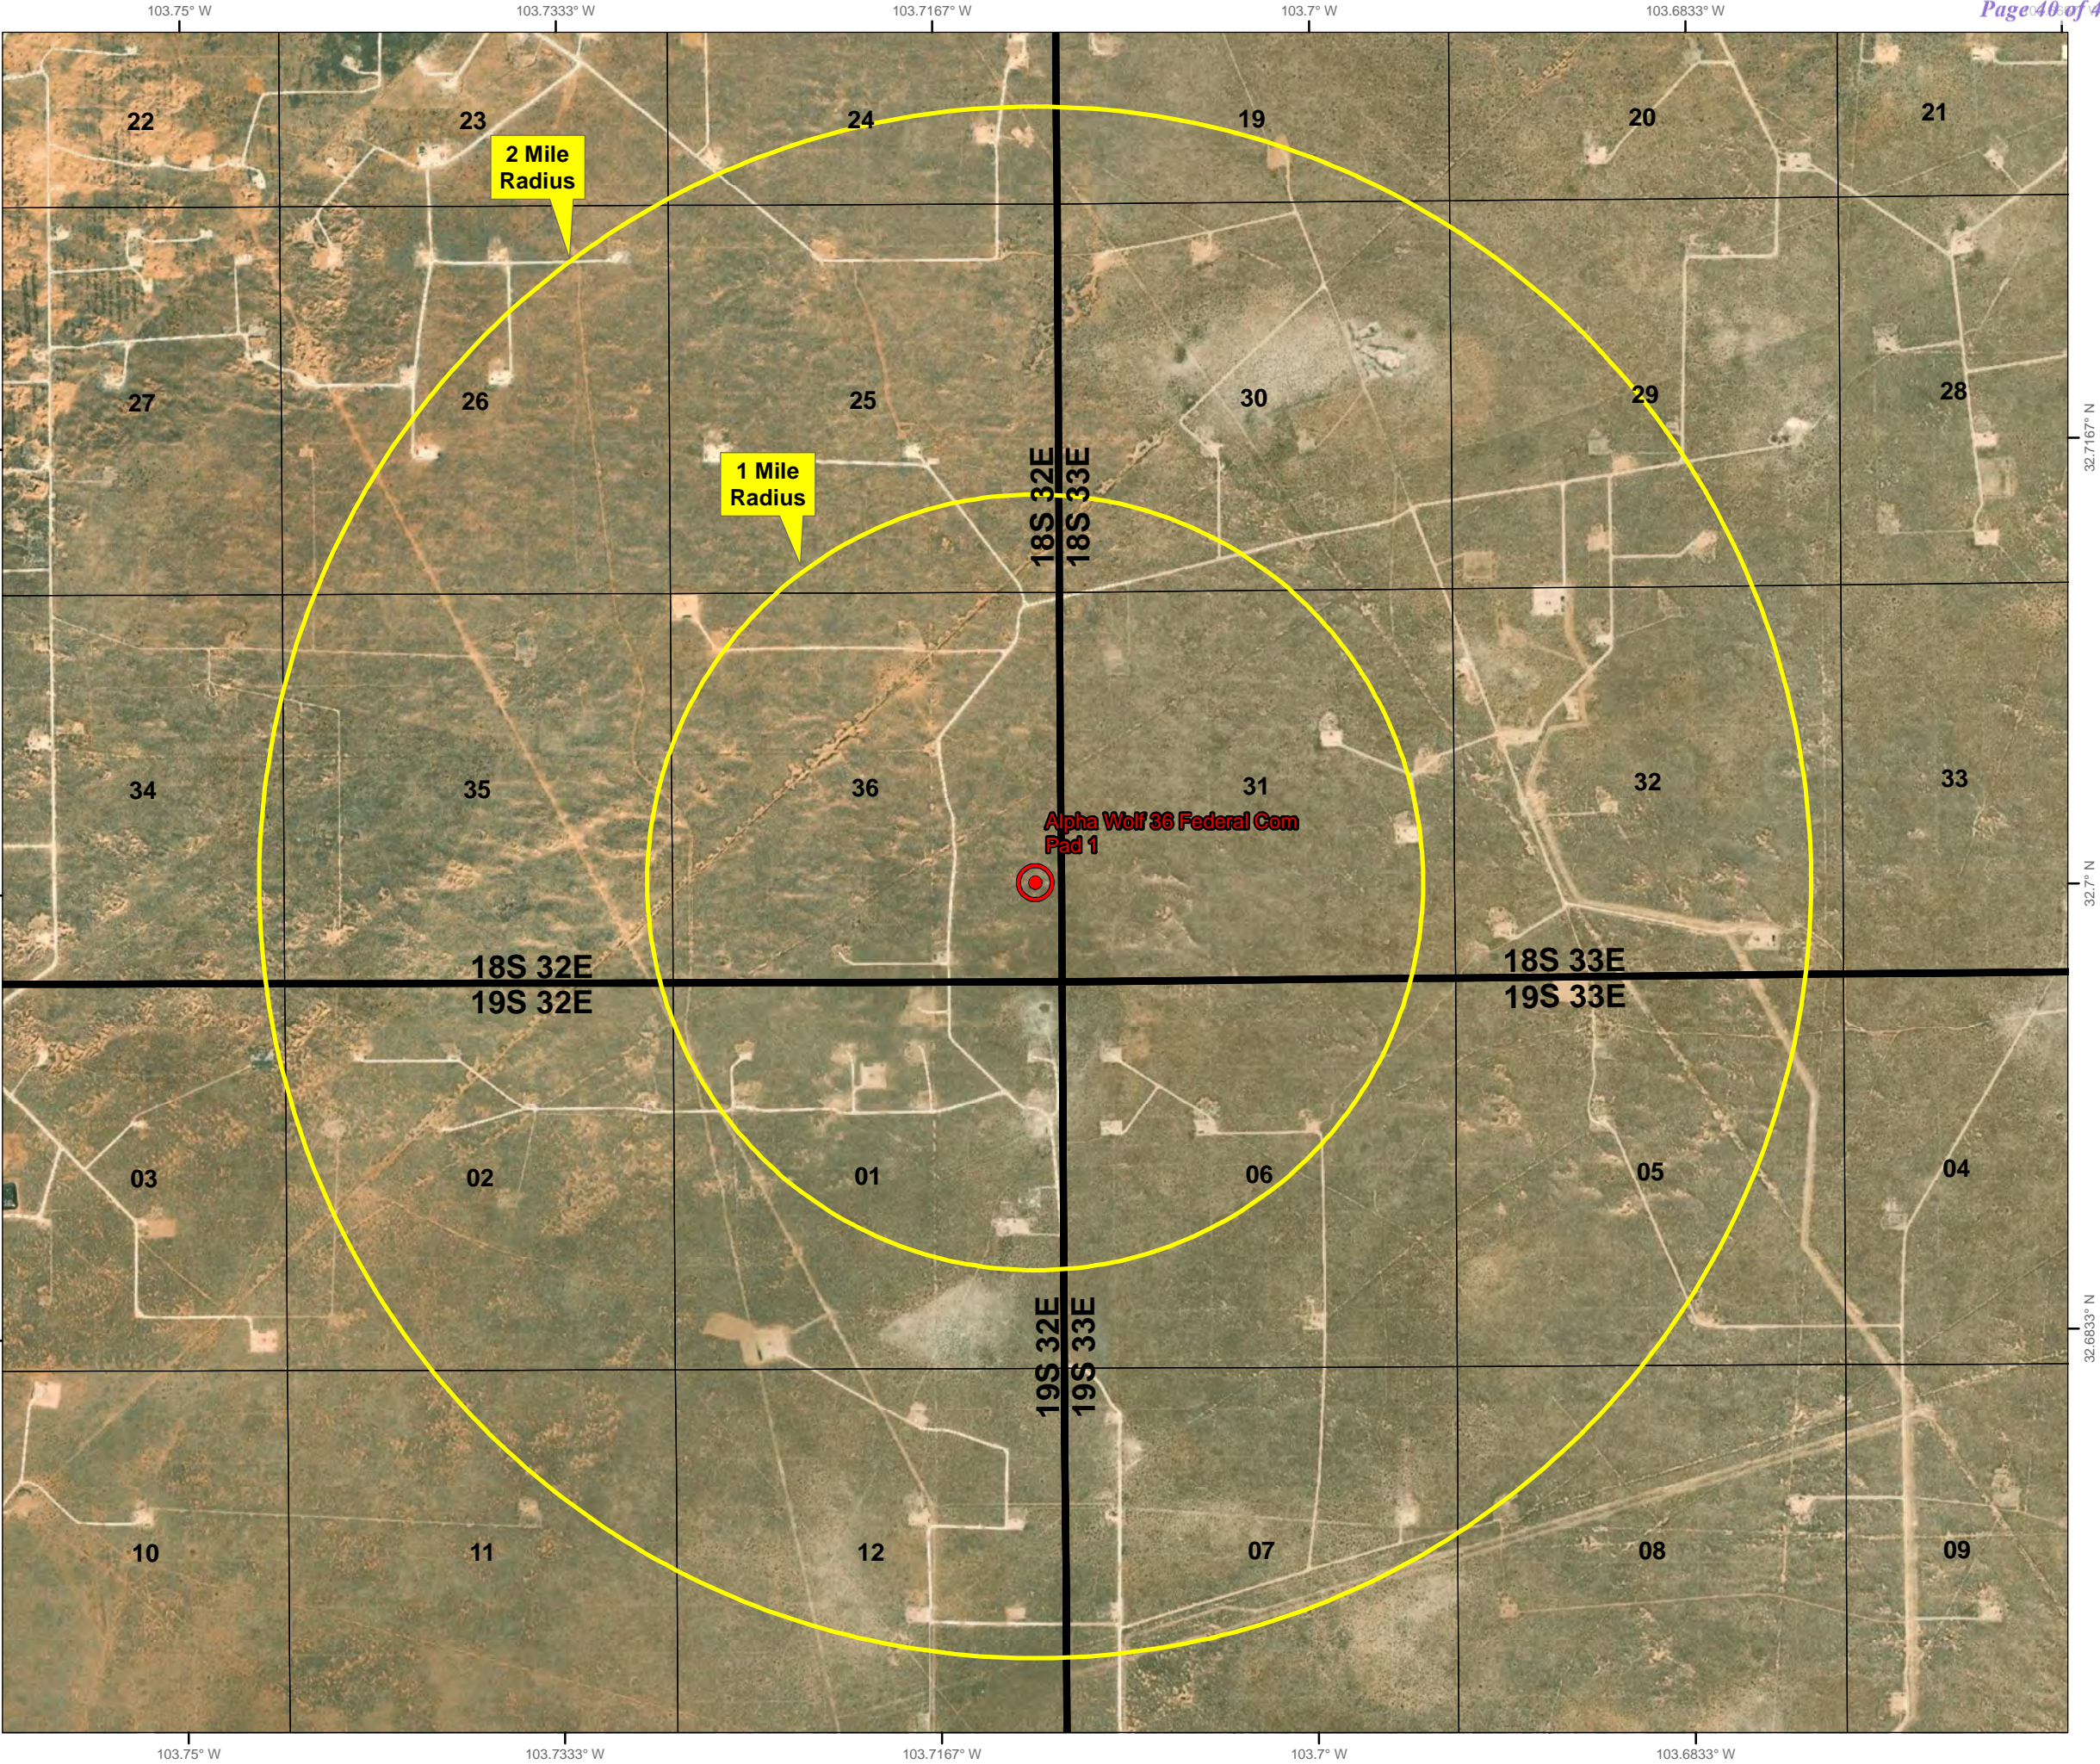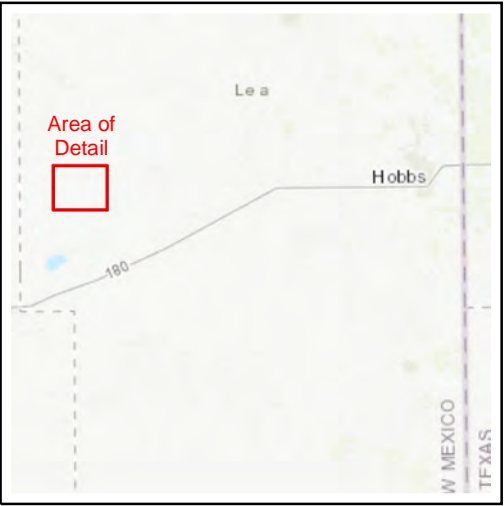

Avant Natural Resources Closed Loop Mud System Schematic



District I

1625 N. French Dr., Hobbs, NM 88240
 Phone:(575) 393-6161 Fax:(575) 393-0720

District II

811 S. First St., Artesia, NM 88210
 Phone:(575) 748-1283 Fax:(575) 748-9720

District III

1000 Rio Brazos Rd., Aztec, NM 87410
 Phone:(505) 334-6178 Fax:(505) 334-6170

District IV

1220 S. St Francis Dr., Santa Fe, NM 87505
 Phone:(505) 476-3470 Fax:(505) 476-3462

State of New Mexico
Energy, Minerals and Natural Resources
Oil Conservation Division
1220 S. St Francis Dr.
Santa Fe, NM 87505

CONDITIONS

Action 246651

CONDITIONS

Operator: Avant Operating, LLC 1515 Wynkoop Street Denver, CO 80202	OGRID: 330396
	Action Number: 246651
	Action Type: [C-101] BLM - Federal/Indian Land Lease (Form 3160-3)

CONDITIONS

Created By	Condition	Condition Date
pkautz	Will require a File As Drilled C-102 and a Directional Survey with the C-104	8/3/2023
pkautz	Once the well is spud, to prevent ground water contamination through whole or partial conduits from the surface, the operator shall drill without interruption through the fresh water zone or zones and shall immediately set in cement the water protection string	8/3/2023
pkautz	Oil base muds are not to be used until fresh water zones are cased and cemented providing isolation from the oil or diesel. This includes synthetic oils. Oil based mud, drilling fluids and solids must be contained in a steel closed loop system	8/3/2023
pkautz	Cement is required to circulate on both surface and intermediate1 strings of casing	8/3/2023