

Well Name	Well Number	US Well Number	Lease Number	Case Number	Operator
RICK VAUGHN 7	1H	3001549071	NMNM138835	NMNM138835	MARATHON OIL
RICK VAUGHN 7	14H	3001548769	NMNM138835	NMNM138835	MARATHON OIL
RICK VAUGHN 7	9H	3001548770	NMNM138835	NMNM138835	MARATHON OIL
RICK VAUGHN 7	6H	3001548768	NMNM138835	NMNM138835	MARATHON OIL

Subsequent Report

Sundry ID: 2752564

Type of Submission: Subsequent Report

Date Sundry Submitted: 09/21/2023

Date Operation Actually Began: 09/21/2023

Type of Action: Site Facility Diagram/Site Security Plan

Time Sundry Submitted: 09:38

Actual Procedure: Marathon Oil Permian LLC is submitting Site Facility Diagram for the Rick Vaughn 7 Fed Com CTB.

SR Attachments

Actual Procedure

MRO\_PERM\_RICK\_VAUGHN\_4WB\_SITE\_SECURITY\_PLAN\_230905\_REV\_1\_20230921093824.pdf

Operator

I certify that the foregoing is true and correct. Title 18 U.S.C. Section 1001 and Title 43 U.S.C. Section 1212, make it a crime for any person knowingly and willfully to make to any department or agency of the United States any false, fictitious or fraudulent statements or representations as to any matter within its jurisdiction. Electronic submission of Sundry Notices through this system satisfies regulations requiring a

Operator Electronic Signature: ADRIAN COVARRUBIAS

Signed on: SEP 21, 2023 09:38 AM

Name: MARATHON OIL PERMIAN LLC

Title: regulatory Compliance Representative

Street Address: 990 TOWN & COUNTRY BLVD

City: HOUSTONState: TX

Phone: (713) 296-3368

Email address: acovarrubias@marathonoil.com

Field

Representative Name:

Street Address:

City:State:Zip:

Phone:

Email address:

BLM Point of Contact

BLM POC Name: DEBORAH L MCKINNEY

BLM POC Phone: 5752345931

Disposition: Accepted

Signature: Deborah McKinney

BLM POC Title: Legal Instruments Examiner

BLM POC Email Address: dmckinne@blm.gov

Disposition Date: 09/22/2023

CONFIDENTIAL

Form 3160-5  
(June 2019)

UNITED STATES  
DEPARTMENT OF THE INTERIOR  
BUREAU OF LAND MANAGEMENT

FORM APPROVED  
OMB No. 1004-0137  
Expires: October 31, 2021

**SUNDRY NOTICES AND REPORTS ON WELLS**  
**Do not use this form for proposals to drill or to re-enter an abandoned well. Use Form 3160-3 (APD) for such proposals.**

5. Lease Serial No.	
6. If Indian, Allottee or Tribe Name	
7. If Unit of CA/Agreement, Name and/or No.	
8. Well Name and No.	
9. API Well No.	
10. Field and Pool or Exploratory Area	
11. Country or Parish, State	

12. CHECK THE APPROPRIATE BOX(ES) TO INDICATE NATURE OF NOTICE, REPORT OR OTHER DATA

TYPE OF SUBMISSION	TYPE OF ACTION				
<input type="checkbox"/> Notice of Intent	<input type="checkbox"/> Acidize	<input type="checkbox"/> Deepen	<input type="checkbox"/> Production (Start/Resume)	<input type="checkbox"/> Water Shut-Off	
<input type="checkbox"/> Subsequent Report	<input type="checkbox"/> Alter Casing	<input type="checkbox"/> Hydraulic Fracturing	<input type="checkbox"/> Reclamation	<input type="checkbox"/> Well Integrity	
<input type="checkbox"/> Final Abandonment Notice	<input type="checkbox"/> Casing Repair	<input type="checkbox"/> New Construction	<input type="checkbox"/> Recomplete	<input type="checkbox"/> Other	
	<input type="checkbox"/> Change Plans	<input type="checkbox"/> Plug and Abandon	<input type="checkbox"/> Temporarily Abandon		
	<input type="checkbox"/> Convert to Injection	<input type="checkbox"/> Plug Back	<input type="checkbox"/> Water Disposal		

13. Describe Proposed or Completed Operation: Clearly state all pertinent details, including estimated starting date of any proposed work and approximate duration thereof. If the proposal is to deepen directionally or recompleate horizontally, give subsurface locations and measured and true vertical depths of all pertinent markers and zones. Attach the Bond under which the work will be perfonned or provide the Bond No. on file with BLM/BIA. Required subsequent reports must be filed within 30 days following completion of the involved operations. If the operation results in a multiple completion or recompleation in a new interval, a Form 3160-4 must be filed once testing has been completed. Final Abandonment Notices must be filed only after all requirements, including reclamation, have been completed and the operator has detennined that the site is ready for final inspection.)


14. I hereby certify that the foregoing is true and correct. Name (Printed/Typed)	Title
Signature	Date

THE SPACE FOR FEDERAL OR STATE OFFICE USE

Approved by	Title	Date
Conditions of approval, if any, are attached. Approval of this notice does not warrant or certify that the applicant holds legal or equitable title to those rights in the subject lease which would entitle the applicant to conduct operations thereon.	Office	

Title 18 U.S.C Section 1001 and Title 43 U.S.C Section 1212, make it a crime for any person knowingly and willfully to make to any department or agency of the United States any false, fictitious or fraudulent statements or representations as to any matter within its jurisdiction.

(Instructions on page 2)

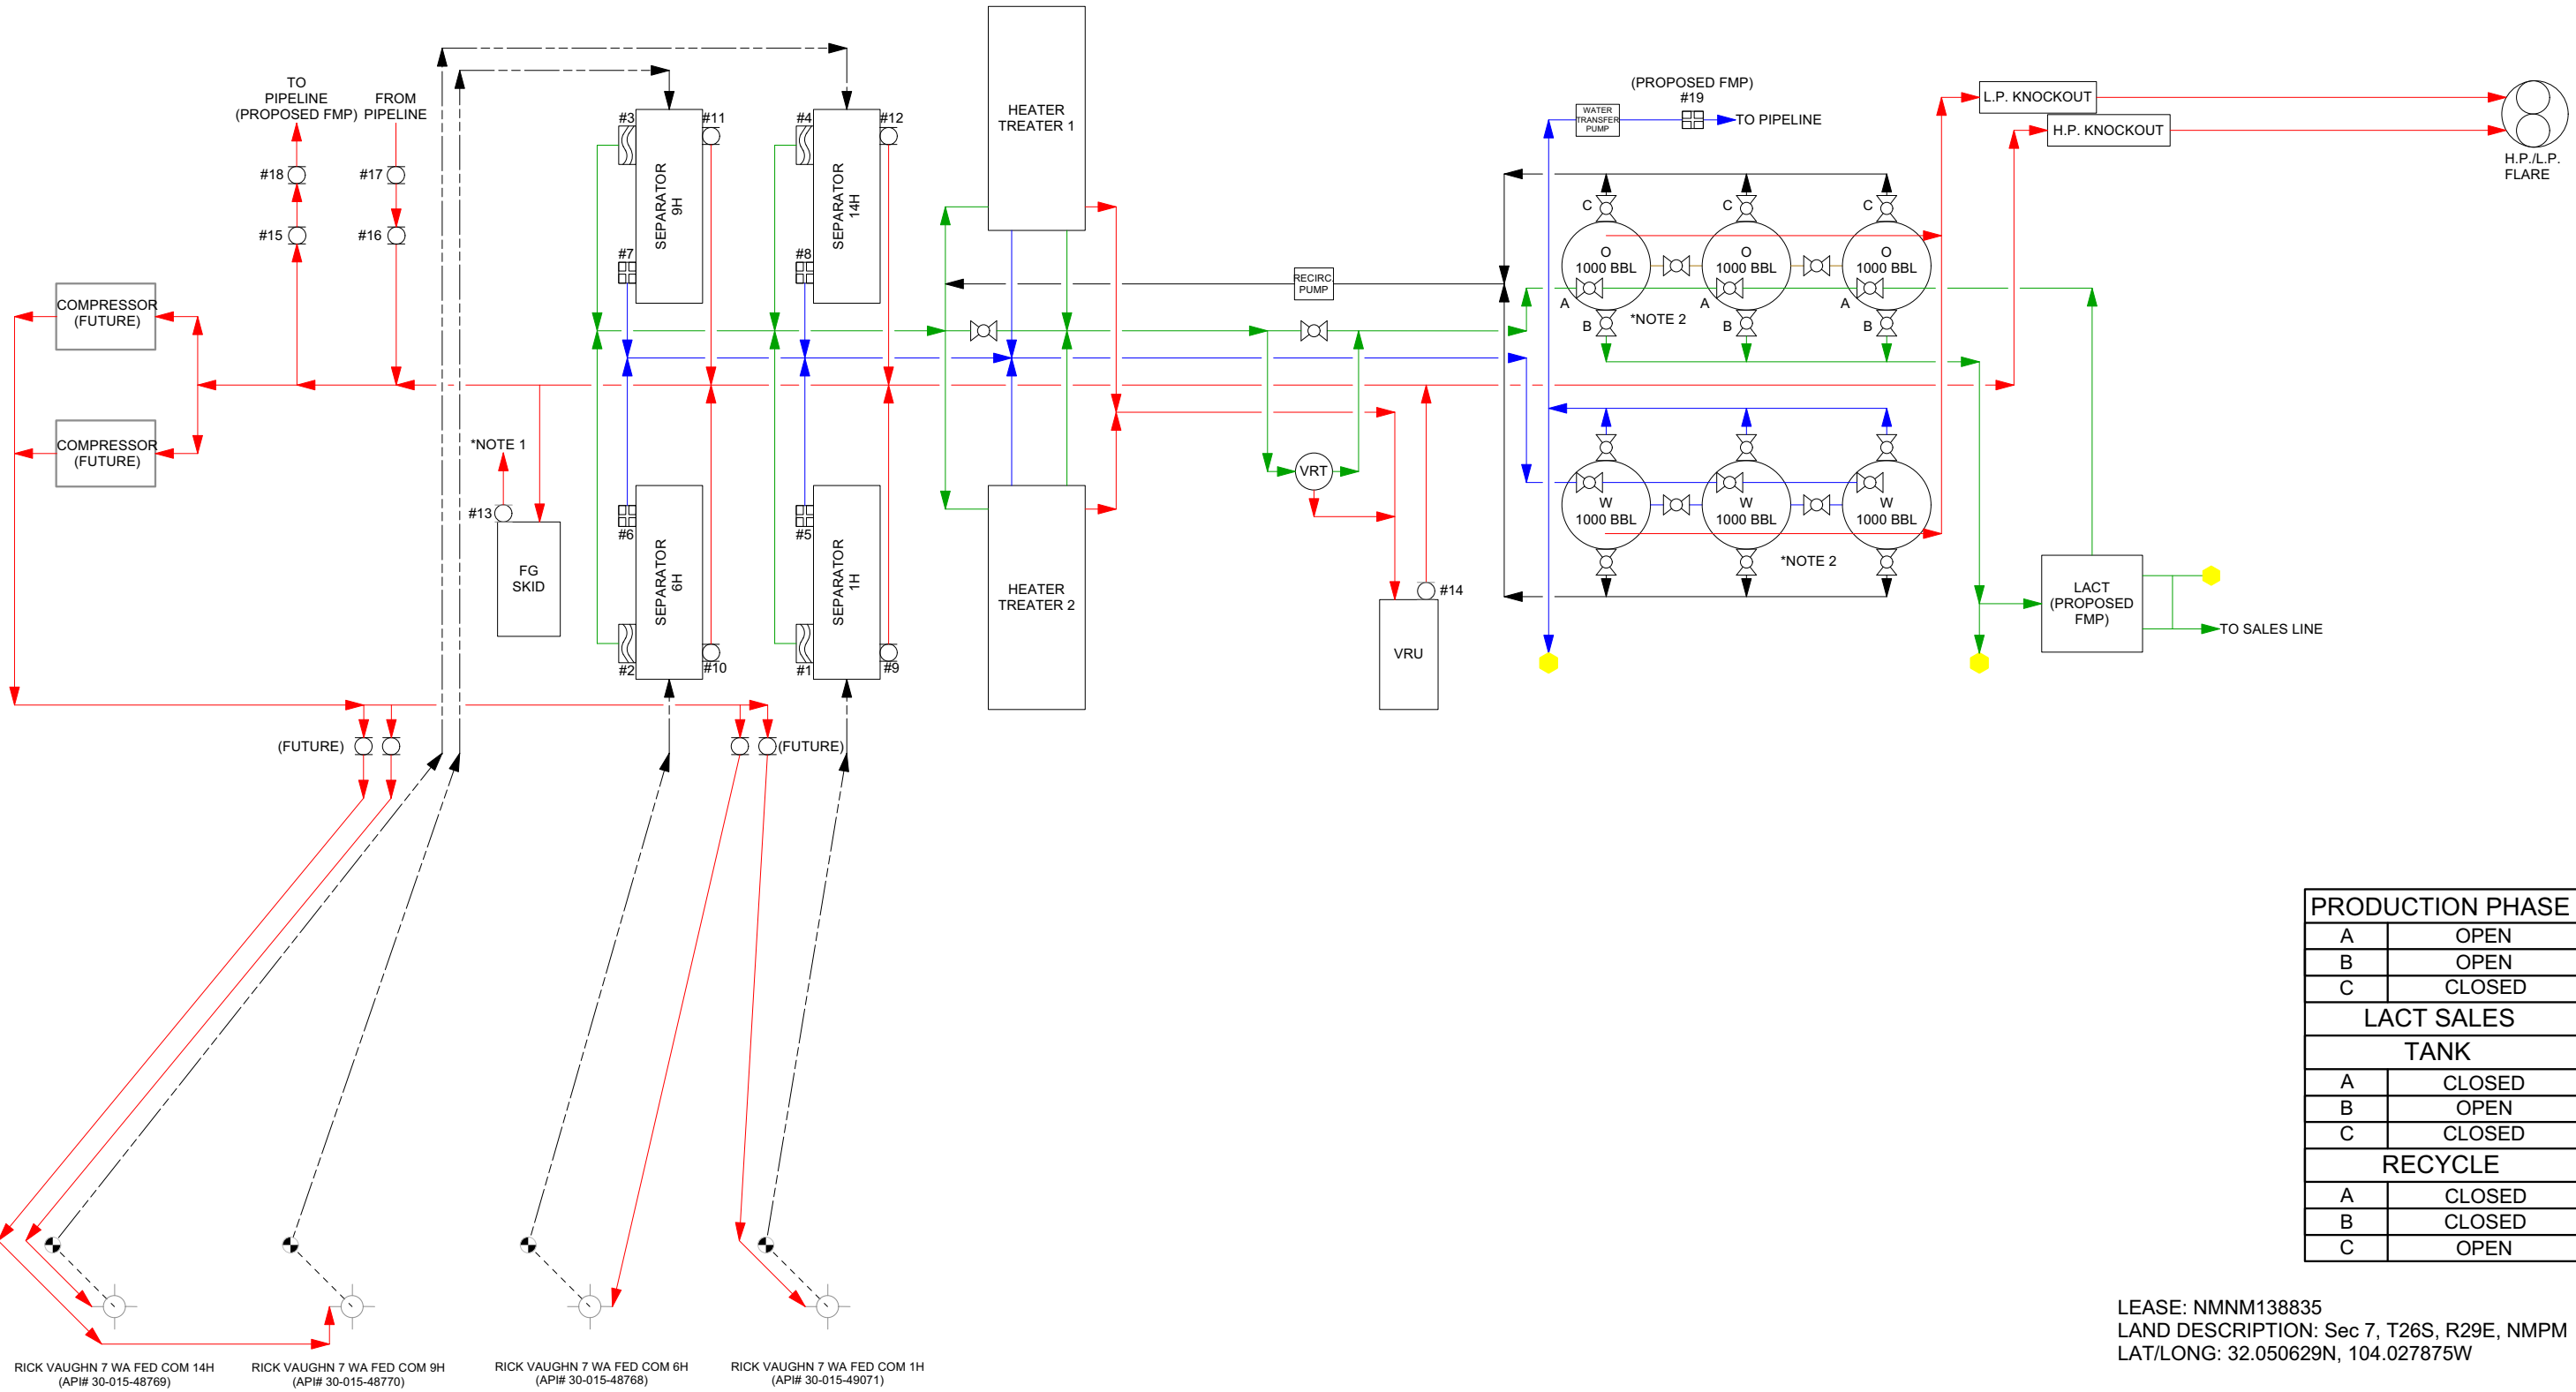

PRODUCTION PHASE	
A	OPEN
B	OPEN
C	CLOSED
LACT SALES	
TANK	
A	CLOSED
B	OPEN
C	CLOSED
RECYCLE	
A	CLOSED
B	CLOSED
C	OPEN

LEASE: NMNM138835  
LAND DESCRIPTION: Sec 7, T26S, R29E, NMPM  
LAT/LONG: 32.050629N, 104.027875W

NOTES:  
1. FUEL GAS IS ROUTED THROUGHOUT THE FACILITY.  
2. PROCESS FLOW IS CAPTURED IN VALVE POSITIONING TABLE.

This drawing is the property of MARATHON OIL. Any reproduction, copying or unauthorized use of this drawing, or any part thereof, without the express written consent of MARATHON OIL is prohibited.

NO.	DATE	REVISION	BY	CHK.	APP.
1	09/05/23	GENERAL MODIFICATIONS	CAM		
0	03/22/23	ISSUE FOR REVIEW	CAM		

ENGINEERING APPROVAL		
PROJECT	BY	DATE
STRUCTURAL		
PROCESS		
MECHANICAL		
ELECTRICAL		
INSTRUMENT		
DRAWN	BY	DATE
CHECKED	CAM	09/05/23
APPROVED		


ISSUED FOR REVIEW

DATE: 03/22/23

SCALE: NTS

PERM-RVGN-05-PI-DN-0000-01									
					RICK VAUGHN 4WB				
					SECURITY DRAWING				
MAJOR ASSET NO:	MINOR ASSET NO:	SYSTEM NO:	DISC:	TYPE	DWG NO:	SHEET NO:	REV:		
PERM	RVGN	05	PI	DN	0000	01	1		

RICK VAUGHN 4WB					Facility Meters				
Component	Item	Oil Meter Serial #	Allocation	Type	Component	Item	Gas Meter Serial #	Allocation	Type
1H Sep	1	Micro Motion 21246220/3528761	6H	Coriolis FIT-3011	Fuel Gas Meter	13	Canalta D0204747	Sales Check	Orifice FIT-8010
6H Sep	2	Micro Motion 21247754/3525104	11H	Coriolis FIT-3021	VRU Gas Meter	14	Canalta D0204744	CTB	Orifice FIT-5610
9H Sep	3	Micro Motion 21247753/3524975	19H	Coriolis FIT-3031	Sales Check	15	Canalta D0602480	Sales Check	Orifice FIT-8020
14H Sep	4	Micro Motion 21248146/3404081	20H	Coriolis FIT-3041	Buyback Check	16	Canalta D0204914	CTB	Orifice FIT-5310
					Master Buyback	17	Daniel 160181067	CTB	Orifice FIT-5320
Component	Item	Water Meter Serial #	Allocation	Type	Master Sales (Proposed FMP)	18	Daniel 160044010/TotalFlow T223676446	Master Sales	Orifice
1H Sep	5	Rosemount 21244132/21244133	6H	Magnetic FIT-3010					
6H Sep	6	Rosemount 21243681/21243682	11H	Magnetic FIT-3020	Component	Item	Water Meter Serial #	Allocation	Type
9H Sep	7	Rosemount 21244114/21244115	19H	Magnetic FIT-3030	Water Transfer (Proposed FMP)	19	Rosemount 14948437/14948372	Water Transfer	Magnetic FIT-6700
14H Sep	8	Rosemount 21244136/21244137	20H	Magnetic FIT-3040					
Component	Item	Gas Meter Serial #	Allocation	Type					
1H Sep	9	Canalta D0402511/Rosemount 22SHFF0046652	6H	Orifice FIT-3012					
6H Sep	10	Canalta D0405830/Rosemount 22SHFF0046628	11H	Orifice FIT-3022					
9H Sep	11	Canalta D04064800/Rosemount 22SHFF0046650	19H	Orifice FIT-3032					
14H Sep	12	Canalta D0408125M13/Rosemount 22SHFF0046662	20H	Orifice FIT-3042					

NOTES:	This drawing is the property of MARATHON OIL. Any reproduction, copying or unauthorized use of this drawing, or any part thereof, without the express written consent of MARATHON OIL is prohibited.	NO.	DATE	REVISION	BY	CHK.	APP.	ENGINEERING APPROVAL			<div>ISSUED FOR REVIEW</div> <div>DATE: 03/22/23</div>	PERM-RVGN-05-PI-DN-0000-01																												
									BY	DATE					RICK VAUGHN 4WB																									
														METER CHART																										
		1	09/05/23	GENERAL MODIFICATIONS			CAM			BY		DATE	SCALE: NTS			MAJOR ASSET NO: PERM			MINOR ASSET NO: RVGN			SYSTEM NO: 05			DISC: PI			TYPE DN			DWG NO: 0000			SHEET NO: 02			REV: 1			
		0	03/22/23	ISSUE FOR REVIEW			CAM			DRAWN		CAM																												09/05/23
											CHECKED																													
											APPROVED																													

**District I**  
1625 N. French Dr., Hobbs, NM 88240  
Phone:(575) 393-6161 Fax:(575) 393-0720  
**District II**  
811 S. First St., Artesia, NM 88210  
Phone:(575) 748-1283 Fax:(575) 748-9720  
**District III**  
1000 Rio Brazos Rd., Aztec, NM 87410  
Phone:(505) 334-6178 Fax:(505) 334-6170  
**District IV**  
1220 S. St Francis Dr., Santa Fe, NM 87505  
Phone:(505) 476-3470 Fax:(505) 476-3462

State of New Mexico  
Energy, Minerals and Natural Resources  
Oil Conservation Division  
1220 S. St Francis Dr.  
Santa Fe, NM 87505

CONDITIONS

Action 268512

CONDITIONS

Operator: MARATHON OIL PERMIAN LLC 990 Town & Country Blvd. Houston, TX 77024	OGRID: 372098
	Action Number: 268512
	Action Type: [C-103] Sub. General Sundry (C-103Z)

CONDITIONS

Created By	Condition	Condition Date
dmcclure	ACCEPTED FOR RECORD	9/29/2023