

Well Name	Well Number	US Well Number	Lease Number	Case Number	Operator
BLUE STEEL 21	14H	3001545898	NMNM086024	NMNM086024	MARATHON OIL
BLUE STEEL 21	18H	3001546209	NMNM119272	NMNM119272	MARATHON OIL
BLUE STEEL 21	15H	3001545899	NMNM119272	NMNM119272	MARATHON OIL
BLUE STEEL 21	12H	3001545896	NMNM086024	NMNM086024	MARATHON OIL

Subsequent Report

Sundry ID: 2642101

Type of Submission: Subsequent Report

Date Sundry Submitted: 10/29/2021

Date Operation Actually Began: 10/29/2021

Type of Action: Site Facility Diagram/Site Security Plan

Time Sundry Submitted: 08:40

**Actual Procedure:** Marathon Oil Permian LLC is submitting a Site Facility Diagram for the wells listed above. Please see attached.

SR Attachments

**Actual Procedure**

Blue\_Steel\_21\_Fed\_\_\_Site\_Security\_20211029083954.pdf

Operator Certification

*I certify that the foregoing is true and correct. Title 18 U.S.C. Section 1001 and Title 43 U.S.C. Section 1212, make it a crime for any person knowingly and willfully to make to any department or agency of the United States any false, fictitious or fraudulent statements or representations as to any matter within its jurisdiction. Electronic submission of Sundry Notices through this system satisfies regulations requiring a submission of Form 3160-5 or a Sundry Notice.*

Operator Electronic Signature: ADRIAN COVARRUBIAS

Signed on: OCT 29, 2021 08:39 AM

Name: MARATHON OIL PERMIAN LLC

Title: regulatory Compliance Representative

Street Address: 5555 SAN FELIPE ST.

City: HOUSTONState: TX

Phone: (713) 296-3368

Email address: acovarrubias@marathonoil.com

Field Representative

Representative Name:

Street Address:

City:State:Zip:

Phone:

Email address:

**BLM Point of Contact**

**BLM POC Name:** DEBORAH L MCKINNEY

**BLM POC Phone:** 5752345931

**Disposition:** Accepted


**Signature:** Deborah McKinney

**BLM POC Title:** Legal Instruments Examiner

**BLM POC Email Address:** dmckinne@blm.gov

**Disposition Date:** 11/02/2021

CONFIDENTIAL

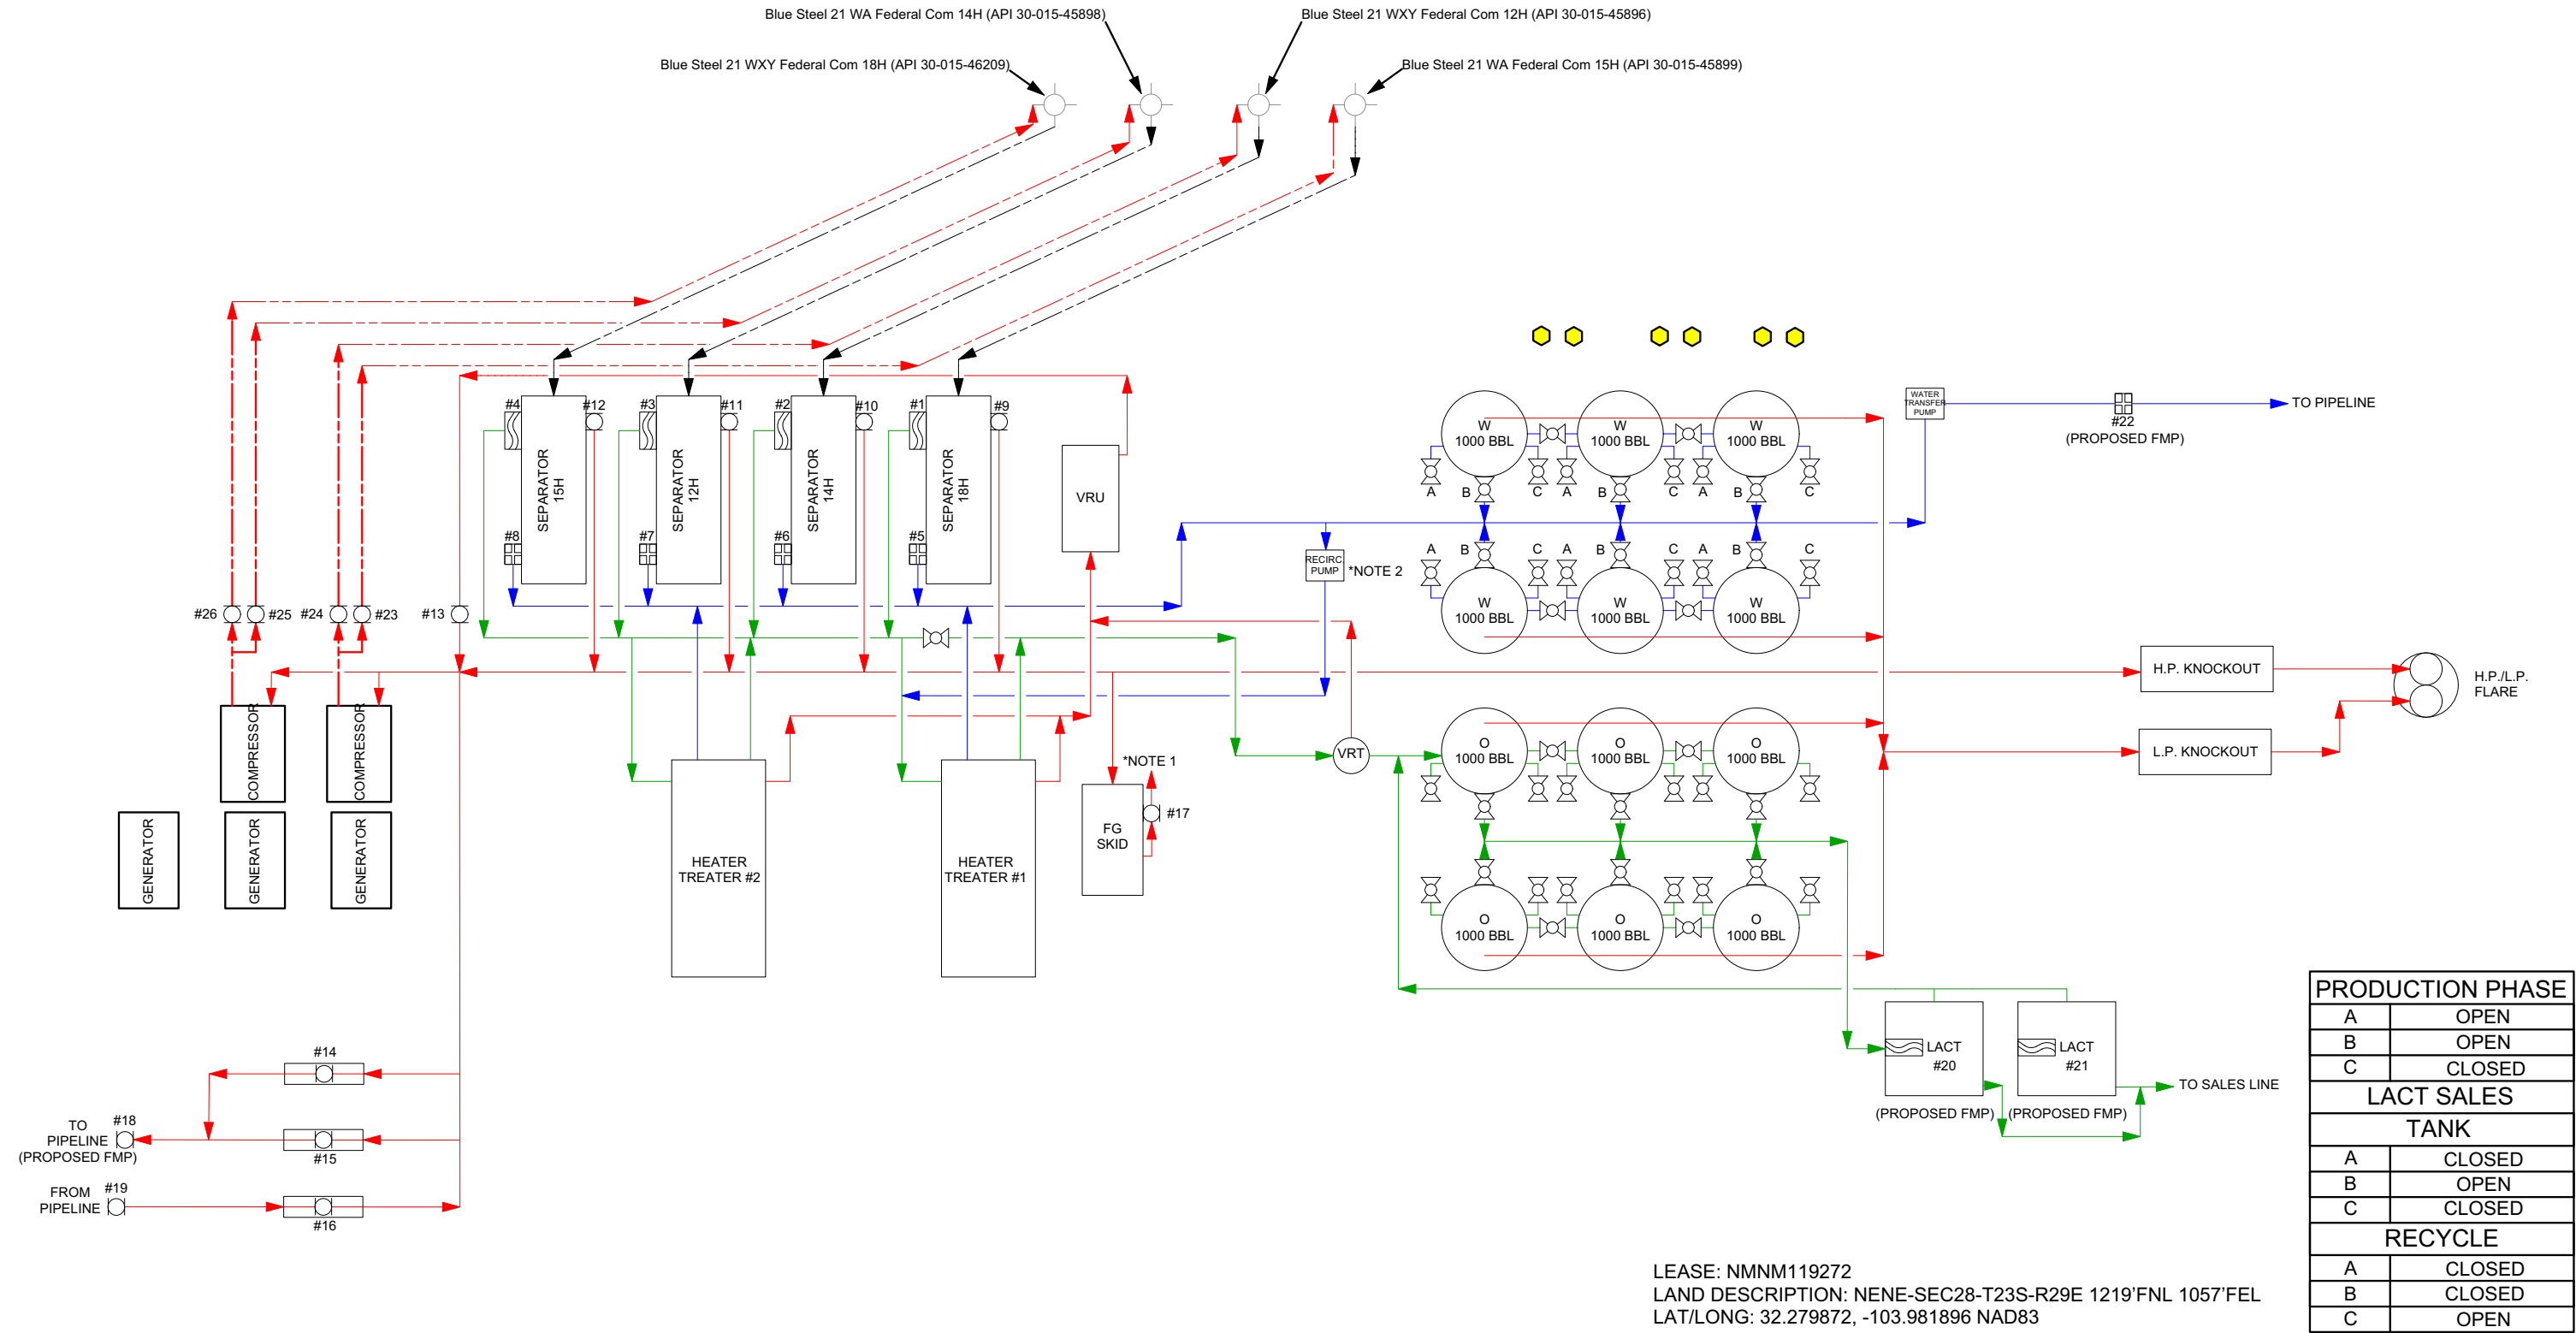

LEASE: NMNM119272  
LAND DESCRIPTION: NENE-SEC28-T23S-R29E 1219'FNL 1057'FEL  
LAT/LONG: 32.279872, -103.981896 NAD83

PRODUCTION PHASE	
A	OPEN
B	OPEN
C	CLOSED
LACT SALES	
TANK	
A	CLOSED
B	OPEN
C	CLOSED
RECYCLE	
A	CLOSED
B	CLOSED
C	OPEN

NOTES:

1. FUEL GAS IS ROUTED THROUGHOUT THE FACILITY.  
2. PIPING IS INTERCONNECTED TO ALL OF THE TANKS TO MOVE FLUID NECESSARY FOR RECYCLE.  
3. THERE ARE MORE THAN TWO LINES BETWEEN THE TANKS. PROCESS FLOW IS CAPTURED IN VALVE POSITIONING TABLE.

This drawing is the property of MARATHON OIL. Any reproduction, copying or unauthorized use of this drawing, or any part thereof, without the express written consent of MARATHON OIL is prohibited.

NO.	DATE	REVISION	BY	CHK.	APP.
0	10/28/21	ISSUE FOR REVIEW	CAM		

ENGINEERING APPROVAL

	BY	DATE
PROJECT		
STRUCTURAL		
PROCESS		
MECHANICAL		
ELECTRICAL		
INSTRUMENT		
	BY	DATE
DRAWN	CAM	10/28/21
CHECKED		
APPROVED		

ISSUED FOR REVIEW  
DATE: 10/28/21

SCALE:  
NTS

PERM-BLST-05-PI-DN-0001-01

<

Blue Steel Fed 14H 18H 12H 15H					Facility Meters				
Component	Item	Oil Meter Serial #	Allocation	Type	Component	Item	Gas Meter Serial #	Allocation	Type
18H Sep	1	Micro Motion 14988274/3458169	18H	Coriolis FIT-3011	VRU Gas Meter	13	Canalta 260SC40/50225928	CTB	Orifice FIT-5610
14H Sep	2	Micro Motion 14987887/3459416	14H	Coriolis FIT-3021	Sales Check 1	14	Canalta 460DC40/D0405691	Sales Check	Orifice FIT-8010
12H Sep	3	Micro Motion 14985713/3457765	12H	Coriolis FIT-3031	Sales Check 2	15	Canalta 460DC40/D0402811	Sales Check	Orifice FIT-8020
15H Sep	4	Micro Motion 14982496/3455418	15H	Coriolis FIT-3041	Buyback Check	16	Canalta 260SC40/50225972	Buyback Check	Orifice FIT-8030
									Orifice FIT-5310
Component	Item	Water Meter Serial #	Allocation	Type	Lease Use Gas	17	Canalta 260DC80/D0202520	CTB	
18H Sep	5	Rosemont 14986760/14986634	18H	Magnetic FIT-3010	Master Sales	18	Daniel 160154418/T200298914	Master Sales - Sendero	Orifice
					Master Buyback	19	Daniel 160069713/T200601108	Master BB-Sendero	Orifice
14H Sep	6	Rosemont 14984797/14984722	14H	Magnetic FIT-3020					
					Component	Item	Oil Meter Serial #	Allocation	Type
12H Sep	7	Rosemont 14981772/14981675	12H	Magnetic FIT-3030	PL LACT 1	20	Promass R3005A16000	Oryx	Oryx ID ORX-205
15H Sep	8	Rosemont 14984392/14984281	15H	Magnetic FIT-3040	PL LACT 2	21	Promass R3020B16000	Oryx	Oryx ID ORX-204
Component	Item	Gas Meter Serial #	Allocation	Type	Component	Item	Water Meter Serial #	Allocation	Type
18H Sep	9	Daniel 015CTT/160140969	18H	Orifice FIT-3012	Water Transfer Pump	22	Rosemont 14996230/14996154	Water Transfer	Magnetic FIT-6700
14H Sep	10	Daniel 015CTT/160140974	14H	Orifice FIT-3022					
					Compressor Meters				
12H Sep	11	Daniel 015CTT/160140968	12H	Orifice FIT-3032	Component	Item	Gas Meter Serial #	Allocation	Type
					Gas Lift 18H	23	Canalta 260SC40/50226895	Injection 18H	Orifice FIT-2010
15H Sep	12	Daniel 015CTT/160140975	15H	Orifice FIT-3042	Gas Lift 14H	24	Canalta 260SC40/50225068	Injection 14H	Orifice FIT-2020
					Gas Lift 12H	25	Canalta 260SC40/50225650	Injection 12H	Orifice FIT-2030
					Gas Lift 15H	26	Canalta 260SC40/50224949	Injection 15H	Orifice FIT-2040

NOTES:  
1. FUEL GAS IS ROUTED THROUGHOUT THE FACILITY.  
2.PIPING IS INTERCONNECTED TO ALL OF THE TANKS TO MOVE FLUID NECESSARY FOR RECYCLE.  
3. THERE ARE MORE THAN TWO LINES BETWEEN THE TANKS. PROCESS FLOW IS CAPTURED IN VALVE POSITIONING TABLE.

This drawing is the property of MARATHON OIL. Any reproduction, copying or unauthorized use of this drawing, or any part thereof, without the express written consent of MARATHON OIL is prohibited.

NO.	DATE	REVISION	BY	CHK.	APP.	ENGINEERING APPROVAL			PERM-BLST-05-PI-DN-0001-02		
						PROJECT	BY	DATE	<div>ISSUED FOR REVIEW</div> <div>DATE: 10/28/21</div>		
						STRUCTURAL					
						PROCESS					
						MECHANICAL					
						ELECTRICAL					
						INSTRUMENT			<div>SCALE: NTS</div>		
							BY	DATE			
						DRAWN	CAM	10/28/21			
						CHECKED					
						APPROVED			<div>MarathonOil</div>		
0	10/28/21	ISSUE FOR REVIEW	CAM								
							MAJOR ASSET NO:	MINOR ASSET NO:	SYSTEM NO:	DISC:	TYPE
							PERM	BLST	05	PI	DN
							DWG NO:	SHEET NO:	REV:		
							0001	02	0		

SECURITY DRAWING

BLUE STEEL 21 FED 12-14-15-18H CTB

**District I**  
1625 N. French Dr., Hobbs, NM 88240  
Phone:(575) 393-6161 Fax:(575) 393-0720  
**District II**  
811 S. First St., Artesia, NM 88210  
Phone:(575) 748-1283 Fax:(575) 748-9720  
**District III**  
1000 Rio Brazos Rd., Aztec, NM 87410  
Phone:(505) 334-6178 Fax:(505) 334-6170  
**District IV**  
1220 S. St Francis Dr., Santa Fe, NM 87505  
Phone:(505) 476-3470 Fax:(505) 476-3462

**State of New Mexico**  
**Energy, Minerals and Natural Resources**  
**Oil Conservation Division**  
**1220 S. St Francis Dr.**  
**Santa Fe, NM 87505**

CONDITIONS  
  
Action 59246

CONDITIONS

Operator: MARATHON OIL PERMIAN LLC 990 Town & Country Blvd. Houston, TX 77024	OGRID: 372098
	Action Number: 59246
	Action Type: [C-103] Sub. General Sundry (C-103Z)

CONDITIONS

Created By	Condition	Condition Date
dmcclure	ACCEPTED FOR RECORD	11/16/2023