

Form 3160-3
(June 2015)FORM APPROVED
OMB No. 1004-0137
Expires: January 31, 2018UNITED STATES
DEPARTMENT OF THE INTERIOR
BUREAU OF LAND MANAGEMENT
APPLICATION FOR PERMIT TO DRILL OR REENTER

1a. Type of work: <input type="checkbox"/> DRILL <input type="checkbox"/> REENTER		5. Lease Serial No.
1b. Type of Well: <input type="checkbox"/> Oil Well <input type="checkbox"/> Gas Well <input type="checkbox"/> Other		6. If Indian, Allottee or Tribe Name
1c. Type of Completion: <input type="checkbox"/> Hydraulic Fracturing <input type="checkbox"/> Single Zone <input type="checkbox"/> Multiple Zone		7. If Unit or CA Agreement, Name and No.
2. Name of Operator		8. Lease Name and Well No. 724H
3a. Address	3b. Phone No. (include area code)	9. API Well No. 30-025-52901
4. Location of Well (Report location clearly and in accordance with any State requirements. *) At surface At proposed prod. zone		10. Field and Pool, or Exploratory
14. Distance in miles and direction from nearest town or post office*		11. Sec., T. R. M. or Blk. and Survey or Area
15. Distance from proposed* location to nearest property or lease line, ft. (Also to nearest drig. unit line, if any)		12. County or Parish
16. No of acres in lease		13. State
17. Spacing Unit dedicated to this well		
18. Distance from proposed location* to nearest well, drilling, completed, applied for, on this lease, ft.		
19. Proposed Depth		
20. BLM/BIA Bond No. in file		
21. Elevations (Show whether DF, KDB, RT, GL, etc.)		
22. Approximate date work will start*		
23. Estimated duration		
24. Attachments		
The following, completed in accordance with the requirements of Onshore Oil and Gas Order No. 1, and the Hydraulic Fracturing rule per 43 CFR 3162.3-3 (as applicable)		
1. Well plat certified by a registered surveyor.		4. Bond to cover the operations unless covered by an existing bond on file (see Item 20 above).
2. A Drilling Plan.		5. Operator certification.
3. A Surface Use Plan (if the location is on National Forest System Lands, the SUPO must be filed with the appropriate Forest Service Office).		6. Such other site specific information and/or plans as may be requested by the BLM.
25. Signature	Name (Printed/Typed)	Date
Title		
Approved by (Signature)	Name (Printed/Typed)	Date
Title		
Office		
Application approval does not warrant or certify that the applicant holds legal or equitable title to those rights in the subject lease which would entitle the applicant to conduct operations thereon.		
Conditions of approval, if any, are attached.		
Title 18 U.S.C. Section 1001 and Title 43 U.S.C. Section 1212, make it a crime for any person knowingly and willfully to make to any department or agency of the United States any false, fictitious or fraudulent statements or representations as to any matter within its jurisdiction.		

(Continued on page 2)

*(Instructions on page 2)



Approval Date: 04/29/2024

INSTRUCTIONS

GENERAL: This form is designed for submitting proposals to perform certain well operations, as indicated on Federal and Indian lands and leases for action by appropriate Federal agencies, pursuant to applicable Federal laws and regulations. Any necessary special instructions concerning the use of this form and the number of copies to be submitted, particularly with regard to local, area, or regional procedures and practices, either are shown below or will be issued by, or may be obtained from local Federal offices.

ITEM I: If the proposal is to redrill to the same reservoir at a different subsurface location or to a new reservoir, use this form with appropriate notations. Consult applicable Federal regulations concerning subsequent work proposals or reports on the well.

ITEM 4: Locations on Federal or Indian land should be described in accordance with Federal requirements. Consult local Federal offices for specific instructions.

ITEM 14: Needed only when location of well cannot readily be found by road from the land or lease description. A plat, or plats, separate or on the reverse side, showing the roads to, and the surveyed location of, the well, and any other required information, should be furnished when required by Federal agency offices.

ITEMS 15 AND 18: If well is to be, or has been directionally drilled, give distances for subsurface location of hole in any present or objective productive zone.

ITEM 22: Consult applicable Federal regulations, or appropriate officials, concerning approval of the proposal before operations are started.

ITEM 24: If the proposal will involve hydraulic fracturing operations, you must comply with 43 CFR 3162.3-3, including providing information about the protection of usable water. Operators should provide the best available information about all formations containing water and their depths. This information could include data and interpretation of resistivity logs run on nearby wells. Information may also be obtained from state or tribal regulatory agencies and from local BLM offices.

NOTICES

The Privacy Act of 1974 and regulation in 43 CFR 2.48(d) provide that you be furnished the following information in connection with information required by this application.

AUTHORITY: 30 U.S.C. 181 et seq., 25 U.S.C. 396; 43 CFR 3160

PRINCIPAL PURPOSES: The information will be used to: (1) process and evaluate your application for a permit to drill a new oil, gas, or service well or to reenter a plugged and abandoned well; and (2) document, for administrative use, information for the management, disposal and use of National Resource Lands and resources including (a) analyzing your proposal to discover and extract the Federal or Indian resources encountered; (b) reviewing procedures and equipment and the projected impact on the land involved; and (c) evaluating the effects of the proposed operation on the surface and subsurface water and other environmental impacts.

ROUTINE USE: Information from the record and/or the record will be transferred to appropriate Federal, State, and local or foreign agencies, when relevant to civil, criminal or regulatory investigations or prosecution, in connection with congressional inquiries and for regulatory responsibilities.

EFFECT OF NOT PROVIDING INFORMATION: Filing of this application and disclosure of the information is mandatory only if you elect to initiate a drilling or reentry operation on an oil and gas lease.

The Paperwork Reduction Act of 1995 requires us to inform you that:

The BLM connects this information to an evaluation of the technical, safety, and environmental factors involved with drilling for oil and/or gas on Federal and Indian oil and gas leases. This information will be used to analyze and approve applications. Response to this request is mandatory only if the operator elects to initiate drilling or reentry operations on an oil and gas lease. The BLM would like you to know that you do not have to respond to this or any other Federal agency-sponsored information collection unless it displays a currently valid OMB control number.

BURDEN HOURS STATEMENT: Public reporting burden for this form is estimated to average 8 hours per response, including the time for reviewing instructions, gathering and maintaining data, and completing and reviewing the form. Direct comments regarding the burden estimate or any other aspect of this form to U.S. Department of the Interior, Bureau of Land Management (1004-0137), Bureau Information Connection Clearance Officer (WO-630), 1849 C Street, N.W., Mail Stop 401 LS, Washington, D.C. 20240.

Additional Operator Remarks

Location of Well

0. SHL: SWSE / 482 FSL / 1791 FEL / TWSP: 24S / RANGE: 34E / SECTION: 8 / LAT: 32.2261402 / LONG: -103.4892552 (TVD: 0 feet, MD: 0 feet)
PPP: SESE / 330 FSL / 1250 FEL / TWSP: 24S / RANGE: 34E / SECTION: 8 / LAT: 32.2257145 / LONG: -103.4875092 (TVD: 9730 feet, MD: 10072 feet)
PPP: SESE / 0 FSL / 1254 FEL / TWSP: 24S / RANGE: 34E / SECTION: 5 / LAT: 32.2393365 / LONG: -103.4875188 (TVD: 9730 feet, MD: 14871 feet)
PPP: SENE / 2639 FSL / 1259 FEL / TWSP: 24S / RANGE: 34E / SECTION: 8 / LAT: 32.2320613 / LONG: -103.4875137 (TVD: 9730 feet, MD: 12224 feet)
BHL: NESE / 2600 FSL / 1250 FEL / TWSP: 24S / RANGE: 34E / SECTION: 5 / LAT: 32.2464831 / LONG: -103.4875237 (TVD: 9730 feet, MD: 17470 feet)

BLM Point of Contact

Name: TENILLE C MOLINA
Title: Land Law Examiner
Phone: (575) 234-2224
Email: TCMOLINA@BLM.GOV

CONFIDENTIAL

Review and Appeal Rights

A person contesting a decision shall request a State Director review. This request must be filed within 20 working days of receipt of the Notice with the appropriate State Director (see 43 CFR 3165.3). The State Director review decision may be appealed to the Interior Board of Land Appeals, 801 North Quincy Street, Suite 300, Arlington, VA 22203 (see 43 CFR 3165.4). Contact the above listed Bureau of Land Management office for further information.

CONFIDENTIAL

PECOS DISTRICT DRILLING CONDITIONS OF APPROVAL

OPERATOR'S NAME:	KAISER FRANCIS OIL COMPANY
WELL NAME & NO.:	BELL LAKE UNIT SOUTH AVD 018H
SURFACE HOLE FOOTAGE:	482'/S & 1791'/E
BOTTOM HOLE FOOTAGE:	2600'/S & 1250'/E
LOCATION:	Section 8, T.24 S., R.34 E.
COUNTY:	Lea County, New Mexico

COA

H2S	<input checked="" type="radio"/> Yes	<input type="radio"/> No	
Potash	<input checked="" type="radio"/> None	<input type="radio"/> Secretary	<input type="radio"/> R-111-P
Cave/Karst Potential	<input checked="" type="radio"/> Low	<input type="radio"/> Medium	<input type="radio"/> High
Cave/Karst Potential	<input type="radio"/> Critical		
Variance	<input type="radio"/> None	<input checked="" type="radio"/> Flex Hose	<input type="radio"/> Other
Wellhead	<input type="radio"/> Conventional	<input checked="" type="radio"/> Multibowl	<input type="radio"/> Both
Wellhead Variance	<input type="radio"/> Diverter		
Other	<input type="checkbox"/> 4 String	<input type="checkbox"/> Capitan Reef	<input type="checkbox"/> WIPP
Other	<input type="checkbox"/> Fluid Filled	<input type="checkbox"/> Pilot Hole	<input type="checkbox"/> Open Annulus
Cementing	<input type="checkbox"/> Contingency Cement Squeeze	<input type="checkbox"/> EchoMeter	<input type="checkbox"/> Primary Cement Squeeze
Special Requirements	<input type="checkbox"/> Water Disposal	<input type="checkbox"/> COM	<input checked="" type="checkbox"/> Unit
Special Requirements	<input type="checkbox"/> Batch Sundry		
Special Requirements Variance	<input type="checkbox"/> Break Testing	<input type="checkbox"/> Offline Cementing	<input type="checkbox"/> Casing Clearance

A. HYDROGEN SULFIDE

A Hydrogen Sulfide (H2S) Drilling Plan shall be activated AT SPUD. As a result, the Hydrogen Sulfide area must meet Onshore Order 6 requirements, which includes equipment and personnel/public protection items. If Hydrogen Sulfide is encountered, please provide measured values and formations to the BLM.

B. CASING

Primary Casing Design:

1. The 13-3/8 inch surface casing shall be set at approximately 1,400 feet (a minimum of 25 feet (Lea County) into the Rustler Anhydrite, above the salt, and below usable fresh water) and cemented to the surface.

- a. If cement does not circulate to the surface, the appropriate BLM office shall be notified and a temperature survey utilizing an electronic type temperature survey with surface log readout will be used or a cement bond log shall be run to verify the top of the cement. Temperature survey will be run a minimum of six hours after pumping cement and ideally between 8-10 hours after completing the cement job.
 - b. Wait on cement (WOC) time for a primary cement job will be a minimum of **8 hours** or 500 pounds compressive strength, whichever is greater. (This is to include the lead cement)
 - c. Wait on cement (WOC) time for a remedial job will be a minimum of 4 hours after bringing cement to surface or 500 pounds compressive strength, whichever is greater.
 - d. If cement falls back, remedial cementing will be done prior to drilling out that string.
2. The **9-5/8** inch intermediate casing shall be set at approximately **5,265 feet TVD**. **BLM GEOLOGY NOTE: The operator proposes to set intermediate casing at 5100, which may be too shallow. Instead, set casing in the lamar Formation at approximately 5265 feet.** The minimum required fill of cement behind the **9-5/8** inch intermediate casing is:
 - Cement to surface. If cement does not circulate see B.1.a, c-d above.
3. The **5-1/2** inch production casing shall be set at approximately **17,470** feet. The minimum required fill of cement behind the **5-1/2** inch production casing is:
 - Cement should tie-back at least **200 feet** into previous casing string. Operator shall provide method of verification.

C. PRESSURE CONTROL

1. Variance approved to use flex line from BOP to choke manifold. Manufacturer's specification to be readily available. No external damage to flex line. Flex line to be installed as straight as possible (no hard bends).'
2. Operator has proposed a multi-bowl wellhead assembly. This assembly will only be tested when installed on the **13-3/8** inch surface casing. Minimum working pressure of the blowout preventer (BOP) and related equipment (BOPE) required for drilling below the surface casing shoe shall be **5000 (5M) psi**. **Variance is approved to use a 5000 (5M) Annular which shall be tested to 3500 (70% Working Pressure) psi.**
 - a. Wellhead shall be installed by manufacturer's representatives, submit documentation with subsequent sundry.
 - b. If the welding is performed by a third party, the manufacturer's representative shall monitor the temperature to verify that it does not exceed the maximum temperature of the seal.

- c. Manufacturer representative shall install the test plug for the initial BOP test.
- d. If the cement does not circulate and one inch operations would have been possible with a standard wellhead, the well head shall be cut off, cementing operations performed and another wellhead installed.
- e. Whenever any seal subject to test pressure is broken, all the tests in OOGO2.III.A.2.i must be followed.

D. SPECIAL REQUIREMENT (S)

Unit Wells

The well sign for a unit well shall include the unit number in addition to the surface and bottom hole lease numbers. This also applies to participating area numbers. If a participating area has not been established, the operator can use the general unit designation, but will replace the unit number with the participating area number when the sign is replaced.

Commercial Well Determination

A commercial well determination shall be submitted after production has been established for at least six months.

GENERAL REQUIREMENTS

The BLM is to be notified in advance for a representative to witness:

- a. Spudding well (minimum of 24 hours)
 - b. Setting and/or Cementing of all casing strings (minimum of 4 hours)
 - c. BOPE tests (minimum of 4 hours)
 - If well located in Eddy County
EMAIL or call the Carlsbad Field Office, 620 East Greene St., Carlsbad, NM 88220,
BLM_NM_CFO_DrillingNotifications@BLM.GOV
(575) 361-2822
 - If well located in Lea County
Call the Hobbs Field Station, 414 West Taylor, Hobbs NM 88240,
(575) 689-5981
1. Unless the production casing has been run and cemented or the well has been properly plugged, the drilling rig shall not be removed from over the hole without prior approval.
- a. In the event the operator has proposed to drill multiple wells utilizing a skid/walking rig. Operator shall secure the wellbore on the current well, after

- installing and testing the wellhead, by installing a blind flange of like pressure rating to the wellhead and a pressure gauge that can be monitored while drilling is performed on the other well(s).
- b. When the operator proposes to set surface casing with Spudder Rig
 - Notify the BLM when moving in and removing the Spudder Rig.
 - Notify the BLM when moving in the 2nd Rig. Rig to be moved in within 90 days of notification that Spudder Rig has left the location.
 - BOP/BOPE test to be conducted per **43 CFR part 3170 Subpart 3172** as soon as 2nd Rig is rigged up on well.
 2. Floor controls are required for 3M or Greater systems. These controls will be on the rig floor, unobstructed, readily accessible to the driller and will be operational at all times during drilling and/or completion activities. Rig floor is defined as the area immediately around the rotary table; the area immediately above the substructure on which the draw works are located, this does not include the dog house or stairway area.
 3. The record of the drilling rate along with the GR/N well log run from TD to surface (horizontal well – vertical portion of hole) shall be submitted to the BLM office as well as all other logs run on the borehole 30 days from completion. If available, a digital copy of the logs is to be submitted in addition to the paper copies. The Rustler top and top and bottom of Salt are to be recorded on the Completion Report.

A. CASING

1. Changes to the approved APD casing program need prior approval if the items substituted are of lesser grade or different casing size or are Non-API. The Operator can exchange the components of the proposal with that of superior strength (i.e. changing from J-55 to N-80, or from 36# to 40#). Changes to the approved cement program need prior approval if the altered cement plan has less volume or strength or if the changes are substantial (i.e. Multistage tool, ECP, etc.). The initial wellhead installed on the well will remain on the well with spools used as needed.
2. Wait on cement (WOC) for Potash Areas: After cementing but before commencing any tests, the casing string shall stand cemented under pressure until both of the following conditions have been met: 1) cement reaches a minimum compressive strength of 500 psi for all cement blends, 2) until cement has been in place at least 24 hours. WOC time will be recorded in the driller's log. The casing integrity test can be done (prior to the cement setting up) immediately after bumping the plug.
3. Wait on cement (WOC) for Water Basin: After cementing but before commencing any tests, the casing string shall stand cemented under pressure until both of the following conditions have been met: 1) cement reaches a minimum compressive strength of 500 psi at the shoe, 2) until cement has been in place at least 8 hours. WOC time will be recorded in the driller's log. See individual casing strings for

details regarding lead cement slurry requirements. The casing integrity test can be done (prior to the cement setting up) immediately after bumping the plug.

4. Provide compressive strengths including hours to reach required 500 pounds compressive strength prior to cementing each casing string. Have well specific cement details onsite prior to pumping the cement for each casing string.
5. No pea gravel permitted for remedial or fall back remedial without prior authorization from the BLM engineer.
6. On that portion of any well approved for a 5M BOPE system or greater, a pressure integrity test of each casing shoe shall be performed. Formation at the shoe shall be tested to a minimum of the mud weight equivalent anticipated to control the formation pressure to the next casing depth or at total depth of the well. This test shall be performed before drilling more than 20 feet of new hole.
7. If hardband drill pipe is rotated inside casing, returns will be monitored for metal. If metal is found in samples, drill pipe will be pulled and rubber protectors which have a larger diameter than the tool joints of the drill pipe will be installed prior to continuing drilling operations.
8. Whenever a casing string is cemented in the R-111-P potash area, the NMOCD requirements shall be followed.

B. PRESSURE CONTROL

1. All blowout preventer (BOP) and related equipment (BOPE) shall comply with well control requirements as described in **43 CFR part 3170 Subpart 3172 and API STD 53 Sec. 5.3**.
2. If a variance is approved for a flexible hose to be installed from the BOP to the choke manifold, the following requirements apply: The flex line must meet the requirements of API 16C. Check condition of flexible line from BOP to choke manifold, replace if exterior is damaged or if line fails test. Line to be as straight as possible with no hard bends and is to be anchored according to Manufacturer's requirements. The flexible hose can be exchanged with a hose of equal size and equal or greater pressure rating. Anchor requirements, specification sheet and hydrostatic pressure test certification matching the hose in service, to be onsite for review. These documents shall be posted in the company man's trailer and on the rig floor.
3. 5M or higher system requires an HCR valve, remote kill line and annular to match. The remote kill line is to be installed prior to testing the system and tested to stack pressure.

4. If the operator has proposed a multi-bowl wellhead assembly in the APD. The following requirements must be met:
 - a. Wellhead shall be installed by manufacturer's representatives, submit documentation with subsequent sundry.
 - b. If the welding is performed by a third party, the manufacturer's representative shall monitor the temperature to verify that it does not exceed the maximum temperature of the seal.
 - c. Manufacturer representative shall install the test plug for the initial BOP test.
 - d. Whenever any seal subject to test pressure is broken, all the tests in **43 CFR part 3170 Subpart 3172** must be followed.
 - e. If the cement does not circulate and one inch operations would have been possible with a standard wellhead, the well head shall be cut off, cementing operations performed and another wellhead installed.
5. The appropriate BLM office shall be notified a minimum of 4 hours in advance for a representative to witness the tests.
 - a. In a water basin, for all casing strings utilizing slips, these are to be set as soon as the crew and rig are ready and any fallback cement remediation has been done. The casing cut-off and BOP installation can be initiated four hours after installing the slips, which will be approximately six hours after bumping the plug. For those casing strings not using slips, the minimum wait time before cut-off is eight hours after bumping the plug. BOP/BOPE testing can begin after cut-off or once cement reaches 500 psi compressive strength (including lead cement), whichever is greater. However, if the float does not hold, cut-off cannot be initiated until cement reaches 500 psi compressive strength (including lead when specified).
 - b. In potash areas, for all casing strings utilizing slips, these are to be set as soon as the crew and rig are ready and any fallback cement remediation has been done. For all casing strings, casing cut-off and BOP installation can be initiated at twelve hours after bumping the cement plug. The BOPE test can be initiated after bumping the cement plug with the casing valve open. (only applies to single stage cement jobs, prior to the cement setting up.)
 - c. The tests shall be done by an independent service company utilizing a test plug not a cup or J-packer and can be initiated immediately with the casing valve open. The operator also has the option of utilizing an independent tester to test without a plug (i.e. against the casing) pursuant to **43 CFR part 3170 Subpart 3172** with the pressure not to exceed 70% of the burst rating for the casing. Any test against the casing must meet the WOC time for water basin (8 hours) or potash (24 hours) or 500 pounds compressive strength, whichever is greater, prior to initiating the test (see casing segment as lead cement may be critical item).

- d. The test shall be run on a 5000 psi chart for a 2-3M BOP/BOP, on a 10000 psi chart for a 5M BOP/BOPE and on a 15000 psi chart for a 10M BOP/BOPE. If a linear chart is used, it shall be a one hour chart. A circular chart shall have a maximum 2 hour clock. If a twelve hour or twenty-four hour chart is used, tester shall make a notation that it is run with a two hour clock.
- e. The results of the test shall be reported to the appropriate BLM office.
- f. All tests are required to be recorded on a calibrated test chart. A copy of the BOP/BOPE test chart and a copy of independent service company test will be submitted to the appropriate BLM office.
- g. The BOP/BOPE test shall include a low pressure test from 250 to 300 psi. The test will be held for a minimum of 10 minutes if test is done with a test plug and 30 minutes without a test plug. This test shall be performed prior to the test at full stack pressure.
- h. BOP/BOPE must be tested by an independent service company within 500 feet of the top of the Wolfcamp formation if the time between the setting of the intermediate casing and reaching this depth exceeds 20 days. This test does not exclude the test prior to drilling out the casing shoe as per **43 CFR part 3170 Subpart 3172**.

C. DRILLING MUD

Mud system monitoring equipment, with derrick floor indicators and visual and audio alarms, shall be operating before drilling into the Wolfcamp formation, and shall be used until production casing is run and cemented.

D. WASTE MATERIAL AND FLUIDS

All waste (i.e. drilling fluids, trash, salts, chemicals, sewage, gray water, etc.) created as a result of drilling operations and completion operations shall be safely contained and disposed of properly at a waste disposal facility. No waste material or fluid shall be disposed of on the well location or surrounding area.

Porto-johns and trash containers will be on-location during fracturing operations or any other crew-intensive operations.

KPI 4/13/2024

District I
1625 N. French Dr., Hobbs, NM 88240
Phone: (575) 393-6161 Fax: (575) 393-0720
District II
811 S. First St., Artesia, NM 88210
Phone: (575) 748-1283 Fax: (575) 748-9720
District III
1000 Rio Brazos Road, Aztec, NM 87410
Phone: (505) 334-6178 Fax: (505) 334-6170
District IV
1220 S. St. Francis Dr., Santa Fe, NM 87505
Phone: (505) 476-3460 Fax: (505) 476-3462

State of New Mexico
Energy, Minerals & Natural Resources
Department
OIL CONSERVATION DIVISION
1220 South St. Francis Dr.
Santa Fe, NM 87505

FORM C-102
Revised August 1, 2011
Submit one copy to appropriate
District Office
☐ AMENDED REPORT


WELL LOCATION AND ACREAGE DEDICATION PLAT

¹ API Number 30-025-52901	² Pool Code 98264	³ Pool Name Bell Lake; Bone Spring, South
⁴ Property Code 316706	⁵ Property Name BELL LAKE UNIT SOUTH AVD	⁶ Well Number 018H 724H
⁷ OGRID No. 12361	⁸ Operator Name KAISER-FRANCIS OIL COMPANY	⁹ Elevation 3569'

¹⁰ Surface Location									
UL or lot no. 0	Section 8	Township 24-S	Range 34-E	Lot Idn -	Feet from the 482'	North/South line SOUTH	Feet from the 1791'	East/West line EAST	County LEA

¹¹ Bottom Hole Location If Different From Surface									
UL or lot no. I	Section 5	Township 24-S	Range 34-E	Lot Idn -	Feet from the 2600'	North/South line SOUTH	Feet from the 1250'	East/West line EAST	County LEA
¹² Dedicated Acres 480.00	¹³ Joint or Infill	¹⁴ Consolidation Code	¹⁵ Order No. R-14600						

No allowable will be assigned to this completion until all interests have been consolidated or a non-standard unit has been approved by the division.

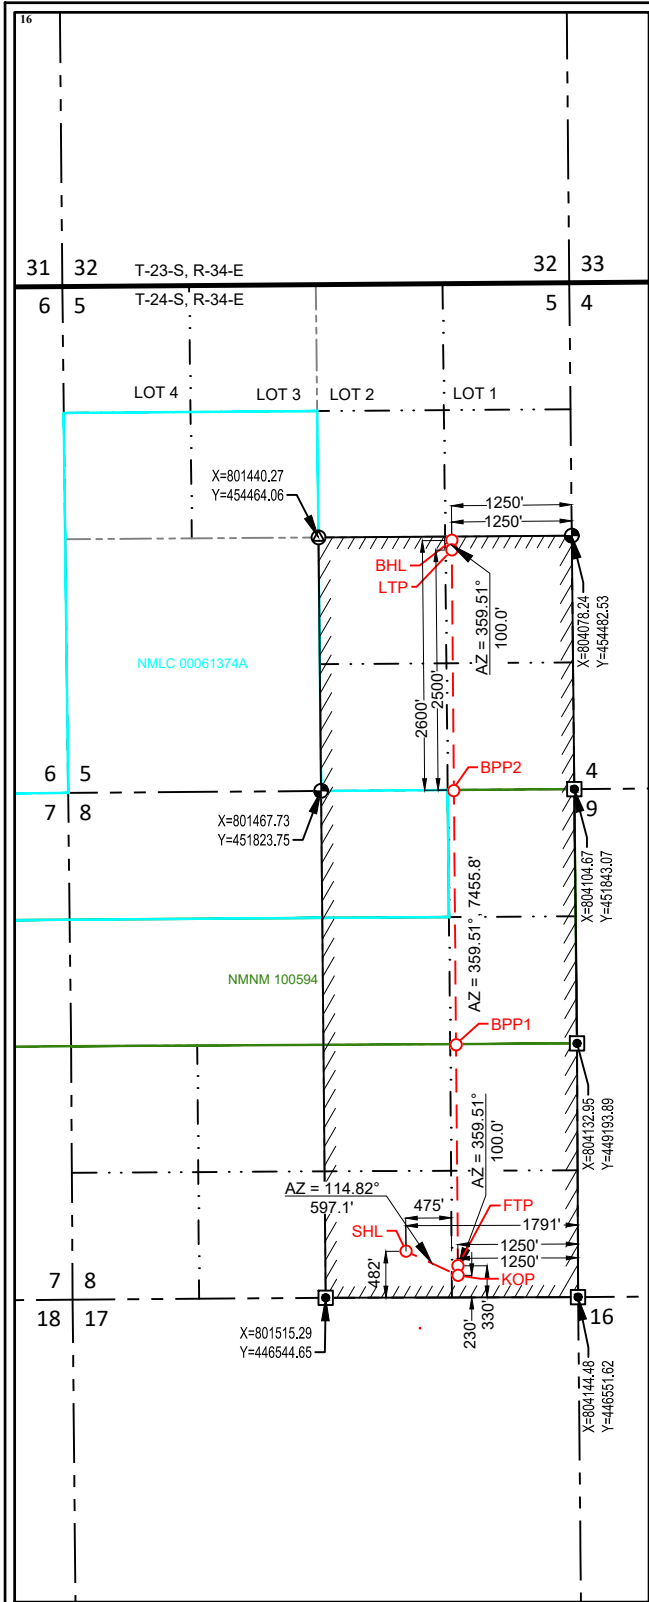

NEW MEXICO EAST NAD 1983
<u>SURFACE LOCATION (SHL)</u> 482' FSL - SEC. 8 1791' FEL - SEC. 8 X=802352 Y=447029 LAT.: N 32.2261402 LONG.: W 103.4892552
<u>KICK OFF POINT (KOP)</u> 230' FSL - SEC. 8 1250' FEL - SEC. 8 X=802893 Y=446878 LAT.: N 32.2254397 LONG.: W 103.4875090
<u>FIRST TAKE POINT (FTP)</u> 330' FSL - SEC. 8 1250' FEL - SEC. 8 X=802893 Y=446878 LAT.: N 32.2257145 LONG.: W 103.4875092
<u>BLM PERFORATION POINT (BPP1)</u> 2639' FSL - SEC. 8 1259' FEL - SEC. 8 X=802873 Y=449187 LAT.: N 32.2320613 LONG.: W 103.4875137
<u>BLM PERFORATION POINT (BPP2)</u> 0' FSL - SEC. 5 1254' FEL - SEC. 5 X=802851 Y=451834 LAT.: N 32.2393365 LONG.: W 103.4875188
<u>LAST TAKE POINT (LTP)</u> 2500' FSL - SEC. 5 1250' FEL - SEC. 5 X=802830 Y=454334 LAT.: N 32.2462082 LONG.: W 103.4875236
<u>BOTTOM HOLE LOCATION (BHL)</u> 2600' FSL - SEC. 5 1250' FEL - SEC. 5 X=802829 Y=454434 LAT.: N 32.2464831 LONG.: W 103.4875237

17

OPERATOR CERTIFICATION

I hereby certify that the information contained herein is true and complete to the best of my knowledge and belief, and that this organization either owns a working interest or unleased mineral interest in the land including the proposed bottom hole location or has a right to drill this well at this location pursuant to a contract with an owner of such a mineral or working interest, or to a voluntary pooling agreement or a compulsory pooling order heretofore entered by the division.

Christina Opfer1/4/2024

SignatureDate

Christina Opfer

Printed Name

ChristinaO@kfoc.net

E-mail Address

18

SURVEYOR CERTIFICATION

I hereby certify that the well location shown on this plat was plotted from field notes of actual surveys made by me or under my supervision, and that the same is true to the best of my belief.

09/05/2023

Date of Survey

Signature and Seal of Professional Surveyor

STAN W. LLOYD

NEW MEXICO

19642


10-16-2023

PROFESSIONAL SURVEYOR

Stan W. Lloyd

Certificate Number


SCALE: 1" = 2000'



0' 1000' 2000'



Released to Imaging: 5/9/2024 8:31:14 AM D:\SURVEY\KASER_FRANCIS\BELL LAKE UNIT SOUTH 8-24S-34E PAD\FINAL_PRODUCTS\SILO_BELL_LAKE_UNIT_SOUTH_AVD_018H_REV1.DWG 10/16/2023 2:47:42 PM shane.boyd

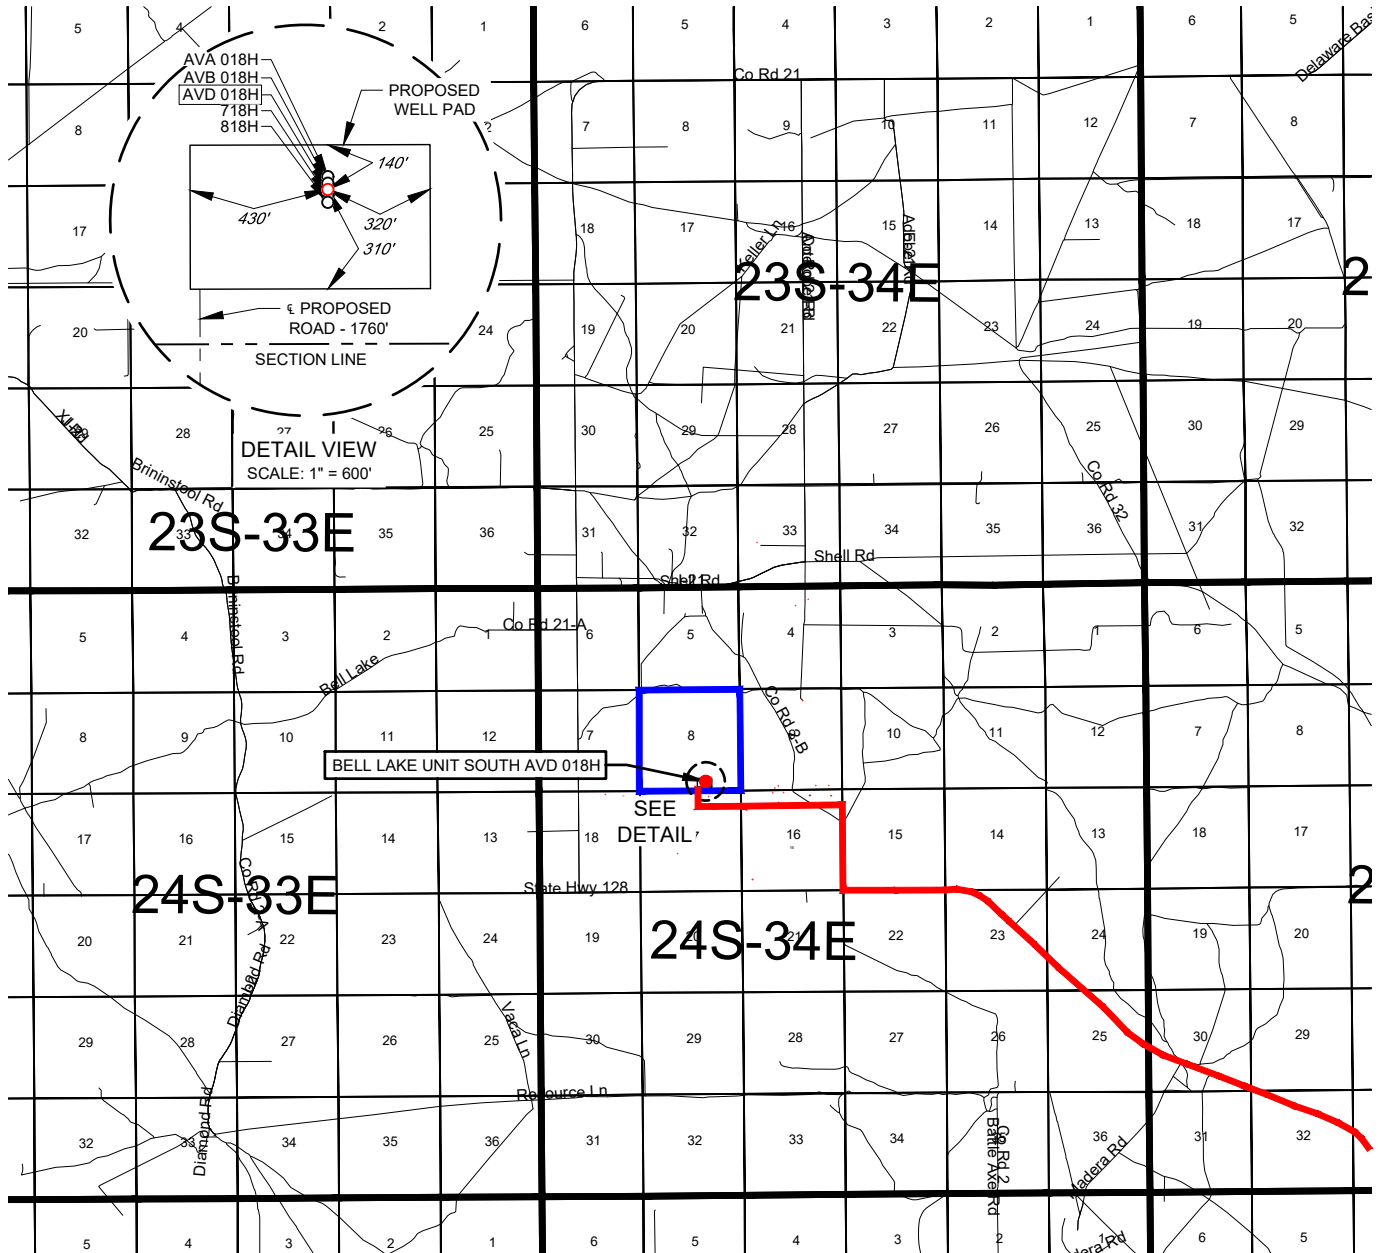EXHIBIT 2
VICINITY MAP

KAISER-FRANCIS OIL COMPANY

LEASE NAME & WELL NO.: BELL LAKE UNIT SOUTH AVD 018HSECTION 8 TWP 24-S RGE 34-E SURVEY N.M.P.M.COUNTY LEA STATE NMDESCRIPTION 482' FSL & 1791' FEL

DISTANCE & DIRECTION

FROM INT. OF NM-128 AND NM-18, GO WEST ON NM-128 ± 17.8 MI. THENCE NORTH (RIGHT) ON COUNTY RD. ± 0.8 MI. THENCE WEST (LEFT) ON A LEASE RD. ± 1.2 MI, THENCE CONTINUE STRAIGHT ON A PROPOSED RD. ± 1760 FEET TO A POINT ± 506 FEET SOUTHWEST OF THE LOCATION.

THIS EASEMENT/SERVITUDE LOCATION SHOWN HEREON HAS BEEN SURVEYED ON THE GROUND UNDER MY SUPERVISION AND PREPARED ACCORDING TO THE EVIDENCE FOUND AT THE TIME OF SURVEY, AND DATA PROVIDED BY KAISER-FRANCIS OIL COMPANY. THIS CERTIFICATION IS MADE AND LIMITED TO THOSE PERSONS OR ENTITIES SHOWN ON THE FACE OF THIS PLAT AND IS NON-TRANSFERABLE. THIS SURVEY IS CERTIFIED FOR THIS TRANSACTION ONLY.

ALL BEARINGS, DISTANCES, AND COORDINATE VALUES CONTAINED HEREON ARE GRID BASED UPON THE NEW MEXICO COORDINATE SYSTEM OF 1983, EAST ZONE, U.S. SURVEY FEET.




SCALE: 1" = 10000'
0' 5000' 10000'


TOPOGRAPHIC
LOYALTY INNOVATION LEGACY

481 WINSOTT ROAD, Ste. 200 • BENBROOK, TEXAS 76126
TELEPHONE: (817) 744-7512 • FAX (817) 744-7554
2903 NORTH BIG SPRING • MIDLAND, TEXAS 79705
TELEPHONE: (432) 682-1653 OR (800) 767-1653 • FAX (432) 682-1743
WWW.TOPOGRAPHIC.COM

KAISER-FRANCIS OIL COMPANY
EXHIBIT 2A
SECTION 8, TOWNSHIP 24-S, RANGE 34-E, N.M.P.M.
LEA COUNTY, NEW MEXICO

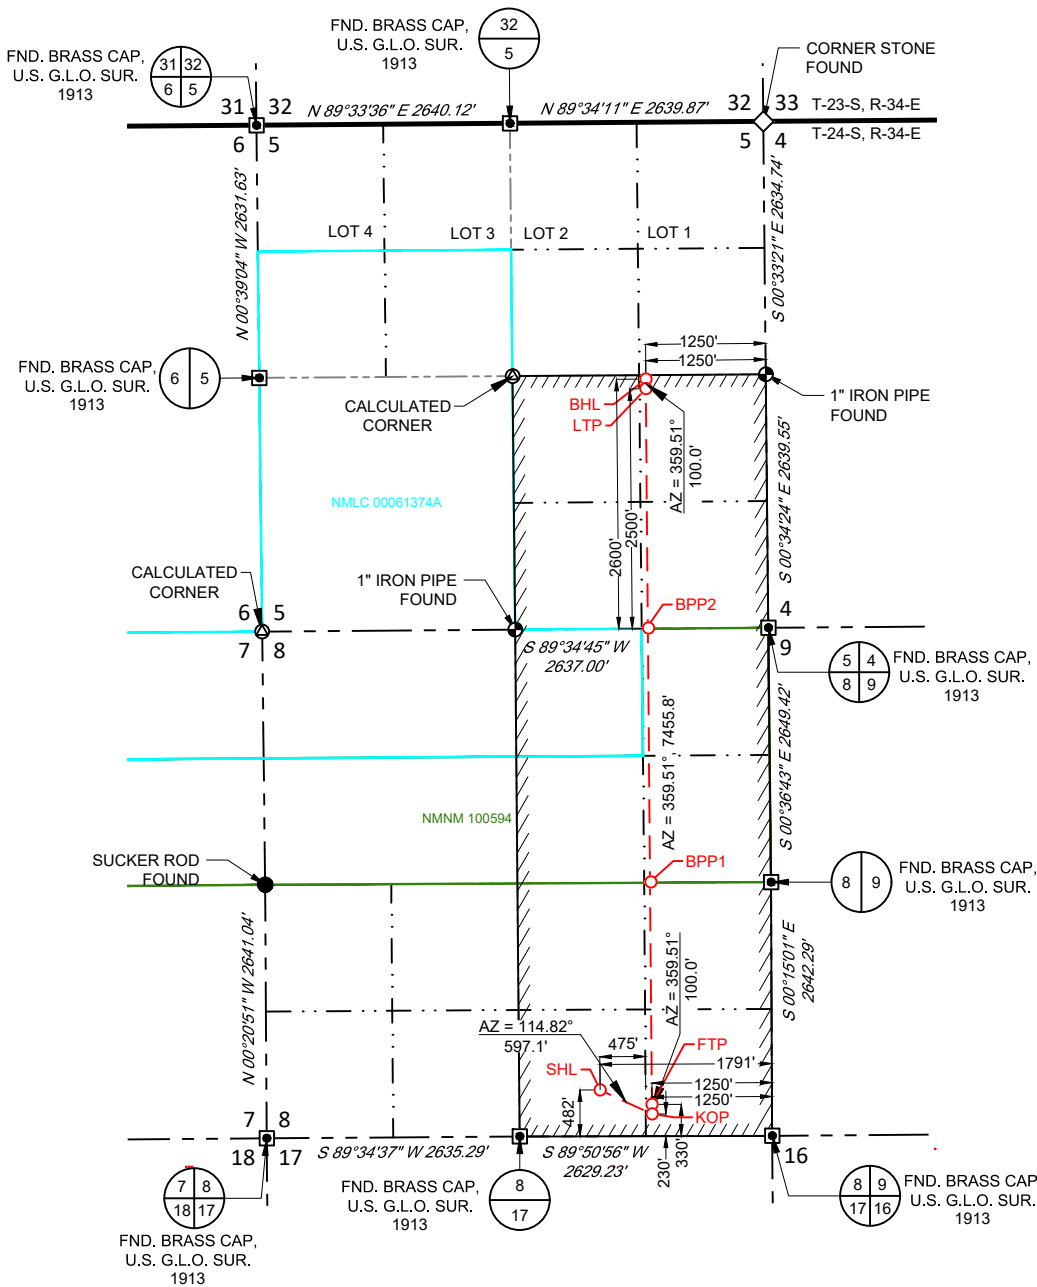

NEW MEXICO EAST NAD 1983
<u>SURFACE LOCATION (SHL)</u>
482' FSL - SEC. 8
1791' FEL - SEC. 8
X=802352 Y=447029
LAT.: N 32.2261402
LONG.: W 103.4892552
<u>KICK OFF POINT (KOP)</u>
230' FSL - SEC. 8
1250' FEL - SEC. 8
X=802894 Y=446778
LAT.: N 32.2254397
LONG.: W 103.4875090
<u>FIRST TAKE POINT (FTP)</u>
330' FSL - SEC. 8
1250' FEL - SEC. 8
X=802893 Y=446878
LAT.: N 32.2257145
LONG.: W 103.4875092
<u>BLM PERFORATION POINT (BPP1)</u>
2639' FSL - SEC. 8
1259' FEL - SEC. 8
X=802873 Y=449187
LAT.: N 32.2320613
LONG.: W 103.4875137
<u>BLM PERFORATION POINT (BPP2)</u>
0' FSL - SEC. 5
1254' FEL - SEC. 5
X=802851 Y=451834
LAT.: N 32.2393365
LONG.: W 103.4875188
<u>LAST TAKE POINT (LTP)</u>
2500' FSL - SEC. 5
1250' FEL - SEC. 5
X=802830 Y=454334
LAT.: N 32.2462082
LONG.: W 103.4875236
<u>BOTTOM HOLE LOCATION (BHL)</u>
2600' FSL - SEC. 5
1250' FEL - SEC. 5
X=802829 Y=454434
LAT.: N 32.2464831
LONG.: W 103.4875237

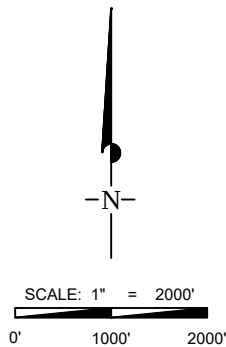

LEASE NAME & WELL NO.: BELL LAKE UNIT SOUTH AVD 018H

SECTION 8 TWP 24-S RGE 34-E SURVEY N.M.P.M.

COUNTY LEA STATE NM

DESCRIPTION 482' FSL & 1791' FEL

DISTANCE & DIRECTION

FROM INT. OF NM-128 AND NM-18. GO WEST ON NM-128 ±17.8 MI. THENCE


NORTH (RIGHT) ON COUNTY RD. ±0.8 MI. THENCE WEST (LEFT) ON A

LEASE RD. ±1.2 MI. THENCE CONTINUE STRAIGHT ON A PROPOSED RD.

±1760 FEET TO A POINT ±506 FEET SOUTHWEST OF THE LOCATION.

ALL BEARINGS, DISTANCES, AND COORDINATE VALUES CONTAINED HEREON ARE GRID
BASED UPON THE NEW MEXICO COORDINATE SYSTEM OF 1983, EAST ZONE, U.S. SURVEY
FEET.

THIS EASEMENT/SERVITUDE LOCATION SHOWN HEREON HAS BEEN SURVEYED ON THE GROUND
UNDER MY SUPERVISION AND PREPARED ACCORDING TO THE EVIDENCE FOUND AT THE TIME OF
SURVEY, AND DATA PROVIDED BY KAISER-FRANCIS OIL COMPANY. THIS CERTIFICATION IS MADE AND
LIMITED TO THOSE PERSONS OR ENTITIES SHOWN ON THE FACE OF THIS PLAT AND IS
NON-TRANSFERABLE. THIS SURVEY IS CERTIFIED FOR THIS TRANSACTION ONLY.

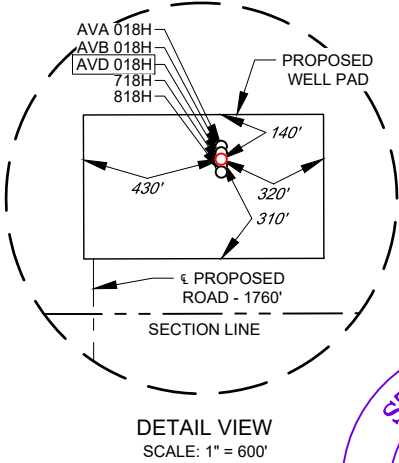

Stan W. Lloyd

Stan W. Lloyd, P.S. No. 19642



481 WINSOTT ROAD, Ste. 200 • BENBROOK, TEXAS 76126
TELEPHONE: (817) 744-7512 • FAX (817) 744-7554
2903 NORTH BIG SPRING • MIDLAND, TEXAS 79705
TELEPHONE: (432) 682-1653 OR (800) 767-1653 • FAX (432) 682-1743
WWW.TOPOGRAPHIC.COM

EXHIBIT 2B


KAISER-FRANCIS OIL COMPANY

SECTION 8, TOWNSHIP 24-S, RANGE 34-E, N.M.P.M.
LEA COUNTY, NEW MEXICO

LEGEND

----- SECTION LINE
 --- PROPOSED ROAD

DETAIL VIEW
 SCALE: 1" = 200'

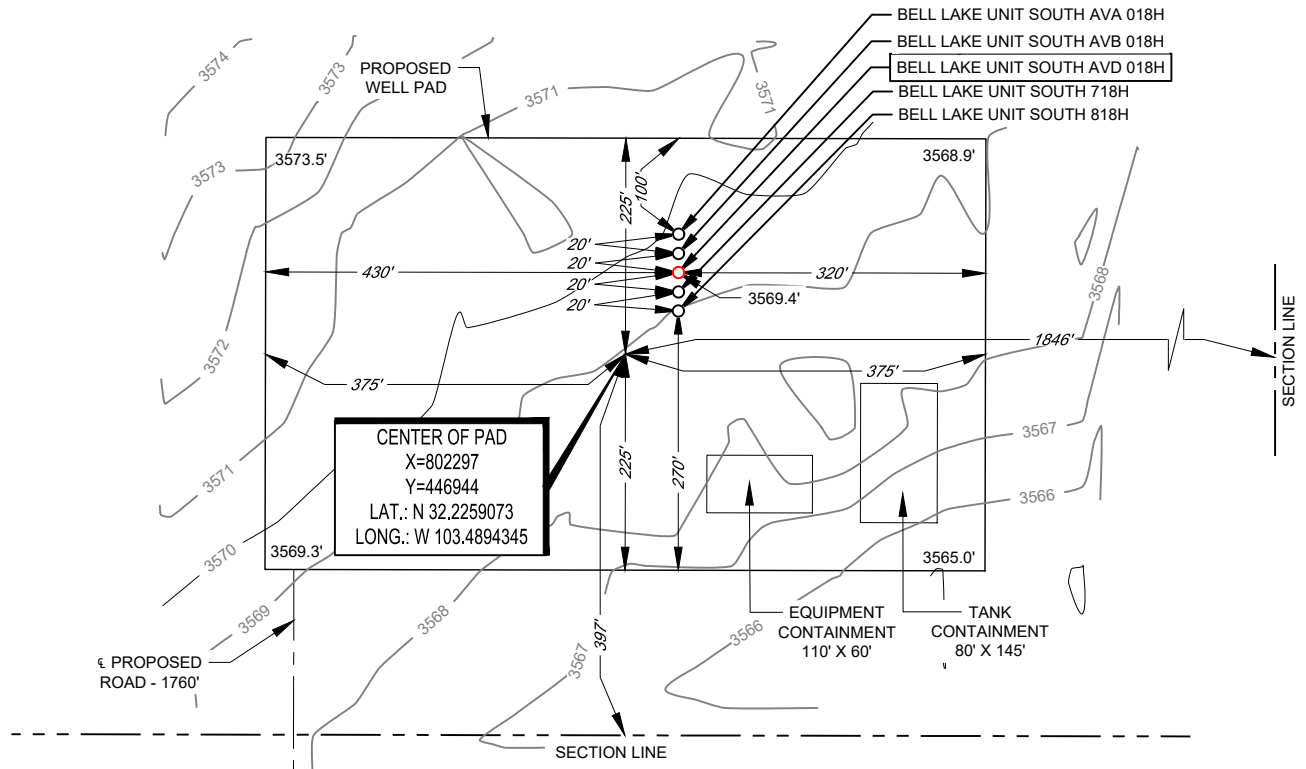


LEASE NAME & WELL NO.: BELL LAKE UNIT SOUTH AVD 018H
 018H LATITUDE N 32.2261402 018H LONGITUDE W 103.4892552

CENTER OF PAD IS 397' FSL & 1846' FEL



Stan W. Lloyd
 Stan W. Lloyd, P.S. No. 19642

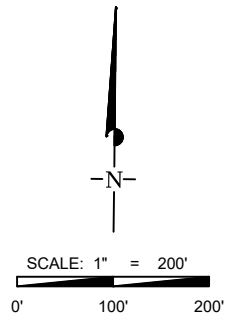

ALL BEARINGS, DISTANCES, AND COORDINATE VALUES CONTAINED HEREON ARE GRID BASED UPON THE NEW MEXICO COORDINATE SYSTEM OF 1983, EAST ZONE, U.S. SURVEY FEET. ELEVATIONS USED ARE NAVD88, OBTAINED THROUGH AN OPUS SOLUTION.

THIS PROPOSED PAD SITE LOCATION SHOWN HEREON HAS BEEN SURVEYED ON THE GROUND UNDER MY SUPERVISION AND PREPARED ACCORDING TO THE EVIDENCE FOUND AT THE TIME OF SURVEY, AND DATA PROVIDED BY KAISER-FRANCIS OIL COMPANY. ONLY THE DATA SHOWN ABOVE IS BEING CERTIFIED TO. ALL OTHER INFORMATION WAS INTENTIONALLY OMITTED. THIS PLAT IS ONLY INTENDED TO BE USED FOR A PERMIT AND IS NOT A BOUNDARY SURVEY. THIS CERTIFICATION IS MADE AND LIMITED TO THOSE PERSONS OR ENTITIES SHOWN ON THE FACE OF THIS PLAT AND IS NON-TRANSFERABLE. THIS SURVEY IS CERTIFIED FOR THIS TRANSACTION ONLY.

ORIGINAL DOCUMENT SIZE: 8.5" X 11"

TOPOGRAPHIC
 LOYALTY INNOVATION LEGACY
 481 WINSOTT ROAD, Ste. 200 • BENBROOK, TEXAS 76126
 TELEPHONE: (817) 744-7512 • FAX (817) 744-7554
 2903 NORTH BIG SPRING • MIDLAND, TEXAS 79705
 TELEPHONE: (432) 682-1653 OR (800) 767-1653 • FAX (432) 682-1743
 WWW.TOPOGRAPHIC.COM

AERIAL PHOTO



KAISER-FRANCIS OIL COMPANY

LEASE NAME & WELL NO.: BELL LAKE UNIT SOUTH AVD 018H

SECTION 8 TWP 24-S RGE 34-E SURVEY N.M.P.M.
COUNTY LEA STATE NM ELEVATION 3569'
DESCRIPTION 482' FSL & 1791' FEL

LATITUDE N 32.2261402 LONGITUDE W 103.4892552



SCALE: 1" = 2000'
0' 1000' 2000'

THIS EASEMENT/SERVITUDE LOCATION SHOWN HEREON HAS BEEN SURVEYED ON THE GROUND UNDER MY SUPERVISION AND PREPARED ACCORDING TO THE EVIDENCE FOUND AT THE TIME OF SURVEY, AND DATA PROVIDED BY KAISER-FRANCIS OIL COMPANY. THIS CERTIFICATION IS MADE AND LIMITED TO THOSE PERSONS OR ENTITIES SHOWN ON THE FACE OF THIS PLAT AND IS NON-TRANSFERABLE. THIS SURVEY IS CERTIFIED FOR THIS TRANSACTION ONLY.

ALL BEARINGS, DISTANCES, AND COORDINATE VALUES CONTAINED HEREON ARE GRID BASED UPON THE NEW MEXICO COORDINATE SYSTEM OF 1983, EAST ZONE, U.S. SURVEY FEET.




481 WINSCOTT ROAD, Ste. 200 • BENBROOK, TEXAS 76126
TELEPHONE: (817) 744-7512 • FAX (817) 744-7554
2903 NORTH BIG SPRING • MIDLAND, TEXAS 79705
TELEPHONE: (432) 682-1653 OR (800) 767-1653 • FAX (432) 682-1743
WWW.TOPOGRAPHIC.COM

EXHIBIT 3

SECTION 8, TOWNSHIP 24-S, RANGE 34-E, N.M.P.M.
LEA COUNTY, NEW MEXICO

KAISER-FRANCIS OIL COMPANY

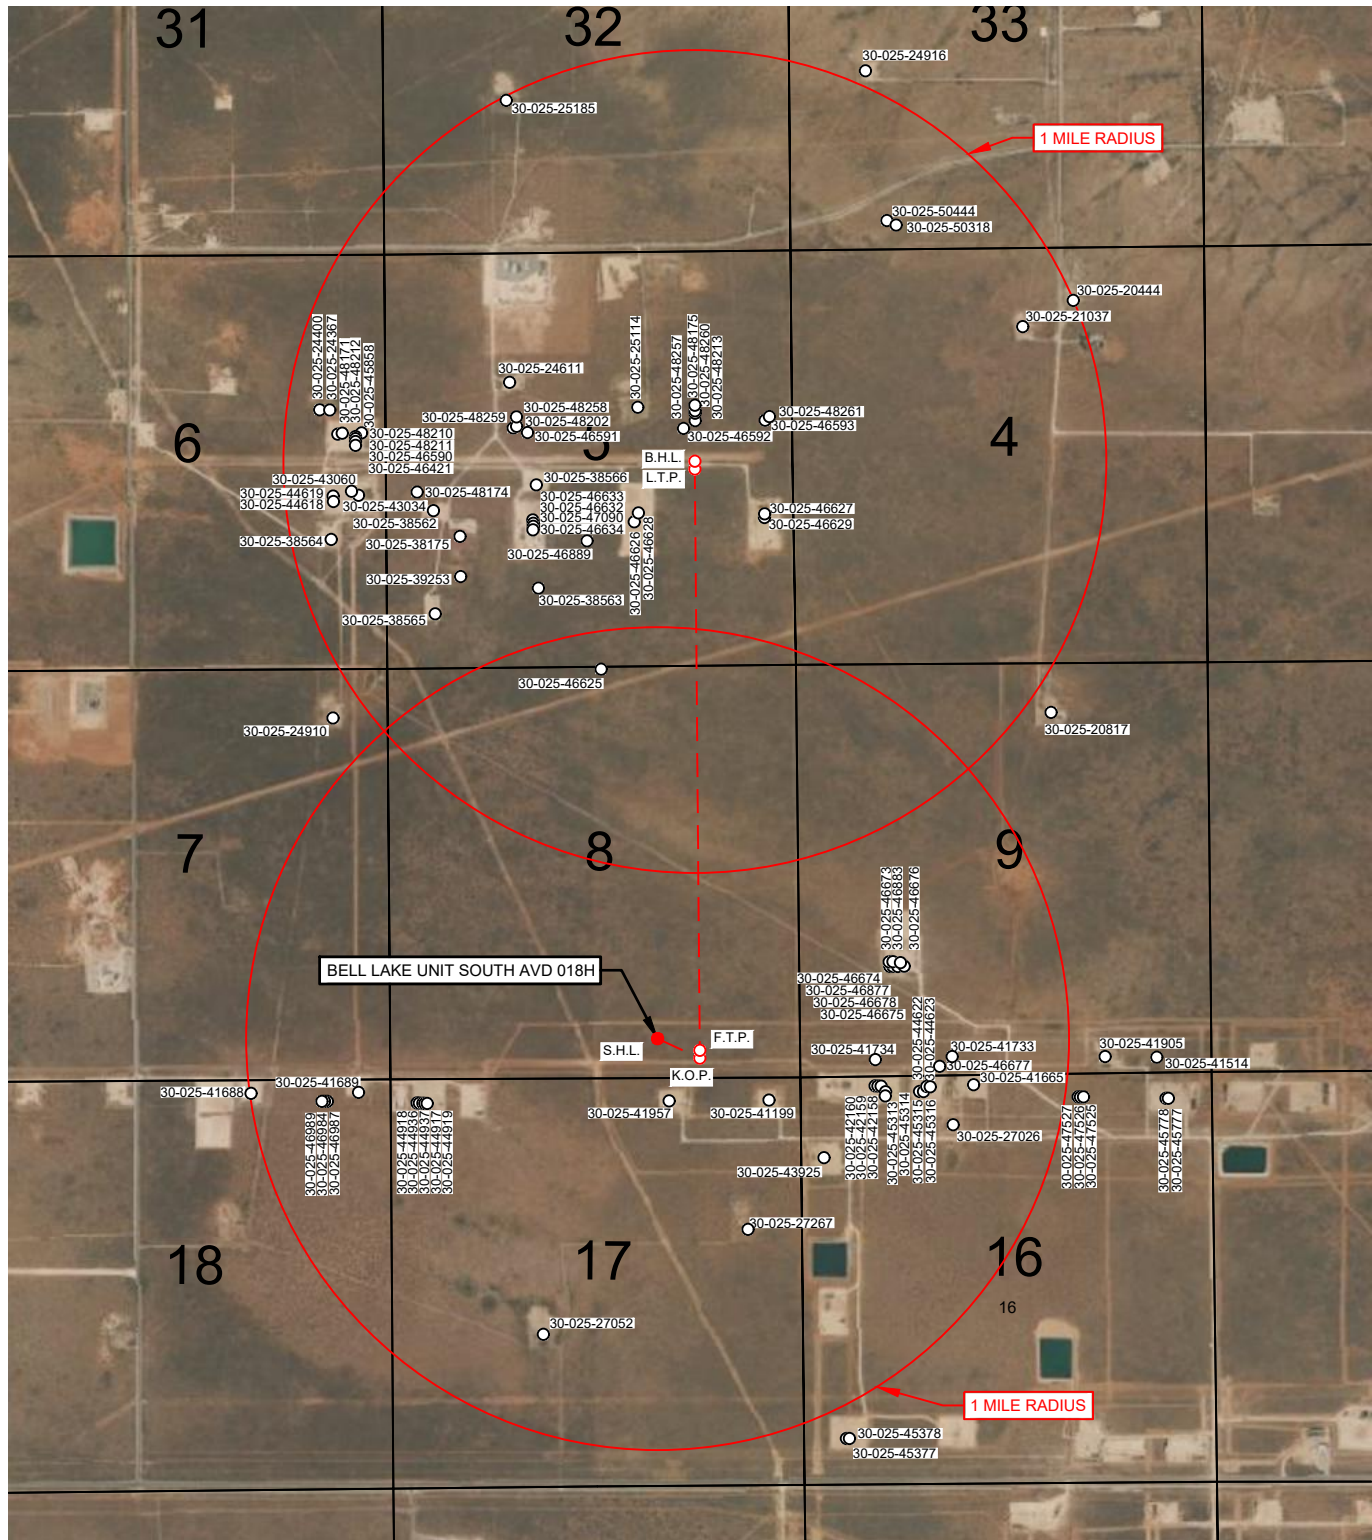

LEASE NAME & WELL NO.: BELL LAKE UNIT SOUTH AVD 018H

018H LATITUDE N 32.2261402 018H LONGITUDE W 103.4892552

SCALE: NTS

ALL BEARINGS, DISTANCES, AND COORDINATE VALUES CONTAINED HEREON ARE GRID BASED
UPON THE NEW MEXICO COORDINATE SYSTEM OF 1983, EAST ZONE, U.S. SURVEY FEET.THIS EASEMENT/SERVITUDE LOCATION SHOWN HEREON HAS BEEN SURVEYED ON THE GROUND
UNDER MY SUPERVISION AND PREPARED ACCORDING TO THE EVIDENCE FOUND AT THE TIME OF
SURVEY, AND DATA PROVIDED BY KAISER-FRANCIS OIL COMPANY. THIS CERTIFICATION IS MADE AND
LIMITED TO THOSE PERSONS OR ENTITIES SHOWN ON THE FACE OF THIS PLAT AND IS
NON-TRANSFERABLE. THIS SURVEY IS CERTIFIED FOR THIS TRANSACTION ONLY.

TOPOGRAPHIC
 LOYALTY INNOVATION LEGACY

 481 WINSITT ROAD, Ste. 200 • BENBROOK, TEXAS 76126
 TELEPHONE: (817) 744-7512 • FAX (817) 744-7554
 2903 NORTH BIG SPRING • MIDLAND, TEXAS 79705
 TELEPHONE: (432) 682-1653 OR (800) 767-1653 • FAX (432) 682-1743
 WWW.TOPOGRAPHIC.COM

State of New Mexico
Energy, Minerals and Natural Resources Department

Submit Electronically
Via E-permitting

Oil Conservation Division
1220 South St. Francis Dr.
Santa Fe, NM 87505

NATURAL GAS MANAGEMENT PLAN

This Natural Gas Management Plan must be submitted with each Application for Permit to Drill (APD) for a new or recompleted well.

Section 1 – Plan Description

Effective May 25, 2021

I. Operator: Kaiser-Francis Oil Company **OGRID:** 12361 **Date:** 4 / 30 / 2024

II. Type: ☒ Original ☐ Amendment due to ☐ 19.15.27.9.D(6)(a) NMAC ☐ 19.15.27.9.D(6)(b) NMAC ☐ Other.

If Other, please describe: _____

III. Well(s): Provide the following information for each new or recompleted well or set of wells proposed to be drilled or proposed to be recompleted from a single well pad or connected to a central delivery point.

Well Name	API	ULSTR	Footages	Anticipated Oil BBL/D	Anticipated Gas MCF/D	Anticipated Produced Water BBL/D
South Pad U wells listed on next page.						

IV. Central Delivery Point Name: pad site [See 19.15.27.9(D)(1) NMAC]

V. Anticipated Schedule: Provide the following information for each new or recompleted well or set of wells proposed to be drilled or proposed to be recompleted from a single well pad or connected to a central delivery point.

Well Name	API	Spud Date	TD Reached Date	Completion Commencement Date	Initial Flow Back Date	First Production Date
South Pad U anticipated schedule listed on next page.						

VI. Separation Equipment: ☒ Attach a complete description of how Operator will size separation equipment to optimize gas capture.

VII. Operational Practices: ☒ Attach a complete description of the actions Operator will take to comply with the requirements of Subsection A through F of 19.15.27.8 NMAC.

VIII. Best Management Practices: ☒ Attach a complete description of Operator's best management practices to minimize venting during active and planned maintenance.

III. Wells

Well Name	API	Well Location (ULSTR)	Footages	Expected MCF/D	Flared or Vented	Comments
Bell Lake Unit South 718H		8-24S-34E	462' FSL 1791' FEL	1500	0	
Bell Lake Unit South 818H		8-24S-34E	442' FSL 1791' FEL	1500	0	
Bell Lake Unit South AVA 018H		8-24S-34E	522' FSL 1791' FEL	1500	0	
Bell Lake Unit South AVB 018H		8-24S-34E	502' FSL 1791' FEL	1500	0	
Bell Lake Unit South AVD 018H		8-24S-34E	482' FSL 1791' FEL	1500	0	

V. Anticipated Schedule

Well Name	API	Spud	TD	Completion	Initial Flow Back	First Production
Bell Lake Unit South 718H		3/1/2024	3/26/2024	7/12/2024	8/5/2024	8/6/2024
Bell Lake Unit South 818H		3/27/2024	4/21/2024	7/12/2024	8/5/2024	8/6/2024
Bell Lake Unit South AVA 018H		4/22/2024	5/17/2024	7/12/2024	8/5/2024	8/6/2024
Bell Lake Unit South AVB 018H		5/18/2024	6/12/2024	7/12/2024	8/5/2024	8/6/2024
Bell Lake Unit South AVD 018H		6/13/2024	7/8/2024	7/12/2024	8/5/2024	8/6/2024

Kaiser-Francis Oil Company Natural Gas Management Plan

Plan Description

VI. Separation Equipment

Separation equipment will be designed for maximum anticipated throughput and pressure to minimize waste.

VII. Operational Practices

A. VENTING AND FLARING OF NATURAL GAS

Kaiser-Francis Oil Company (KFOC) will maximize the recovery of natural gas by minimizing the waste of natural gas through venting and flaring during drilling, completion, and production operations as outlined in 19.15.27.8 NMAC. KFOC will flare rather than vent natural gas except when flaring is technically infeasible or would pose a safety risk and venting is a safer alternative than flaring. KFOC will ensure well(s) are connected to a natural gas gathering system with sufficient capacity to transport natural gas.

B. Venting and flaring during drilling operations

KFOC will combust natural gas brought to the surface during drilling operations. A properly sized flare stack will be located at a minimum of 100 feet from the nearest surface hole location. In case of emergency or malfunction, KFOC will report natural gas volumes, vented or flared.

C. Venting and flaring during completion or recompletion operations

During completion operations, KFOC will flare natural gas brought to the surface and commence operation of a separator once technically feasible. Produced natural gas from separation equipment will be sold. If natural gas does not meet gathering pipeline quality specifications, KFOC will flare for no more than 60 days or until the natural gas meets the pipeline quality specifications, whichever is sooner.

D. Venting and flaring during production operations

KFOC will not vent or flare natural gas during production, except for provisions defined by 19.15.27.8.D (1) through (4). KFOC will report natural gas volumes, vented or flared, appropriately.

E. Performance Standards

KFOC will comply with performance standards outlined in 19.15.27.8.E to minimize waste. Separation equipment will be designed for maximum anticipated throughput and pressure to minimize waste. Any permanent storage tank associated with production operations that is

routed to a flare or control device will be equipped with an automatic gauging system that reduces the venting of natural gas. KFOC will combust natural gas in a flare stack that is properly sized and designed to ensure proper combustion efficiency. Flare stacks will be equipped with an automatic ignitor or continuous pilot. KFOC will conduct an AVO inspection on the frequency specified in Subsection D of 19.15.27.8 NMAC. All emergencies will be resolved as quickly and safely as feasible.

F. Measurement or estimation of vented or flared natural gas

KFOC will measure or estimate natural gas that is vented, flared, or beneficially used during drilling, completion, and production operations. Equipment will be installed to measure the volume of natural gas flared from existing piping or a flowline piped from equipment such as high-pressure separators, heater treaters, or vapor recovery units associated with a well or facility, authorized by an APD issued after May 25, 2021, that has an average daily production greater than 60,000 cubic feet of natural gas. Measuring equipment will conform to an industry standard. Where measuring is not feasible, volumes will be estimated.

VIII. Best Management Practices

During active and planned maintenance, venting will be limited to the depressurization of the equipment to ensure safe working conditions. For maintenance of production and compression equipment the associated producing wells will be shut-in to eliminate venting. During VRU maintenance, gas normally routed to the VRU will be flared.

Section 2 – Enhanced Plan
EFFECTIVE APRIL 1, 2022

Beginning April 1, 2022, an operator that is not in compliance with its statewide natural gas capture requirement for the applicable reporting area must complete this section.

☒ Operator certifies that it is not required to complete this section because Operator is in compliance with its statewide natural gas capture requirement for the applicable reporting area.

IX. Anticipated Natural Gas Production:

Well	API	Anticipated Average Natural Gas Rate MCF/D	Anticipated Volume of Natural Gas for the First Year MCF

X. Natural Gas Gathering System (NGGS):

Operator	System	ULSTR of Tie-in	Anticipated Gathering Start Date	Available Maximum Daily Capacity of System Segment Tie-in

XI. Map. ☐ Attach an accurate and legible map depicting the location of the well(s), the anticipated pipeline route(s) connecting the production operations to the existing or planned interconnect of the natural gas gathering system(s), and the maximum daily capacity of the segment or portion of the natural gas gathering system(s) to which the well(s) will be connected.

XII. Line Capacity. The natural gas gathering system ☐ will ☐ will not have capacity to gather 100% of the anticipated natural gas production volume from the well prior to the date of first production.

XIII. Line Pressure. Operator ☐ does ☐ does not anticipate that its existing well(s) connected to the same segment, or portion, of the natural gas gathering system(s) described above will continue to meet anticipated increases in line pressure caused by the new well(s).

☐ Attach Operator's plan to manage production in response to the increased line pressure.

XIV. Confidentiality: ☐ Operator asserts confidentiality pursuant to Section 71-2-8 NMSA 1978 for the information provided in Section 2 as provided in Paragraph (2) of Subsection D of 19.15.27.9 NMAC, and attaches a full description of the specific information for which confidentiality is asserted and the basis for such assertion.

Section 3 - Certifications

Effective May 25, 2021

Operator certifies that, after reasonable inquiry and based on the available information at the time of submittal:

☒ Operator will be able to connect the well(s) to a natural gas gathering system in the general area with sufficient capacity to transport one hundred percent of the anticipated volume of natural gas produced from the well(s) commencing on the date of first production, taking into account the current and anticipated volumes of produced natural gas from other wells connected to the pipeline gathering system; or

☐ Operator will not be able to connect to a natural gas gathering system in the general area with sufficient capacity to transport one hundred percent of the anticipated volume of natural gas produced from the well(s) commencing on the date of first production, taking into account the current and anticipated volumes of produced natural gas from other wells connected to the pipeline gathering system.

If Operator checks this box, Operator will select one of the following:

Well Shut-In. ☐ Operator will shut-in and not produce the well until it submits the certification required by Paragraph (4) of Subsection D of 19.15.27.9 NMAC; or

Venting and Flaring Plan. ☐ Operator has attached a venting and flaring plan that evaluates and selects one or more of the potential alternative beneficial uses for the natural gas until a natural gas gathering system is available, including:

- (a) power generation on lease;
- (b) power generation for grid;
- (c) compression on lease;
- (d) liquids removal on lease;
- (e) reinjection for underground storage;
- (f) reinjection for temporary storage;
- (g) reinjection for enhanced oil recovery;
- (h) fuel cell production; and
- (i) other alternative beneficial uses approved by the division.

Section 4 - Notices


1. If, at any time after Operator submits this Natural Gas Management Plan and before the well is spud:

(a) Operator becomes aware that the natural gas gathering system it planned to connect the well(s) to has become unavailable or will not have capacity to transport one hundred percent of the production from the well(s), no later than 20 days after becoming aware of such information, Operator shall submit for OCD's approval a new or revised venting and flaring plan containing the information specified in Paragraph (5) of Subsection D of 19.15.27.9 NMAC; or

(b) Operator becomes aware that it has, cumulatively for the year, become out of compliance with its baseline natural gas capture rate or natural gas capture requirement, no later than 20 days after becoming aware of such information, Operator shall submit for OCD's approval a new or revised Natural Gas Management Plan for each well it plans to spud during the next 90 days containing the information specified in Paragraph (2) of Subsection D of 19.15.27.9 NMAC, and shall file an update for each Natural Gas Management Plan until Operator is back in compliance with its baseline natural gas capture rate or natural gas capture requirement.

2. OCD may deny or conditionally approve an APD if Operator does not make a certification, fails to submit an adequate venting and flaring plan which includes alternative beneficial uses for the anticipated volume of natural gas produced, or if OCD determines that Operator will not have adequate natural gas takeaway capacity at the time a well will be spud.

I certify that, after reasonable inquiry, the statements in and attached to this Natural Gas Management Plan are true and correct to the best of my knowledge and acknowledge that a false statement may be subject to civil and criminal penalties under the Oil and Gas Act.

Signature:	
Printed Name:	Aaron Daniels
Title:	EHS Manager
E-mail Address:	aaron.d@kfor.net
Date:	5/1/2024
Phone:	918-491-4352

OIL CONSERVATION DIVISION
(Only applicable when submitted as a standalone form)

Approved By:
Title:
Approval Date:
Conditions of Approval:

Bell Lake Unit South AVD 018H

Location Table

Wellbore	NS-Foot	NS Indicator	EW-Foot	EW Indicator	Twsp	Range	Section	Aliquot/Lot/Tract	Latitude	Longitude	County	State	Meridian	Lease Type	Lease Number	Elevation	MD	TVD	Will this well produce from this
PPP Leg #1-2	263 9	FSL	125 9	FEL	24S	34E	8	Aliquot SENE	32.23206 13	- 103.4875 137	LEA	NEW MEXI CO	NEW MEXI CO	F	NMNM 100594	- 616 1	122 24	973 0	Y
PPP Leg #1-3	0	FSL	125 4	FEL	24S	34E	5	Aliquot SESE	32.23933 65	- 103.4875 188	LEA	NEW MEXI CO	NEW MEXI CO	F	FEE	- 616 1	148 71	973 0	Y
EXIT Leg #1	250 0	FSL	125 0	FEL	24S	34E	5	Aliquot NESE	32.24620 82	- 103.4875 236	LEA	NEW MEXI CO	NEW MEXI CO	F	FEE	- 616 1	173 70	973 0	Y
BHL Leg #1	260 0	FSL	125 0	FEL	24S	34E	5	Aliquot NESE	32.24648 31	- 103.4875 237	LEA	NEW MEXI CO	NEW MEXI CO	F	FEE	- 616 1	174 70	973 0	Y

Section 1- Formation Tops

Formation ID	Formation Name	Elevation	True Vertical	Measured Depth	Lithologies	Mineral Resources	Producing Formatio
13333927	RUSTLER	3465	1140	1140	ANHYDRITE	NONE	N
13333928	SALADO	1965	1500	1500	LIMESTONE	NONE	N
13333929	TOP SALT	-635	4100	4100	SALT	NONE	N
13333930	BOTTOM SALT	-1435	4900	4900	SALT	NONE	N
13333931	LAMAR	-1615	5080	5080	SHALE	NONE	N
13333932	BELL CANYON	-1715	5180	5180	SANDSTONE	NATURAL GAS, OIL	Y
13333933	CHERRY CANYON	-2905	6370	6370	SANDSTONE	NATURAL GAS, OIL	Y
13333934	BRUSHY CANYON	-4110	7575	7575	SANDSTONE	NATURAL GAS, OIL	Y
13333935	BONE SPRINGS	-5385	8850	8850	SANDSTONE	NATURAL GAS, OIL	Y
13333936	AVALON SAND	-5485	8950	8950	SANDSTONE	NATURAL GAS, OIL	Y
13333937	BONE SPRING 1ST	-6379	9844	9844	SANDSTONE	NATURAL GAS, OIL	Y

Section 2- BOP

Pressure Rating: 5M

Rating Depth: 10,000

Equipment: A 5M system will be installed according to Onshore Order #2 consisting of an Annular Preventer, BOP with two rams, a blind ram and safety valves and appropriate handles located on the rig floor. BOP will be equipped with 2 side outlets (choke side shall be a minimum 3 line, and kill side will be a minimum 2 line). Kill line will be installed with (2) valves and a check valve (2 min) of proper pressure rating for the system. A manual and hydraulic valve (2 min) will be installed on the choke line, 2 chokes will be used with one being remotely controlled. Fill up line will be installed above the uppermost preventer. Pressure gauge of proper pressure rating will be installed on choke manifold. Upper and lower kelly cocks will be utilized with handles readily available in plain sight. A float sub will be available at all times. All connections subject to well pressure will be flanged, welded, or clamped.

Requesting Variance: Yes

Variance Request: Flex Hose Variance

Testing Procedure: BOP/BOPE will be tested by an independent service company to 250 psi low and high pressure indicated above per Onshore Order #2 requirements. The system may be upgraded to a higher pressure but still tested to the working pressure listed in the table. If the system is upgraded all of the components installed will be functional and tested.

Section 3- Casing

Casing ID	String Type	Hole Size	Csg Size	Condition	Standard	Tapered String	Top Set MD	Bottom Set MD	Top Set TVD	Bottom Set TVD	Top Set MSL	Bottom Set MSL	Calculated casing length MD	Grade	Weight	Joint Type	Collapse SF	Burst SF	Joint SF Type	Joint SF	Body SF Type	Body SF
1	SURFACE	17.5	13.375	NEW	API	N	0	1400	0	1400	3569	2169	1400	J-55	54.5	BUTT	1.69	4.08	DRY	11.91	DRY	11.18
2	INTERMEDIATE	12.25	9.625	NEW	API	N	0	5100	0	5100	3465	-1531	5100	P-110	40	BUTT	1.6	2.98	DRY	6.21	DRY	6.18
3	PRODUCTION	8.5	5.5	NEW	API	N	0	17470	0	9730	3465	-6161	17470	HCP-110	20	OTHER - Eagle SFH	2.83	3.08	DRY	3.23	DRY	3.75

Section 4- Cement

String Type	Lead/Tail	Stage Tool Depth	Top MD	Bottom MD	Quantity(sx)	Yield	Density	Cu Ft	Excess%	Cement type	Additives
SURFACE	Lead		0	1400	940	1.81	13.2	1701	75	Class C Premium Plus	Class C Premium Plus

INTERMEDIATE	Lead		0	4100	810	2.18	12.4	1766	50	Class C Premium Plus	Gypsum, Calcium Chloride, Poly Flake
INTERMEDIATE	Tail		4100	5100	350	1.33	14.8	466	50	Class C Premium Plus	none
PRODUCTION	Lead		4600	8470	340	3.42	10.5	1163	20	Class H Premium	Gypsum, Gel, Poly Flake
PRODUCTION	Tail		8470	17470	1560	1.59	13.2	2480	20	Class H Premium	Gypsum, Gel

Section 5- Circulating Medium

Top Depth	Bottom Depth	Mud Type	Min Weight (lbs/gal)	Max Weight (lbs/gal)	Density (lbs/cu ft)	Gel Strength (lbs/100 sqft)	PH	Viscosity (CP)	Salinity (ppm)	Filtration (cc)	Additional Characteristics
0	1400	WATER-BASED MUD	8.6	9.2							
1400	5100	SALT SATURATED	9.8	10							
5100	17470	WATER-BASED MUD	8.7	9.2							

Mud System Type: Closed

Sufficient mud materials to maintain mud properties and meet minimum lost circulation and weight increase requirements will be kept on location at all times.

Mud Monitoring System: PVT/Pason/Vision Monitoring

Section 6- Test, Logging, Coring,

Production Tests: Top of cement on production casing will be determined by calculation.

List of Logs to be run in the well: Directional Survey, Gamma Ray Log, Mud Log/Geological Lithology, Compensated Neutron Log

No coring is planned.

Section 7- Drilling Conditions

Anticipated Bottom Hole Pressure: 4655

Anticipated Surface Pressure: 2514

Anticipated Bottom Hole Temperature(F): 148

Anticipated abnormal pressures, temperatures, or potential geologic hazards? NO

H2S Contingency plan attached.



KAISER FRANCIS OIL CO.

LEA COUNTY, N.M. 83

SEC 8-T24S-R34E

BLUS AVD 018H

Wellbore #1

Plan: Plan 1

Standard Planning Report

12 October, 2023

Kaiser-Francis Oil Company



SB Directional Planning Report

Kaiser-Francis Oil Company

Database:	1 - EDM Production	Local Co-ordinate Reference:	Well BLUS AVD 018H
Company:	KAISER FRANCIS OIL CO.	TVD Reference:	GE 3569' + 24' @ 3593.00usft
Project:	LEA COUNTY, N.M. 83	MD Reference:	GE 3569' + 24' @ 3593.00usft
Site:	SEC 8-T24S-R34E	North Reference:	Grid
Well:	BLUS AVD 018H	Survey Calculation Method:	Minimum Curvature
Wellbore:	Wellbore #1		
Design:	Plan 1		

Project	LEA COUNTY, N.M. 83		
Map System:	US State Plane 1983	System Datum:	Mean Sea Level
Geo Datum:	North American Datum 1983		
Map Zone:	New Mexico Eastern Zone		

Site	SEC 8-T24S-R34E					
Site Position:		Northing:	447,009.00	usft	Latitude:	32.22608551
From:	Map	Easting:	802,352.00	usft	Longitude:	-103.48925413
Position Uncertainty:	0.00	usft	Slot Radius:	13-3/16	"	

Well	BLUS AVD 018H					
Well Position	+N/-S	0.00 usft	Northing:	447,029.00 usft	Latitude:	32.22614048
	+E/-W	0.00 usft	Easting:	802,352.00 usft	Longitude:	-103.48925362
Position Uncertainty		0.00 usft	Wellhead Elevation:	usft	Ground Level:	3,569.00 usft
Grid Convergence:		0.45 °				

Wellbore	Wellbore #1				
Magnetics	Model Name	Sample Date	Declination (°)	Dip Angle (°)	Field Strength (nT)
	IGRF2020	10/12/2023	6.23	59.83	47,259.24149823

Design	Plan 1			
Audit Notes:				
Version:	Phase:	PLAN	Tie On Depth:	0.00
Vertical Section:	Depth From (TVD) (usft)	+N/-S (usft)	+E/-W (usft)	Direction (°)
	0.00	0.00	0.00	0.00

Plan Survey Tool Program	Date	10/12/2023			
Depth From (usft)	Depth To (usft)	Survey (Wellbore)	Tool Name	Remarks	
1	0.00	17,470.52 Plan 1 (Wellbore #1)	MWD+IGRF		
			OWSG MWD + IGRF or WMM		

Plan Sections										
Measured Depth (usft)	Inclination (°)	Azimuth (°)	Vertical Depth (usft)	+N/-S (usft)	+E/-W (usft)	Dogleg Rate (°/100usft)	Build Rate (°/100usft)	Turn Rate (°/100usft)	TFO (°)	Target
0.00	0.00	0.00	0.00	0.00	0.00	0.00	0.00	0.00	0.00	
5,200.00	0.00	0.00	5,200.00	0.00	0.00	0.00	0.00	0.00	0.00	
5,786.25	11.72	130.87	5,782.16	-39.11	45.20	2.00	2.00	0.00	130.87	
8,736.00	11.72	130.87	8,670.37	-431.34	498.50	0.00	0.00	0.00	0.00	
9,322.25	0.00	359.51	9,252.54	-470.45	543.70	2.00	-2.00	0.00	180.00	
10,072.25	90.00	359.51	9,730.00	7.00	539.66	12.00	12.00	0.00	0.00	
17,470.52	90.00	359.51	9,730.00	7,405.00	477.00	0.00	0.00	0.00	0.00	BHL BLUS AVD 018H



SB Directional Planning Report

Kaiser-Francis Oil Company

Database:	1 - EDM Production	Local Co-ordinate Reference:	Well BLUS AVD 018H
Company:	KAISER FRANCIS OIL CO.	TVD Reference:	GE 3569' + 24' @ 3593.00usft
Project:	LEA COUNTY, N.M. 83	MD Reference:	GE 3569' + 24' @ 3593.00usft
Site:	SEC 8-T24S-R34E	North Reference:	Grid
Well:	BLUS AVD 018H	Survey Calculation Method:	Minimum Curvature
Wellbore:	Wellbore #1		
Design:	Plan 1		

Planned Survey									
Measured Depth (usft)	Inclination (°)	Azimuth (°)	Vertical Depth (usft)	+N/-S (usft)	+E/-W (usft)	Vertical Section (usft)	Dogleg Rate (°/100usft)	Build Rate (°/100usft)	Turn Rate (°/100usft)
0.00	0.00	0.00	0.00	0.00	0.00	0.00	0.00	0.00	0.00
100.00	0.00	0.00	100.00	0.00	0.00	0.00	0.00	0.00	0.00
200.00	0.00	0.00	200.00	0.00	0.00	0.00	0.00	0.00	0.00
300.00	0.00	0.00	300.00	0.00	0.00	0.00	0.00	0.00	0.00
400.00	0.00	0.00	400.00	0.00	0.00	0.00	0.00	0.00	0.00
500.00	0.00	0.00	500.00	0.00	0.00	0.00	0.00	0.00	0.00
600.00	0.00	0.00	600.00	0.00	0.00	0.00	0.00	0.00	0.00
700.00	0.00	0.00	700.00	0.00	0.00	0.00	0.00	0.00	0.00
800.00	0.00	0.00	800.00	0.00	0.00	0.00	0.00	0.00	0.00
900.00	0.00	0.00	900.00	0.00	0.00	0.00	0.00	0.00	0.00
1,000.00	0.00	0.00	1,000.00	0.00	0.00	0.00	0.00	0.00	0.00
1,100.00	0.00	0.00	1,100.00	0.00	0.00	0.00	0.00	0.00	0.00
1,200.00	0.00	0.00	1,200.00	0.00	0.00	0.00	0.00	0.00	0.00
1,300.00	0.00	0.00	1,300.00	0.00	0.00	0.00	0.00	0.00	0.00
1,400.00	0.00	0.00	1,400.00	0.00	0.00	0.00	0.00	0.00	0.00
1,500.00	0.00	0.00	1,500.00	0.00	0.00	0.00	0.00	0.00	0.00
1,600.00	0.00	0.00	1,600.00	0.00	0.00	0.00	0.00	0.00	0.00
1,700.00	0.00	0.00	1,700.00	0.00	0.00	0.00	0.00	0.00	0.00
1,800.00	0.00	0.00	1,800.00	0.00	0.00	0.00	0.00	0.00	0.00
1,900.00	0.00	0.00	1,900.00	0.00	0.00	0.00	0.00	0.00	0.00
2,000.00	0.00	0.00	2,000.00	0.00	0.00	0.00	0.00	0.00	0.00
2,100.00	0.00	0.00	2,100.00	0.00	0.00	0.00	0.00	0.00	0.00
2,200.00	0.00	0.00	2,200.00	0.00	0.00	0.00	0.00	0.00	0.00
2,300.00	0.00	0.00	2,300.00	0.00	0.00	0.00	0.00	0.00	0.00
2,400.00	0.00	0.00	2,400.00	0.00	0.00	0.00	0.00	0.00	0.00
2,500.00	0.00	0.00	2,500.00	0.00	0.00	0.00	0.00	0.00	0.00
2,600.00	0.00	0.00	2,600.00	0.00	0.00	0.00	0.00	0.00	0.00
2,700.00	0.00	0.00	2,700.00	0.00	0.00	0.00	0.00	0.00	0.00
2,800.00	0.00	0.00	2,800.00	0.00	0.00	0.00	0.00	0.00	0.00
2,900.00	0.00	0.00	2,900.00	0.00	0.00	0.00	0.00	0.00	0.00
3,000.00	0.00	0.00	3,000.00	0.00	0.00	0.00	0.00	0.00	0.00
3,100.00	0.00	0.00	3,100.00	0.00	0.00	0.00	0.00	0.00	0.00
3,200.00	0.00	0.00	3,200.00	0.00	0.00	0.00	0.00	0.00	0.00
3,300.00	0.00	0.00	3,300.00	0.00	0.00	0.00	0.00	0.00	0.00
3,400.00	0.00	0.00	3,400.00	0.00	0.00	0.00	0.00	0.00	0.00
3,500.00	0.00	0.00	3,500.00	0.00	0.00	0.00	0.00	0.00	0.00
3,600.00	0.00	0.00	3,600.00	0.00	0.00	0.00	0.00	0.00	0.00
3,700.00	0.00	0.00	3,700.00	0.00	0.00	0.00	0.00	0.00	0.00
3,800.00	0.00	0.00	3,800.00	0.00	0.00	0.00	0.00	0.00	0.00
3,900.00	0.00	0.00	3,900.00	0.00	0.00	0.00	0.00	0.00	0.00
4,000.00	0.00	0.00	4,000.00	0.00	0.00	0.00	0.00	0.00	0.00
4,100.00	0.00	0.00	4,100.00	0.00	0.00	0.00	0.00	0.00	0.00
4,200.00	0.00	0.00	4,200.00	0.00	0.00	0.00	0.00	0.00	0.00
4,300.00	0.00	0.00	4,300.00	0.00	0.00	0.00	0.00	0.00	0.00
4,400.00	0.00	0.00	4,400.00	0.00	0.00	0.00	0.00	0.00	0.00
4,500.00	0.00	0.00	4,500.00	0.00	0.00	0.00	0.00	0.00	0.00
4,600.00	0.00	0.00	4,600.00	0.00	0.00	0.00	0.00	0.00	0.00
4,700.00	0.00	0.00	4,700.00	0.00	0.00	0.00	0.00	0.00	0.00
4,800.00	0.00	0.00	4,800.00	0.00	0.00	0.00	0.00	0.00	0.00
4,900.00	0.00	0.00	4,900.00	0.00	0.00	0.00	0.00	0.00	0.00
5,000.00	0.00	0.00	5,000.00	0.00	0.00	0.00	0.00	0.00	0.00
5,100.00	0.00	0.00	5,100.00	0.00	0.00	0.00	0.00	0.00	0.00
5,200.00	0.00	0.00	5,200.00	0.00	0.00	0.00	0.00	0.00	0.00
5,300.00	2.00	130.87	5,299.98	-1.14	1.32	-1.14	2.00	2.00	0.00



SB Directional Planning Report

Kaiser-Francis Oil Company

Database:	1 - EDM Production	Local Co-ordinate Reference:	Well BLUS AVD 018H
Company:	KAISER FRANCIS OIL CO.	TVD Reference:	GE 3569' + 24' @ 3593.00usft
Project:	LEA COUNTY, N.M. 83	MD Reference:	GE 3569' + 24' @ 3593.00usft
Site:	SEC 8-T24S-R34E	North Reference:	Grid
Well:	BLUS AVD 018H	Survey Calculation Method:	Minimum Curvature
Wellbore:	Wellbore #1		
Design:	Plan 1		

Planned Survey									
Measured Depth (usft)	Inclination (°)	Azimuth (°)	Vertical Depth (usft)	+N/-S (usft)	+E/-W (usft)	Vertical Section (usft)	Dogleg Rate (°/100usft)	Build Rate (°/100usft)	Turn Rate (°/100usft)
5,400.00	4.00	130.87	5,399.84	-4.57	5.28	-4.57	2.00	2.00	0.00
5,500.00	6.00	130.87	5,499.45	-10.27	11.87	-10.27	2.00	2.00	0.00
5,600.00	8.00	130.87	5,598.70	-18.24	21.08	-18.24	2.00	2.00	0.00
5,700.00	10.00	130.87	5,697.47	-28.48	32.91	-28.48	2.00	2.00	0.00
5,786.25	11.72	130.87	5,782.16	-39.11	45.20	-39.11	2.00	2.00	0.00
5,800.00	11.72	130.87	5,795.63	-40.94	47.32	-40.94	0.00	0.00	0.00
5,900.00	11.72	130.87	5,893.54	-54.24	62.68	-54.24	0.00	0.00	0.00
6,000.00	11.72	130.87	5,991.46	-67.53	78.05	-67.53	0.00	0.00	0.00
6,100.00	11.72	130.87	6,089.37	-80.83	93.42	-80.83	0.00	0.00	0.00
6,200.00	11.72	130.87	6,187.28	-94.13	108.79	-94.13	0.00	0.00	0.00
6,300.00	11.72	130.87	6,285.20	-107.43	124.15	-107.43	0.00	0.00	0.00
6,400.00	11.72	130.87	6,383.11	-120.72	139.52	-120.72	0.00	0.00	0.00
6,500.00	11.72	130.87	6,481.02	-134.02	154.89	-134.02	0.00	0.00	0.00
6,600.00	11.72	130.87	6,578.94	-147.32	170.25	-147.32	0.00	0.00	0.00
6,700.00	11.72	130.87	6,676.85	-160.61	185.62	-160.61	0.00	0.00	0.00
6,800.00	11.72	130.87	6,774.76	-173.91	200.99	-173.91	0.00	0.00	0.00
6,900.00	11.72	130.87	6,872.68	-187.21	216.36	-187.21	0.00	0.00	0.00
7,000.00	11.72	130.87	6,970.59	-200.50	231.72	-200.50	0.00	0.00	0.00
7,100.00	11.72	130.87	7,068.50	-213.80	247.09	-213.80	0.00	0.00	0.00
7,200.00	11.72	130.87	7,166.42	-227.10	262.46	-227.10	0.00	0.00	0.00
7,300.00	11.72	130.87	7,264.33	-240.39	277.83	-240.39	0.00	0.00	0.00
7,400.00	11.72	130.87	7,362.25	-253.69	293.19	-253.69	0.00	0.00	0.00
7,500.00	11.72	130.87	7,460.16	-266.99	308.56	-266.99	0.00	0.00	0.00
7,600.00	11.72	130.87	7,558.07	-280.28	323.93	-280.28	0.00	0.00	0.00
7,700.00	11.72	130.87	7,655.99	-293.58	339.30	-293.58	0.00	0.00	0.00
7,800.00	11.72	130.87	7,753.90	-306.88	354.66	-306.88	0.00	0.00	0.00
7,900.00	11.72	130.87	7,851.81	-320.17	370.03	-320.17	0.00	0.00	0.00
8,000.00	11.72	130.87	7,949.73	-333.47	385.40	-333.47	0.00	0.00	0.00
8,100.00	11.72	130.87	8,047.64	-346.77	400.76	-346.77	0.00	0.00	0.00
8,200.00	11.72	130.87	8,145.55	-360.06	416.13	-360.06	0.00	0.00	0.00
8,300.00	11.72	130.87	8,243.47	-373.36	431.50	-373.36	0.00	0.00	0.00
8,400.00	11.72	130.87	8,341.38	-386.66	446.87	-386.66	0.00	0.00	0.00
8,500.00	11.72	130.87	8,439.29	-399.95	462.23	-399.95	0.00	0.00	0.00
8,600.00	11.72	130.87	8,537.21	-413.25	477.60	-413.25	0.00	0.00	0.00
8,700.00	11.72	130.87	8,635.12	-426.55	492.97	-426.55	0.00	0.00	0.00
8,736.00	11.72	130.87	8,670.37	-431.34	498.50	-431.34	0.00	0.00	0.00
8,800.00	10.45	130.87	8,733.17	-439.39	507.81	-439.39	2.00	-2.00	0.00
8,900.00	8.45	130.87	8,831.81	-450.12	520.21	-450.12	2.00	-2.00	0.00
9,000.00	6.45	130.87	8,930.96	-458.60	530.01	-458.60	2.00	-2.00	0.00
9,100.00	4.45	130.87	9,030.51	-464.81	537.19	-464.81	2.00	-2.00	0.00
9,200.00	2.45	130.87	9,130.32	-468.74	541.73	-468.74	2.00	-2.00	0.00
9,300.00	0.45	130.87	9,230.29	-470.39	543.64	-470.39	2.00	-2.00	0.00
9,322.25	0.00	359.51	9,252.54	-470.45	543.70	-470.45	2.00	-2.00	0.00
9,325.00	0.33	359.51	9,255.29	-470.44	543.70	-470.44	12.00	12.00	0.00
9,350.00	3.33	359.51	9,280.27	-469.64	543.70	-469.64	12.00	12.00	0.00
9,375.00	6.33	359.51	9,305.18	-467.54	543.68	-467.54	12.00	12.00	0.00
9,400.00	9.33	359.51	9,329.94	-464.13	543.65	-464.13	12.00	12.00	0.00
9,425.00	12.33	359.51	9,354.49	-459.43	543.61	-459.43	12.00	12.00	0.00
9,450.00	15.33	359.51	9,378.77	-453.46	543.56	-453.46	12.00	12.00	0.00
9,475.00	18.33	359.51	9,402.69	-446.22	543.50	-446.22	12.00	12.00	0.00
9,500.00	21.33	359.51	9,426.21	-437.74	543.43	-437.74	12.00	12.00	0.00
9,525.00	24.33	359.51	9,449.25	-428.04	543.34	-428.04	12.00	12.00	0.00
9,550.00	27.33	359.51	9,471.75	-417.15	543.25	-417.15	12.00	12.00	0.00
9,575.00	30.33	359.51	9,493.65	-405.10	543.15	-405.10	12.00	12.00	0.00



SB Directional Planning Report

Kaiser-Francis Oil Company

Database:	1 - EDM Production	Local Co-ordinate Reference:	Well BLUS AVD 018H
Company:	KAISER FRANCIS OIL CO.	TVD Reference:	GE 3569' + 24' @ 3593.00usft
Project:	LEA COUNTY, N.M. 83	MD Reference:	GE 3569' + 24' @ 3593.00usft
Site:	SEC 8-T24S-R34E	North Reference:	Grid
Well:	BLUS AVD 018H	Survey Calculation Method:	Minimum Curvature
Wellbore:	Wellbore #1		
Design:	Plan 1		

Planned Survey										
Measured Depth (usft)	Inclination (°)	Azimuth (°)	Vertical Depth (usft)	+N/-S (usft)	+E/-W (usft)	Vertical Section (usft)	Dogleg Rate (°/100usft)	Build Rate (°/100usft)	Turn Rate (°/100usft)	
9,600.00	33.33	359.51	9,514.88	-391.92	543.04	-391.92	12.00	12.00	0.00	
9,625.00	36.33	359.51	9,535.40	-377.64	542.92	-377.64	12.00	12.00	0.00	
9,650.00	39.33	359.51	9,555.15	-362.31	542.79	-362.31	12.00	12.00	0.00	
9,675.00	42.33	359.51	9,574.06	-345.97	542.65	-345.97	12.00	12.00	0.00	
9,700.00	45.33	359.51	9,592.09	-328.66	542.50	-328.66	12.00	12.00	0.00	
9,725.00	48.33	359.51	9,609.20	-310.43	542.35	-310.43	12.00	12.00	0.00	
9,750.00	51.33	359.51	9,625.32	-291.33	542.19	-291.33	12.00	12.00	0.00	
9,775.00	54.33	359.51	9,640.42	-271.41	542.02	-271.41	12.00	12.00	0.00	
9,800.00	57.33	359.51	9,654.46	-250.73	541.84	-250.73	12.00	12.00	0.00	
9,825.00	60.33	359.51	9,667.40	-229.34	541.66	-229.34	12.00	12.00	0.00	
9,850.00	63.33	359.51	9,679.20	-207.30	541.48	-207.30	12.00	12.00	0.00	
9,875.00	66.33	359.51	9,689.83	-184.68	541.28	-184.68	12.00	12.00	0.00	
9,900.00	69.33	359.51	9,699.27	-161.53	541.09	-161.53	12.00	12.00	0.00	
9,925.00	72.33	359.51	9,707.47	-137.92	540.89	-137.92	12.00	12.00	0.00	
9,950.00	75.33	359.51	9,714.44	-113.91	540.68	-113.91	12.00	12.00	0.00	
9,975.00	78.33	359.51	9,720.13	-89.58	540.48	-89.58	12.00	12.00	0.00	
10,000.00	81.33	359.51	9,724.54	-64.97	540.27	-64.97	12.00	12.00	0.00	
10,025.00	84.33	359.51	9,727.66	-40.17	540.06	-40.17	12.00	12.00	0.00	
10,050.00	87.33	359.51	9,729.48	-15.24	539.85	-15.24	12.00	12.00	0.00	
10,072.25	90.00	359.51	9,730.00	7.00	539.66	7.00	12.00	12.00	0.00	
10,100.00	90.00	359.51	9,730.00	34.75	539.42	34.75	0.00	0.00	0.00	
10,200.00	90.00	359.51	9,730.00	134.75	538.58	134.75	0.00	0.00	0.00	
10,300.00	90.00	359.51	9,730.00	234.74	537.73	234.74	0.00	0.00	0.00	
10,400.00	90.00	359.51	9,730.00	334.74	536.88	334.74	0.00	0.00	0.00	
10,500.00	90.00	359.51	9,730.00	434.73	536.04	434.73	0.00	0.00	0.00	
10,600.00	90.00	359.51	9,730.00	534.73	535.19	534.73	0.00	0.00	0.00	
10,700.00	90.00	359.51	9,730.00	634.73	534.34	634.73	0.00	0.00	0.00	
10,800.00	90.00	359.51	9,730.00	734.72	533.50	734.72	0.00	0.00	0.00	
10,900.00	90.00	359.51	9,730.00	834.72	532.65	834.72	0.00	0.00	0.00	
11,000.00	90.00	359.51	9,730.00	934.72	531.80	934.72	0.00	0.00	0.00	
11,100.00	90.00	359.51	9,730.00	1,034.71	530.96	1,034.71	0.00	0.00	0.00	
11,200.00	90.00	359.51	9,730.00	1,134.71	530.11	1,134.71	0.00	0.00	0.00	
11,300.00	90.00	359.51	9,730.00	1,234.71	529.26	1,234.71	0.00	0.00	0.00	
11,400.00	90.00	359.51	9,730.00	1,334.70	528.41	1,334.70	0.00	0.00	0.00	
11,500.00	90.00	359.51	9,730.00	1,434.70	527.57	1,434.70	0.00	0.00	0.00	
11,600.00	90.00	359.51	9,730.00	1,534.70	526.72	1,534.70	0.00	0.00	0.00	
11,700.00	90.00	359.51	9,730.00	1,634.69	525.87	1,634.69	0.00	0.00	0.00	
11,800.00	90.00	359.51	9,730.00	1,734.69	525.03	1,734.69	0.00	0.00	0.00	
11,900.00	90.00	359.51	9,730.00	1,834.68	524.18	1,834.68	0.00	0.00	0.00	
12,000.00	90.00	359.51	9,730.00	1,934.68	523.33	1,934.68	0.00	0.00	0.00	
12,100.00	90.00	359.51	9,730.00	2,034.68	522.49	2,034.68	0.00	0.00	0.00	
12,200.00	90.00	359.51	9,730.00	2,134.67	521.64	2,134.67	0.00	0.00	0.00	
12,300.00	90.00	359.51	9,730.00	2,234.67	520.79	2,234.67	0.00	0.00	0.00	
12,400.00	90.00	359.51	9,730.00	2,334.67	519.94	2,334.67	0.00	0.00	0.00	
12,500.00	90.00	359.51	9,730.00	2,434.66	519.10	2,434.66	0.00	0.00	0.00	
12,600.00	90.00	359.51	9,730.00	2,534.66	518.25	2,534.66	0.00	0.00	0.00	
12,700.00	90.00	359.51	9,730.00	2,634.66	517.40	2,634.66	0.00	0.00	0.00	
12,800.00	90.00	359.51	9,730.00	2,734.65	516.56	2,734.65	0.00	0.00	0.00	
12,900.00	90.00	359.51	9,730.00	2,834.65	515.71	2,834.65	0.00	0.00	0.00	
13,000.00	90.00	359.51	9,730.00	2,934.65	514.86	2,934.65	0.00	0.00	0.00	
13,100.00	90.00	359.51	9,730.00	3,034.64	514.02	3,034.64	0.00	0.00	0.00	
13,200.00	90.00	359.51	9,730.00	3,134.64	513.17	3,134.64	0.00	0.00	0.00	
13,300.00	90.00	359.51	9,730.00	3,234.63	512.32	3,234.63	0.00	0.00	0.00	
13,400.00	90.00	359.51	9,730.00	3,334.63	511.47	3,334.63	0.00	0.00	0.00	



SB Directional Planning Report

Kaiser-Francis Oil Company

Database:	1 - EDM Production	Local Co-ordinate Reference:	Well BLUS AVD 018H
Company:	KAISER FRANCIS OIL CO.	TVD Reference:	GE 3569' + 24' @ 3593.00usft
Project:	LEA COUNTY, N.M. 83	MD Reference:	GE 3569' + 24' @ 3593.00usft
Site:	SEC 8-T24S-R34E	North Reference:	Grid
Well:	BLUS AVD 018H	Survey Calculation Method:	Minimum Curvature
Wellbore:	Wellbore #1		
Design:	Plan 1		

Planned Survey									
Measured Depth (usft)	Inclination (°)	Azimuth (°)	Vertical Depth (usft)	+N/-S (usft)	+E/-W (usft)	Vertical Section (usft)	Dogleg Rate (°/100usft)	Build Rate (°/100usft)	Turn Rate (°/100usft)
13,500.00	90.00	359.51	9,730.00	3,434.63	510.63	3,434.63	0.00	0.00	0.00
13,600.00	90.00	359.51	9,730.00	3,534.62	509.78	3,534.62	0.00	0.00	0.00
13,700.00	90.00	359.51	9,730.00	3,634.62	508.93	3,634.62	0.00	0.00	0.00
13,800.00	90.00	359.51	9,730.00	3,734.62	508.09	3,734.62	0.00	0.00	0.00
13,900.00	90.00	359.51	9,730.00	3,834.61	507.24	3,834.61	0.00	0.00	0.00
14,000.00	90.00	359.51	9,730.00	3,934.61	506.39	3,934.61	0.00	0.00	0.00
14,100.00	90.00	359.51	9,730.00	4,034.61	505.55	4,034.61	0.00	0.00	0.00
14,200.00	90.00	359.51	9,730.00	4,134.60	504.70	4,134.60	0.00	0.00	0.00
14,300.00	90.00	359.51	9,730.00	4,234.60	503.85	4,234.60	0.00	0.00	0.00
14,400.00	90.00	359.51	9,730.00	4,334.59	503.00	4,334.59	0.00	0.00	0.00
14,500.00	90.00	359.51	9,730.00	4,434.59	502.16	4,434.59	0.00	0.00	0.00
14,600.00	90.00	359.51	9,730.00	4,534.59	501.31	4,534.59	0.00	0.00	0.00
14,700.00	90.00	359.51	9,730.00	4,634.58	500.46	4,634.58	0.00	0.00	0.00
14,800.00	90.00	359.51	9,730.00	4,734.58	499.62	4,734.58	0.00	0.00	0.00
14,900.00	90.00	359.51	9,730.00	4,834.58	498.77	4,834.58	0.00	0.00	0.00
15,000.00	90.00	359.51	9,730.00	4,934.57	497.92	4,934.57	0.00	0.00	0.00
15,100.00	90.00	359.51	9,730.00	5,034.57	497.08	5,034.57	0.00	0.00	0.00
15,200.00	90.00	359.51	9,730.00	5,134.57	496.23	5,134.57	0.00	0.00	0.00
15,300.00	90.00	359.51	9,730.00	5,234.56	495.38	5,234.56	0.00	0.00	0.00
15,400.00	90.00	359.51	9,730.00	5,334.56	494.54	5,334.56	0.00	0.00	0.00
15,500.00	90.00	359.51	9,730.00	5,434.56	493.69	5,434.56	0.00	0.00	0.00
15,600.00	90.00	359.51	9,730.00	5,534.55	492.84	5,534.55	0.00	0.00	0.00
15,700.00	90.00	359.51	9,730.00	5,634.55	491.99	5,634.55	0.00	0.00	0.00
15,800.00	90.00	359.51	9,730.00	5,734.54	491.15	5,734.54	0.00	0.00	0.00
15,900.00	90.00	359.51	9,730.00	5,834.54	490.30	5,834.54	0.00	0.00	0.00
16,000.00	90.00	359.51	9,730.00	5,934.54	489.45	5,934.54	0.00	0.00	0.00
16,100.00	90.00	359.51	9,730.00	6,034.53	488.61	6,034.53	0.00	0.00	0.00
16,200.00	90.00	359.51	9,730.00	6,134.53	487.76	6,134.53	0.00	0.00	0.00
16,300.00	90.00	359.51	9,730.00	6,234.53	486.91	6,234.53	0.00	0.00	0.00
16,400.00	90.00	359.51	9,730.00	6,334.52	486.07	6,334.52	0.00	0.00	0.00
16,500.00	90.00	359.51	9,730.00	6,434.52	485.22	6,434.52	0.00	0.00	0.00
16,600.00	90.00	359.51	9,730.00	6,534.52	484.37	6,534.52	0.00	0.00	0.00
16,700.00	90.00	359.51	9,730.00	6,634.51	483.52	6,634.51	0.00	0.00	0.00
16,800.00	90.00	359.51	9,730.00	6,734.51	482.68	6,734.51	0.00	0.00	0.00
16,900.00	90.00	359.51	9,730.00	6,834.51	481.83	6,834.51	0.00	0.00	0.00
17,000.00	90.00	359.51	9,730.00	6,934.50	480.98	6,934.50	0.00	0.00	0.00
17,100.00	90.00	359.51	9,730.00	7,034.50	480.14	7,034.50	0.00	0.00	0.00
17,200.00	90.00	359.51	9,730.00	7,134.49	479.29	7,134.49	0.00	0.00	0.00
17,300.00	90.00	359.51	9,730.00	7,234.49	478.44	7,234.49	0.00	0.00	0.00
17,400.00	90.00	359.51	9,730.00	7,334.49	477.60	7,334.49	0.00	0.00	0.00
17,470.52	90.00	359.51	9,730.00	7,405.00	477.00	7,405.00	0.00	0.00	0.00



SB Directional Planning Report

Kaiser-Francis Oil Company

Database:	1 - EDM Production	Local Co-ordinate Reference:	Well BLUS AVD 018H
Company:	KAISER FRANCIS OIL CO.	TVD Reference:	GE 3569' + 24' @ 3593.00usft
Project:	LEA COUNTY, N.M. 83	MD Reference:	GE 3569' + 24' @ 3593.00usft
Site:	SEC 8-T24S-R34E	North Reference:	Grid
Well:	BLUS AVD 018H	Survey Calculation Method:	Minimum Curvature
Wellbore:	Wellbore #1		
Design:	Plan 1		

Design Targets									
Target Name - hit/miss target - Shape	Dip Angle (°)	Dip Dir. (°)	TVD (usft)	+N/-S (usft)	+E/-W (usft)	Northing (usft)	Easting (usft)	Latitude	Longitude
LTP BLUS AVD 018H - plan misses target center by 0.15usft at 17370.51usft MD (9730.00 TVD, 7305.00 N, 477.85 E) - Point	0.00	0.00	9,730.00	7,305.00	478.00	454,334.00	802,830.00	32.24620868	-103.48752197
BPP2 BLUS AVD 018H - plan misses target center by 0.02usft at 14870.42usft MD (9730.00 TVD, 4805.00 N, 499.02 E) - Point	0.00	0.00	9,730.00	4,805.00	499.00	451,834.00	802,851.00	32.23933673	-103.48751774
BHL BLUS AVD 018H - plan hits target center - Point	0.00	0.00	9,730.00	7,405.00	477.00	454,434.00	802,829.00	32.24648356	-103.48752266
FTP BLUS AVD 018H - plan misses target center by 25.47usft at 9920.04usft MD (9705.94 TVD, -142.64 N, 540.93 E) - Point	0.00	0.00	9,730.00	-151.00	541.00	446,878.00	802,893.00	32.22571375	-103.48750812
BPP1 BLUS AVD 018H - plan misses target center by 0.44usft at 12223.33usft MD (9730.00 TVD, 2158.00 N, 521.44 E) - Point	0.00	0.00	9,730.00	2,158.00	521.00	449,187.00	802,873.00	32.23206071	-103.48751400

District I
1625 N. French Dr., Hobbs, NM 88240
Phone:(575) 393-6161 Fax:(575) 393-0720

District II
811 S. First St., Artesia, NM 88210
Phone:(575) 748-1283 Fax:(575) 748-9720

District III
1000 Rio Brazos Rd., Aztec, NM 87410
Phone:(505) 334-6178 Fax:(505) 334-6170

District IV
1220 S. St Francis Dr., Santa Fe, NM 87505
Phone:(505) 476-3470 Fax:(505) 476-3462

State of New Mexico
Energy, Minerals and Natural Resources
Oil Conservation Division
1220 S. St Francis Dr.
Santa Fe, NM 87505

CONDITIONS

Action 340285

CONDITIONS

Operator: KAISER-FRANCIS OIL CO PO Box 21468 Tulsa, OK 74121146	OGRID: 12361
	Action Number: 340285
	Action Type: [C-101] BLM - Federal/Indian Land Lease (Form 3160-3)

CONDITIONS

Created By	Condition	Condition Date
pkautz	Will require a File As Drilled C-102 and a Directional Survey with the C-104	5/9/2024
pkautz	Once the well is spud, to prevent ground water contamination through whole or partial conduits from the surface, the operator shall drill without interruption through the fresh water zone or zones and shall immediately set in cement the water protection string	5/9/2024
pkautz	Oil base muds are not to be used until fresh water zones are cased and cemented providing isolation from the oil or diesel. This includes synthetic oils. Oil based mud, drilling fluids and solids must be contained in a steel closed loop system	5/9/2024
pkautz	Cement is required to circulate on both surface and intermediate1 strings of casing	5/9/2024
pkautz	If cement does not circulate on any string, a CBL is required for that string of casing	5/9/2024