

Submit 1 Copy To Appropriate District Office  
 District I – (575) 393-6161  
 1625 N. French Dr., Hobbs, NM 88240  
 District II – (575) 748-1283  
 811 S. First St., Artesia, NM 88210  
 District III – (505) 334-6178  
 1000 Rio Brazos Rd., Aztec, NM 87410  
 District IV – (505) 476-3460  
 1220 S. St. Francis Dr., Santa Fe, NM 87505

State of New Mexico  
 Energy, Minerals and Natural Resources

Form C-103  
 Revised July 18, 2013

OIL CONSERVATION DIVISION  
 1220 South St. Francis Dr.  
 Santa Fe, NM 87505

|   |  |                                                                                          |
|---|--|------------------------------------------------------------------------------------------|
| SUNDRY NOTICES AND REPORTS ON WELLS<br>(DO NOT USE THIS FORM FOR PROPOSALS TO DRILL OR TO DEEPEN OR PLUG BACK TO A DIFFERENT RESERVOIR. USE "APPLICATION FOR PERMIT" (FORM C-101) FOR SUCH PROPOSALS.)                |  | WELL API NO.<br>3001554033                                                               |
| 1. Type of Well: Oil Well <input type="checkbox"/> Gas Well <input type="checkbox"/> Other <input type="checkbox"/>                                                                                                   |  | 5. Indicate Type of Lease<br>STATE <input type="checkbox"/> FEE <input type="checkbox"/> |
| 2. Name of Operator<br>SPUR ENERGY PARTNERS LLC   |  | 6. State Oil & Gas Lease No.                                                             |
| 3. Address of Operator<br>9655 KATY FREEWAY, SUITE 500, HOUSTON, TX 77024   |  | 7. Lease Name or Unit Agreement Name<br>MALCO 23 FEDERAL COM                             |
| 4. Well Location<br>Unit Letter <u>C</u> : <u>60</u> feet from the <u>North</u> line and <u>1408</u> feet from the <u>West</u> line<br>Section <u>23</u> Township <u>17S</u> Range <u>28E</u> NMPM County <u>Eddy</u> |  | 8. Well Number<br>61H                                                                    |
| 11. Elevation (Show whether DR, RKB, RT, GR, etc.)<br>3633 GL   |  | 9. OGRID Number<br>328947                                                                |
|   |  | 10. Pool name or Wildcat<br>EMPIRE; GLORIETA-YESO                                        |

12. Check Appropriate Box to Indicate Nature of Notice, Report or Other Data

| NOTICE OF INTENTION TO:                        | SUBSEQUENT REPORT OF:                                       |
|------------------------------------------------|-------------------------------------------------------------|
| PERFORM REMEDIAL WORK <input type="checkbox"/> | REMEDIAL WORK <input type="checkbox"/>                      |
| TEMPORARILY ABANDON <input type="checkbox"/>   | ALTERING CASING <input type="checkbox"/>                    |
| PULL OR ALTER CASING <input type="checkbox"/>  | COMMENCE DRILLING OPNS. <input type="checkbox"/>            |
| DOWNHOLE COMMINGLE <input type="checkbox"/>    | P AND A <input type="checkbox"/>                            |
| CLOSED-LOOP SYSTEM <input type="checkbox"/>    | CASING/CEMENT JOB <input type="checkbox"/>                  |
| OTHER: <input type="checkbox"/>                | OTHER: Change well name <input checked="" type="checkbox"/> |

13. Describe proposed or completed operations. (Clearly state all pertinent details, and give pertinent dates, including estimated date of starting any proposed work). SEE RULE 19.15.7.14 NMAC. For Multiple Completions: Attach wellbore diagram of proposed completion or recompletion.

Spur Energy Partners respectfully request a name change for this well SIERRA NEVADA 23 FEDERAL COM 61H to MALCO 23 FEDERAL COM 61H.

Spud Date:

Rig Release Date:

I hereby certify that the information above is true and complete to the best of my knowledge and belief.

SIGNATURE Cynthia Villacorta TITLE Regulatory Consultant DATE 8/29/2023

Type or print name Cynthia Villacorta E-mail address: cynthia.villacorta@spurenergy.com PHONE: 832-661-0711

**For State Use Only**

APPROVED BY: \_\_\_\_\_ TITLE \_\_\_\_\_ DATE \_\_\_\_\_

Conditions of Approval (if any):

District I  
1625 N. French Dr., Hobbs, NM 88240  
Phone: (575) 393-6161 Fax: (575) 393-0720  
District II  
811 S. First St., Artesia, NM 88210  
Phone: (575) 748-1283 Fax: (575) 748-9720  
District III  
1000 Rio Brazos Road, Aztec, NM 87410  
Phone: (505) 334-6178 Fax: (505) 334-6170  
District IV  
1220 S. St. Francis Dr., Santa Fe, NM 87505  
Phone: (505) 476-3460 Fax: (505) 476-3462

State of New Mexico  
Energy, Minerals & Natural Resources Department  
OIL CONSERVATION DIVISION  
1220 South St. Francis Dr.  
Santa Fe, NM 87505

Form C-102  
Revised August 1, 2011  
Submit one copy to appropriate  
District Office

☐ AMENDED REPORT

WELL LOCATION AND ACREAGE DEDICATION PLAT

|                                                |                                                                |                                                        |
|------------------------------------------------|----------------------------------------------------------------|--------------------------------------------------------|
| <sup>1</sup> API Number<br><b>30-015-54033</b> | <sup>2</sup> Pool Code<br><b>96210</b>                         | <sup>3</sup> Pool Name<br><b>EMPIRE; GLORIETA-YESO</b> |
| <sup>4</sup> Property Code<br><b>326634</b>    | <sup>5</sup> Property Name<br><b>MALCO 23 FEDERAL COM</b>      | <sup>6</sup> Well Number<br><b>61H</b>                 |
| <sup>7</sup> OGRID NO.<br><b>328947</b>        | <sup>8</sup> Operator Name<br><b>SPUR ENERGY PARTNERS LLC.</b> | <sup>9</sup> Elevation<br><b>3633'</b>                 |

<sup>10</sup> Surface Location

| UL or lot no. | Section   | Township   | Range      | Lot Idn | Feet from the | North/South line | Feet From the | East/West line | County      |
|---------------|-----------|------------|------------|---------|---------------|------------------|---------------|----------------|-------------|
| <b>C</b>      | <b>23</b> | <b>17S</b> | <b>28E</b> |         | <b>60</b>     | <b>NORTH</b>     | <b>1408</b>   | <b>WEST</b>    | <b>EDDY</b> |

<sup>11</sup> Bottom Hole Location If Different From Surface

| UL or lot no. | Section   | Township   | Range      | Lot Idn | Feet from the | North/South line | Feet from the | East/West line | County      |
|---------------|-----------|------------|------------|---------|---------------|------------------|---------------|----------------|-------------|
| <b>N</b>      | <b>23</b> | <b>17S</b> | <b>28E</b> |         | <b>50</b>     | <b>SOUTH</b>     | <b>2275</b>   | <b>WEST</b>    | <b>EDDY</b> |

|                                             |                               |                                  |                         |
|---------------------------------------------|-------------------------------|----------------------------------|-------------------------|
| <sup>12</sup> Dedicated Acres<br><b>160</b> | <sup>13</sup> Joint or Infill | <sup>14</sup> Consolidation Code | <sup>15</sup> Order No. |
|---------------------------------------------|-------------------------------|----------------------------------|-------------------------|


No allowable will be assigned to this completion until all interest have been consolidated or a non-standard unit has been approved by the division.

|   |   |
|---|---|
| <p>③ 1408' 60' S.L. FTP</p> <p>①</p> <p>②</p> <p>④</p> <p>⑤</p> <p>⑥</p> <p>⑦</p> <p>⑧</p> <p>⑨</p> <p>⑩</p> <p>⑪</p> <p>⑫</p> <p>⑬</p> <p>⑭</p> <p>⑮</p> <p>⑯</p> <p>⑰</p> <p>⑱</p> <p>⑲</p> <p>⑳</p> <p>㉑</p> <p>㉒</p> <p>㉓</p> <p>㉔</p> <p>㉕</p> <p>㉖</p> <p>㉗</p> <p>㉘</p> <p>㉙</p> <p>㉚</p> <p>㉛</p> <p>㉜</p> <p>㉝</p> <p>㉞</p> <p>㉟</p> <p>㊱</p> <p>㊲</p> <p>㊳</p> <p>㊴</p> <p>㊵</p> <p>㊶</p> <p>㊷</p> <p>㊸</p> <p>㊹</p> <p>㊺</p> <p>㊻</p> <p>㊼</p> <p>㊽</p> <p>㊾</p> <p>㊿</p> <p>23</p> <p>50' 00' 26' 50" (GRID) W 5,080.0' (HORIZ) (FTP - LTP)</p> <p>2275'</p> <p>50'</p> <p>B.H.</p> <p>LTP</p> <p>GEODETIC DATA<br/>NAD 83 GRID - NM EAST</p> <p>SURFACE LOCATION<br/>N: 664787.3 - E: 597465.1</p> <p>LAT: 32.8273940° N<br/>LONG: 104.1506098° W</p> <p>FIRST TAKE POINT (FTP)<br/>100' FNL 2275' FWL<br/>N: 664828.7 - E: 598329.0</p> <p>LAT: 32.8275037° N<br/>LONG: 104.1477972° W</p> <p>LAST TAKE POINT (LTP)<br/>100' FSL 2275' FWL<br/>N: 659750.2 - E: 598289.3</p> <p>LAT: 32.8135449° N<br/>LONG: 104.1479553° W</p> <p>BOTTOM HOLE LOCATION<br/>N: 659700.2 - E: 598287.4</p> <p>LAT: 32.8134076° N<br/>LONG: 104.1479618° W</p> <p>CORNER DATA<br/>NAD 83 GRID - NM EAST</p> <p>A: FOUND BRASS CAP "1941"<br/>N: 659475.1 - E: 596017.9</p> <p>B: FOUND BRASS CAP "1941"<br/>N: 662071.0 - E: 596116.8</p> <p>C: FOUND BRASS CAP "1941"<br/>N: 664715.7 - E: 596062.5</p> <p>D: FOUND BRASS CAP "1941"<br/>N: 664959.0 - E: 598649.4</p> <p>E: FOUND BRASS CAP "1941"<br/>N: 665202.5 - E: 601236.8</p> <p>F: FOUND BRASS CAP "1941"<br/>N: 662539.7 - E: 601228.8</p> <p>G: FOUND BRASS CAP "1941"<br/>N: 659870.2 - E: 601205.0</p> <p>H: FOUND BRASS CAP "1941"<br/>N: 659675.9 - E: 598617.6</p> | <p><sup>17</sup> OPERATOR CERTIFICATION</p> <p>I hereby certify that the information contained herein is true and complete to the best of my knowledge and belief, and that this organization either owns a working interest or unleased mineral interest in the land including the proposed bottom hole location or has a right to drill this well at this location pursuant to a contract with an owner of such a mineral or working interest, or to a voluntary pooling agreement or a compulsory pooling order heretofore entered by the division.</p> <p><u>Cynthia Villacorta</u> 8/24/2023<br/>Signature Date</p> <p><u>Cynthia Villacorta</u><br/>Printed Name</p> <p><u>cynthia.villacorta@spurenergy.com</u><br/>E-mail Address</p> <p><sup>18</sup> SURVEYOR CERTIFICATION</p> <p>I hereby certify that the well location shown on this plat was plotted from field notes of actual surveys made by me or under my supervision, and that the same is true and correct to the best of my belief.</p> <p><u>06/18/2022</u><br/>Date of Survey</p> <p>Signature and Seal of Professional Surveyor</p> <p><b>19680</b><br/>Certificate Number</p> <p>REV: NAME CHANGE 8/10/23</p> <p>PROF. ROBERT M. HOWETT<br/>NEW MEXICO<br/>19680<br/>PROFESSIONAL SURVEYOR</p> |
|---|---|

Job No.: LS22060716

# LOCATION VERIFICATION MAP

NOT TO SCALE

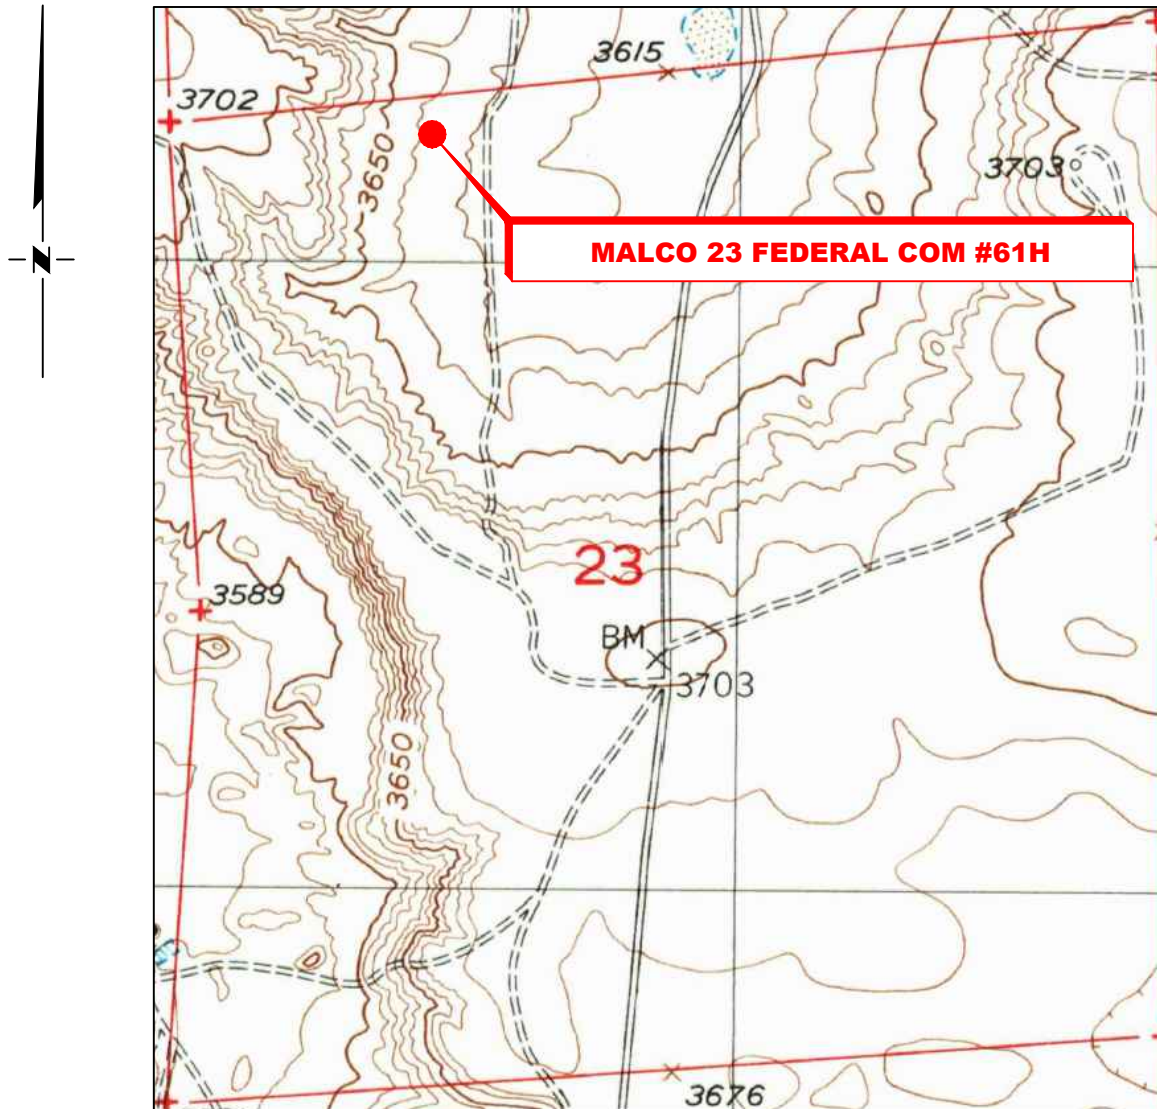

**SECTION 23, TWP. 17 SOUTH, RGE. 28 EAST,  
N. M. P. M., EDDY COUNTY, NEW MEXICO**

OPERATOR: Spur Energy Partners LLC.  
 LEASE: Malco 23 Federal Com  
 WELL NO.: 61H  
 ELEVATION: 3633'

LOCATION: 60' FNL & 1408' FWL  
 CONTOUR INTERVAL: 10'  
 USGS TOPO. SOURCE MAP:  
Red Lake, NM (1955)

Copyright 2016 – All Rights Reserved

| 1                    | NAME CHANGE | 8/10/23 |
|----------------------|-------------|---------|
| NO.                  | REVISION    | DATE    |
| JOB NO.: LS22060716  |             |         |
| DWG. NO.: 22060716-2 |             |         |




701 S. CECIL ST., HOBBS, NM 88240 (575) 964-8200

|                    |
|--------------------|
| SCALE: 1" = 1000'  |
| DATE: 6/23/2022    |
| SURVEYED BY: JF/JM |
| DRAWN BY: BL       |
| APPROVED BY: RMH   |
| SHEET: 1 OF 1      |

## VICINITY MAP

NOT TO SCALE

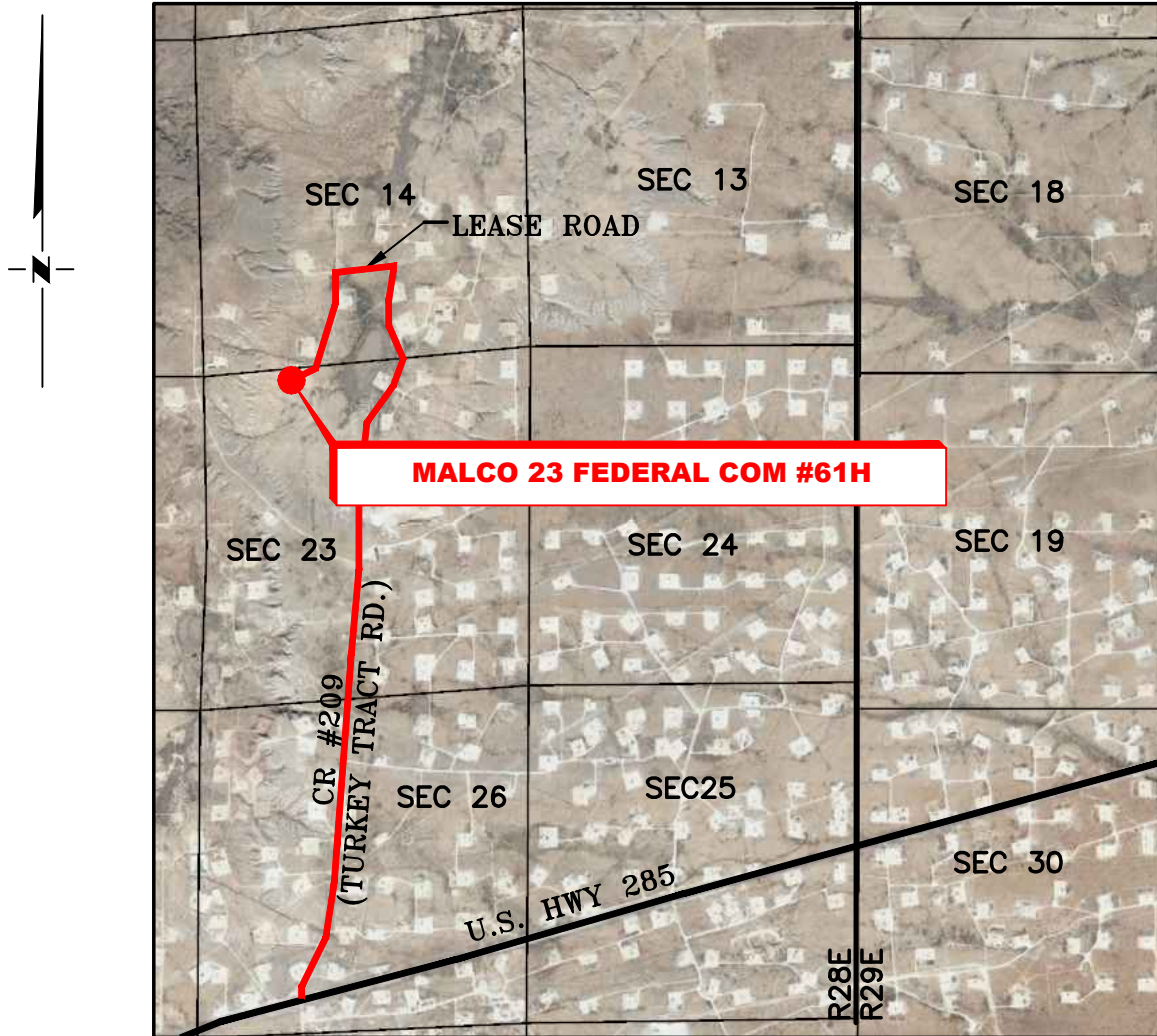

SECTION 23, TWP. 17 SOUTH, RGE. 28 EAST,  
N. M. P. M., EDDY COUNTY, NEW MEXICO

OPERATOR: Spur Energy Partners LLC.LOCATION: 60' FNL & 1408' FWLLEASE: Malco 23 Federal ComELEVATION: 3633'WELL NO.: 61H


Copyright 2016 – All Rights Reserved

| 1                    | NAME CHANGE | 8/10/23 |
|----------------------|-------------|---------|
| NO.                  | REVISION    | DATE    |
| JOB NO.: LS22060715  |             |         |
| DWG. NO.: 22060715-3 |             |         |



701 S. CECIL ST., HOBBS, NM 88240 (575) 964-8200

|                    |
|--------------------|
| SCALE: N.T.S.      |
| DATE: 06/23/22     |
| SURVEYED BY: JF/JM |
| DRAWN BY: BL       |
| APPROVED BY: RMH   |
| SHEET: 1 OF 1      |

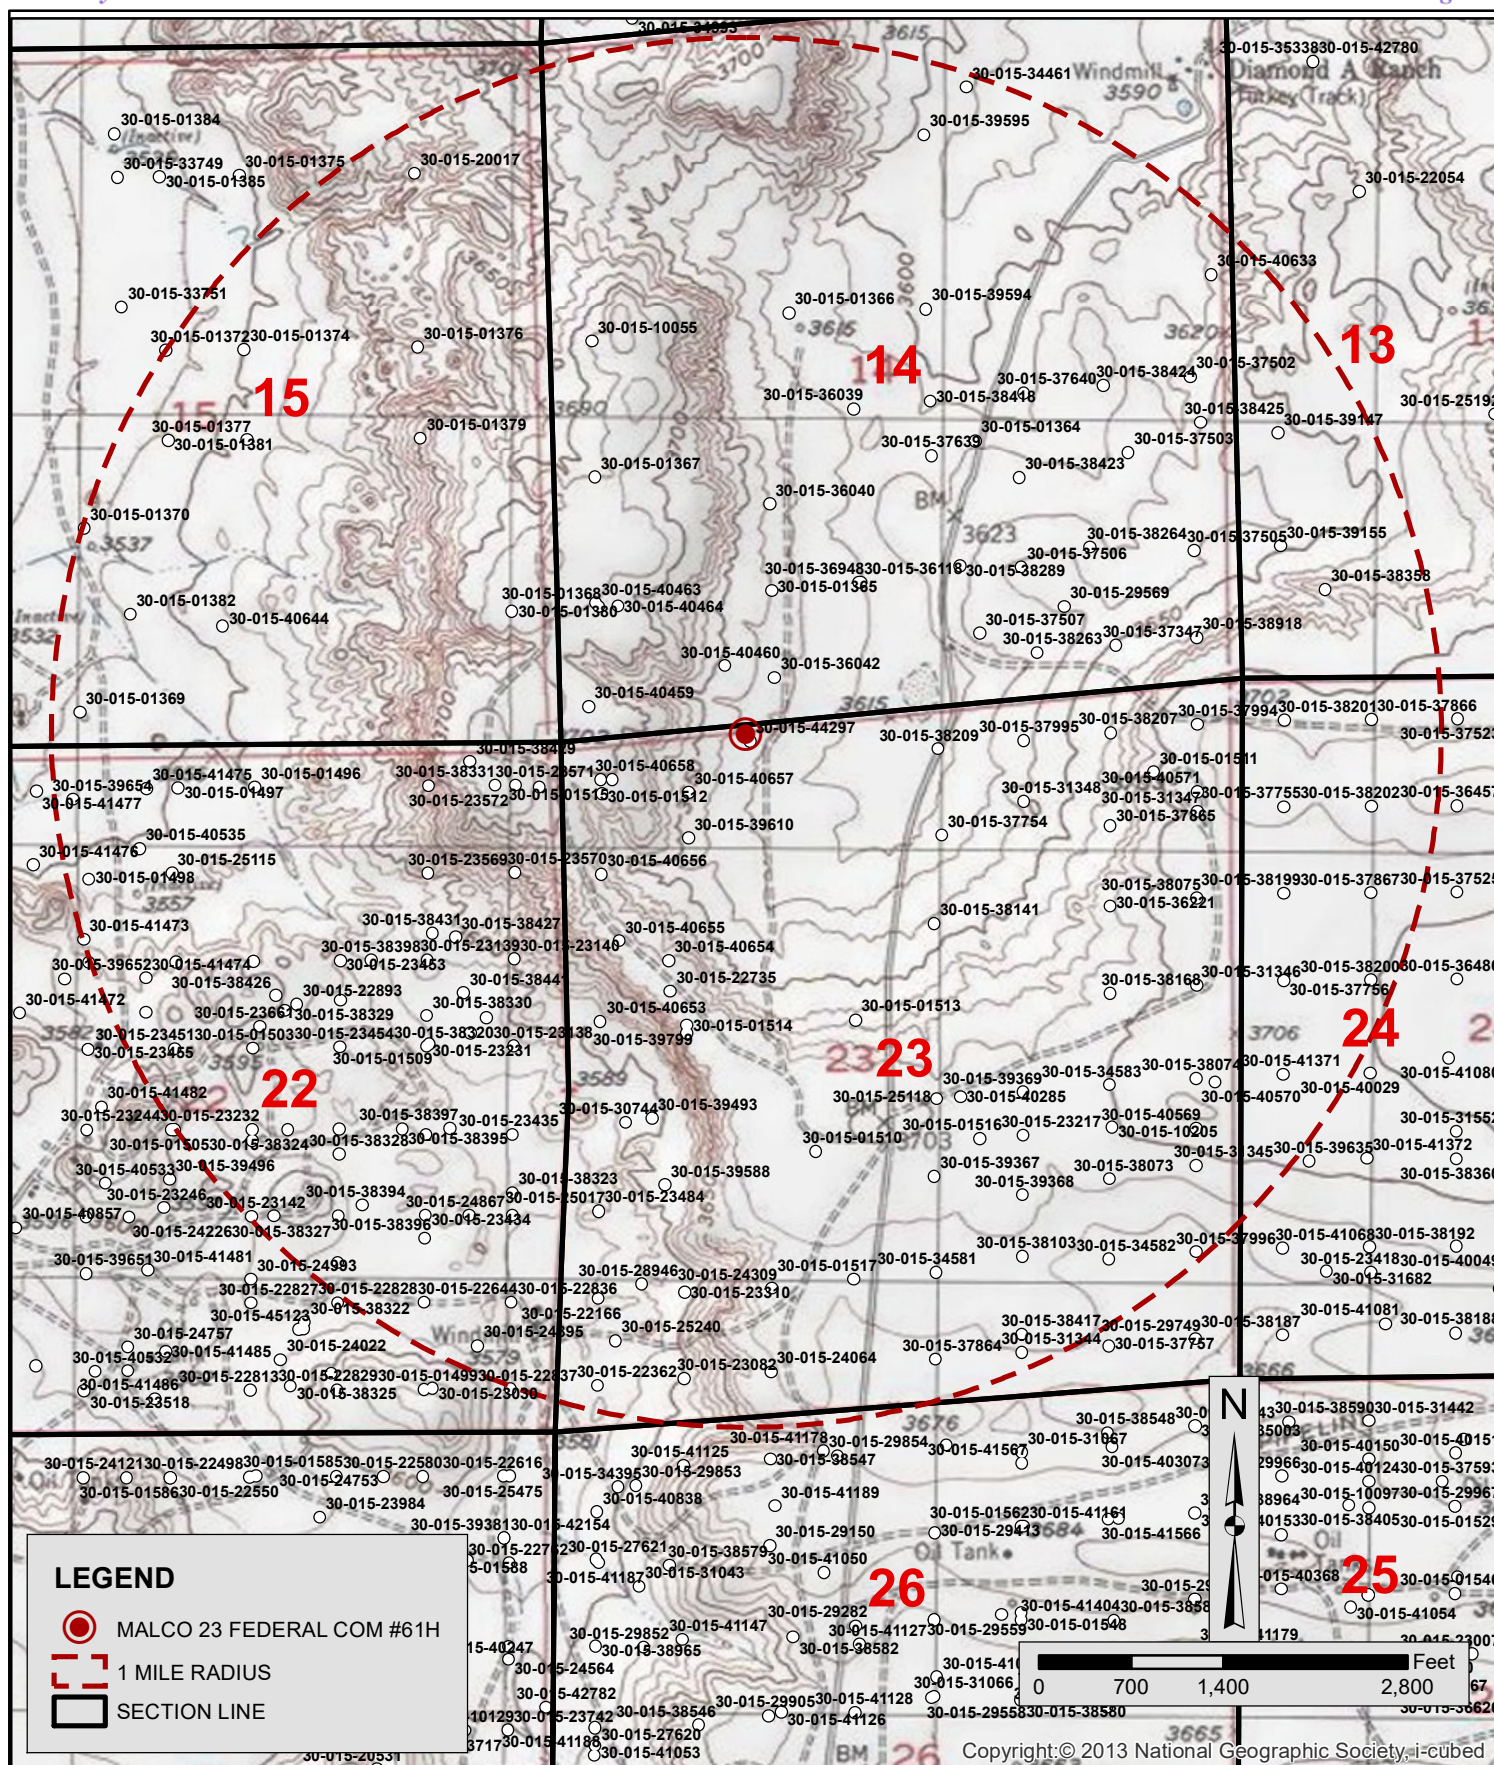

## LEGEND

-  MALCO 23 FEDERAL COM #61H  
 1 MILE RADIUS  
 SECTION LINE

**RRC**  
ENERGY SERVICES, LLC.  
701 S. Cecil Hobbs, NM 88240  
(575) 964-8200

MALCO 23 FEDERAL COM #61H  
(60' FNL & 1408' FWL)  
Section 23, Township 17 South, Range 28 East,  
N. M. P. M., Eddy County, New Mexico



**SPUR**  
ENERGY  
PARTNERS

Date: 06/17/2022

## ONE MILE RADIUS MAP

|                  |
|------------------|
| Approved By: RMH |
|------------------|

Surveyed By: JF/JM

Job No. LS22060716

Dwg. No. 1-MILE (5,280 Ft.) - RADIUS

|              |
|--------------|
| Drawn By: BL |
|--------------|

[illegible]

*From the intersection of U.S. Hwy 82 and CR #209 (Turkey Tract Rd.):  
Go North on CR #209 approx. 2.3 miles to a lease road on the left;  
Turn left and go West approx. 0.2 miles to a lease road on the left;  
Turn left and go South approx. 0.4 miles to location on the left.*

A circular blue ink seal for Robert M. Howett, a Professional Surveyor in New Mexico. The seal features concentric circles. The outer ring contains the text "ROBERT M. HOWETT" at the top and "PROFESSIONAL SURVEYOR" at the bottom. The inner ring contains "NEW MEXICO" at the top and the number "19680" in the center. Below the inner ring, the date "06/27/22" is stamped. The seal is stamped in blue ink on a white background.

Copyright 2016 – All Rights Reserved

|                      |             |         |
|----------------------|-------------|---------|
|                      |             |         |
| 1                    | NAME CHANGE | 8/10/23 |
| NO.                  | REVISION    | DATE    |
| JOB NO.: LS22060716  |             |         |
| DWG. NO.: 22060716-4 |             |         |



|                    |
|--------------------|
| SCALE: 1" = 100'   |
| DATE: 06/23/2022   |
| SURVEYED BY: JF/JM |
| DRAWN BY: BL       |
| APPROVED BY: RMH   |
| SHEET: 1 OF 1      |

|                                        |                                                              |                                           |
|----------------------------------------|--------------------------------------------------------------|-------------------------------------------|
| <b>Well Name:</b> MALCO 23 FEDERAL COM | <b>Well Location:</b> T17S / R28E / SEC 23 / NENW /          | <b>County or Parish/State:</b>            |
| <b>Well Number:</b> 61H                | <b>Type of Well:</b> OIL WELL                                | <b>Allottee or Tribe Name:</b>            |
| <b>Lease Number:</b> NMNM118109        | <b>Unit or CA Name:</b> MALCO FED COM 13H                    | <b>Unit or CA Number:</b> NMNM139059      |
| <b>US Well Number:</b> 3001554033      | <b>Well Status:</b> Approved Application for Permit to Drill | <b>Operator:</b> SPUR ENERGY PARTNERS LLC |

Subsequent Report

**Sundry ID:** 2747799

**Type of Submission:** Subsequent Report

**Date Sundry Submitted:** 08/24/2023

**Date Operation Actually Began:** 08/24/2023

**Type of Action:** Other

**Time Sundry Submitted:** 11:44

**Actual Procedure:** Spur Energy Partners respectfully request a name change for this well SIERRA NEVADA 23 FEDERAL COM 61H to MALCO 23 FEDERAL COM 61H.

SR Attachments

**Actual Procedure**

MALCO\_23\_FEDERAL\_COM\_\_61H\_20230824114045.pdf

|                                        |                                                              |                                           |
|----------------------------------------|--------------------------------------------------------------|-------------------------------------------|
| <b>Well Name:</b> MALCO 23 FEDERAL COM | <b>Well Location:</b> T17S / R28E / SEC 23 / NENW /          | <b>County or Parish/State:</b>            |
| <b>Well Number:</b> 61H                | <b>Type of Well:</b> OIL WELL                                | <b>Allottee or Tribe Name:</b>            |
| <b>Lease Number:</b> NMNM118109        | <b>Unit or CA Name:</b> MALCO FED COM 13H                    | <b>Unit or CA Number:</b> NMNM139059      |
| <b>US Well Number:</b> 3001554033      | <b>Well Status:</b> Approved Application for Permit to Drill | <b>Operator:</b> SPUR ENERGY PARTNERS LLC |

Operator

I certify that the foregoing is true and correct. Title 18 U.S.C. Section 1001 and Title 43 U.S.C. Section 1212, make it a crime for any person knowingly and willfully to make to any department or agency of the United States any false, fictitious or fraudulent statements or representations as to any matter within its jurisdiction. Electronic submission of Sundry Notices through this system satisfies regulations requiring a

Operator Electronic Signature:

Signed on:

Name: SPUR ENERGY PARTNERS LLC

Title: VP Regulatory

Street Address: 13201 NORTHWEST FREEWAY STE 320

City: HOUSTONState: TX

Phone: (281) 688-8202

Email address: CV@RIGHTDECISIONREGULATORY.COM

Field

Representative Name:

Street Address:

City:State:Zip:

Phone:

Email address:

BLM Point of Contact

BLM POC Name: Candy Vigil

BLM POC Title: LIE

BLM POC Phone: 5752345982

BLM POC Email Address: cvigil@blm.gov

Disposition: Sundry Returned

Disposition Date: 08/25/2023

Signature: null

Sante Fe Main Office  
Phone: (505) 476-3441

General Information  
Phone: (505) 629-6116

Online Phone Directory  
<https://www.emnrd.nm.gov/oed/contact-us>

State of New Mexico  
Energy, Minerals and Natural Resources  
Oil Conservation Division  
1220 S. St Francis Dr.  
Santa Fe, NM 87505

CONDITIONS

Action 259637

CONDITIONS

|                                                                                 |                                                      |
|---------------------------------------------------------------------------------|------------------------------------------------------|
| Operator:<br>Spur Energy Partners LLC<br>9655 Katy Freeway<br>Houston, TX 77024 | OGRID:<br>328947                                     |
|                                                                                 | Action Number:<br>259637                             |
|                                                                                 | Action Type:<br>[C-103] NOI Change of Plans (C-103A) |

CONDITIONS

| Created By       | Condition   | Condition Date |
|------------------|---|----------------|
| jeffrey.harrison | Any previous COA's not addressed within the updated COA's still apply.                                                                          | 7/15/2025      |
| jeffrey.harrison | Property code is now 334576 if production exists, C-115 monthly production reports must be amended from effective date of this approval onward. | 7/15/2025      |