



LONGITUDINAL SECTION
SCALE: 1/4" = 1'

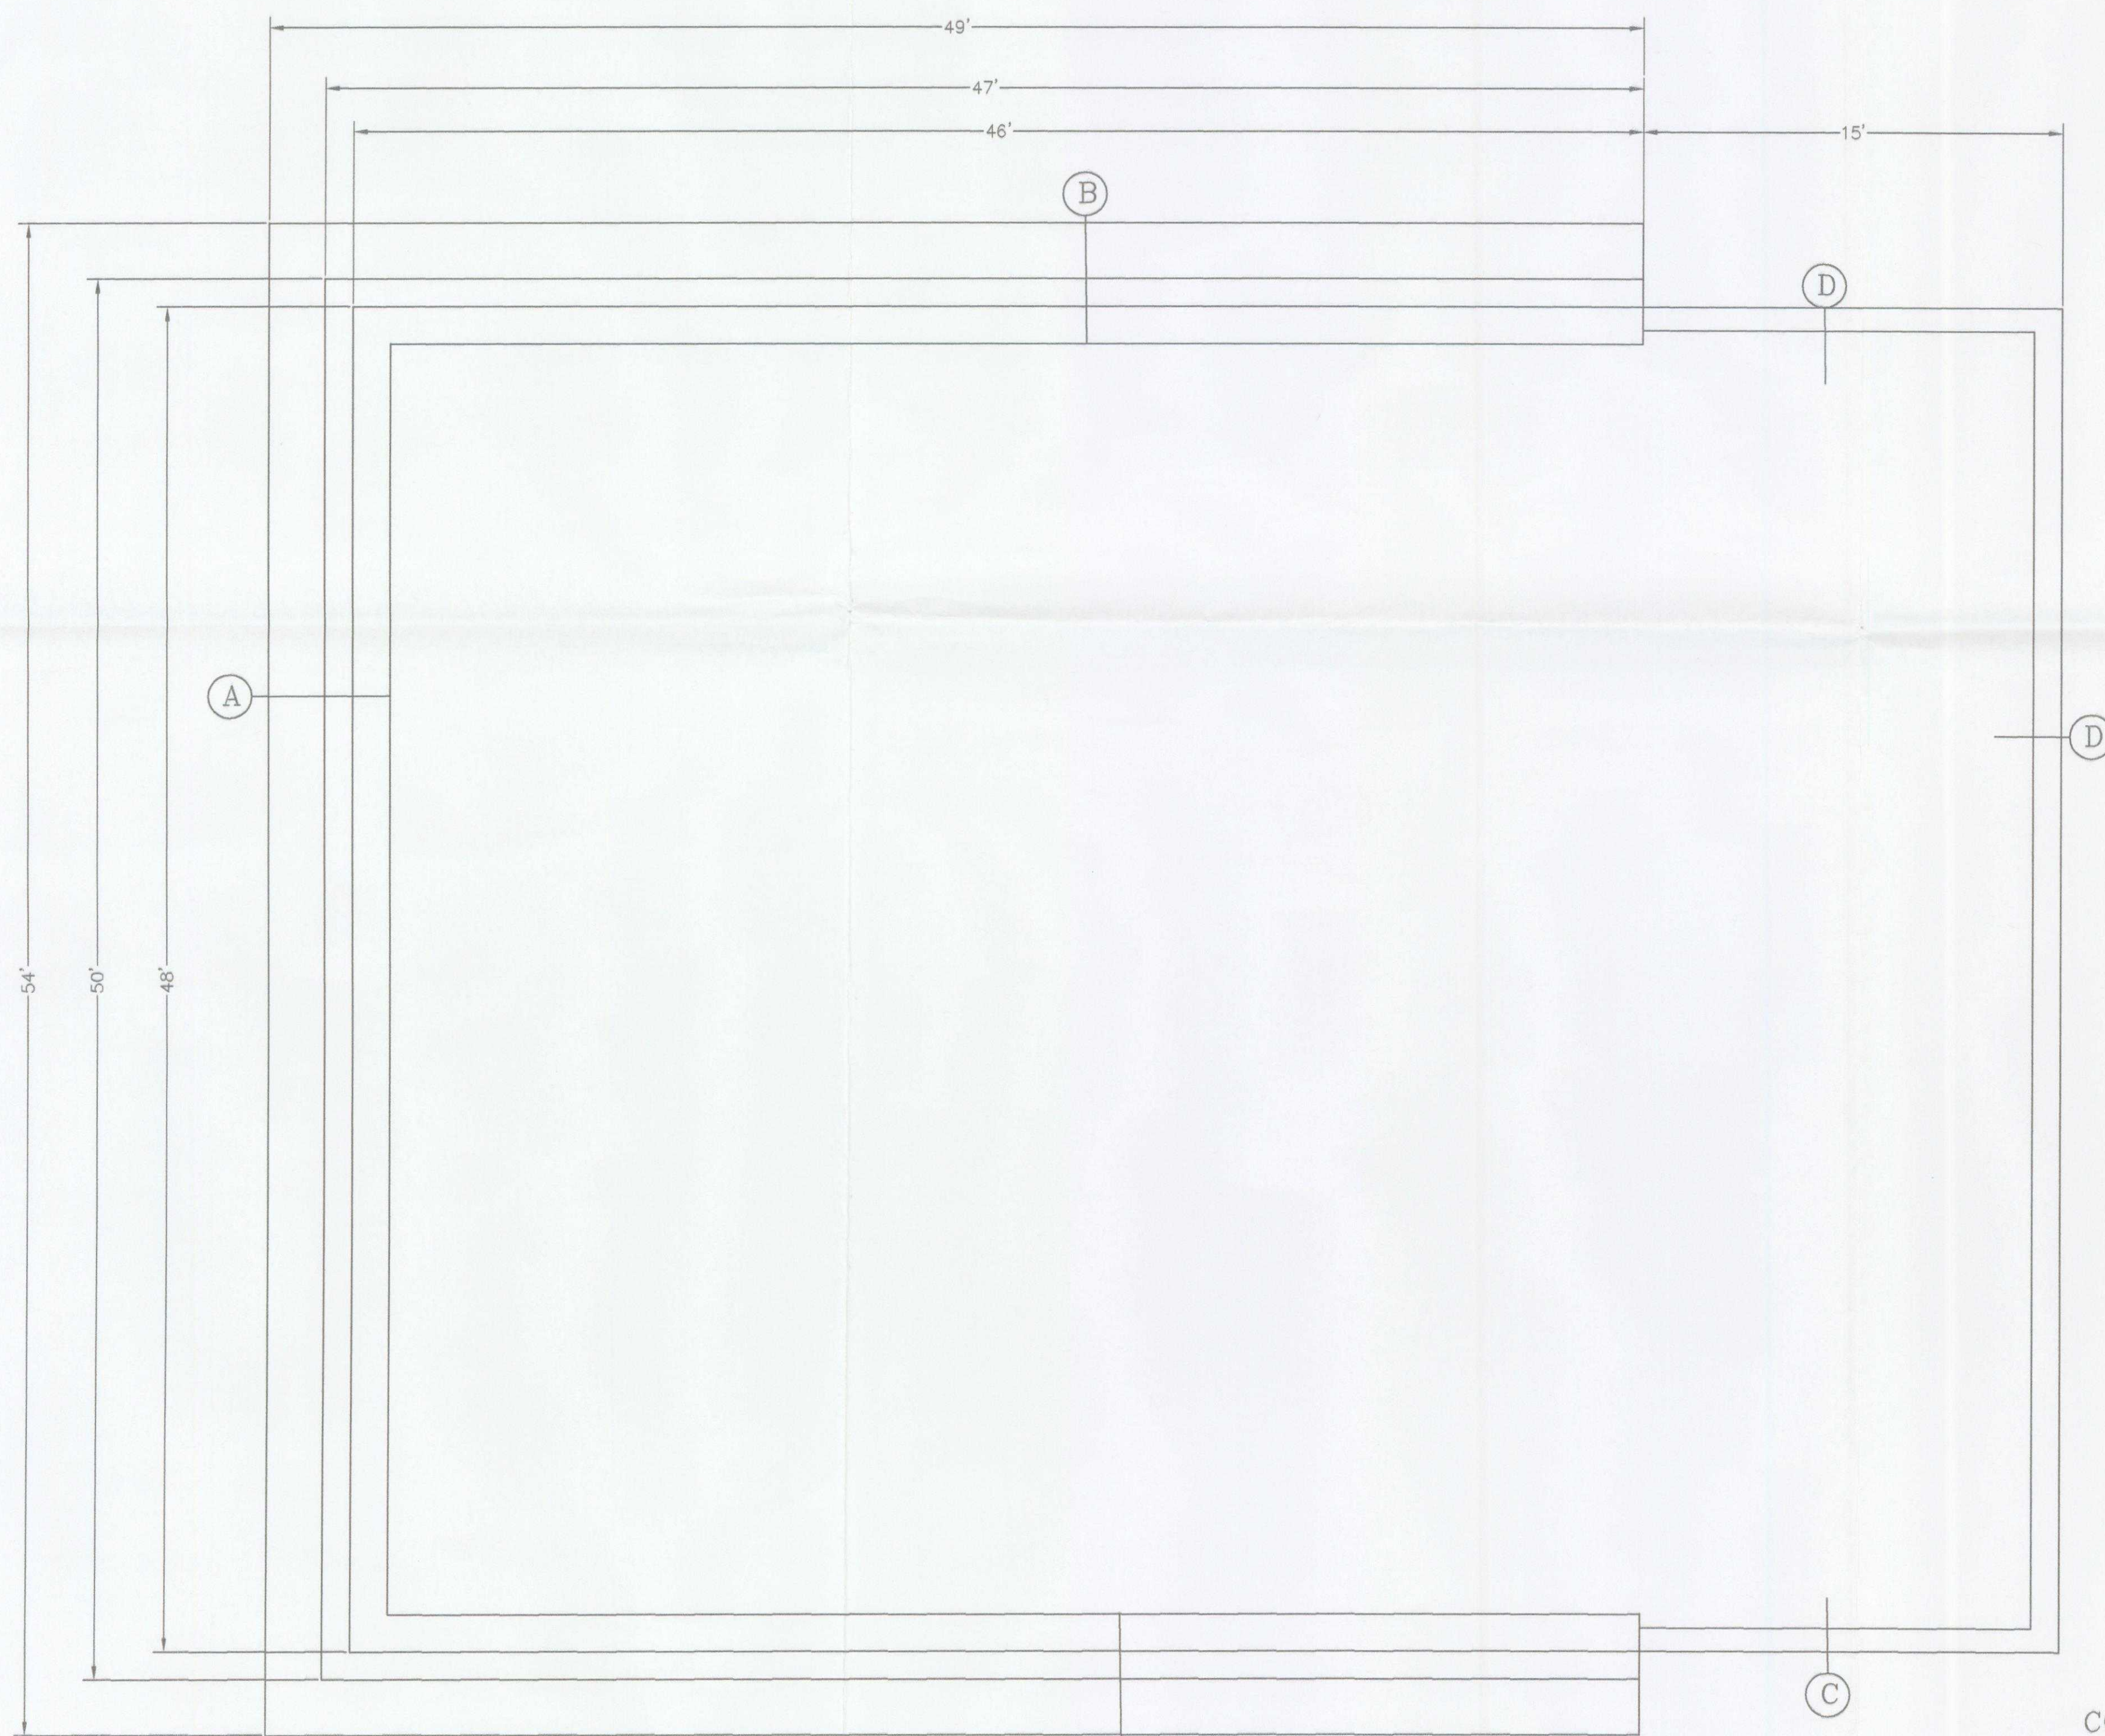


PLAN VIEW
SCALE: 1/4" = 1'


CONCRETE - 4000 PSI
STEEL - 60 KSI

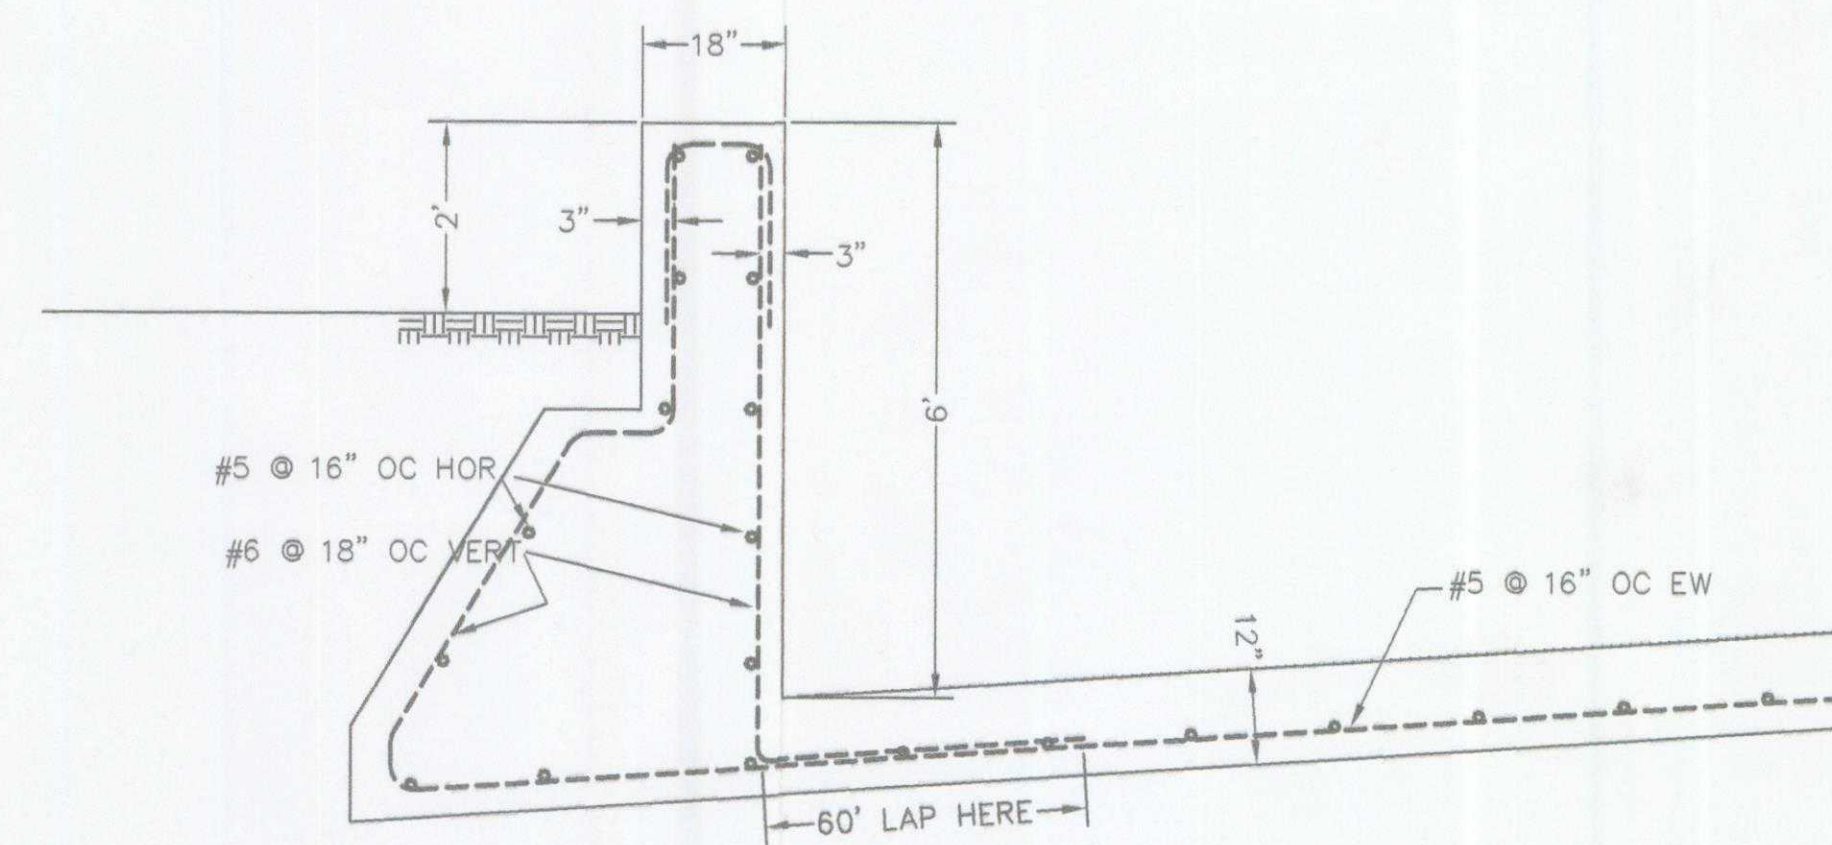


A SECTION

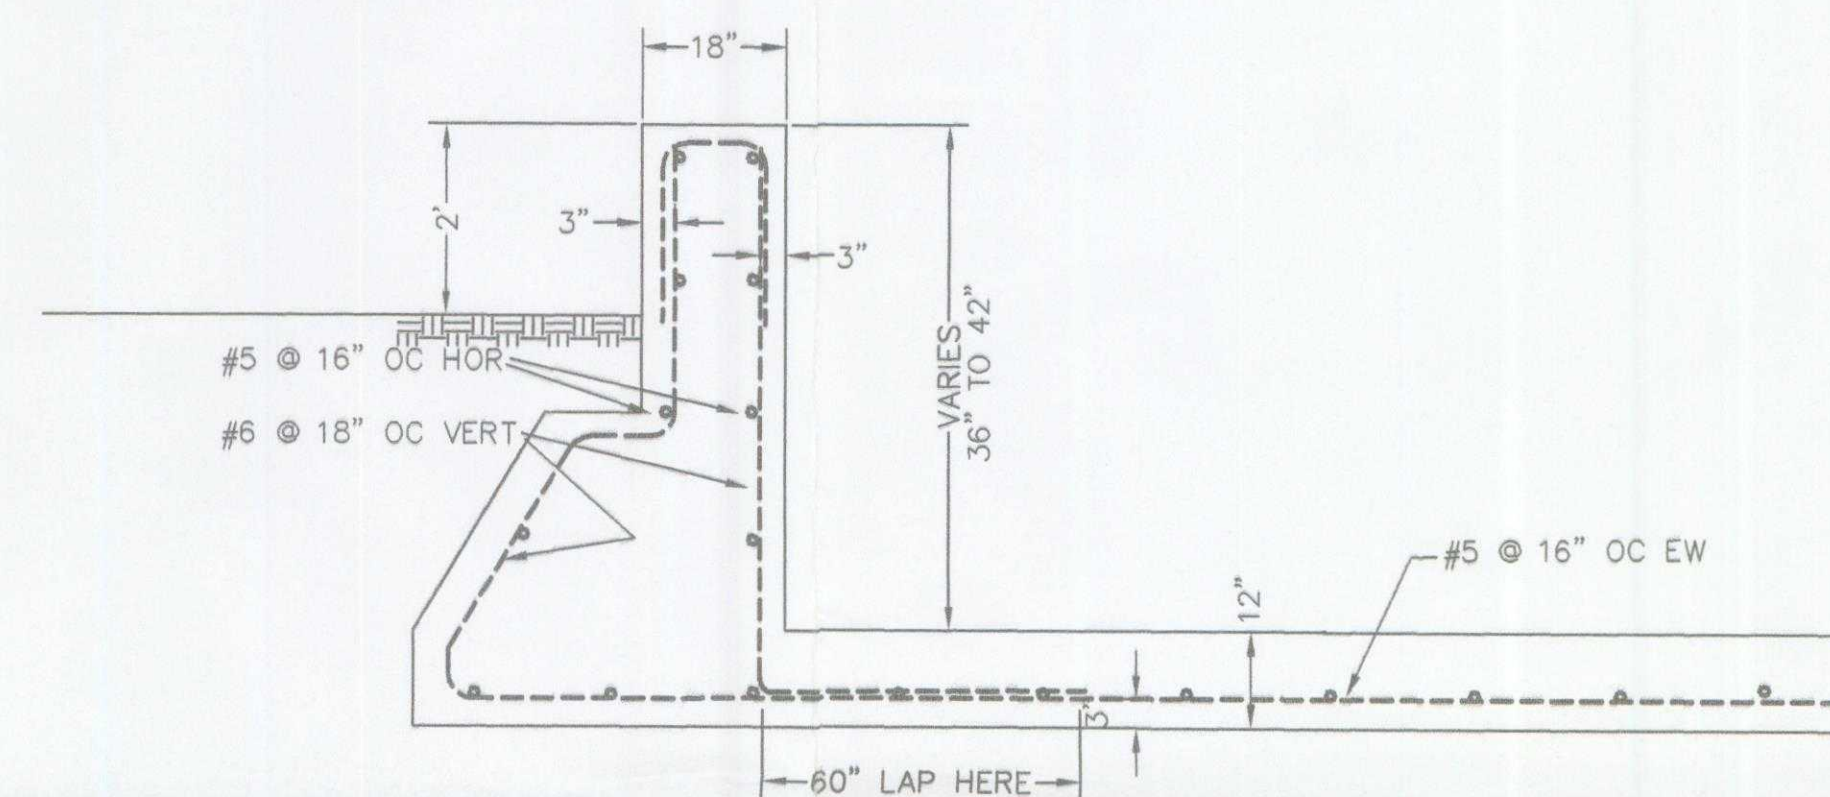


B SECTION

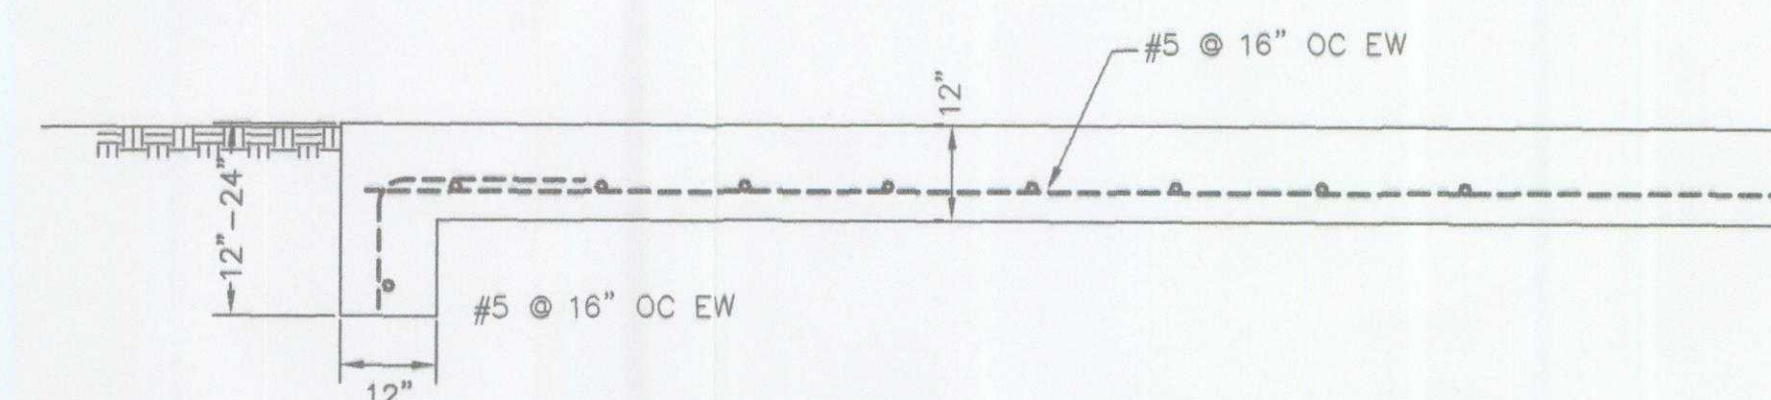

C SECTION

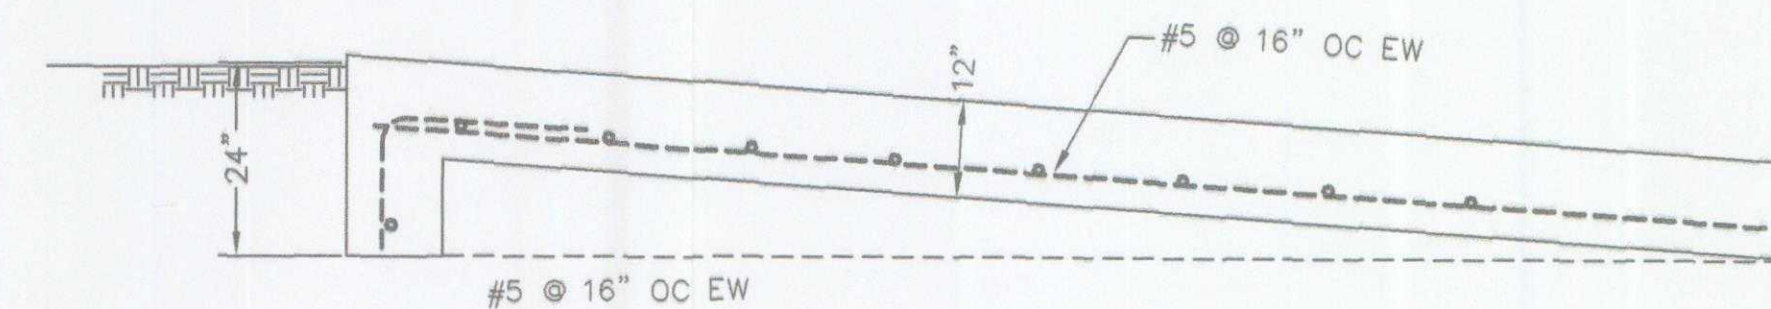

D SECTION

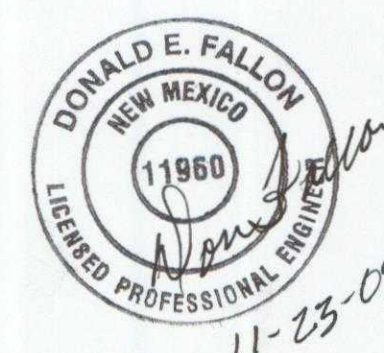

WASTE STABILIZATION FACILITY

ENVIROTECH INC.
ENVIRONMENTAL SCIENTISTS & ENGINEERS
5796 U.S. HIGHWAY 64-3014
FARMINGTON, NEW MEXICO 87401
PHONE (505) 632-0615

ENVIROTECH SOIL REMEDIATION FACILITY
HWY 64
HILLTOP, NM
OIL CONSERVATION DIVISION

DATE: 11-4-09
DRAWN BY:
D.E. FALLON
CIVIL ENGN. LLC
P.E. 11960 NM
AZTEC, NM
505-334-6172

SHEET

1