




LONGITUDINAL SECTION  
SCALE: 1/4" = 1'

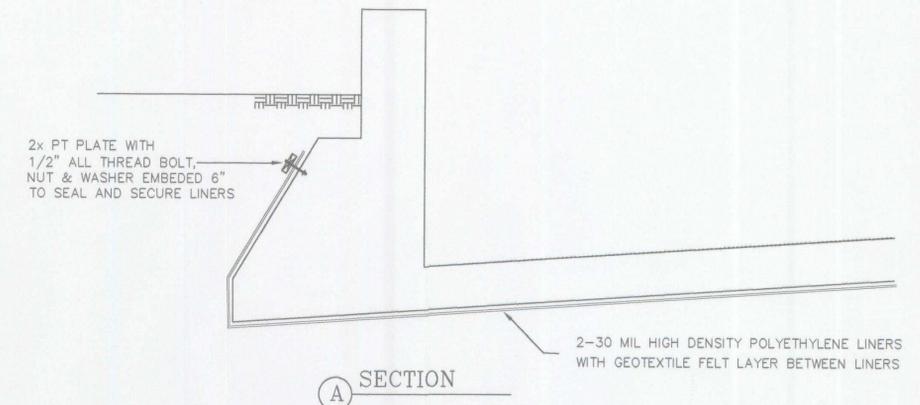


A SECTION

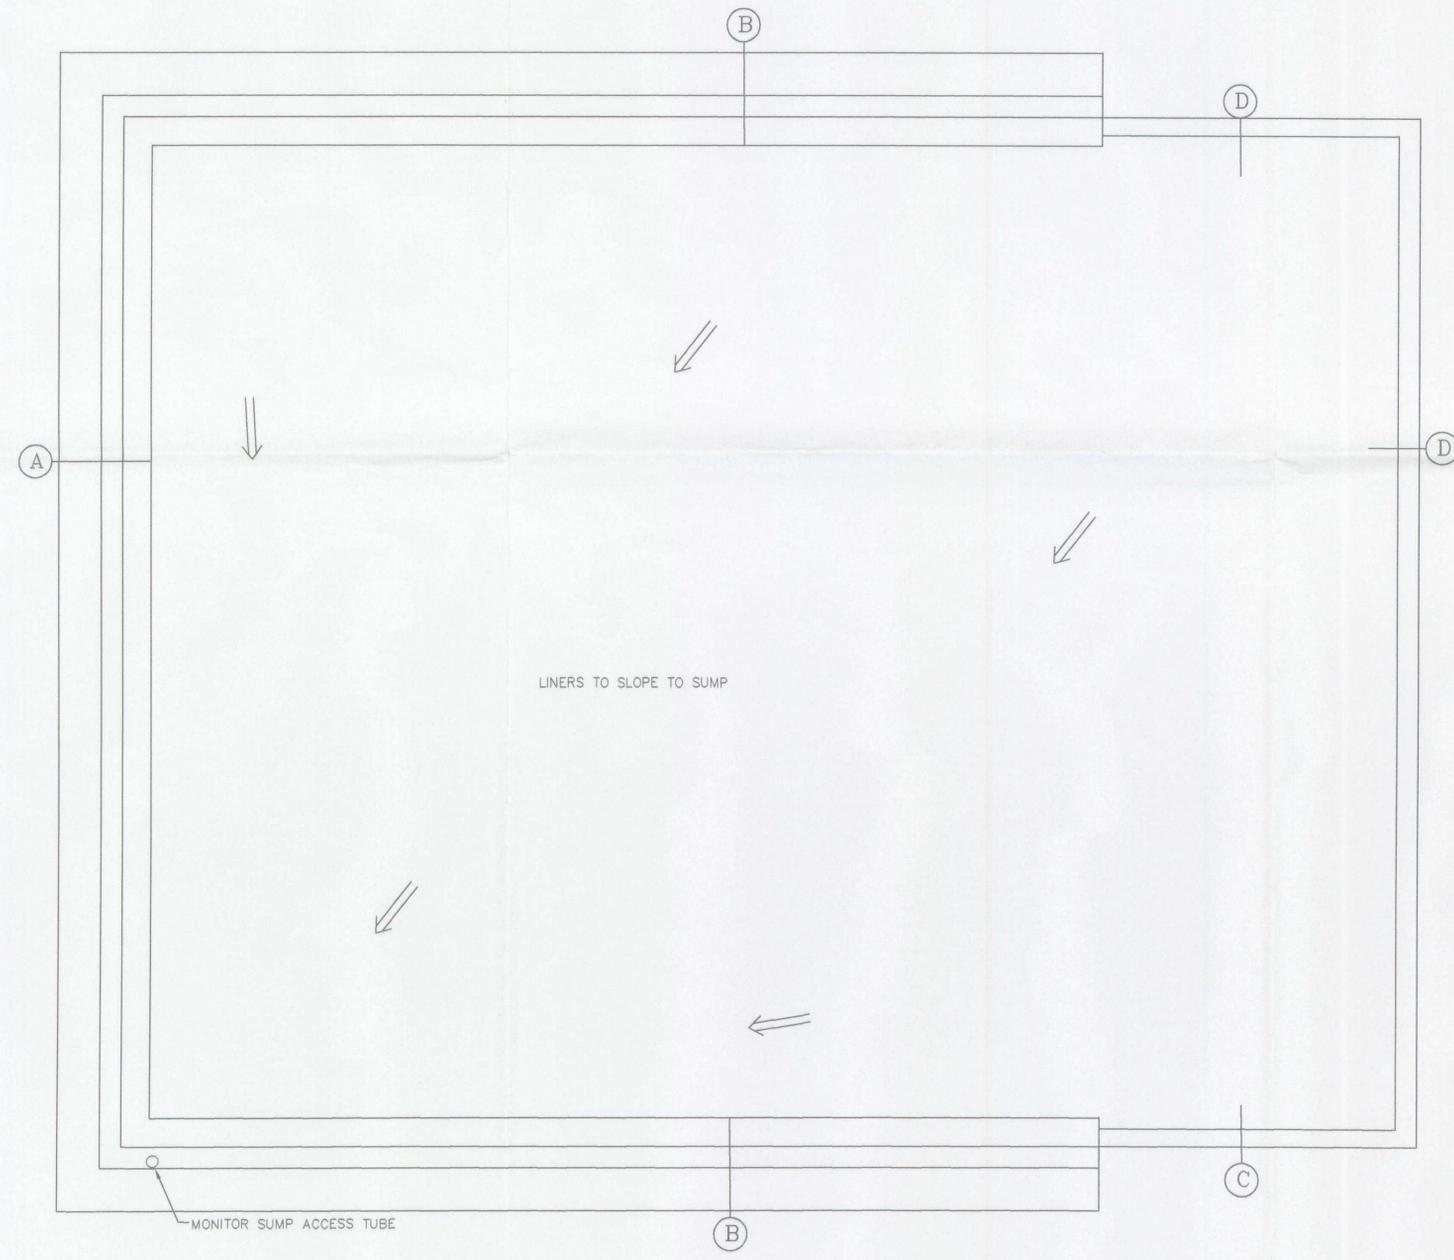


PLAN VIEW  
SCALE: 1/4" = 1'

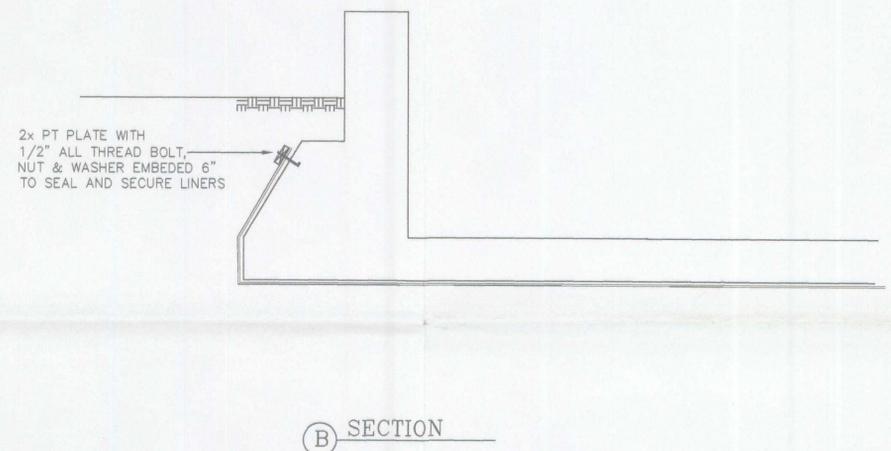

B SECTION

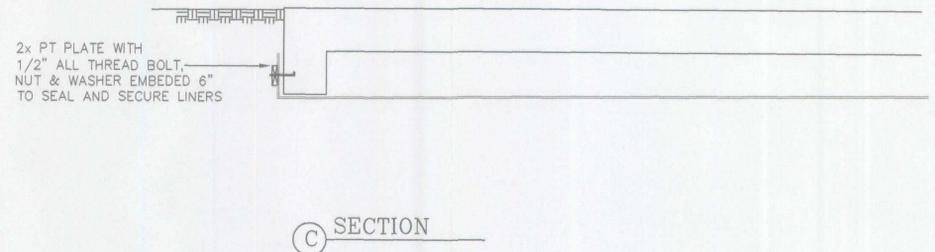

C SECTION

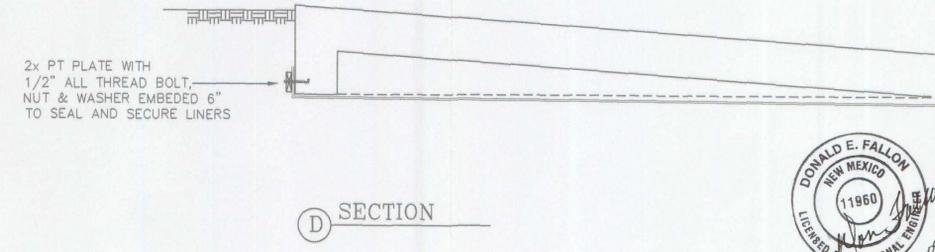

D SECTION



WASTE STABILIZATION FACILITY

**ENVIROTECH INC.**  
ENVIRONMENTAL SCIENTISTS & ENGINEERS  
5796 U.S. HIGHWAY 64-3014  
FARMINGTON, NEW MEXICO 87401  
PHONE (505) 632-0615

ENVIROTECH SOIL REMEDIATION FACILITY  
HWY 64  
HILLTOP, NM  
OIL CONSERVATION DIVISION

DATE: 11-4-09  
DRAWN BY:  
D.E. FALLON  
CIVIL ENGN. LLC  
P.E. 11960 NM  
AZTEC, NM  
505-334-6172

SHEET  
2