
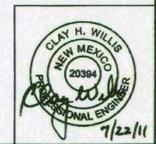


GW - 032

ENGINEERING DRAWINGS

Sanitary Treatment Pond

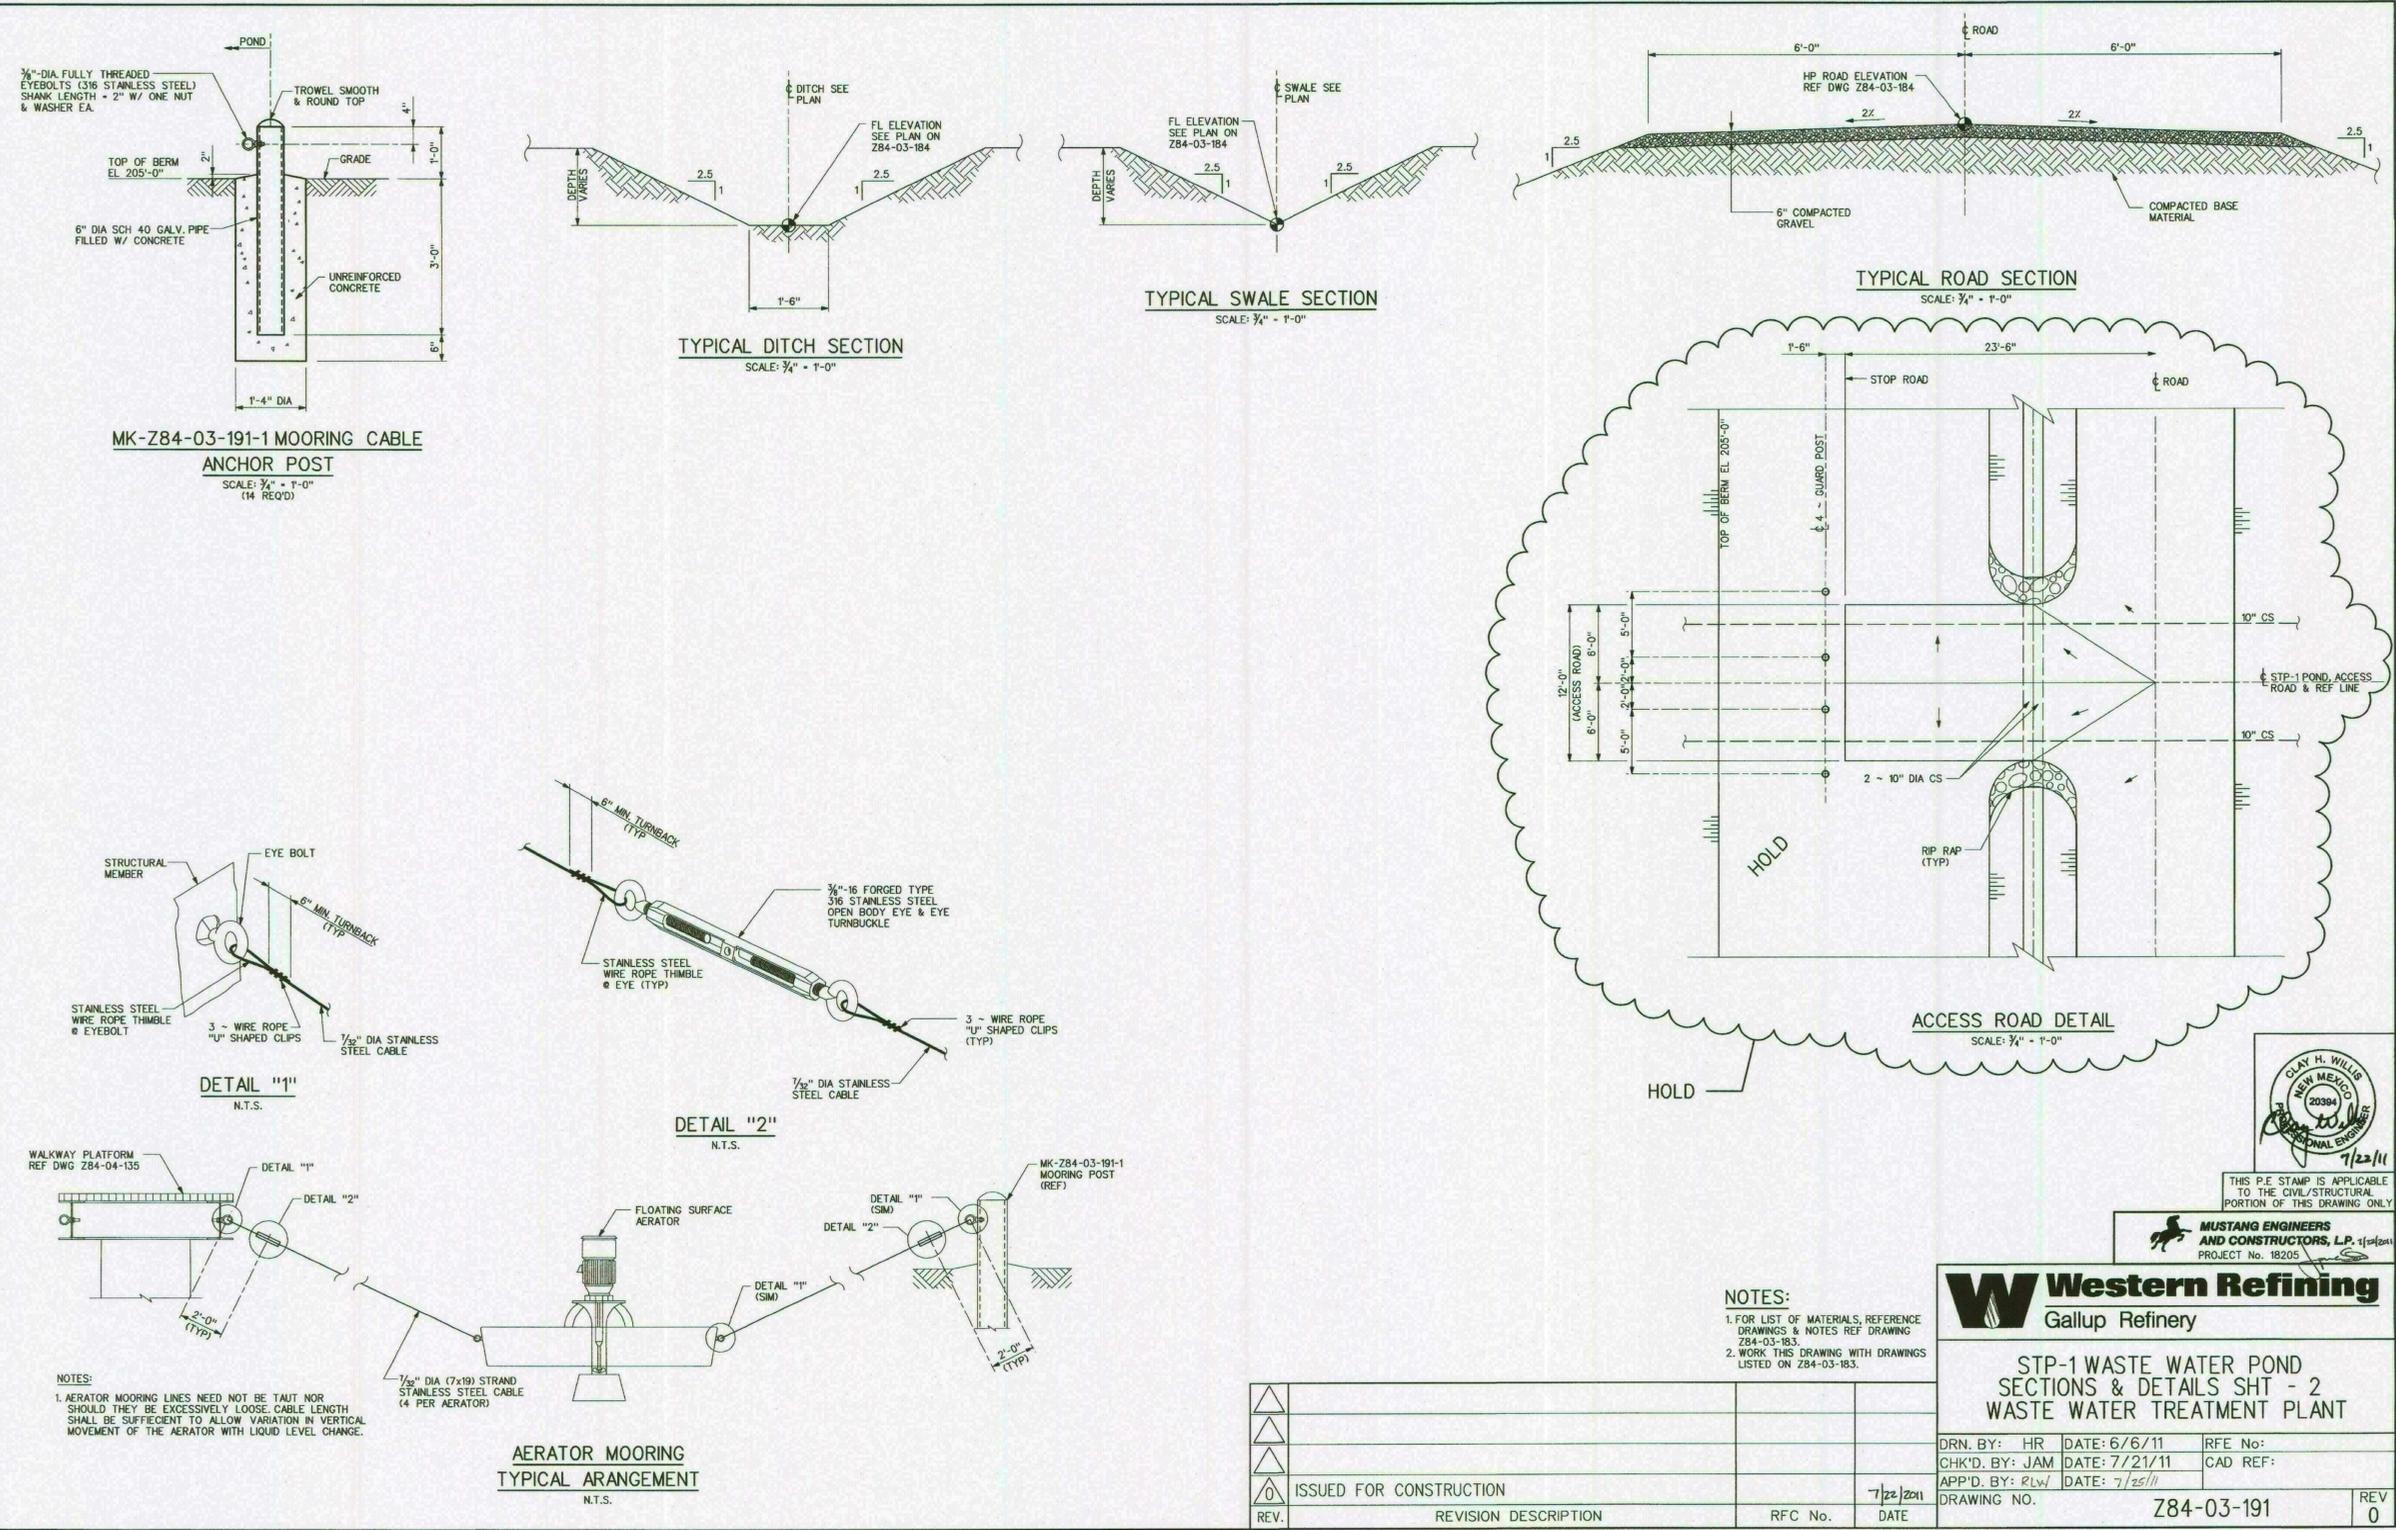

THIS P.E. STAMP IS APPLICABLE TO THE CIVIL/STRUCTURAL PORTION OF THIS DRAWING ONLY.

MUSTANG ENGINEERS AND CONSTRUCTORS, L.P.
PROJECT No. 18205

Western Refining
Gallup Refinery

STP-1 WASTE WATER POND SECTIONS & DETAILS SHT - 2
WASTE WATER TREATMENT PLANT

DRN. BY: HR	DATE: 6/6/11	RFE No:
CHK'D. BY: JAM	DATE: 7/21/11	CAD REF:
APP'D. BY: RLW	DATE: 7/25/11	
DRAWING NO.	Z84-03-191	REV 0

REV.	REVISION DESCRIPTION	RFC No.	DATE
0	ISSUED FOR CONSTRUCTION		7/22/2011