

WEU #219 - current


95' FNL, 1400' FWL, Sec 02

T21S, R35E Lea Co., NM

Eumont Field completion Date: 03/21/2018

KB 6'

API # 30 025 46679

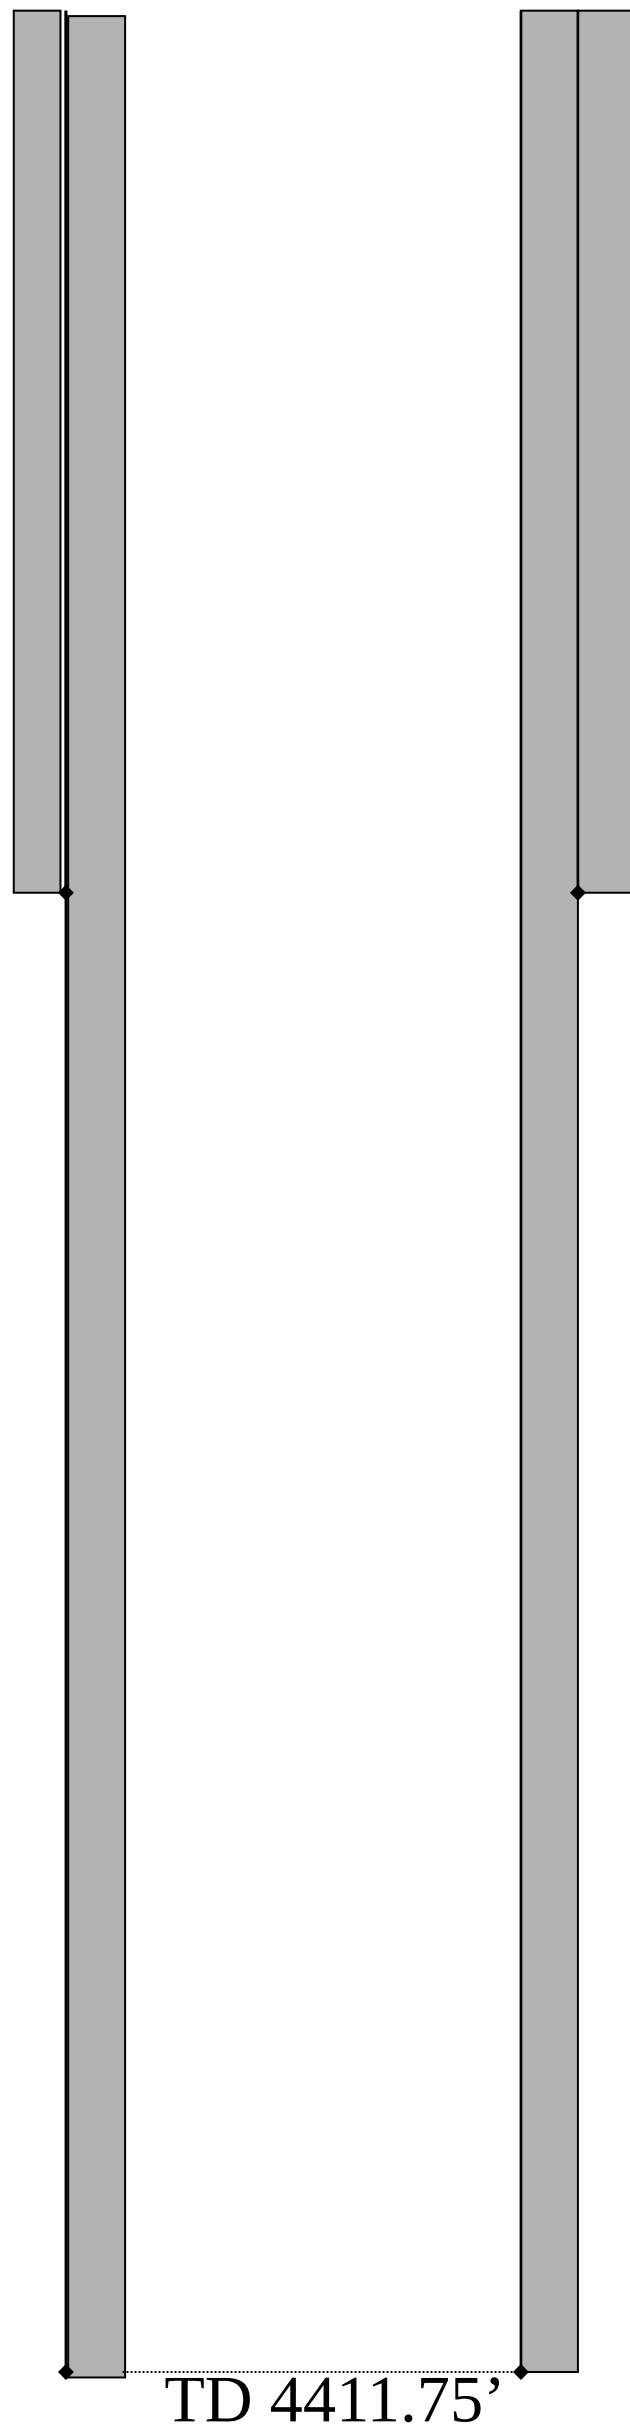

8 5/8" 24# @ 1666" w/ 110 sx. Circ.

Proposed perforations

1. 3924'-3931'
2. 3947'-3951'
3. 3957'-3964'
4. 3986'-4006'
5. 3986'-4006'
6. 4016'-4022'
7. 4026'-4030'
8. 4106'-4113'


5 1/2" 15.5# @ 4453' w/ 330 sx, Circ

TD 4411.75'

WEU #219 - proposed

95' FNL, 1400' FWL, Sec 02
T21S, R35E Lea Co., NM
Eumont Field

KB 6'
API # 30 025 46679
Completion Date: 03/21/2018

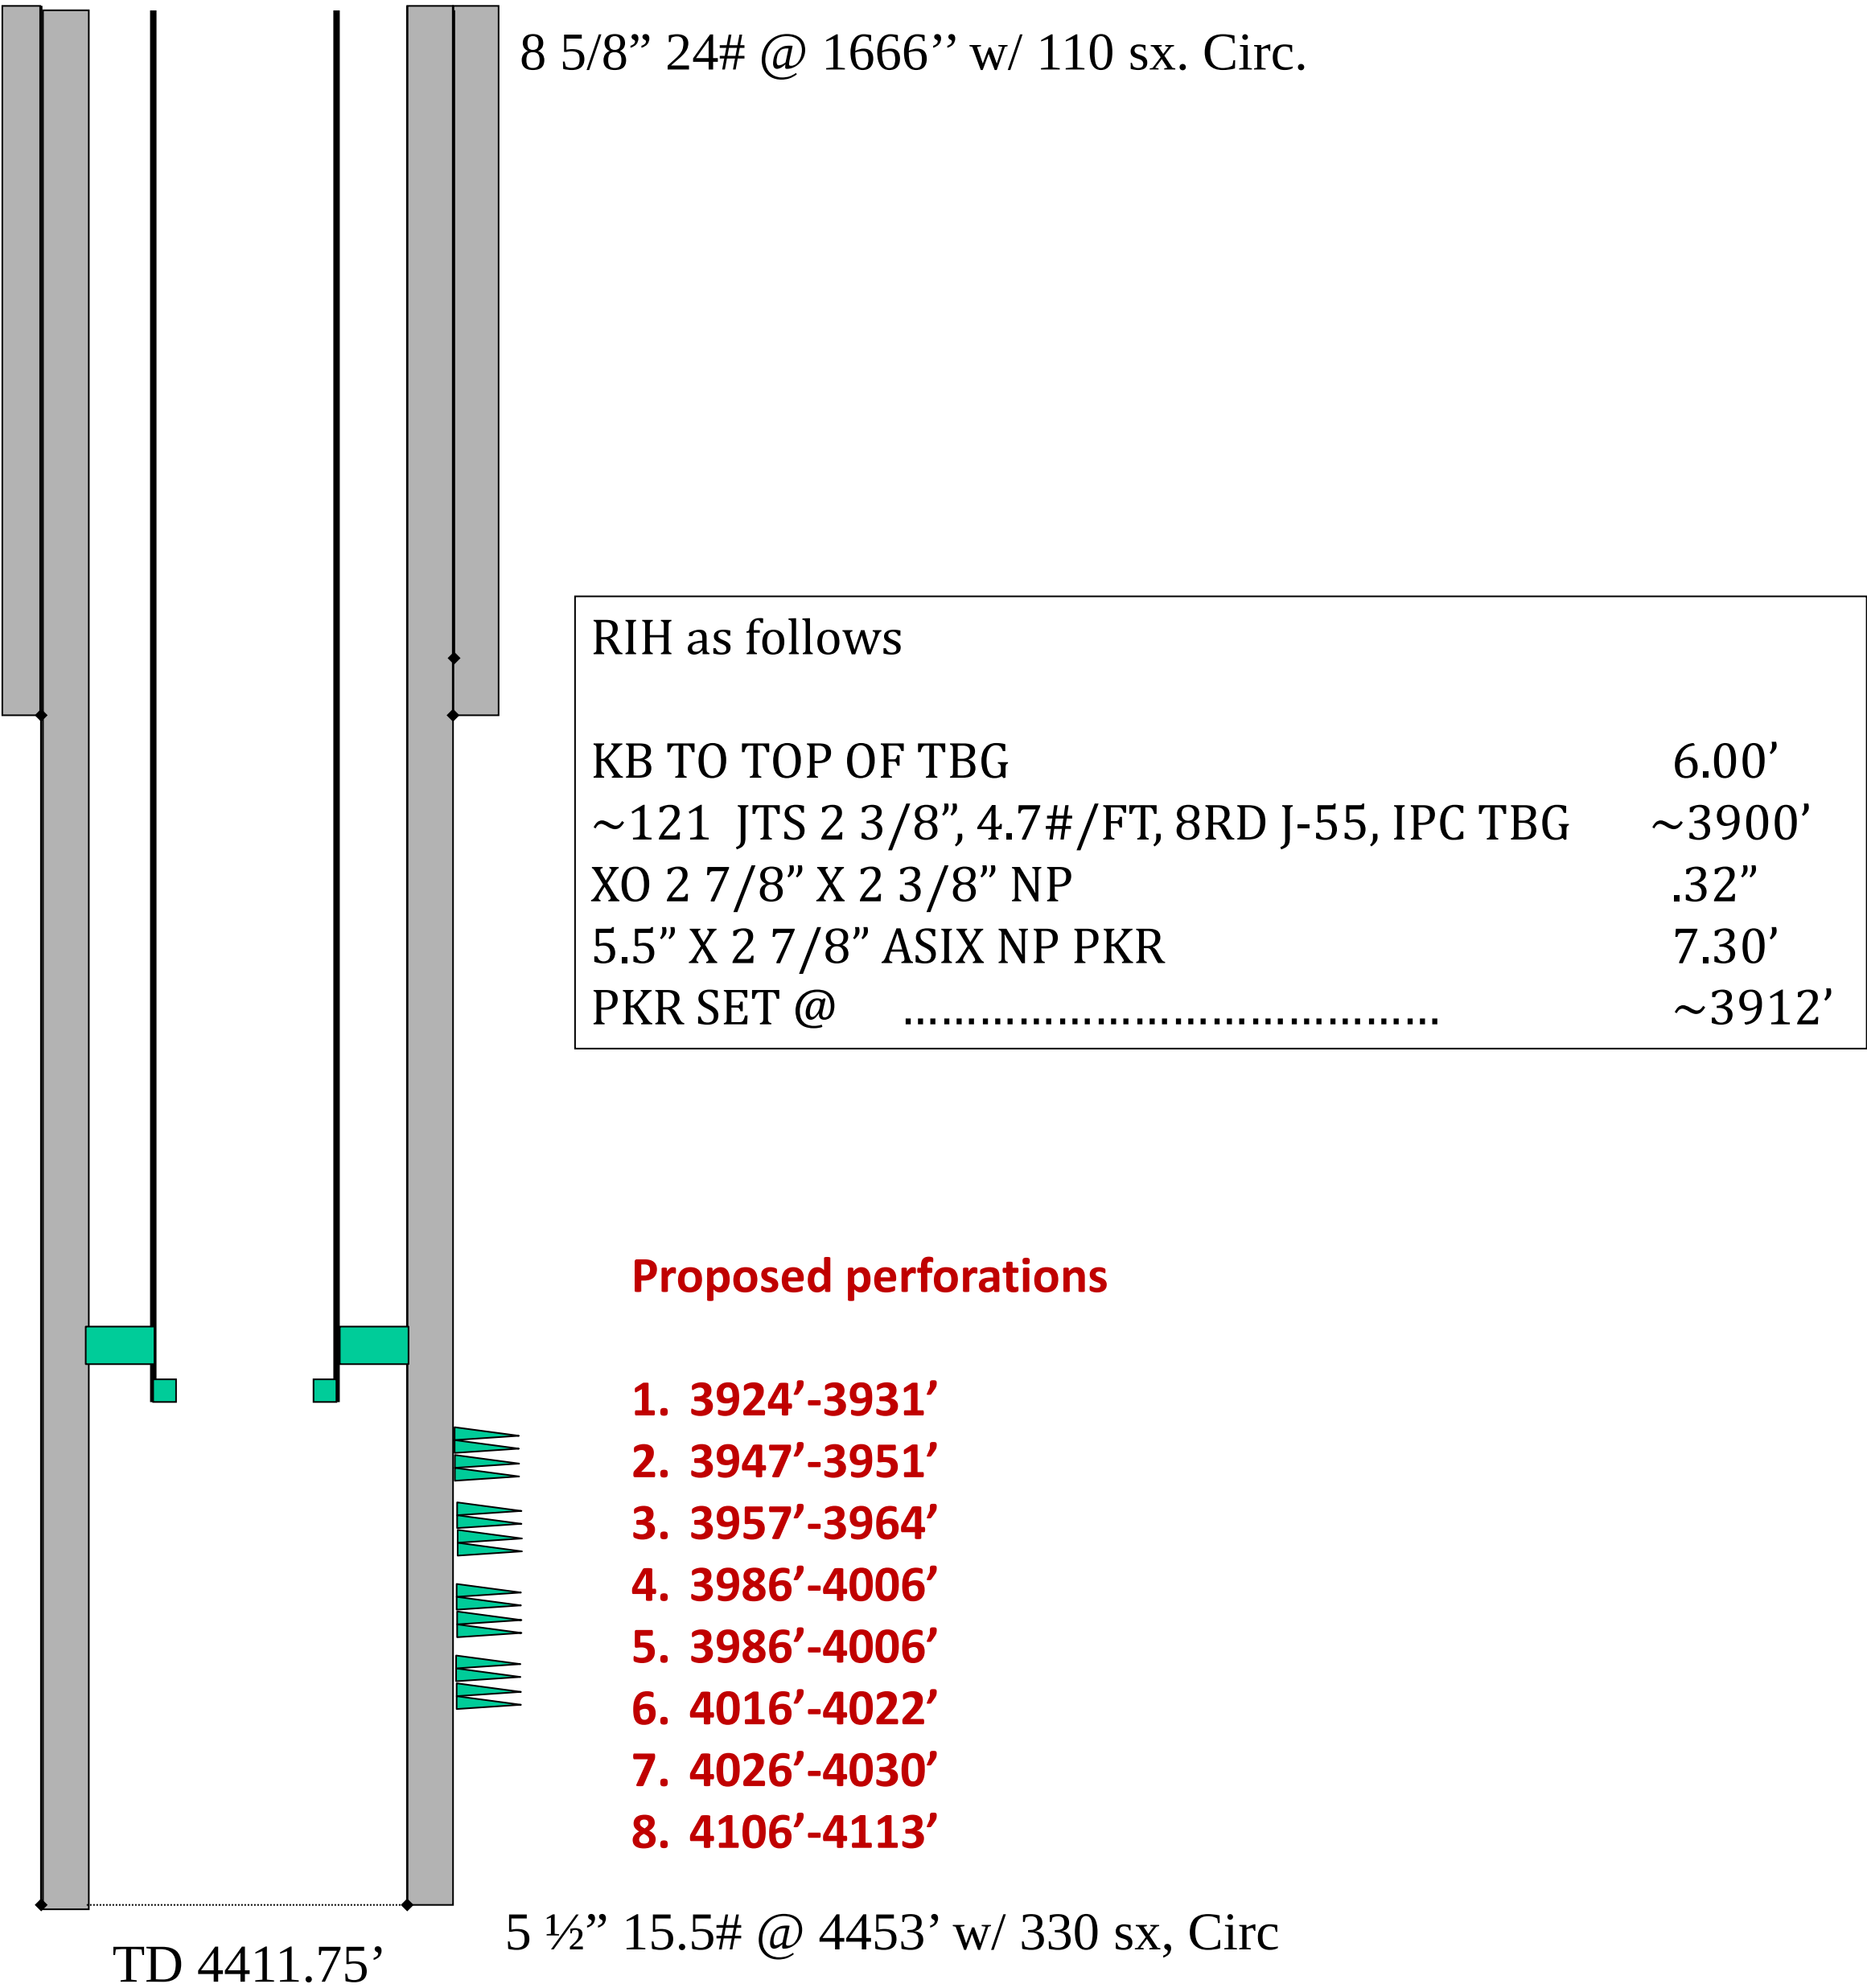

Proposed
04/06/2020