

DATE IN 10/7/20	SUSPENSE	ENGINEER DM	LOGGED IN	TYPE CTB	APP NO. pDM2028348018
-----------------	----------	-------------	-----------	----------	-----------------------

MEWBOURNE OIL CO [14744]

ABOVE THIS LINE FOR DIVISION USE ONLY

NEW MEXICO OIL CONSERVATION DIVISION

UMRRQ-201007-C-107B CTB-971 - Engineering Bureau -
1220 South St. Francis Drive, Santa Fe, NM 87505



ADMINISTRATIVE APPLICATION CHECKLIST

THIS CHECKLIST IS MANDATORY FOR ALL ADMINISTRATIVE APPLICATIONS FOR EXCEPTIONS TO DIVISION RULES AND REGULATIONS WHICH REQUIRE PROCESSING AT THE DIVISION LEVEL IN SANTA FE

Application Acronyms:

[NSL-Non-Standard Location] [NSP-Non-Standard Proration Unit] [SD-Simultaneous Dedication]
[DHC-Downhole Commingling] [CTB-Lease Commingling] [PLC-Pool/Lease Commingling]
[PC-Pool Commingling] [OLS - Off-Lease Storage] [OLM-Off-Lease Measurement]
[WFX-Waterflood Expansion] [PMX-Pressure Maintenance Expansion]
[SWD-Salt Water Disposal] [IPI-Injection Pressure Increase]
[EOR-Qualified Enhanced Oil Recovery Certification] [PPR-Positive Production Response]

- [1] **TYPE OF APPLICATION** - Check Those Which Apply for [A]
[A] Location - Spacing Unit - Simultaneous Dedication
☐ NSL ☐ NSP ☐ SD

Check One Only for [B] or [C]

- [B] Commingling - Storage - Measurement
☐ DHC ☒ CTB ☐ PLC ☐ PC ☐ OLS ☐ OLM

- [C] Injection - Disposal - Pressure Increase - Enhanced Oil Recovery
☐ WFX ☐ PMX ☐ SWD ☐ IPI ☐ EOR ☐ PPR

- [D] Other: Specify _____

- [2] **NOTIFICATION REQUIRED TO:** - Check Those Which Apply, or ☐ Does Not Apply

- [A] ☒ Working, Royalty or Overriding Royalty Interest Owners
[B] ☐ Offset Operators, Leaseholders or Surface Owner
[C] ☐ Application is One Which Requires Published Legal Notice
[D] ☐ Notification and/or Concurrent Approval by BLM or SLO
U.S. Bureau of Land Management - Commissioner of Public Lands, State Land Office
[E] ☐ For all of the above, Proof of Notification or Publication is Attached, and/or,
[F] ☐ Waivers are Attached

- [3] **SUBMIT ACCURATE AND COMPLETE INFORMATION REQUIRED TO PROCESS THE TYPE OF APPLICATION INDICATED ABOVE.**

- [4] **CERTIFICATION:** I hereby certify that the information submitted with this application for administrative approval is **accurate** and **complete** to the best of my knowledge. I also understand that **no action** will be taken on this application until the required information and notifications are submitted to the Division.

Note: Statement must be completed by an individual with managerial and/or supervisory capacity.

Joe Bryand

Print or Type Name

Signature

Senior Production Engineer 9/15/2020

Title

Date

jrbryand@mewbourne.com
e-mail Address

District I
1625 N. Hobbs Drive, Hobbs, NM 88240
District II
811 S. First St., Artesia, NM 88210
District III
1000 Rio Brazos Road, Aztec, NM 87410
District IV
1220 S. St Francis Dr, Santa Fe, NM
87505

State of New Mexico
Energy, Minerals and Natural Resources Department

Form C-107-B
Revised August 1, 2011

OIL CONSERVATION DIVISION
1220 S. St Francis Drive
Santa Fe, New Mexico 87505

Submit the original
application to the Santa Fe
office with one copy to the
appropriate District Office.

APPLICATION FOR SURFACE COMMINGLING (DIVERSE OWNERSHIP)

OPERATOR NAME: Mewbourne Oil Company
OPERATOR ADDRESS: 4801 Business Park BLVD PO Box 5270 Hobbs NM 88240
APPLICATION TYPE:

☐ Pool Commingling ☒ Lease Commingling ☐ Pool and Lease Commingling ☐ Off-Lease Storage and Measurement (Only if not Surface Commingled)

LEASE TYPE: ☒ Fee ☐ State ☐ Federal

Is this an Amendment to existing Order? ☐ Yes ☒ No If "Yes", please include the appropriate Order No. _____
Have the Bureau of Land Management (BLM) and State Land office (SLO) been notified in writing of the proposed commingling
☒ Yes ☐ No

(A) POOL COMMINGLING

Please attach sheets with the following information

Pool Names and Codes	Gravities / BTU of Non-Commingled Production	Calculated Gravities / BTU of Commingled Production	Value of Non-Commingled Production	Calculated Value of Commingled Production	Volumes

- (2) Are any wells producing at top allowables? ☐ Yes ☐ No
(3) Has all interest owners been notified by certified mail of the proposed commingling? ☐ Yes ☐ No.
(4) Measurement type: ☐ Metering ☐ Other (Specify) _____
(5) Will commingling decrease the value of production? ☐ Yes ☐ No If "yes", describe why commingling should be approved _____

(B) LEASE COMMINGLING

Please attach sheets with the following information

- (1) Pool Name and Code.
(2) Is all production from same source of supply? ☒ Yes ☐ No
(3) Has all interest owners been notified by certified mail of the proposed commingling? ☒ Yes ☐ No
(4) Measurement type: ☒ Metering ☐ Other (Specify) _____

(C) POOL and LEASE COMMINGLING

Please attach sheets with the following information

- (1) Complete Sections A and E.

(D) OFF-LEASE STORAGE and MEASUREMENT

Please attached sheets with the following information

- (1) Is all production from same source of supply? ☐ Yes ☐ No
(2) Include proof of notice to all interest owners.

(E) ADDITIONAL INFORMATION (for all application types)

Please attach sheets with the following information

- (1) A schematic diagram of facility, including legal location.
(2) A plat with lease boundaries showing all well and facility locations. Include lease numbers if Federal or State lands are involved.
(3) Lease Names, Lease and Well Numbers, and API Numbers.

I hereby certify that the information above is true and complete to the best of my knowledge and belief.

SIGNATURE: Joe Bryant TITLE: Senior Production Engineer DATE: 09/15/2020

TYPE OR PRINT NAME: Joe Bryant TELEPHONE NO.: 575-393-5905

E-MAIL ADDRESS: jbryand@mewbourne.com

MEWBOURNE OIL COMPANY
4801 Business Park Blvd
Hobbs, NM 88240
575-393-5905

September 15, 2020

Engineering Bureau
New Mexico Oil Conservation Division
1220 S. St. Francis Drive
Santa Fe, NM 87505

RE: Application for CTB

To: Whom It May Concern

Mewbourne Oil Company ("Mewbourne") is requesting permission to surface commingle production from 4 wells located on Fee Leases, which comprise portions of Section 21 & 28, T23S, R28E, Eddy County, New Mexico. All oil production from these wells is to be stored in a Central Tank Battery, located in the SESE of said Section 28 and the gas production from these wells will flow to a Sendero Master Meter #10108 located on-site. Information detailing each well is attached.

Please find the following enclosed:

Cover Letter
Commingle Summary Page
Form C102 of wells & battery
Detailed Maps: lease boundaries & facility locations
Facility Diagram
Application Checklist
Form C-107B
Copy of letter sent certified to all involved parties
List of all involved parties

Signed:



Printed Name: Joe Bryand
Title: Senior Production Engineer
Date: 9/15/2020

APPLICATION FOR COMMINGLING

Commingling procedure for Thor & Starship leases:

Mewbourne Oil Company is requesting approval for surface commingle production from wells located on Fee leases below in a Central Tank Battery "CTB":

Well Name	Location	API #	Pool #	MCFPD	Dry BTU @ 14.73 PSI
Starship 28/21 W0OB Fee #1H	215' FSL & 1200' FEL, Sec 28, T23S, R28E	30-015-46353	[98220] PURPLE SAGE, WOLFCAMP (GAS)	~3000	~1250
Starship 28/21 W0OB Fee #2H	215' FSL & 1230' FEL, Sec 28, T23S, R28E	30-015-46352	[98220] PURPLE SAGE, WOLFCAMP (GAS)	~3000	~1250
Thor 28 W0MD Fee #1H	612' FSL & 1222' FWL, Sec 28, T23S, R28E	30-015-46272	[98220] PURPLE SAGE, WOLFCAMP (GAS)	~2000	~1250
Thor 28 W0NC Fee #1H	612' FSL & 1252' FWL, Sec 28, T23S, R28E	30-015-46246	[98220] PURPLE SAGE, WOLFCAMP (GAS)	~2000	~1250

Oil, Water, & Gas metering

The central tank battery is located on the Starship 28/21 W1OB Fee #1H well pad located in the SESE of Section 28, T23S, R28E, Eddy County, New Mexico. The production for all wells will come to its own separator. From the separator production will be allocated as follows:

Oil Metering:

Oil volumes from each well producing to the battery will be determined by using an allocation meter at the facility for each well. Oil from each separator will be metered and then sent to a heater treater (HT). Oil from the HT will then flow to a vapor recovery tower (VRT) and then to the 750 BBL oil tanks (OT). Oil production will be allocated on a daily basis based from the oil allocation meter downstream of the separator. This meter will be proven based on API, NMOCD and BLM specifications by tank testing. This process is performed by isolating a well to specific oil tanks and calibrating the meter based on the production numbers. The oil production from these wells listed above will be measured, commingled and then sold via truck haul or LACT.

Water Metering:

Water volumes from each well producing to the battery will be determined by using an allocation meter at the facility for each well. Water from each separator will be metered and sent to the 1000 BBL gun barrel (GB). From the GB the water will be sent to the 750 BBL water tanks (WT). Water production will be allocated on a daily basis based from the water allocation meter downstream of the separator. The water production from these wells listed above will be measured, commingled and disposed of via truck haul or pipelined to disposal.

Gas Metering:

Gas volumes from each well producing to these batteries will be determined by using an allocation gas meter after the separator at the facility for each well. The gas production from the wells listed above will be measured, commingled, and then sold on lease using the 24 hr. well test method. A Sendero common gas sales meter (MM #10108) will be located on-site of the CTB. This meter is calibrated on a regular basis per API, NMOCD and BLM specifications.

Economic Justification

Well Name	BOPD EST	Oil Gravity @ 60°	Value/bbl	MCFPD	Dry BTU @ 14.73 PSI	Value/MCF
Starship 28/21 W0OB Fee #1H	1500	48	\$40	~3000	~1250	\$1.28
Starship 28/21 W0OB Fee #2H	1500	48	\$40	~3000	~1250	\$1.28
Thor 28 W0MD Fee #1H	1000	48	\$40	~2000	~1250	\$1.28
Thor 28 W0NC Fee #1H	1000	48	\$40	~2000	~1250	\$1.28
CTB Combined	5000	48	\$40	~10000	1250	\$1.28

Process and Flow Descriptions:

The flow of production is shown in detail on the enclosed facility diagram and map which shows lease boundaries, wells, battery, & MM location. The commingling of production is in the interest of conservation and waste and will result in the most effective economic means of producing the reserves in place from the affected wells and will not result in reduced royalty or improper measurement of production.

Working, royalty, & overriding interest owners have been notified of the proposal via certified mail (see attached).

Signed: 

Printed Name: Joe Bryand
Title: Senior Production Engineer
Date: 9/15/2020

District I
1625 N. French Dr., Hobbs, NM 88240
Phone: (575) 393-6161 Fax: (575) 393-0720
District II
811 S. First St., Artesia, NM 88210
Phone: (575) 748-1283 Fax: (575) 748-9720
District III
1000 Rio Brazos Road, Aztec, NM 87410
Phone: (505) 334-6178 Fax: (505) 334-6170
District IV
1220 S. St. Francis Dr., Santa Fe, NM 87505
Phone: (505) 476-3460 Fax: (505) 476-3462

State of New Mexico
Energy, Minerals & Natural Resources Department
OIL CONSERVATION DIVISION
1220 South St. Francis Dr.
Santa Fe, NM 87505

Form C-102
Revised August 1, 2011
Submit one copy to appropriate
District Office

☐ AMENDED REPORT

WELL LOCATION AND ACREAGE DEDICATION PLAT

¹ API Number		² Pool Code		³ Pool Name					
⁴ Property Code		⁵ Property Name STARSHIP 28/21 WOOB FEE				⁶ Well Number 1H			
⁷ OGRID NO.		⁸ Operator Name MEWBOURNE OIL COMPANY				⁹ Elevation 3063'			
¹⁰ Surface Location									
UL or lot no. P	Section 28	Township 23S	Range 28E	Lot Idn	Feet from the 215	North/South line SOUTH	Feet From the 1200	East/West line EAST	County EDDY
¹¹ Bottom Hole Location If Different From Surface									
UL or lot no. B	Section 21	Township 23S	Range 28E	Lot Idn	Feet from the 330	North/South line NORTH	Feet from the 1350	East/West line EAST	County EDDY
¹² Dedicated Acres		¹³ Joint or Infill		¹⁴ Consolidation Code		¹⁵ Order No.			

No allowable will be assigned to this completion until all interest have been consolidated or a non-standard unit has been approved by the division.

S 89°33'04" W 2651.93' D S 89°33'56" W 2651.60' E 330' B.H. 1350' 21 GEODETIC DATA NAD 83 GRID - NM EAST BOTTOM HOLE N: 471901.0 - E: 617068.7 LAT: 32.2970915° N LONG: 104.0882366° W S 89°38'00" W 2664.20' S 89°35'03" W 2665.47' GEODETIC DATA NAD 83 GRID - NM EAST SURFACE LOCATION N: 461828.6 - E: 617318.3 LAT: 32.2694023° N LONG: 104.0875034° W 28 215' S.L. 1200' S 89°23'33" W 5337.85'		¹⁷ OPERATOR CERTIFICATION I hereby certify that the information contained herein is true and complete to the best of my knowledge and belief, and that this organization either owns a working interest or unleased mineral interest in the land including the proposed bottom hole location or has a right to drill this well at this location pursuant to a contract with an owner of such a mineral or working interest, or to a voluntary pooling agreement or a compulsory pooling order heretofore entered by the division. Signature _____ Date _____ Printed Name _____ E-mail Address _____ ¹⁸ SURVEYOR CERTIFICATION I hereby certify that the well location shown on this plat was plotted from field notes of actual surveys made by me or under my supervision, and that the same is true and correct to the best of my belief. 9-20-2019 Date of Survey Signature and Seal of Professional Surveyor 19680 Certificate Number ROBERT M. HOWETT NEW MEXICO 19680 PROFESSIONAL SURVEYOR Job No: LS19090918
--	--	--

District I
1625 N. French Dr., Hobbs, NM 88240
Phone: (575) 393-6161 Fax: (575) 393-0720
District II
811 S. First St., Artesia, NM 88210
Phone: (575) 748-1283 Fax: (575) 748-9720
District III
1000 Rio Brazos Road, Aztec, NM 87410
Phone: (505) 334-6178 Fax: (505) 334-6170
District IV
1220 S. St. Francis Dr., Santa Fe, NM 87505
Phone: (505) 476-3460 Fax: (505) 476-3462

State of New Mexico
Energy, Minerals & Natural Resources Department
OIL CONSERVATION DIVISION
1220 South St. Francis Dr.
Santa Fe, NM 87505


Form C-102
Revised August 1, 2011
Submit one copy to appropriate
District Office

☐ AMENDED REPORT

WELL LOCATION AND ACREAGE DEDICATION PLAT

¹ API Number		² Pool Code		³ Pool Name					
⁴ Property Code		⁵ Property Name STARSHIP 28/21 WOOB FEE				⁶ Well Number 2H			
⁷ OGRID NO.		⁸ Operator Name MEWBOURNE OIL COMPANY				⁹ Elevation 3063'			
¹⁰ Surface Location									
UL or lot no. P	Section 28	Township 23S	Range 28E	Lot Idn	Feet from the 215	North/South line SOUTH	Feet From the 1230	East/West line EAST	County EDDY
¹¹ Bottom Hole Location If Different From Surface									
UL or lot no. B	Section 21	Township 23S	Range 28E	Lot Idn	Feet from the 330	North/South line NORTH	Feet from the 2310	East/West line EAST	County EDDY
¹² Dedicated Acres		¹³ Joint or Infill		¹⁴ Consolidation Code		¹⁵ Order No.			

No allowable will be assigned to this completion until all interest have been consolidated or a non-standard unit has been approved by the division.

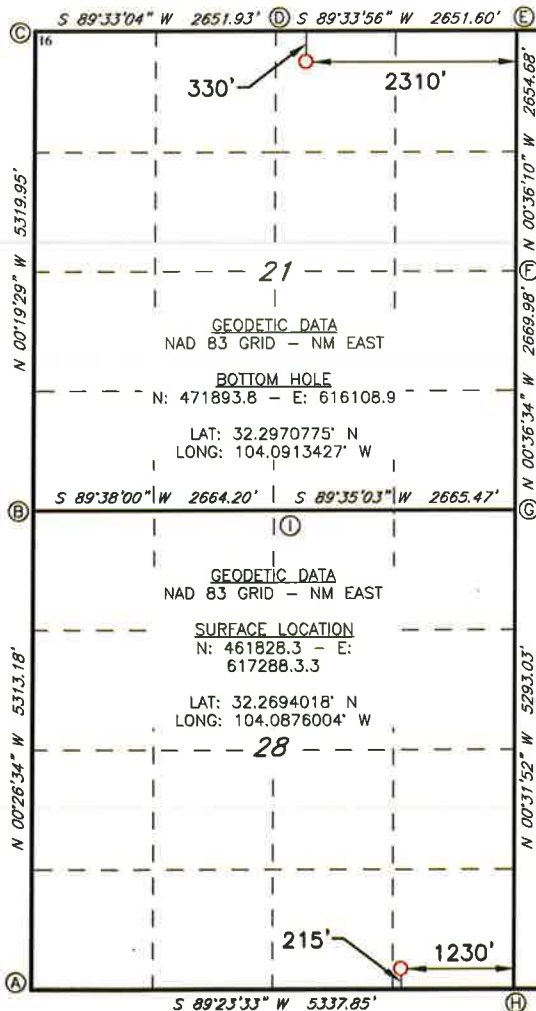

CORNER DATA
NAD 83 GRID - NM EAST

A: FOUND 100D NAIL
N: 461569.8 - E: 613183.9

B: FOUND 1/2" REBAR
N: 466881.6 - E: 613142.8

C: FOUND COTTON SPINDLE
N: 472200.3 - E: 613112.7

D: FOUND 1/2" REBAR
N: 472221.1 - E: 615763.9

E: FOUND COTTON SPINDLE
N: 472241.2 - E: 618414.9

F: FOUND COTTON SPINDLE
N: 469587.2 - E: 618442.8

G: FOUND COTTON SPINDLE
N: 466918.0 - E: 618471.2

H: FOUND 1/2" REBAR
N: 461626.4 - E: 618520.2

I: FOUND COTTON SPINDLE
N: 466898.7 - E: 615806.4

¹⁷ OPERATOR CERTIFICATION

I hereby certify that the information contained herein is true and complete to the best of my knowledge and belief, and that this organization either owns a working interest or unleased mineral interest in the land including the proposed bottom hole location or has a right to drill this well at this location pursuant to a contract with an owner of such a mineral or working interest, or to a voluntary pooling agreement or a compulsory pooling order heretofore entered by the division.

Signature _____ Date _____

Printed Name _____

E-mail Address _____

¹⁸ SURVEYOR CERTIFICATION

I hereby certify that the well location shown on this plat was plotted from field notes of actual surveys made by me or under my supervision, and that the same is true and correct to the best of my belief.

9-20-2019

Date of Survey _____

Signature and Seal of Professional Surveyor _____


19680

Certificate Number



Job No: LS19090919

**MEWBOURNE OIL COMPANY
STARSHIP 28/21 WOOB FEE #1H
(215' FSL & 1200' FEL)
SECTION 28, T23S, R28E
N. M. P. M., EDDY COUNTY, NEW MEXICO**

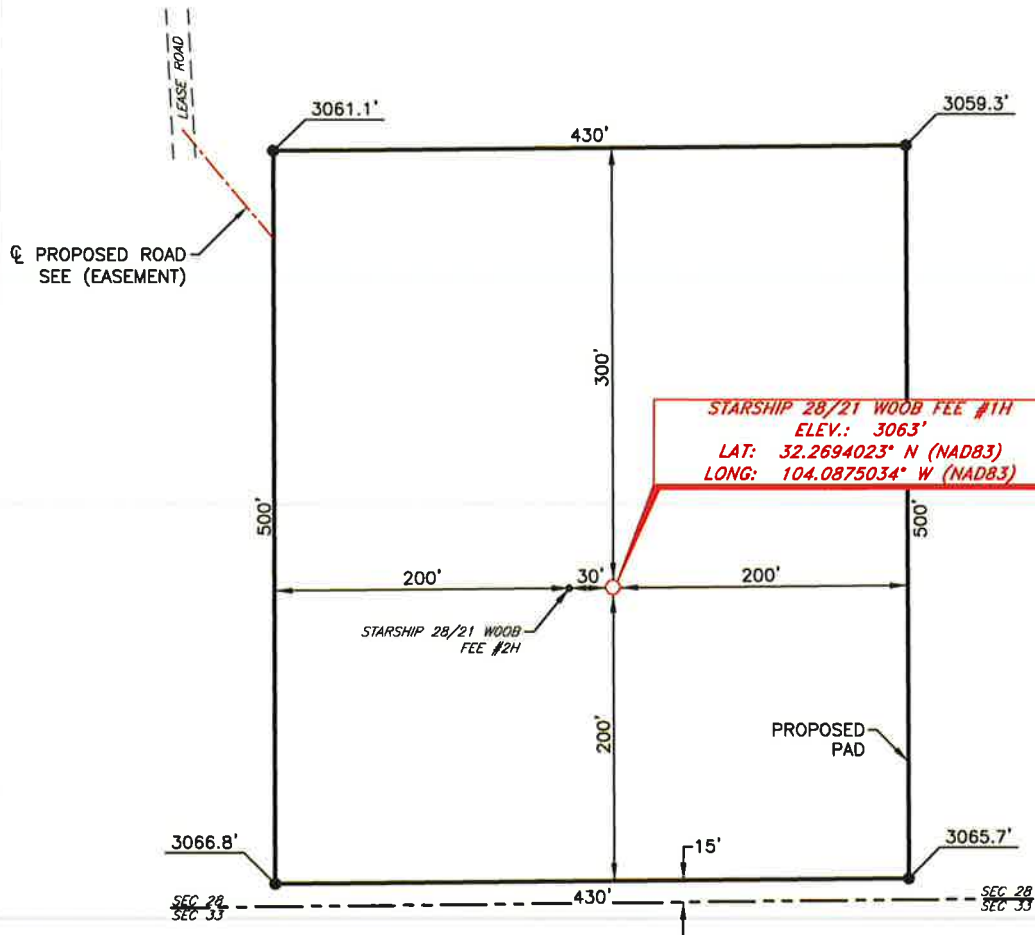

DIRECTIONS TO LOCATION

From the intersection of CR-732 (Nymeyer Road.) and CR-731 (Onsures Road.);
Go Northwest on CR-731 approx. 0.3 miles to a lease road on the left;
Turn left and go West approx. 0.1 miles road curves left;
Take curve left and go South approx. 0.4 miles to a proposed road on the left;
Turn left and go Southeast approx. 400 feet to location on the left.

THIS IS NOT A BOUNDARY SURVEY, APPARENT PROPERTY CORNERS AND PROPERTY LINES ARE SHOWN FOR INFORMATION ONLY. BOUNDARY DATA IS SHOWN FROM A PREVIOUS SURVEY REFERENCED HEREON.

SCALE: 1" = 100'
0 50 100
BEARINGS ARE
NAD 83 GRID - NM EAST
DISTANCES ARE
GROUND.

Copyright 2016 - All Rights Reserved

NO.	REVISION	DATE
JOB NO.:	LS19090918	
DWG. NO.:	19090918-4	



701 S. CECIL ST., HOBBS, NM 88240 (575) 964-8200

SCALE: 1" = 100'
DATE: 9-20-19
SURVEYED BY: ML/MF
DRAWN BY: GA
APPROVED BY: RMH
SHEET: 1 OF 1

District I
1625 N. French Dr., Hobbs, NM 88240
Phone: (575) 393-6161 Fax: (575) 393-0720
District II
811 S. First St., Artesia, NM 88210
Phone: (575) 748-1283 Fax: (575) 748-9720
District III
1000 Rio Brazos Road, Aztec, NM 87410
Phone: (505) 334-6178 Fax: (505) 334-6170
District IV
1220 S. St. Francis Dr., Santa Fe, NM 87505
Phone: (505) 476-3460 Fax: (505) 476-3462

State of New Mexico
Energy, Minerals & Natural Resources Department
OIL CONSERVATION DIVISION
1220 South St. Francis Dr.
Santa Fe, NM 87505

Form C-102
Revised August 1, 2011
Submit one copy to appropriate
District Office

☐ AMENDED REPORT

WELL LOCATION AND ACREAGE DEDICATION PLAT

1 API Number		2 Pool Code		3 Pool Name	
4 Property Code		5 Property Name THOR 28 WOMB FEE			6 Well Number 1H
7 GRID NO.		8 Operator Name MEWBOURNE OIL COMPANY			9 Elevation 3083'

10 Surface Location

UL or lot no. M	Section 28	Township 23S	Range 28E	Lot Idn	Feet from the 612	North/South line SOUTH	Feet From the 1222	East/West line WEST	County EDDY
---------------------------	----------------------	------------------------	---------------------	---------	-----------------------------	----------------------------------	------------------------------	-------------------------------	-----------------------

11 Bottom Hole Location If Different From Surface

UL or lot no. D	Section 28	Township 23S	Range 28E	Lot Idn	Feet from the 330	North/South line NORTH	Feet from the 660	East/West line WEST	County EDDY
---------------------------	----------------------	------------------------	---------------------	---------	-----------------------------	----------------------------------	-----------------------------	-------------------------------	-----------------------

12 Dedicated Acres	13 Joint or Infill	14 Consolidation Code	15 Order No.
--------------------	--------------------	-----------------------	--------------

No allowable will be assigned to this completion until all interest have been consolidated or a non-standard unit has been approved by the division.

16 660' B.H. 330' N 00°17'51" W 2651.78' N 00°18'19" W 2646.21' 1222' S.L. 612' A		17 OPERATOR CERTIFICATION I hereby certify that the information contained herein is true and complete to the best of my knowledge and belief, and that this organization either owns a working interest or unleased mineral interest in the land including the proposed bottom hole location or has a right to drill this well at this location pursuant to a contract with an owner of such a mineral or working interest, or to a voluntary pooling agreement or a compulsory pooling order heretofore entered by the division. Signature _____ Date _____ Printed Name _____ E-mail Address _____	
28 GEODETIC DATA NAD 83 GRID - NM EAST SURFACE LOCATION N: 462206.4 - E: 614389.4 LAT: 32.2704589° N LONG: 104.0969767° W BOTTOM HOLE LOCATION N: 466555.9 - E: 613804.4 LAT: 32.2824187° N LONG: 104.0988388° W CORNER DATA NAD 83 GRID - NM EAST A: FOUND COTTON SPINDLE N: 461584.9 - E: 613170.7 B: FOUND 1/2" REBAR N: 464230.5 - E: 613156.6 C: FOUND 1/2" REBAR N: 466881.6 - E: 613142.8 D: FOUND COTTON SPINDLE N: 466898.7 - E: 615806.4 E: FOUND COTTON SPINDLE N: 466918.0 - E: 618471.2 F: FOUND 1/2" REBAR N: 461626.4 - E: 618520.2 18 SURVEYOR CERTIFICATION I hereby certify that the well location shown on this plat was plotted from field notes of actual surveys made by me or under my supervision, and that the same is true and correct to the best of my belief. 07-02-20 Date of Survey Signature and Seal of Professional Surveyor 19680 Certificate Number Job No.: LS20070309		19 660' B.H. 330' N 00°17'51" W 2651.78' N 00°18'19" W 2646.21' 1222' S.L. 612' F	

District I
1625 N. French Dr., Hobbs, NM 88240
Phone: (575) 393-6161 Fax: (575) 393-0720
District II
811 S. First St., Artesia, NM 88210
Phone: (575) 748-1283 Fax: (575) 748-9720
District III
1000 Rio Brazos Road, Aztec, NM 87410
Phone: (505) 334-6178 Fax: (505) 334-6170
District IV
1220 S. St. Francis Dr., Santa Fe, NM 87505
Phone: (505) 476-3460 Fax: (505) 476-3462

State of New Mexico
Energy, Minerals & Natural Resources Department
OIL CONSERVATION DIVISION
1220 South St. Francis Dr.
Santa Fe, NM 87505

Form C-102
Revised August 1, 2011
Submit one copy to appropriate
District Office

☐ AMENDED REPORT

WELL LOCATION AND ACREAGE DEDICATION PLAT

¹ API Number	² Pool Code	³ Pool Name
⁴ Property Code	⁵ Property Name THOR 28 WONC FEE	
⁷ OGRID NO.	⁸ Operator Name MEWBOURNE OIL COMPANY	⁶ Well Number 1H
		⁹ Elevation 3083'

¹⁰ Surface Location


UL or lot no.	Section	Township	Range	Lot Idn	Feet from the	North/South line	Feet From the	East/West line	County
M	28	23S	28E		612	SOUTH	1252	WEST	EDDY

¹¹ Bottom Hole Location If Different From Surface


UL or lot no.	Section	Township	Range	Lot Idn	Feet from the	North/South line	Feet from the	East/West line	County
C	28	23S	28E		330	NORTH	1980	WEST	EDDY

¹² Dedicated Acres	¹³ Joint or Infill	¹⁴ Consolidation Code	¹⁵ Order No.
-------------------------------	-------------------------------	----------------------------------	-------------------------

No allowable will be assigned to this completion until all interest have been consolidated or a non-standard unit has been approved by the division.

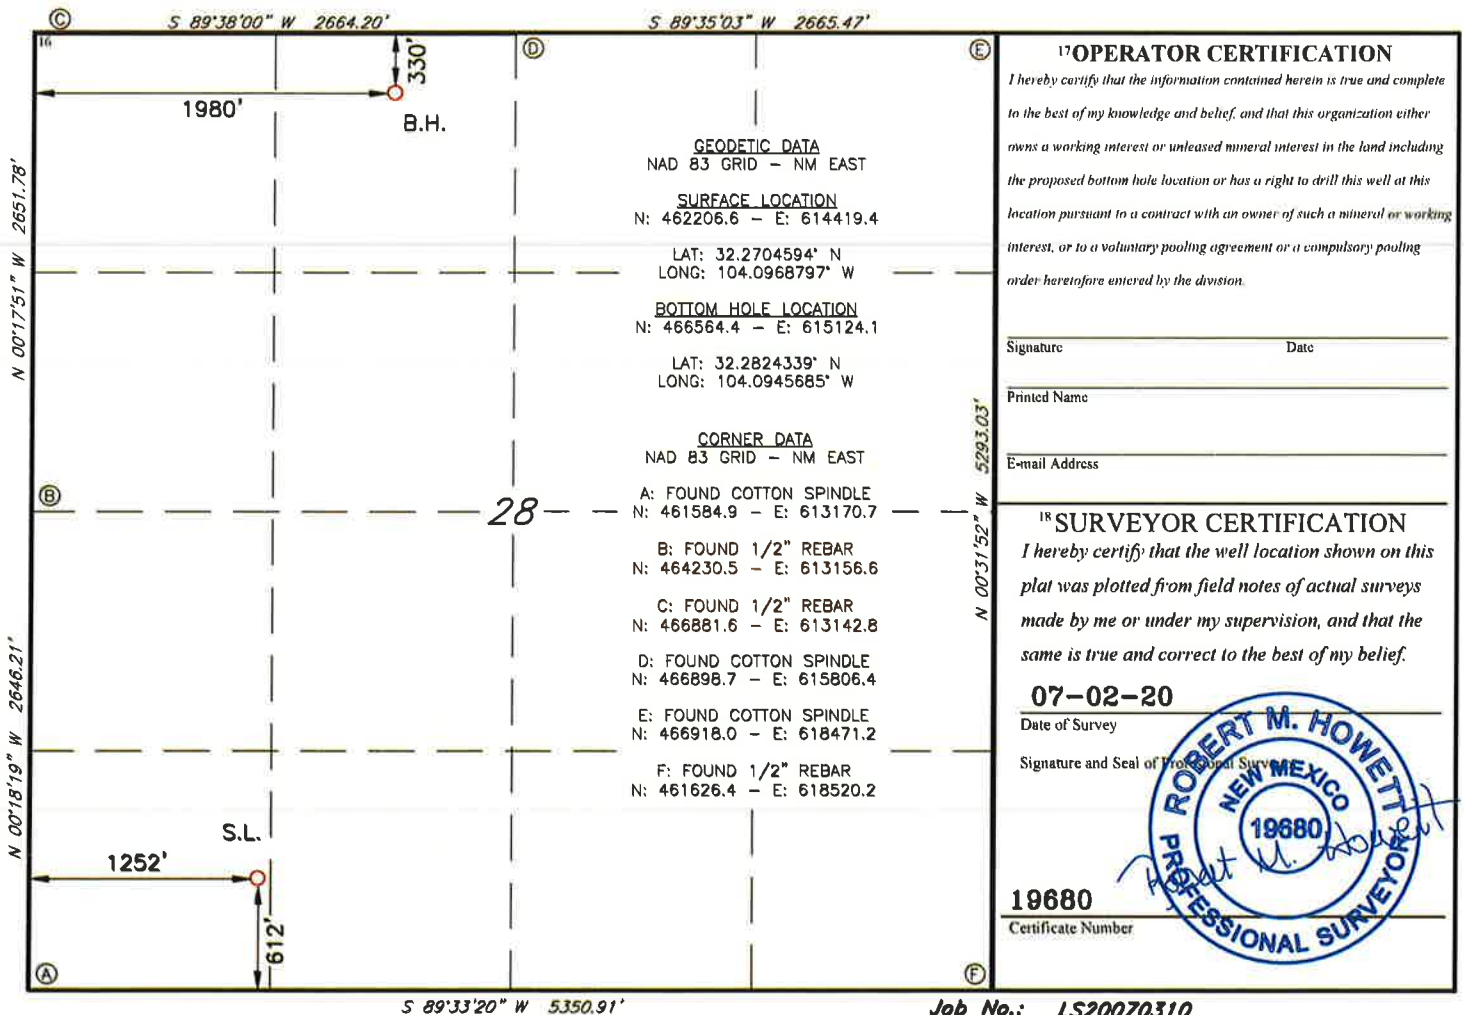

MEWBOURNE OIL COMPANY
THOR 28 WOND FEE #1H
(612' FSL & 1222' FWL)
SECTION 28, T23S, R28E
N. M. P. M., EDDY COUNTY, NEW MEXICO

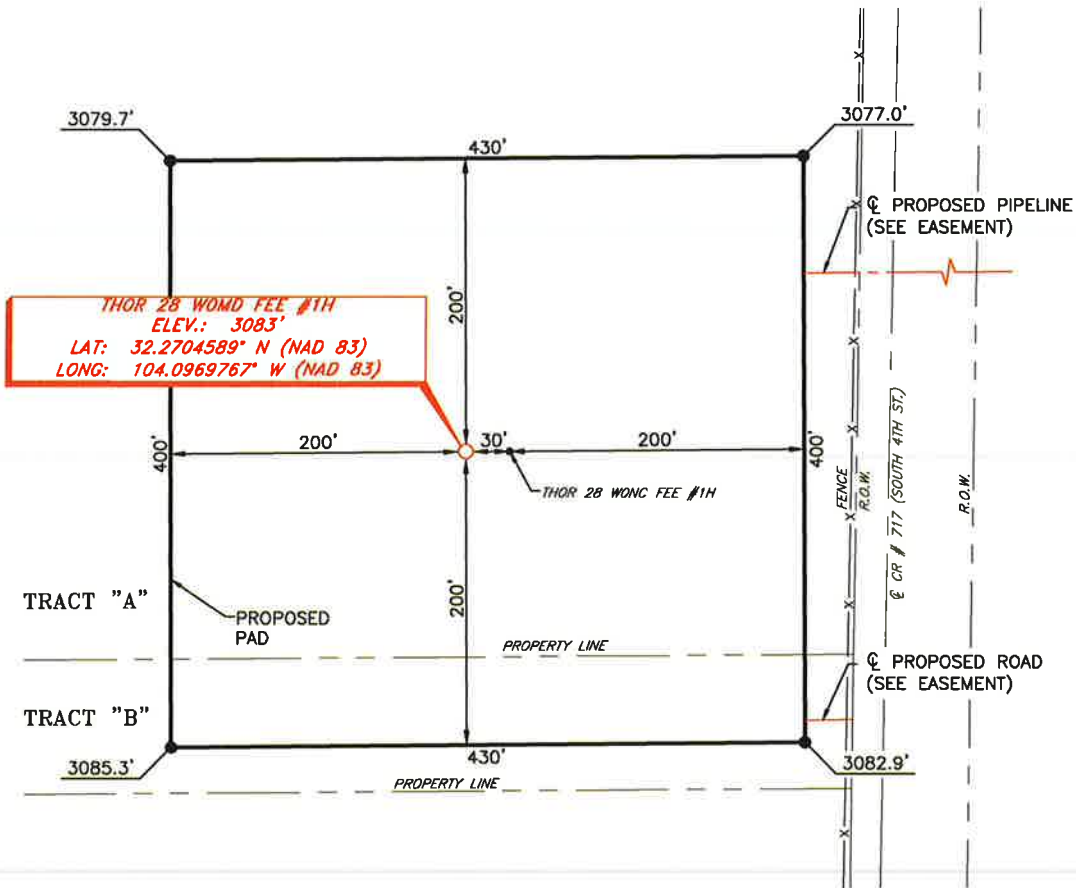

DIRECTIONS TO LOCATION

From the intersection of U.S. Hwy 285 (Pecos Hwy) and CR-#717 (South 4th St.);
 Go North on CR-#717 approx. 0.2 miles to a proposed road on the left;
 Turn left and go West approx. 270 feet to location on the right.



Copyright 2016 - All Rights Reserved



NO.	REVISION	DATE
JOB NO.:	LS20070309	
DWG. NO.:	20070309-4	



701 S. CECIL ST., HOBBS, NM 88240 (575) 964-8200

SCALE: 1" = 100'
DATE: 07-02-2020
SURVEYED BY: ML/JH
DRAWN BY: GA
APPROVED BY: RMH
SHEET: 1 OF 1

MEWBOURNE OIL COMPANY
OVERALL OF PROPOSED FLOWLINE FROM THE THOR 28 MD & NC FEE
WELL LOCATIONS TO THE STARSHIP 28/21 OB FEE WELL LOCATIONS
SECTION 28, T23S, R28E
N. M. P. M., EDDY COUNTY, NEW MEXICO

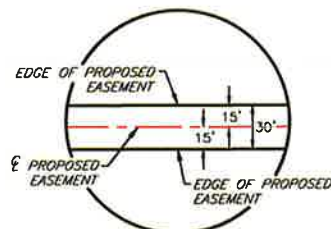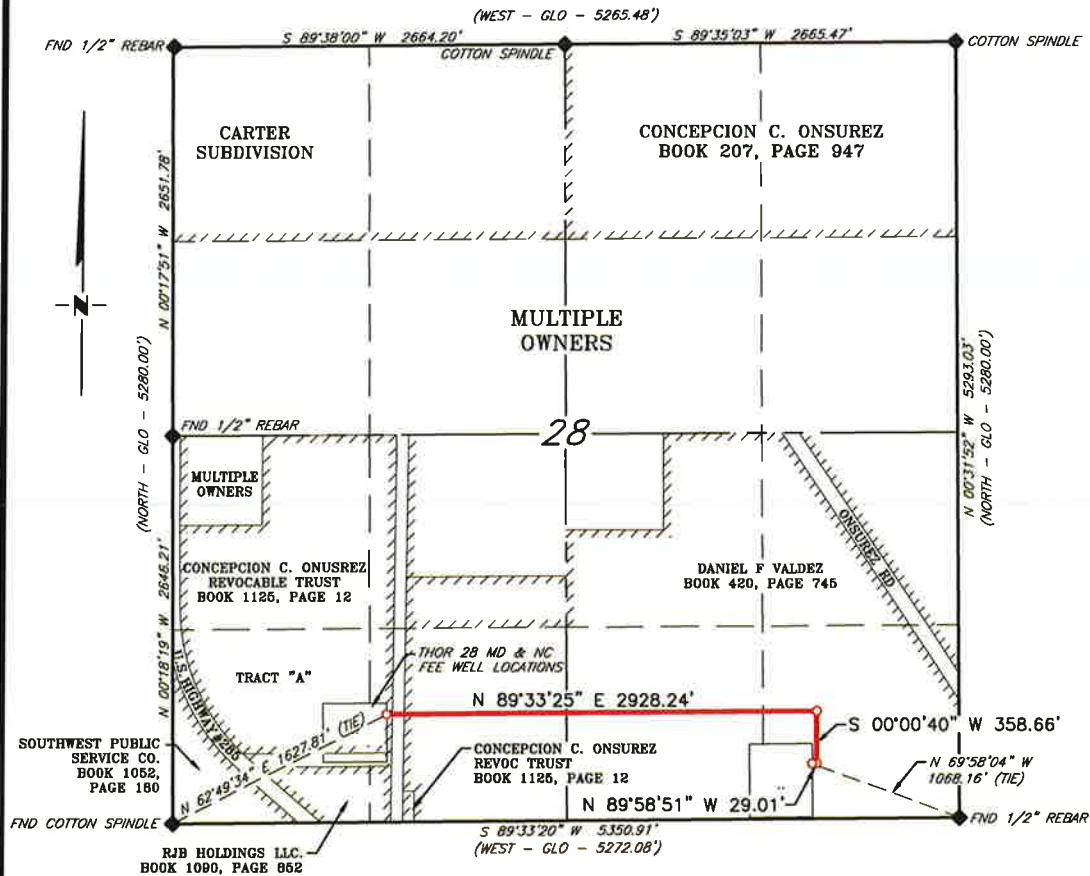

DETAIL "A"

N. T. S.

SCALE: 1" = 1000'
 0 500' 1000'

BEARINGS ARE GRID NAD 83
 NM EAST
 DISTANCES ARE HORIZ. GROUND.

LEGEND
 () RECORD DATA - GLO
 ♦ FOUND MONUMENT
 AS NOTED
 — PROPOSED FLOWLINE

I, R. M. Howett, a N. M. Professional Surveyor, hereby certify that I prepared this plot from an actual survey made on the ground under my direct supervision, said survey and plot meet the Min. Stds. for Land Surveying in the State of N. M. and are true and correct to the best of my knowledge and belief.

Robert M. Howett
 Robert M. Howett NM PS 19680




Copyright 2016 - All Rights Reserved

1	REROUTE	7/20/20
NO.	REVISION	DATE
JOB NO.:	LS20070309R	
DWG. NO.:	20070309R-6	

RRC

701 S. CECIL ST., HOBBS, NM 88240 (575) 964-8200


SCALE: 1" = 1000'
 DATE: 07-02-2020
 SURVEYED BY: ML/JH
 DRAWN BY: GA
 APPROVED BY: RMH
 SHEET: 1 OF 3

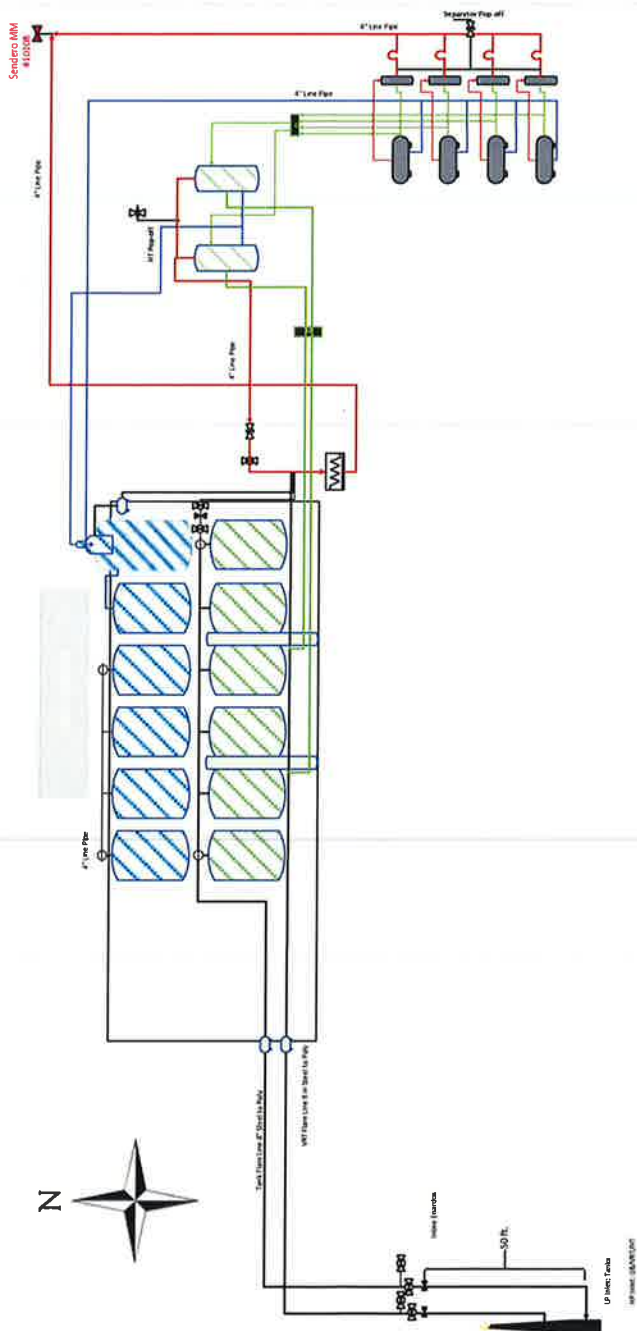

- Water Valve
- Isolation Valve
- Control Valve
- Three-Function Valve
- Back-Pressure Valve
- Ball Valve
- Screen Valve
- API Valve
- Isolation Valve
- Check Valve

Facility Diagram	
Operator	Newbourne Oil Company
Facility Name	Starship 28/21 W008 Fee #1 Battery
Facility Location	SESE Sec 8, T23S, R28E, Eddy Co., NM
Lease Number:	
Comm Agreement:	
Pools Associated:	{38220} PURPLE SAGE, VOLFCAMP (GAS)
Wells in Facility	
API #	
Starship 28/21 W008 Fee #1H	30-015-46353
Starship 28/21 W008 Fee #2H	30-015-46352
Thor 28 W008 Fee #1H	30-015-46272
Thor 28 W008 Fee #2H	30-015-46246



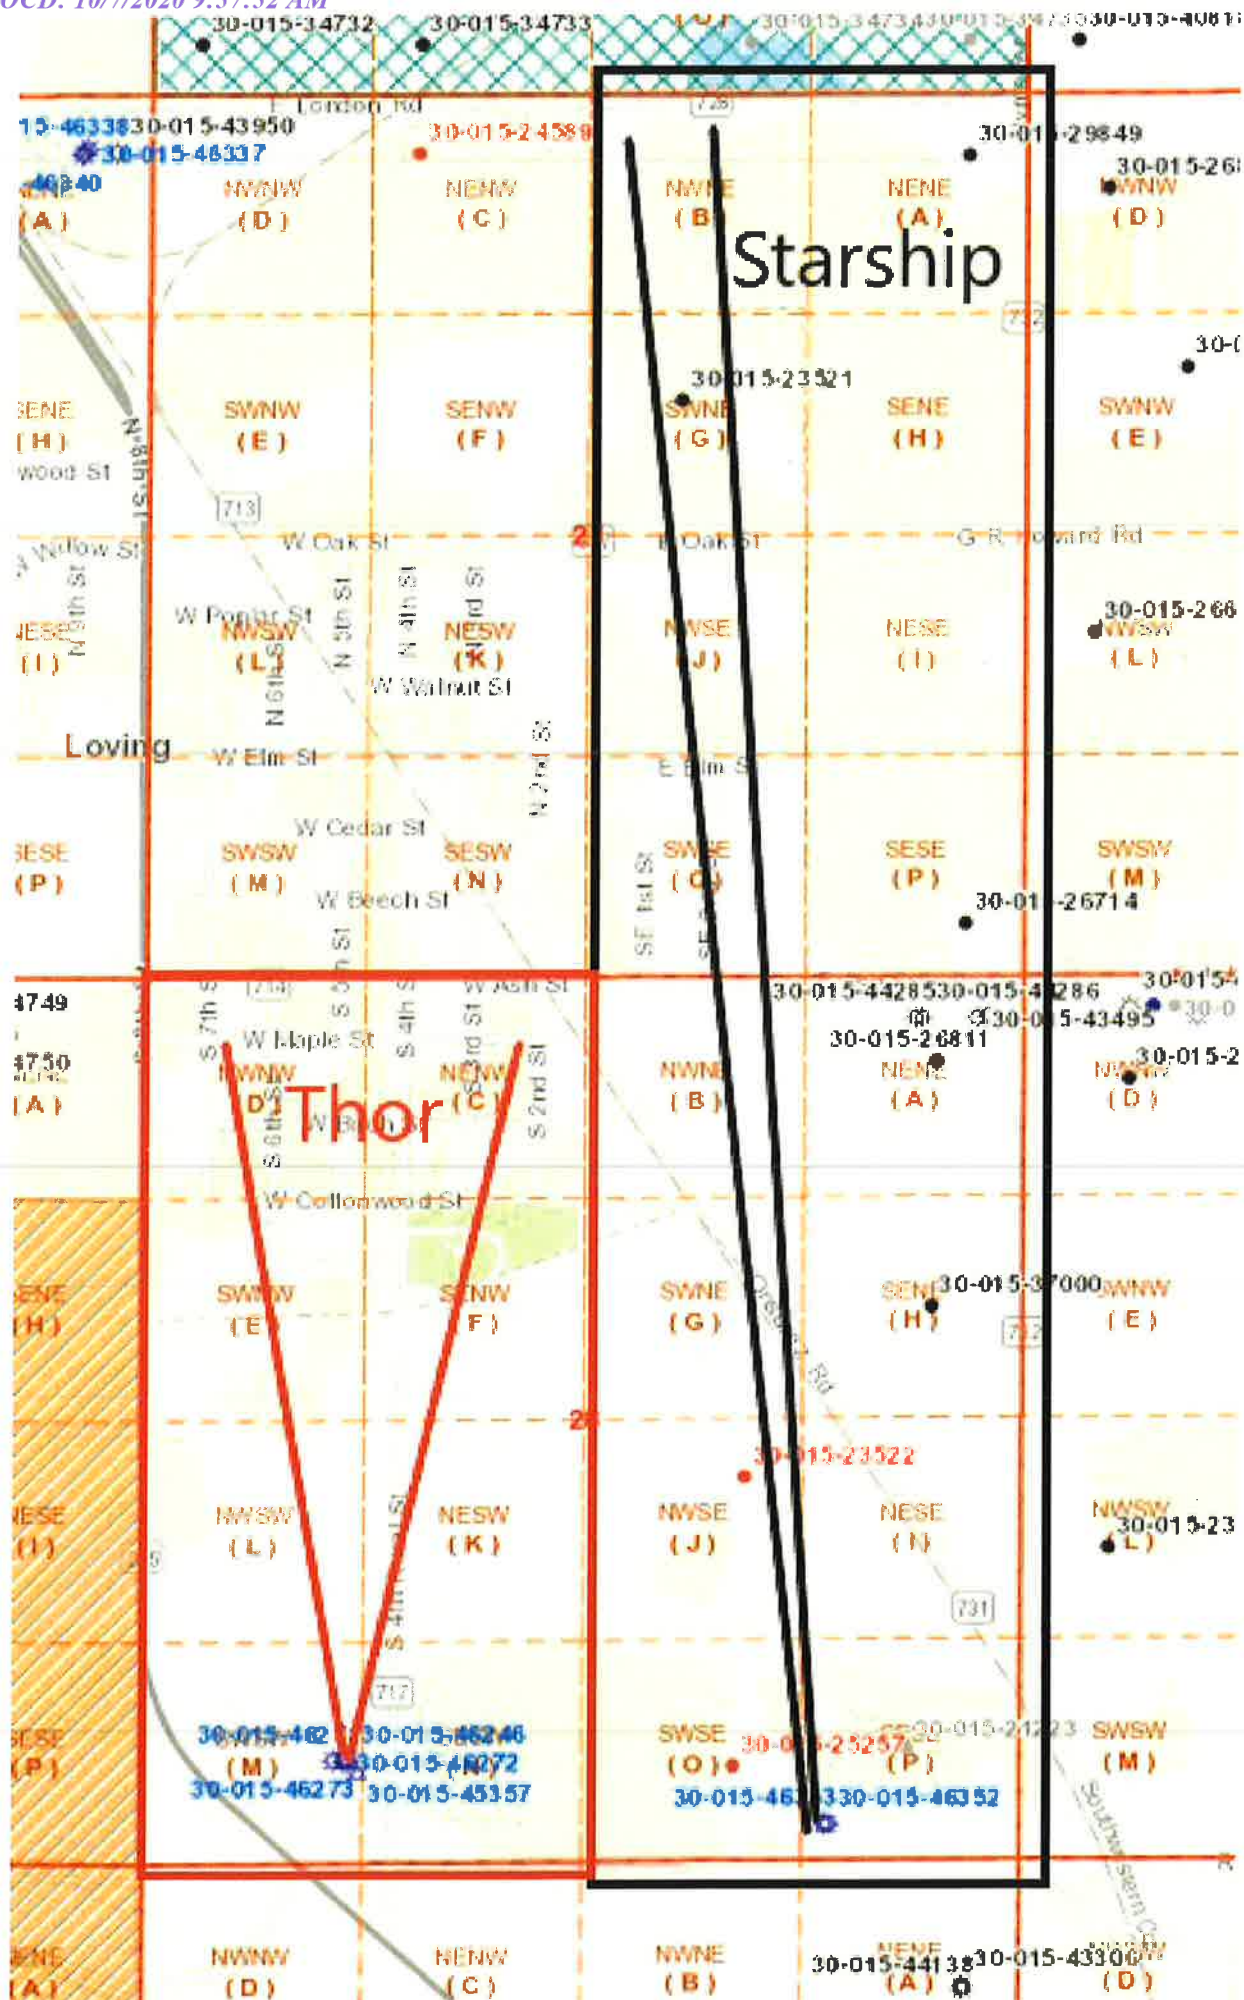

Central Tank Battery

Well Name	Pool #	BOPD EST	Oil Gravity @ 60°	Value/bbl	MCFPD	Dry BTU @ 14.73 PSI	Value/MCF
Starship 28/21 W0OB Fee #1H	[98220] PURPLE SAGE, WOLFCAMP (GAS)	1500	48	\$40	~3000	~1250	\$1.28
Starship 28/21 W0OB Fee #2H	[98220] PURPLE SAGE, WOLFCAMP (GAS)	1500	48	\$40	~3000	~1250	\$1.28
Thor 28 W0MD Fee #1H	[98220] PURPLE SAGE, WOLFCAMP (GAS)	1000	48	\$40	~2000	~1250	\$1.28
Thor 28 W0NC Fee #1H	[98220] PURPLE SAGE, WOLFCAMP (GAS)	1000	48	\$40	~2000	~1250	\$1.28
CTB Combined		5000	48	\$40	~10000	1250	\$1.28

MEWBOURNE OIL COMPANY

500 West Texas, Suite 1020
Midland, Texas 79701
Phone (575) 393-5905

October 5, 2020

Via Certified Mail

Re: Application for Surface Commingling

Starship 28/21 W0OB Fee #1H
API# 30-015-46353
215' FSL & 1200' FEL, Sec 28, T23S, R28E
Eddy County, NM

Starship 28/21 W0OB Fee #2H
API# 30-015-46352
215' FSL & 1230' FEL, Sec 28, T23S, R28E
Eddy County, NM

Thor 28 W0MD Fee #1H
API# 30-015-46272
612' FSL & 1222' FWL, Sec 28, T23S, R28E
Eddy County, NM

Thor 28 W0NC Fee #1H
API# 30-015-46246
612' FSL & 1252' FWL, Sec 28, T23S, R28E
Eddy County, NM

Ladies and Gentlemen:

Mewbourne Oil Company ("Mewbourne") has filed an application with the New Mexico Oil Conservation Division ("Division") seeking authorization to surface commingle production from the Purple Sage Wolfcamp Pool origination from the above captioned wells located on Fee Leases, which comprise portions of Section 21 & 28, T23S, R28E, Eddy County, New Mexico. All oil production from these wells is to be stored in a Central Tank Battery, located in the SE4SE4 of said Section 28. The oil production will be measured, commingled and then sold through a truck haul or LACT. The gas production from these wells will flow to a common Sendero Master Meter #10108 located on-site. Mewbourne will allocate gas production based on the well test method.

If you object to the application, you must notify the Division in writing no later than 20 days from the date of this letter (the Division's address is 1220 South St. Francis

Drive, Santa Fe, New Mexico 87505). Failure to object will preclude you from contesting this matter later.

Should you have any questions regarding the above, please email Joe Bryand at jbryand@mewbourne.com or call him at (575) 393-5905.

Very truly yours,

MEWBOURNE OIL COMPANY

Tyler Jolly
Landman

OWNER NAME	ADDRESS 1	CITY	STATE	ZIP	CERTIFIED NUMBER
1836 ROYALTY PARTNERS LLC	306 W WALL STREET Suite 620	MIDLAND	Texas	79701	9414811699945829786853
ADVENTURE ENERGY CORPORATION	10122 N DOVER PL	OWASSO	Oklahoma	74055-7737	9414811699945829786846
ALBERTO H GUTIERREZ JR	4120 NORTHERN LIGHTS AVE	EDINBURG	Texas	78541	9414811699945829786792
ALLIANCE LAND AND MINERALS LLC	P O BOX 809	ARTESIA	New Mexico	88211-0809	9414811699945829786914
ALPHA ENERGY PARTNERS LLC	P O BOX 10701	MIDLAND	Texas	79702	9414811699945829786983
ANGEL & ANNA RODRIGUEZ	P O BOX 327	LOVING	New Mexico	88256	9414811699945829786600
ARTURO & ROSALINDA MUNOZ	PO BOX 471	LOVING	NEW MEXICO	88256-0471	9414811699945829786631
BARBARA LEE BACKMAN INC	510 W RIVERSIDE STE 400	SPOKANE	Washington	99201	9414811699945829786198
BEAL BANK	6000 LEGACY DR	PLANO	TEXAS	75204	9414811699945829786136
BECKMILL INVESTMENTS INC	PO BOX 1158	LEXINGTON	Virginia	24450-1158	9414811699945829786372
BEN V CHAVEZ & ROSA A CHAVEZ	P O BOX 122	LOVING	New Mexico	88256	9414811699945829700804
BENEFICIAL NEW MEXICO INC DBA BENEFICIAL MORTGAGE CO	2240 E LOHMAN AVE	LAS CRUCES	NEW MEXICO	88001	9414811699945829700835
BGW MINERALS LTD	4205 STADIUM DRIVE Suite 300	FT WORTH	Texas	76133	9414811699945829700705
BIG SKY ESTATES INC	4511 NATIONAL PARKS HWY	CARLSBAD	NEW MEXICO	88220	9414811699945829700736
BIG THREE ENERGY GROUP LLC	P O BOX 429	ROSWELL	New Mexico	88202-0429	9414811699945829700903
BILL M BURKS LIVING TRUST LLC	615 E. LOWRY ROAD	CLAREMORE	Oklahoma	74017-1069	9414811699945829700934

BK EXPLORATION CORPORATION	P O BOX 52098	TULSA	Oklahoma	74152-0098	9414811699945829700651
BK ROYALTIES LLC	P O BOX 52098	TULSA	Oklahoma	74152-0098	9414811699945829700644
BORAD INVESTMENTS LLC	820 LAKE PARK DR	OAK POINT	Texas	75068	9414811699945829700125
BROOKS MINERAL TRUST	12344 WISCONSIN ST	DETROIT	Michigan	48204	9414811699945829700309
BTA OIL PRODUCERS LLC	104 SOUTH PECOS STREET	MIDLAND	Texas	79701-5021	9414811699945829700378
CAKI FAMILY LIMITED PTNS	5851 ROYAL CREST DRIVE	DALLAS	Texas	75230	9414811699945829700095
CAREN G MACHELL	P O BOX 1288	MT. PLEASANT	South Carolina	29465-1288	9414811699945829700422
CAREN GALL MACHELL EXEMPT TRT	P O BOX 1288	MT. PLEASANT	South Carolina	29465-1288	9414811699945829700439
CARMEN & RICARDO ECHEVARRIA	PO BOX 254	LOVING	NEW MEXICO	88256-0254	9414811699945829708664
CAROL GIBSON TRUST	P O BOX 701	ABILENE	Texas	79604	9414811699945829708671
CHALCAM EXPLORATION LLC	403 TIERRA BERRENDA	ROSWELL	New Mexico	88201	9414811699945829708350
CHALCAM EXPLORATION LLC	403 TIERRA BERRENDA	ROSWELL	NEW MEXICO	88201	9414811699945829707179
CHARLES & GEORGIA DUNCAN	104 E CEDAR ST	LOVING	New Mexico	88256	9414811699945829707391
CHARLES PARDUE BUNCH SPRING	3808 4TH ST NW	WASHINGTON	District of Columbia	20011	9414811699945829707513
CHARLOTTE RENEE SCOTT LONGLEY	958 CABALLO DRIVE	ABILENE	Texas	79602	9414811699945829707568
CHRISTINA M LANGHAM	6013 BOGARD	THE COLONY	Texas	75056	9414811699945829707582
CIPRIANO L MARTINEZ & FRANCISCA MARTINEZ	PO BOX 296	LOVING	NEW MEXICO	88256	9414811699945829706066
CLAUDE L SAPIEN JR	4141 STRYKER RD	LAS CRUCES	NEW MEXICO	88005	9414811699945829706042

CONCHO RESOURCES INC	600 W ILLINOIS AVE	MIDLAND	Texas	79701	9414811699945829706073
CROWNROCK MINERALS LP	PO BOX 51933	MIDLAND	Texas	79710	9414811699945829139420
CRUZ & SANDRA ORNELAS	P O BOX 122	LOVING	New Mexico	88256	9414811699945829139550
CYNTHIA RHODES TRUST	P O BOX 701	ABILENE	Texas	79604	9414811699945829133282
D & M OIL INVESTMENTS LLC	550 FOREST BLUFFS RD	AIKEN	South Carolina	29803	9414811699945829134838
DANIEL H CARRASCO	PO BOX 215	HURLET	New Mexico	88043-0215	9414811699945829134999
DAVID & JULIE B ORNELAS	10908 DESERT DREAMER SR NW	ALBUQUERQUE	NEW MEXICO	87114-1981	9414811699945829134319
DAVID A CARRICK &	1929 OAK AVENUE	BOULDER	Colorado	80304	9414811699945829135903
DAVID M LOPEZ	432 HAMILTON ST	CARLSBAD	New Mexico	88220	9414811699945829135972
DAVID RANDALL JONES	22121 WOOD ISLAND LANE	HUNTINGTON BEACH	California	92646	9414811699945829135699
DAVIS FAMILY TRUST	3957 E 110TH STREET	TULSA	Oklahoma	74137	9414811699945829135354
DEBORAH D HOLTON	P O BOX 282	CENTRAL CITY	Iowa	52214	9414811699945829132254
DEBRA C LONDON-HAYES	#9 JEFFREY CIRCLE	WAKE VILLAGE	Texas	75505	9414811699945829132209
EAR NOSE & THROAT ASSOCIATES	3344 OCEAN DRIVE	CORPUS CHRISTI	Texas	78411	9414811699945829132810
EARL B GUITAR JR BYPASS TRUST	P O BOX 56429	HOUSTON	Texas	77256-6429	9414811699945829132193
ERNEST LONDON	2695 VALLEY VIEW BLVD 2119	SAN ANGELO	Texas	76904	9414811699945829132322
EUGENE DURAN RODRIGUEZ	PO BOX 127	LOVING	NEW MEXICO	88256	9414811699945829132384
EVA Y QUINONES	805 HUECO ST #16	CARLSBAD	NEW MEXICO	88220	9414811699945829132445

FELIPE AND MARIA LARA	P O BOX 12	LOVING	New Mexico	88256	9414811699945829132513
FILBERTO DELGADO RIOS & GRACIELA URBINA JARAMILLO	PO BOX 1052	LOVING	NEW MEXICO	88256	9414811699945829130861
FLORINDO L DURAN	2050 W ROMA AVE	PHOENIX	ARIZONA	85015-4130	9414811699945829130885
FRANK A RODRIGUEZ	P O BOX 596	LOVING	New Mexico	88256	9414811699945829130908
GENE A ADAMS	4315 ALEDO OAKS CT	FORT WORTH	Texas	76125-5155	9414811699945829130038
GEORGE ARTHUR LAKEY	11426 HANOVER COURT	CERRITOS	California	90703	9414811699945829130564
GEORGE H & NANCY BRANTLEY	1304 W RIVERSIDE DR	CARLSBAD	NEW MEXICO	88220	9414811699945829130533
GEORGE MICHAEL SHOOK	10325 COLINA DR.	FORT WORTH	Texas	76126	9414811699945829138201
GLORIA M MINJARES	PO BOX 68	LOVING	NEW MEXICO	88256	9414811699945829138850
GLORIA ORNELAS	216 S FIRST ST	LOVING	New Mexico	88256	9414811699945829138874
GREGORY J PETRUSKA	910 OWL PLACE	LOVELAND	Colorado	80537	9414811699945829138720
GUITAR GALUSHA LP	P O BOX 1438	ABILENE	Texas	79604	9414811699945829138782
GUITAR LAND & CATTLE CO LP	P O BOX 2213	ABILENE	Texas	79604	9414811699945829138904
GUY P WITHERSPOON III	P O BOX 100403	FORT WORTH	Texas	76185	9414811699945829138614
HADEN R HOLCOMB	2201 LOUIS TRAIL	WEATHERFORD	Texas	76087	9414811699945829138690
HAYDEN KIMBLEY	P O BOX 126	LOVING	New Mexico	88256	9414811699945829138164
HEIRS OF ESEQUIRO MEZA	3336 N ORCHARD ST	FRESNO	CALIFORNIA	93726-6743	9414811699945829138133
HEIRS OF ESPERANZA LUCERO (DECEASED)	PO BOX 1724	CSOCORRO	NEW MEXICO	87801-1724	9414811699945829138386

HEIRS OF RITA GREEN	PO BOX 1014	LOVING	NEW MEXICO	88256	9414811699945829137884
HERMAN M HERNANDEZ	704 ORTEGA ST	CARLSBAD	NEW MEXICO	88220	9414811699945829137877
HIER OF EMILIO F LUCERO (DECEASED)	1603 S COCHRAN ST	HOBBS	NEW MEXICO	88240-7605	9414811699945829144882
JACK GUITAR WOODS JR	P O BOX 341342	AUSTIN	Texas	78734	9414811699945829144721
JACKIE D MCDONALD	PO BOX 477	LOVING	NEW MEXICO	88256	9414811699945829145292
JAMES CLAYTON WYMAN	10500 ACADEMY RD NE #214	ALBUQUERQUE	New Mexico	87111	9414811699945829145179
JAMES P RIGGS LIVING TRUST	P O BOX 33	FREDERICKSBURG	Texas	78624-0033	9414811699945829145018
JESUS H ADAME & JUANA G ADAME	605 TARPON AVE SE	RIO RANCHO	NEW MEXICO	87124	9414811699945829145414
JETSTREAM ROYALTY PARTNERS LP	101 NURSERY LANE Suite 312	FT WORTH	Texas	76114	9414811699945829145568
JMA OIL PROPERTIES LTD	P O BOX 58	ABILENE	Texas	79604	9414811699945829145544
JOHN GUITAR	P O BOX 1121	CLYDE	Texas	79510-1121	9414811699945829142284
JOHN GUITAR WITHERSPOON JR	7404 LEMONWOOD LANE	FORT WORTH	Texas	76133	9414811699945829142925
JOHN W MORRIS & NELDA F MORRIS	P O BOX 2136	CARLSBAD	New Mexico	88221	9414811699945829142987
JOSE MANUEL HERNANDEZ	PO BOX 548	LOVING	NEW MEXICO	88256-0054	9414811699945829142666
JPH HOLDINGS LP	4400 ARCADY	DALLAS	Texas	75205	9414811699945829140419
JUAN MARIA RIOS	2603 STRATFORD DR	AUSTIN	Texas	78746	9414811699945829140402
JUANITA G NAVARRETE	4411 E DERRICK RD	CARLSBAD	NEW MEXICO	88220	9414811699945829140556
JUDE ANDREW OSLUND	1323 W 112TH	CLEVELAND	Ohio	44102	9414811699945829140594

JUDY GUITAR UHEY, LLC	P O BOX 632	ELIZABETH TOWN	Kentucky	42702	9414811699945829148217
JUSTIN DODSON AND JUANITA YOUNG	900 LAMONT ST APT 11	CARLSBAD	NEW MEXICO	88220	9414811699945829148224
KAISER FRANCIS OIL COMPANY	P O BOX 21468	TULSA	Oklahoma	74121-1468	9414811699945829148293
KIMBERLY ROSE JORDAN	16880 COUNTY ROAD 3530	PONTOTOC	Oklahoma	74820	9414811699945829148828
KIRBY RANDALL SCOTT	745 BAXTER TRAIL	FATE	Texas	75087	9414811699945829148835
L C BURKHAM LIFE ESTATE TRUSTEES	1040 N MAIN ST	CARLSBAD	NEW MEXICO	88220-5182	9414811699945829148750
LAURA JEAN HOFER ADM TRUST	11248 S TURNER AVE	ONTARIO	California	91761	9414811699945829148781
LAURA YARBRO BUNN	2485 W CANTA LIBRE ROAD	CHINO VALLEY	Arizona	86323	9414811699945829148996
LEE CHARLES FREEMAN (INCARCERATED)	PO BOX 553	LOVING	NEW MEXICO	88256	9414811699945829148934
LESLEY YARBRO NAJERA	808 WEST TILDEN	ROSWELL	New Mexico	88203	9414811699945829148651
LEWIS CHARLES BURKHAM SR	PO BOX 504	KYLE	TEXAS	78640	9414811699945829148699
LEWIS CHARLES BURKHAM, JR	1416 W ORCHARD LN	CARLSBAD	NEW MEXICO	88220	9414811699945829148637
LORINA L BALDERRAMA	PO BOX 147	LOVING	NEW MEXICO	88256-0147	9414811699945829148118
M JOYCE GRIFFIN	129 MEADOWS DR	RUIDOSO	NEW MEXICO	88345	9414811699945829148125
MANDM RESOURCES LLC	10909 S PITTSBURG AVE	TULSA	Oklahoma	74137	9414811699945829148187
MARGARET NYMYER BAKER	ADDRESS UNKNOWN				
MARGIE GALAVAN	2321 LIVINGSTON	CARLSBAD	NEW MEXICO	88220	9414811699945829148316
MARIA CELIA GUTIERREZ	13124 SUNRISE TRAIL PL. NE	ALBUQUERQUE	New Mexico	87111	9414811699945829147272

MARTHA V RODRIGUEZ	ADDRESS UNKNOWN	UNKNOWN	Unknown	0	
MARTIN ARMENDAREZ	12412 PRINCESS JEANNNE AVE NE	ALBUQUERQUE	NEW MEXICO	87112	9414811699945829147821
MARY LONDON WHITLOCK	1008 N ALAMEDA	CARLSBAD	New Mexico	88220	9414811699945829147876
MAURO & RITA GRANADO	LIFE ESTATE	UNKNOWN	Unknown	0	
MELISSA GRAY MCGEE	6 WOODHAVEN CIRCLE	ABILENE	Texas	79605	9414811699945829147739
MELVIN L & OLIDIA Q BALDERRAMA	2606 GARDEN ST	CARLSBAD	New Mexico	88220	9414811699945829147913
MERLAND INC	PO BOX 548	CARLSBAD	New Mexico	88221	9414811699945829147906
MIGUEL GARCIA ARMENDAREZ	1028 N HOWARD ST	CARLSBAD	NEW MEXICO	88220	9414811699945829147944
MIKE K BULLOCK	625 HIGH POINT DRIVE Unit B	DEL RAY BEACH	Florida	33445	9414811699945829147654
MINDY KOVACS	1010 S COUNTRY CLUB CIR	CARLSBAD	New Mexico	88220	9414811699945829147357
MJB PETROLEUM LLC	8015 W PARKWAY BLVD Apt #304	TULSA	Oklahoma	74127	9414811699945829147395
MRC PERMIAN COMPANY	5400 LBJ FREEWAY STE 1500	DALLAS	Texas	75240	9414811699945829147388
MRC PERMIAN LKE COMPANY LLC	5400 LBJ FREEWAY STE 1500	DALLAS	Texas	75240	9414811699945829147012
MURCHISON-GUITAR FAMILY LP	P O BOX 712	RED BLUFF	California	96080	9414811699945829147470
NATHAN ARNOLD SCOTT	5363 MEADOW DRIVE	ABILENE	Texas	79606	9414811699945829147562
NOBLE E YARBRO	19635 PITCHSTONE DRIVE	TOMBALL	Texas	77377	9414811699945829146251
NORDSTRAND ENGINEERING INC	3229 D'AMICO ST - SUITE 200	HOUSTON	Texas	77019-1908	9414811699945829146206
OLDE CYPRESS RESOURCES LLC	2465 E 22 PLACE	TULSA	Oklahoma	74114	9414811699945829146824

OLGA C RODRIGUEZ	P O BOX 1050	LOVING	New Mexico	88256	9414811699945829146848
OLLI ENERGY LLC	PO BOX 2084	MIDLAND	Texas	79702	9414811699945829146961
OWEN J CAMPBELL	PO BOX 1282	LOVING	New Mexico	88256-1282	9414811699945829146947
OXY USA INC	P O BOX 27570	HOUSTON	Texas	77227	9414811699945829146626
PARDUE LIMITED COMPANY	P O BOX 2018	CARLSBAD	New Mexico	88221	9414811699945829146602
PATSY R BURCH	120 HAMILTON ST	CARLSBAD	NEW MEXICO	88220	9414811699945829146114
PAUL BUSTILLOS	111 FARRIS ST Trlr 56	CARLSBAD	NEW MEXICO	88220	9414811699945829146190
PAUL DICAMILLO	PO BOX 96	LOVING	NEW MEXICO	88256	9414811699945829146312
PENASCO PETROLEUM LLC	P O BOX 2292	ROSWELL	New Mexico	88202-2292	9414811699945829146398
PETE V MARTINEZ	& BARBARA J MENDOZA-JT'S	UNKNOWN	Unknown	0	
PLATTE STREET MINERALS I, LP	30 LIBERTY SHIP WAY, SUITE 3110	SAUSALITO	California	94965	9414811699945829146015
POLK LAND & MINERALS LP	1101 BUTTERNUT	ABILENE	Texas	79602	9414811699945829146008
PRESSLEY HUDSON GUITAR	P O BOX 5383	ABILENE	Texas	79608	9414811699945829141829
PRISCILLA M LOPEZ	3514 JOSHUA ST	CARLSBAD	New Mexico	88220	9414811699945829141881
QUARLES INCOME TRUST	439 CR 2531	HOMINY	Oklahoma	74035	9414811699945829141799
R & R ROYALTY LTD	500 NORTH SHORELINE - STE 322	CORPUS CHRISTI	Texas	78471	9414811699945829141928
RAFAEL M MADRID	222 SMITH AVE SE	ALBUQUERQUE	NEW MEXICO	87102	9414811699945829141942
RAZORBACK PETROLEUM LLC	11916 S 2ND CT	JENKS	Oklahoma	74037-2839	9414811699945829141973

REED KIMBLEY	P O BOX 595	LOVING	New Mexico	88256	9414811699945829141027
REYNER D YBABEN & ELVA P YBABEN	PO BOX 27	LOVING	NEW MEXICO	88256-0027	9414811699945829141034
RICARDO ONSUREZ	1827 HAYS DR	CARLSBAD	NEW MEXICO	88220	9414811699945829141539
RICHARD LEE LONDON	205 PINE FOREST	TEXARKANA	Texas	75501	9414811699945829179259
RITA M LARE	7110 86TH ST #234	LA VISTA	NEBRASKA	68128	9414811699945829179297
RIVERBEND OIL & GAS IX INVESTMENTS LLC	1200 SMITH STREET Suite 1950	HOUSTON	Texas	77002	9414811699945829179242
ROLLA R HINKLE III SEP PROP	P O BOX 2292	ROSWELL	New Mexico	88202	9414811699945829179235
ROMAN A GONZALES	4735 COUNTRY CLUB DR	MIDLAND	Texas	79703	9414811699945829179815
ROSE ANN THOMAS	PO BOX 14	LOVING	New Mexico	88256	9414811699945829179884
ROSS DUNCAN PROPERTIES LLC	P O BOX 647	ARTESIA	New Mexico	88211-0647	9414811699945829179761
SALLY GUITAR	10 WOODHAVEN CIRCLE	ABILENE	Texas	79605	9414811699945829179518
SAMUEL PAULETTE BURKHAM	75 E LONDON ROAD	LOVING	New Mexico	88256	9414811699945829173028
SANTA ELENA MINERALS LP	P O BOX 2063	MIDLAND	Texas	79702	9414811699945829175510
SHARON GUITAR ELLIS LLC	P O BOX 469	VALLEYFORD	Washington	99036	9414811699945829175541
SILVER SPUR RESOURCES LLC	PO BOX 92761	SOUTHLAKE	Texas	76092	9414811699945829172274
SKYHOUSE LLC	P O BOX 161501	BIG SKY	Montana	59716	9414811699945829172939
SPRINGBOK ENERGY PARTNERS II LLC	777 TAYLOR STREET Suite 810	FT WORTH	Texas	76102	9414811699945829172434
STARRETT ROYALTY LLC	P O BOX 700093	TULSA	Oklahoma	74170-0093	9414811699945829172595
STEPHANIE MARIE SCOTT HARPER	1309 RIATA ROAD	ABILENE	Texas	79602	9414811699945829170256

STEPHEN J SHOOK	4204 TALLOWOOD DR	AUSTIN	Texas	78731	9414811699945829170287
TERRY LYN SHOOK	7316 SENECA FALLS LOOP	AUSTIN	Texas	78739	9414811699945829194672
TIERRA OIL COMPANY LLC	P O BOX 1220	JUPITER	Florida	33468-1220	9414811699945829194177
TIERRA OIL COMPANY LLC	PO BOX 1948	SANTA FE	NEW MEXICO	87504	9414811699945829194337
TILDEN CAPITAL LLC	P O BOX 470857	FORT WORTH	Texas	76147-0857	9414811699945829194092
TRADERS OF CARLSBAD INC	P O BOX 248	CARLSBAD	New Mexico	88221-0248	9414811699945829194412
TRINIDAD ARMENDARIZ	209 1ST ST	LOVING	New Mexico	88256	9414811699945829195808
TRUCHAS PEAKS LLC	110 LOUISIANA STE 500	MIDLAND	Texas	79701	9414811699945829192890
TULSA ENERGY LLC	PO BOX 12100	DALLAS	Texas	75225	9414811699945859192333
TUNDRA AD3 LP	2100 ROSS AVE STE 1870	DALLAS	Texas	75201	9414811699945829192050
VERNA JOY MCGINNIS EVANS	107 E HERON DR	MARBLE FALLS	TEXAS	78654	9414811699945829192005
VILLAGE OF LOVING	PO BOX 56	LOVING	NEW MEXICO	88256-0056	9414811699945829192074
VIRGINIA NEVILL HOFF	2601 LAKEWOOD CIRCLE	TUSCALOOSA	Alabama	35405	9414811699945829190841
WEATHERVANE MANAGEMENT LP	4610 8TH STREET	LUBBOCK	Texas	79416	9414811699945829198809
WELLBARK RESOURCES LLC	P O BOX 1987	FRISCO	Texas	75034	9414811699945829197819
WENDE WITHERSPOON MORGAN	1720 SOUTHWICKE	FLOWER MOUND	Texas	75022	9414811699945829797741
WESLEY ROYCE SCOTT	319 WILLOW SPRING COURT	GREENSBORO	North Carolina	27410	9414811699945829197963
WHITTEN GUITAR WITHERSPOON	7524 PEAR TREE LANE	FORT WORTH	Texas	76133	9414811699945829197635
WOODS DICKENS RANCH LP	4610 8TH STREET	LUBBOCK	Texas	79416	9414811699945829197161