

Submit 1 Copy To Appropriate District Office
District I – (575) 393-6161
1625 N. French Dr., Hobbs, NM 88240
District II – (575) 748-1283
811 S. First St., Artesia, NM 88210
District III – (505) 334-6178
1000 Rio Brazos Rd., Aztec, NM 87410
District IV – (505) 476-3460
1220 S. St. Francis Dr., Santa Fe, NM 87505

State of New Mexico
Energy, Minerals and Natural Resources

Form C-103
Revised July 18, 2013

OIL CONSERVATION DIVISION
1220 South St. Francis Dr.
Santa Fe, NM 87505

WELL API NO. 30-015-21643
5. Indicate Type of Lease STATE <input type="checkbox"/> FEE <input type="checkbox"/>
6. State Oil & Gas Lease No.
7. Lease Name or Unit Agreement Name CIGARILLO SWD
8. Well Number 1
9. OGRID Number 308339
10. Pool name or Wildcat SWD; DEVONIAN

SUNDRY NOTICES AND REPORTS ON WELLS (DO NOT USE THIS FORM FOR PROPOSALS TO DRILL OR TO DEEPEN OR PLUG BACK TO A DIFFERENT RESERVOIR. USE "APPLICATION FOR PERMIT" (FORM C-101) FOR SUCH PROPOSALS.)	
1. Type of Well: Oil Well <input type="checkbox"/> Gas Well <input type="checkbox"/> Other SWD-1121	
2. Name of Operator OWL SWD OPERATING, LLC	
3. Address of Operator 8201 PRESTON ROAD, SUITE 520; DALLAS, TX 75225	
4. Well Location Unit Letter <u>G</u> : <u>1980</u> feet from the <u>NORTH</u> line and <u>1980</u> feet from the <u>EAST</u> line Section <u>36</u> Township <u>23S</u> Range <u>27E</u> NMPM County <u>EDDY</u>	
11. Elevation (Show whether DR, RKB, RT, GR, etc.) 3,137' GR	

12. Check Appropriate Box to Indicate Nature of Notice, Report or Other Data

NOTICE OF INTENTION TO:

PERFORM REMEDIAL WORK ☐ PLUG AND ABANDON ☐
TEMPORARILY ABANDON ☐ CHANGE PLANS ☐
PULL OR ALTER CASING ☐ MULTIPLE COMPL ☐
DOWNHOLE COMMINGLE ☐
CLOSED-LOOP SYSTEM ☐
OTHER: ☒

SUBSEQUENT REPORT OF:

REMEDIAL WORK ☐ ALTERING CASING ☐
COMMENCE DRILLING OPNS. ☐ P AND A ☐
CASING/CEMENT JOB ☐
OTHER: ☐

13. Describe proposed or completed operations. (Clearly state all pertinent details, and give pertinent dates, including estimated date of starting any proposed work). SEE RULE 19.15.7.14 NMAC. For Multiple Completions: Attach wellbore diagram of proposed completion or recompletion.

OWL SWD OPERATING, LLC REQUESTS APPROVAL TO CHANGE THE TUBING STRING FROM 3.5" TO A 4.5" TUBING STRING PER THE ATTACHED WELLBORE SCHEMATIC.

Spud Date:

Rig Release Date:

I hereby certify that the information above is true and complete to the best of my knowledge and belief.


SIGNATURE Ramona Hovey TITLE Consulting Engineer DATE 02/11/2021

Type or print name Ramona Hovey E-mail address: ramona@lonquist.com PHONE: 512-600-1777

For State Use Only

APPROVED BY: Dean R McClure TITLE Petroleum Engineer DATE 2/15/2021

Conditions of Approval (if any):

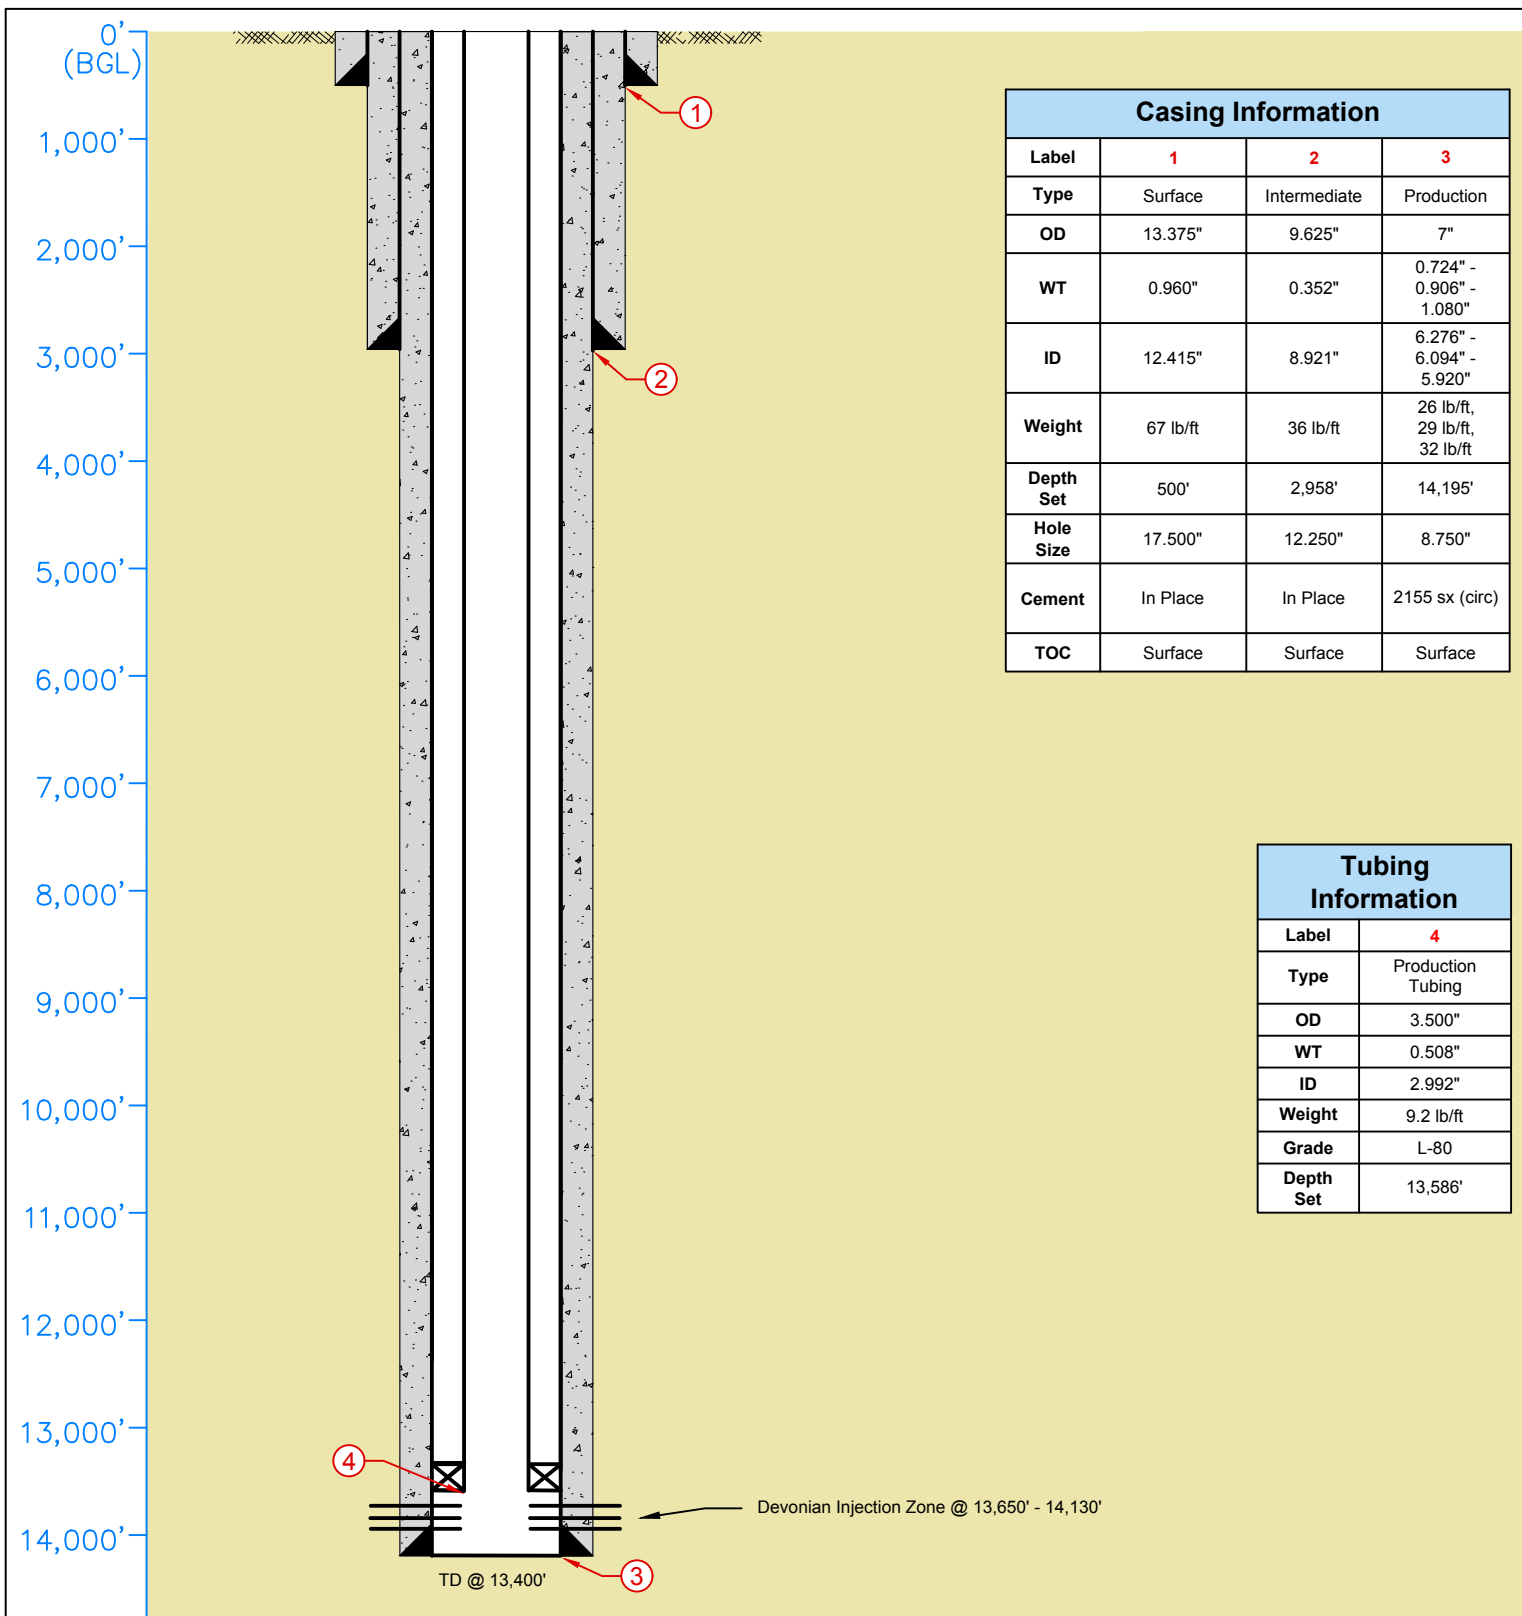

LONQUIST

FIELD SERVICE

AUSTIN HOUSTON WICHITA CALGARY

Yates Petroleum Corporation

Cigarillo SWD #1 (CURRENT)

Country: USA

State/Province: New Mexico

County/Parish: Eddy

Location:

Site:

Status:

Survey/STR:

Field:

Serial No:

Texas License F-8952

Well API No: 30-015-21643

Project No: 2406

Date: 2/12/2021

3345 Bee Cave Road, Suite 201
Austin, Texas 78746
Tel: 512.732.9812
Fax: 512.732.9816


Drawn: NJP

Reviewed: RSC

Approved: SLP

Rev No:

Notes:

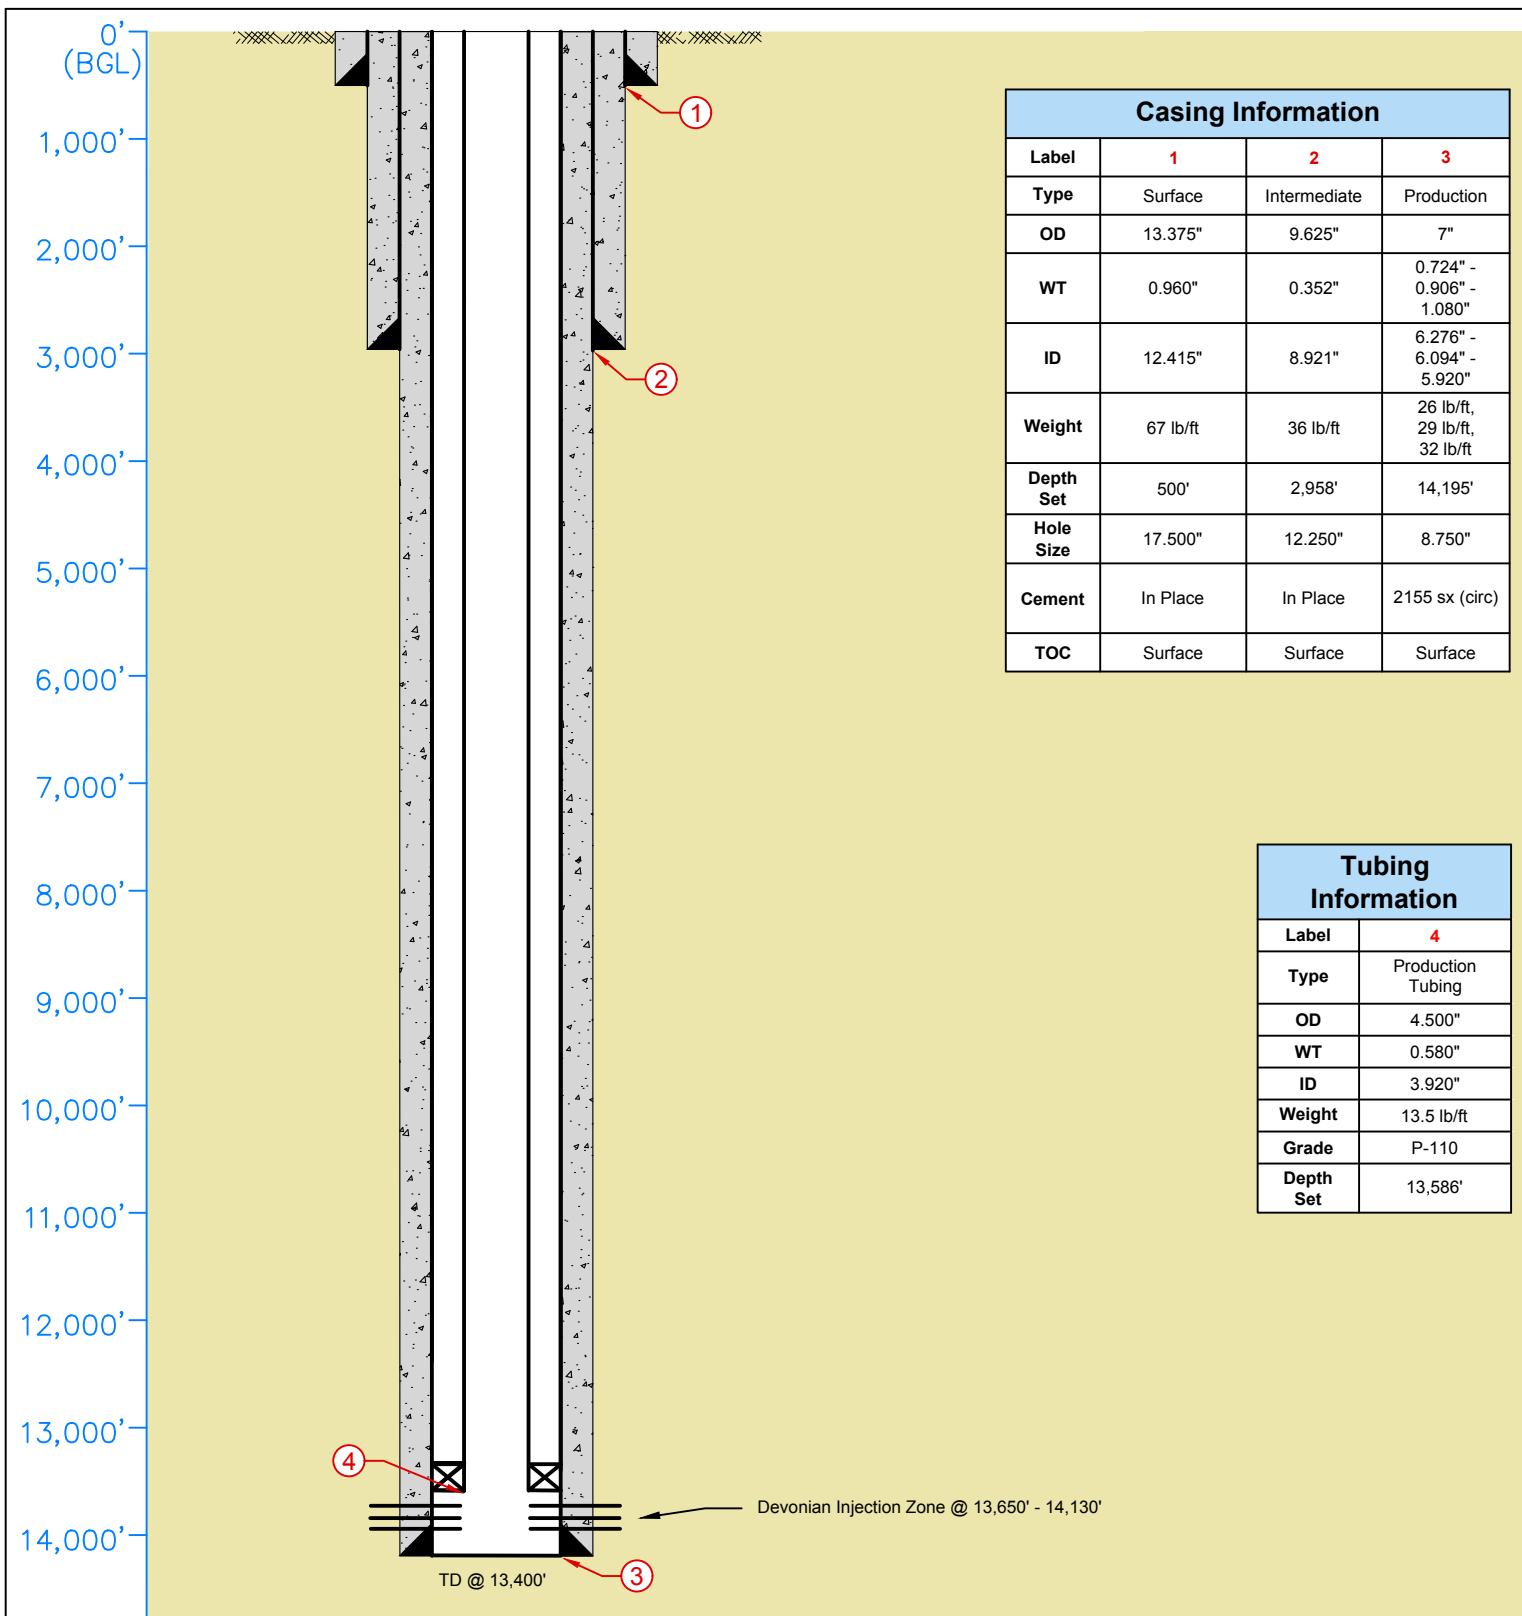

Casing Information			
Label	1	2	3
Type	Surface	Intermediate	Production
OD	13.375"	9.625"	7"
WT	0.960"	0.352"	0.724" - 0.906" - 1.080"
ID	12.415"	8.921"	6.276" - 6.094" - 5.920"
Weight	67 lb/ft	36 lb/ft	26 lb/ft, 29 lb/ft, 32 lb/ft
Depth Set	500'	2,958'	14,195'
Hole Size	17.500"	12.250"	8.750"
Cement	In Place	In Place	2155 sx (circ)
TOC	Surface	Surface	Surface

Tubing Information	
Label	4
Type	Production Tubing
OD	4.500"
WT	0.580"
ID	3.920"
Weight	13.5 lb/ft
Grade	P-110
Depth Set	13,586'

LONQUIST

FIELD SERVICE

AUSTIN HOUSTON WICHITA CALGARY

Yates Petroleum Corporation

Cigarillo SWD #1 (PROPOSED)

Country: USA

State/Province: New Mexico

County/Parish: Eddy

Location:

Site:

Status:

Survey/STR:

Field:

Serial No:

Texas License F-8952

Well API No: 30-015-21643

Project No: 2406

Date: 2/12/2021

3345 Bee Cave Road, Suite 201
Austin, Texas 78746
Tel: 512.732.9812
Fax: 512.732.9816

Drawn: NJP

Reviewed: RSC

Approved: SLP

Rev No:

Notes: