


Ground Level Elevation: 3,108'
KB: 20'

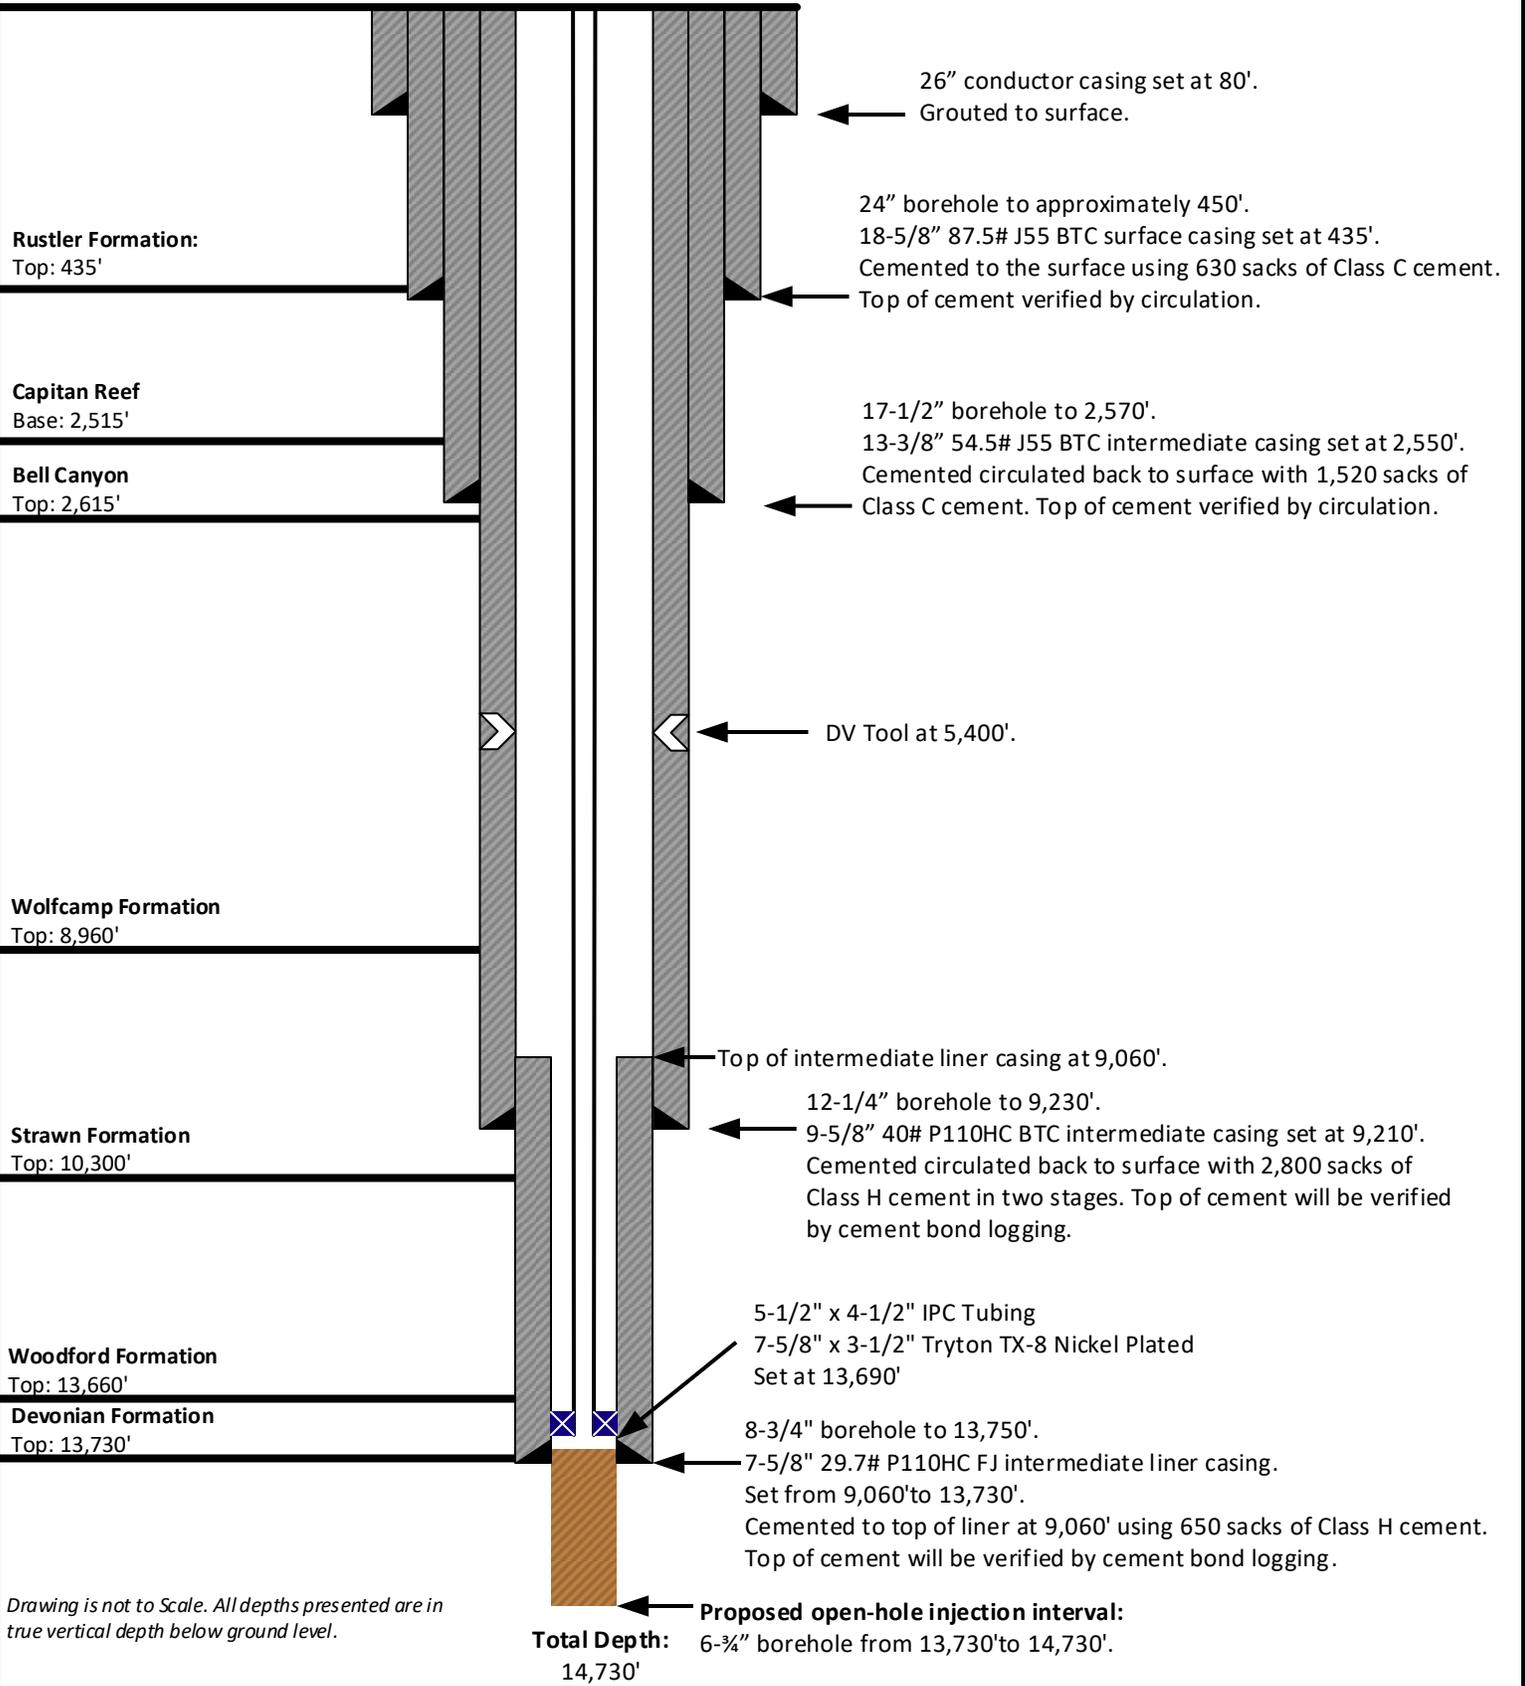

Drawing is not to Scale. All depths presented are in true vertical depth below ground level.

Total Depth: 14,730'
Proposed open-hole injection interval: 6-3/4" borehole from 13,730' to 14,730'.

Prepared by:
ALL CONSULTING
Prepared for:
REV MIDSTREAM

Drawn by: Joshua Ticknor
Project Manager:
Nathan Alleman
Date: 9/15/2022

AAABCD SWD #1
Wellbore Diagram
965' FEL & 983' FNL S-35 T-21S R-27E
Lat: 32.44109° Long: -104.154831°
Eddy County, New Mexico