

Handwritten notes:
JMA
NSL 535
designated
Cisco gas pool
issue 2-28-71

A. J. LOSEE
JOEL M. CARSON

LAW OFFICES
LOSEE & CARSON
300 AMERICAN HOME BUILDING
P. O. DRAWER 239
ARTESIA, NEW MEXICO 88210

AREA CODE 505
746-3508

25 January 1972

RECEIVED

JAN 26 1972

NEW MEXICO CONSERVATION COMM.

Mr. George Hatch, Attorney
New Mexico Oil Conservation Commission
P. O. Box 2088
Santa Fe, New Mexico 87501

Dear Mr. Hatch:

Yates Petroleum Corporation, 207 South Fourth Street, Artesia, New Mexico, 88210, by the undersigned attorneys, hereby applies for an exception pursuant to Rule 104-F, to the well location requirements of Rule 104, without notice and hearing. Applicant proposes to re-enter its Johnston "BE" well located 330 feet from the North and East lines of Section 8, Township 19 South, Range 25 East, N.M.P.M., and to attempt to deepen and recomplete as a gas well in the Cisco zone of the Pennsylvanian formation. The said Johnston "BE" well was originally drilled to a total depth of 4,075 feet in the Yeso formation and plugged back to 3,220 feet in the San Andres formation. The well was temporarily abandoned in March, 1970. Applicant proposes to dedicate the E/2 of said Section 8 for such recompletion operation. The off-set operators have consented in writing to the unorthodox location.

In support of this application, we enclose:

1. Well Location and Acreage Dedication Plat, Form C-102.
2. Plat showing the ownership of all leases off-setting the proration unit for which the unorthodox location is sought and all wells completed thereon.
3. Waivers of David Fasken, Midwest Oil Corp. and Roger C. Hanks.

Mr. George Hatch, Attorney
New Mexico Oil Conservation Commission
-2-

25 January 1972

Applicant must commence deepening operations by the end of this week and, subject to receipt of the enclosed documents, I understand that the administrative approval will be given to this unorthodox location.

Very truly yours,

LOSEE & CARSON

A handwritten signature in black ink, appearing to read "A. J. Losee". The signature is stylized and cursive, with a large initial "A" and "L".

A. J. Losee

AJL:jw
Enclosures

cc: Mr. Bill Gressett
Mr. Jack McCaw

**NEW MEXICO OIL CONSERVATION COMMISSION
WELL LOCATION AND ACREAGE DEDICATION PLAT**

Form C-102
Supersedes C-128
Effective 1-1-65

All distances must be from the outer boundaries of the Section.

RECEIVED


Operator Yates Petroleum Corporation		Lease Johnston "BE"		Well No. 1	
Unit Letter A	Section 8	Township 19S	Range 25E	County Eddy	
Actual Footage Location of Well: 330 feet from the North line and 330 feet from the East line					
Ground Level Elev: 3563'	Producing Formation	Pool	Dedicated Acreage: 320 Acres		

1. Outline the acreage dedicated to the subject well by colored pencil or hachure marks on the plat below.
2. If more than one lease is dedicated to the well, outline each and identify the ownership thereof (both as to working interest and royalty).
3. If more than one lease of different ownership is dedicated to the well, have the interests of all owners been consolidated by communitization, unitization, force-pooling, etc?

Yes No If answer is "yes," type of consolidation Communitization Pending


If answer is "no," list the owners and tract descriptions which have actually been consolidated. (Use reverse side of this form if necessary.) _____

No allowable will be assigned to the well until all interests have been consolidated (by communitization, unitization, forced-pooling, or otherwise) or until a non-standard unit, eliminating such interests, has been approved by the Commission.

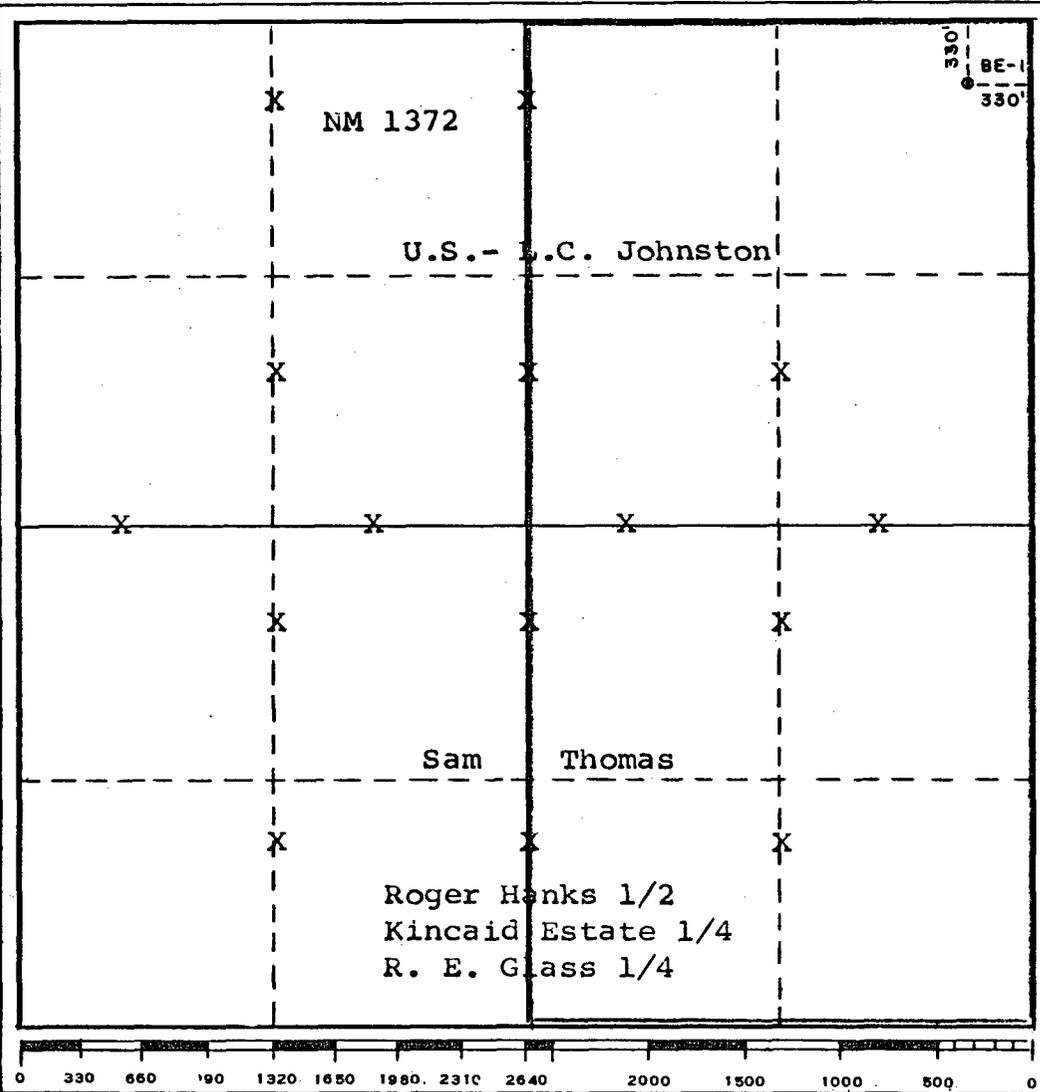

CERTIFICATION	
I hereby certify that the information contained herein is true and complete to the best of my knowledge and belief.	
<i>Eddie M. Mahfood</i>	
Name	Eddie M. Mahfood
Position	Engineer
Company	Yates Pet. Corporation
Date	1-24-72
I hereby certify that the well location shown on this plat was plotted from field notes of actual surveys made by me or under my supervision, and that the same is true and correct to the best of my knowledge and belief.	
Refer to original Plat	
Date Surveyed	
Registered Professional Engineer and/or Land Surveyor	
Certificate No.	

R 25 E

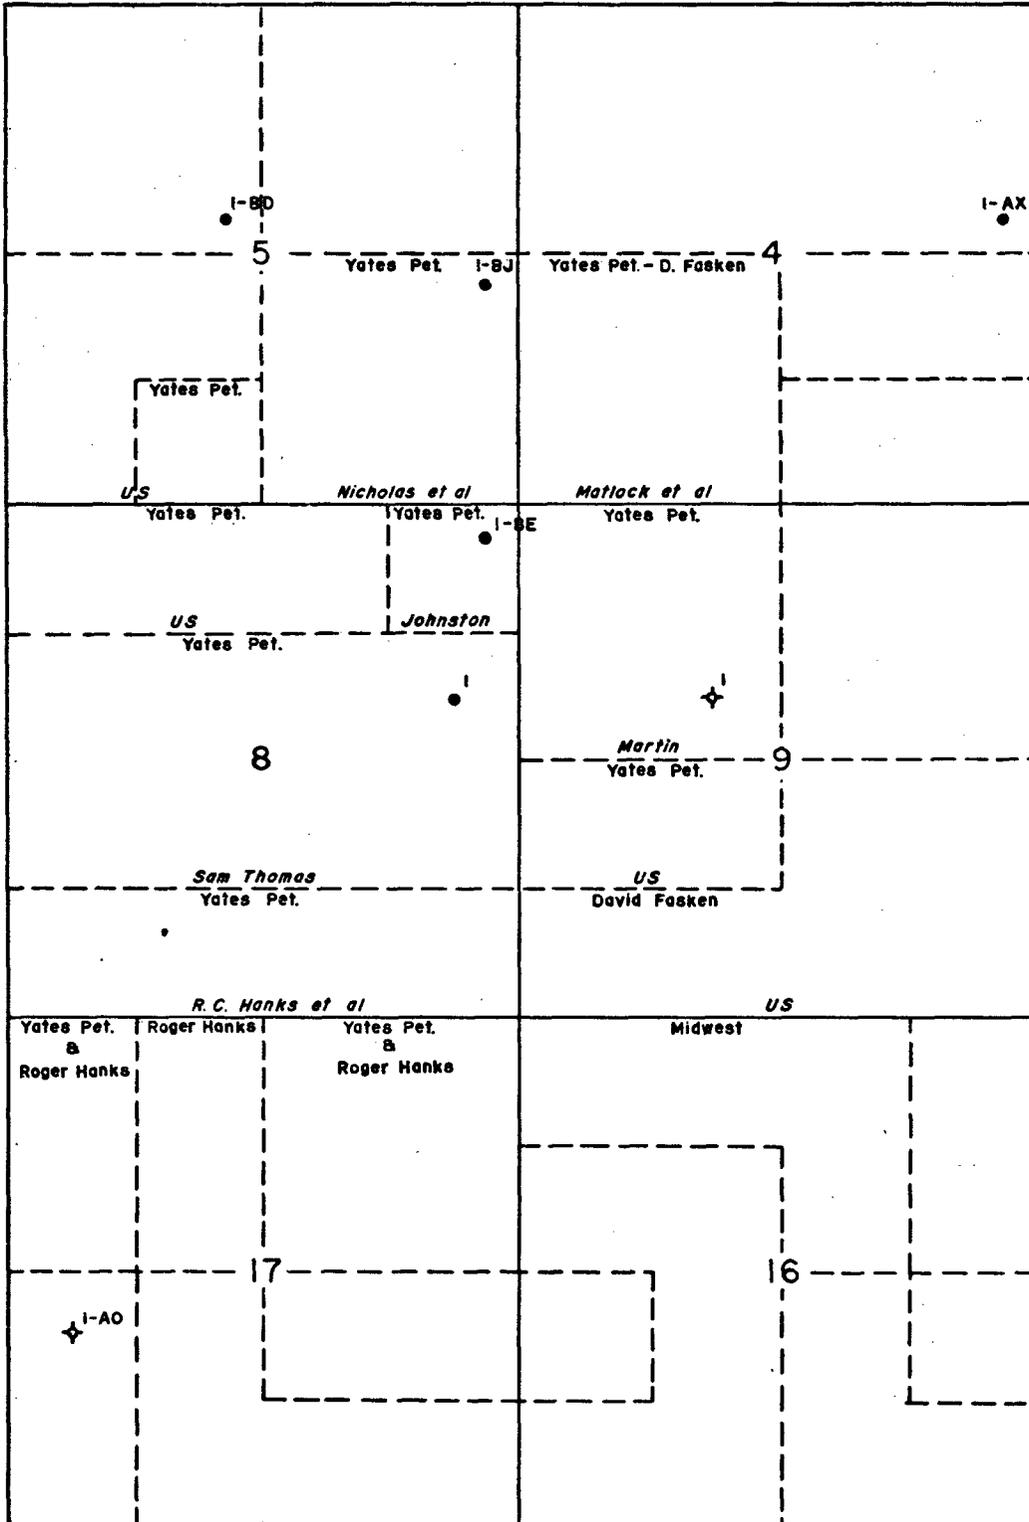

T
19
S

Scale: 1 inch = 4,000 feet

Midland, Texas
January , 1972

Mr. A. L. Porter, Jr., Secretary-Director
New Mexico Oil Conservation Commission
P. O. Box 2088
Santa Fe, New Mexico 87501

Gentlemen:

We have been notified of the application of Yates Petroleum Corporation, pursuant to Rule 104-F of the Oil Conservation Commission, for administrative approval to re-enter its Johnston "BE" well located 330 feet from the North and East lines of Section 8, Township 19 South, Range 25 East, N.M.P.M., and to attempt to deepen and recomplete said well in the Cisco zone of the Pennsylvanian formation. We understand that the said Johnston "BE" well was drilled to a total depth of 4,075 feet below the surface and was plugged back to 3,220 feet below the surface.

As the operator of a proration or spacing unit (comprising all of Section 9, Township 18 South, Range 25 East, N.M.P.M.), you are advised that we hereby waive any objection to the proposed application and consent to the said recompletion of the Yates Petroleum Corporation Johnston "BE" well, at an unorthodox location, in the Cisco zone of the Pennsylvanian formation.

Very truly yours,

DAVID FASKEN

DAVID FASKEN

By Richard S. Brooks
Richard S. Brooks, Attorney

WESTERN UNION
TELEGRAM
PROGRAM

+

WU ARTESIA

TNX

V+

WU ARTESIA

NS MDA069 PD MIDLAND TEX JAN 24 1030A CST

YATES PETROLEUM CORP

ARTESIA NMEX

MIDWEST HEREBY WAIVES ANY OBJECTIONS TO THE APPLICATION OF
YATES PETROLEUM CORPORATION FOR AN UNORTHODOX LOCATION SO
THAT IT MAY DEEPEN THE JOHNSTON "BE" WELL IN THE NE/4 NE/4 OF
SECTION 8 T19S RANGE 25E EDDY COUNTY NEW MEXICO TO THE CISCO
ZONE OF THE PENN FORMATION
MIDWEST OIL CORP BY OMAR L BROWN

1011A

WESTERN UNION
TELEGRAM
PROGRAM

WESTERN UNION
NORTH AMERICA
TELEGRAM
WESTERN UNION
NORTH AMERICA
TELEGRAM
WESTERN UNION
NORTH AMERICA
TELEGRAM

+

WU ARTESIA

K AYB027 PD MIDLAND TEX JAN 24 330P CST

YATES PETR CORP

207 SOURXXX SOUTH 4 ARTESIA NMEX

WE HEREBY WAIVE ANY OBJECTIONS TO THE APPL OF YATES PET CORP

FOR UNORTHODOX LOCATION SO THAT THEY MAY DEEPEN THEIR JOHNSTON "BE"
WELL IN THE NORTHEAST QUARTER OF THE NORTHEAST QUARTER SECTION EIGHT
TWP 19 SOUTH RANGE 25E TO THE CISCO CANYON ZONE OF THE PENN FORMATION
ROGER C HANKS

APPL "BE" TWP 19 25E

7 42AM