


NANCY KING

BOOKKEEPING SERVICE
BOX 385 • 300 BOOKER BLDG.
ARTESIA, NEW MEXICO 88210

December 21, 1979

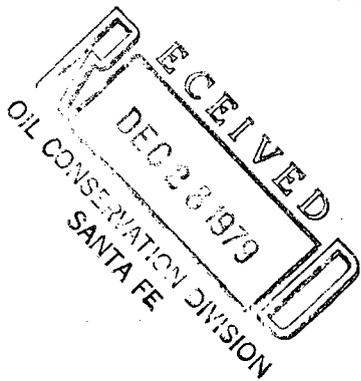

*NSC - 1140
Rule 104 F
Immediate*

Mr. Ramey
Energy and Minerals Department
P. O. Box 2088
Santa Fe, New Mexico 87501

Re: R. Q. Silverthorne
Kenwood No. 6

*1100 FSL
1310 FWL
30-18 S-31E*

Dear Mr. Ramey:

The Order of Division granting Mr. Silverthorne approval to drill the above referenced well at a location 1310' from South line, 1310' from West line, Section 30, T 18S, R 31E, this location fell directly under an electric power line and it is necessary to move the well to a point 1100' from the South and West lines of this section.

With this letter, we are requesting administrative approval for this unorthodox location.

Yours very truly,

R. Q. Silverthorne

A handwritten signature in cursive script that reads "Nancy King".

Nancy King
Agent

NK/bj

cc R.Q. Silverthorne

RQ SILVERTHORNE
KENWOOD LEASE

3φ 7.2/12.47 KV PRIMARY LINE

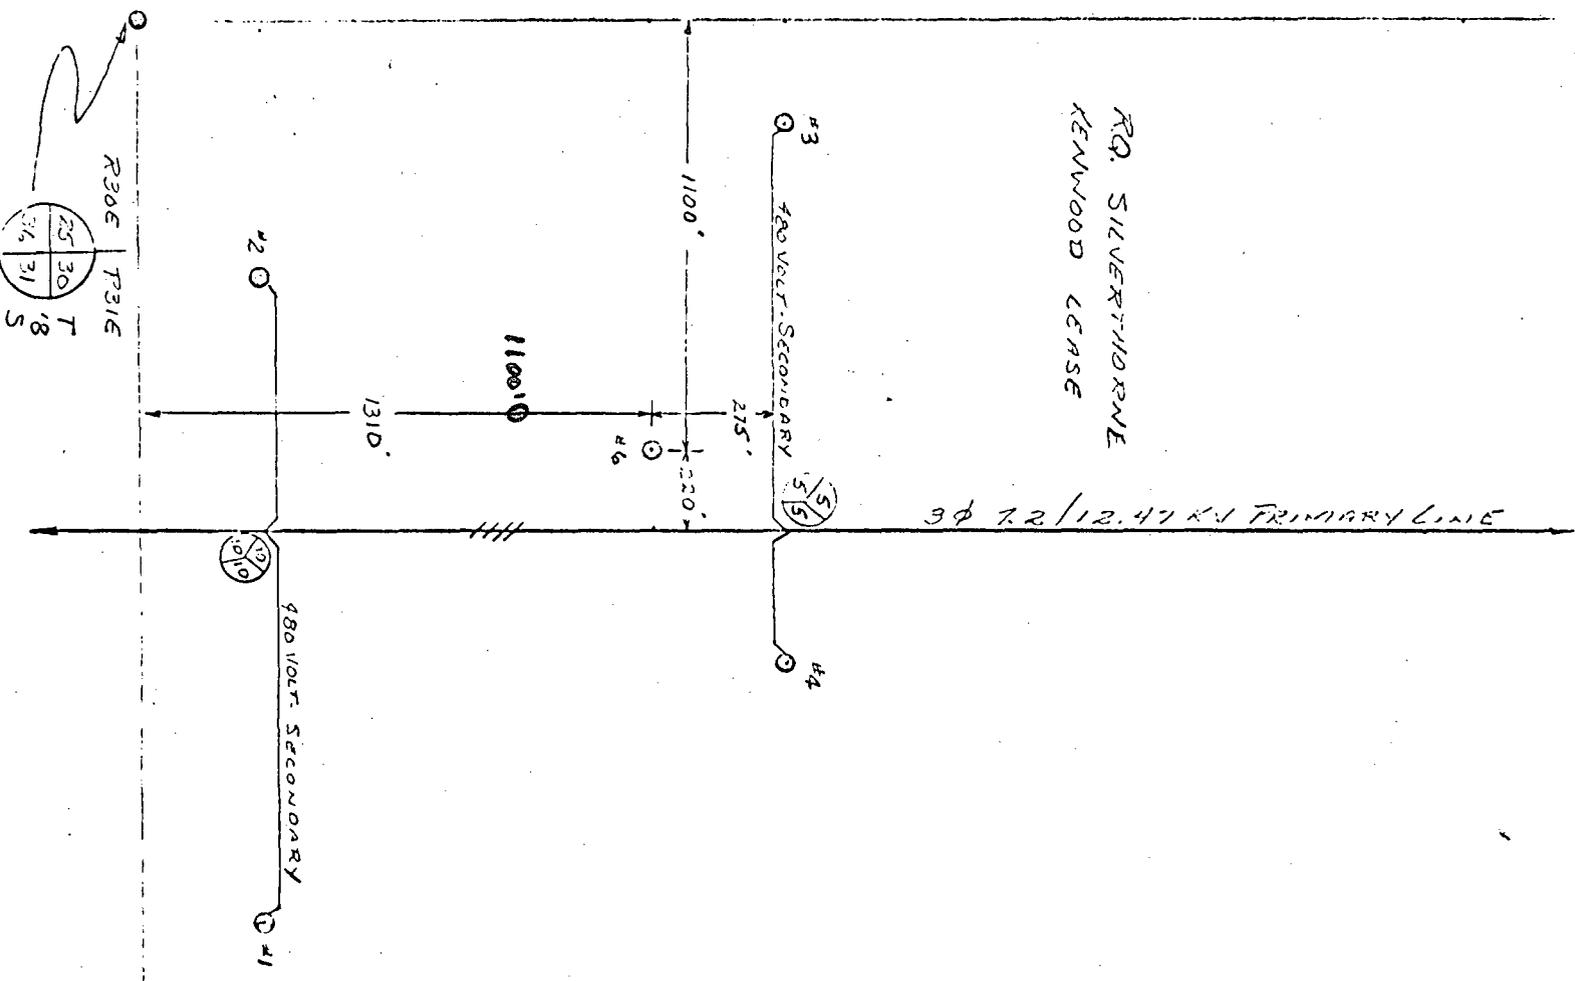



PHOTO COPY

RECEIVED
 JAN 11 1980
 OIL CONSERVATION DIVISION
 SANTA FE

RECEIVED

NOV 15 1979

R. Q. SILVERTHORNE

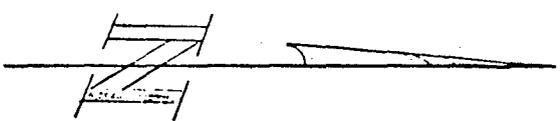

Note: DISTANCE TO
 PRIMARY AND SECONDARY
 LINE ARE SCALED
 FROM NIP AND
 ACTUALLY MEASURED
 SCALE 1" = 500'

R316 T316
 T 1/8 5

R306 T316
 T 1/8 5



STATE OF NEW MEXICO
ENERGY AND MINERALS DEPARTMENT
 OIL CONSERVATION DIVISION

December 28, 1979

BRUCE KING
 GOVERNOR
 LARRY KEHOE
 SECRETARY

POST OFFICE BOX 2088
 STATE LAND OFFICE BUILDING
 SANTA FE, NEW MEXICO 87501
 (505) 827-2434


RECEIVED
 JAN 11 1980
 OIL CONSERVATION DIVISION
 SANTA FE

Nancy King
 P. O. Box 385
 Artesia, New Mexico 88210

Re: Application for Non-Standard
 Location: R. Q. Silverthorne
Kenwood No. 6, 1100' FSL and 1100'
FWL of Sec. 30, T-18-S, R-31-E,
Eddy County

We may not process the subject application for non-standard location until the required information or plats checked below (is) (are) submitted.

- 1 A plat must be submitted clearly showing the ownership of the offsetting leases.
- 2 A statement must be submitted that offset owners have been notified of the application by certified mail.
- 3 A plat must be submitted fully identifying the topography necessitating the non-standard location.
- Other:

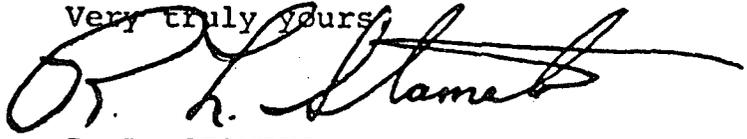Very truly yours,

 R. L. STAMETS
 Technical Support Chief

RLS/dr

Please refer to Case No. 6696, The offsetting leases are owned by R. Q. Silverthorne. Plat item No. 3 enclosed.

Nancy King