

BLACKWOOD & NICHOLS CO., LTD.

P.O. BOX 1237
DURANGO, COLORADO 81302-1237

(303) 247-0728

November 22, 1989

OIL CONSERVATION DIVISION
RECEIVED
'89 NOV 27 AM 11 00

Mr. Michael E. Stogner
Oil Conservation Division
State of New Mexico
P. O. Box 2088
Santa Fe, New Mexico 87504

Re: Unorthodox Coal Gas Well Location
~~Northeast Blanco Unit No. 424~~
2073' FNL, 1330' FWL
E, Section 4, T30N, R7W
Basin Fruitland Coal Pool
San Juan County, New Mexico

Dear Mr. Stogner:

In response to your letter of November 7, 1989, the referenced well was moved to the approved unorthodox location of 2100' FNL and 1330' FWL to enable the well pad size to be increased by 25' for safety reasons. This location is fairly close to Navajo Lake and to be able to construct a larger drill pad and preserve the requested tree screen toward the lake it is necessary to move the drill pin 25'.

Mr. LeMay approved the original unorthodox location by Administrative Order NSL-2634 in February 1989. Since then Blackwood & Nichols has completed several good producing wells in this area and the originally staked well pad is inadequate. Attached is a copy of the Bureau of Land Management Sundry Notice to move the well.

THank you for your cooperation in this matter.

Sincerely,

BLACKWOOD & NICHOLS CO., LTD.



William F. Clark
Operations Manager

WFC:lk1

Attachment

cc: W. F. Carr
Steve Cromwell

UNITED STATES
DEPARTMENT OF THE INTERIOR
GEOLOGICAL SURVEY

SUNDRY NOTICES AND REPORTS ON WELLS

(Do not use this form for proposals to drill or to deepen or plug back to a different reservoir. Use Form 9-331-C for such proposals.)

1. oil well gas well other

2. NAME OF OPERATOR
Blackwood & Nichols Co., LTD

3. ADDRESS OF OPERATOR
P.O. Box 1237, Durango, CO 81302-1237

4. LOCATION OF WELL (REPORT LOCATION CLEARLY. See space 17 below.)
AT SURFACE: 2100' FNL - 1330' FWL
AT TOP PROD. INTERVAL:
AT TOTAL DEPTH:

16. CHECK APPROPRIATE BOX TO INDICATE NATURE OF NOTICE, REPORT, OR OTHER DATA

REQUEST FOR APPROVAL TO:		SUBSEQUENT REPORT OF:	
TEST WATER SHUT-OFF	<input type="checkbox"/>		<input type="checkbox"/>
FRACTURE TREAT	<input type="checkbox"/>		<input type="checkbox"/>
SHOOT OR ACIDIZE	<input type="checkbox"/>		<input type="checkbox"/>
REPAIR WELL	<input type="checkbox"/>		<input type="checkbox"/>
PULL OR ALTER CASING	<input type="checkbox"/>		<input type="checkbox"/>
MULTIPLE COMPLETE	<input type="checkbox"/>		<input type="checkbox"/>
CHANGE ZONES	<input type="checkbox"/>		<input type="checkbox"/>
ABANDON*	<input type="checkbox"/>		<input type="checkbox"/>
(other) <u>Change footage location</u>			

5. LEASE
SF079043

6. IF INDIAN, ALLOTTEE OR TRIBE NAME

7. UNIT AGREEMENT NAME
Northeast Blanco

8. FARM OR LEASE NAME
Northeast Blanco Unit

9. WELL NO.
424

10. FIELD OR WILDCAT NAME
Basin Fruitland Coal

11. SEC., T., R., M., OR BLK. AND SURVEY OR AREA
Sec. 4, T30N, R7W, NMPM

12. COUNTY OR PARISH | 13. STATE
San Juan | NM

14. API NO.

15. ELEVATIONS (SHOW DF, KDB, AND WD)
6140' GL

(NOTE: Report results of multiple completion or zone change on Form 9-330.)

17. DESCRIBE PROPOSED OR COMPLETED OPERATIONS (Clearly state all pertinent details, and give pertinent dates, including estimated date of starting any proposed work. If well is directionally drilled, give subsurface locations and measured and true vertical depths for all markers and zones pertinent to this work.)*

Propose to change footage location and layout as shown on the attached cut & fill diagram. All cuts and fills will be outside the staked perimeter, but within the construction zone. Corners 2, 3, and 6 will be at steep slopes to avoid treeline and archaeology site.

New footage location to 2075' FNL, 1330' FWL

APPROVED
OCT 10 1989
John P. Felder
AREA MANAGER

Subsurface Safety Valve: Manu. and Type _____ Set @ _____ Ft.

18. I hereby certify that the foregoing is true and correct

SIGNED R. E. Felder TITLE Agent DATE August 28, 1989

(This space for Federal or State office use)


APPROVED BY _____ TITLE _____ DATE _____
CONDITIONS OF APPROVAL, IF ANY:

RECEIVED
MAIL ROOM
AUG 31 AM 9:29
REGIONAL RESOURCE AREA
DURANGO, NEW MEXICO


ackwood & Nichols
Co., LTD.

Northeast Blanco Unit #424
2100 FNL, 1330 FWL
Sec. 4, T30N, R7W N.M.P.M.
San Juan Co., N.M.


DRAINAGE
DIVERSION

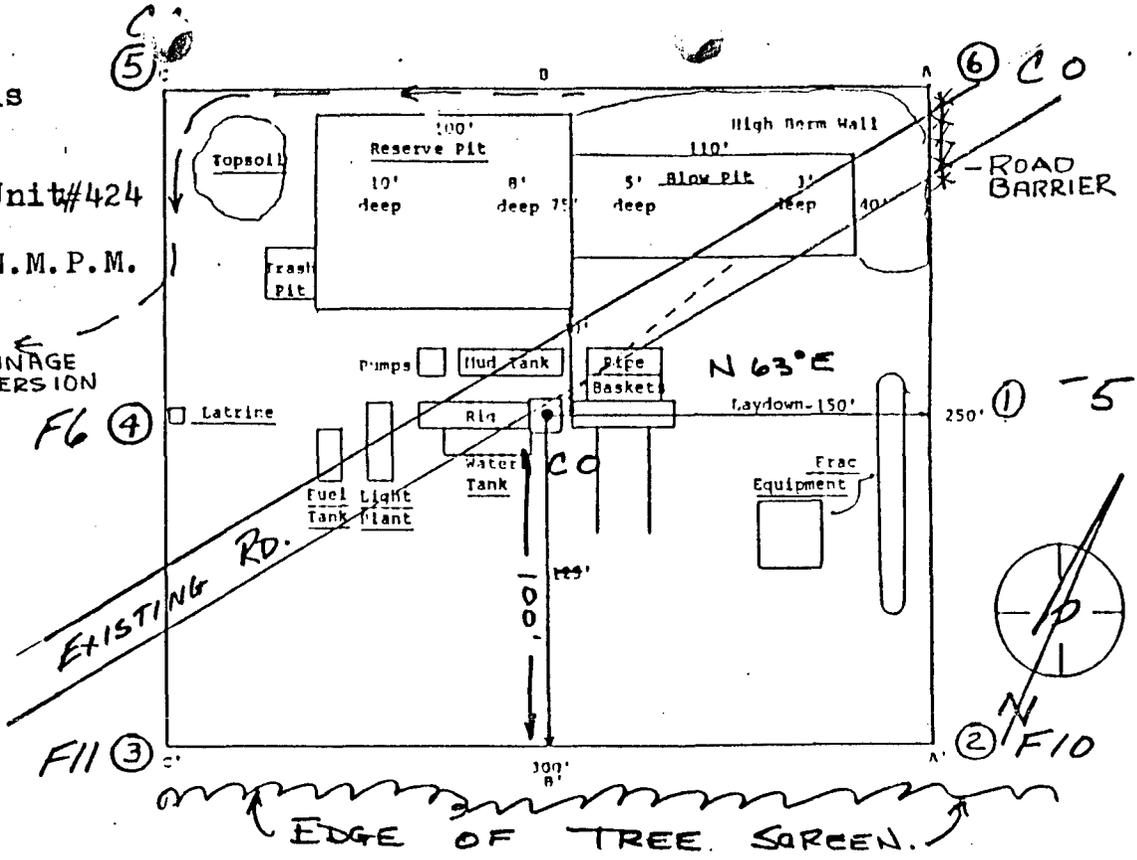


A - A' Vert. : 1" = 30' Horiz. : 1" = 50' C/L

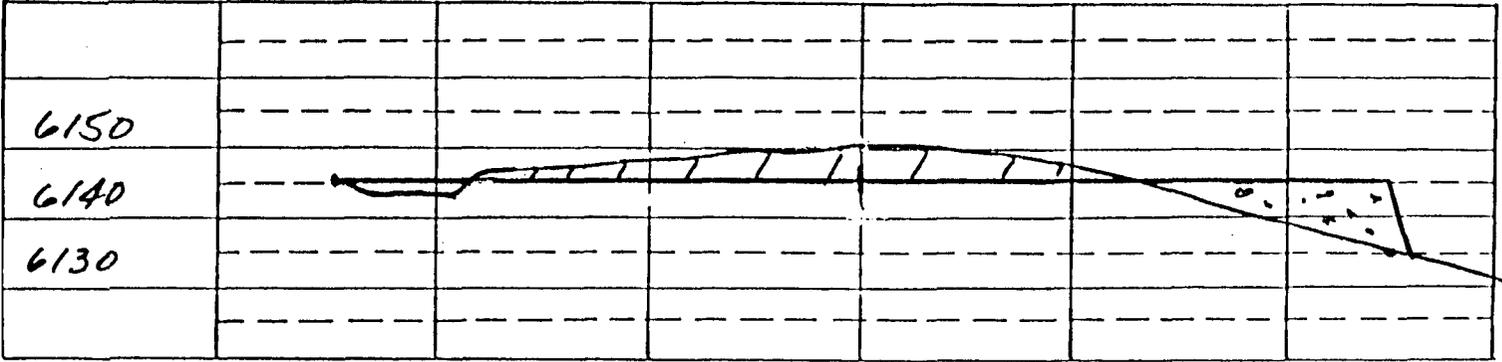


B - B' C/L

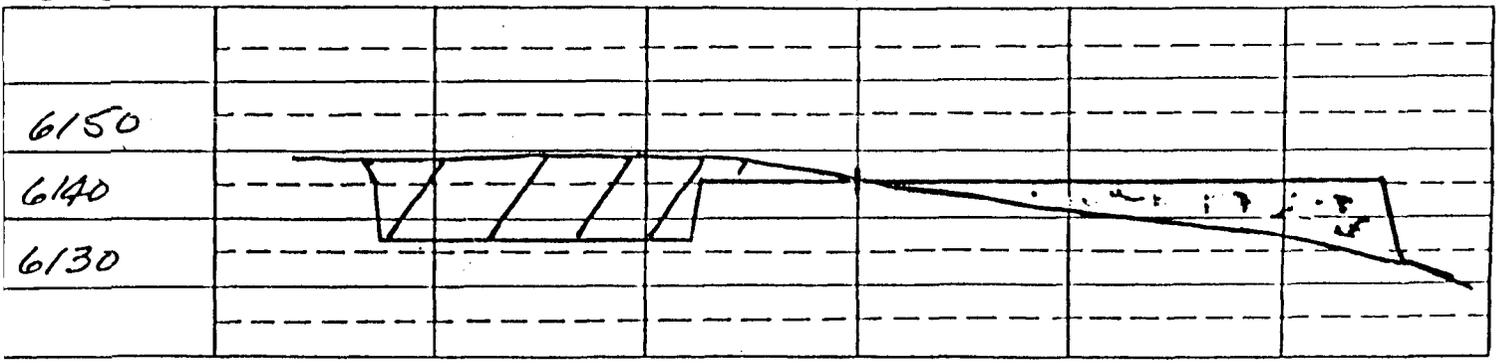

C - C' C/L

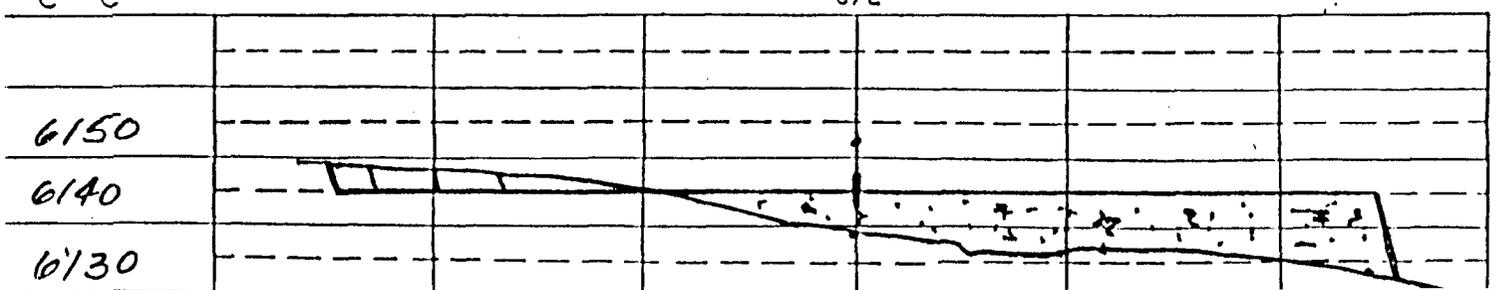

Archaeological Sites

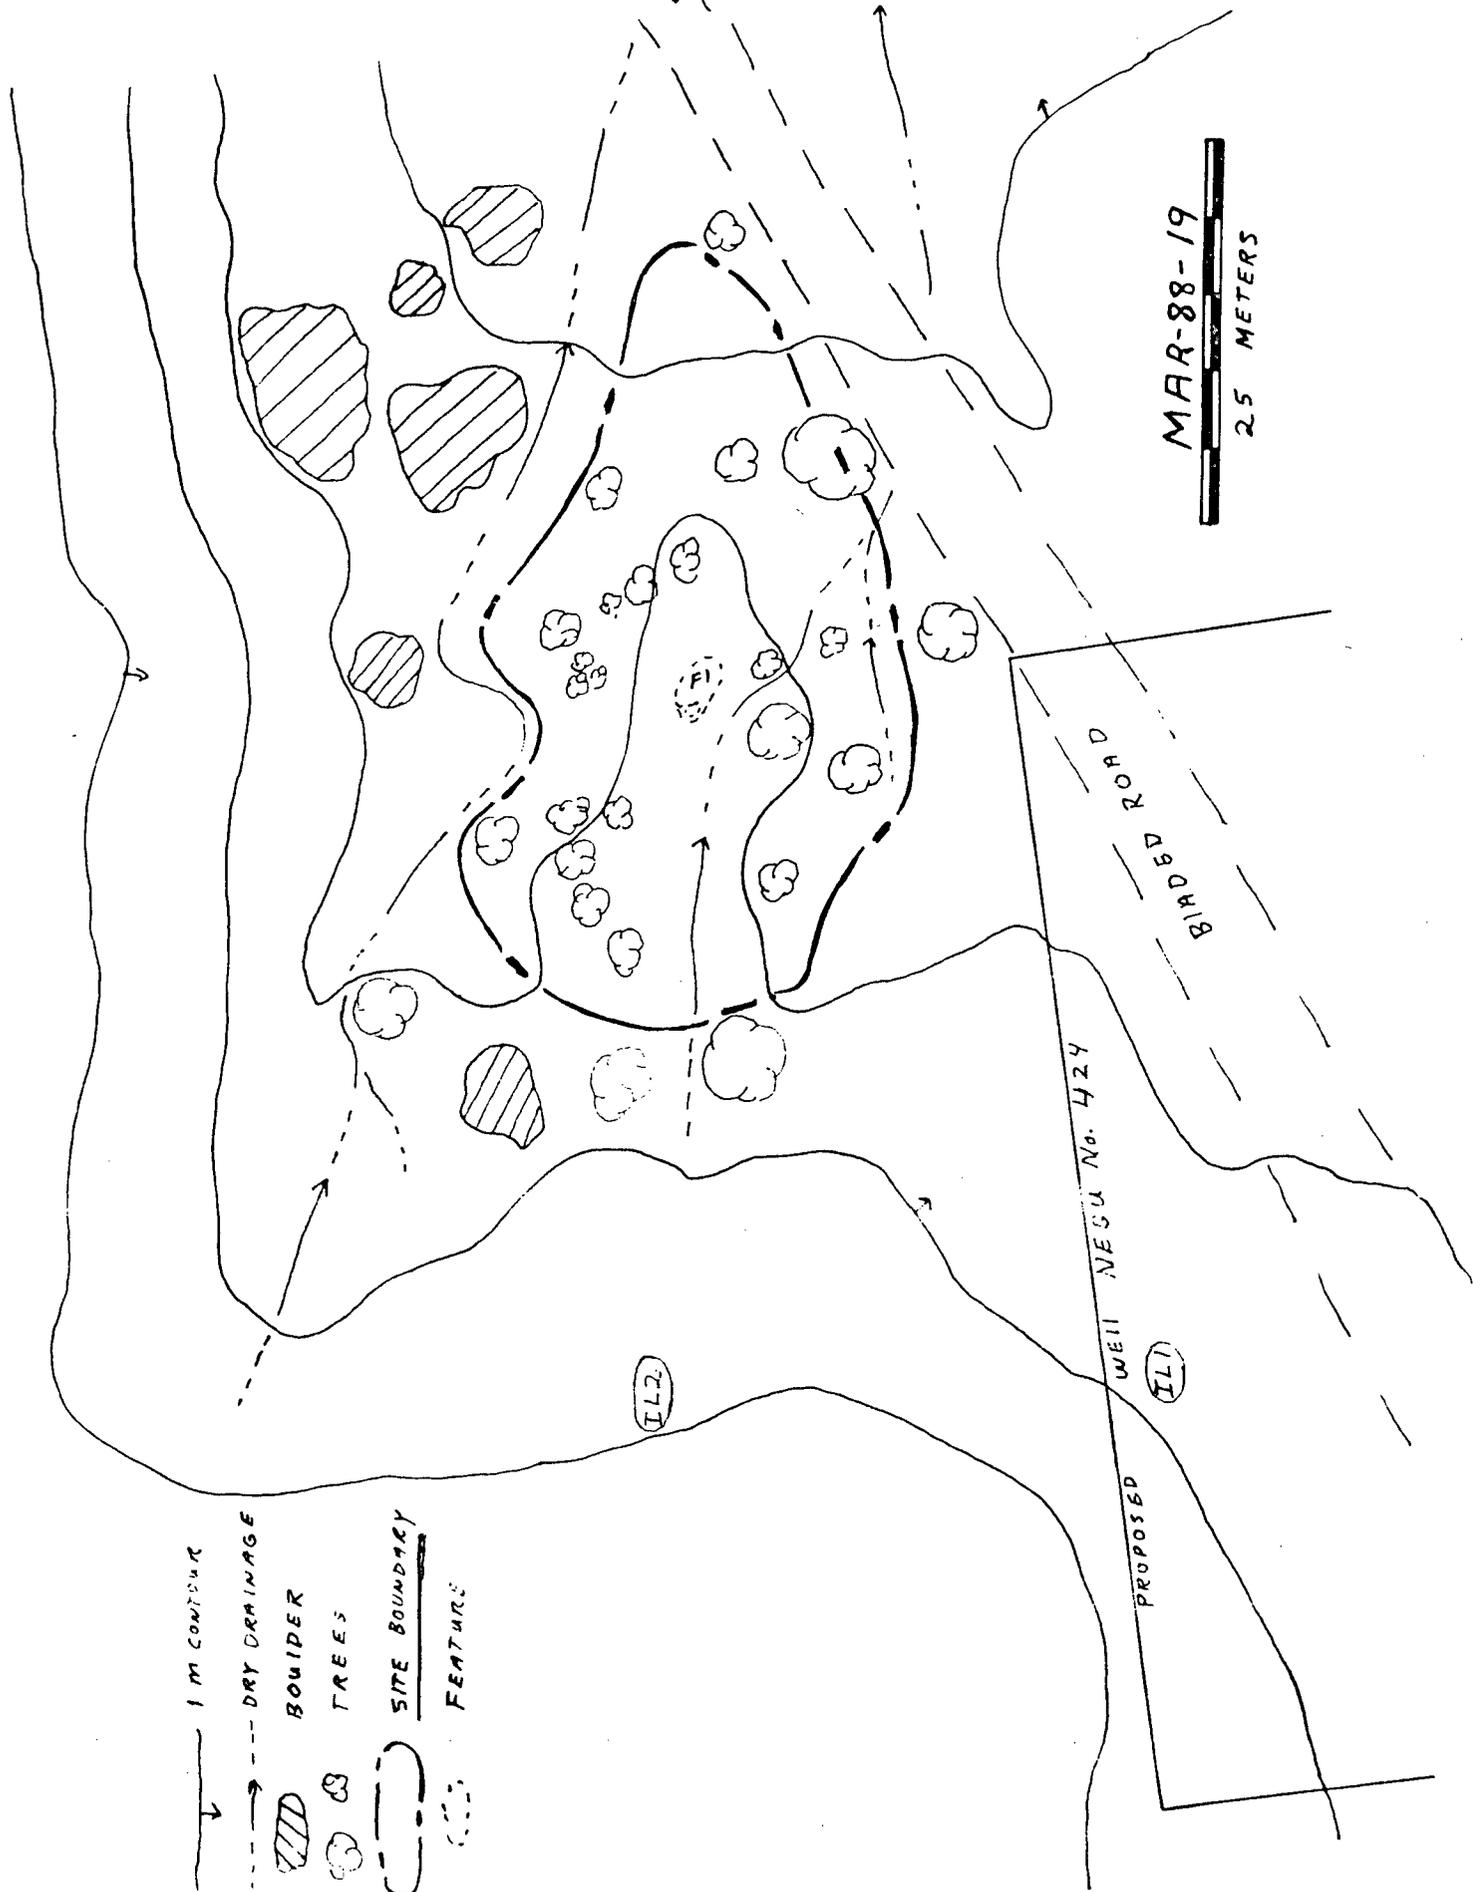

- 1 m contour
- DRY DRAINAGE
- BOULDER
- TREES
- SITE BOUNDARY
- FEATURE

MAR-88-19
2.5 METERS

BROAD ROAD

WELL NEGU No. 424

PROPOSED

ILL

ILL