


PERMITS,
RENEWALS,
& MODS
Application

OCD Discharge Plan
Application for Modification

July 2007

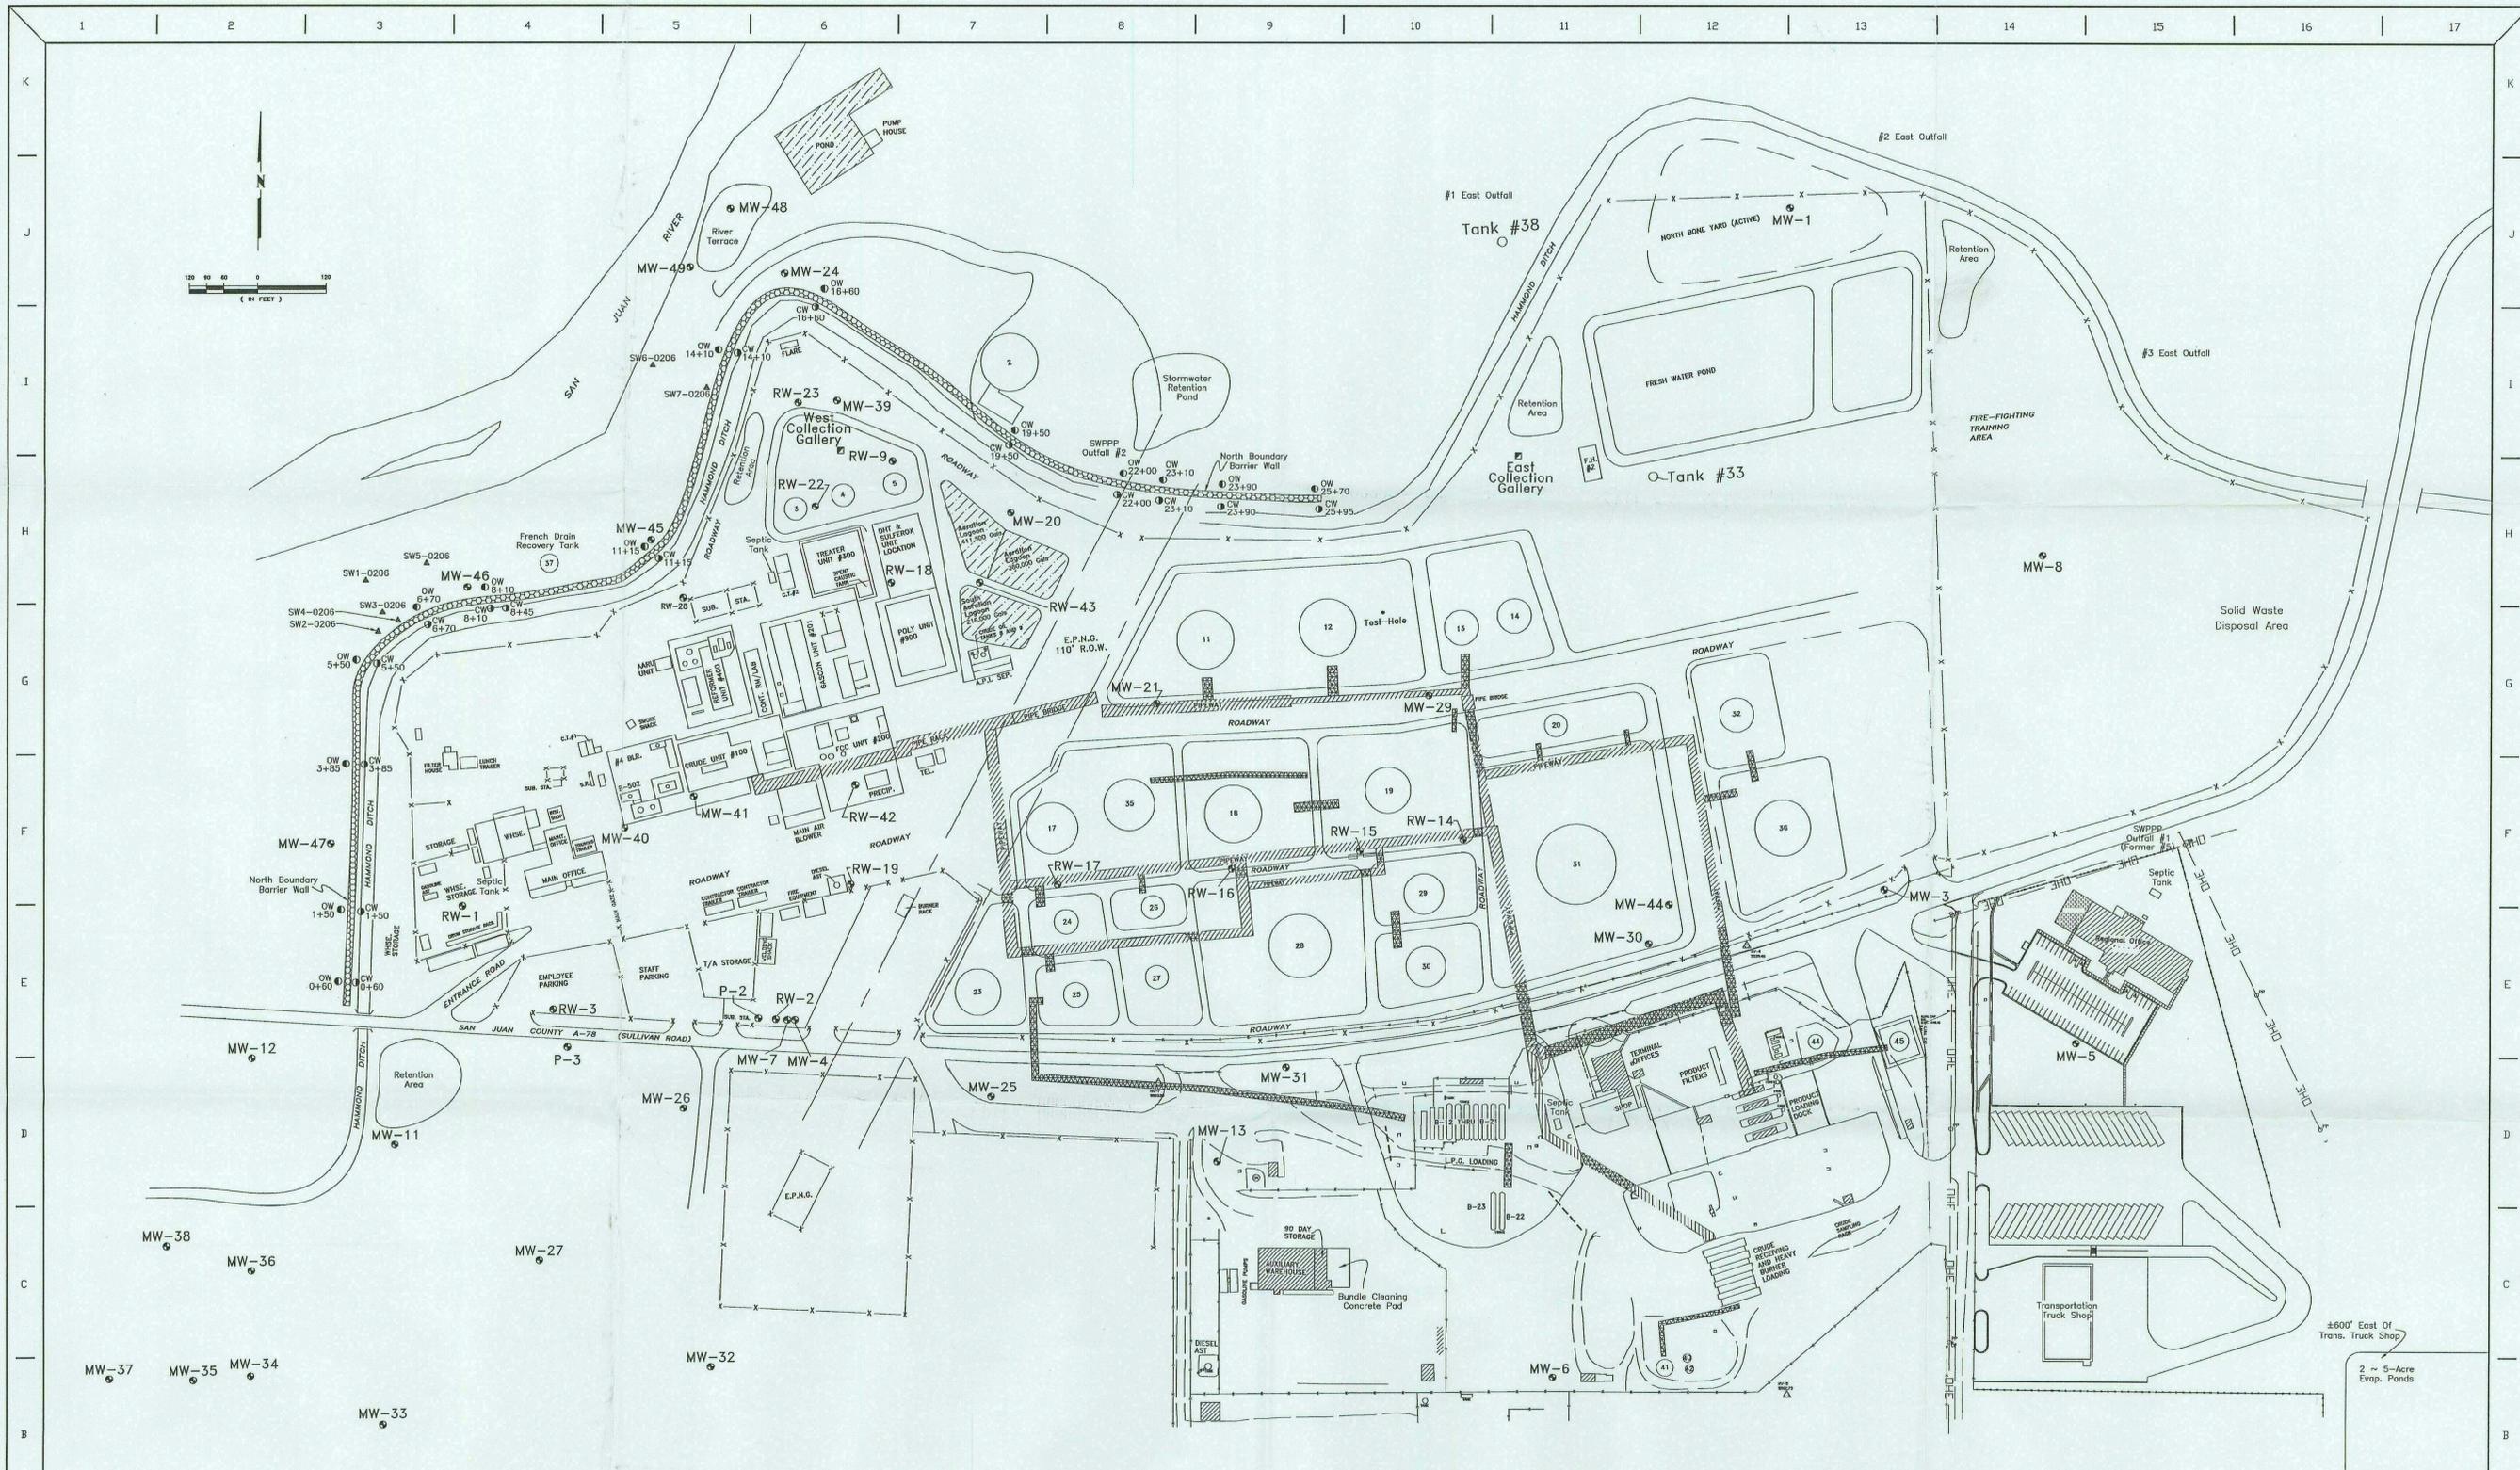

NOTES "MW-XX" - Monitoring Wells Locations
 "RW-XX" - Recovery Well Locations
 "P" - Piezometer
 [Symbol] - Denotes Under Ground Pipe-Way.
 [Symbol] - Denotes Above Ground Pipe-Way.
 [Symbol] - Denotes Slurry Barrier Wall
 "CW" - Collection Well Locations
 "OW" - Observation Well Locations
 "SW" - Sump Well Locations

NO.	REVISION	DATE	BY	CHECKED	APPROVED
8	Revised To Indicate Tanks 24 & 25 Addition.	NHB 3/06			
7	Observation, & Collection Wells Added As Per Enviro. Dept. Mark-Ups.	NHB 12/05			
6	Updated To Indicate Changes As Per Enviro. Dept. Red-Line Mark-Ups.	NHB 7/05			
5	Updated To Indicate Changes As Per Enviro. Dept. Red-Line Mark-Ups.	NHB 3/05			
4	Updated To Indicate Changes As Per Enviro. Dept. Red-Line Mark-Ups.	NHB 2/04			
10	Revised As Per Red-Line Mark-Ups From "C. Hurtado" Enviro. Dept.	NHB 7/07			
9	Revised To Indicate "SW" or Sump Well Locations.	NHB 5/06			
1	Updated As Per Environmental Dept. Mark Up				

SCALE	DATE
As Noted	8/29/02
DRAWN BY NHB	
INITIAL CHK.	
FINAL CHK.	
ENGR.	
APPR. BY	
AFE/WO No.	

Giant Bloomfield Refinery
 Area Plot Plan
 Recovery Well & Monitoring
 Well Locations

GIANT
REFINING CO.

BLOOMFIELD REFINERY
 DWG. NO. D-000-900-023

BLOOMFIELD NEW MEXICO
 REV. 10