

# 46 OIL CONSERVATION DIVISION  
RECEIVED

'95 JAN 3 AM 8 52

**devon**  
ENERGY CORPORATION

20 North Broadway, Suite 1500 Telephone 405/235-3611  
Oklahoma City, Oklahoma 73102-8260 FAX 405/552-4550

December 29, 1994

**Certified Mail No. P 080 276 299**

State of New Mexico  
Energy, Minerals and Natural Resources Department  
Oil Conservation Division  
Post Office Box 2088  
Santa Fe, New Mexico 87504-2088

RE: Non-Standard Location Approval  
West Red Lake Unit, Eddy County

Gentlemen:

Devon Energy Corporation (Nevada) requests approval for Non-Standard Location for the well listed below. This NSL was necessary due to pipelines in the area.

WRLU No.	Unit	Section-T-R	Footage Location
46	D	8-18S-27E	1090' FNL & 280' FWL

Enclosed is a map of the West Red Lake Unit showing the Unit's boundaries and a copy of form C-102 for the proposed well.

According to our records, there are no operators having wells in the offsetting 40 acre tracts.

If you have any questions, please contact the undersigned at (405) 235-3611, X4509.

Sincerely yours,

DEVON ENERGY CORPORATION (NEVADA)

*E. L. Buttross Jr.*

Mr. E.L. Buttross, Jr.  
District Engineer

ELB/ld  
Enclosures

cc: Oil Conservation Division - Artesia, NM  
Bureau of Land Management - Carlsbad, NM

DISTRICT I  
P.O. Box 1060, Hobbs, NM 88240

State of New Mexico  
Energy, Minerals and Natural Resources Department

Form C-102  
Revised February 10, 1994  
Instruction on back  
Submit to Appropriate District Office  
State Lease - 4 Copies  
Fee Lease - 3 Copies

DISTRICT II  
P.O. Drawer DD, Artesia, NM 88210

**OIL CONSERVATION DIVISION**

DISTRICT III  
1000 Rio Brazos Rd., Aztec, NM 87410

P.O. Box 2088  
Santa Fe, New Mexico 87504-2088

AMENDED REPORT

**WELL LOCATION AND ACREAGE DEDICATION PLAT**

API Number	Pool Code	Pool Name
		Red Lake; Q-GB-SA 51300
Property Code	Property Name	Well Number
	WEST RED LAKE UNIT	46
OGRID No.	Operator Name	Elevation
6137	DEVON ENERGY	3397'

Surface Location


UL or lot No.	Section	Township	Range	Lot Idn	Feet from the	North/South line	Feet from the	East/West line	County
D	8	18 S	27 E		1090	NORTH	280	WEST	EDDY

Bottom Hole Location If Different From Surface

UL or lot No.	Section	Township	Range	Lot Idn	Feet from the	North/South line	Feet from the	East/West line	County

Dedicated Acres	Joint or Infill	Consolidation Code	Order No.
40			

**NO ALLOWABLE WILL BE ASSIGNED TO THIS COMPLETION UNTIL ALL INTERESTS HAVE BEEN CONSOLIDATED OR A NON-STANDARD UNIT HAS BEEN APPROVED BY THE DIVISION**

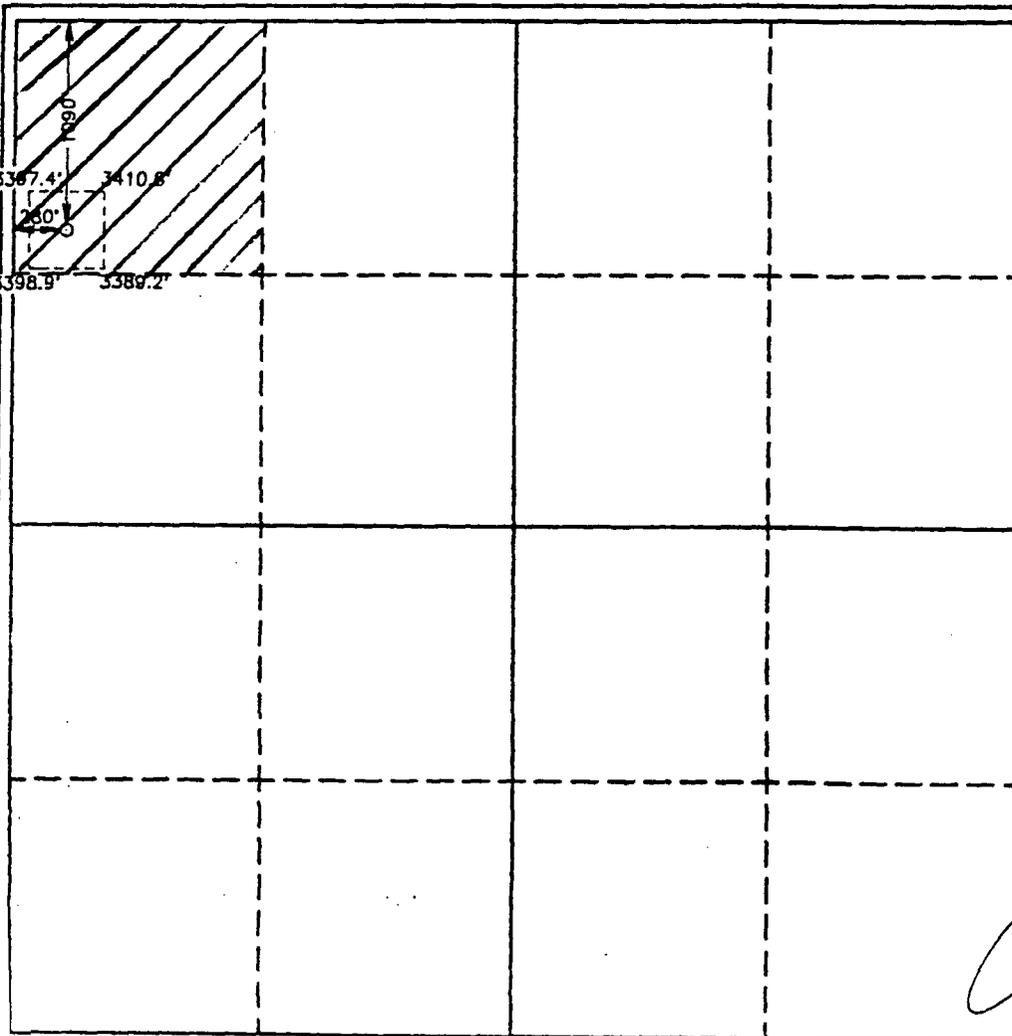

**OPERATOR CERTIFICATION**

I hereby certify that the information contained herein is true and complete to the best of my knowledge and belief.

*E. L. Buttross, Jr.*  
Signature

E. L. Buttross, JR.  
Printed Name

District Engineer  
Title

11/17/94  
Date

---

**SURVEYOR CERTIFICATION**

I hereby certify that the well location shown on this plat was plotted from field notes of actual surveys made by me or under my supervision, and that the same are true and correct to the best of my knowledge and belief.


Date Surveyed: \_\_\_\_\_  
Signature & Seal of Professional Surveyor: \_\_\_\_\_

**PROFESSIONAL ENGINEER**  
W.O. No. \_\_\_\_\_ 1723

Certificate No. JOHN W. WEST, 676  
RONALD J. EIDSON, 3239

# R 27 E

T 18 S

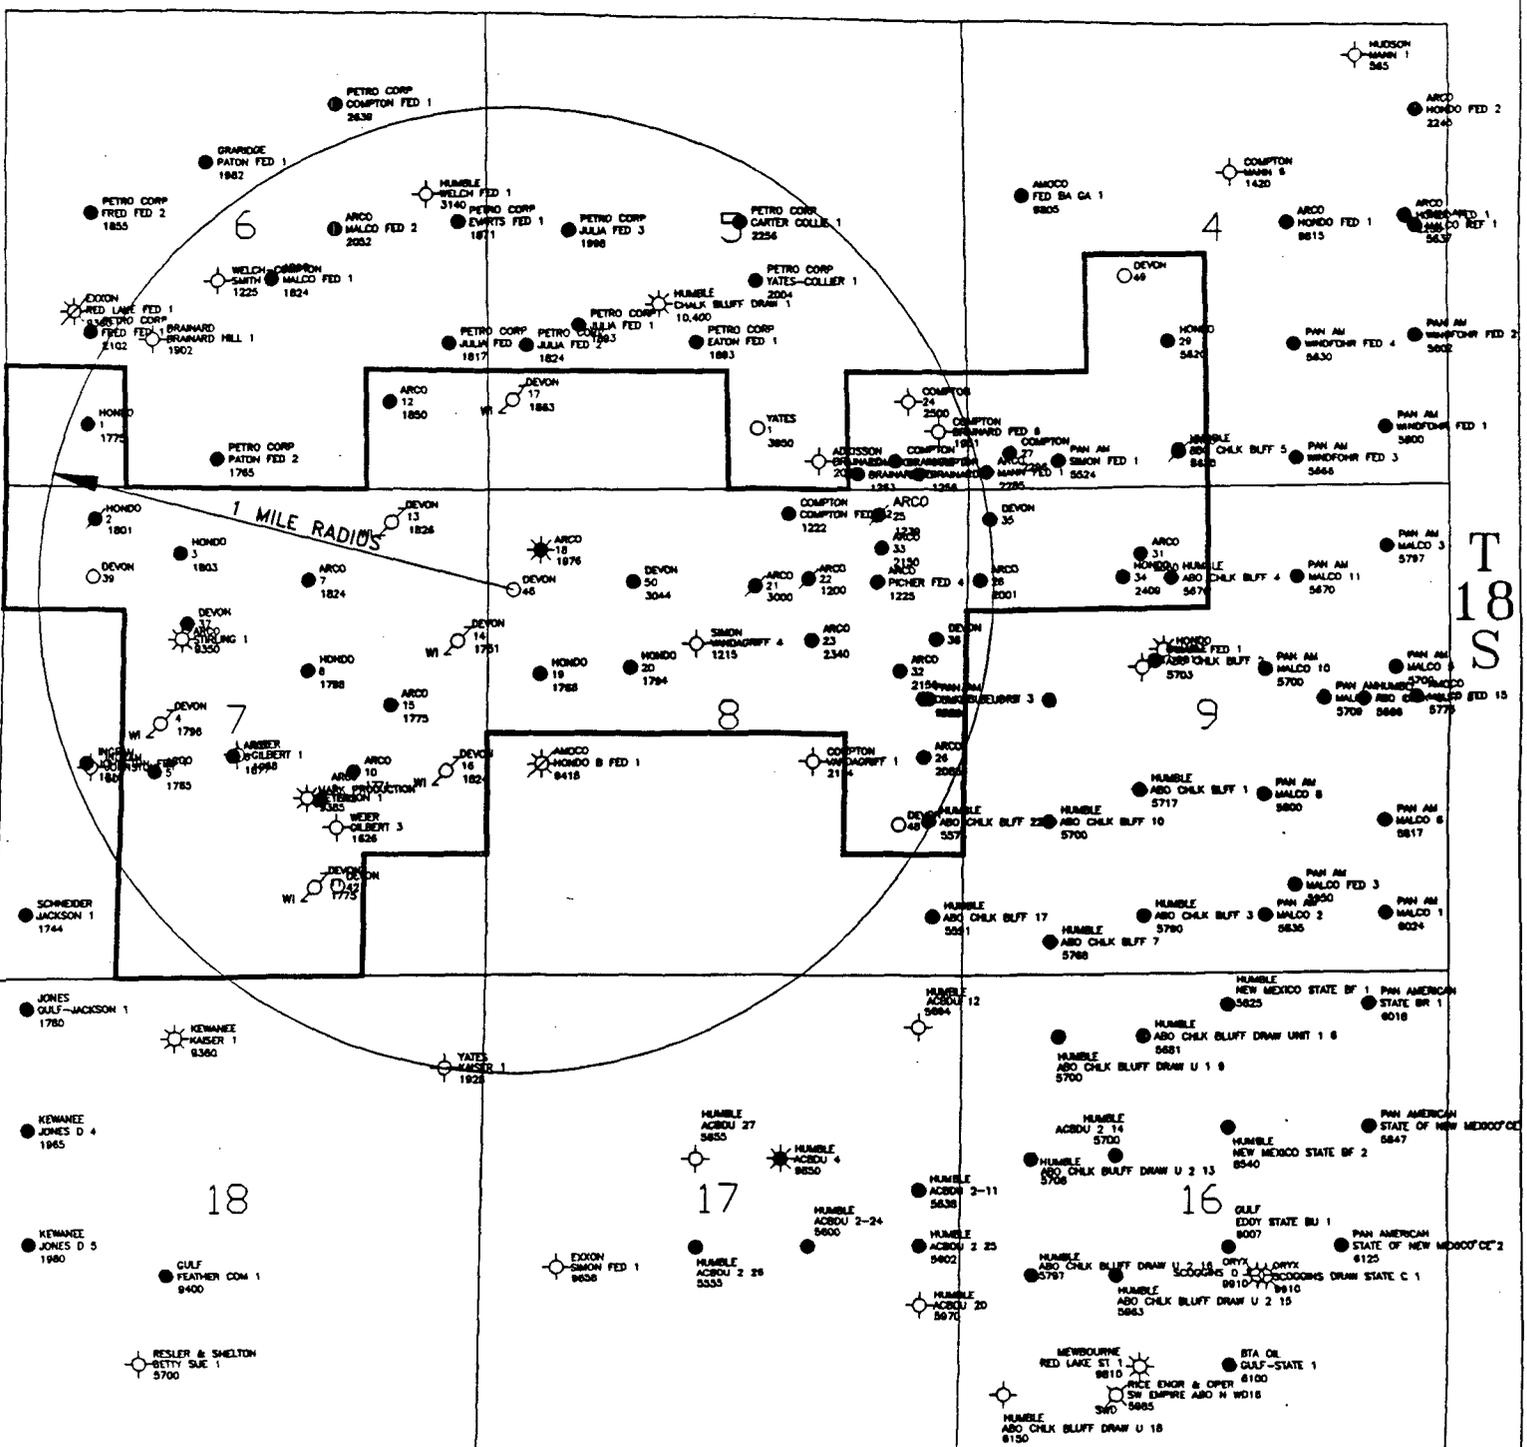




**WEST RED LAKE AREA**  
EDDY COUNTY, NEW MEXICO

WELLS WITHIN 1 MILE RADIUS  
WRLU - 46

## EXHIBIT 4

Scale in Feet

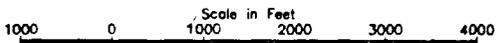

WR105028	