


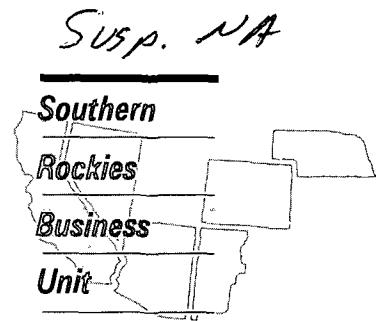

OIL CONSERVATION DIVISION
RECEIVED

'95 SEP 28 AM 8 52



September 26, 1995

Mr. William J. LeMay, Director
New Mexico Oil Conservation Division
2040 S. Pacheco Street
P.O. Box 2088
Santa Fe, NM 87504

Application For Unorthodox Location
Aztec Gas Com Well #1E
550' FNL 1730' FEL, Section 2-T27N-R10W
Basin Dakota Pool
San Juan County, New Mexico

Amoco Production Company hereby requests administrative approval for an unorthodox well location for the Aztec Gas Com Well #1E in the Basin Dakota Pool. The location of the well is 550' FNL and 1730' FEL, Section 2-T27N-R10W. This unorthodox well location is necessary due to the topographic conditions in the Armenta Canyon area.

Amoco is the only affected offset operator and no additional notice of this application is required. Attached are plats showing the location of the well, topography, and the other Basin Dakota wells and offset operators in the area. If you have any questions regarding this application, please contact me at (303) 830-5072.

Sincerely,

J. W. Hawkins

Attachments

cc: Gail Jefferson

Frank Chavez, Supervisor
NMOCD District III
1000 Rio Brazos Road
Aztec, NM 87410

District I
PO Box 1980, Hobbs, NM 88241-1980
District II
PO Drawer DD, Artesia, NM 88211-0719
District III
1000 Rio Brazos Rd., Aztec, NM 87410
District IV
PO Box 2088, Santa Fe, NM 87504-2088

State of New Mexico
Energy, Minerals & Natural Resources Department

OIL CONSERVATION DIVISION
PO Box 2088
Santa Fe, NM 87504-2088

Form C-102
Revised February 21, 1994
Instructions on back
Submit to Appropriate District Office
State Lease - 4 Copies
Fee Lease - 3 Copies

☐ AMENDED REPORT

WELL LOCATION AND ACREAGE DEDICATION PLAT

1 API Number		2 Pool Code 71599		3 Pool Name Basin Dakota	
4 Property Code		5 Property Name AZTEC GAS COM			6 Well Number # 1 E
7 OGRID No. 000778		8 Operator Name AMOCO PRODUCTION COMPANY			9 Elevation 5937

10 Surface Location

UL or lot no. Lot 2	Section 2	Township 27 N	Range 10 W	Lot Idn	Feet from the 550	North/South line NORTH	Feet from the 1730	East/West line EAST	County SAN JUAN
------------------------	--------------	------------------	---------------	---------	----------------------	---------------------------	-----------------------	------------------------	--------------------


11 Bottom Hole Location If Different From Surface

UL or lot no.	Section	Township	Range	Lot Idn	Feet from the	North/South line	Feet from the	East/West line	County
---------------	---------	----------	-------	---------	---------------	------------------	---------------	----------------	--------

12 Dedicated Acres 322.64	13 Joint or Infill	14 Consolidation Code	15 Order No.
------------------------------	--------------------	-----------------------	--------------

NO ALLOWABLE WILL BE ASSIGNED TO THIS COMPLETION UNTIL ALL INTERESTS HAVE BEEN CONSOLIDATED
OR A NON-STANDARD UNIT HAS BEEN APPROVED BY THE DIVISION


				17 OPERATOR CERTIFICATION I hereby certify that the information contained herein is true and complete to the best of my knowledge and belief. <i>Gail M. Jefferson</i> Signature _____ Gail M. Jefferson Printed Name _____ Sr. Admin. Staff Asst. Title _____ 9/22/95 Date _____	
				18 SURVEYOR CERTIFICATION I hereby certify that the well location shown on this plat was plotted from field notes of actual surveys made by me or under my supervision, and that the same is true and correct to the best of my belief. May 11, 1995 Date of Survey _____ Signature and Seal of Professional Surveyor: _____ <i>GARY D. VAANAN</i> NEW MEXICO REGISTERED PROFESSIONAL LAND SURVEYOR 7016 7016 Certificate Number _____	

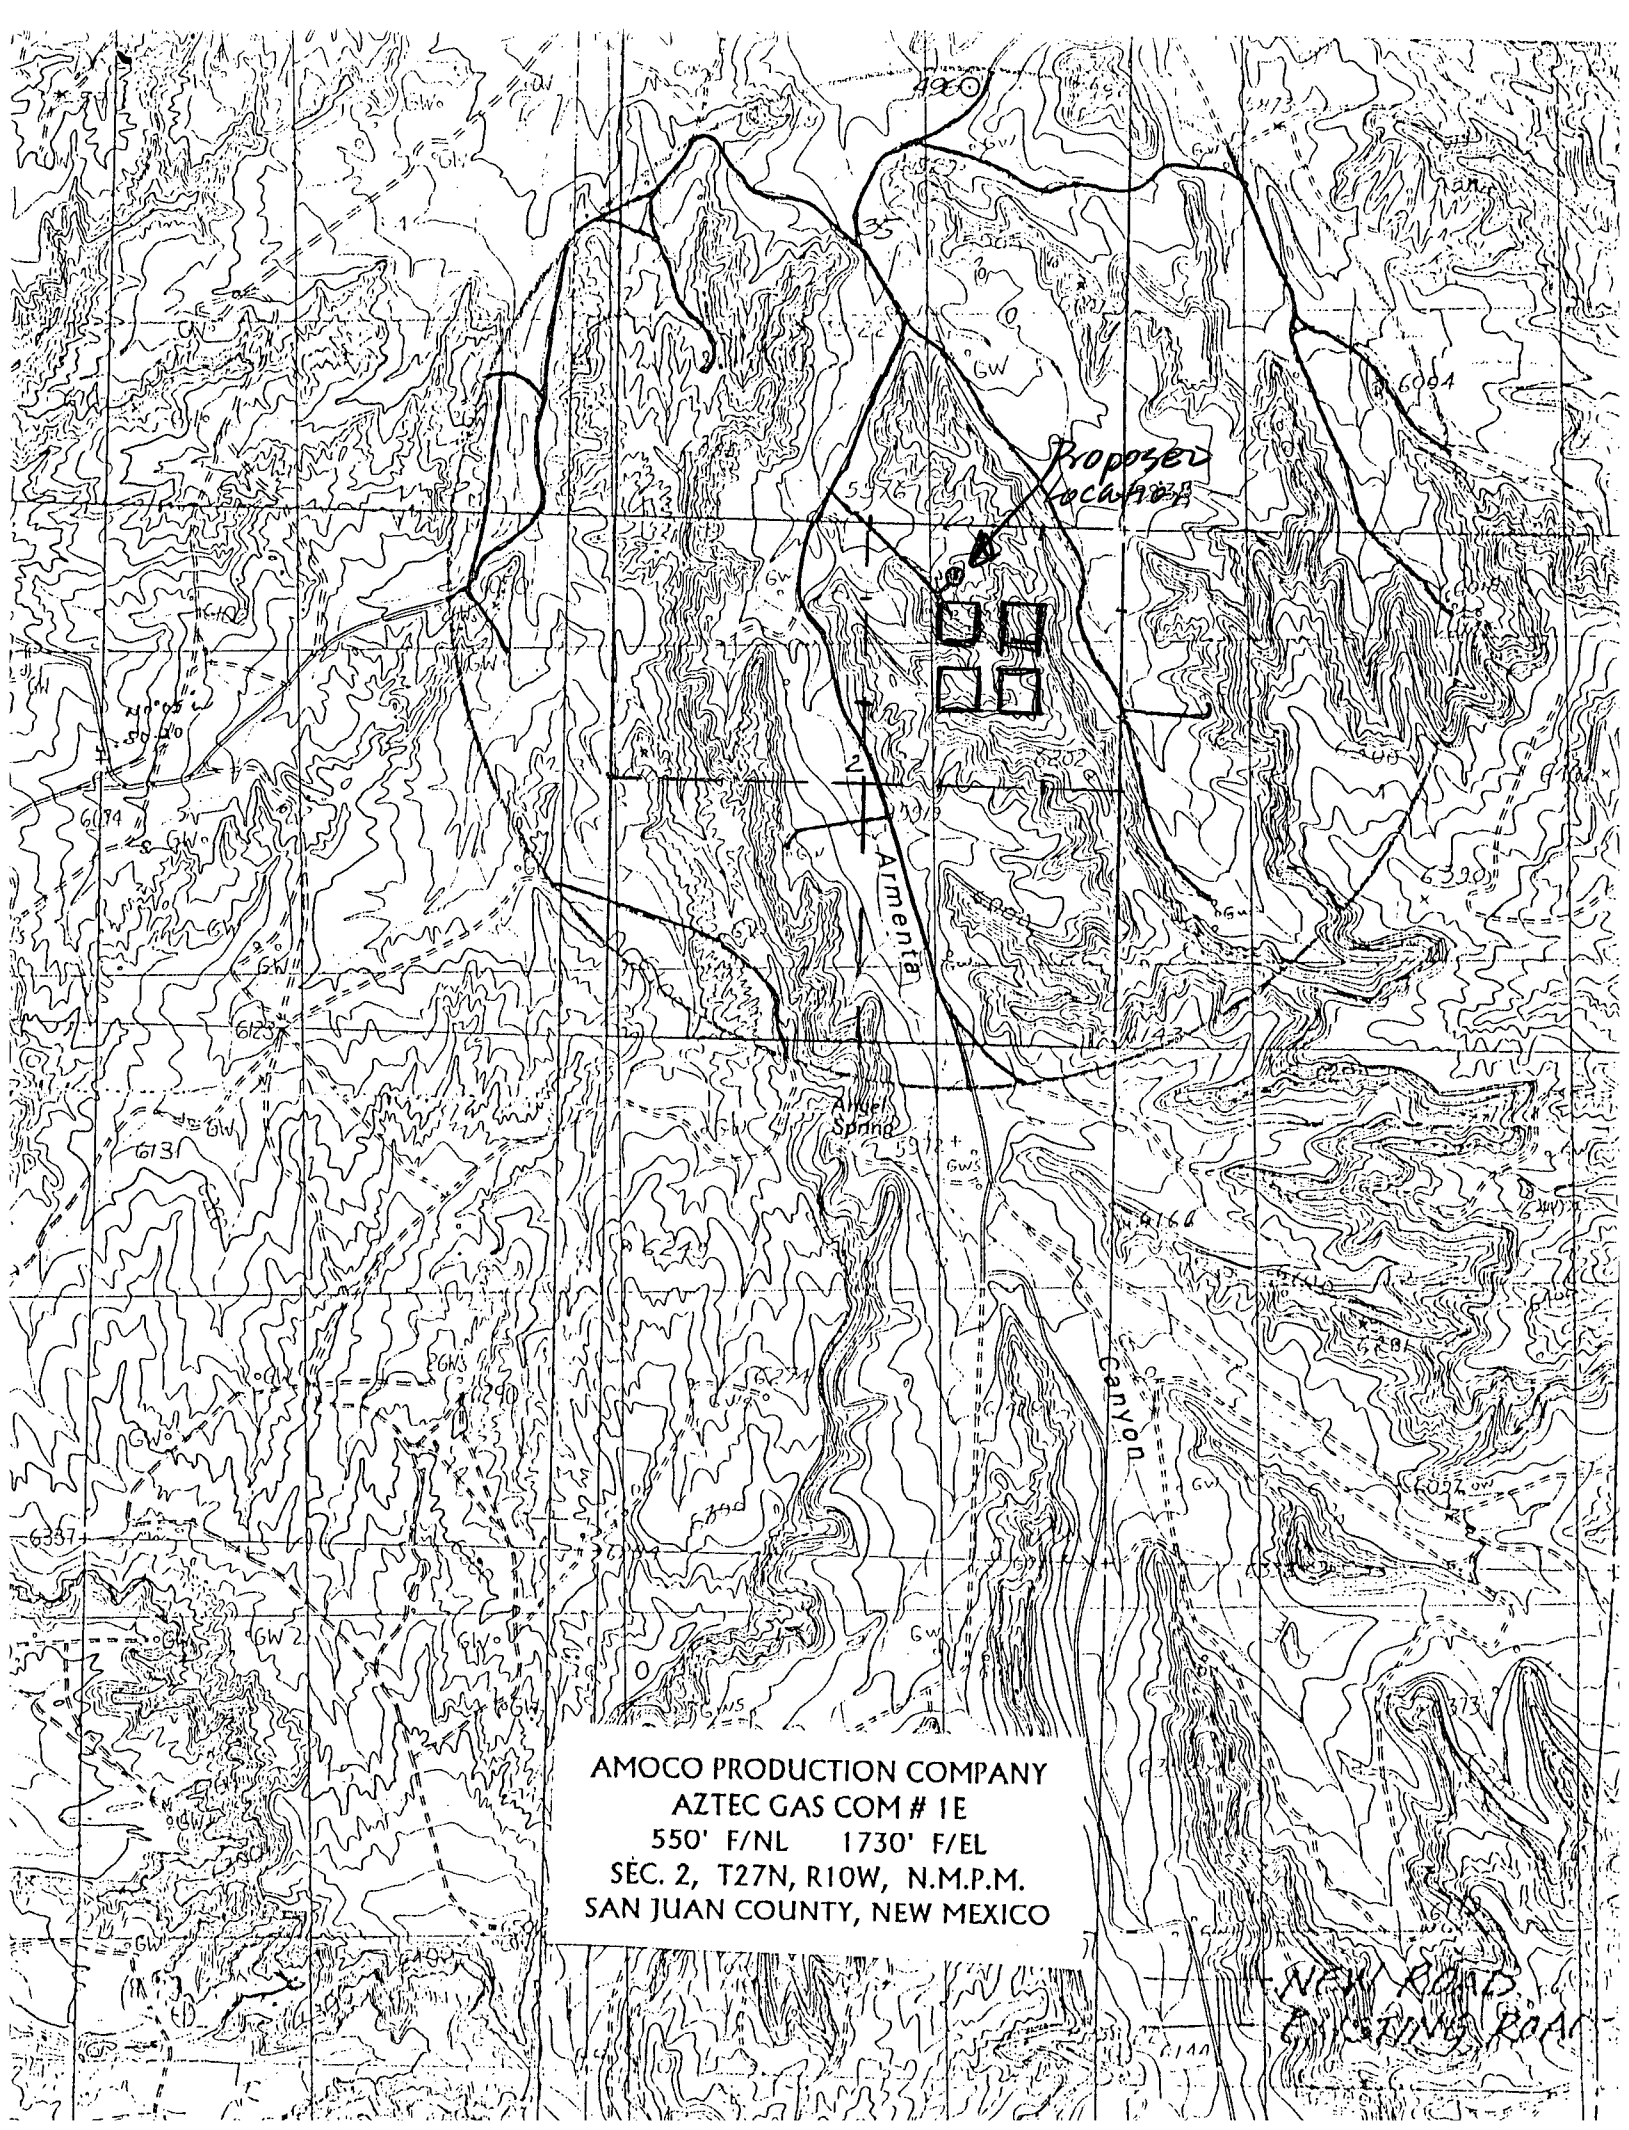

AMOCO PRODUCTION COMPANY
AZTEC GAS COM # 1E
550' F/NL 1730' F/EL
SEC. 2, T27N, R10W, N.M.P.M.
SAN JUAN COUNTY, NEW MEXICO

NEW ROAD
EXISTING ROAD

PLOT 1 09.45.18 TUES 19 SEP, 1995 JOB-P0816202, ISSCO DISPLA 10.0

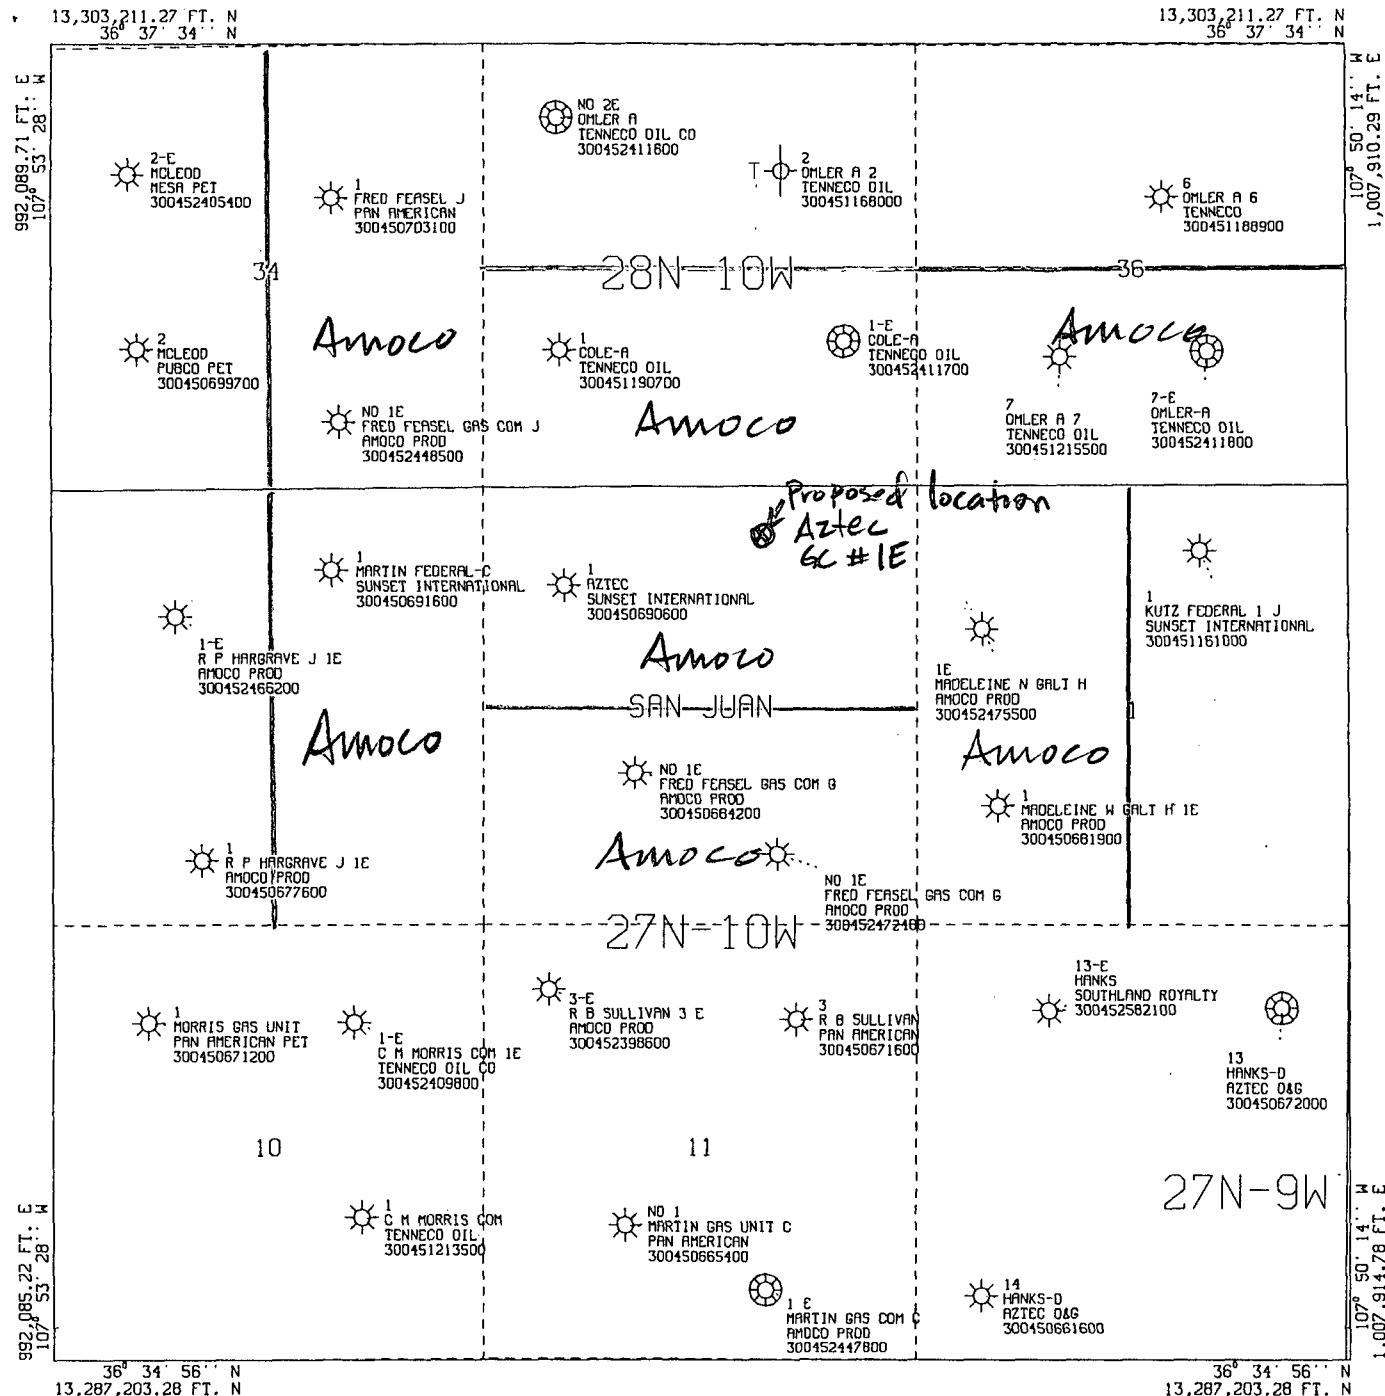

All geological and geophysical data, including the interpretation thereof, appearing on this map is the private and confidential property of Amoco Production Company. The publication or reproduction thereof without the written permission of said Company is strictly prohibited.

POLYCONIC CENTRAL MERIDIAN - 107° 51' 51" W LONG SPHEROID - 6

AMOCO PRODUCTION COMPANY
PLAT MAP
Aztec Gas Com 1E
Dakota Formation
550' FNL & 1730' FEL, Sec 2, T27N-R10W
SCALE 1 IN. = 2,000 FT. SEP 19, 1995

HORIZONTAL DATUM NAD27

04508162--RUN=95262092900

CMD :
OG5SECT

ONGARD
INQUIRE LAND BY SECTION

10/13/95 18:25:39
OGOMES -EMG5
PAGE NO: 1

Sec : 02 Twp : 27N Rng : 10W Section Type : NORMAL

4 40.71 Federal owned A	3 40.67 Federal owned A	2 40.65 Federal owned A A	1 40.61 Federal owned
E 40.00 Federal owned	F 40.00 Federal owned A	G 40.00 Federal owned	H 40.00 Federal owned

PF01 HELP
PF07 BKWD

PF02
PF08 FWD

PF03 EXIT
PF09 PRINT

PF04 GoTo
PF10 SDIV

PF05
PF11

PF06
PF12

80.71
80.67
161.38

80.67

80.65

80.61
80.65
161.26
161.38
322.64

CMD : *
OG5SECT

ONGARD
INQUIRE LAND BY SECTION

10/13/95 18:25:45
OGOMES -EMG5
PAGE NO: 2

Sec : 02 Twp : 27N Rng : 10W Section Type : NORMAL

L 40.00 Federal owned	K 40.00 Federal owned A	J 40.00 Federal owned A	I 40.00 Federal owned
M 40.00 Federal owned A	N 40.00 Federal owned	O 40.00 Federal owned A	P 40.00 Federal owned

PF01 HELP
PF07 BKWD

PF02
PF08 FWD

PF03 EXIT
PF09 PRINT

PF04 GoTo
PF10 SDIV

PF05
PF11

PF06
PF12

CMD :
OG6IWCM

ONGARD
INQUIRE WELL COMPLETIONS

10/13/95 18:26:24
OGOMES -EMG5

API Well No : 30 45 6906 Eff Date : 01-01-1900 WC Status : A
Pool Idn : 71599 BASIN DAKOTA (PRORATED GAS)
OGRID Idn : 778 AMOCO PRODUCTION CO
Prop Idn : 290 AZTEC GAS COM

Well No : 001
GL Elevation: 99999

	U/L	Sec	Township	Range	North/South	East/West	Prop/Act (P/A)
	---	---	-----	-----	-----	-----	-----
B.H. Locn : 4	2	27N	10W	FTG	999 F S	FTG 999 F E	P
Lot Identifier:							
Dedicated Acre: 320.00							
Lease Type : F							
Type of consolidation (Comm, Unit, Forced Pooling - C/U/F/O) :							

E6317: No more recs. for this api well no.

PF01 HELP	PF02	PF03 EXIT	PF04 GoTo	PF05	PF06
PF07	PF08	PF09	PF10 NEXT-WC	PF11 HISTORY	PF12 NXTREC