

MAIN OFFICE 0000 *El Paso Natural Gas Company*

1960 DEC 5 AM 8:49

El Paso, Texas

December 5, 1960

Jan 8 NWU-375 (waiting period)

Oil Conservation Commission
Of the State of New Mexico
Capitol Annex Building
Santa Fe, New Mexico

Re: Application for Exception to Rule 5(A) of the Northwest Portion of R-1670 for Non-Standard Proration Unit, South Blanco Pictured Cliffs, Tapacito Pictured Cliffs and Blanco-Mesaverde Gas Pools, Rio Arriba County, New Mexico

Gentlemen:

In accordance with Rule 5(B) of the Northwest Portion of Order R-1670, El Paso Natural Gas Company, as Unit Operator of the San Juan 27-5 Unit, hereby submits its application for administrative approval of nine (9) Non-Standard Proration Units comprising of the six (6) drilling blocks described below, all being in Township 27 North, Range 5 West, Rio Arriba County, New Mexico, and in support thereof states the following facts:

1. The proposed non-standard proration units consist of less acreage than the standard proration unit or the size or shape of the tract is due to a variation of legal subdivision of the U. S. Public Land Surveys.
2. The non-standard gas proration units consist of contiguous quarter-quarter sections and/or lots.
3. The non-standard gas proration units are wholly within a single governmental section. The names of the wells, descriptions of the drilling blocks, and the size of proration units covered by this application are as follows:

<u>Well Name and Drilling Block</u>	<u>Kind of Well</u>	<u>Location</u>	<u>No. of Acres in Proration Unit</u>	<u>Gas Pool</u>
SJ 27-5 Unit #45 (PM) Well, Lots 8, 9, 10, 11, 12, 13, 14, 15, (W/2) Sec. 6, T-27-N, R-5-W	Gas	1550' FSL and 1750' FWL, Sec. 6, T-27-N, R-5-W, N.M.P.M.	168.66 ✓ 342.38 ✓	South Blanco Pictured Cliffs Blanco-Mesaverde
SJ 27-5 Unit #27 (PM) Well, Lots 1, 2, 3, 4, N/2 NW/4, S/2 SW/4 (W/2) Sec. 26, T-27-N, R-5-W	Gas	990' FSL and 890' FWL, Sec. 26, T-27-N, R-5-W, N.M.P.M.	313.41	Blanco-Mesaverde


<u>Well Name and Drilling Block</u>	<u>Kind of Well</u>	<u>Location</u>	<u>No. of Acres in Proration Unit</u>	<u>Gas Pool</u>
SJ 27-5 Unit #11 Well, Lots 1,2,7, 8,9,10,11,12 (E/2) Sec. 27, T-27-N, R-5-W	Gas	1450' FNL and 990' FEL, Sec. 27, T-27-N, R-5-W, N.M.P.M.	294.64	Blanco-Mesaverde
SJ 27-5 Unit #51 (PM) Well, Lots 3, 4,5,6, SW/4 (W/2) Sec. 28, T-27-N, R-5-W	Gas	1660' FSL and 1600' FWL, Sec. 28, T-27-N, R-5-W, N.M.P.M.	295.73	Blanco-Mesaverde
SJ 27-5 Unit #4 (PM) Well, Lots 1, 2,7,8, SE/4 (E/2) Sec. 29, T-27-N, R-5-W	Gas	990' FNL and 990' FEL, Sec. 29, T-27-N, R-5-W, N.M.P.M.	135.88	Tapacito Pictured Cliffs
SJ 27-5 Unit #20 (PM) Well, Lots 1, 2,5,6, SE/4 (E/2) Sec. 35, T-27-N, R-5-W	Gas	800' FNL and 990' FEL, Sec. 35, T-27-N, R-5-W, N.M.P.M.	144.54 304.54	Tapacito Pictured Cliffs Blanco-Mesaverde

4. That the proposed non-standard proration units may reasonably be presumed to be productive of gas from the designated gas pools.
5. That by copy of this letter of application all operators owning interest in the sections in which any part of any of the non-standard proration units are situated and which acreage is not included in said non-standard proration units and in acreage offsetting these non-standard proration units are notified by registered mail of these non-standard proration units.

Therefore, El Paso Natural Gas Company requests that under the provisions of Rule 5(B) of the Northwest Portion of Order R-1670, the Secretary of the Commission grant exception to Rule 5(A) without Notice and Hearing and approve the subject Non-Standard Gas Proration Units.


Very truly yours,

EL PASO NATURAL GAS COMPANY

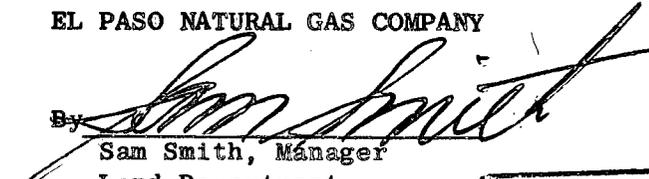By 
Sam Smith, Manager
Land Department

A copy of the application is being sent by registered mail, return receipt requested, to the attached list of owners.

SS: GWO; js

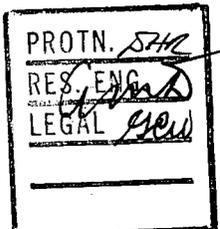


Dec SUBSCRIBED AND SWORN to before me by the said SAM SMITH this 6th day of
Dec, 1960, to certify which witness my hand and seal of office.

My Commission expires:

NATALIE TAYLOR

Notary Public in and for El Paso County, Texas

My Commission Expires June 1, 1961

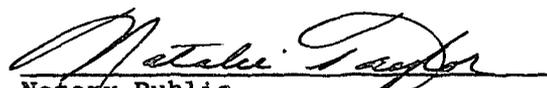
Notary Public

A copy of the foregoing Application for Non-Standard Gas Proration Units on the San Juan 27-5 Unit, was forwarded by registered mail, return receipt requested, to the following listed parties:

Mr. William P. Barnes
General American Oil Company of Texas
Meadows Building
Dallas 6, Texas

Mr. L. O. Speer, Jr.
Pan American Petroleum Corporation
Post Office Box 480
Farmington, New Mexico

Mr. James A. Brown, Co-Trustee
for Evelyn Ellen Wallace
Park Drive South
Rye, New York

Mr. Mike Abraham
814 Mercantile Bank Building
Dallas 1, Texas

Mr. Thomas F. Harrington
C/o T. H. Harrington
P. O. Box 4026, Station "A"
Albuquerque, New Mexico

Mr. Joe Quinn
Route 4, Box 4196
Mesa, Arizona

Mr. Sam Dazzo
615 Simms Building
Albuquerque, New Mexico

Mr. J. R. Abercrombie
Post Office Box 224
Bellaire, Texas

Mr. T. H. McElvain & Catherine B. McElvain
220 Shelby Street
Santa Fe, New Mexico

Mr. H. O. Pool
Post Office Box 1585
Scottsdale, Arizona

Northwest Production Corporation
520 Simms Building
Albuquerque, New Mexico

Mrs. Evelyn Ellen Wallace, Co-Trustee
for Evelyn Ellen Wallace
Park Drive South
Rye, New York

Mr. Pablo Candelaria
Aztec, New Mexico

Mr. Paul W. Neuenschwander
Southern Petroleum Exploration, Inc.
Post Office Box 192
Sistersville, West Virginia

Mr. Donald Anderson
Hondo Oil & Gas Company
Post Office Box 660
Roswell, New Mexico

Colorado Oil & Gas Corporation
Denver Club Building
Denver, Colorado

Mr. M. A. Romero
Post Office Box 2011
Santa Fe, New Mexico

Messrs. Carl H. Gilbert & Morey Goodman,
Mrs. Anita S. Friedman, Co-Executors of
Estate of N. B. Stern
Bishop Building
Santa Fe, New Mexico

Mr. James A. Brown
Park Drive South
Rye, New York

Mrs. Evelyn G. Brown
Park Drive South
Rye, New York

Mr. W. E. Alsup
320 East Chuska
Aztec, New Mexico

Mrs. Omega E. Quinn
4127 Hyer, Apt. 44
Dallas 5, Texas

Mr. Robert P. Tinnin
Post Office Box 896
Albuquerque, New Mexico

Mr. Forrext B. Miller
220 Shelby Street
Santa Fe, New Mexico

Central Nat'l Bank & Trust Co., Trustee
& Ancillary Exe. of the G. F. Harrington Est
5th and Locust Streets
Des Moines, Iowa

El Paso Natural Gas Products Co.
Luther Building
El Paso, Texas


Southern Union Gas Company
Fidelity Union Tower Building
1507 Pacific Avenue
Dallas, Texas

R — 5 — W

T

27

N

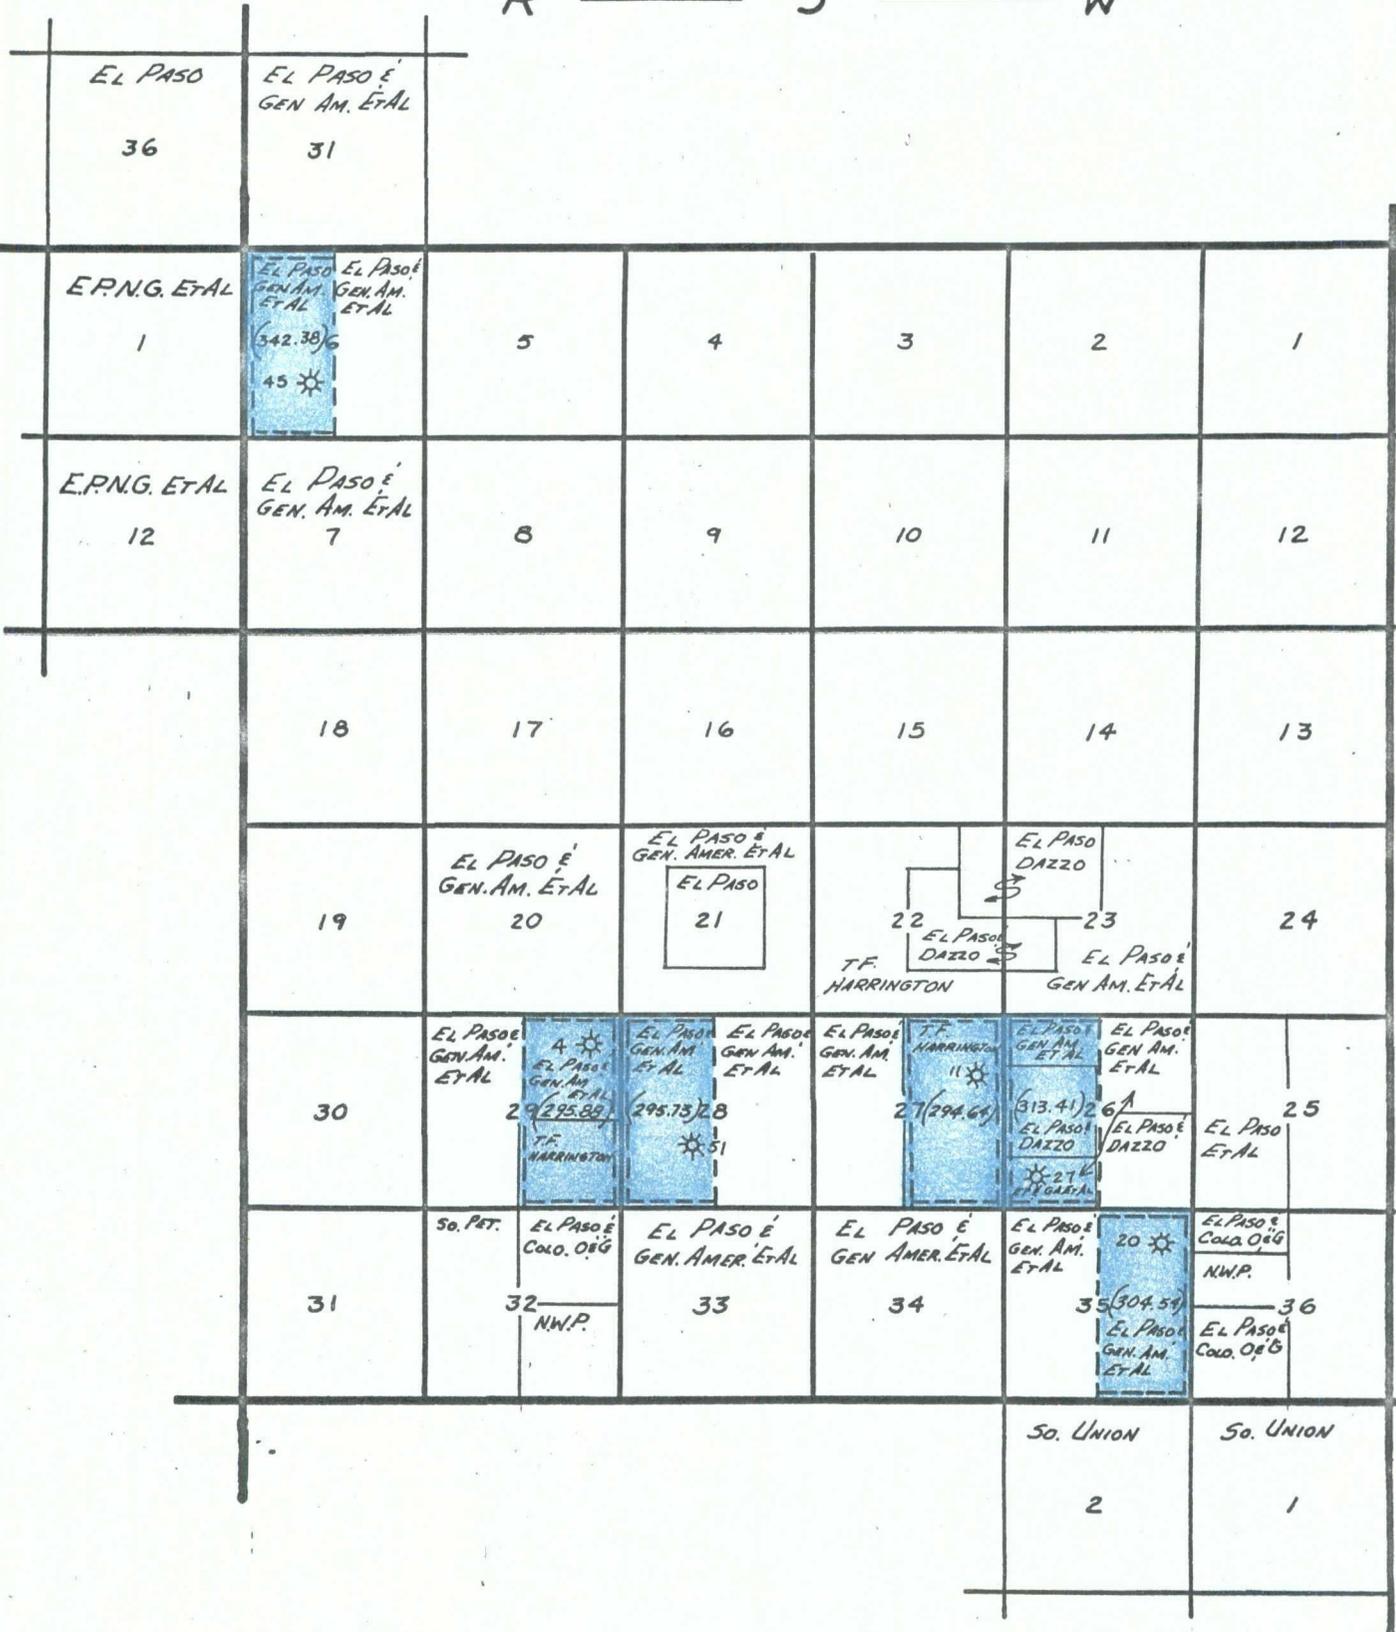


EL PASO NATURAL GAS CO.

SCALE 1 IN. = 1 MILE

PLAT ACCOMPANYING APPLICATION FOR
MESAVARDE NON-STANDARD GAS UNITS

R ——— 5 ——— W

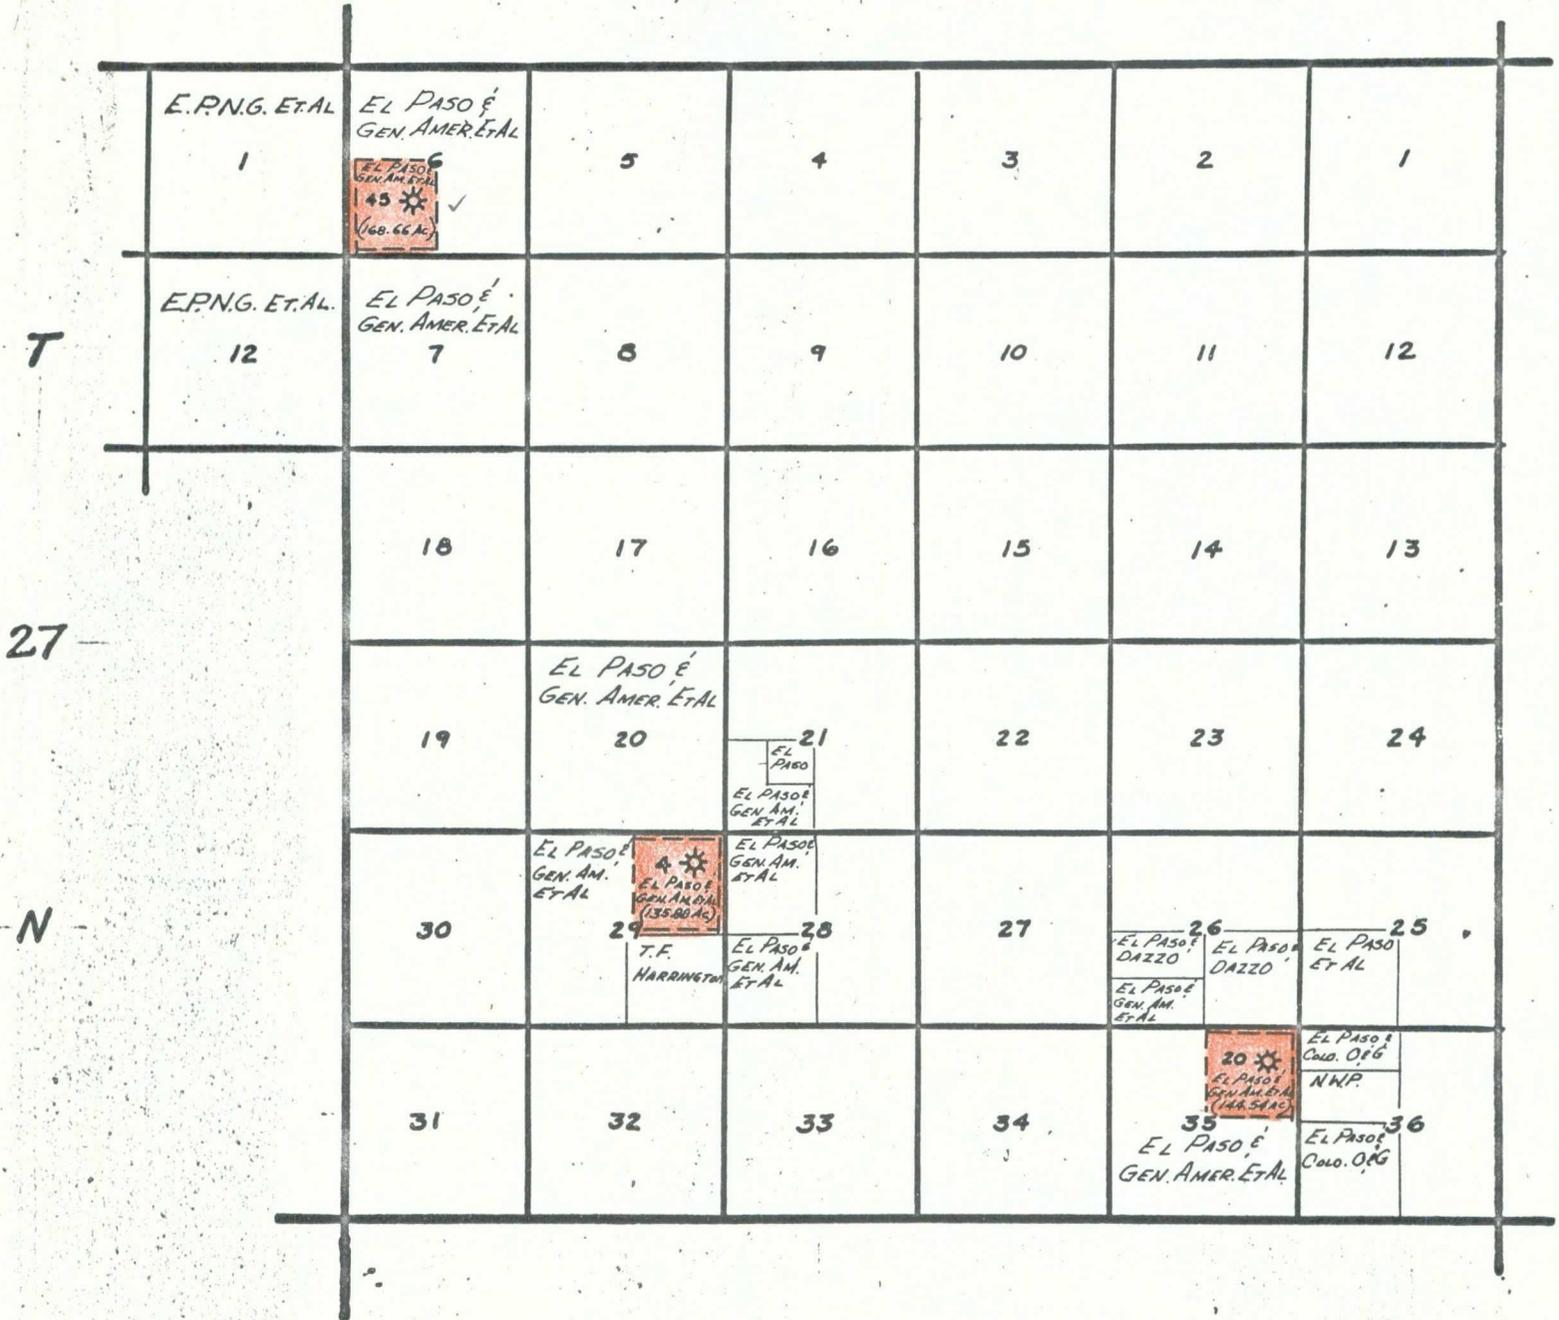

EL PASO NATURAL GAS CO.

SCALE 1 IN. = 1 MILE

PLAT ACCOMPANYING APPLICATION FOR
PICTURED CLIFFS NON-STANDARD GAS UNITS