




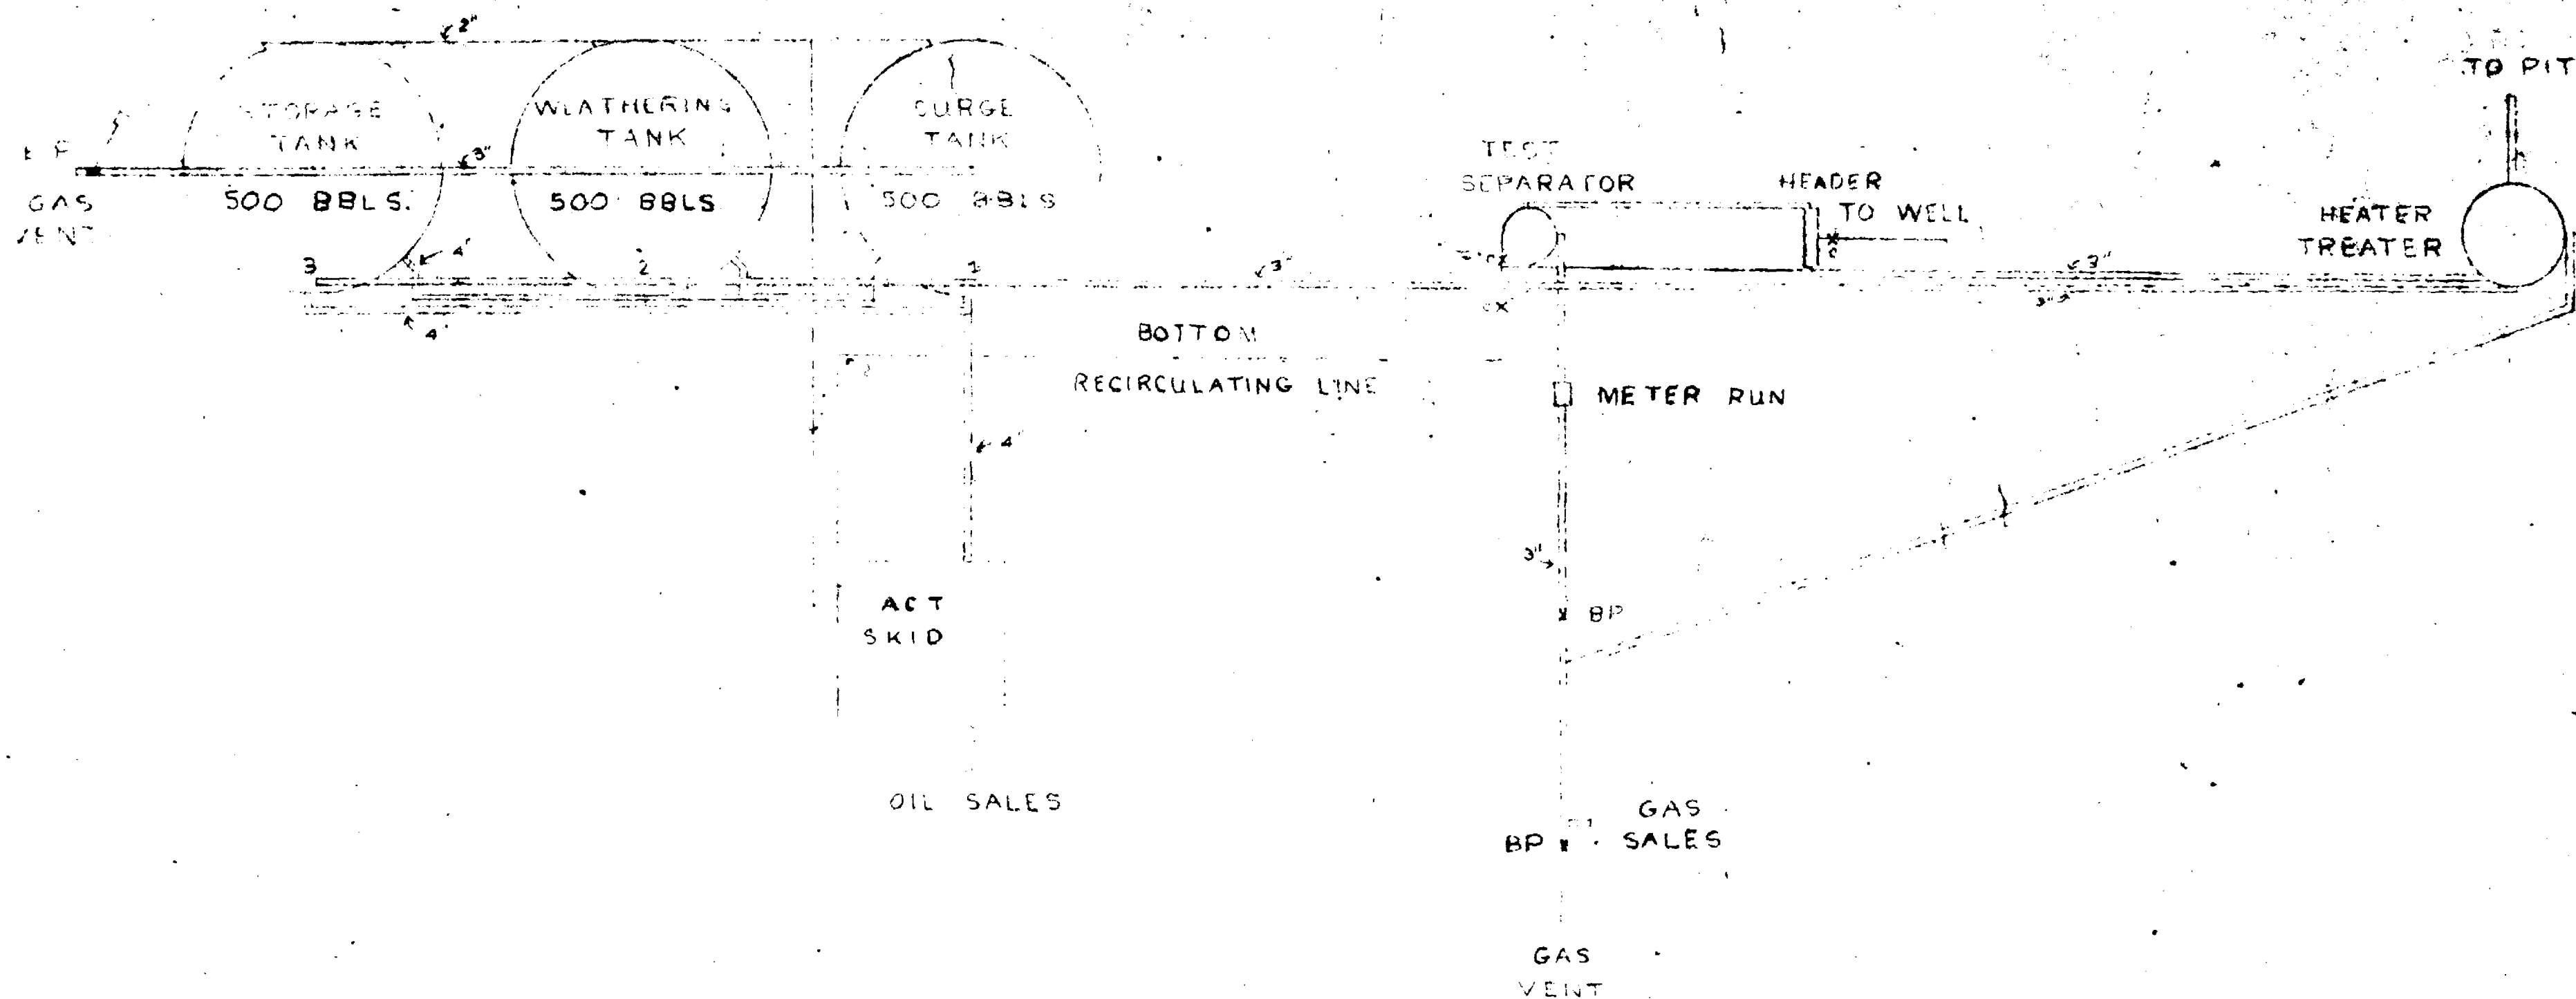

SURGE TANK AND WEATHERING DETAIL

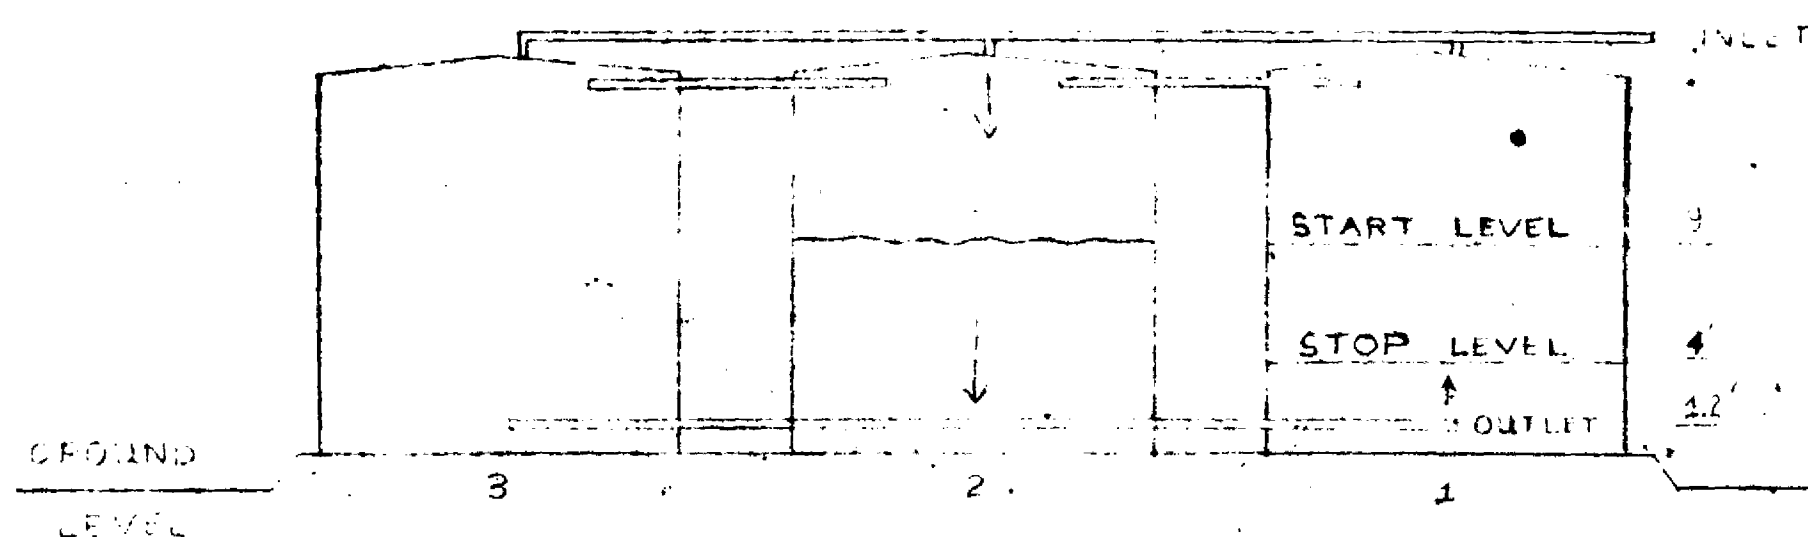

SCHEMATIC OF ACT UNIT

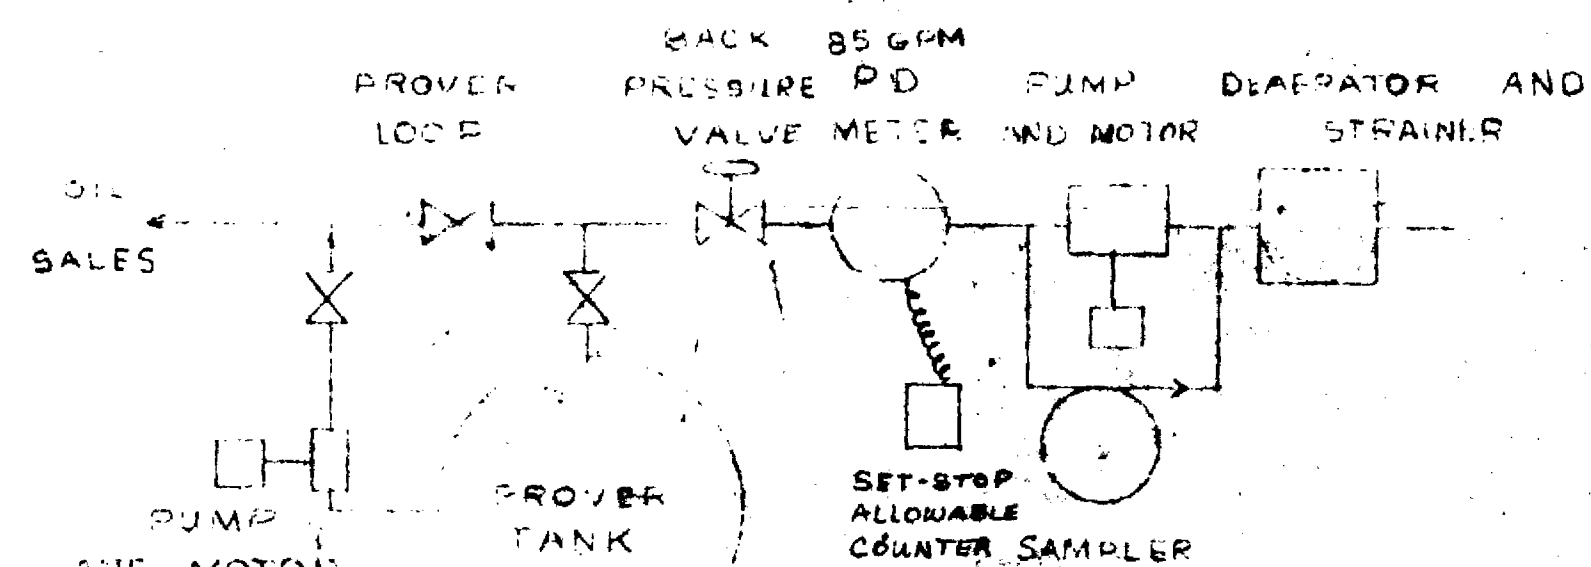

CENTRAL BATTERY

AUTOMATIC CUSTODY TRANSFER

STATE 6-34 LEASE

VACUUM (A90) FIELD

LEA COUNTY, NEW MEXICO

DATE: 8-14-62 SCALE: 1/8" = 1'