

PAN AMERICAN PETROLEUM CORPORATION

Post Office Box 68
Hobbs, New Mexico

September 20, 1966

File: VES-325-541.112 x 400

Subject: Commingling of Production
Baskett "D" Lease and
Cato Storage System I
Cato Field
Chaves County, New Mexico

Mr. A. L. Porter, Jr.
Secretary-Director
New Mexico Oil Conservation Commission
Post Office Box 2088
Santa Fe, New Mexico

*Amend
CTB-162
to include
3 leases*

Dear Sir:

Effective September 13, 1966, CTB-162 provided for the commingling of production from the Baskett and Baskett "B" Leases at our Cato Storage System I. An application, dated September 12, 1966, to commingle the Baskett "C" and Queen Leases with the Cato Storage System I, is pending. We now respectfully request an extension to CTB-162 be granted to permit commingling of the Baskett "D" Lease with the Cato Storage System I.

The combined application for the commingling of production consists of the following leases:

Baskett Lease - W/2 of SW/4, Section 11, T-8-S, R-30-E, N.M.P.M.,
Chaves County, New Mexico.

Baskett "B" Lease - E/2 of NW/4, Section 11, T-8-S, R-30-E,
N.M.P.M., Chaves County, New Mexico.

Baskett "C" Lease - W/2 of SE/4, Section 10, T-8-S, R-30-E,
N.M.P.M., Chaves County, New Mexico.

Baskett "D" Lease - E/2 of Section 11, T-8-S, R-30-E, N.M.P.M.,
Chaves County, New Mexico.

Queen Lease - NW/4, Section 10, T-8-S, R-30-E, N.M.P.M., Chaves
County, New Mexico.

In support of our request for exception to Rule 309-A and under the provisions of Rule 309-B to permit the commingling of production from two or more separate leases into a common tank battery without notice and hearing the following is submitted:

Page Two
Mr. A. L. Porter, Jr.
September 20, 1966

1. Plats of the leases showing thereon the wells and the formation in which they are completed.
2. Schematic diagram of the commingling facility, called the Cato Storage System I, located in Unit L, Section 11, T-8-S, R-30-E, N.M.P.M., Chaves County, New Mexico.
3. Production is from a common source of supply, and the commercial value of the commingled production will be unchanged.
4. All parties owning an interest in the leases and the purchaser of the commingled production have been notified by certified mail of our intention to commingle the production from these leases.
5. Production from the Baskett, Baskett "B", and Baskett "C" Leases is common as to working interest ownership, royalty ownership, and overriding royalty ownership, and will be allocated on the basis of individual well tests.
6. Production from the Baskett "D" and the Queen Leases, each being different ownership, will be produced through separate metering facilities and separators from the above-mentioned three Baskett Leases.
7. Production will be metered and sampled separately prior to commingling, utilizing A. O. Smith T-6 temperature compensated meters.
8. The BS&W content will be determined every eight days, and the production recorded.
9. Adequate facilities will be installed to permit determining the producing capacity of each well on each lease at least once each month, in accordance with applicable provisions of the current Commission Manual for the Installation and Operation of Commingling Facilities.

Yours very truly,



V. E. Staley
Area Superintendent

AK:la

Attachments

MAILING LIST

Daphne Cato Baskett
3895 Ingals Street
Wheatridge, Colorado

Jane Cato Berry
3821 Southwestern Blvd.
Dallas, Texas

Lorene H. Cato
1518 Hanover
Wichita Falls, Texas

John W. Lee
c/o Lee & Tomlinson
Florida Theater Building
Jacksonville 2, Florida

Harry LeMaire, Jr. and
Juanita LeMaire, his wife
4138 34th Street
Lubbock, Texas

Violet B. Pledger Queen
848 Superior Street
Jacksonville, Florida


Calla Cato Wasley
Grandfield, Oklahoma

J. Don Wiet & W. B. Newberry
P. O. Box 944
Midland, Texas

New Mexico Oil Conservation Commission
P. O. Box 1980
Hobbs, New Mexico

Scurlock Oil Company
428 Mid America Building
Midland, Texas

State Land Office
P. O. Box 1148
Santa Fe, New Mexico

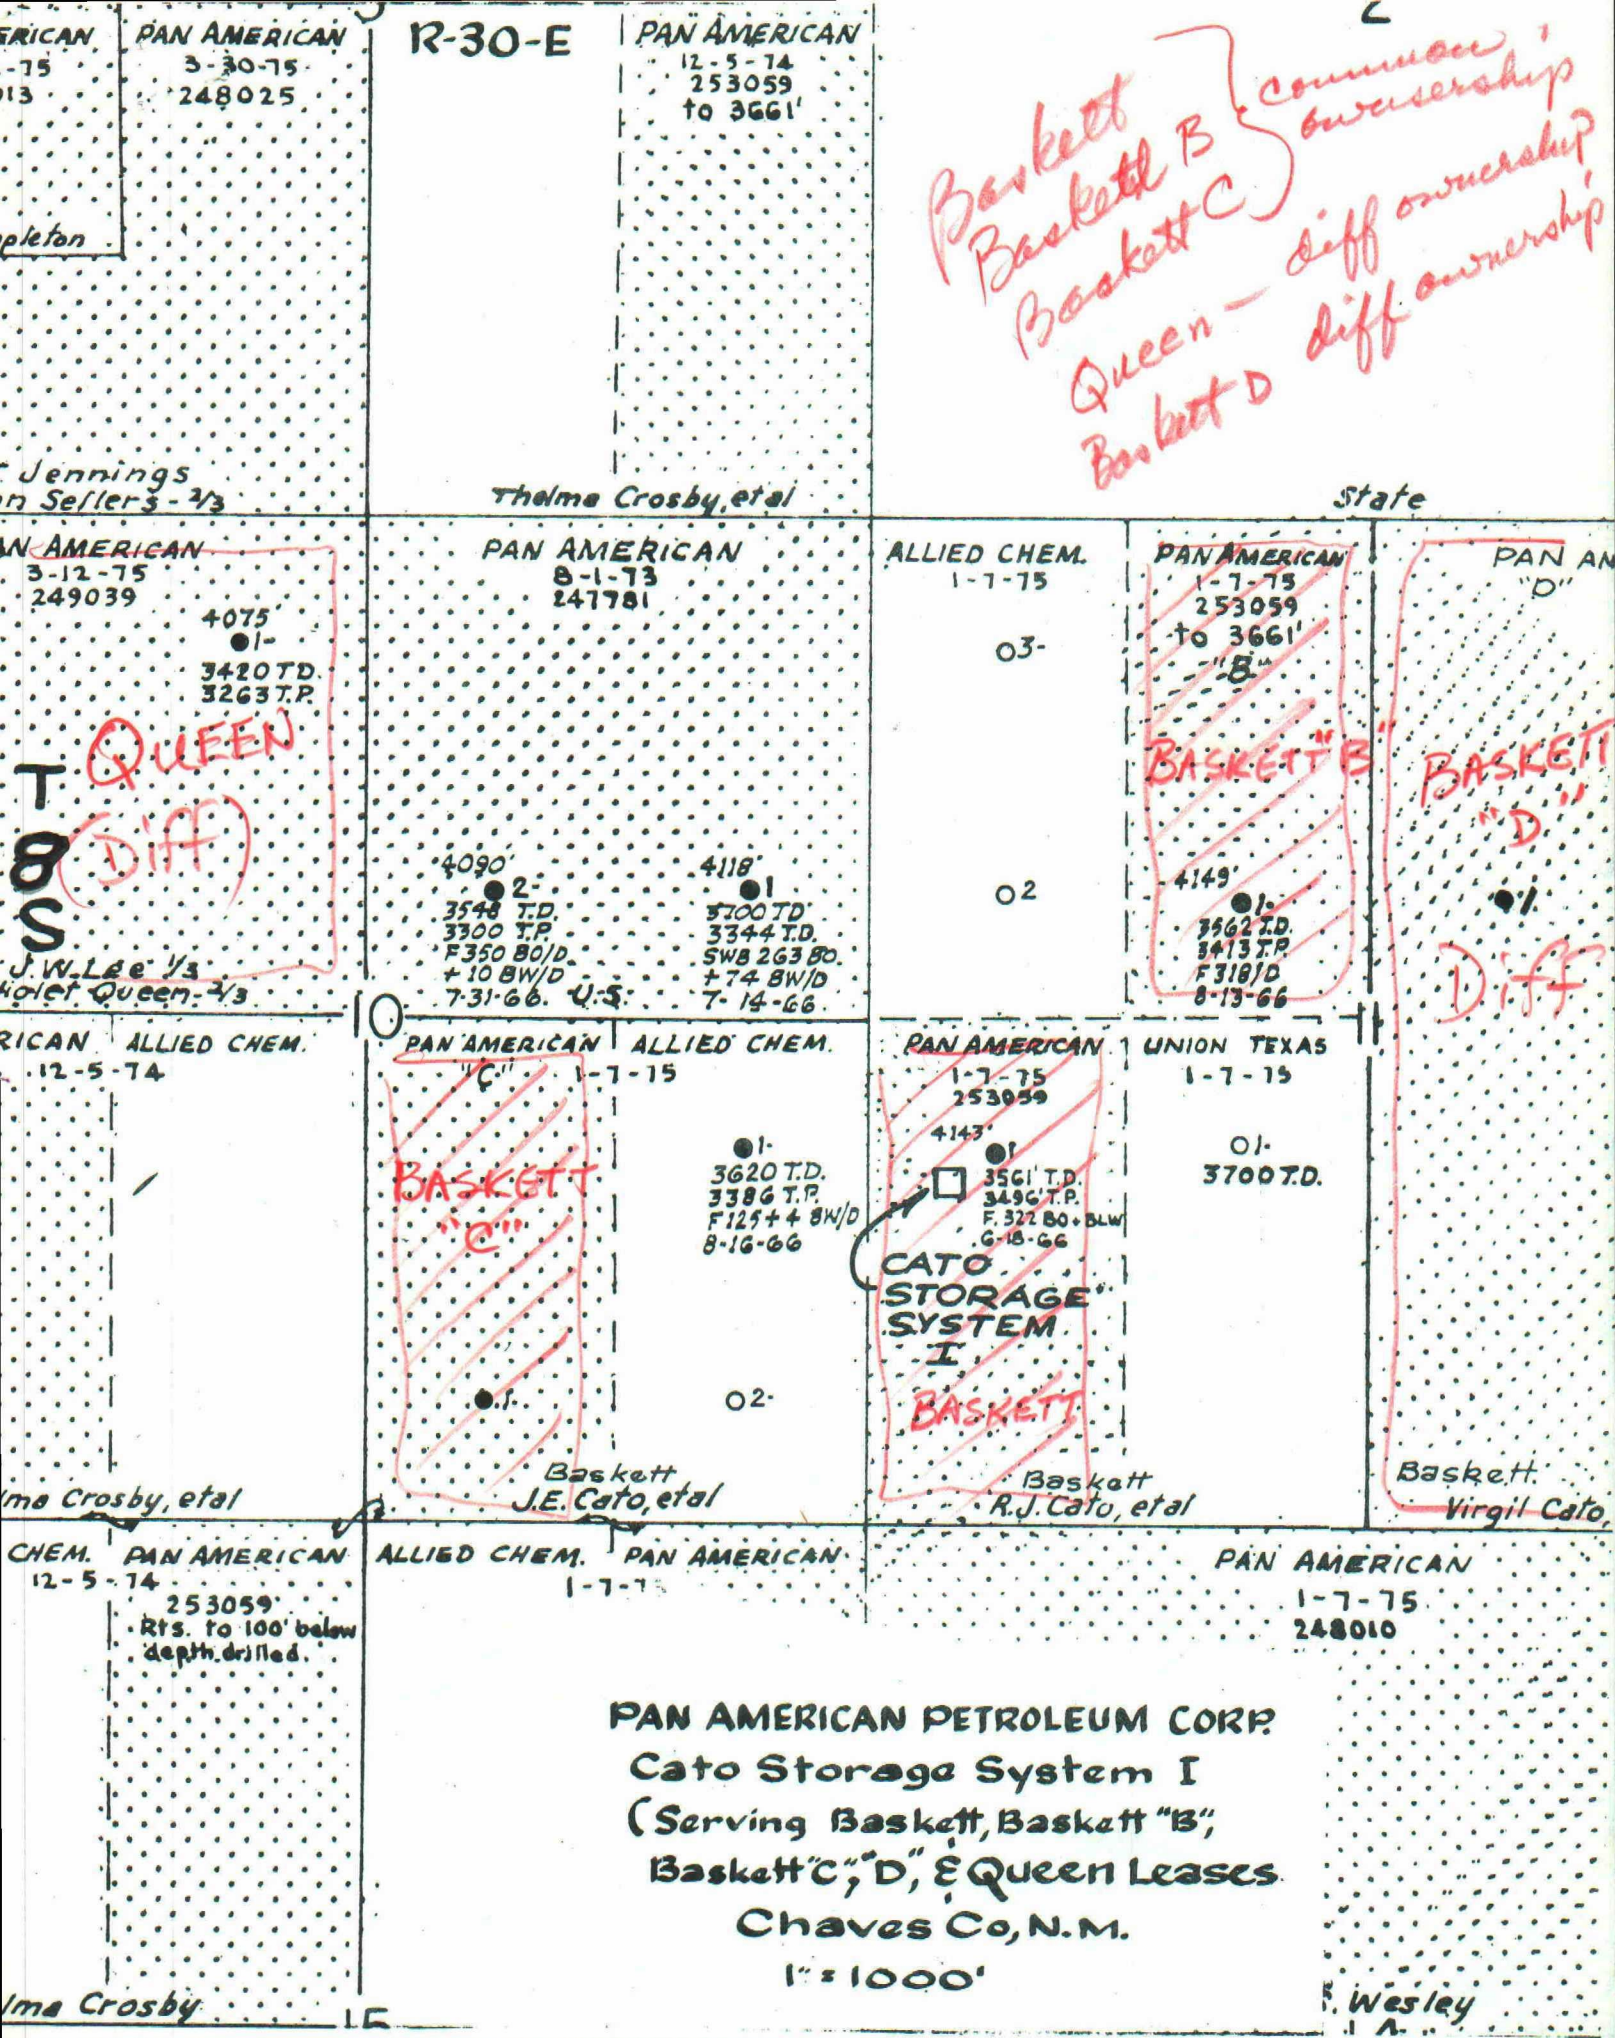

Baskett
Baskett B } common ownership
Baskett C }
Queen - diff ownership
Baskett D } diff ownership

AMERICAN 12-5-74
-75 253059
13 to 3661

PAN AMERICAN 3-30-75
248025

R-30-E

PAN AMERICAN 12-5-74
253059
to 3661

Jennings
n Sellers - 2/3

Thelma Crosby, et al

ALLIED CHEM. 1-7-75
03-

PAN AMERICAN 1-7-75
253059
to 3661
"B"

BASKETT "B"

PAN AMERICAN 1-7-75
253059
to 3661
"D"

BASKETT "D"

Diff

PAN AMERICAN 8-1-73
247781

4075
● 1-
3420 T.D.
3263 T.P.

QUEEN
(Diff)

J.W. Lee 1/3
401st Queen - 2/3

4090
● 2-
3548 T.D.
3300 T.P.
F350 80/D
+ 10 8W/D
7-31-66 U.S.

4118
● 1-
3700 T.D.
3344 T.D.
SWB 263 80
+ 74 8W/D
7-14-66

AMERICAN 12-5-74

ALLIED CHEM. 1-7-75

PAN AMERICAN 1-7-75
253059
4143
● 1-
3561 T.D.
3496 T.P.
F. 322 80 + BLW
6-18-66

UNION TEXAS 1-7-75
01-
3700 T.D.

CATO STORAGE SYSTEM I

BASKETT

Baskett
J.E. Cato, et al

Baskett
R.J. Cato, et al

Baskett
Virgil Cato

CHEM. 12-5-74

PAN AMERICAN 1-7-75
253059
Rts. to 100' below
depth drilled.

ALLIED CHEM. 1-7-75


PAN AMERICAN 1-7-75
248010

PAN AMERICAN PETROLEUM CORP.
Cato Storage System I
(Serving Baskett, Baskett "B",
Baskett "C", "D", & Queen Leases.
Chaves Co., N.M.

1" = 1000'

Wesley

ILLEGIBLE

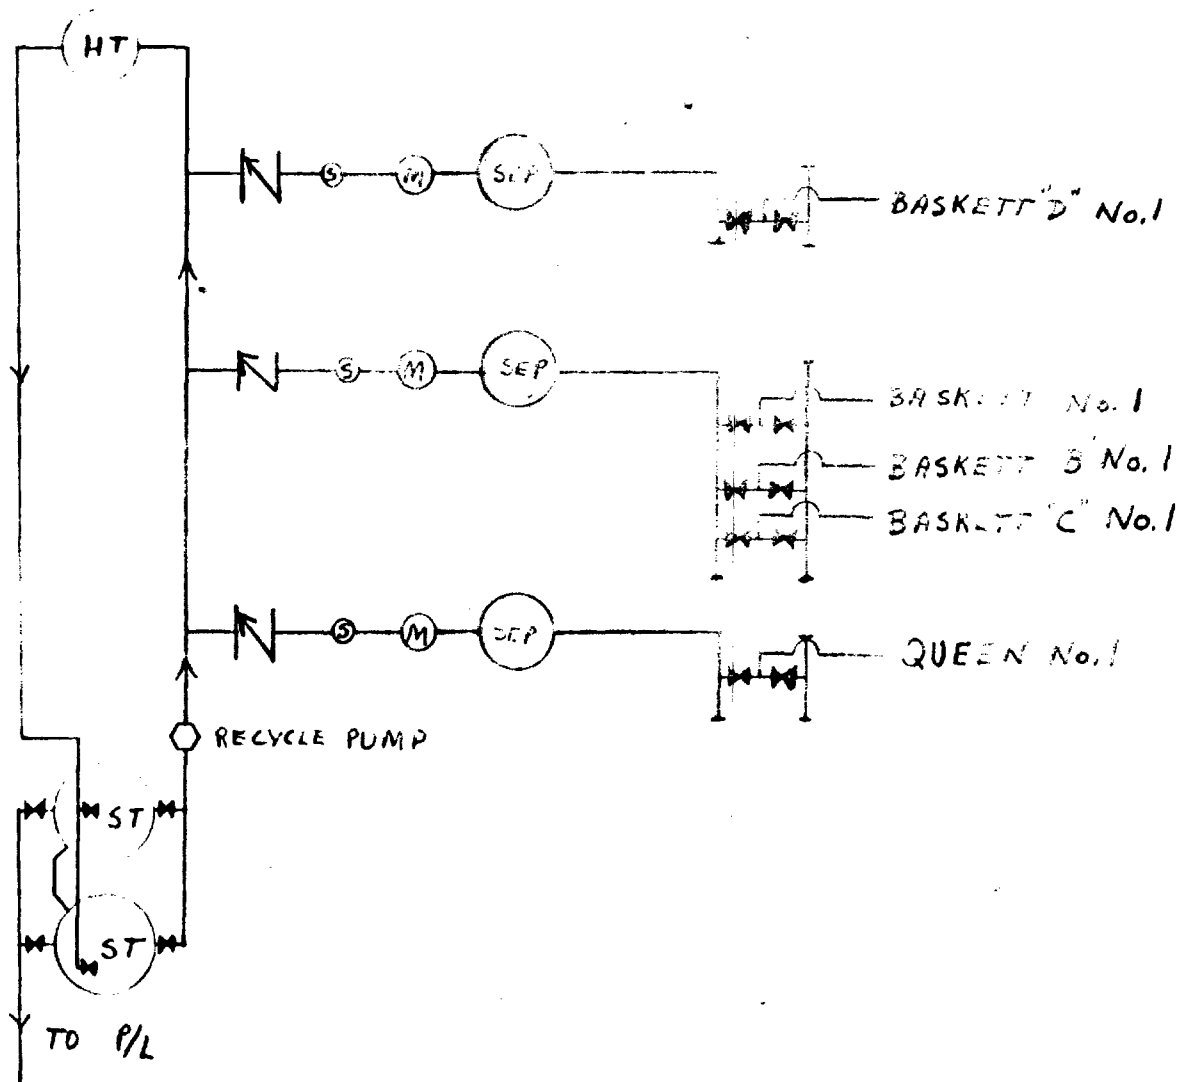

PAN AMERICAN PETROLEUM CORPORATION

PROPOSED COMMINGLING - CADO STORAGE SYSTEM I. LOCATION UNIT
SECTION 11, T-8-S, R-30-E, CHAVES COUNTY, NEW MEXICO

SCALE: 1/4" = 1'

AK
DRG.
No.

PAN AMERICAN PETROLEUM CORPORATION

Post Office Box 68
Hobbs, New Mexico

September 12, 1966

File: VES-307-541.112 x 400

Subject: Commingling of Production
Baskett, Baskett "B",
Baskett "C", and Queen Leases
Cato Storage System I
Cato Field
Chaves County, New Mexico

Mr. A. L. Porter, Jr.
Secretary-Director
New Mexico Oil Conservation Commission
Post Office Box 2088
Santa Fe, New Mexico

Dear Sir:

Pan American Petroleum Corporation respectfully requests an expansion to a pending commingling application of the Baskett and Baskett "B" Leases, requested by our letter of August 18, 1966. The combined application for administrative approval for the commingling of production will consist of the following leases:

Baskett Lease - W/2 of SW/4, Section 11, T-7-S, R-30-E, N.M.P.M.,
Chaves County, New Mexico.

Baskett "B" Lease - E/2 of NW/4, Section 11, T-7-S, R-30-E, N.M.P.M.,
Chaves County, New Mexico.

Baskett "C" Lease - W/2 of SE/4, Section 10, T-7-S, R-30-E, N.M.P.M.,
Chaves County, New Mexico.

Queen Lease - NW/4, Section 10, T-7-S, R-30-E, N.M.P.M., Chaves
County, New Mexico.

In support of our request for exception to Rule 309-A and under the provisions of Rule 309-B to permit the commingling of production from two or more separate leases into a common tank battery without notice and hearing the following is submitted:

1. Plats of the leases showing thereon the wells and the formation in which they are completed.
2. Schematic diagram of the commingling facility to be called the Cato Storage System I, located in Unit L, Section 11, T-7-S, R-30-E, N.M.P.M., Chaves County, New Mexico.

THE UNIVERSITY OF CHICAGO

CHICAGO, ILLINOIS

1954-1955

THE UNIVERSITY OF CHICAGO
CHICAGO, ILLINOIS
1954-1955

THE UNIVERSITY OF CHICAGO
CHICAGO, ILLINOIS
1954-1955

CHICAGO, ILLINOIS

THE UNIVERSITY OF CHICAGO
CHICAGO, ILLINOIS
1954-1955

THE UNIVERSITY OF CHICAGO
CHICAGO, ILLINOIS
1954-1955

Page Two
Mr. A. L. Porter, Jr.
September 12, 1966

3. Production is from a common source of supply, and the commercial value of the commingled production will be unchanged.
4. All parties owning an interest in the leases and the purchaser of the commingled production have been notified by certified mail of our intention to commingle the production from these leases.
5. Production from the Baskett, Baskett "B", and Baskett "C" Leases is common as to working interest ownership, royalty ownership, and overriding royalty ownership, and will be allocated on the basis of individual well tests.
6. Production from the Queen Lease, being different ownership, will be produced through separate metering facilities and separator from the above-mentioned three Baskett Leases.
7. Production will be metered and sampled separately prior to commingling, utilizing A. O. Smith T-6 temperature compensated meters.
8. The BS&W content will be determined every eight days, and the production recorded.
9. Adequate facilities will be installed to permit determining the producing capacity of each well on each lease at least once each month, in accordance with applicable provisions of the current Commission Manual for the Installation and Operation of Commingling Facilities.

Yours very truly,

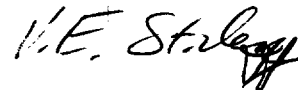

V. E. Staley
Area Superintendent

AK: la

Attachments

MAILING LIST

Daphne Cato Baskett
3895 Ingals Street
Wheatridge, Colorado

Jane Cato Berry
3821 Southwestern Blvd.
Dallas, Texas

Lorene H. Cato
1518 Hanover
Wichita Falls, Texas

John W. Lee
c/o Lee & Tomlinson
Florida Theater Building
Jacksonville 2, Florida

Violet B Pledger Queen
848 Superior Street
Jacksonville 4, Florida

Calla Cato Wasley
Grandfield, Oklahoma

J. Don Wiet & W. B. Newberry
P. O. Box 944
Midland, Texas

New Mexico Oil Conservation Commission
Post Office Box 1980
Hobbs, New Mexico

Scurlock Oil Company
428 Mid America Building
Midland, Texas

State Land Office
Post Office Box 1148
Santa Fe, New Mexico

PAN AMERICAN
3-22-75
248013

PAN AMERICAN
3-22-75
248013

R-30-E

PAN AMERICAN
3-22-75
253059
to 3661

Ida C. Appleton

J.T. Jennings
Jean Sellers - 2/3

Thelma Crosby, et al

PAN AMERICAN
3-12-75
249039

4075
● 1-
3420 T.D.
3265 T.P.

PAN AMERICAN
3-1-75
247701

ALLIED CHEM.
1-7-75

03-

PAN AMERICAN
1-7-75
253059
to 3661

02

4149

T
7
S

J.W. Lee 1/3
Walter Queen 2/3

4090
● 2-
3544 T.D.
3300 T.P.
F 350 BW/D
+ 10 BW/D
7-31-66

4118
● 1-
3300 T.D.
3344 T.D.
SWB 263 BW/D
+ 74 BW/D
7-16-66

PAN AMERICAN
12-5-74

PAN AMERICAN
1-7-75

PAN AMERICAN
1-7-75
253059

UNION TEXAS
1-7-75

● 1-
3620 T.D.
3386 T.P.
F 125 + 4 BW/D
8-16-66

4143
● 1-
3561 T.D.
3486 T.P.
F 321 BW + BW/D
6-18-66

01-
3700 T.D.

Rts to 3661

02-

Thelma Crosby, et al

Baskett
J.E. Cato, et al

Baskett
R.J. Cato, et al

ALLIED CHEM.
12-5-74

253059
Rts. to 100' below
depth of 100'

ALLIED CHEM.
1-7-75

PAN AMERICAN


PAN AMERICAN PETROLEUM CORP
Cato Storage System I
(Serving Baskett, Baskett "B",
Baskett "C" & Queen Leases)
Cheves Co, N.M.

1:1000'

Thelma Crosby

1. The first part of the report
describes the general situation
of the country and the
population. It also mentions
the main cities and the
climate.

2. The second part of the report
describes the economy of the
country and the main
industries. It also mentions
the main exports and
imports.

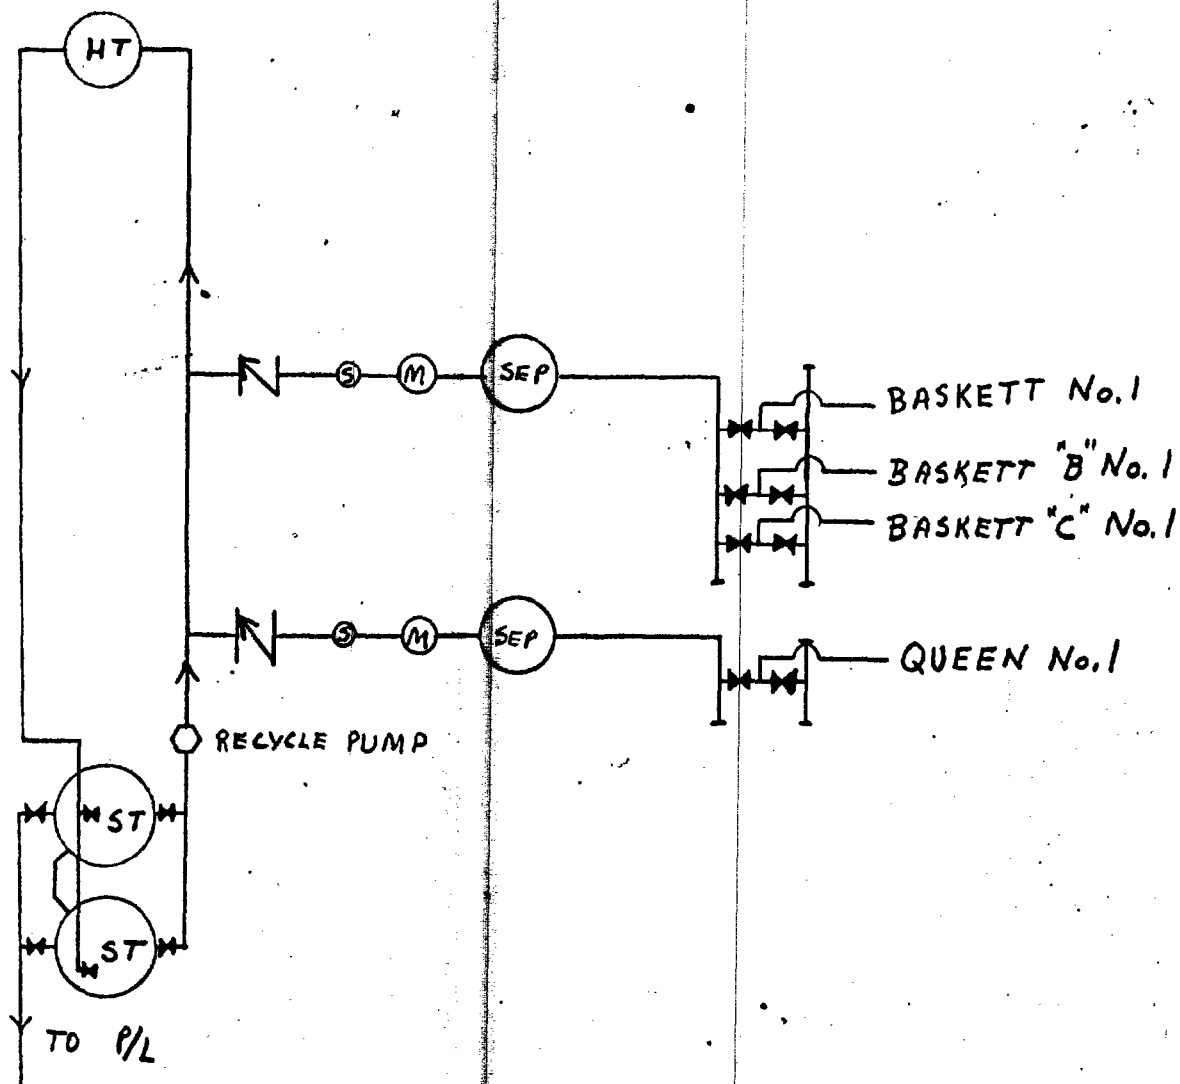

PAN AMERICAN PETROLEUM CORPORATION

SCALE: NONE

PROPOSED COMMINGLING - CATO STORAGE SYSTEM I. LOCATION: UNIT L
SECTION 11, T-7-S, R-30-E, CHAVES COUNTY, NEW MEXICO

AK
DRG.
NO.

PAN AMERICAN PETROLEUM CORPORATION

Post Office Box 68
Hobbs, New Mexico

September 20, 1966

File: VES-325-541.112 x 400

Subject: Commingling of Production
Baskett "D" Lease and
Cato Storage System I
Cato Field
Chaves County, New Mexico

Mr. A. L. Porter, Jr.
Secretary-Director
New Mexico Oil Conservation Commission
Post Office Box 2088
Santa Fe, New Mexico

Dear Sir:

Effective September 13, 1966, CTB-162 provided for the commingling of production from the Baskett and Baskett "B" Leases at our Cato Storage System I. An application, dated September 12, 1966, to commingle the Baskett "C" and Queen Leases with the Cato Storage System I, is pending. We now respectfully request an extension to CTB-162 be granted to permit commingling of the Baskett "D" Lease with the Cato Storage System I.

The combined application for the commingling of production consists of the following leases:

Baskett Lease - W/2 of SW/4, Section 11, T-8-S, R-30-E, N.M.P.M.,
Chaves County, New Mexico.

Baskett "B" Lease - E/2 of NW/4, Section 11, T-8-S, R-30-E,
N.M.P.M., Chaves County, New Mexico.

Baskett "C" Lease - W/2 of SE/4, Section 10, T-8-S, R-30-E,
N.M.P.M., Chaves County, New Mexico.

Baskett "D" Lease - E/2 of Section 11, T-8-S, R-30-E, N.M.P.M.,
Chaves County, New Mexico.

Queen Lease - NW/4, Section 10, T-8-S, R-30-E, N.M.P.M., Chaves
County, New Mexico.

In support of our request for exception to Rule 309-A and under the provisions of Rule 309-B to permit the commingling of production from two or more separate leases into a common tank battery without notice and hearing the following is submitted:

Page Two
Mr. A. L. Porter, Jr.
September 20, 1966

1. Plats of the leases showing thereon the wells and the formation in which they are completed.
2. Schematic diagram of the commingling facility, called the Cato Storage System I, located in Unit L, Section 11, T-8-S, R-30-E, N.M.P.M., Chaves County, New Mexico.
3. Production is from a common source of supply, and the commercial value of the commingled production will be unchanged.
4. All parties owning an interest in the leases and the purchaser of the commingled production have been notified by certified mail of our intention to commingle the production from these leases.
5. Production from the Baskett, Baskett "B", and Baskett "C" Leases is common as to working interest ownership, royalty ownership, and overriding royalty ownership, and will be allocated on the basis of individual well tests.
6. Production from the Baskett "D" and the Queen Leases, each being different ownership, will be produced through separate metering facilities and separators from the above-mentioned three Baskett Leases.
7. Production will be metered and sampled separately prior to commingling, utilizing A. O. Smith T-6 temperature compensated meters.
8. The BSW content will be determined every eight days, and the production recorded.
9. Adequate facilities will be installed to permit determining the producing capacity of each well on each lease at least once each month, in accordance with applicable provisions of the current Commission Manual for the Installation and Operation of Commingling Facilities.

Yours very truly,


V. E. Staley
Area Superintendent

AK:la

Attachments

MAILING LIST

Daphne Cato Baskett
3895 Ingals Street
Wheatridge, Colorado

Jane Cato Berry
3821 Southwestern Blvd.
Dallas, Texas

Lorene H. Cato
1518 Hanover
Wichita Falls, Texas

John W. Lee
c/o Lee & Tomlinson
Florida Theater Building
Jacksonville 2, Florida

Harry LeMaire, Jr. and
Jusnita LeMaire, his wife
4138 34th Street
Lubbock, Texas

Violet B. Fledger Queen
848 Superior Street
Jacksonville, Florida

Calla Cato Wasley
Grandfield, Oklahoma

J. Don Wiet & W. B. Newberry
P. O. Box 944
Midland, Texas

New Mexico Oil Conservation Commission
P. O. Box 1980
Hobbs, New Mexico

Scurlock Oil Company
428 Mid America Building
Midland, Texas

State Land Office
P. O. Box 1148
Santa Fe, New Mexico

1911

1912

1913

1914

1915

1916

1917

1918

1919

1920

1921

1922

PAN AMERICAN
12-5-74
253059
to 3661

R-30-E

PAN AMERICAN
12-5-74
253059
to 3661

leton

Jennings
Seller 3-2/3

Thelma Crosby, et al

State

PAN AMERICAN
3-12-75
249039
4075
●1-
3420 T.D.
3263 T.P.

PAN AMERICAN
8-1-73
241781

ALLIED CHEM.
1-7-75

PAN AMERICAN
1-7-75
253059
to 3661
"B"

PAN AN
"D"

T
B
S

J.W. Lee 1/3
Queen 2/3

4090'
●2-
3548 T.D.
3300 T.P.
F350 B/D
+ 10 B/W/D
7-31-66 U.S.

4118'
●1-
3700 T.D.
3344 T.D.
SWB 263 B/D
+ 74 B/W/D
7-14-66

03-

02

4149'
●1-
3562 T.D.
3413 T.P.
F318/D
8-13-66

●1

PAN AMERICAN
12-5-74

ALLIED CHEM.

PAN AMERICAN
"C"

ALLIED CHEM.
1-7-75

PAN AMERICAN
1-7-75
253059

UNION TEXAS
1-7-75

●1-
3620 T.D.
3386 T.P.
F125 + 4 B/W/D
8-16-66

4143'
●1-
3561 T.D.
3496 T.P.
F. 322 B/D + BLW
G-18-66

01-
3700 T.D.

CATO
STORAGE
SYSTEM
I

02-

Thelma Crosby, et al

Baskett
J.E. Cato, et al

Baskett
R.J. Cato, et al

Baskett
Virgil Cato

CHEM. PAN AMERICAN
12-5-74
253059
Rts. to 100' below
depth drilled.

ALLIED CHEM.

PAN AMERICAN
1-7-75

PAN AMERICAN
1-7-75
248010

PAN AMERICAN PETROLEUM CORP
Cato Storage System I
(Serving Baskett, Baskett "B",
Baskett "C", "D", & Queen Leases
Chaves Co, N.M.

1" = 1000'

Thelma Crosby


Wesley

100-100000


100-100000

100-100000

100-100000

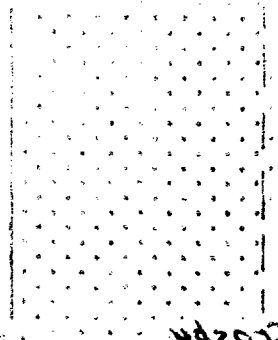

100-100000

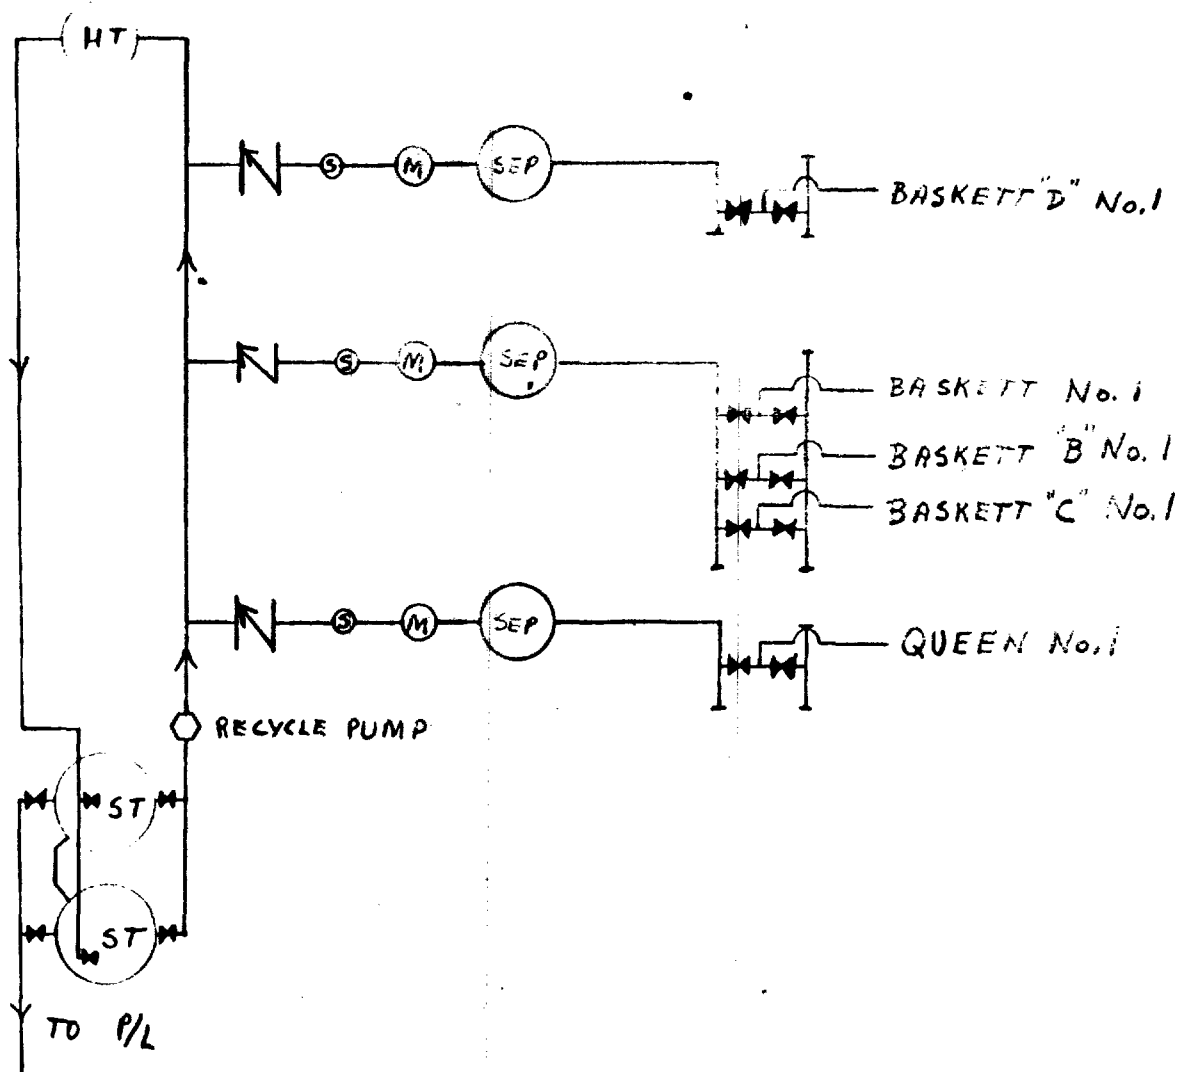

PAN AMERICAN PETROLEUM CORPORATION

SCALE: NONE

PROPOSED COMMINGLING - CATO STORAGE SYSTEM I. LOCATION: UNIT L
SECTION 11, T-8-S, R-30-E, CHAVES COUNTY, NEW MEXICO

AK
DRG.
NO.

PAN AMERICAN PETROLEUM CORPORATION

Post Office Box 68
Hobbs, New Mexico

September 12, 1966

File: VES-307-541.112 x 400

Subject: Commingling of Production
Baskett, Baskett "B",
Baskett "C", and Queen Leases
Cato Storage System I
Cato Field
Chaves County, New Mexico 13 AM 8 04

Mr. A. L. Porter, Jr.
Secretary-Director
New Mexico Oil Conservation Commission
Post Office Box 2088
Santa Fe, New Mexico

Dear Sir:

Pan American Petroleum Corporation respectfully requests an expansion to a pending commingling application of the Baskett and Baskett "B" Leases, requested by our letter of August 18, 1966. The combined application for administrative approval for the commingling of production will consist of the following leases:

Baskett Lease - W 2 of SW/4, Section 11, T-7-S, R-30-E, N.M.P.M.,
Chaves County, New Mexico.

Baskett "B" Lease - E/2 of NW/4, Section 11, T-7-S, R-30-E, N.M.P.M.,
Chaves County, New Mexico.

Baskett "C" Lease - W/2 of SE/4, Section 10, T-7-S, R-30-E, N.M.P.M.,
Chaves County, New Mexico.

Queen Lease - NW/4, Section 10, T-7-S, R-30-E, N.M.P.M., Chaves
County, New Mexico.


In support of our request for exception to Rule 309-A and under the provisions of Rule 309-B to permit the commingling of production from two or more separate leases into a common tank battery without notice and hearing the following is submitted:

1. Plans of the leases showing thereon the wells and the formation in which they are completed.
2. Schematic diagram of the commingling facility to be called the Cato Storage System I, located in Unit L, Section 11, T-7-S, R-30-E, N.M.P.M., Chaves County, New Mexico.

Page Two
Mr. A. L. Porter, Jr.
September 12, 1966

3. Production is from a common source of supply, and the commercial value of the commingled production will be unchanged.
4. All parties owning an interest in the leases and the purchaser of the commingled production have been notified by certified mail of our intention to commingle the production from these leases.
5. Production from the Baskett, Baskett "B", and Baskett "C" Leases is common as to working interest ownership, royalty ownership, and overriding royalty ownership, and will be allocated on the basis of individual well tests.
6. Production from the Queen Lease, being different ownership, will be produced through separate metering facilities and separator from the above-mentioned three Baskett Leases.
7. Production will be metered and sampled separately prior to commingling, utilizing A. O. Smith T-6 temperature compensated meters.
8. The BSW content will be determined every eight days, and the production recorded.
9. Adequate facilities will be installed to permit determining the producing capacity of each well on each lease at least once each month, in accordance with applicable provisions of the current Commission Manual for the Installation and Operation of Commingling Facilities.

Yours very truly,

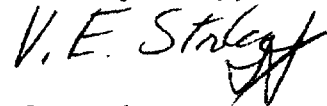

V. E. Staley
Area Superintendent

AK:la

Attachments

MAILING LIST

Daphne Cato Baskett
3895 Ingals Street
Wheatridge, Colorado

Jane Cato Berry
3821 Southwestern Blvd.
Dallas, Texas

Lorene H. Cato
1518 Hanover
Wichita Falls, Texas

John W. Lee
c/o Lee & Tomlinson
Florida Theater Building
Jacksonville 2, Florida

Violet B Pledger Queen
848 Superior Street
Jacksonville 4, Florida

Calla Cato Wasley
Grandfield, Oklahoma

J Don Wiet & W. B. Newberry
P. O. Box 944
Midland, Texas

New Mexico Oil Conservation Commission
Post Office Box 1980
Hobbs, New Mexico

Scurlock Oil Company
428 Mid America Building
Midland, Texas

State Land Office
Post Office Box 1148
Santa Fe, New Mexico

PAN AMERICAN
3-22-75
248013

PAN AMERICAN
3-30-75
248025

R-30-E

PAN AMERICAN
12-5-74
253059
to 3661'

Ida C. Appleton

J.T. Jennings
Jean Sellers - 2/3

Thelma Crosby, et al

St

PAN AMERICAN
3-12-75
249039

4075'
● 1-
3420 T.D.
3263 T.P.

PAN AMERICAN
8-1-73
247781

ALLIED CHEM.
1-7-75

03-

PAN AMERICAN
1-7-75
253059
to 3661'
"B"

T
7
S

J.W. Lee 1/3
Water Queen - 2/3

4090'
● 2-
3548 T.D.
3300 T.P.
F350 BW/D
+10 BW/D
7-31-66. U.S.

4118'
● 1-
3700 T.D.
3344 T.D.
SWB 263 BW.
+74 BW/D
7-14-66

02

4149'
● 1-
3562 T.D.
3413 T.P.
F318/D
8-13-66

PAN AMERICAN
12-5-74

ALLIED CHEM.

PAN AMERICAN
"C" 1-7-75

● 1-
3620 T.D.
3386 T.P.
F125 + 4 BW/D
8-16-66

PAN AMERICAN
1-7-75
253059

4143'
● 1-
☒ 3561 T.D.
3496 T.P.
F. 312 BW + BLW
8-18-66

UNION TEXAS
1-7-75

01-
3700 T.D.

Rts to 3661'

02-

Thelma Crosby, et al

Baskett
J.E. Cato, et al

Baskett
R.J. Cato, et al

ALLIED CHEM.
12-5-74

PAN AMERICAN
253059
Rts. to 100' below
depth drilled.

ALLIED CHEM.
1-7-75


PAN AMERICAN
1-7-75

PAN AME
1-7-75
2480

PAN AMERICAN PETROLEUM CORP.
Cato Storage System I
(Serving Baskett, Baskett "B",
Baskett "C" & Queen Leases)
Chaves Co, N.M.

1" = 1000'

Thelma Crosby

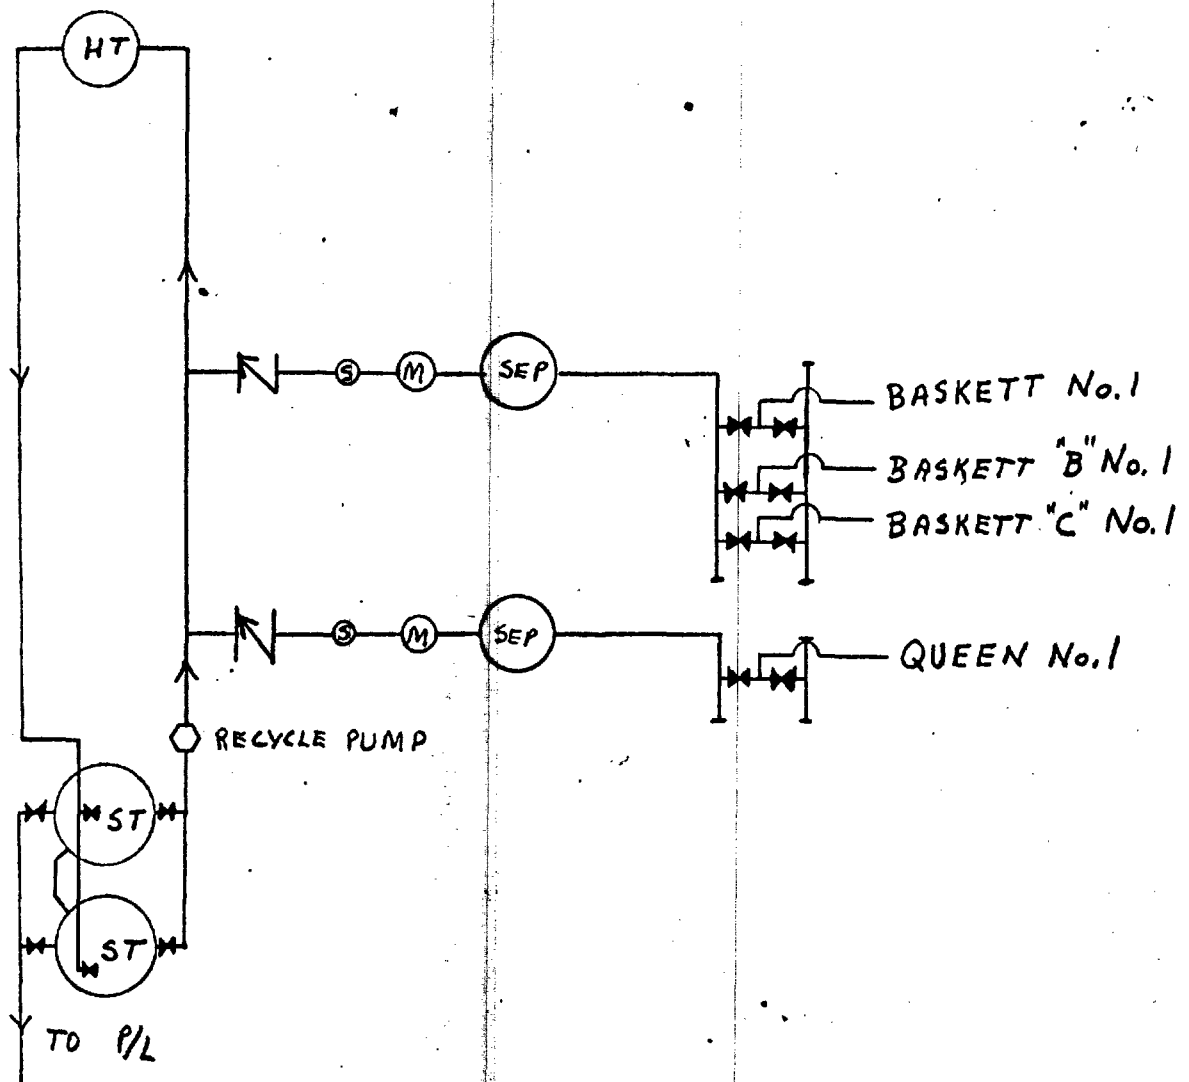

PAN AMERICAN PETROLEUM CORPORATION

SCALE: NONE

PROPOSED COMMINGLING - CATO STORAGE SYSTEM I: LOCATION: UNIT 4
SECTION 11, T-7-S, R-30-E, CHAVES COUNTY, NEW MEXICO

AK
DRG.
NO.

FORM 470 2-5C

7

PAN AMERICAN PETROLEUM CORPORATION

Post Office Box 68
Hobbs, New Mexico

November 8, 1966

File: VES-365-541.112 x 400

Subject: Commingling of Production
Baskett "E", Crosby "B",
Crosby "C", and Sellers Leases
Cato Storage System I
Cato Field
Chaves County, New Mexico

HI 8 WV OT ADI 90

000 E311

Mr. A. L. Porter, Jr.
Secretary-Director
New Mexico Oil Conservation Commission
Post Office Box 2088
Santa Fe, New Mexico

Dear Sir:

Effective September 13, 1966, CTB-162 provided for the commingling of production from the Baskett and Baskett "E" Leases at our Cato Storage System I. This order was amended October 18, 1966, to include the commingling of the Baskett "C", Baskett "D", and Queen Leases at the same storage system.

We now respectfully request an extension to CTB-162 be granted to permit the commingling of production of the Baskett "E", Crosby "B", Crosby "C", and Sellers Leases with the Cato Storage System I.

The combined application for the commingling of production at the Cato Storage System I consists of the following leases:

Baskett Lease - W/2 of SW/4, Section 11
Baskett "B" Lease - E/2 of NW/4, Section 11
Baskett "C" Lease - W/2 of SE/4, Section 10
Baskett "D" Lease - E/2 of Section 11
Baskett "E" Lease - E/2 of NE/4, Section 15
Crosby "B" Lease - E/2 of SE/4, Section 3
Crosby "C" Lease - W/2 of NW/4, Section 3
Queen Lease - NW/4, Section 10
Sellers Lease - NE/4 of SW/4 and S/2 of SW/4, Section 3

These leases are all located in T-8-S, R-30-E, N.M.P.M., Chaves County, New Mexico.



— — — — —

100

• • •

Page Two
Mr. A. L. Porter, Jr.
November 8, 1966

In support of our request for exception to Rule 309-A and under the provisions of Rule 309-B to permit the commingling of production from two or more separate leases into a common tank battery without notice and hearing the following is submitted:

1. Plats of the leases showing thereon the wells and the formation in which they are completed.
2. Schematic diagram of commingling facility, called the Cato Storage System I, located in Unit L, Section 11, T-8-S, R-30-E, N.M.P.M., Chaves County, New Mexico.
3. Production is from a common source of supply, and the commercial value of the commingled production will be unchanged.
4. All parties owning an interest in the leases and the purchaser of the commingled production have been notified by certified mail of our intention to commingle the production from these leases.
5. Production from the Baskett, Baskett "B", Baskett "C", and Baskett "E" Leases is common as to working interest ownership, royalty ownership, and overriding royalty ownership, and will be allocated on the basis of individual well tests.
6. Production from the Crosby "B" and Crosby "C" Leases is common as to working interest ownership, royalty ownership, and overriding royalty ownership, and will be allocated on the basis of individual well tests.
7. Production from the Baskett "D", Sellers, and Queen Leases, each being of different ownership, will be produced through separate metering facilities and separators from the above-mentioned three Baskett Leases, and the two Crosby Leases.
8. Production will be metered and sampled separately prior to commingling, utilizing A. O. Smith T-6 temperature compensated meters.

1. The first part of the document is a list of the names of the persons who have been appointed to the various offices of the city of New York.

2. The second part of the document is a list of the names of the persons who have been appointed to the various offices of the city of New York.

3. The third part of the document is a list of the names of the persons who have been appointed to the various offices of the city of New York.

4. The fourth part of the document is a list of the names of the persons who have been appointed to the various offices of the city of New York.

5. The fifth part of the document is a list of the names of the persons who have been appointed to the various offices of the city of New York.

6. The sixth part of the document is a list of the names of the persons who have been appointed to the various offices of the city of New York.

7. The seventh part of the document is a list of the names of the persons who have been appointed to the various offices of the city of New York.

8. The eighth part of the document is a list of the names of the persons who have been appointed to the various offices of the city of New York.


9. The ninth part of the document is a list of the names of the persons who have been appointed to the various offices of the city of New York.

10. The tenth part of the document is a list of the names of the persons who have been appointed to the various offices of the city of New York.

Page Three
Mr. A. L. Porter, Jr.
November 8, 1966

9. The BS&W content will be determined every eight days, and the production recorded.
10. Adequate facilities will be installed to permit determining the producing capacity of each well on each lease at least once each month, in accordance with applicable provisions of the current Commission Manual for the Installation and Operation of Commingling Facilities.

Yours very truly,

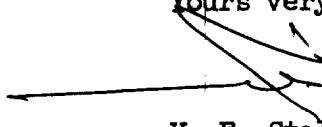

V. E. Staley
Area Superintendent

AK:la

Attachments

MAILING LIST

Daphne Cato Baskett
3895 Ingals Street
Wheatridge, Colorado

Jane Cato Berry
3821 Southwestern Blvd.
Dallas, Texas

Lorene H. Cato
1518 Hanover
Wichita Falls, Texas

Thelma Crosby
#5 Riverside Drive
Roswell, New Mexico

John Carter Davis
1607 Bayita Lane N.W.
Albuquerque, New Mexico

Diantha Ann Dunn
9999 B Street ONCE
Ellsworth AFB
South Dakota

James T. Jennings
Frances S. Jennings
Post Office Box 1180
Roswell, New Mexico

John W. Lee
c/o Lee & Tomlinson
Florida Theater Building
Jacksonville 2, Florida

Harry LeMaire, Jr. and
Juanita LeMaire, his wife
4138 34th Street
Lubbock, Texas

Virginia C. Marshall
Frankie Crosby Patterson
1106 West 4th Street
Roswell, New Mexico

Virginia Crosby McCarthy
1201 S. Riverside
Palm Springs, California

Effie Jane Crosby McDowell
1703 N. Dallas
Midland, Texas

Jennie C. Mooney
911 Montana
El Paso, Texas

Bonnie H. Morrison
3 Park Road
Roswell, New Mexico

Helen O. Crosby Norville
1601 Drury Lane
Oklahoma City, Oklahoma

Leta Perryman
Dorothy Miller
c/o Leta Perryman
Post Office Box 96
Tahlequah, Oklahoma

Revelle Davis Phillips
311 West Cherokee
Nowata, Oklahoma

Phillips Investment Corporation
806 South Denver
Tulsa, Oklahoma

John H. Powell
2003 - 102nd Place S.E.
Bellevue, Washington

Violet B. Pledger Queen
848 Superior Street
Jacksonville, Florida

Scurlock Oil Company
428 Mid America Building
Midland, Texas


Jean Sellers
Post Office Box 43
Denver, Colorado

Calla Cato Wasley
Grandfield, Oklahoma


J. Don Wiet & W. B. Newberry
Post Office Box 944
Midland, Texas

New Mexico Oil Conservation Commission
Post Office Box 1980
Hobbs, New Mexico

State Land Office
Post Office Box 1148
Santa Fe, New Mexico

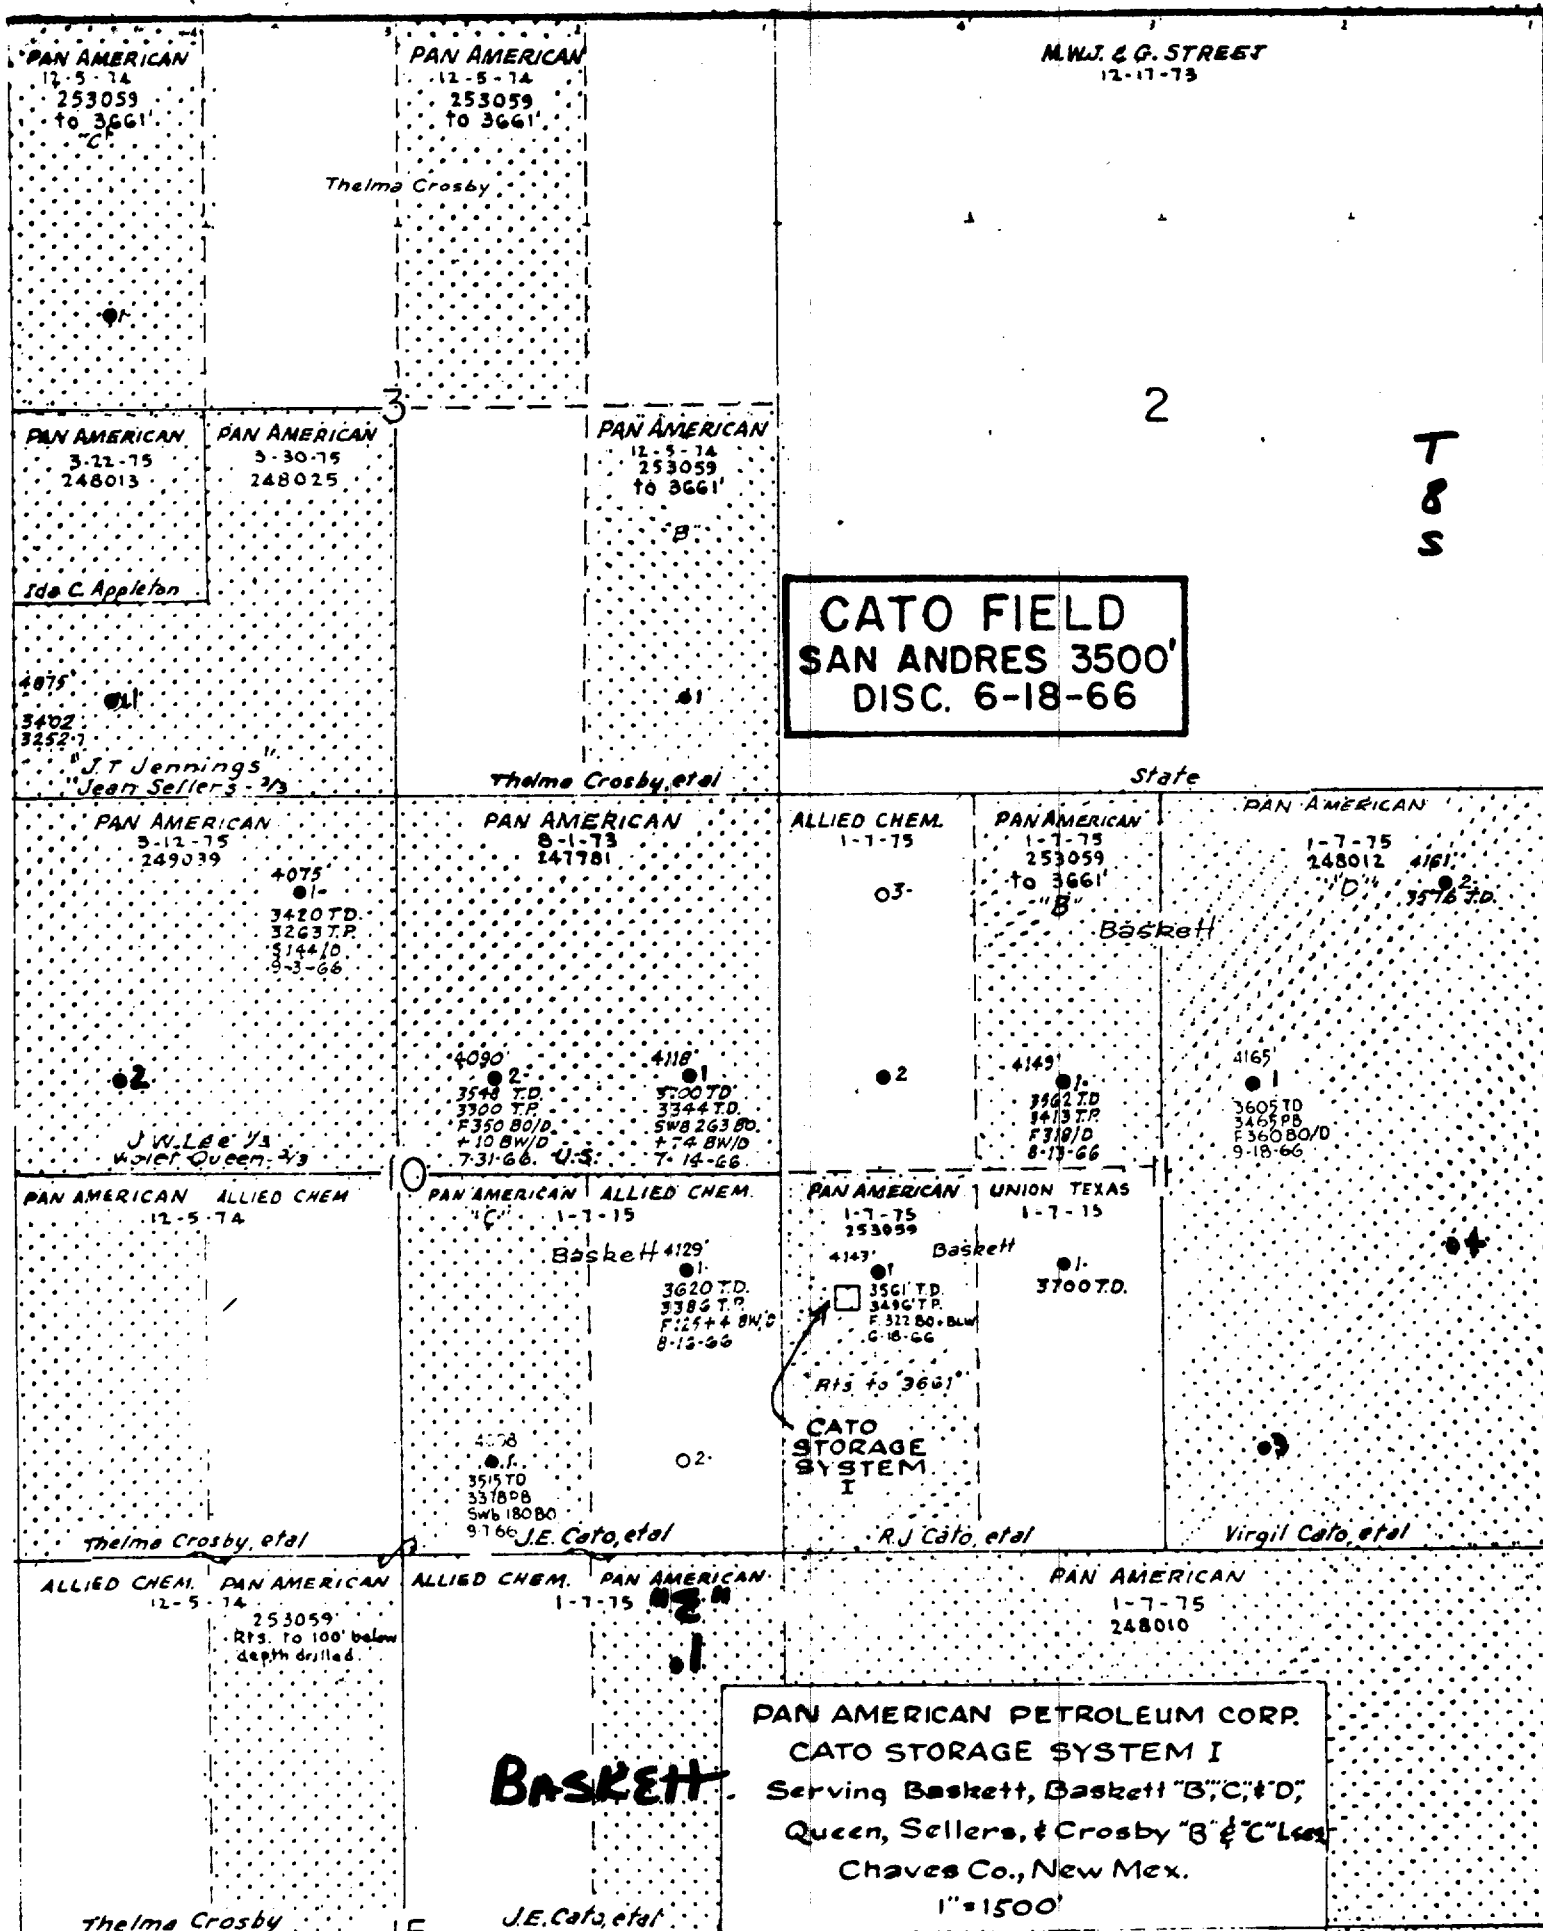

R-30-E

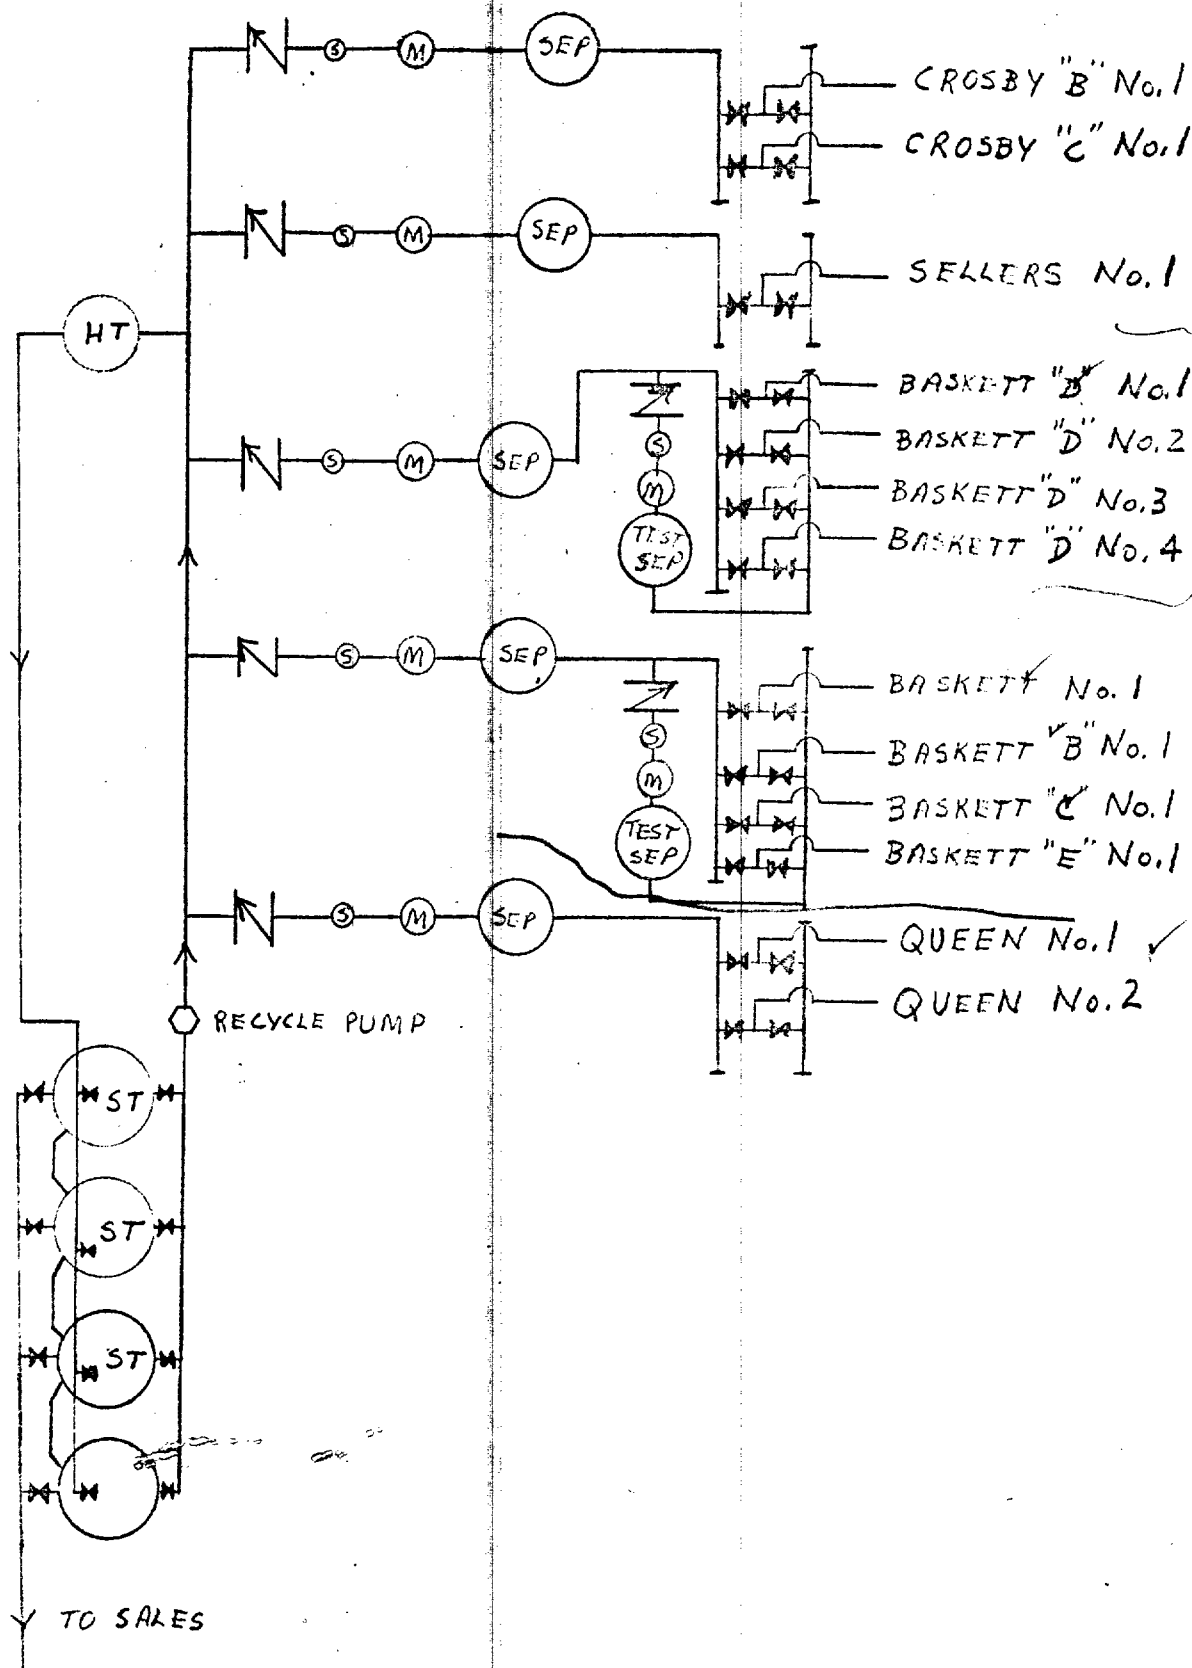

PAN AMERICAN PETROLEUM CORPORATION

INTENDED COMMINGLING - CATO STORAGE SYSTEM I. LOCATION: UNIT 1, SECTION 11, T-8-S, R-30-E, CHAVES COUNTY, NEW MEXICO

SCALE: NONE

AK
DRG.
NO.

PAN AMERICAN PETROLEUM CORPORATION

Post Office Box 68
Hobbs, New Mexico

November 8, 1966

File: VES-365-541.112 x 400

Subject: Commingling of Production
Baskett "E", Crosby "B",
Crosby "C", and Sellers Leases
Cato Storage System I
Cato Field
Chaves County, New Mexico

HI 8 HV OT AOH 99.
000 30111
Mr. A. L. Porter, Jr.
Secretary-Director
New Mexico Oil Conservation Commission
Post Office Box 2088
Santa Fe, New Mexico

Dear Sir:

Effective September 13, 1966, CTB-162 provided for the commingling of production from the Baskett and Baskett "B" Leases at our Cato Storage System I. This order was amended October 18, 1966, to include the commingling of the Baskett "C", Baskett "D", and Queen Leases at the same storage system.

We now respectfully request an extension to CTB-162 be granted to permit the commingling of production of the Baskett "E", Crosby "B", Crosby "C", and Sellers Leases with the Cato Storage System I.

The combined application for the commingling of production at the Cato Storage System I consists of the following leases:

Baskett Lease - W/2 of SW/4, Section 11
Baskett "B" Lease - E/2 of NW/4, Section 11
Baskett "C" Lease - W/2 of SE/4, Section 10
Baskett "D" Lease - E/2 of Section 11
Baskett "E" Lease - E/2 of NE/4, Section 15
Crosby "B" Lease - E/2 of SE/4, Section 3
Crosby "C" Lease - W/2 of NW/4, Section 3
Queen Lease - NW/4, Section 10
Sellers Lease - NE/4 of SW/4 and S/2 of SW/4, Section 3

These leases are all located in T-8-S, R-30-E, N.M.P.M., Chaves County, New Mexico.

Page Two
Mr. A. L. Porter, Jr.
November 8, 1966

In support of our request for exception to Rule 309-A and under the provisions of Rule 309-B to permit the commingling of production from two or more separate leases into a common tank battery without notice and hearing the following is submitted:

1. Flats of the leases showing thereon the wells and the formation in which they are completed.
2. Schematic diagram of commingling facility, called the Cato Storage System I, located in Unit L, Section 11, T-8-S, R-30-E, N.M.P.M., Chaves County, New Mexico.
3. Production is from a common source of supply, and the commercial value of the commingled production will be unchanged.
4. All parties owning an interest in the leases and the purchaser of the commingled production have been notified by certified mail of our intention to commingle the production from these leases.
5. Production from the Baskett, Baskett "B", Baskett "C", and Baskett "E" Leases is common as to working interest ownership, royalty ownership, and overriding royalty ownership, and will be allocated on the basis of individual well tests.
6. Production from the Crosby "B" and Crosby "C" Leases is common as to working interest ownership, royalty ownership, and overriding royalty ownership, and will be allocated on the basis of individual well tests.
7. Production from the Baskett "D", Sellers, and Queen Leases, each being of different ownership, will be produced through separate metering facilities and separators from the above-mentioned three Baskett Leases, and the two Crosby Leases.
8. Production will be metered and sampled separately prior to commingling, utilizing A. O. Smith T-6 temperature compensated meters.

Page Three
Mr. A. L. Porter, Jr.
November 8, 1966

9. The BSW content will be determined every eight days, and the production recorded.
10. Adequate facilities will be installed to permit determining the producing capacity of each well on each lease at least once each month, in accordance with applicable provisions of the current Commission Manual for the Installation and Operation of Commingling Facilities.

Yours very truly,

V. E. Staley
Area Superintendent

AK:la

Attachments

MAILING LIST

Daphne Cato Baskett
3895 Ingals Street
Wheatridge, Colorado

Jane Cato Berry
3821 Southwestern Blvd.
Dallas, Texas

Lorene H. Cato
1518 Hanover
Wichita Falls, Texas

Thelma Crosby
#5 Riverside Drive
Roswell, New Mexico

John Carter Davis
1607 Bayita Lane N.W.
Albuquerque, New Mexico

Diantha Ann Dunn
9999 B Street ONCE
Ellsworth AFB
South Dakota

James T. Jennings
Frances S. Jennings
Post Office Box 1180
Roswell, New Mexico

John W. Lee
c/o Lee & Tomlinson
Florida Theater Building
Jacksonville 2, Florida

Harry LeNaire, Jr. and
Juanita LeNaire, his wife
4138 34th Street
Lubbock, Texas

Virginia C. Marshall
Frankie Crosby Patterson
1106 West 4th Street
Roswell, New Mexico

Virginia Crosby McCarthy
1201 S. Riverside
Palm Springs, California

Effie Jane Crosby McDowell
1703 N. Dallas
Midland, Texas

Jennie C. Mooney
911 Montana
El Paso, Texas

Bonnie H. Morrison
3 Park Road
Roswell, New Mexico

Helen O. Crosby Norville
1601 Drury Lane
Oklahoma City, Oklahoma

Leta Perryman
Dorothy Miller
c/o Leta Perryman
Post Office Box 96
Tahlequah, Oklahoma

Revelle Davis Phillips
311 West Cherokee
Nowata, Oklahoma

Phillips Investment Corporation
806 South Denver
Tulsa, Oklahoma

John H. Powell
2003 - 102nd Place S.E.
Bellevue, Washington

Violet B. Pledger Queen
848 Superior Street
Jacksonville, Florida

Scurlock Oil Company
428 Mid America Building
Midland, Texas

Jean Sellers
Post Office Box 43
Denver, Colorado

Calla Cato Wasley
Grandfield, Oklahoma

J. Don Wiet & W. B. Newberry
Post Office Box 944
Midland, Texas

New Mexico Oil Conservation Commission
Post Office Box 1980
Alamosa, New Mexico

State Land Office
Post Office Box 1148
Santa Fe, New Mexico

PAN AMERICAN
12-5-74
253059
to 3661
"C"

PAN AMERICAN
12-5-74
253059
to 3661

M.W.J. & G. STREET
12-17-73

Thelma Crosby

PAN AMERICAN
3-22-75
248013

PAN AMERICAN
3-30-75
248025

PAN AMERICAN
12-5-74
253059
to 3661

Ida C. Appleton

4875
3402
3252

"J.T. Jennings"
"Jean Sellers - 7/3"

Thelma Crosby, et al

State

CATO FIELD
SAN ANDRES 3500'
DISC. 6-18-66

T
8
S

PAN AMERICAN
3-12-75
249039

4075
●1-
3420 TD
3263 TP
5144/D
3-3-66

PAN AMERICAN
8-1-73
247781

ALLIED CHEM.
1-7-75

03-

PAN AMERICAN
1-7-75
253059
to 3661
"B"

Baskett

PAN AMERICAN

1-7-75
248012 4161
"D" 3576 TD

J.W. Lee 1/3
Wolfe Queen 7/3

4090
●2
3548 TD
3300 TP
F350 B/D
+10 BW/D
7-31-66 U.S.

4118
●1
3500 TD
3344 TD
SWB 263 B/D
+7.4 BW/D
7-14-66

4149
●1
3562 TD
3413 TP
F318/D
8-13-66

4165
●1
3605 TD
3465 PB
F360 B/D
9-18-66

PAN AMERICAN ALLIED CHEM.
12-5-74

PAN AMERICAN ALLIED CHEM.
1-7-75

Baskett 4129
●1
3620 TD
3385 TP
F254.4 BW/D
8-15-66

PAN AMERICAN
1-7-75
253059

UNION TEXAS
1-7-75

4143
●1
3561 TD
3486 TP
F322 B/D
C-18-66

Ris to 3661

CATO
STORAGE
SYSTEM
I

Baskett
●1
3700 TD

Thelma Crosby, et al

J.E. Cato, et al

R.J. Cato, et al

Virgil Cato, et al

ALLIED CHEM.
12-5-74

PAN AMERICAN
253059
Rts. to 100' below
depth drilled

ALLIED CHEM.

PAN AMERICAN
1-7-75

PAN AMERICAN
1-7-75
248010


BASKETT

PAN AMERICAN PETROLEUM CORP.
CATO STORAGE SYSTEM I
Serving Baskett, Baskett "B", "C", & "D",
Queen, Sellers, & Crosby "B" & "C" Lines
Chaves Co., New Mex.
1" = 1500'

Thelma Crosby

J.E. Cato, et al

R-30-E

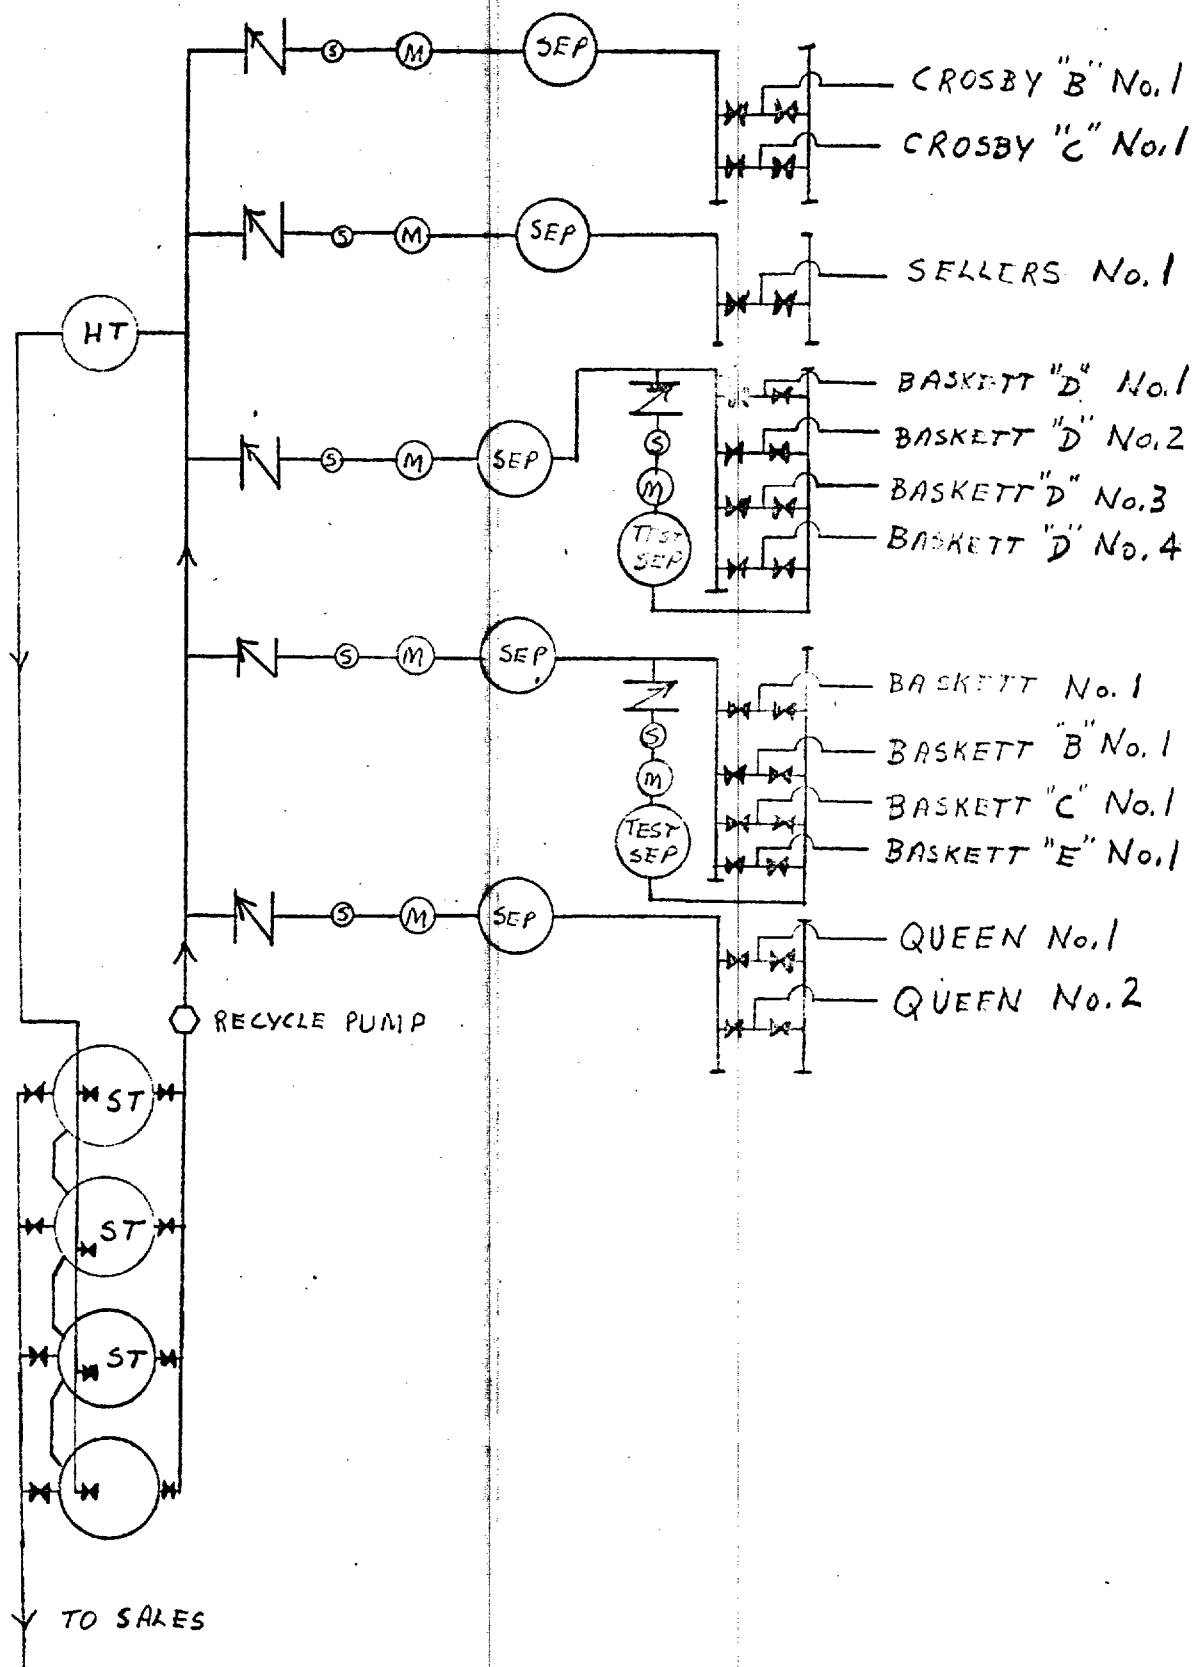

PAN AMERICAN PETROLEUM CORPORATION

SCALE: 1/4" = 1'

UNITED CORRIMING - CATO STORAGE SYSTEM I. LOCATION: UNIT 1
SECTION 11, T-8-S, R-30-E, CHAVES COUNTY, NEW MEXICO

AK
DRG.
NO.