



June 8, 1995

Mr. William J. LeMay, Director
New Mexico Oil Conservation Division
2040 S. Pacheco Street
P.O. Box 6429
Santa Fe, NM 87505

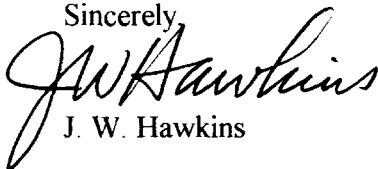
Application for Exception to Rule 303-A
Surface Commingling
Storey D #1M Well
1850' FSL, 1610' FEL, Section 26-T28N-R8W
Blanco Mesaverde Pool, Basin Dakota Pool
San Juan County, New Mexico

Amoco Production Company hereby requests administrative approval to surface commingle production from the Basin Dakota Pool and the Blanco Mesaverde Pool in the Storey D #1M well referenced above. The well is planned to be drilled as a dual well in a standard 320 acre unit consisting of the S/2 of Section 26, T28N R8W which is currently dedicated to the Storey D #1 well in the Basin Dakota Pool and the Storey LS #3 well in the Blanco Mesaverde Pool.

The ownership (WI, RI ORRI) of these pools is identical in this wellbore. Surface commingling will offer an economical method of production using a single train of production equipment for both zones. The actual commercial value of the commingled production will not be less than the sum of the values of the production from each of the common sources of supply. The API gravity of the condensate production from each of these pools is expected to be about 50 degrees. We plan to allocate production to the two pools on the basis of annual well tests.

Attached to aid in your review are plats showing the location and acreage dedicated to the well, and a schematic of the proposed commingling installation. This spacing unit is on a federal lease SF-078566. A copy of the application will be sent to the BLM requesting their consent for the surface commingling.

Sincerely,


J. W. Hawkins

cc: Frank Chavez, Supervisor
Amoco District III
1000 Rio Brazos Road
Aztec, NM 87410

Duane Spencer
Bureau of Land Management
1235 La Plata Hwy
Farmington, NM 87401

Southern

Rockies

Business

Unit

PC N/RM/13/195
911

District I
PO Box 1980, Hobbs, NM 88241-1980
District II
PO Drawer DD, Artesia, NM 88211-0719
District III
1000 Klu Brazos Rd., Aztec, NM 87410
District IV
PO Box 2088, Santa Fe, NM 87504-2088

State of New Mexico
Energy, Minerals & Natural Resources Department

OIL CONSERVATION DIVISION
PO Box 2088
Santa Fe, NM 87504-2088

Form C-102
Revised February 21, 1994
Instructions on back
Submit to Appropriate District Office
State Lease - 4 Copies
Fee Lease - 3 Copies

☐ AMENDED REPORT

WELL LOCATION AND ACREAGE DEDICATION PLAT

API Number		Pool Code 71599	Pool Name Basin Dakota
Property Code	Property Name STOREY D		Well Number # 1 M
OGRID No. 000778	Operator Name AMOCO PRODUCTION COMPANY		Elevation 5862

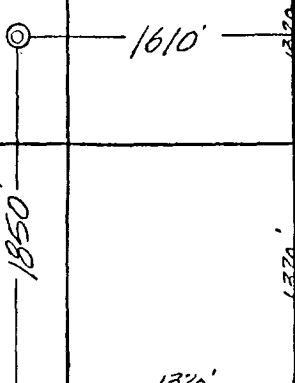
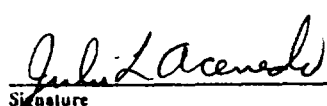
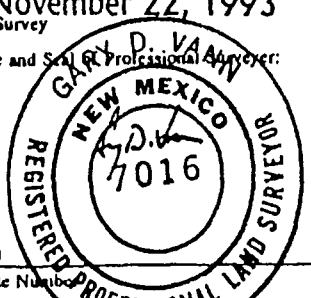
¹⁰ Surface Location

UL or lot no.	Section	Township	Range	Lot Ida	Feet from the	North/South line	Feet from the	East/West line	County
J	26	28 N	8 W		1850	SOUTH	1610	EAST	SAN JUAN

¹¹ Bottom Hole Location If Different From Surface

UL or lot no.	Section	Township	Range	Lot Ida	Feet from the	North/South line	Feet from the	East/West line	County
Dedicated Acres 320	Joint or Infill	Consolidation Code	Order No.						

NO ALLOWABLE WILL BE ASSIGNED TO THIS COMPLETION UNTIL ALL INTERESTS HAVE BEEN CONSOLIDATED
OR A NON-STANDARD UNIT HAS BEEN APPROVED BY THE DIVISION

16					26		¹⁷ OPERATOR CERTIFICATION I hereby certify that the information contained herein is true and complete to the best of my knowledge and belief  Signature Julie L. Acevedo Printed Name Sr. Staff Assistant Title 4/28/95 Date
							¹⁸ SURVEYOR CERTIFICATION I hereby certify that the well location shown on this plat was plotted from field notes of actual surveys made by me or under my supervision, and that the same is true and correct to the best of my belief. November 22, 1993 Date of Survey Signature and Seal of Professional Surveyor:  7016 Certificate Number

District I
PO Box 1980, Hobbs, NM 88241-1980
District II
PO Drawer DD, Artesia, NM 88211-0719
District III
1000 Rio Brazos Rd., Aztec, NM 87410
District IV
PO Box 2088, Santa Fe, NM 87504-2088

State of New Mexico
Energy, Minerals & Natural Resources Department

OIL CONSERVATION DIVISION
PO Box 2088
Santa Fe, NM 87504-2088

Form C-102
Revised February 21, 1994
Instructions on back
Submit to Appropriate District Office
State Lease - 4 Copies
Fee Lease - 3 Copies

☐ AMENDED REPORT

WELL LOCATION AND ACREAGE DEDICATION PLAT

1 API Number		2 Pool Code		3 Pool Name	
		72319		Blanco Mesaverde	
4 Property Code		5 Property Name			6 Well Number
		STOREY D			# 1 M
7 OGRID No.		8 Operator Name			9 Elevation
000778		AMOCO PRODUCTION COMPANY			5862

10 Surface Location

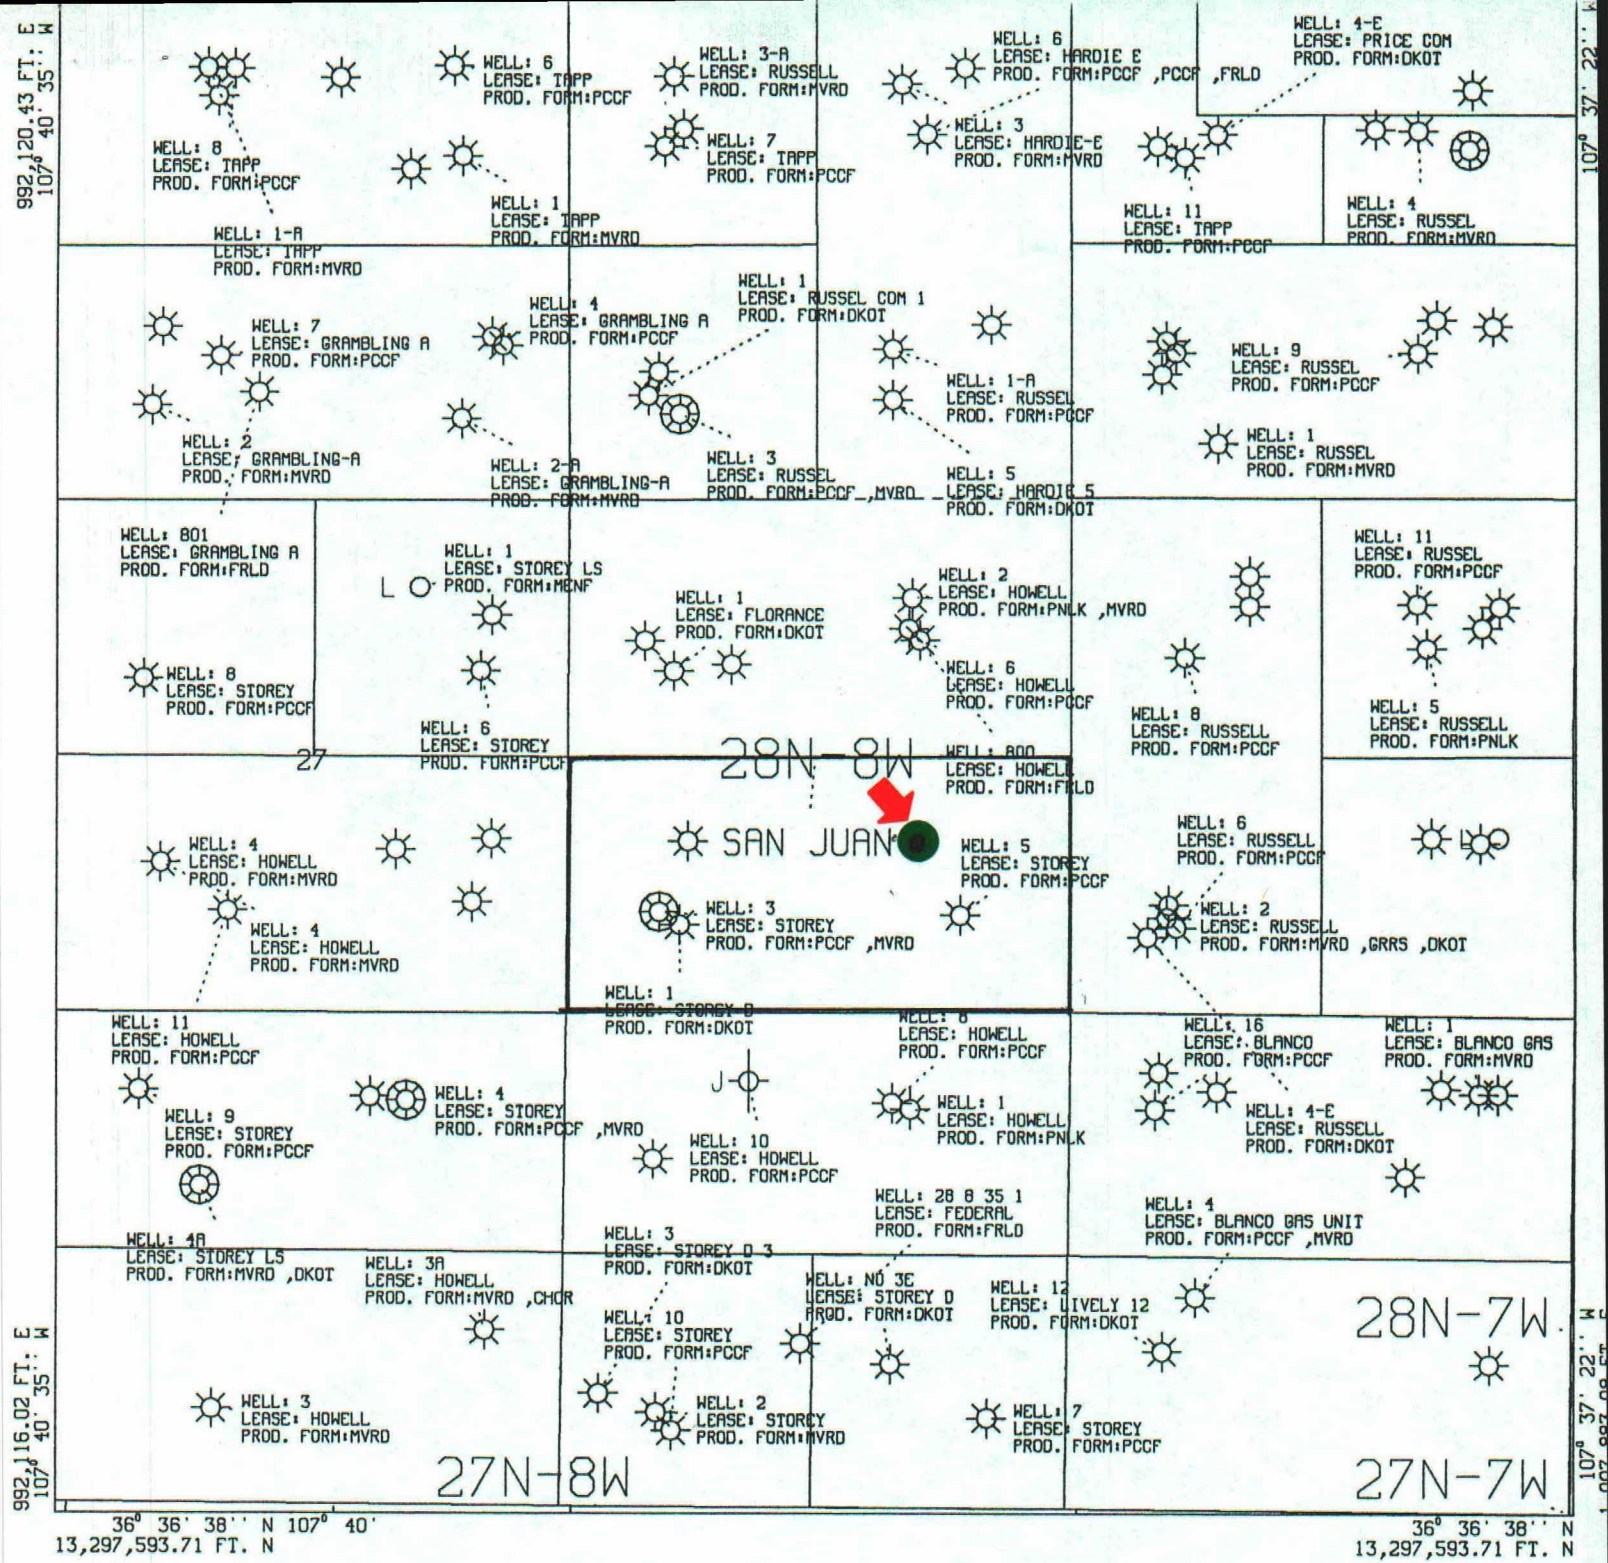
UL or lot no.	Section	Township	Range	Lot Ida	Feet from the	North/South line	Feet from the	East/West line	County
J	26	28 N	8 W		1850	SOUTH	1610	EAST	SAN JUAN

11 Bottom Hole Location If Different From Surface

UL or lot no.	Section	Township	Range	Lot Ida	Feet from the	North/South line	Feet from the	East/West line	County
12 Dedicated Acres		13 Joint or Infill		14 Consolidation Code		15 Order No.			
320									

NO ALLOWABLE WILL BE ASSIGNED TO THIS COMPLETION UNTIL ALL INTERESTS HAVE BEEN CONSOLIDATED
OR A NON-STANDARD UNIT HAS BEEN APPROVED BY THE DIVISION

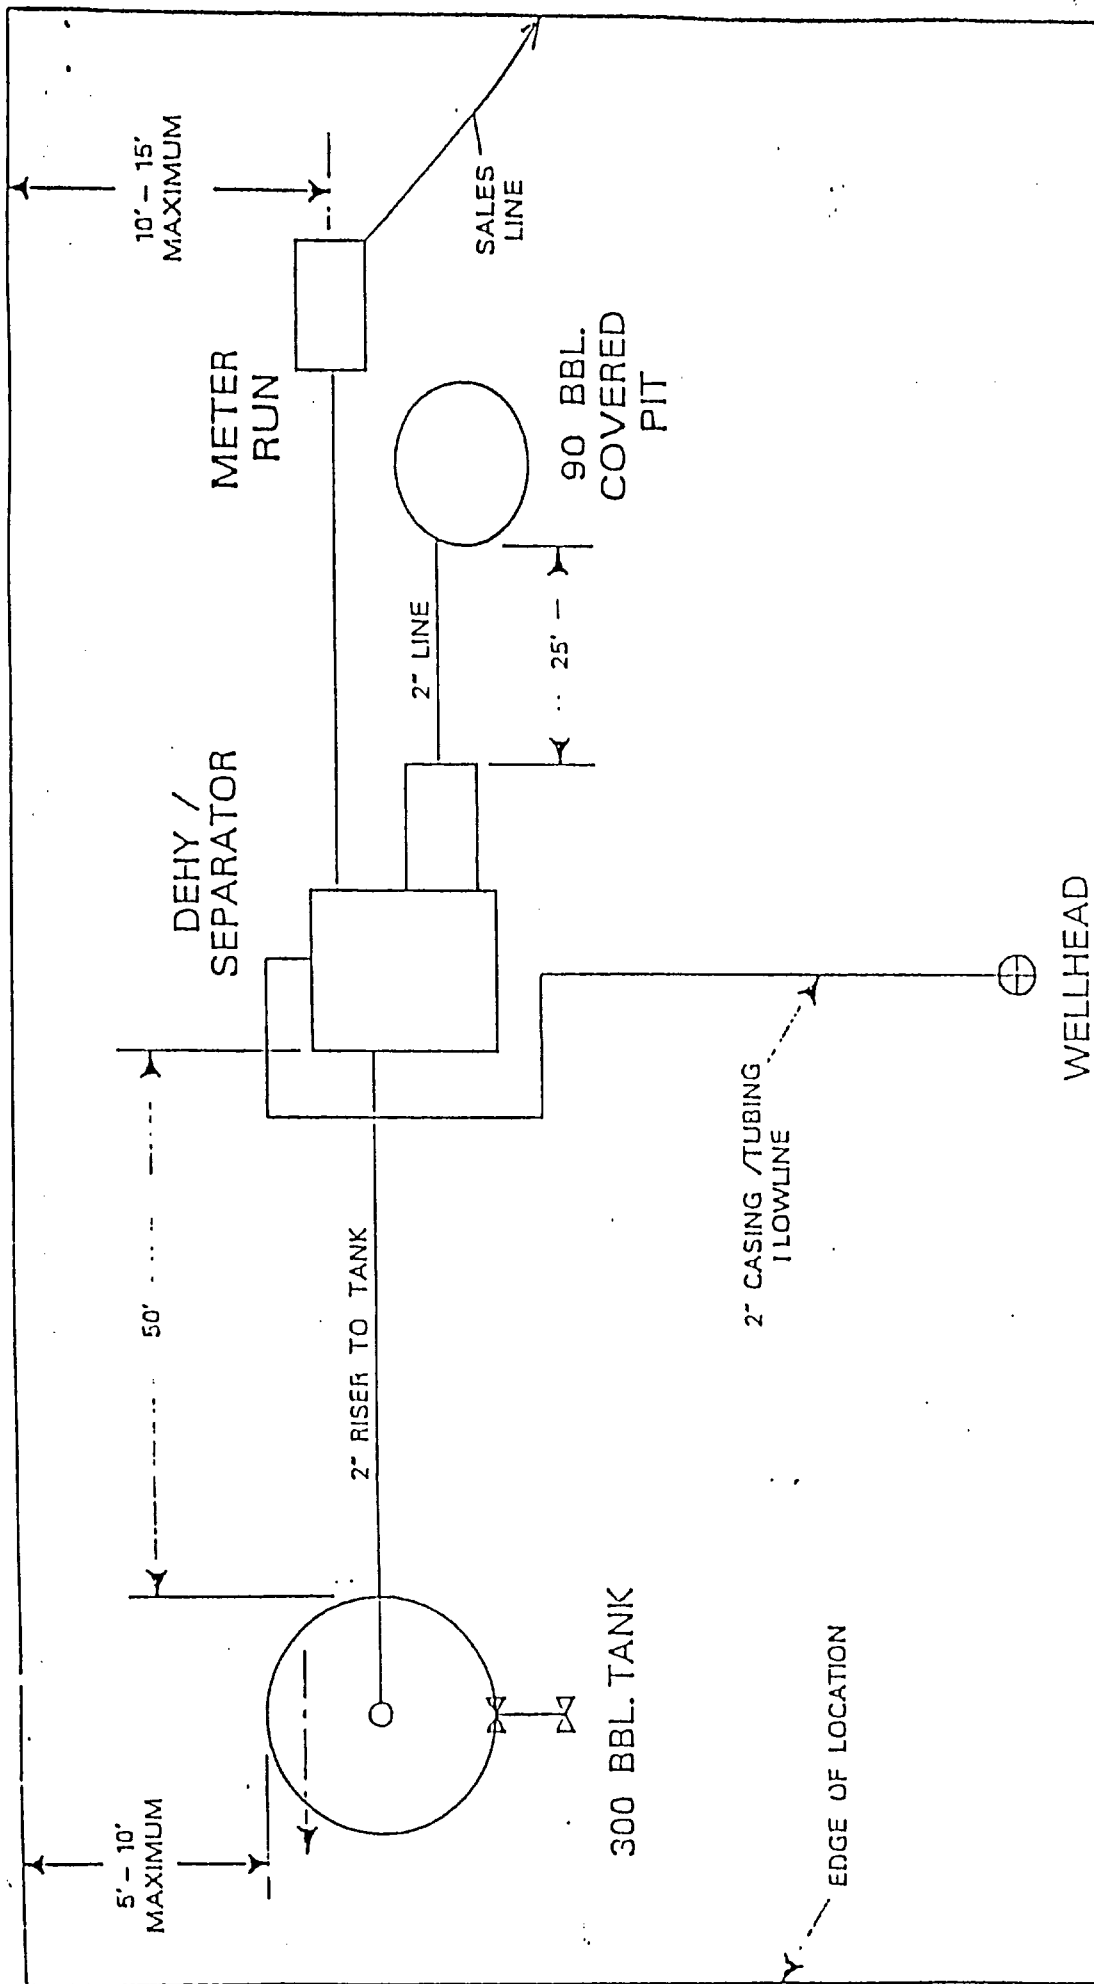
16				17 OPERATOR CERTIFICATION			
				I hereby certify that the information contained herein is true and complete to the best of my knowledge and belief			
26				Signature Julie L. Acevedo			
				Printed Name Sr. Staff Assistant			
				Title 4/28/95			
				Date			
				18 SURVEYOR CERTIFICATION			
				I hereby certify that the well location shown on this plat was plotted from field notes of actual surveys made by me or under my supervision, and that the same is true and correct to the best of my belief.			
				November 22, 1993			
				Date of Survey			
				Signature and Seal of Professional Surveyor:			
				7016			
				Certificate Number			



All geological and geophysical data, including the interpretation thereof, appearing on this map is the private and confidential property of Amoco Production Company. The publication or reproduction thereof without the written permission of said Company is strictly prohibited.

POLYCONIC CENTRAL MERIDIAN - 107° 38' 58" W LON
SPHEROID - 6

AMOCO PRODUCTION COMPANY
PLAT MAP
Storey D 1M
9 - Section Plat
SCALE 1 IN. = 2,000 FT. MAR 21, 1995



NOTE: Compression and Dehydration facilities will be added as required for wellsite production constraints.

SITE SCHEMATIC
SAN JUAN OPERATIONS CENTER
SAN JUAN, NEW MEXICO

12 /20 /94