
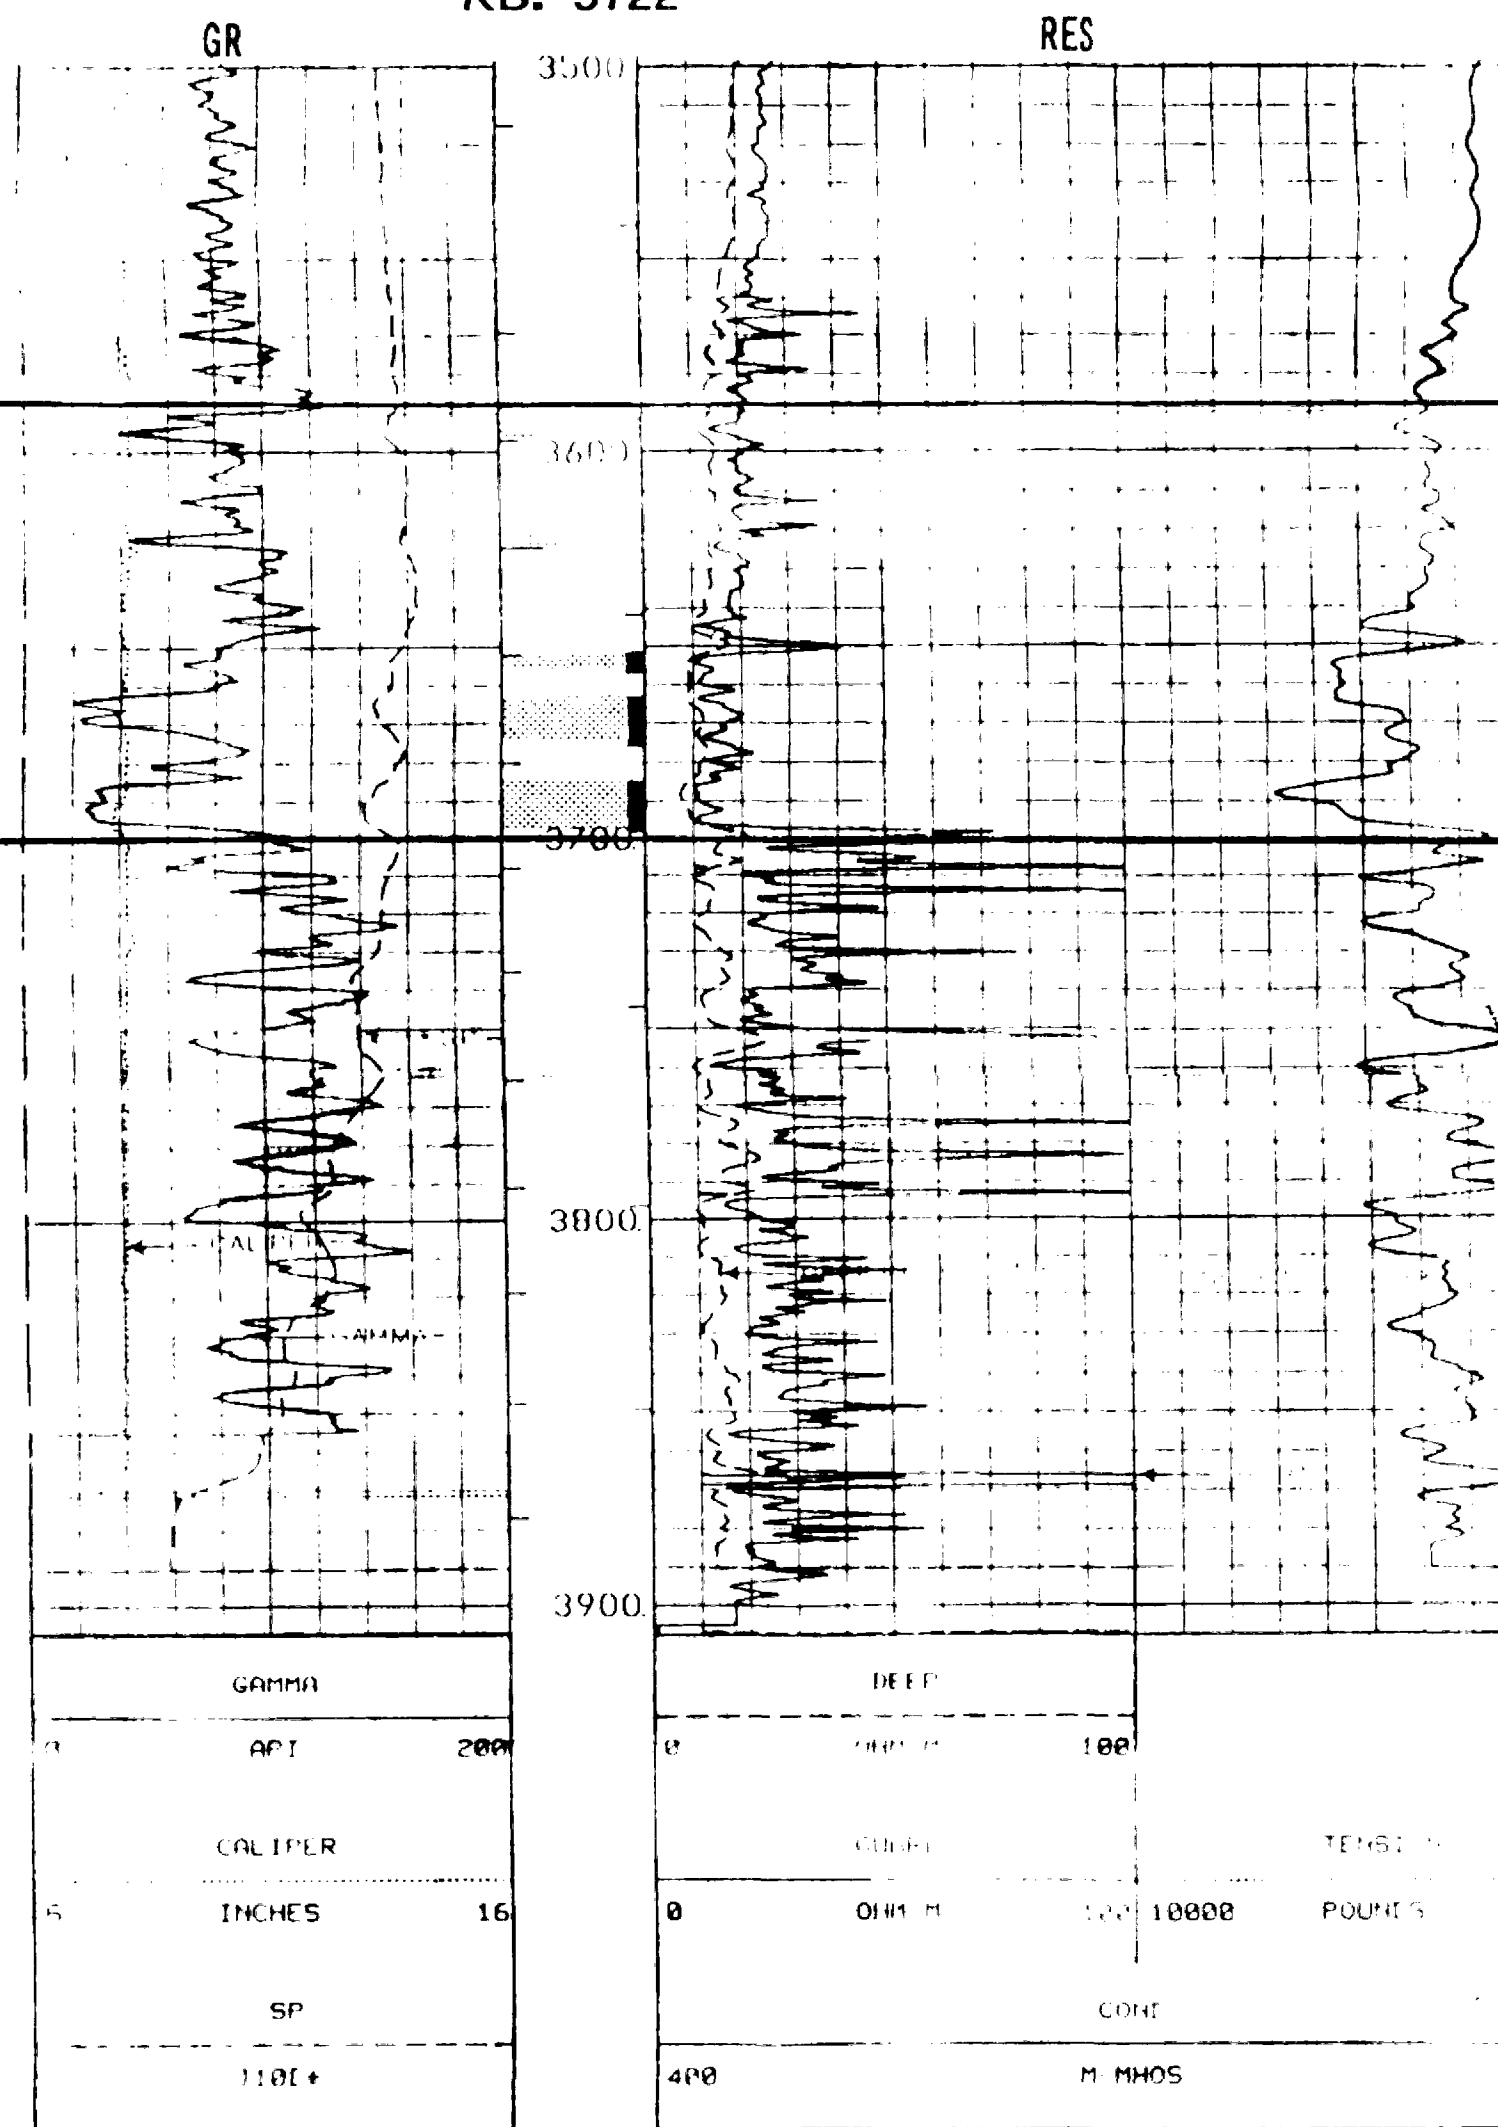


SOUTHERN UNION
 CALVIN 1
 SW, SEC. 26, T29N-R11W

BASIN DISPOSAL INC.
 DISPOSAL NO. 1
 NW, SEC. 3, T29N-R11W

PROPOSED INJECTION WELL

KB: 5722'

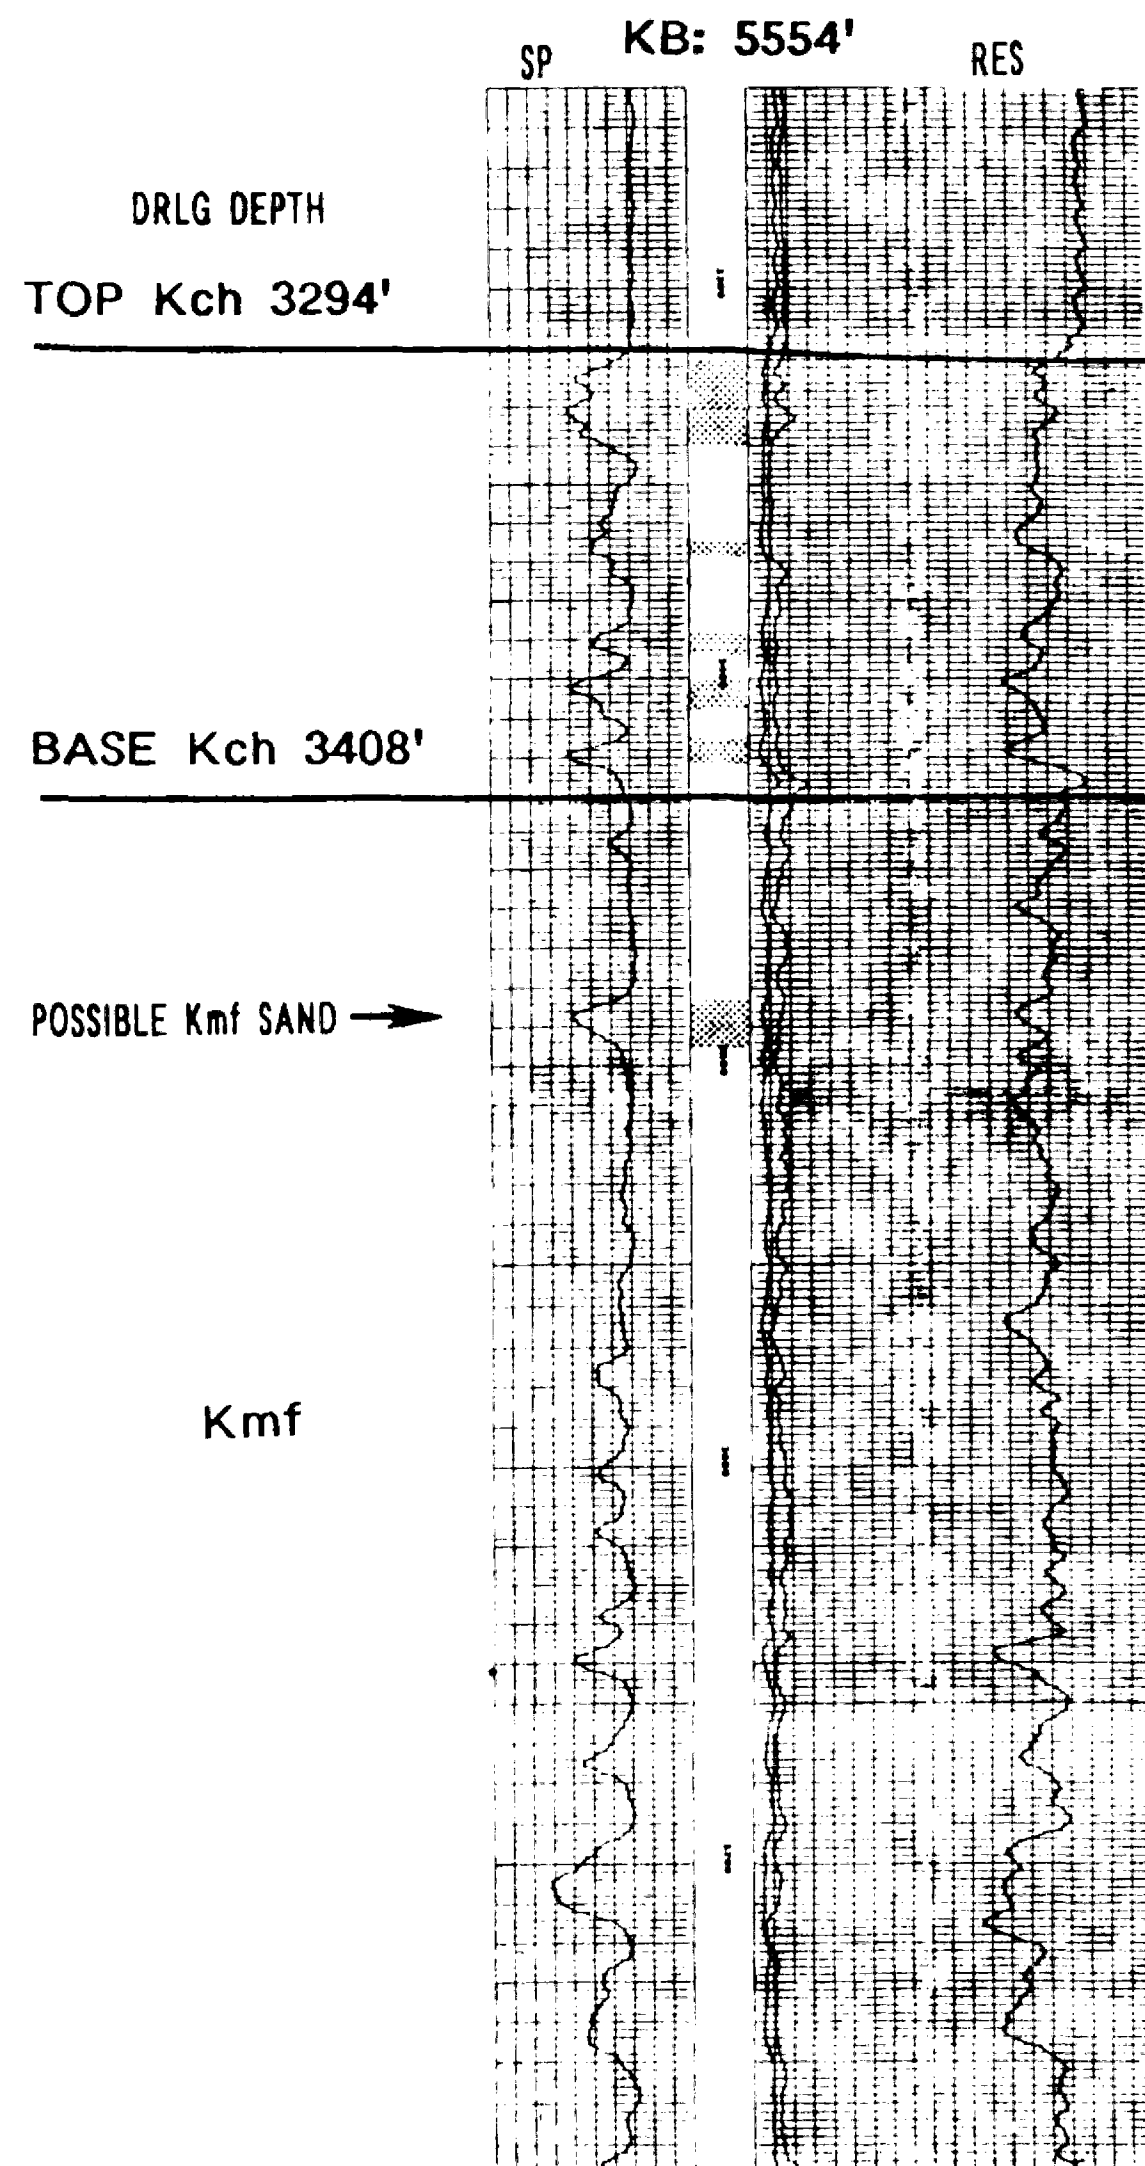

TD: 3900'

PERFS.: 3652'-3657'; 3663'-3676'; 3685'-3698'

PROJECTED DEPTH Kch: 3500'; Kmf: 3550'

PROJECTED FORMATION TOPS:

Toj = 569', Kk = 734', Kf = 1419', Kl = 1804', Kpc = 1729', Kch = 3294', Kmf = 3408'

BLOOMFIELD REFINERY
 FEASIBILITY STUDY CLASS I INJECTION WELL & FACILITIES

DISPOSAL NO. 1
 PROPOSED INJECTION WELL

BY: J. GURNEY

JOB NO.: 92002

DATE: 7-14-92