


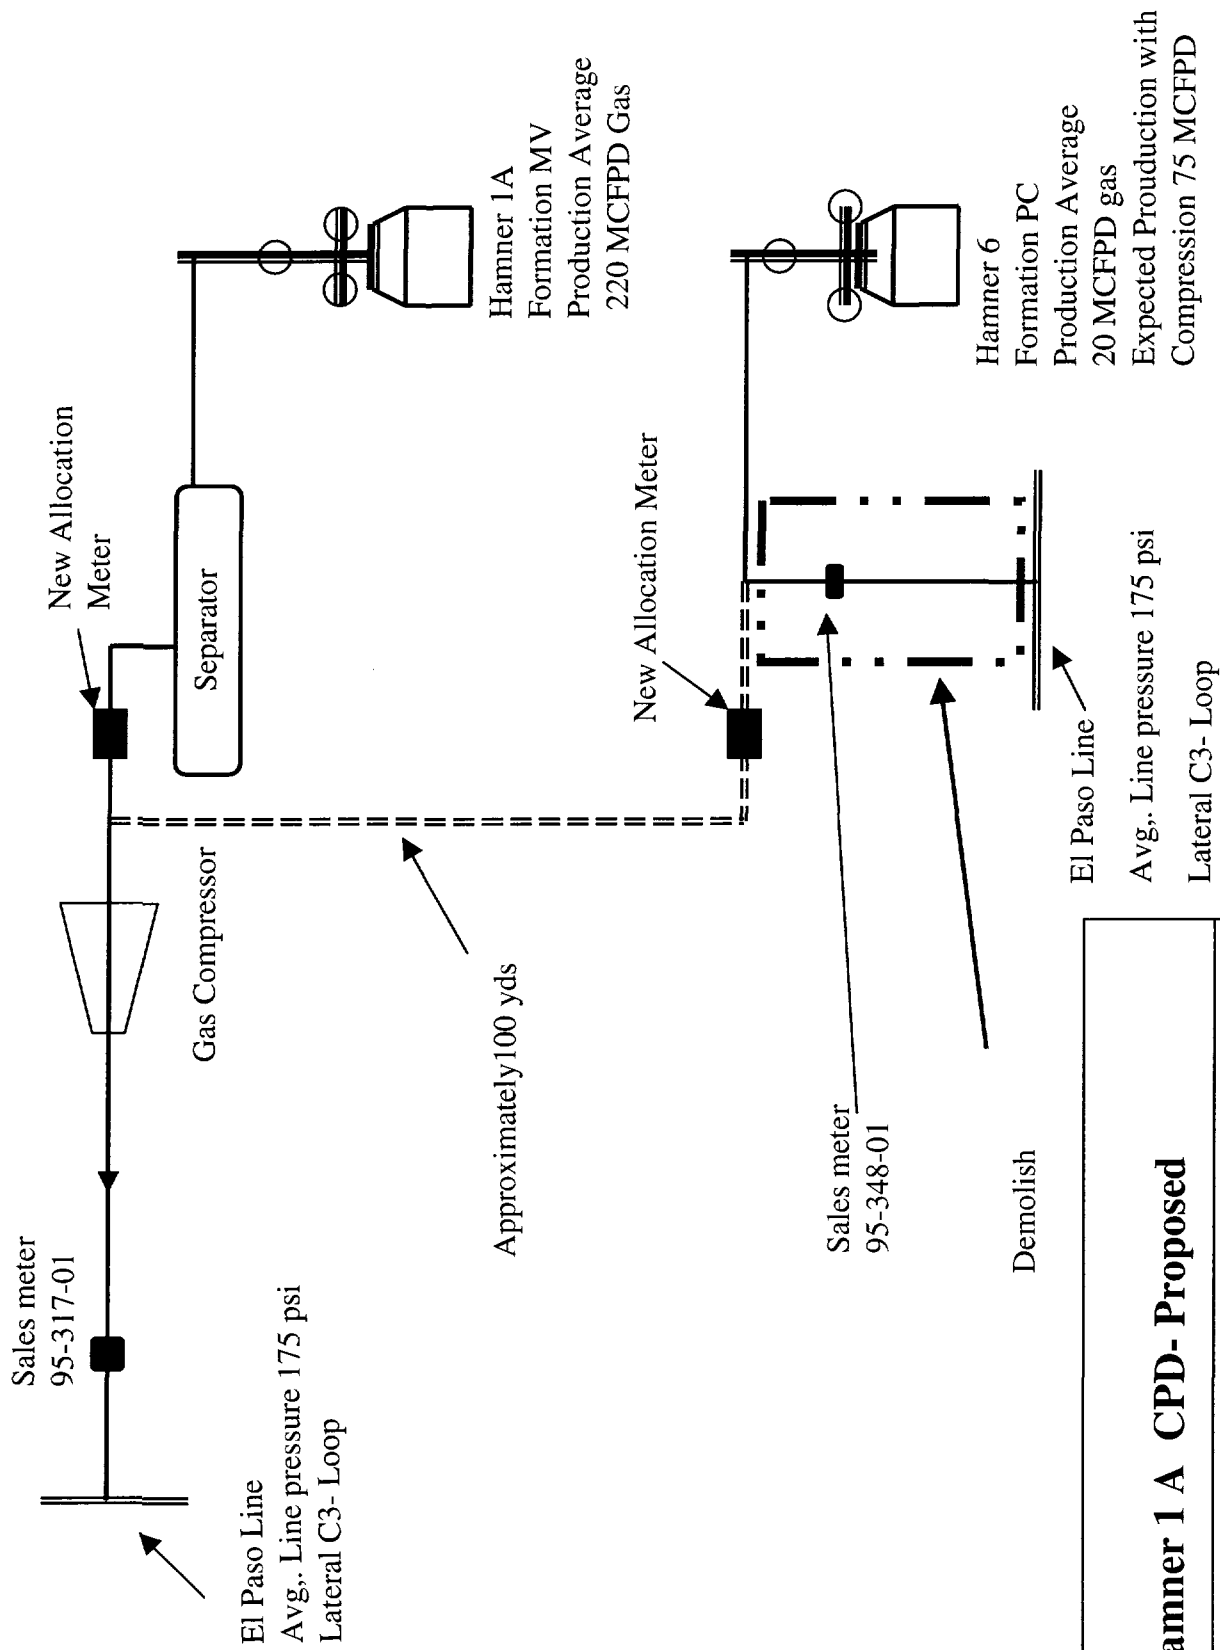

—	Existing
- - - -	Proposed new lines
· · · ·	Demolish

Hammer 1 A CPD- Proposed

Hammer 1 A Location 29 N 9W 20 -0 WI 100%
Hammer 6 Location 29 N 9W 20 -0 WI 100%