

OIL CONSERVATION COMMISSION
P. O. BOX 871
SANTA FE, NEW MEXICO

May 19, 1964

Standard Oil Company of Texas
Drawer "G"
Monahans, Texas

Attention: Mr. S. J. Mathews, Jr.

Administrative Order OLS-23

Gentlemen:

Reference is made to your letter of April 16, 1964, wherein you request authority for off-lease storage for your Annie E. Waldrop Lease which comprises the SE/4 of the SW/4 of Section 13, Township 18 South, Range 26 East, Atoka-San Andres Pool, Eddy County, New Mexico.

It is our understanding that you propose to install a separate tank battery for said lease on your McMatt-Vandagriff Unit lease in the SE/4 SE/4 of Section 14, Township 11 South, Range 26 East; further, that there will be no inter-communication of the handling, separating, treating, or storage facilities designated to each lease.

Pursuant to the authority granted me by the provisions of Rule 309-C, the above-described off-lease storage is hereby approved.

Very truly yours,

A. L. PORTER, Jr.,
Secretary-Director

ALP/DSN/eg

cc: Oil Conservation Commission - Artesia
Oil & Gas Engineering Committee - Hobbs

OIL CONSERVATION COMMISSION

P. O. BOX 871

SANTA FE, NEW MEXICO

May 18, 1954

Standard Oil Company of Texas
P.O. Box 100
Houston, Texas

Attention: Mr. E. D. Mathews, Jr.

Administrative Order OCS-23

Re: Lease

Reference is made to your letter of April 16, 1954, wherein you request authority for off-lease storage for your lease. The said lease which comprises the SW 1/4 of the NW 1/4 of Section 14, Township 18 North, Range 26 East, T18N-R26E, Section 14, Big Horn County, New Mexico.

It is our understanding that you propose to install a separate tank battery for said lease on your McKittrick-Vandegriff Unit lease in the SW 1/4 of Section 14, Township 18 North, Range 26 East, further, that there will be no inter-communication of the handling, separating, treating, or storage facilities operated on each lease.

It is our understanding that you propose to install a separate tank battery for said lease on your McKittrick-Vandegriff Unit lease in the SW 1/4 of Section 14, Township 18 North, Range 26 East, further, that there will be no inter-communication of the handling, separating, treating, or storage facilities operated on each lease.

Very truly yours,

E. D. MATHIEWS, JR.,
Secretary-Treasurer

105/105

Oil Conservation Commission - Houston
Oil & Gas Engineering Committee - Houston

OIL CONSERVATION COMMISSION
P. O. BOX 871
SANTA FE, NEW MEXICO

May 19, 1964

C
O
P
Y

Standard Oil Company of Texas
Drawer "S"
Monahans, Texas

Attention: Mr. S. J. Mathews, Jr.

Administrative Order OLS-23

Gentlemen:

Reference is made to your letter of April 16, 1964, wherein you request authority for off-lease storage for your Annie E. Waldrop Lease which comprises the SE/4 of the SW/4 of Section 13, Township 18 South, Range 26 East, Atoka-San Andres Pool, Eddy County, New Mexico.

It is our understanding that you propose to install a separate tank battery for said lease on your McMatt-Vandagriff Unit lease in the SE/4 SE/4 of Section 14, Township 11 South, Range 26 East; further, that there will be no inter-communication of the handling, separating, treating, or storage facilities designated to each lease.

Pursuant to the authority granted me by the provisions of Rule 309-C, the above-described off-lease storage is hereby approved.

Very truly yours,

A. L. PORTER, Jr.,
Secretary-Director

ALP/DSH/og

cc: Oil Conservation Commission - Artesia
Oil & Gas Engineering Committee - Hobbs

STANDARD OIL COMPANY OF TEXAS

Drawer "S"
Monahans, Texas
April 16, 1964

OLS-23

OIL STORAGE FACILITIES
ANNIE E. WALDROP WELL #1
ATOKA (SAN ANDRES) FIELD

New Mexico Oil Conservation Commission
P. O. Drawer DD
Artesia, New Mexico

Attention: Mr. M. L. Armstrong

Gentlemen:


Standard Oil Company of Texas, A Division of California Oil Company, desires to apply for approval of off-lease storage under New Mexico Oil Conservation Commission Rule 309-C, for oil produced from Annie E. Waldrop Well No. 1, located 990' FSL, 1650' FWL, Unit N, Section 13, T-18S, R-26E, Atoka (San Andres) Pool, Eddy County, New Mexico.

The proposed storage facilities for the above well will be located on the McNatt-Vandagriff Unit lease. Two 210 barrel tanks will be added to the McNatt-Vandagriff Battery to store the oil from subject well. The production facilities and storage for the leases will be separated such that commingling will not occur, and there will be no intercommunication of the handling, separating, treating or storage facilities designated to each lease.

Please find attached a plat of the lease showing thereon the wells on the leases and the location of the tank battery.

Your consideration of this proposal will be appreciated and will facilitate operations in the area.

Yours very truly,

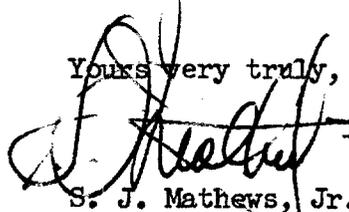

S. J. Mathews, Jr.
District Superintendent

EW:pm

Attachment


RECEIVED

APR 17 1964

N. C. C.
ARTESIA, OFFICE

Scale 1" = 400'

RECEIVED
APR 17 1964
O. C. C.
ARTESIA, OFFICE

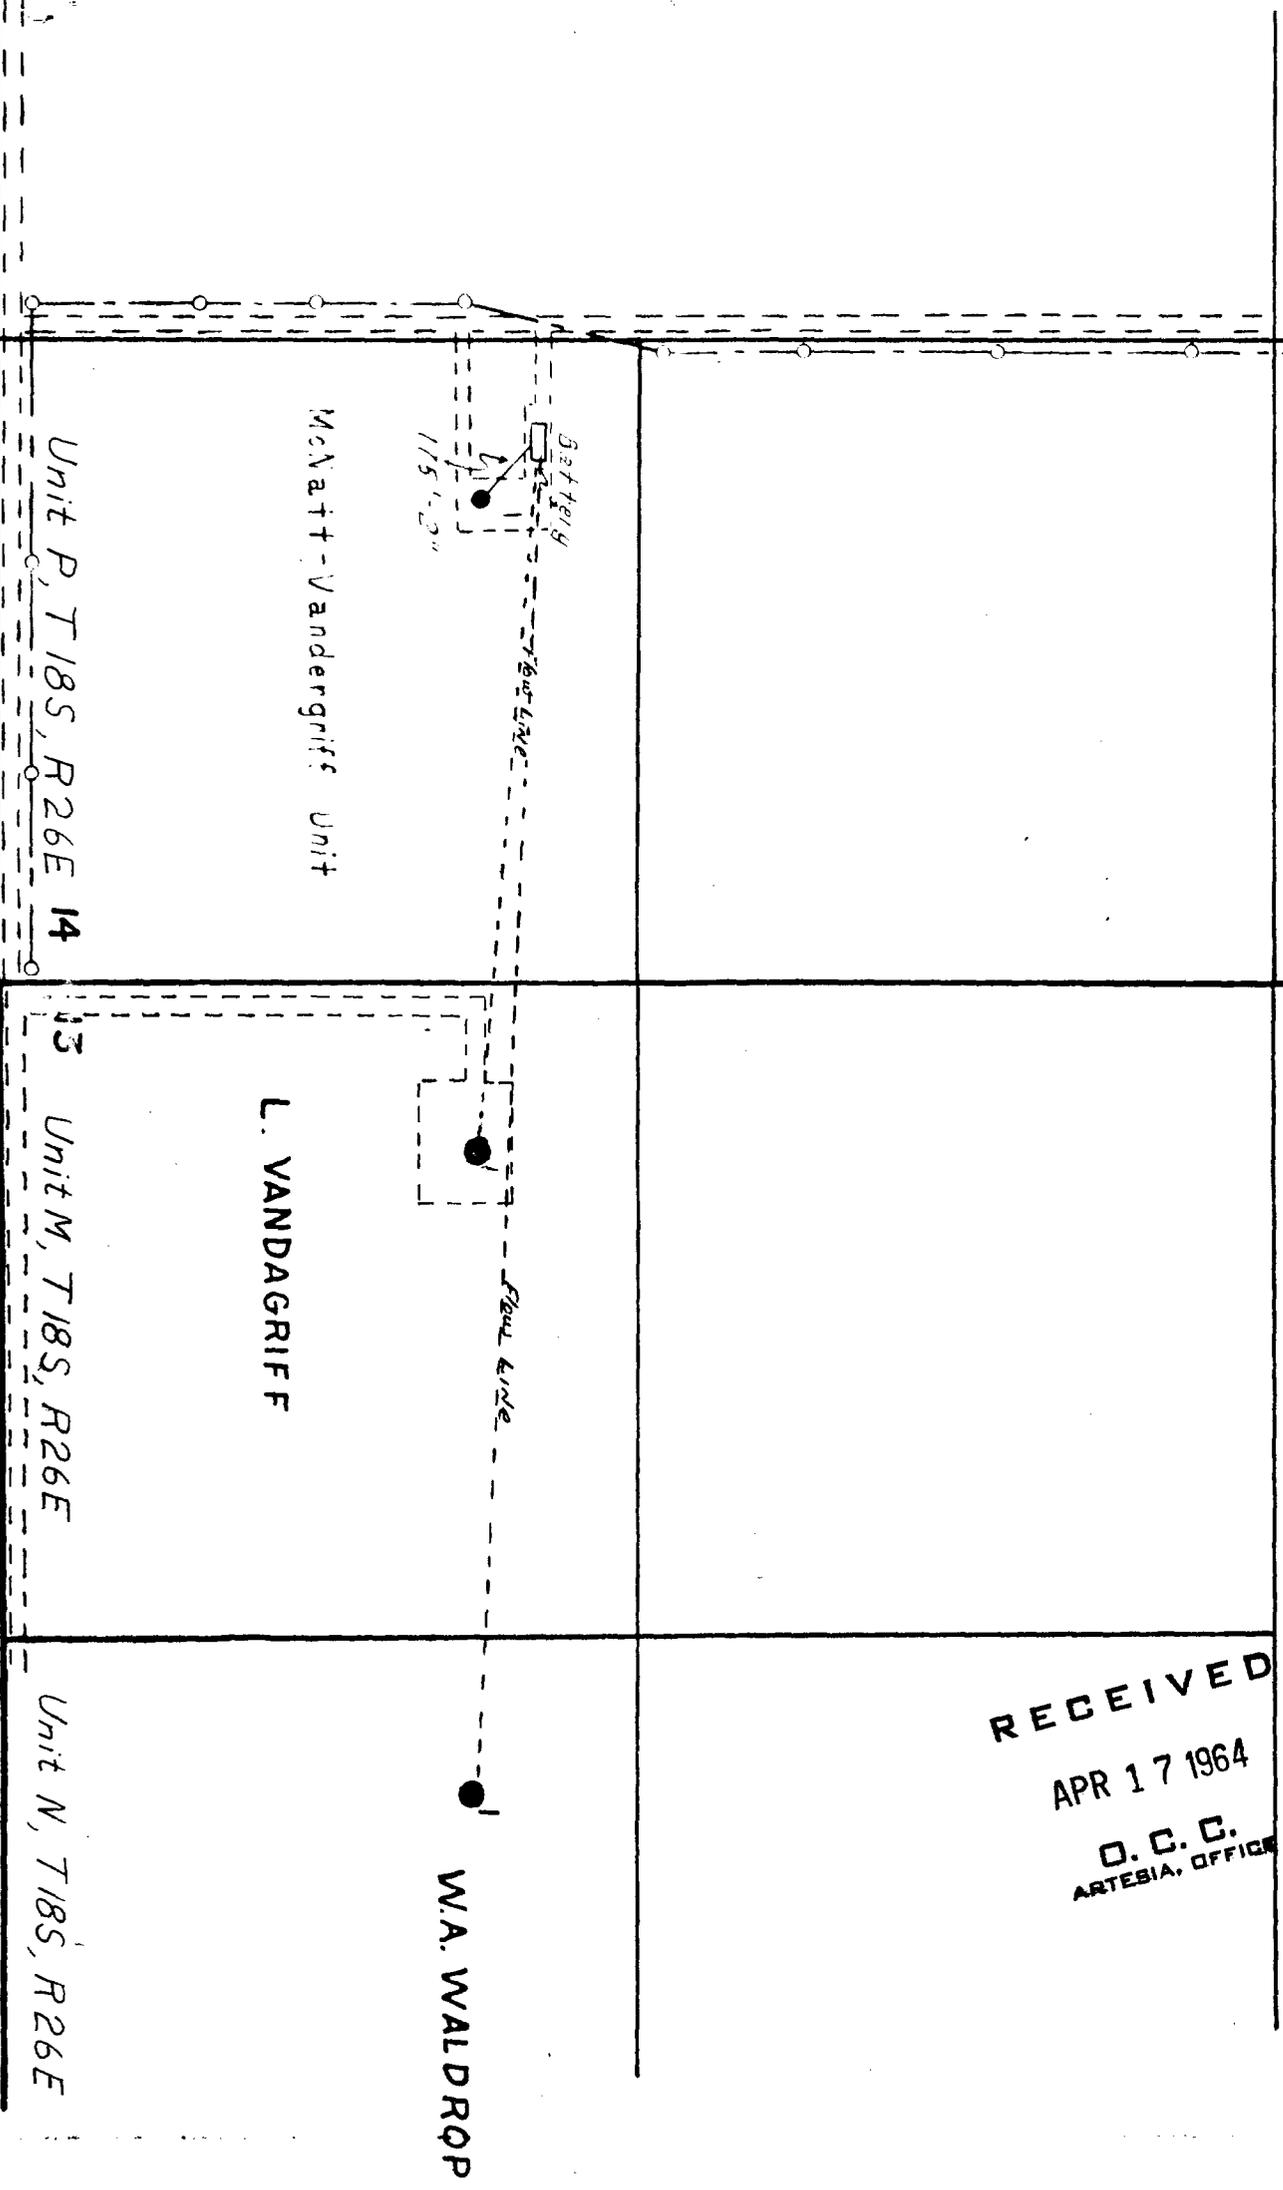

Unit P, T18S, R26E 14

McNatt-Vandergriff Unit

Get Well
175' x 200'

Tie Line

13 Unit M, T18S, R26E

L. VANDAGRIF F

Flow Line

Unit N, T18S, R26E

W.A. WALDRÖP