

MAIN OFFICE OCC

1964 MAR 17 PM 1:25

March 16, 1964

201

Oil Conservation Commission
P. O. Box 871
Santa Fe, New Mexico

Subject: Request for Permission to
Commingle Oil.

Dear Sirs,

The Western Oil Fields, Inc. respectfully requests according to Order No. R-2060 that they be permitted to commingle the oil production on the Gulf Hill Lease located Section 4, Township 21-South, Range 37-East.

I am submitting a plat showing the wells involved and a diagram of the tank battery.

The production and wells involved are as follows:

<u>WELL</u>	<u>LOCATION</u>	<u>ZONE</u>	<u>VALUE</u>	<u>GRAVITY</u>	<u>PROD.</u>
Gulf Hill #2	Unit "N"	Terry Blinebry Oil	\$2.97/bbls.	38.0	8BOPD
Gulf Hill #3	Unit "O"	Terry Blinebry Oil	\$2.97/bbls.	38.0	7BOPD
*Gulf Hill #4	Unit "S"	Bliebry Oil	\$2.97/bbls.	38.0	25BOPD
		Drinkard Oil	\$3.01/bbls.	39.0	20BOPD
		Wantz-Abo Oil	\$3.01/bbls.	40.0	14BOPD

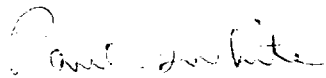
*Triple Completion

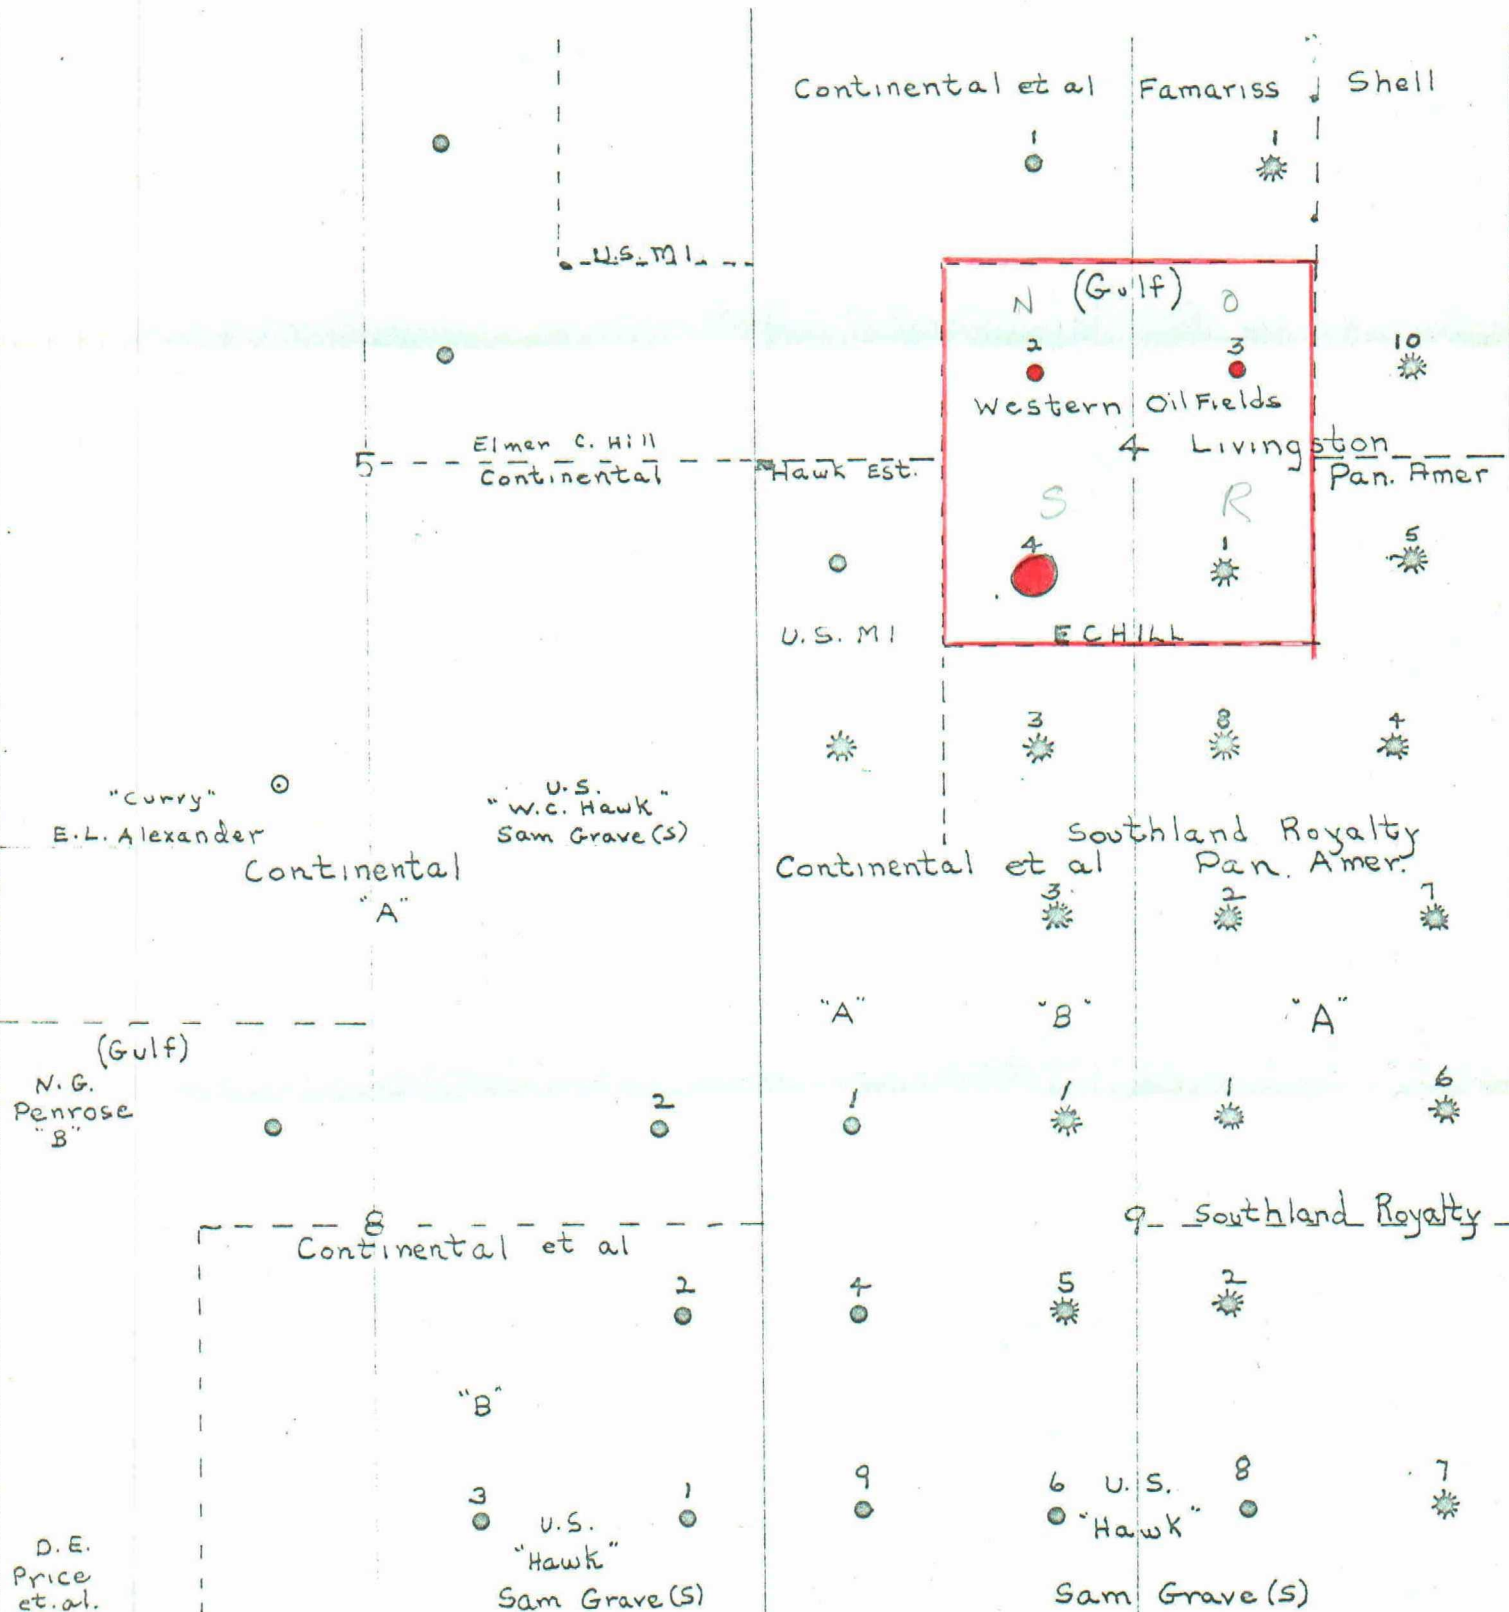
	<u>VALUE</u>	<u>GRAVITY</u>	<u>PRODUCTION</u>
<u>COMMINGLED</u>	\$2.99/bbls.	38.6 Degrees	74BOPD

We request that we be allowed to commingle these marginal zones on the basis of periodic well tests. Adequate test facilities are provided so that each of the producing zones can be measured accurately at any time.

The value of the commingled production will not be less than the value if produced into separate storage.

Sincerely yours,

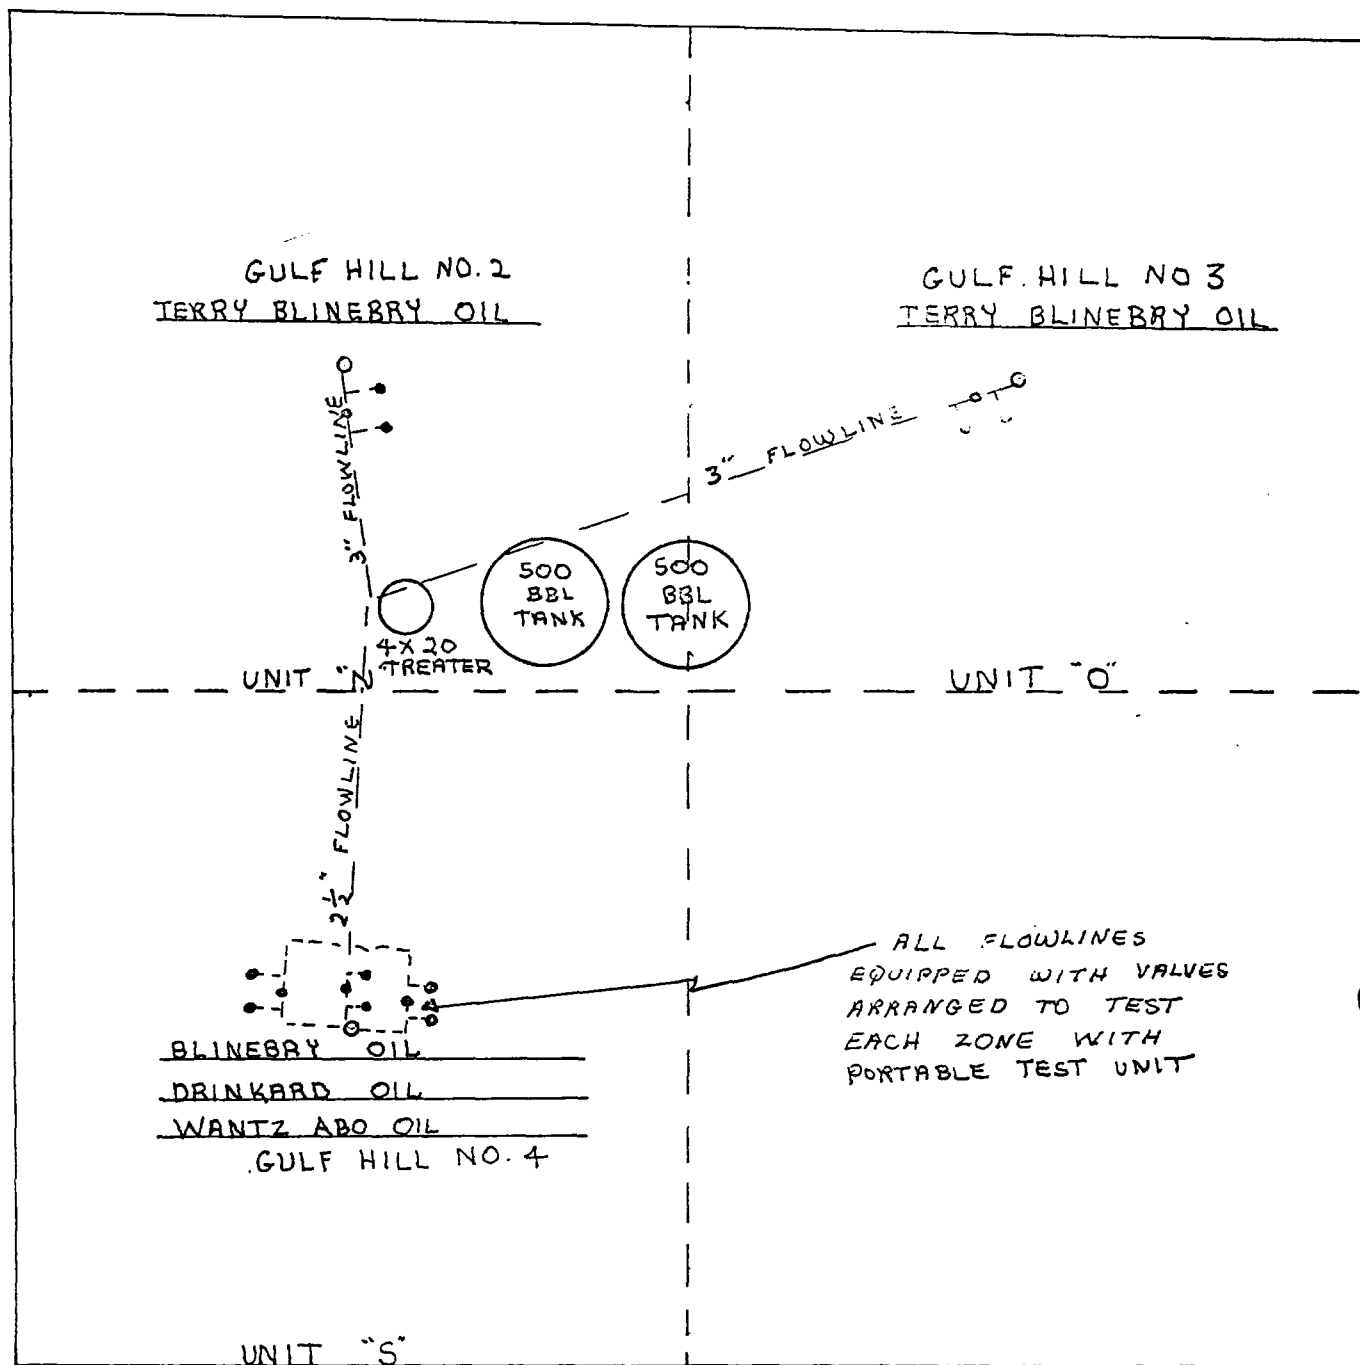

Paul G. White
Division Engineer
Western Oil Fields, Inc.

COUNTY LEASTATE N. MEX.TOWNSHIP 21SRANGE 37E

WESTERN OIL FIELDS INC.

GULF HILL LEASE

SECTION 4, T-21-S, R-37-E



March 14, 1964