



August 7, 1985

**Sun Exploration and
Production Company**
No 24 Smith Road
ClayDesta Plaza
PO Box 1861
Midland TX 79702 9970
915 688 0300

Mr. Joe Ramsey
State of New Mexico
Energy Mineral Department
P. O. Box 2088
Santa Fe, New Mexico 87501

RE: Exception to Statewide Rule 303A
Surface Commingling
W. W. Weatherly Lease
Lea County, New Mexico

Dear Mr. Ramsey,

Sun Exploration & Production Company requests administrative approval to surface commingle fluids from the wells referenced below. Each well will be metered separately for gas. Allocation for each well will be determined by well test.

W.-W.-WEATHERLY-LEASE:

<u>WELL-#</u>	<u>BOPD</u>	<u>BWPD</u>	<u>MDFD</u>	<u>FIELD</u>
2U	3	2	26	Grayburg (Penrose Skelly)
2L	TA'd	-	-	Drinkard
3	3	2	22	Grayburg (Penrose Skelly)
4	33	38	91	Drinkard
5	5	7	29	Grayburg (Penrose Skelly)
6	7	128	64	Grayburg (Penrose Skelly)

Sun did receive permission per Administrative Order PC-356 dated August 7, 1968 to surface commingle the wells on this lease producing from the Drinkard and Blinbry zones. There are no longer Blinbry wells producing; just Drinkard and Grayburg (Penrose Skelly) wells.


The commingling of these fluids will not result in loss of the values of the production. A schematic diagram of the battery installation and plat showing location of the wells are attached.

If you have any questions, please contact me at (915) 688-0374.

Very truly yours,

DeeAnn Kemp
Associate Accountant

cc: Mr. Jerry Sexton, State of N.M.
Energy & Mineral Dept., Box 1980
Hobbs, New Mexico 88240
Attachments
DK/bmb

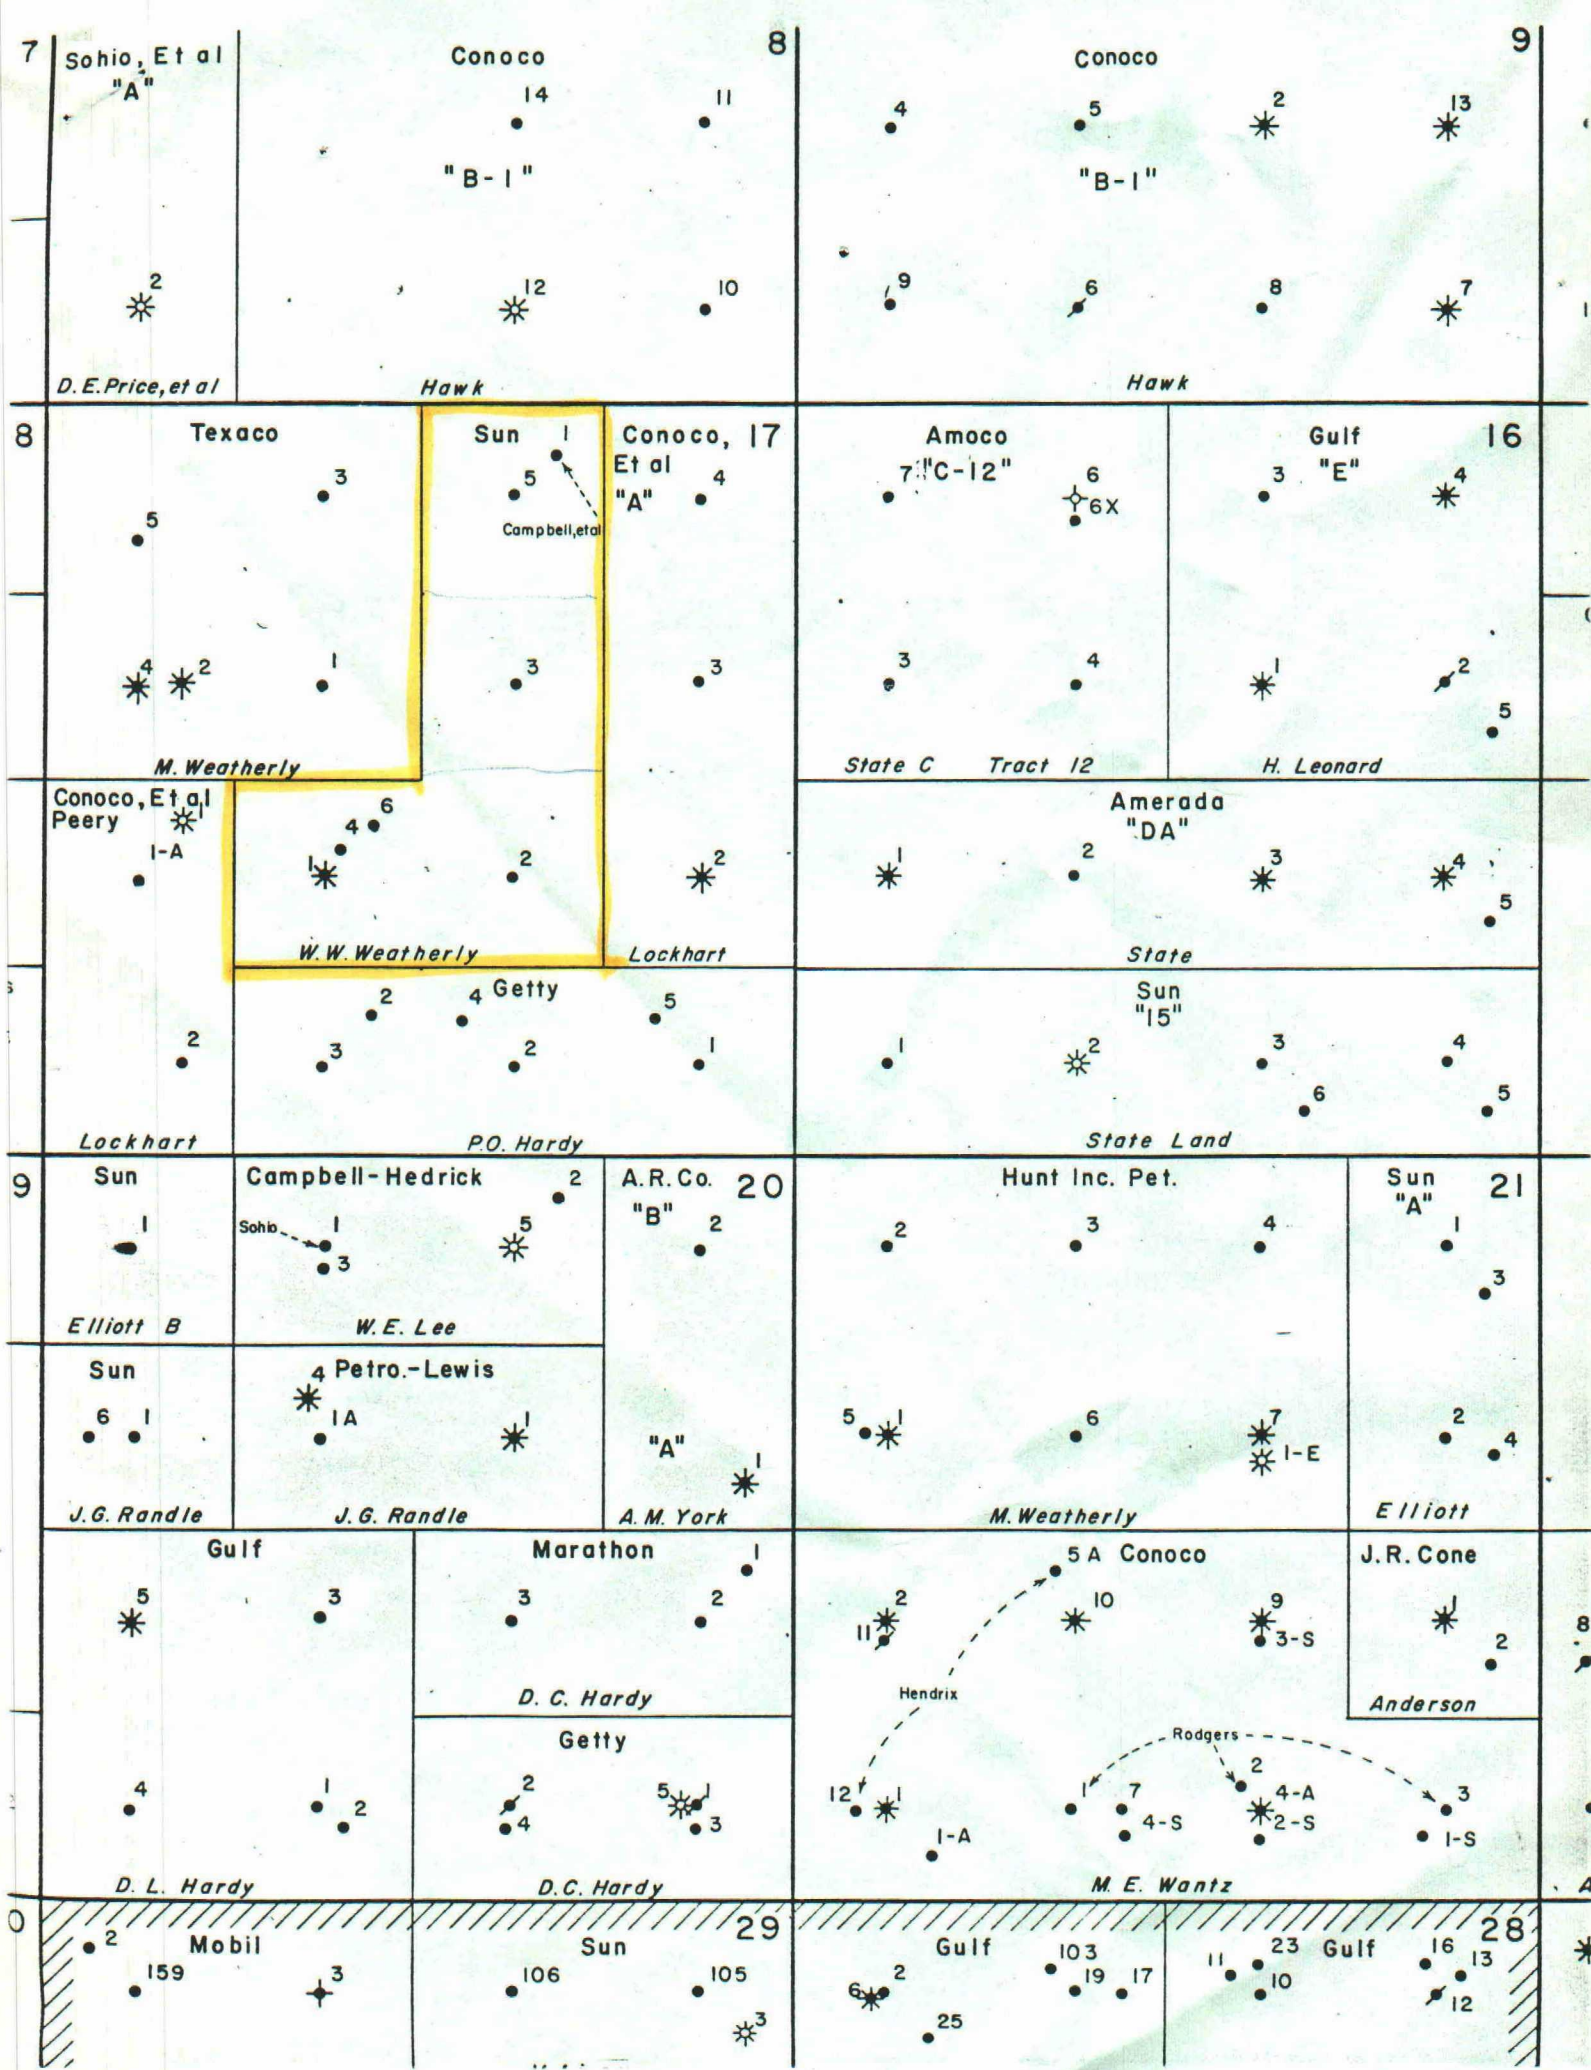


W.W. WEATHERLY

BATTERY SCHEMATIC

SEC. 17 T-21S R-37E

LEA Co., NEW MEXICO

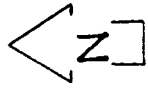

NOT TO SCALE

