

TEXAS PACIFIC OIL COMPANY, INC.

P. O. Box 4067
Midland, Texas 79701

January 22, 1976

79701-3307/2500
JAN 25 1976
OIL FIELD COMM

New Mexico Oil Conservation Commission
P. O. Box 2088
Santa Fe, New Mexico 87501

Attention: Mr. Joe D. Ramey

Re: Surface Commingling
Elliott B-13 Well No. 2
Drinkard & Wantz (GW) Pool
Unit D, Sec. 13, T-22-S, R-37-E
Lea County, New Mexico

Gentlemen:

Texas Pacific Oil Company, Inc. respectfully requests administrative approval for exception to Rule 303-A for the above referenced well. Information for the two zones:

<u>Zone</u>	<u>Drinkard</u>	<u>Granite Wash</u>
Volume Est.	14 BOPD	90 BOPD
Gravity	50°	48°

Schematic diagram of battery attached.
Plat showing location of wells on lease.

The value of the commingled production will not be less than the value of the production from each common source of supply.

A copy of this request is being submitted to the U.S.G.S. for their approval.

Yours very truly,

TEXAS PACIFIC OIL COMPANY, INC.

R. J. Womack
R. J. Womack
District Manager

RECEIVED
R.R.C. OF TEXAS


APR 12 1976

OG
SAN ANGELO, TEXAS

DH/dw

Proposed Commingle Battery
 Elliott B-13 Well No. 2
 Drinkard & Wantz (Granite Wash)
 Unit E, Sec. 13, T-22-S, R-37-E
 Lea County, New Mexico

NOTE:
 DRAWING NOT TO SCALE

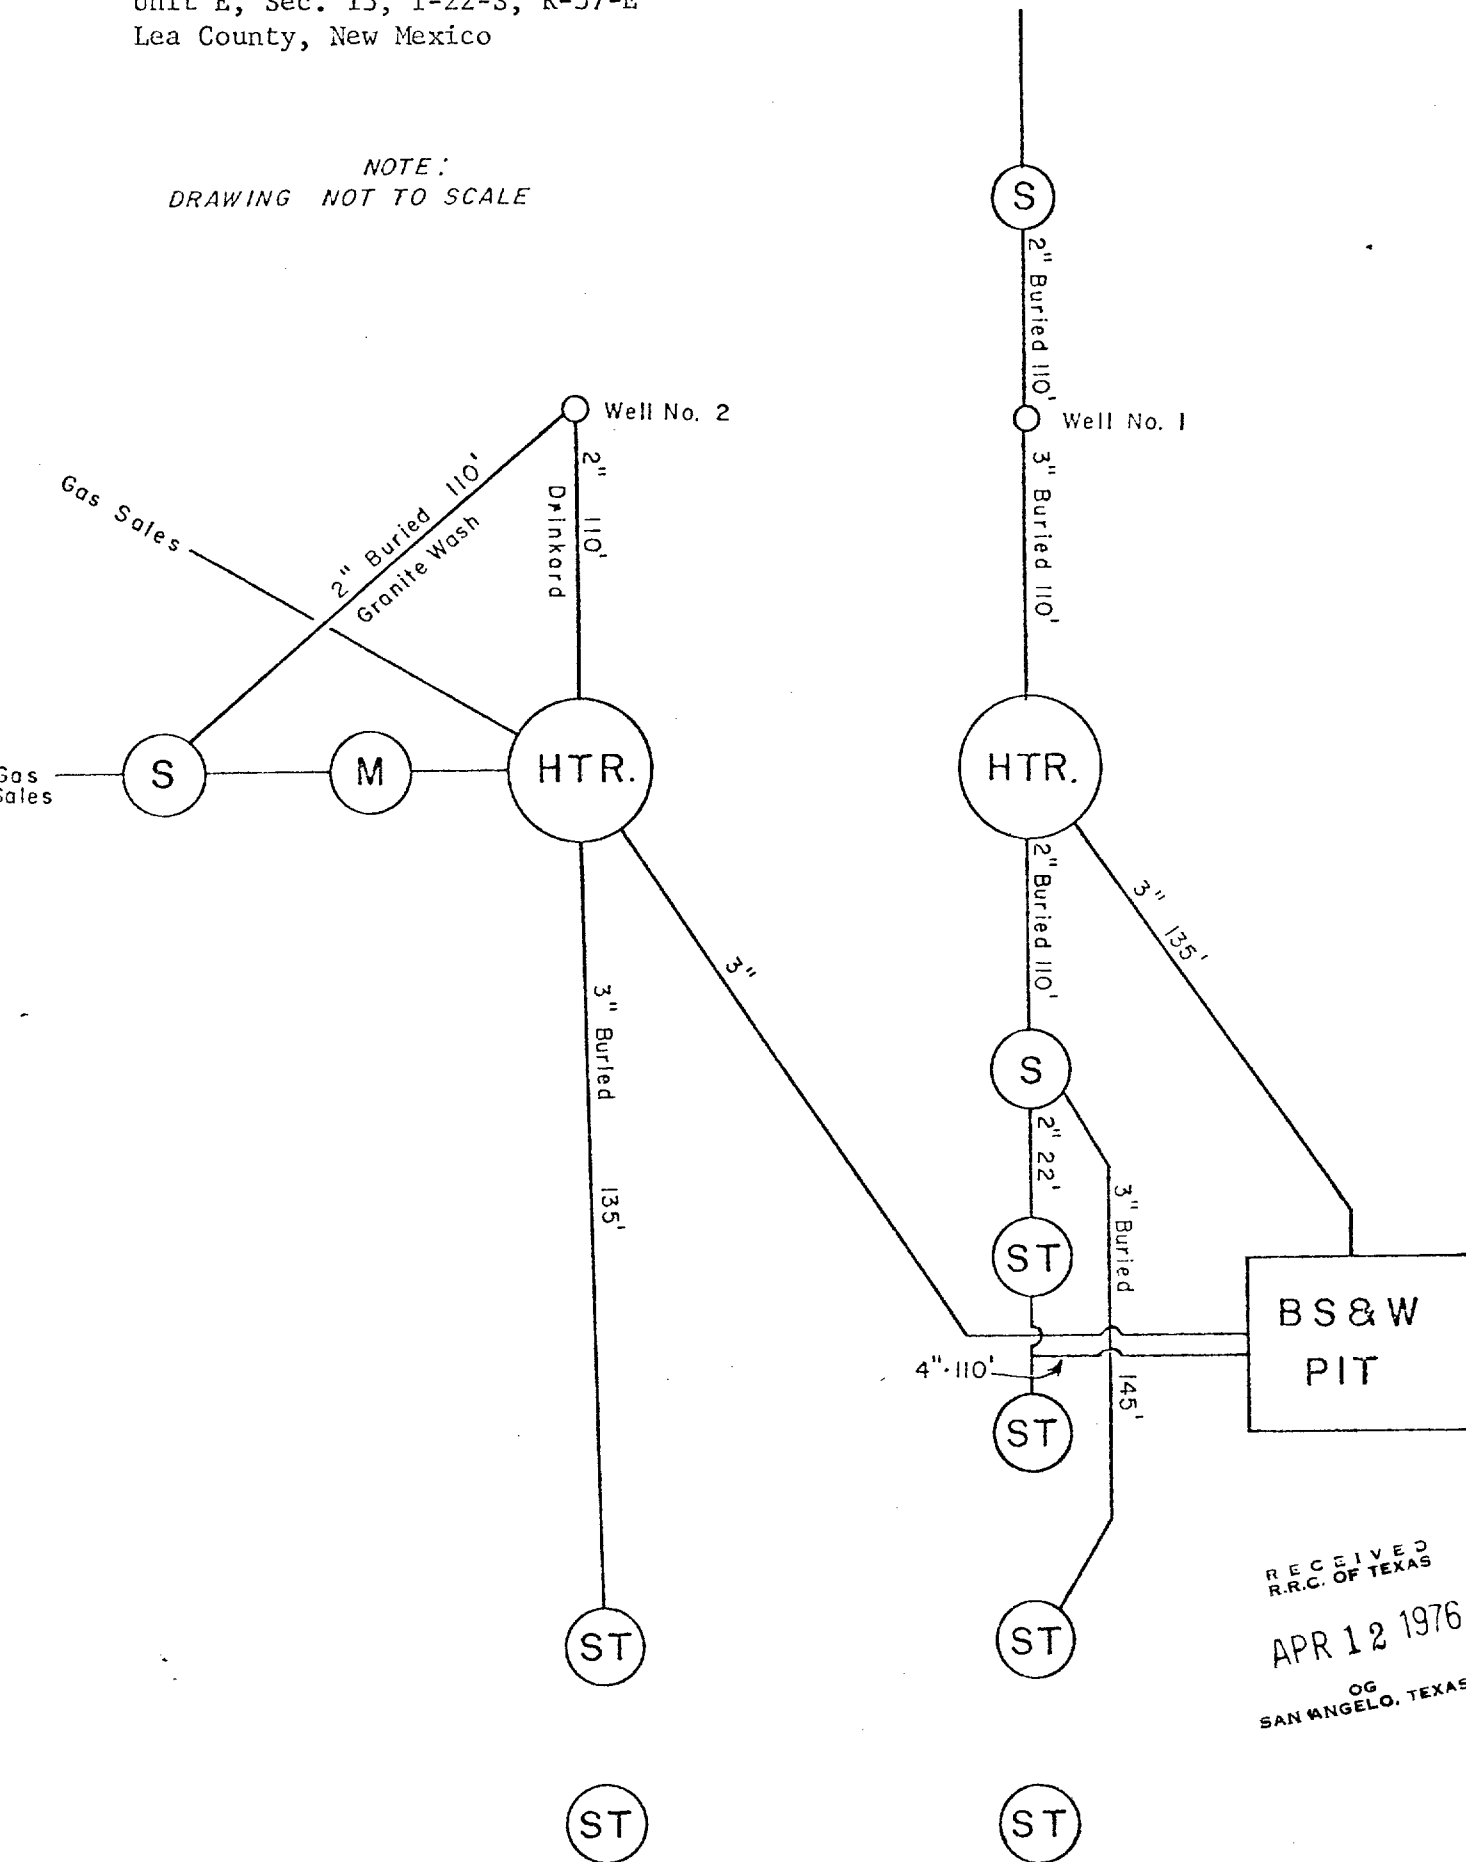

RECEIVED
 R.R.C. OF TEXAS
 APR 12 1976
 OG
 SAN ANGELO, TEXAS



United States Department of the Interior

GEOLOGICAL SURVEY

P. O. Box 1157
Hobbs, New Mexico 88240

February 11, 1976

Texas Pacific Oil Company, Inc.
P. O. Box 4067
Midland, Texas 79701

Gentlemen:

Your letter application of January 26, 1976, requests approval to commingle Drinkard pool and Wantz Granite Wash pool production from well No. 2, Elliott B-13 lease, in the SW $\frac{1}{4}$ NW $\frac{1}{4}$ sec. 13, T. 22 S., R. 37 E., Lea County, New Mexico, lease New Mexico 0557257.

Commingle of Drinkard and Granite Wash production as proposed in your letter is hereby approved subject to like approval by the New Mexico Oil Conservation Commission.

Sincerely yours,




Arthur R. Brown
District Engineer

RECEIVED
R.R.C. OF TEXAS

APR 12 1976

OG
SAN ANGELO, TEXAS

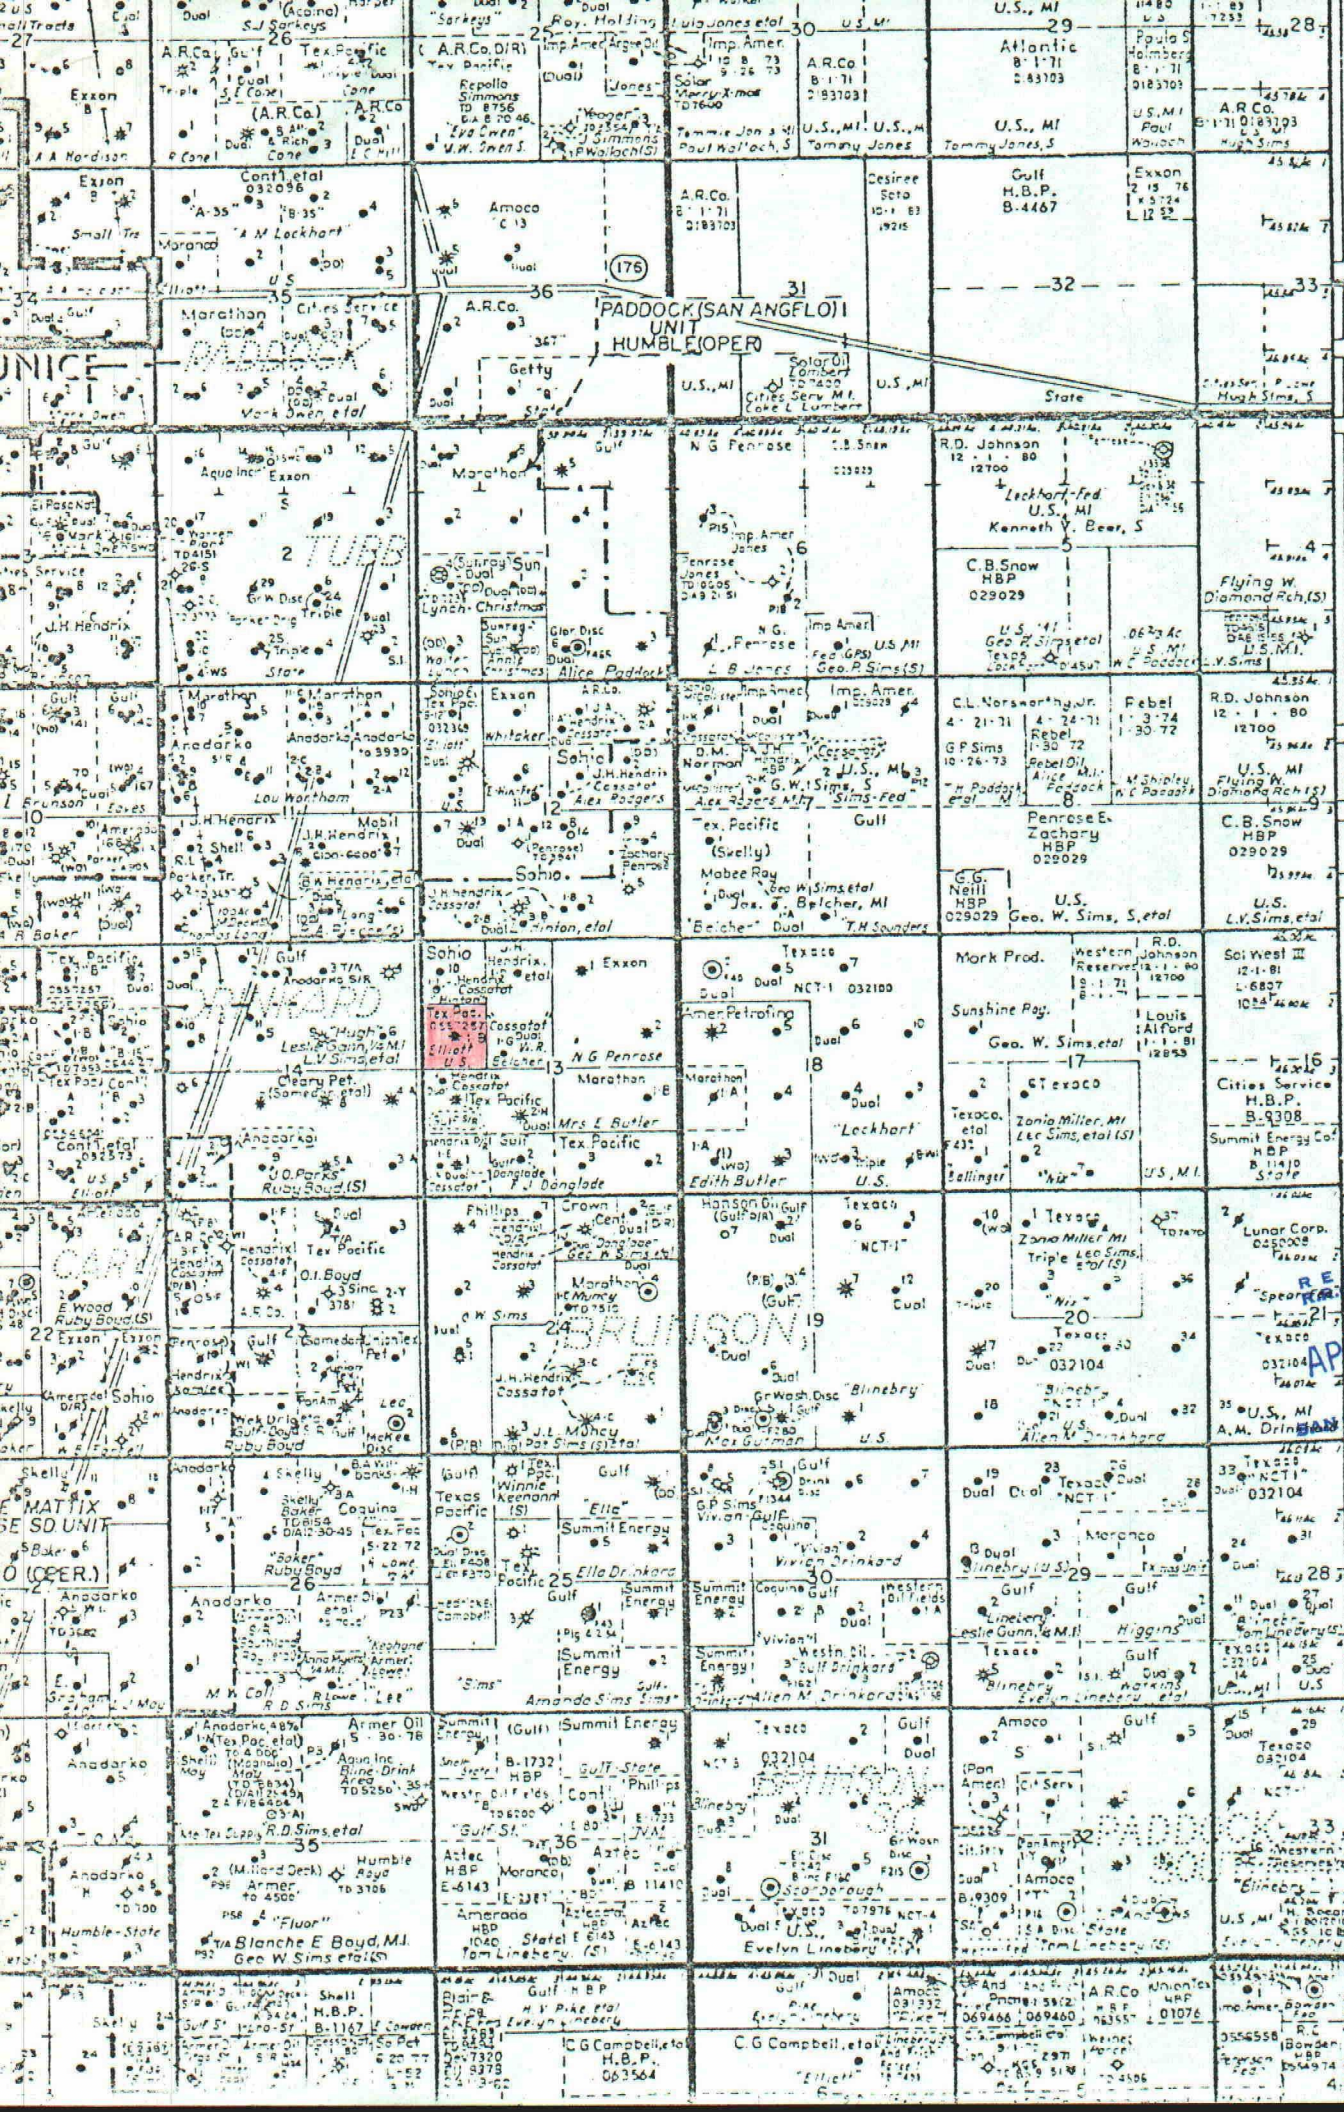

32°25'

BLK. A-39

T 22 S

RECEIVED
OF TEXAS
APR 12 1976
OG
SAN ANGELO, TEXAS

"Long"
A. Pierce

Gulf
Andarko S/R

14

Scho

J. H. Hendrix

4
3347 DF
☀

10
3344 DF
●

1-1
3331 GL
●

1-D
3342 DF
●

Hinton

T. P. O. C. I.
"B-13"

1
3343 DF
☀

RECEIVED
R.R.C. OF TEXAS

APR 12 1976

OG
SAN ANGELO, TEXAS

6
3343 DF
●

11-G
3333 KB
●

Hugh

Elliott
U.S.

Cossatot
Belcher

Wolfson
(Somedan)

T. P. O. C. I.
Hendrix

1-H
3332 GL
●

1
3333 DF
☀

4-A
3334 DF
☀

2-H
3329 GL
☀

Cossatot "H"

Gulf

3-A
3333 DF
●

1-E
3342 GL
●

1
3339 DF
☀

2
3324 GL
●

Forks

Cossatot "E"

Philips

T. P. O. C. I.
NM 528

23

3
3331 DF
●

4
3332 DF
●

3337 + B
●